

BASHKIA MALESI E MADHE




**MIRATOHET
KRYETARI I BASHKISË
Z. TONIN MARINAJ**

**PROJEKT ZBATIMI
RIKONSTRUKSION I PEDONALES KOPLIK**



**PROJEKTOI:
"LENI-ING" SH.P.K**

TIRANË 2025


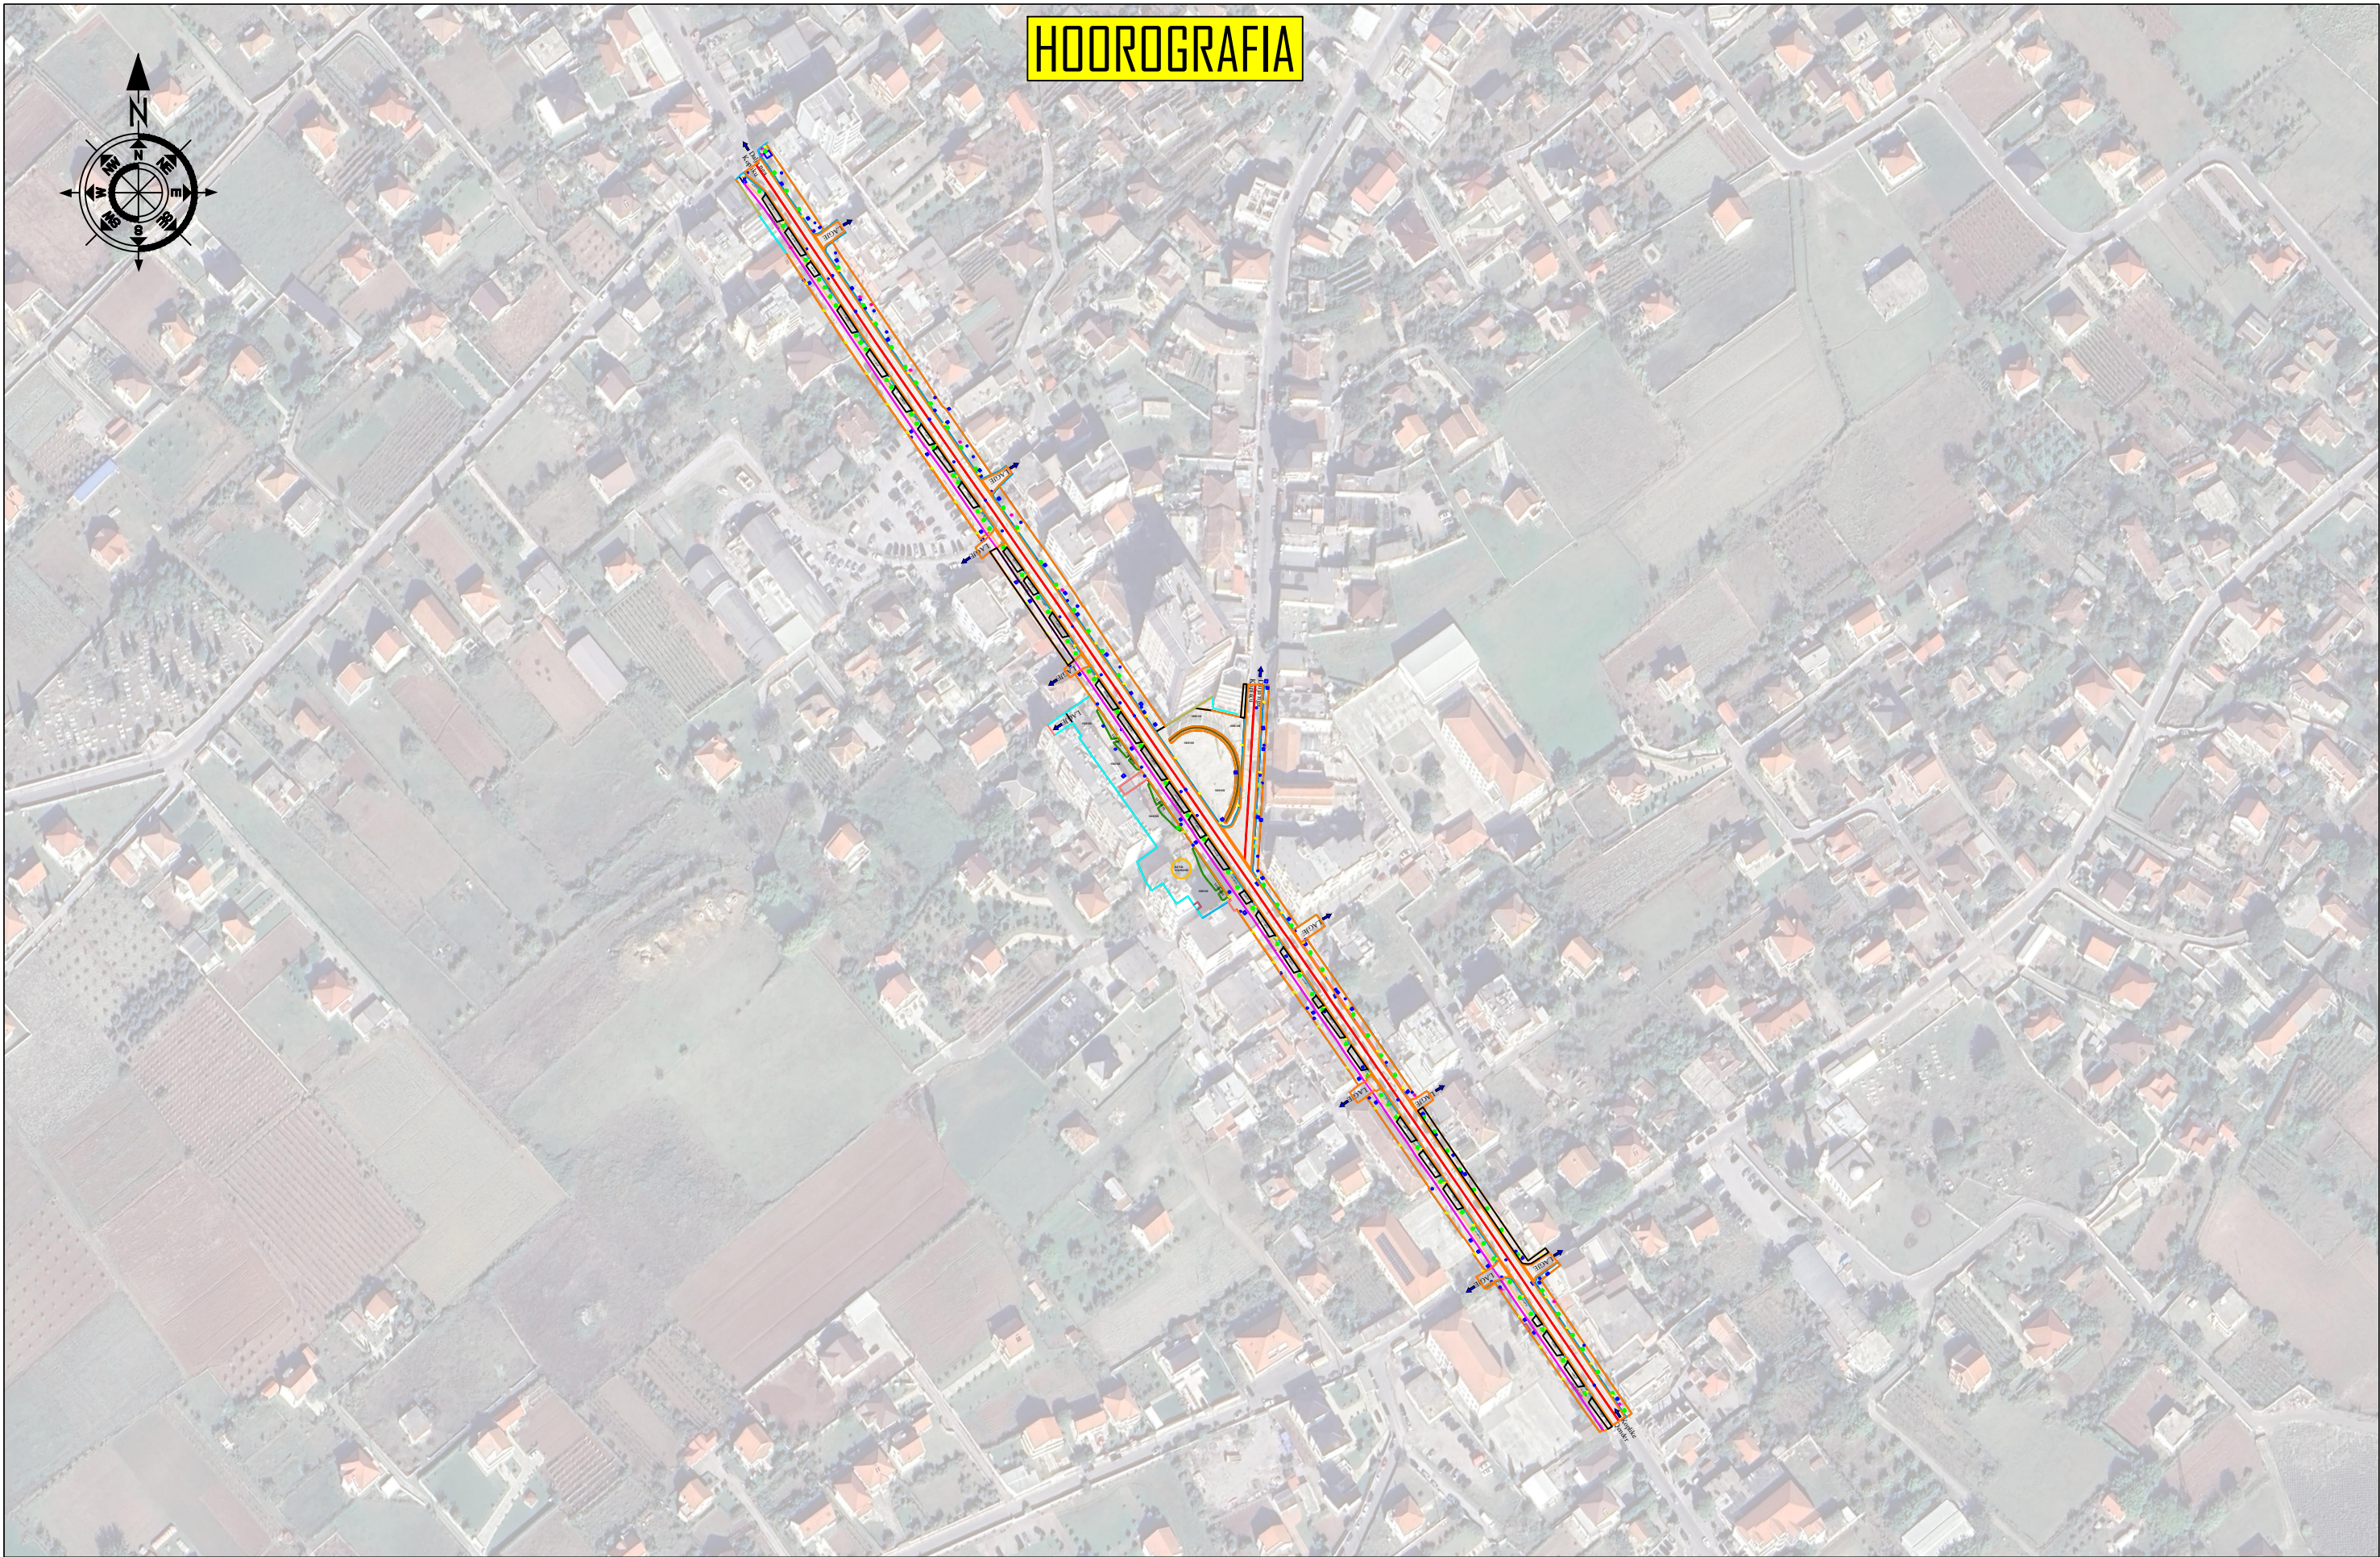


Parasiti:  BASHKIA MALES E MADHE	Projektoi: "LENI-ING" sh.p.k Liçense: N.2969 ADMINISTRATOR Nikoll PALUCA Adresa: Rr. Uran Pano, Pallati 12 kat. Kati 2 Mobile: 0682042270 Email: leni-ing@hotmail.com	Objekti: RIKONSTRUKSION I PEDONALES KOPLIK Faza: PROJEKT - ZBATIM Emertimi i Fletës: HOOROGRAFIA Shkalla: Sh 1: 2500 Tiranë: 2025 HORO
--	--	--

A close-up photograph of a cobblestone pavement. The stones are rectangular and light-colored, arranged in a grid pattern. A large, irregular hole is visible in the center, where the stones have been removed, exposing the underlying structure. The hole is surrounded by a rough, uneven edge of broken stones and mortar. The surrounding pavement appears well-maintained but shows signs of wear and discoloration.

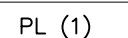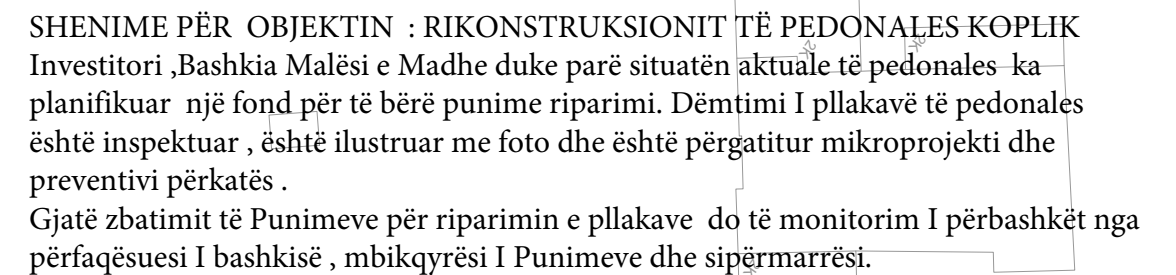

PLANIMETRIA E PEDONALES

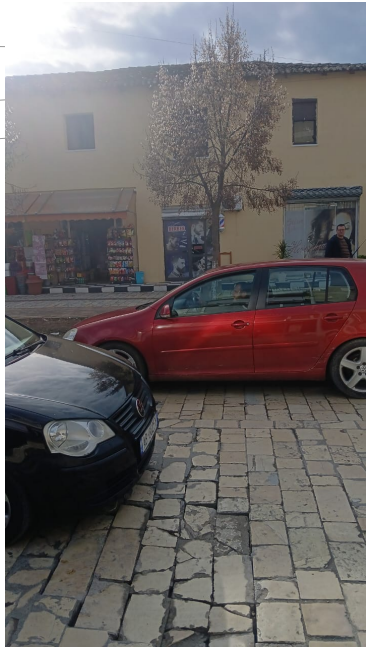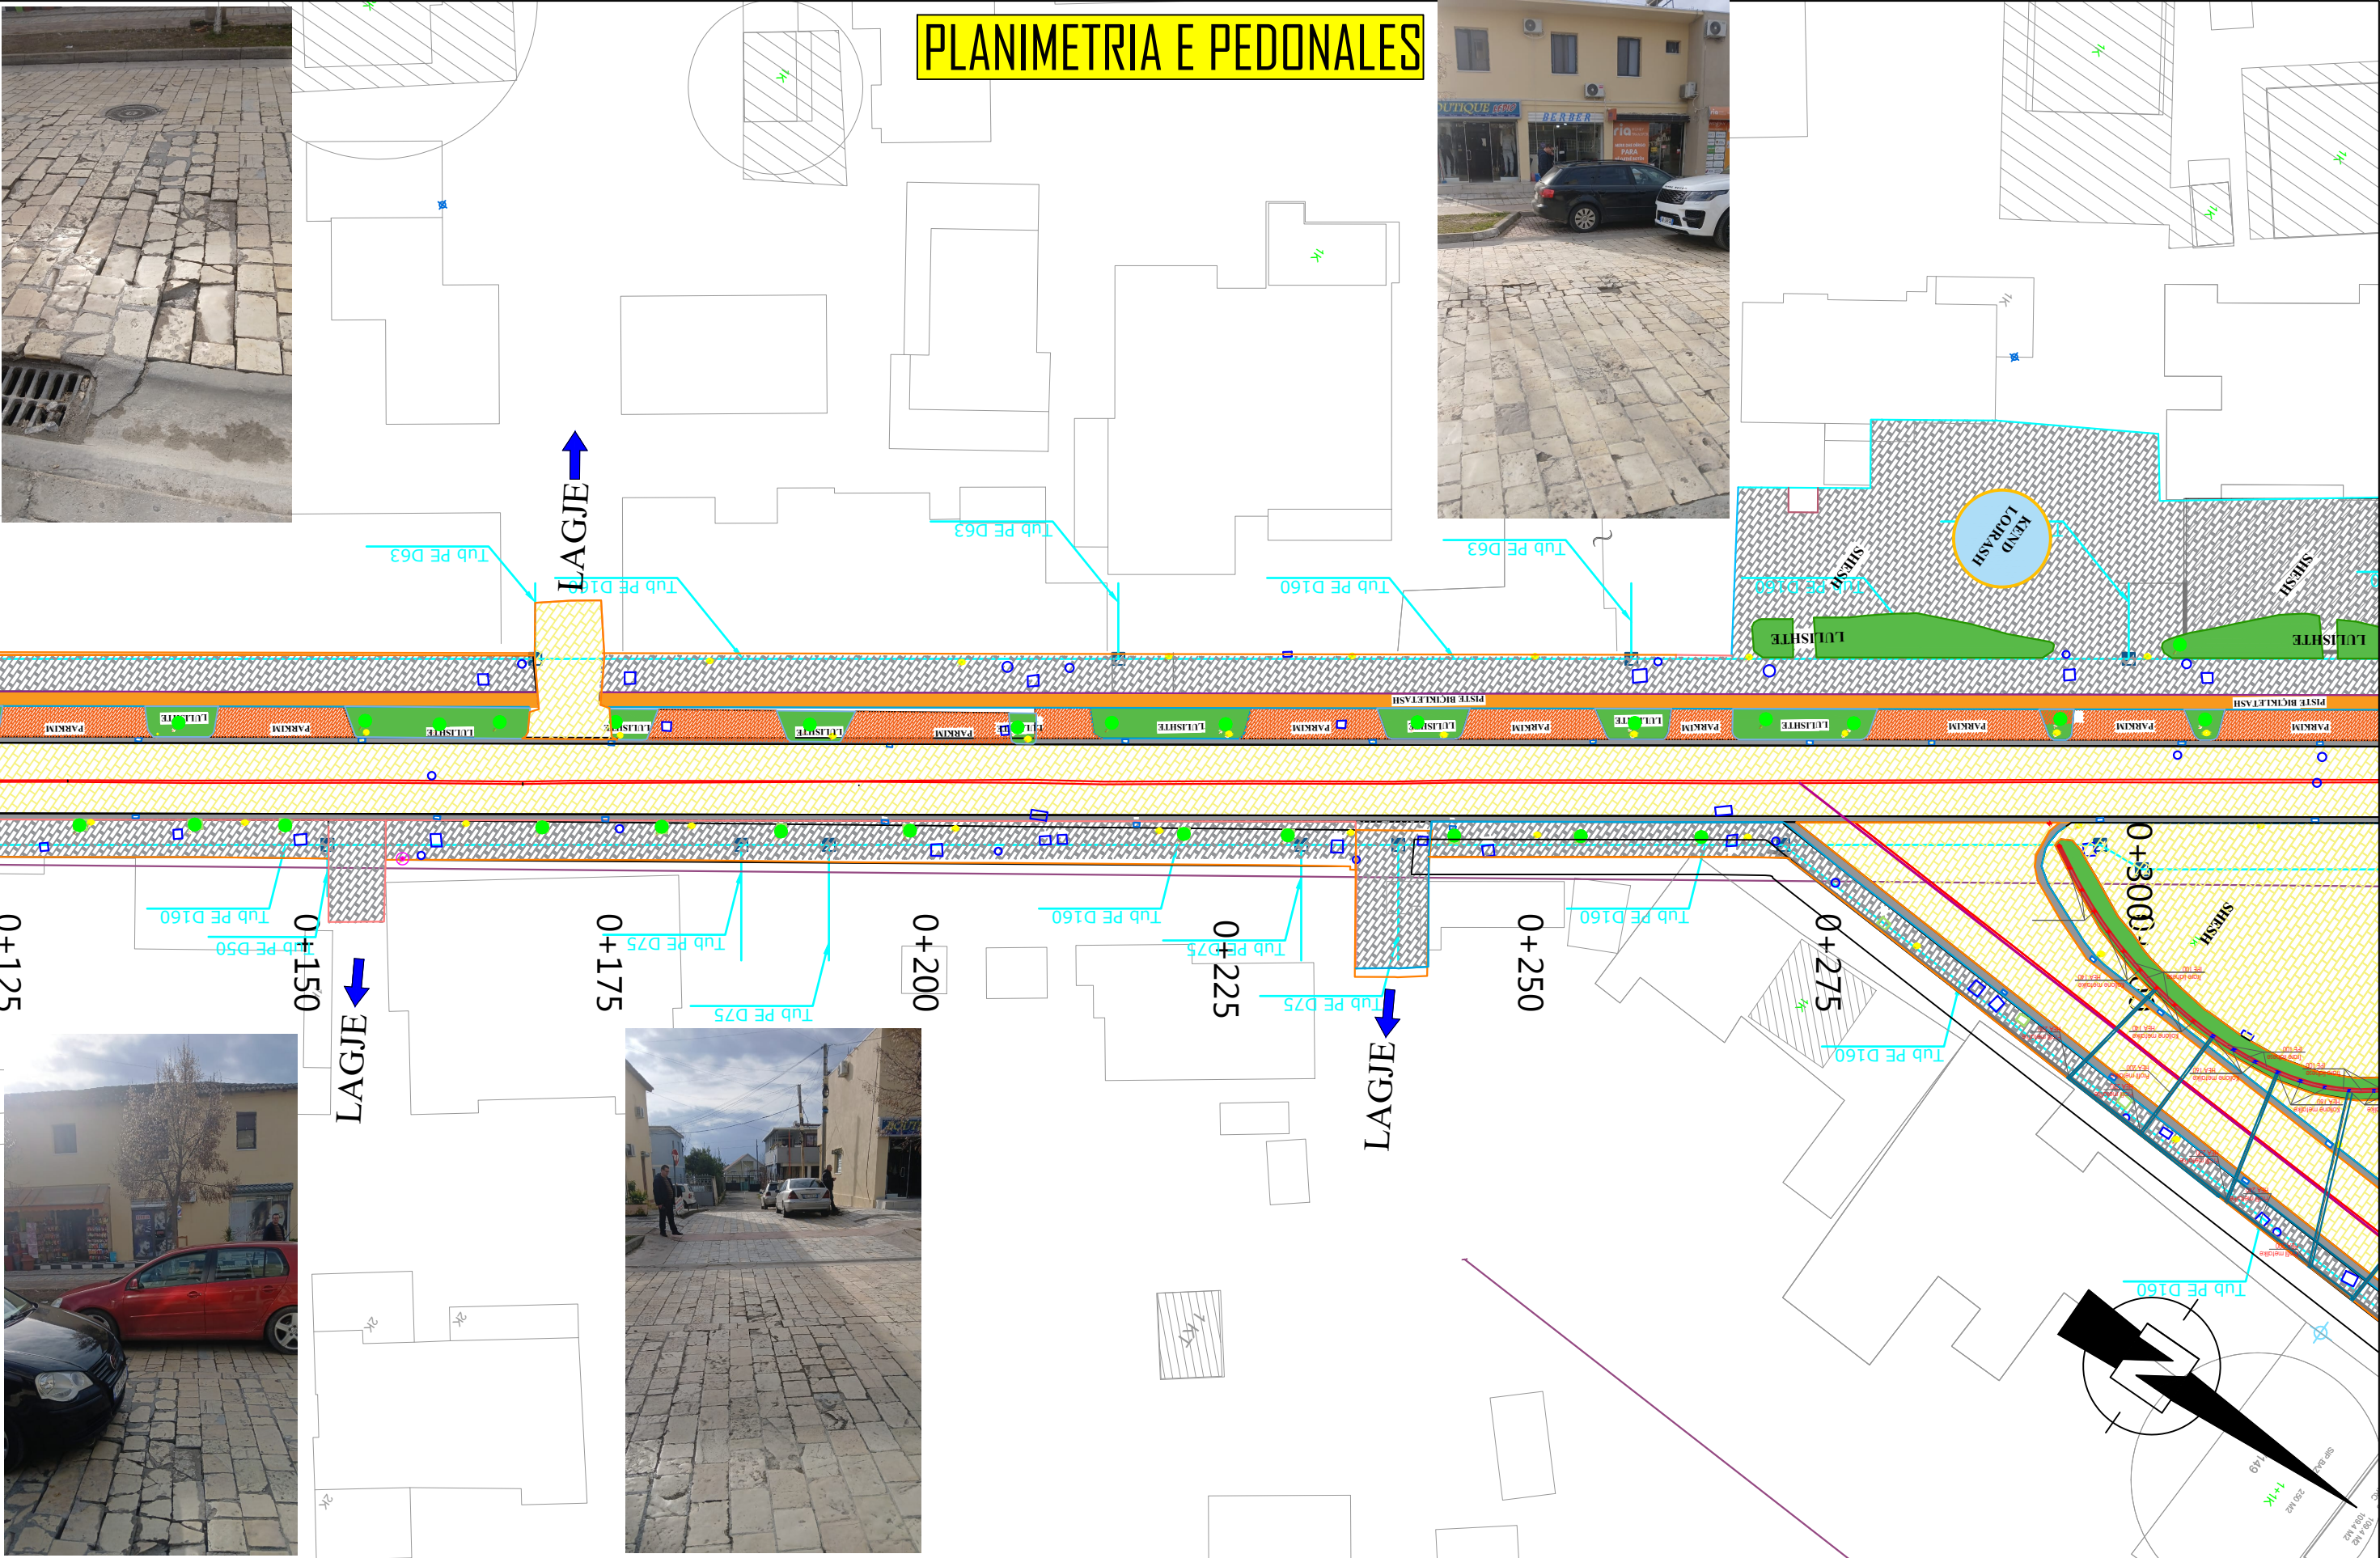

Parasiti:



BASHKIA MALESI E MADHE

Projektoi:

"LENI-ING" sh.p.k
Liçense: N.2969
ADMINISTRATOR Nikoll PALUCA

Adresa: Rr. Uran Pano, Pallati 12 kat. Kati 2
Mobile: 0682042270
Email: leni-ing@hotmail.com

Objekti: RIKONSTRUKSION I PEDONALES KOPLIK

Faza:

PROJEKT - ZBATIM

Emertimi i Fletës:

PLANIMETRIA E
OBJEKTEVE


Shkalla:

Sh 1: 500

Tiranë: 2025

PL (2)

PLANIMETRIA E PEDONALES

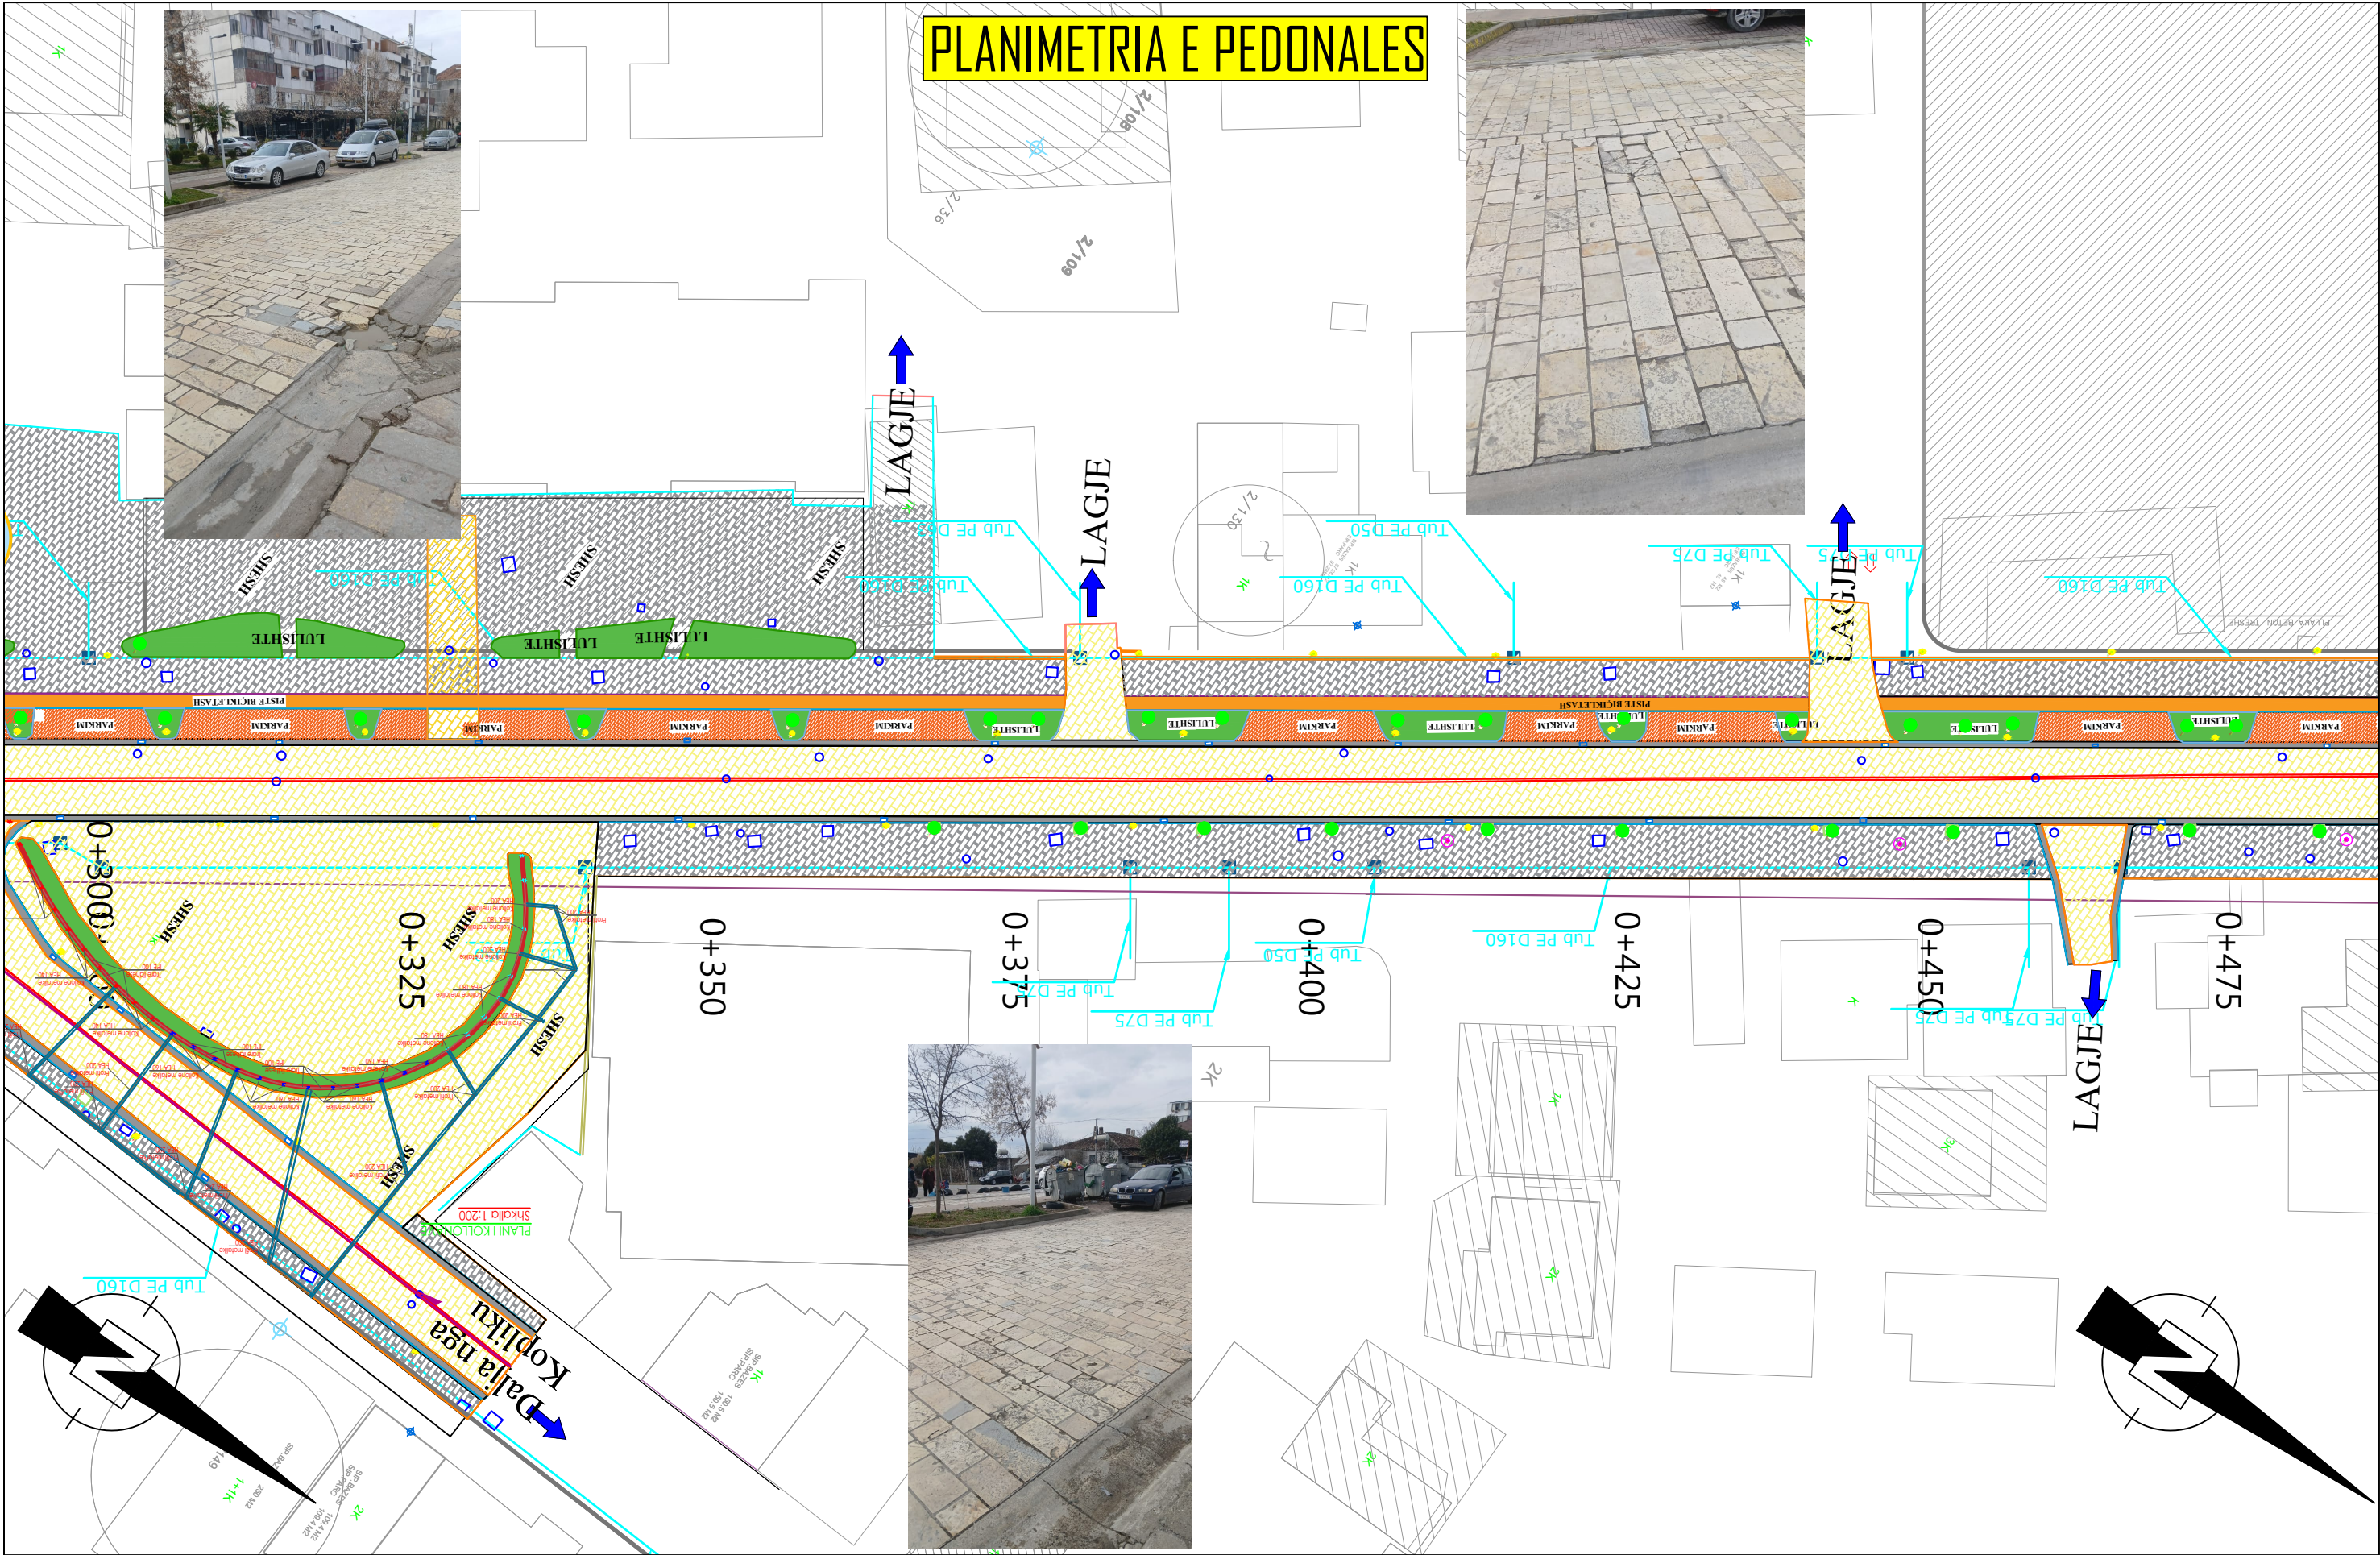

Parasiti:



BASHKIA MALESİ E MADHE

Projektoi:

"LENI-ING" sh.p.k
Liçense: N.2969
ADMINISTRATOR Nikoll PALUCA

Adresa: Rr. Uran Pano, Pallati I2 kat, Kati 2
Mobile: 0682042270
Email: leni-ing@hotmail.com

Objekti: RIKONSTRUKSION I PEDONALES KOPLIK

Faza:

PROJEKT - ZBATIM

Emertimi i Fletës:

PLANIMETRIA E
OBJEKTEVE

Shkalla:

Sh 1:500

Tiranë: 2025

PL (3)

PLANIMETRIA E PEDONALES



LAGJE


LAGJE

Daja nga Kopliku



Parasiti:		Projektoi:		Objekti: RIKONSTRUKSION I PEDONALES KOPLIK	
 BASHKIA MALESI E MADHE		"LENI-ING" sh.p.k Liçense: N.2969 ADMINISTRATOR Nikoll PALUCA		Faza: PROJEKT - ZBATIM	
Adresa: Rr. Uran Pano, Pallati I2 kat, Kati 2 Mobile: 0682042270 Email: leni-ing@hotmail.com		Emertimi i Fletës: PLANIMETRIA E OBJEKTEVE		Shkalla: Sh 1:500	Tiranë: 2025 PL (4)

PLANIMETRI E K. METALIK

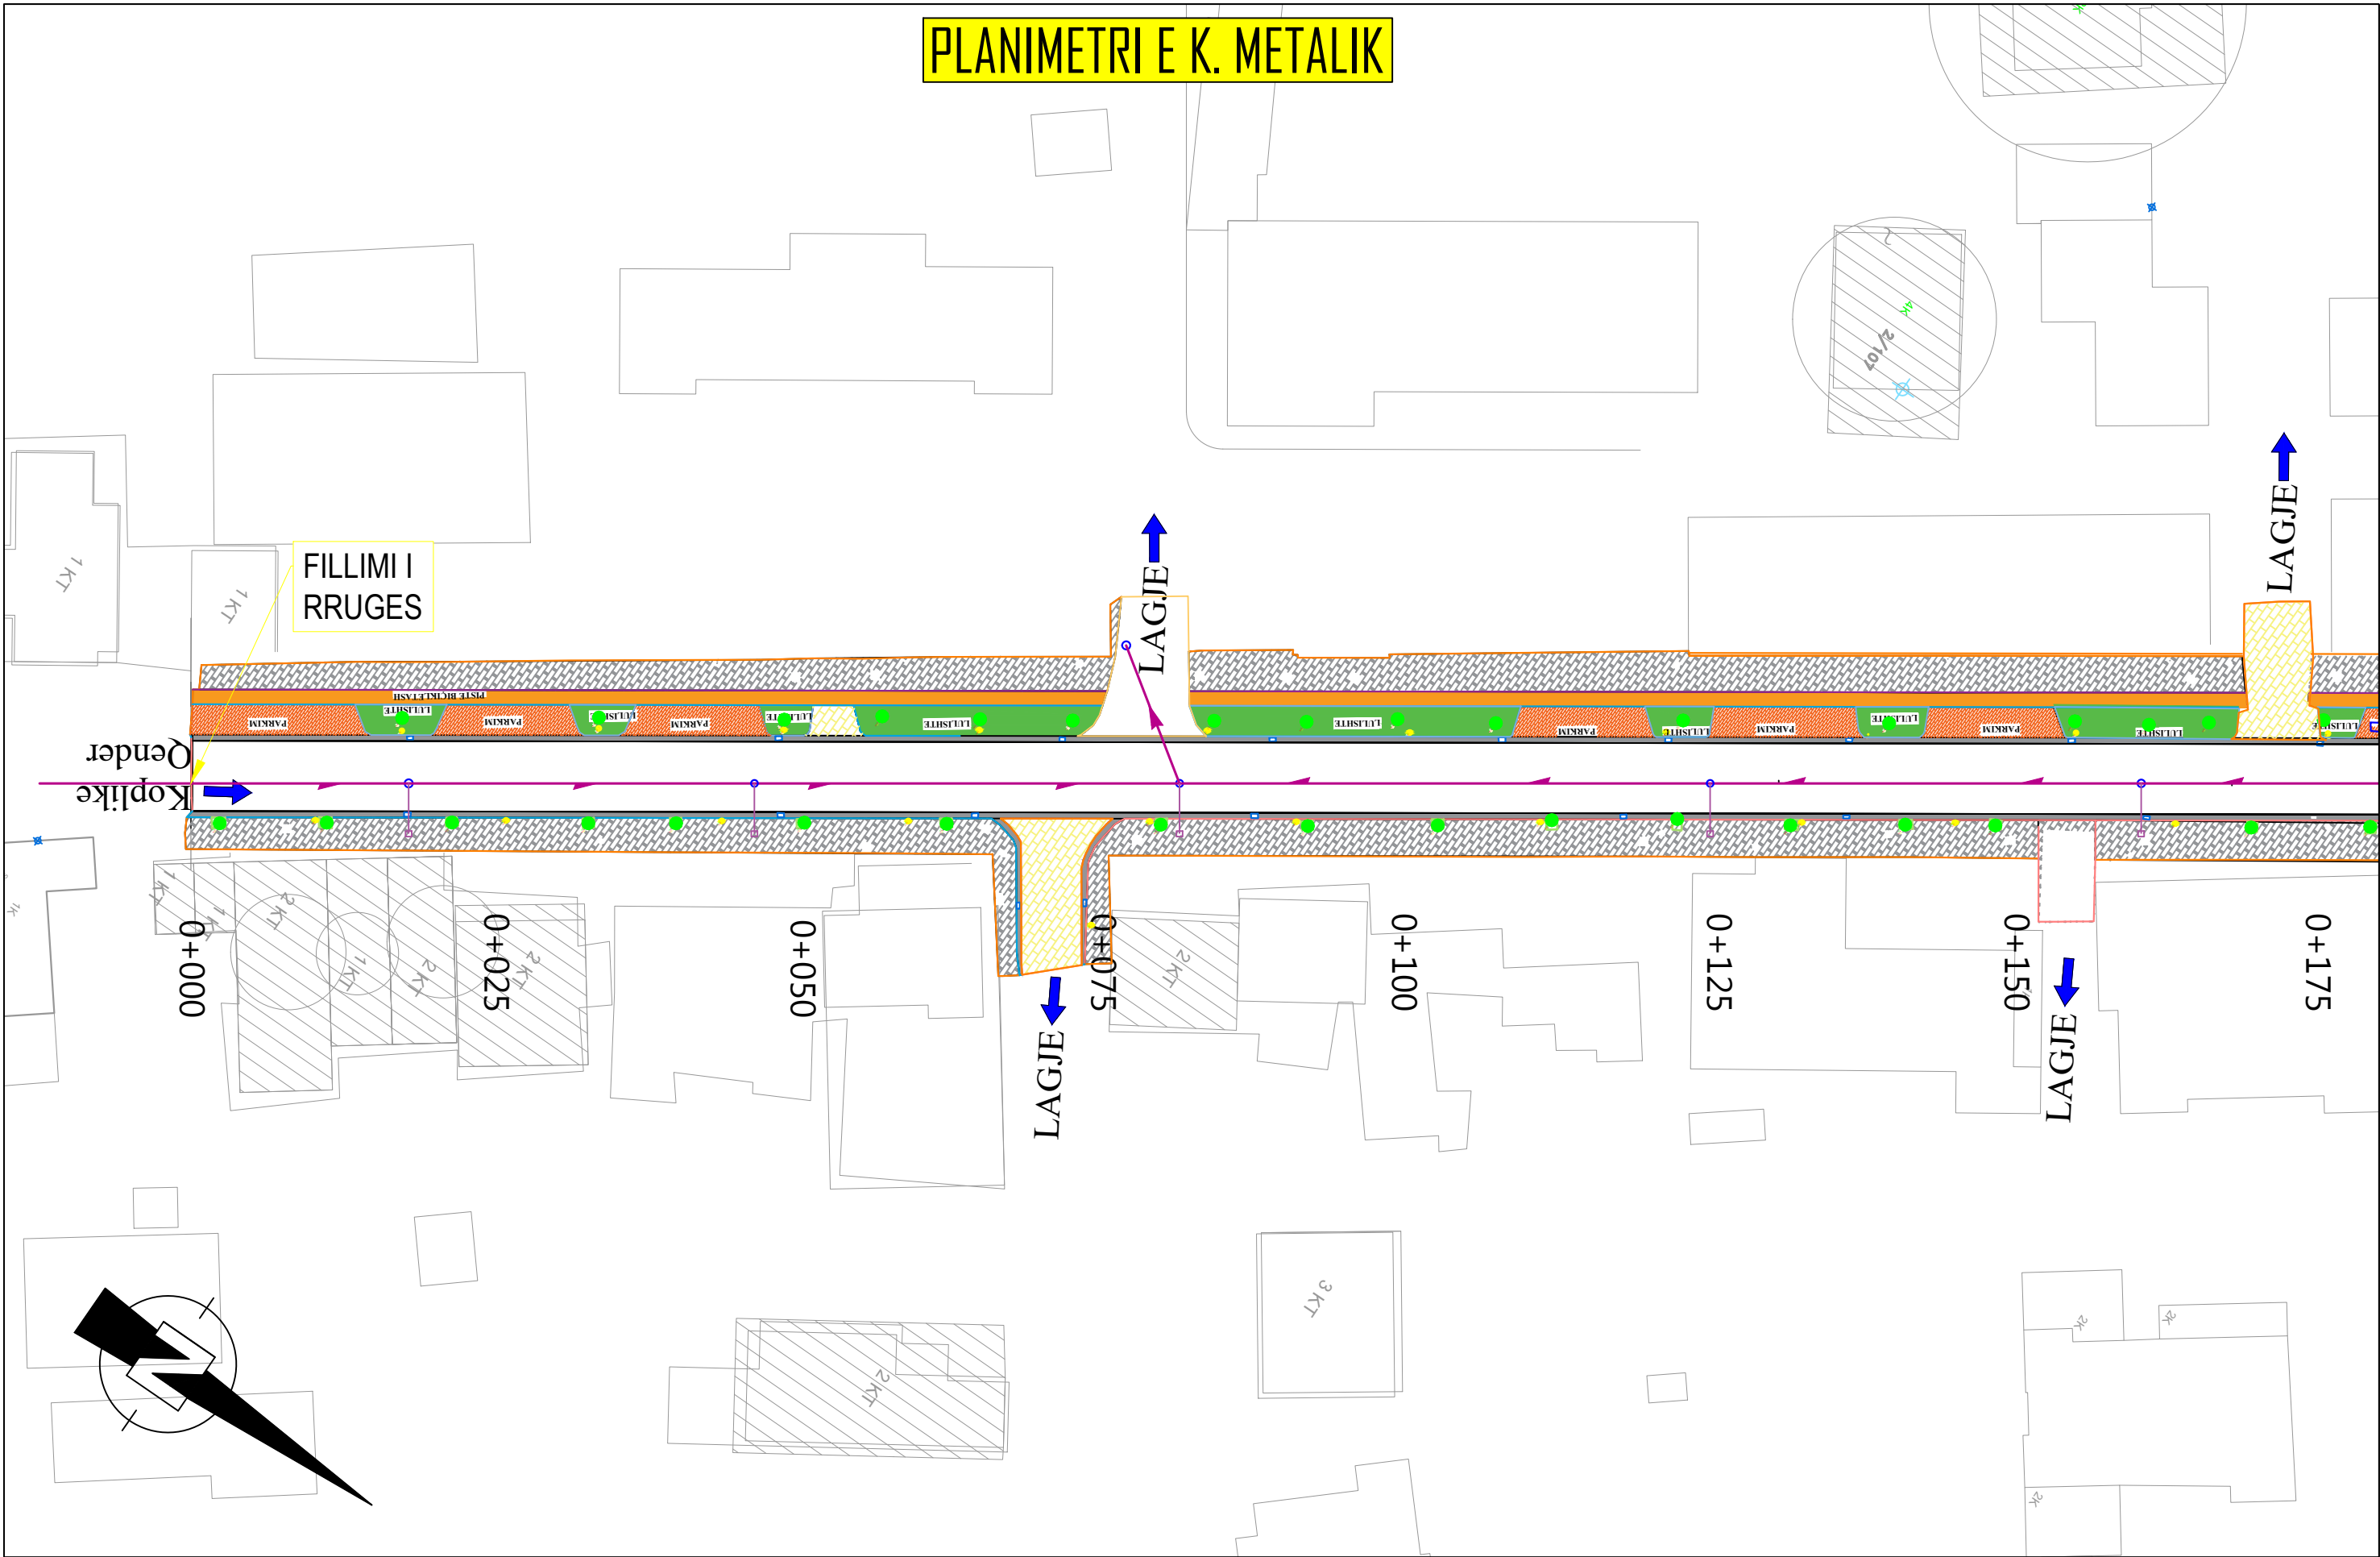

Parasiti:



BASHKIA MALESI E MADHE

Projektoi:

"LENI-ING" sh.p.k
Liçense: N.2969
ADMINISTRATOR Nikoll PALUCA

Adresa: Rr. Uran Pano, Pallati 12 kat, Kati 2
Mobile: 0682042270
Email: leni-ing@hotmail.com

Objekti: RIKONSTRUKSION I PEDONALES KOPLIK

Faza: PROJEKT - ZBATIM


Emertimi i Fletës:
PLANIMETRIA E
K. METALIK

Shkalla:
Sh 1: 500

Tiranë: 2025
PKM (1)

PKM (2)

PLANIMETRI E K. METALIK

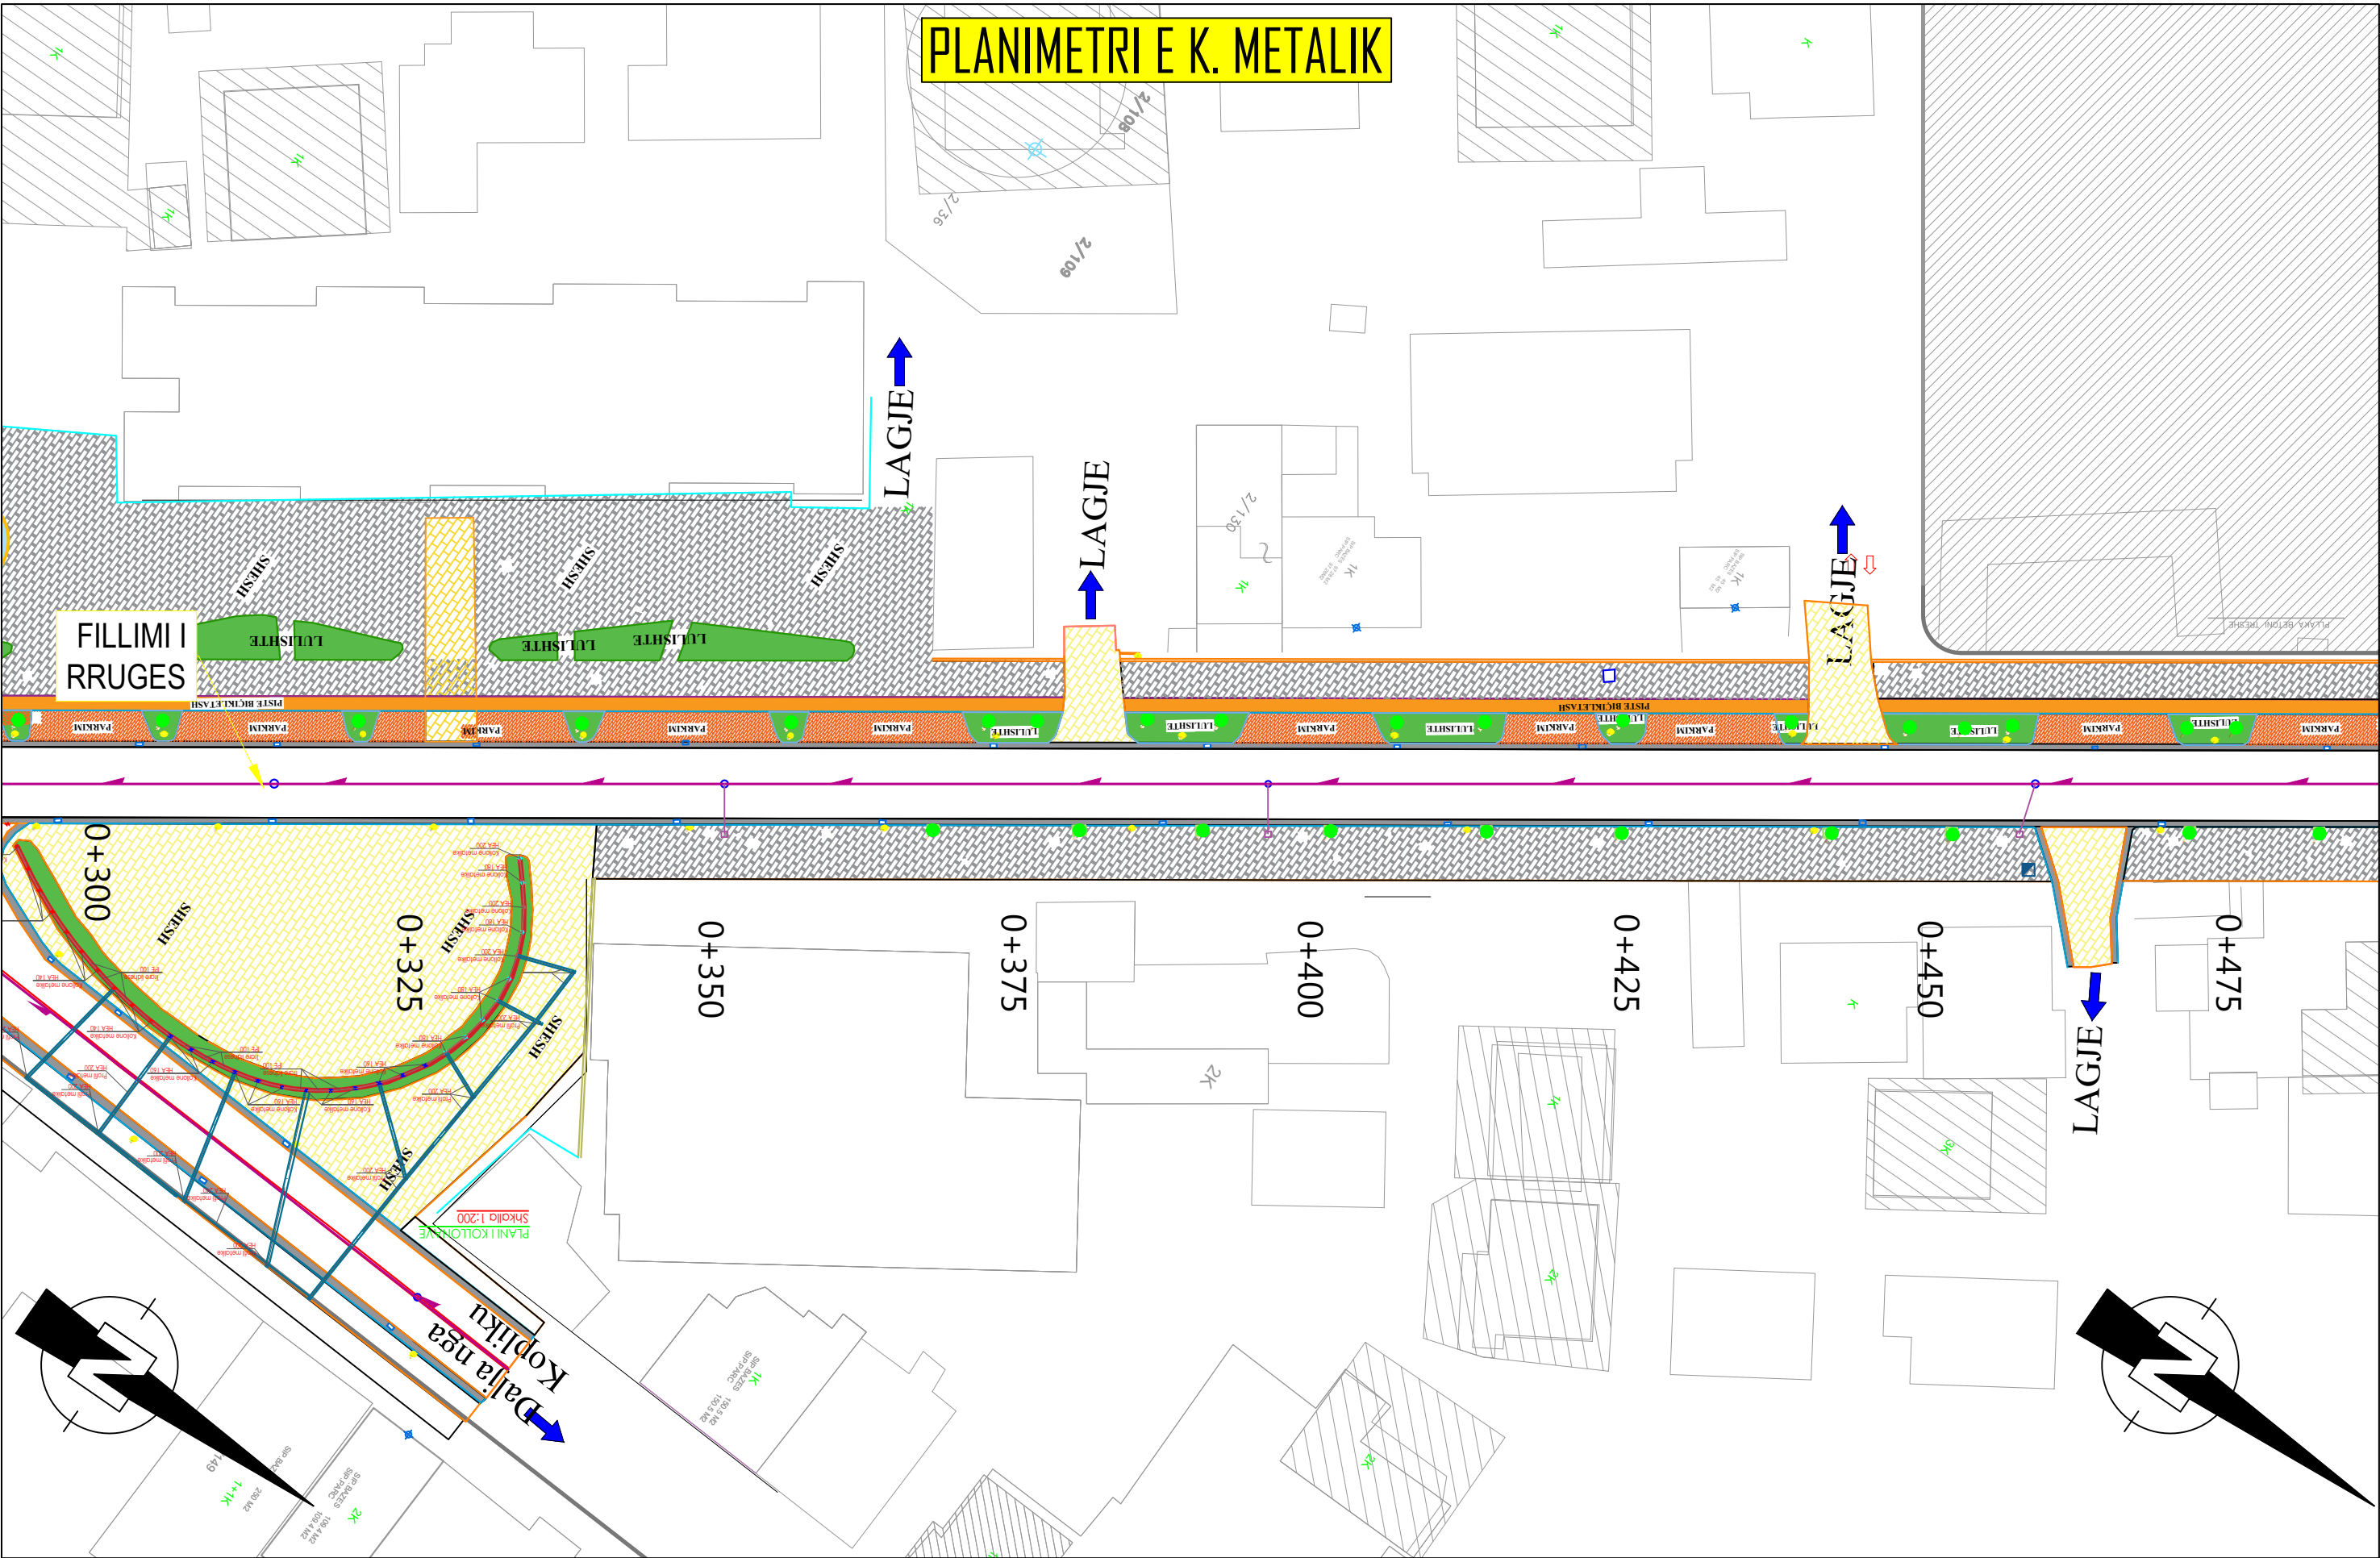

Parasiti:



BASHKIA MALESI E MADHE

Projektoi:

"LENI-ING" sh.p.k
Liçense: N.2969
ADMINISTRATOR Nikoll PALUCA

Adresa: Rr. Uran Pano, Pallati 12 kat. Kati 2
Mobile: 0682042270
Email: leni-ing@hotmail.com

Objekti: RIKONSTRUKSION I PEDONALES KOPLIK

Faza:

PROJEKT - ZBATIM

Emertimi i Fletës:

PLANIMETRIA E
K. METALIK

Shkalla:

Sh 1:500

Tiranë: 2025

PKM (3)

PLANIMETRI E K. METALIK

FILLIMI I
RRUGES

Dalja nga
Kopliku

LAGJE

LAGJE

0+475

0+500

0+525


0+550

0+575

0+600

0+625

0+630

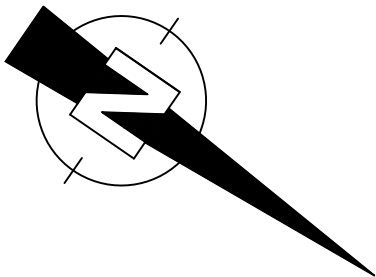

Parasiti:



BASHKIA MALESİ E MADHE

Projektoi:

"LENI-ING" sh.p.k
Liçense: N.2969
ADMINISTRATOR Nikoll PALUCA

Adresa: Rr. Uran Pano, Pallati 12 kat, Kati 2
Mobile: 0682042270
Email: leni-ing@hotmail.com

Objekti: RIKONSTRUKSION I PEDONALES KOPLIK

Faza:

PROJEKT - ZBATIM

Emertimi i Fletës:


PLANIMETRIA E
K. METALIK

Shkalla:


Sh 1: 500

Tiranë: 2025


PKM (4)

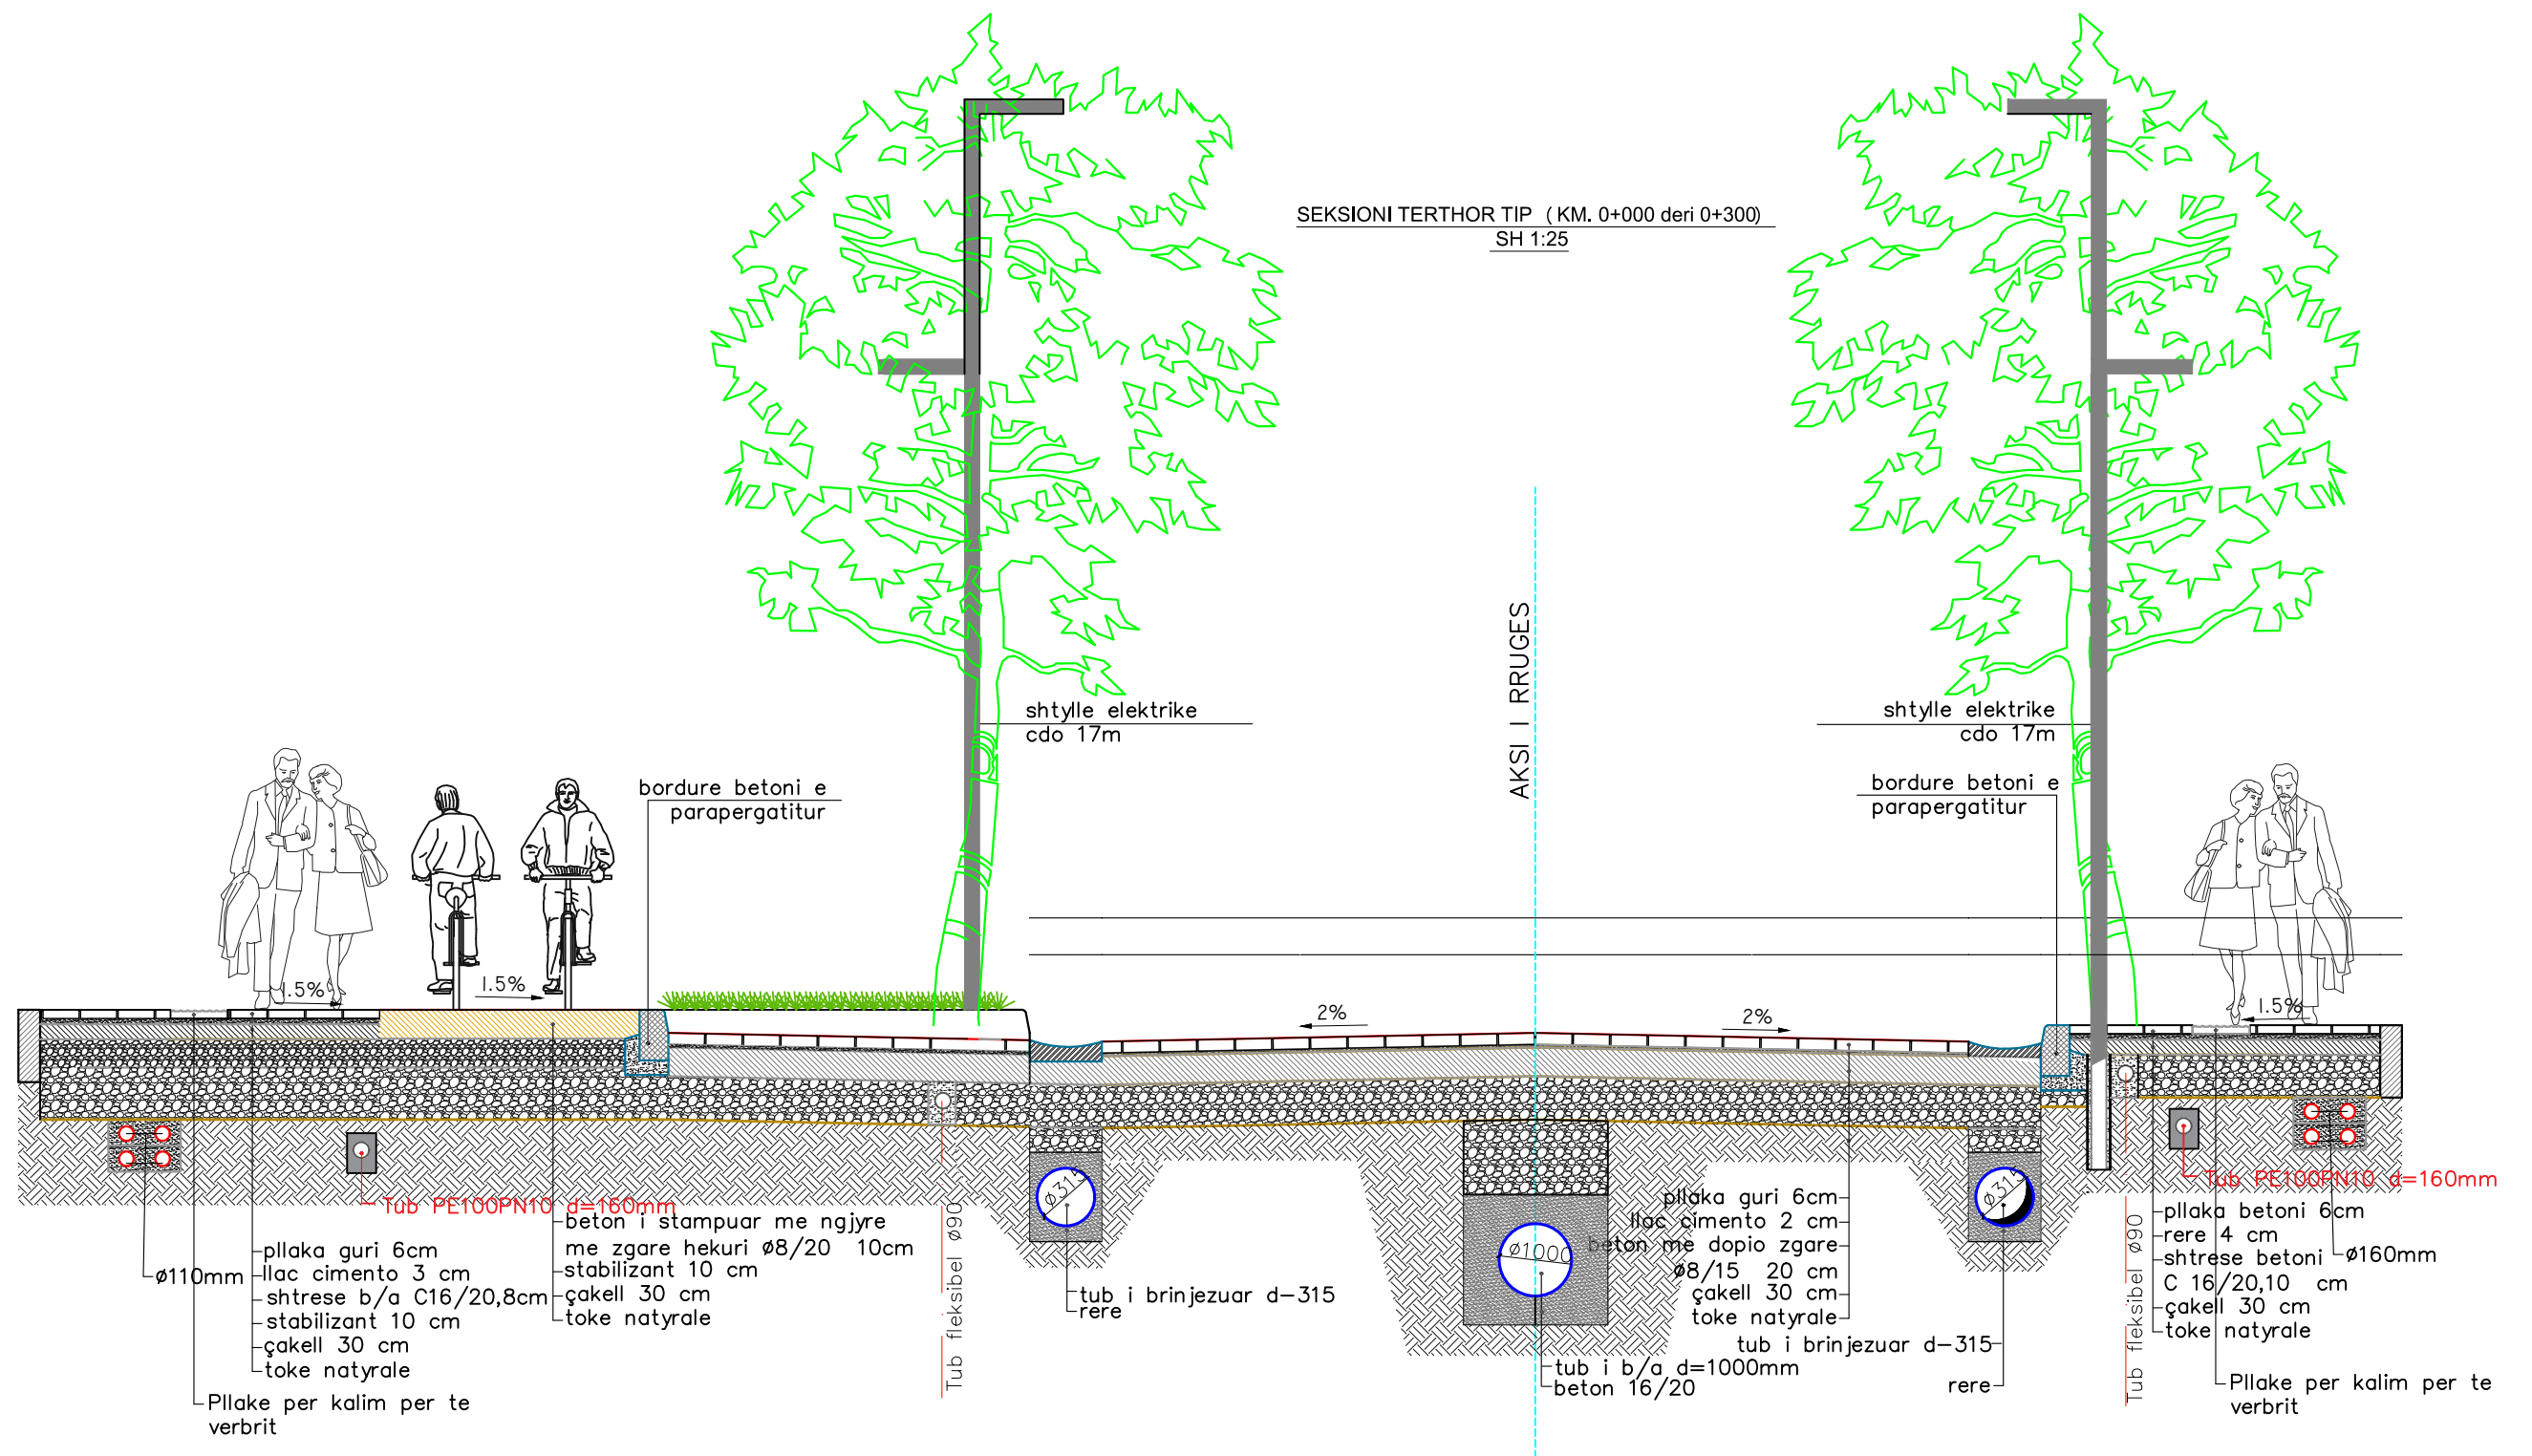


SHTRESE PLLAKA GURI DEKORATIV

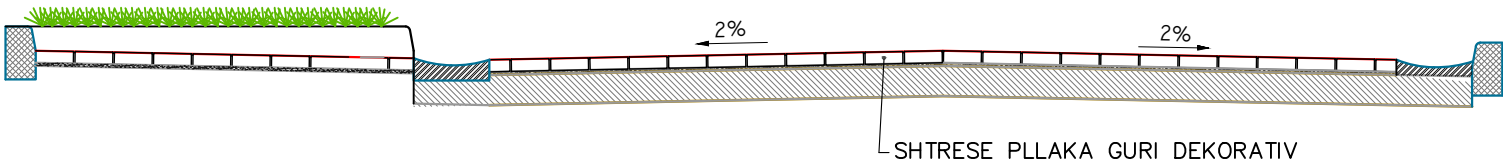

SHTRESE PLLAKA GURI DEKORATIV

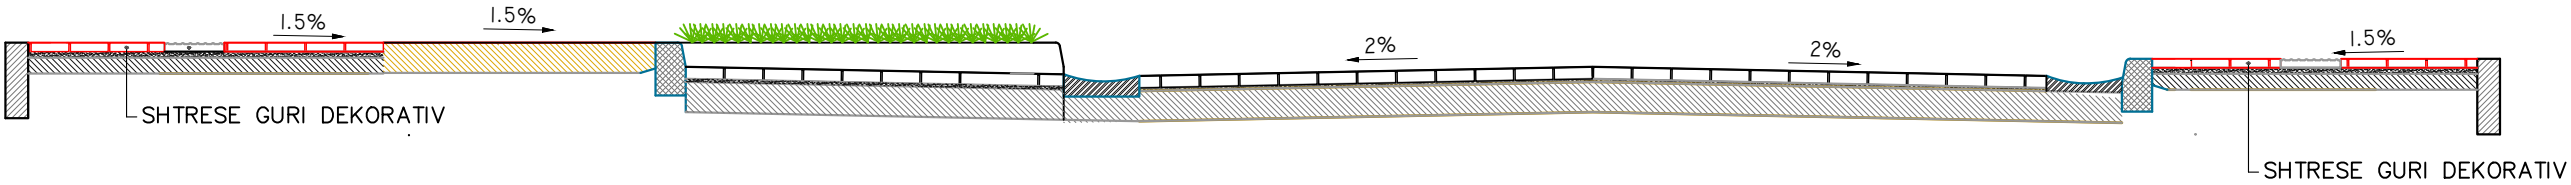

SHTRESE BETONI C16/20

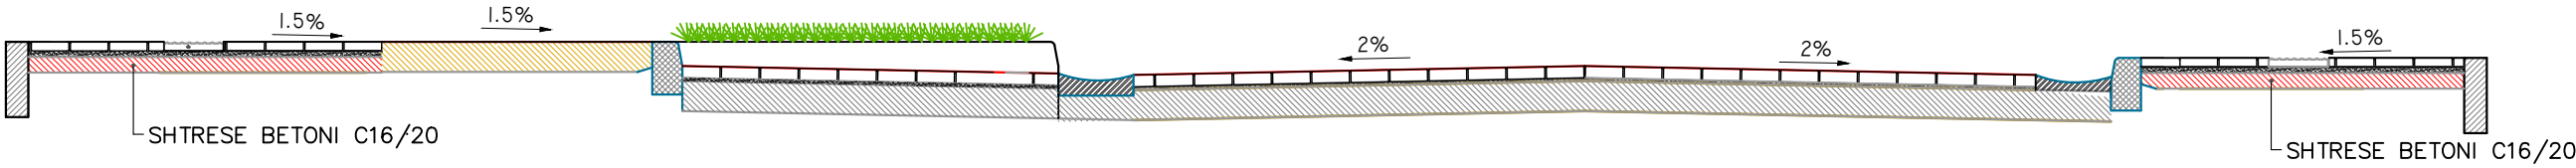

Parasiti:



BASHKIA MALES E MADHE

Projektoi:

"LENI-ING" sh.p.k
Liçense: N.2969
ADMINISTRATOR Nikoll PALUCA

Adresa: Rr. Uran Pano, Pallati 12 kat, Kati 2
Mobile: 0682042270
Email: leni-ing@hotmail.com

Objekti: RIKONSTRUKSION I PEDONALES KOPLIK

Faza: **PROJEKT - ZBATIM**


Emertimi i Fletës:
**PROFILI
TERTHORE**

Shkalla:
Sh 1:50

Tiranë: 2025

PTTH (14)

PLLAKE BETONI PER PARKING

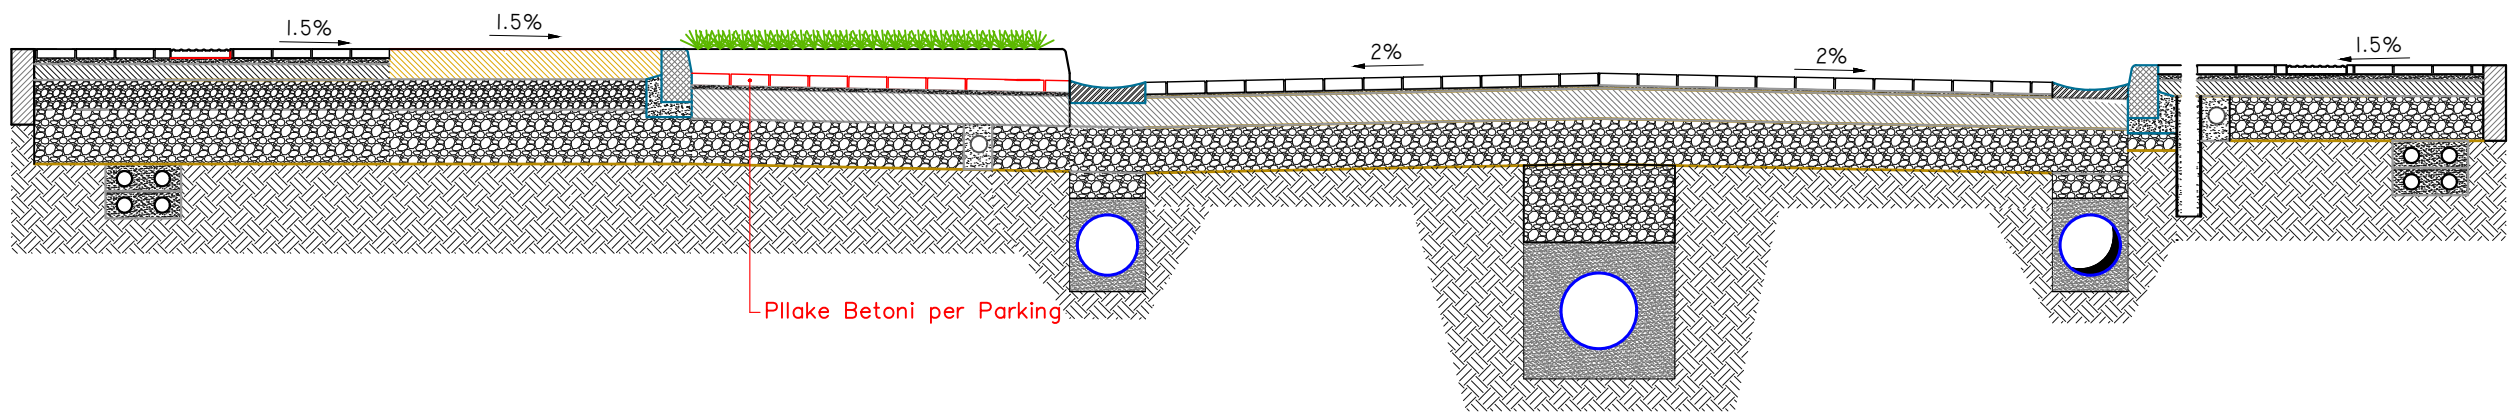

Parasiti:



BASHKIA MALESI E MADHE

Projektoi:

"LENI-ING" sh.p.k
Liçense: N.2969
ADMINISTRATOR Nikoll PALUCA

Adresa: Rr. Uran Pano, Pallati 12 kat, Kati 2
Mobile: 0682042270
Email: leni-ing@hotmail.com

Objekti: RIKONSTRUKSION I PEDONALES KOPLIK

Faza:

PROJEKT - ZBATIM

Emertimi i Fletës:

PROFILI
TERTHORE

Shkalla:

Sh 1: 50

Tiranë: 2025

PTTH (15)