

PROJEKTI KONSTRUKTIV

"HARTIMI I PROJEKTIT PER RIKONSTRUKSIONIN E SHKOLLES 9-VJEÇARE,
MARASH GJONI, LEZHË"

- SHTESE ANESORE 3 KATE, ASHENSORIN DHE SHKALLA E EMERGJENCES



POROSITES:

"EUROPARTNERS DEVELOPMENT"
Adresa: Rr.Ismail Qemali, Pall 18, Ap 25,
Tiranë
+355 686904087




TIRANE 2024

PERGATITI:

D&C PARTNERS



PLANI I PIKETIMIT TE KOLLONAVE
(H) COLUMNS PICKETING PLAN (I) 1560 (J)

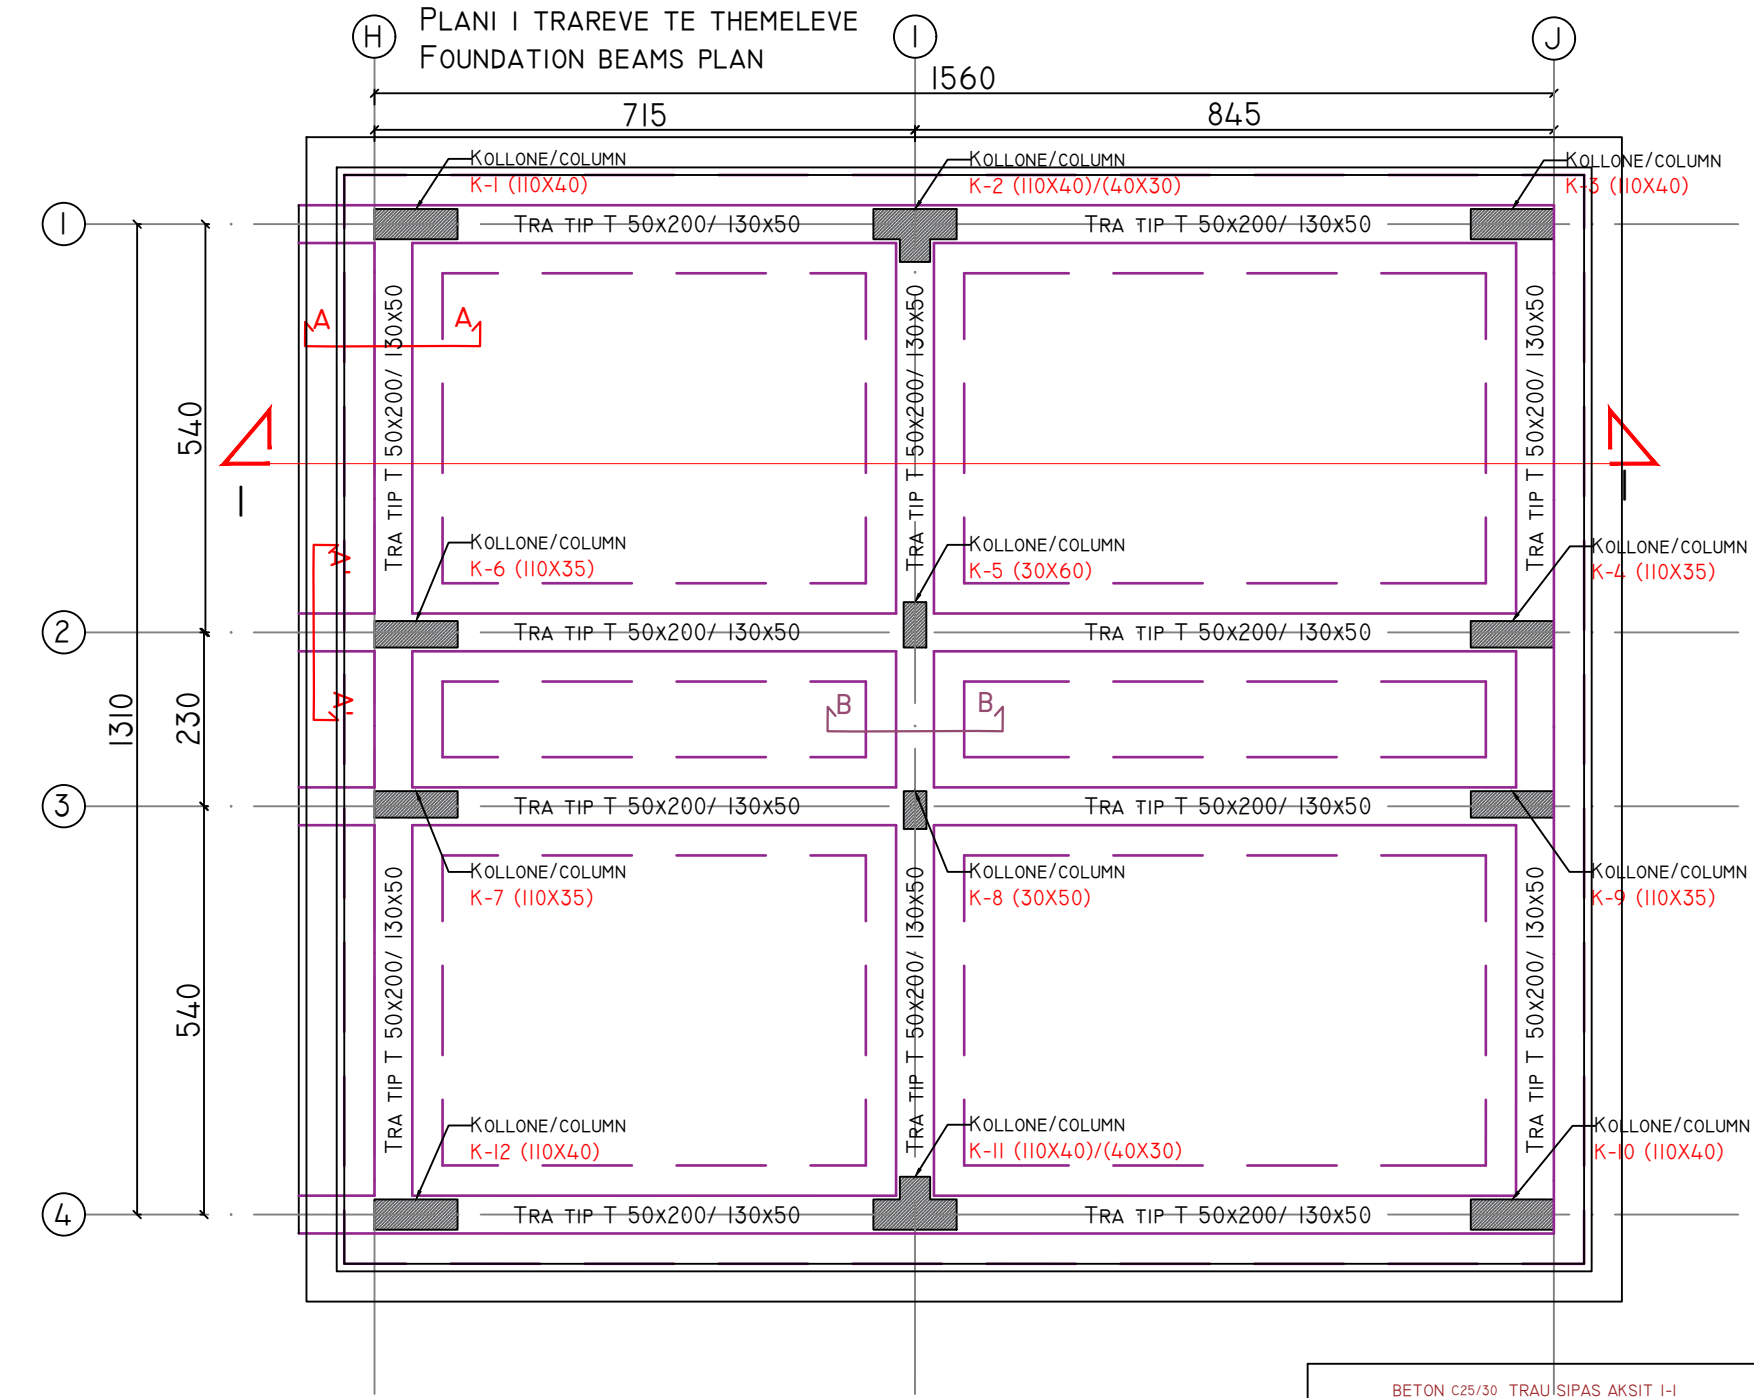

BETON C16/20 ZGARE Ø8 /20					
PERMASAT(M)	S(M²)	H(M)	V(M³)		
SEK	24.2	0.1	24.23		
VOLUM BETONI			24.23		
HEKURIS S 500					
POZICIONI	Ø(MM)	NR SH	L(M)	LTOT(M)	PESHA (KG)
1	8	146	16.60	2423.60	955.83
2	8	166	16.60	2423.60	955.83
PESHA TOTALE E HEKURIT					1911.66
MBETJE 5%					114.70
SHUMA (KG)					2026.36

BETON C16/20			
PERMASAT(M)	SM ²	H(M)	V(M ³)
SEK	161.16	0.1	16.12
VOLUM BETONI			16.12


ZHAVOR 40CM			
PERMASAT(M)	SM ²	H(M)	V(M ³)
SEK	267.94	0.4	107.18
VOLUM BETONI			107.18

ZHAVOR 170CM			
PERMASAT(M)	S(M²)	H(M)	V(M³)
SEK	161.16	1.7	273.97
VOLUM BETONI			273.97
GERMIM			
PERMASAT(M)	S(M²)	H(M)	V(M³)
SEK	40.82	15.4	628.63
VOL UM BFTONI			628.63


PHASE:	DESIGN:	SET:	DATE: 11.2024
DETAILED-DESIGN	D&C Partners	DRAWING NR:	INDEX:
		K-18	

ARMIMI I PLANIT TE STRUKTURAVE, KUOTA +0.00M/ REINFORCEMENT OF STRUCTURAL PLAN, LEVEL +0.00M


PLANI I STRUKTURAVE, KUOTA +0.00 M
STRUCTURAL PLAN, LEVEL +0.00 M

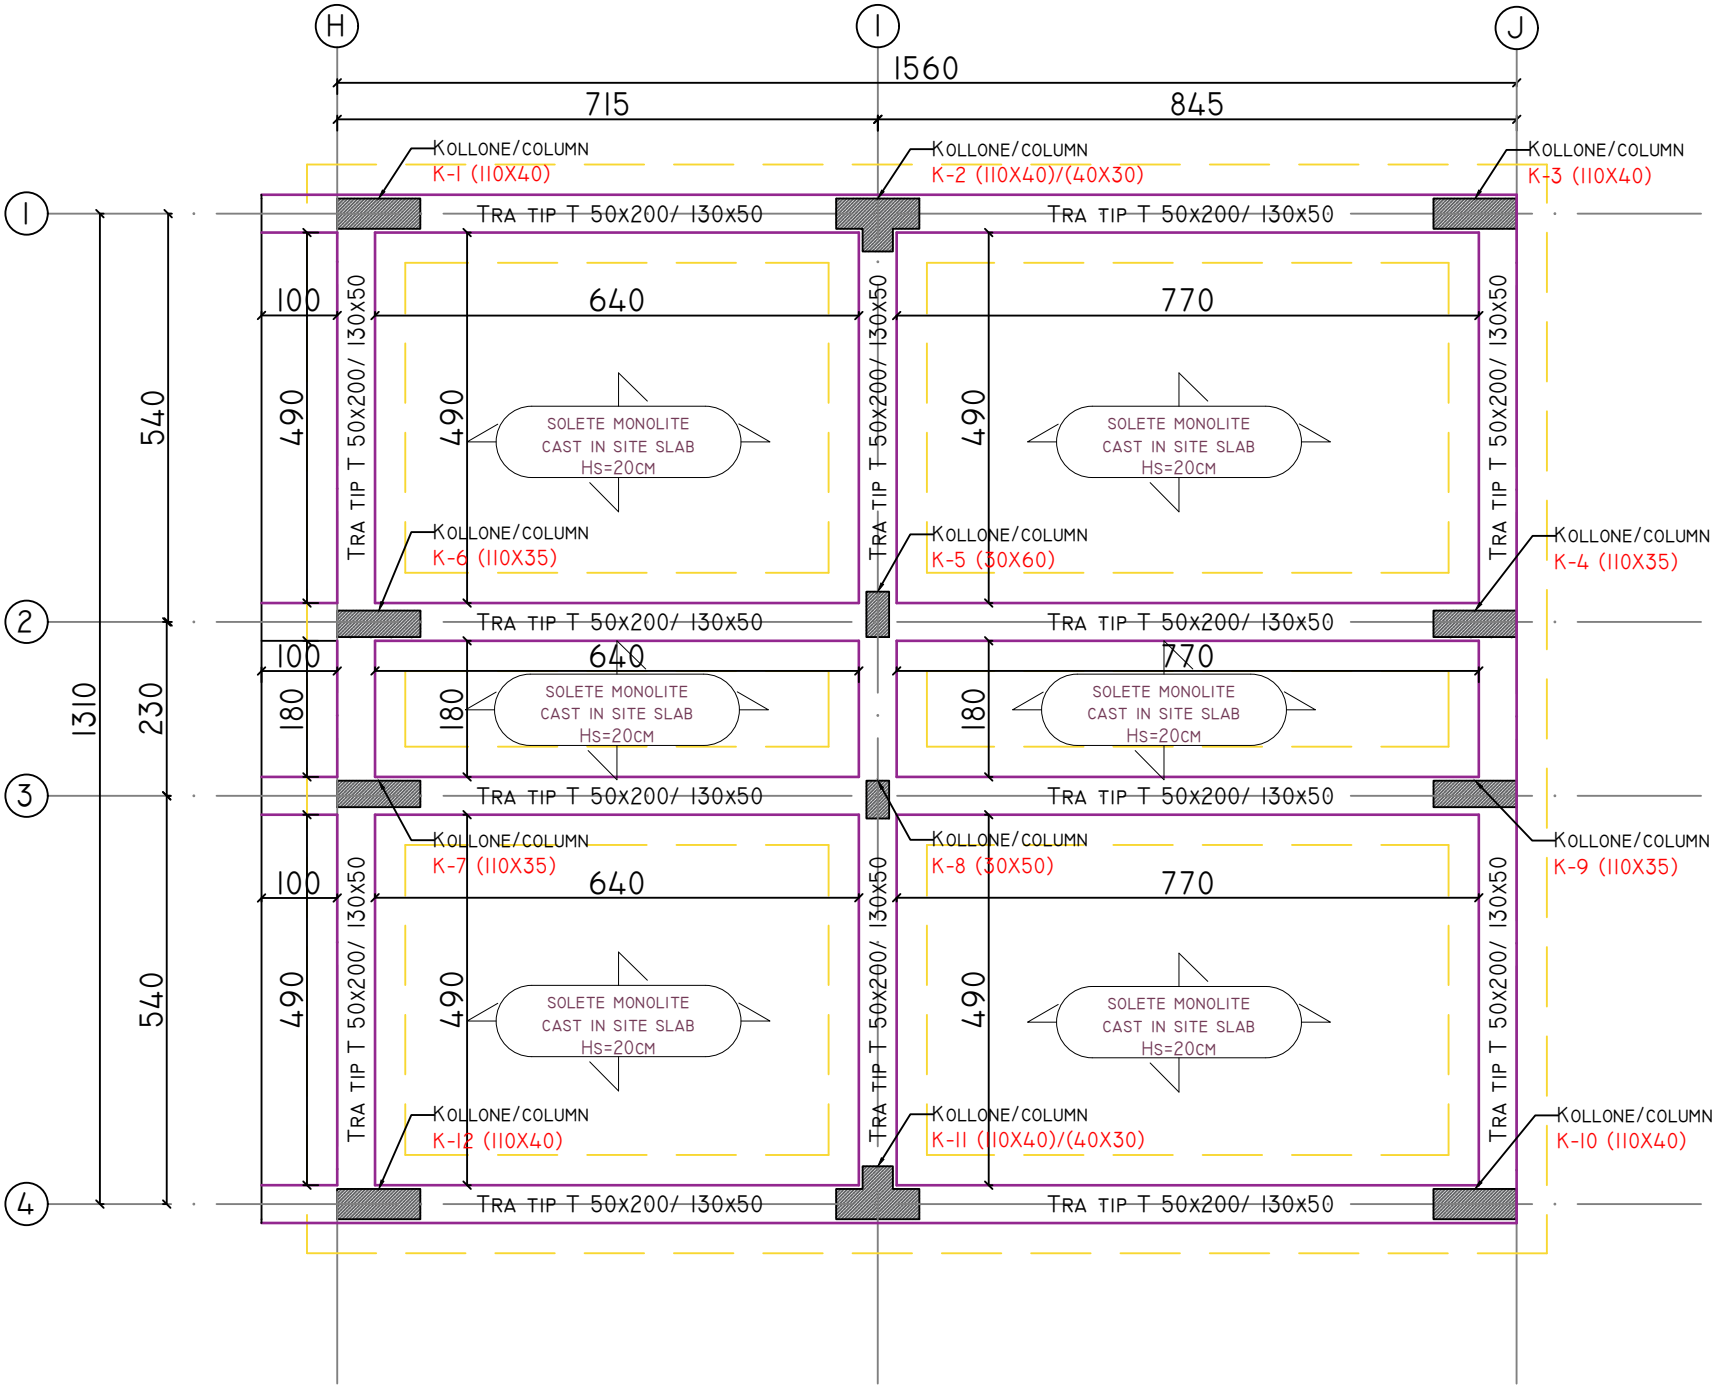


ARMIMI I PLANIT TE STRUKTURAVE, KUOTA +0.00 M
REINFORCEMENT OF STRUCTURAL PLAN, LEVEL +0.00 M

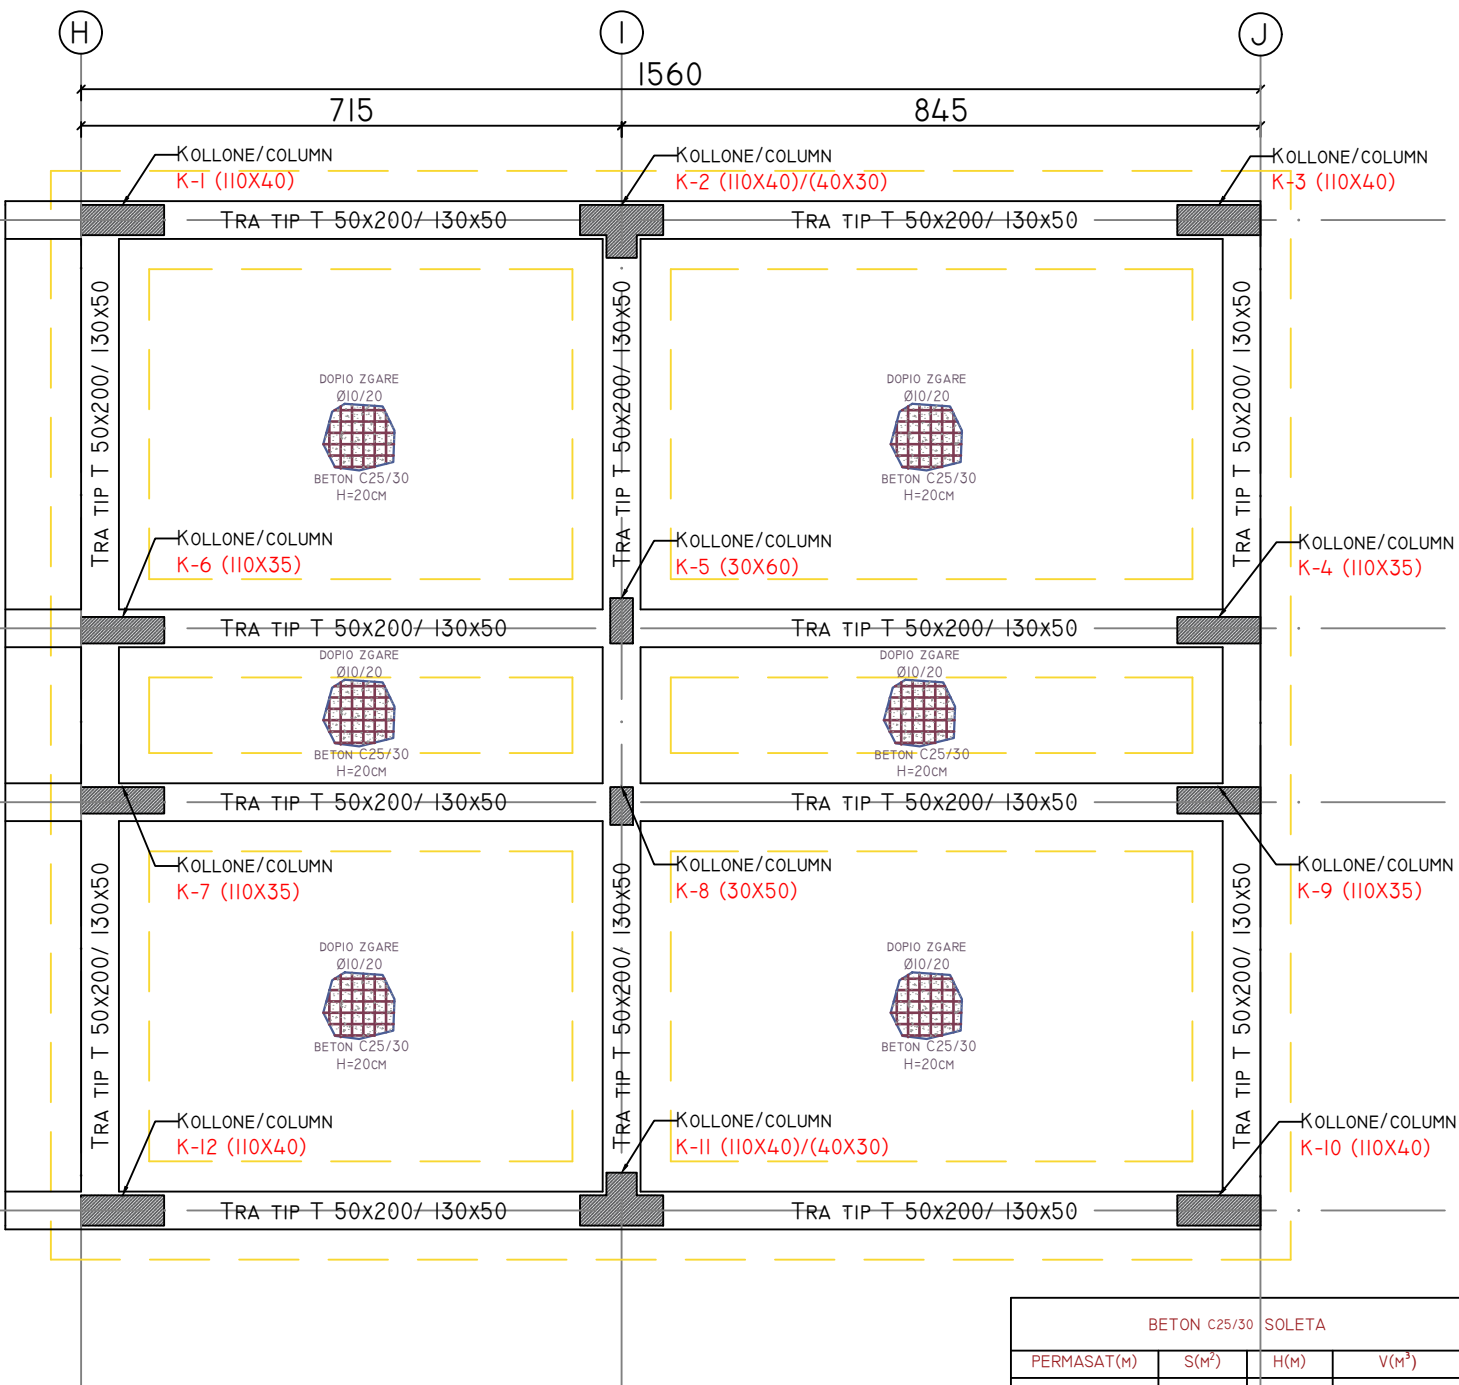

ARMIMI I TRAUT SIPAS AKSIT H-H
REINFORCEMENT OF BEAM, ACC. AXIS H-H

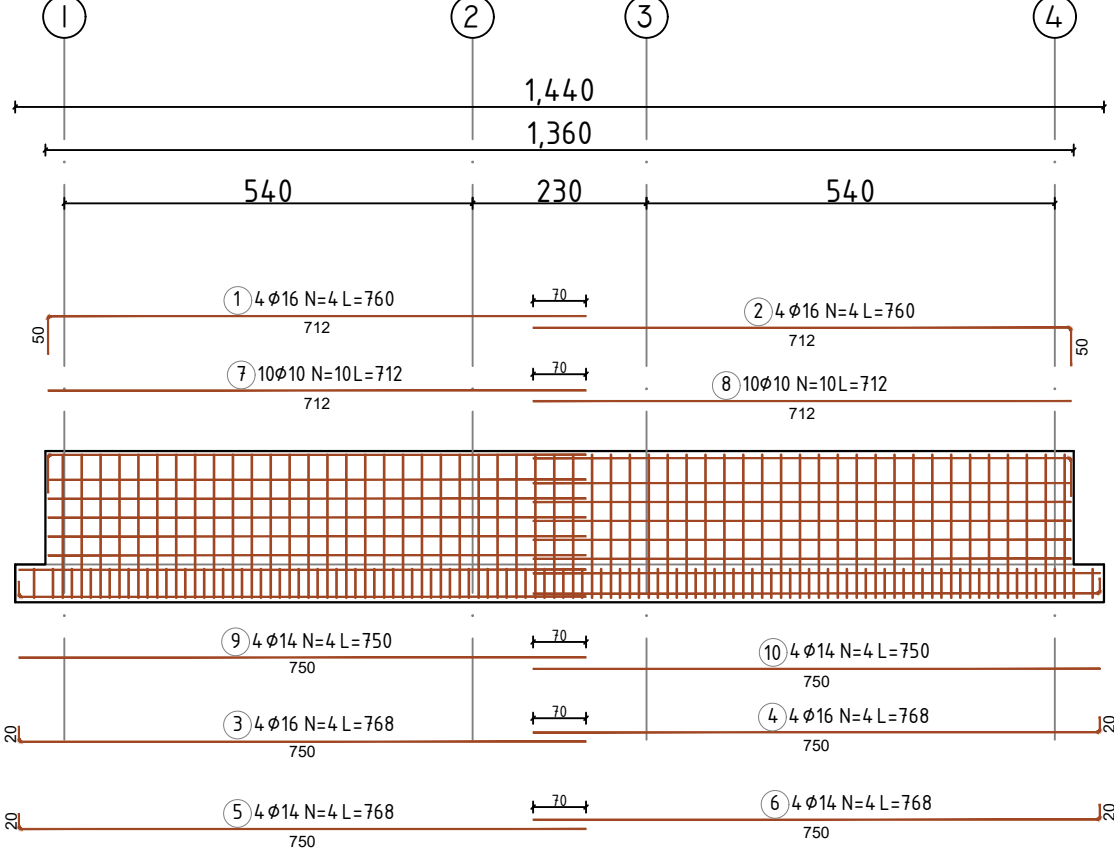

SEKSIONI/ SC. A-A

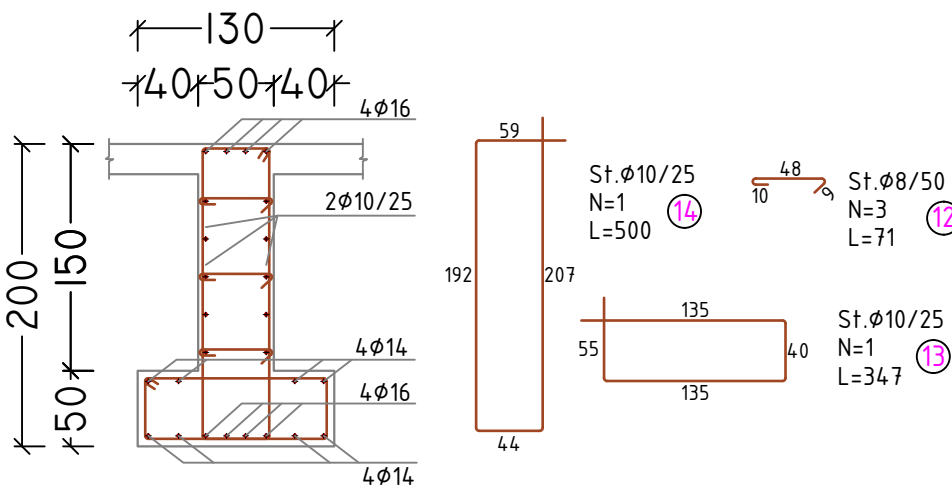

BETON C25/30 TRAU SIPAS AKSIT H-H					
PERMASAT(M)	B(M)	H(M)	S(M²)	L(M)	V(M³)
SEK	0.5	1.50	0.75	13.6	10.20
SEK	1.3	0.50	0.65	14.4	9.36
VOLUM BETONI					19.56
COPE					3
VOLUM BETONI TOTAL					58.68
HEKURI S 500					
POZICIONI	Ø(MM)	NR SH	L(M)	LTOT(M)	PESHA (KG)
1	16	4	7.60	30.40	47.96
2	16	4	7.60	30.40	47.96
3	16	4	7.68	30.72	48.46
4	16	4	7.68	30.72	48.46
5	14	4	7.68	30.72	37.10
6	14	4	7.68	30.72	37.10
7	10	10	7.12	71.20	43.88
8	10	10	7.12	71.20	43.88
9	14	4	7.50	30.00	36.23
10	14	4	7.50	30.00	36.23
11(STAFA)	10	57	3.47	197.79	121.88
12(STAFA)	10	54	5.00	270.00	166.38
13	8	82	0.71	58.22	22.96
PESHA TOTALE E HEKURIT					738.49
MBETJE 5%					44.31
SHUMA (KG)					782.80
COPE					3
SHUMA TOTAL (KG)					2348.39

PROJECT:
"Për Barazi dhe Transparencë në Ndërhyrjet e
Infrastrukturës Shkollore"
"For Equality and Transparency in School
Infrastructure Interventions"

FINANCED BY:

unicef | for every child

USAID
FROM THE AMERICAN PEOPLE

LOCATION: Lezhe
ALBANIA

"Rikonstruksioni i Shkollës "Marash Gjoni"
"Reconstruction of "Marash Gjoni" school"

CLIENT: "EUROPARTNERS DEVELOPMENT"
Adresa: Rr.Ismail Qemali, Pall 18, Ap 25,
Tiranë
+355 686904087



DESIGN: "D&C Partners" shpk
Adresa: Rr.Bardhok Biba, Pall Hodaj, Ap 7,
Tiranë
+355 682265511



ARKITEKT	Dorian KUSHI, LIC-A.1114/2
Ing.Ndertimi	Edison DRISHTI, LIC-K.1566/3
Ing.Ndertimi	Sidita KALACI, LIC-K.1868/2
Ing.Topograf	Eris NDRUKAJ, LIC-T.1287/1
Ing.Elektrik	Besart DALLIU, LIC-E.1412/2
Ing.Mekanik	Emrir GJOKA, LIC-M.1174/2

TITLE:

PLANI I STRUKTURAVE KUOTA + 0.00, ARMIMI


SCALE: 1:100

PHASE: DESIGN: SET: DATE: 11.2024


DETAILED-DESIGN D&C Partners DRAWING NR: INDEX: K-19

PLANI I STRUKTURAVE, KUOTA +3.30M, ARMIMI/ STRUCTURAL PLAN, LEVEL +3.30M, REINFORCEMENT


PLANI I STRUKTURAVE, KUOTA +3.30M
STRUCTURAL PLAN, LEVEL +3.30M

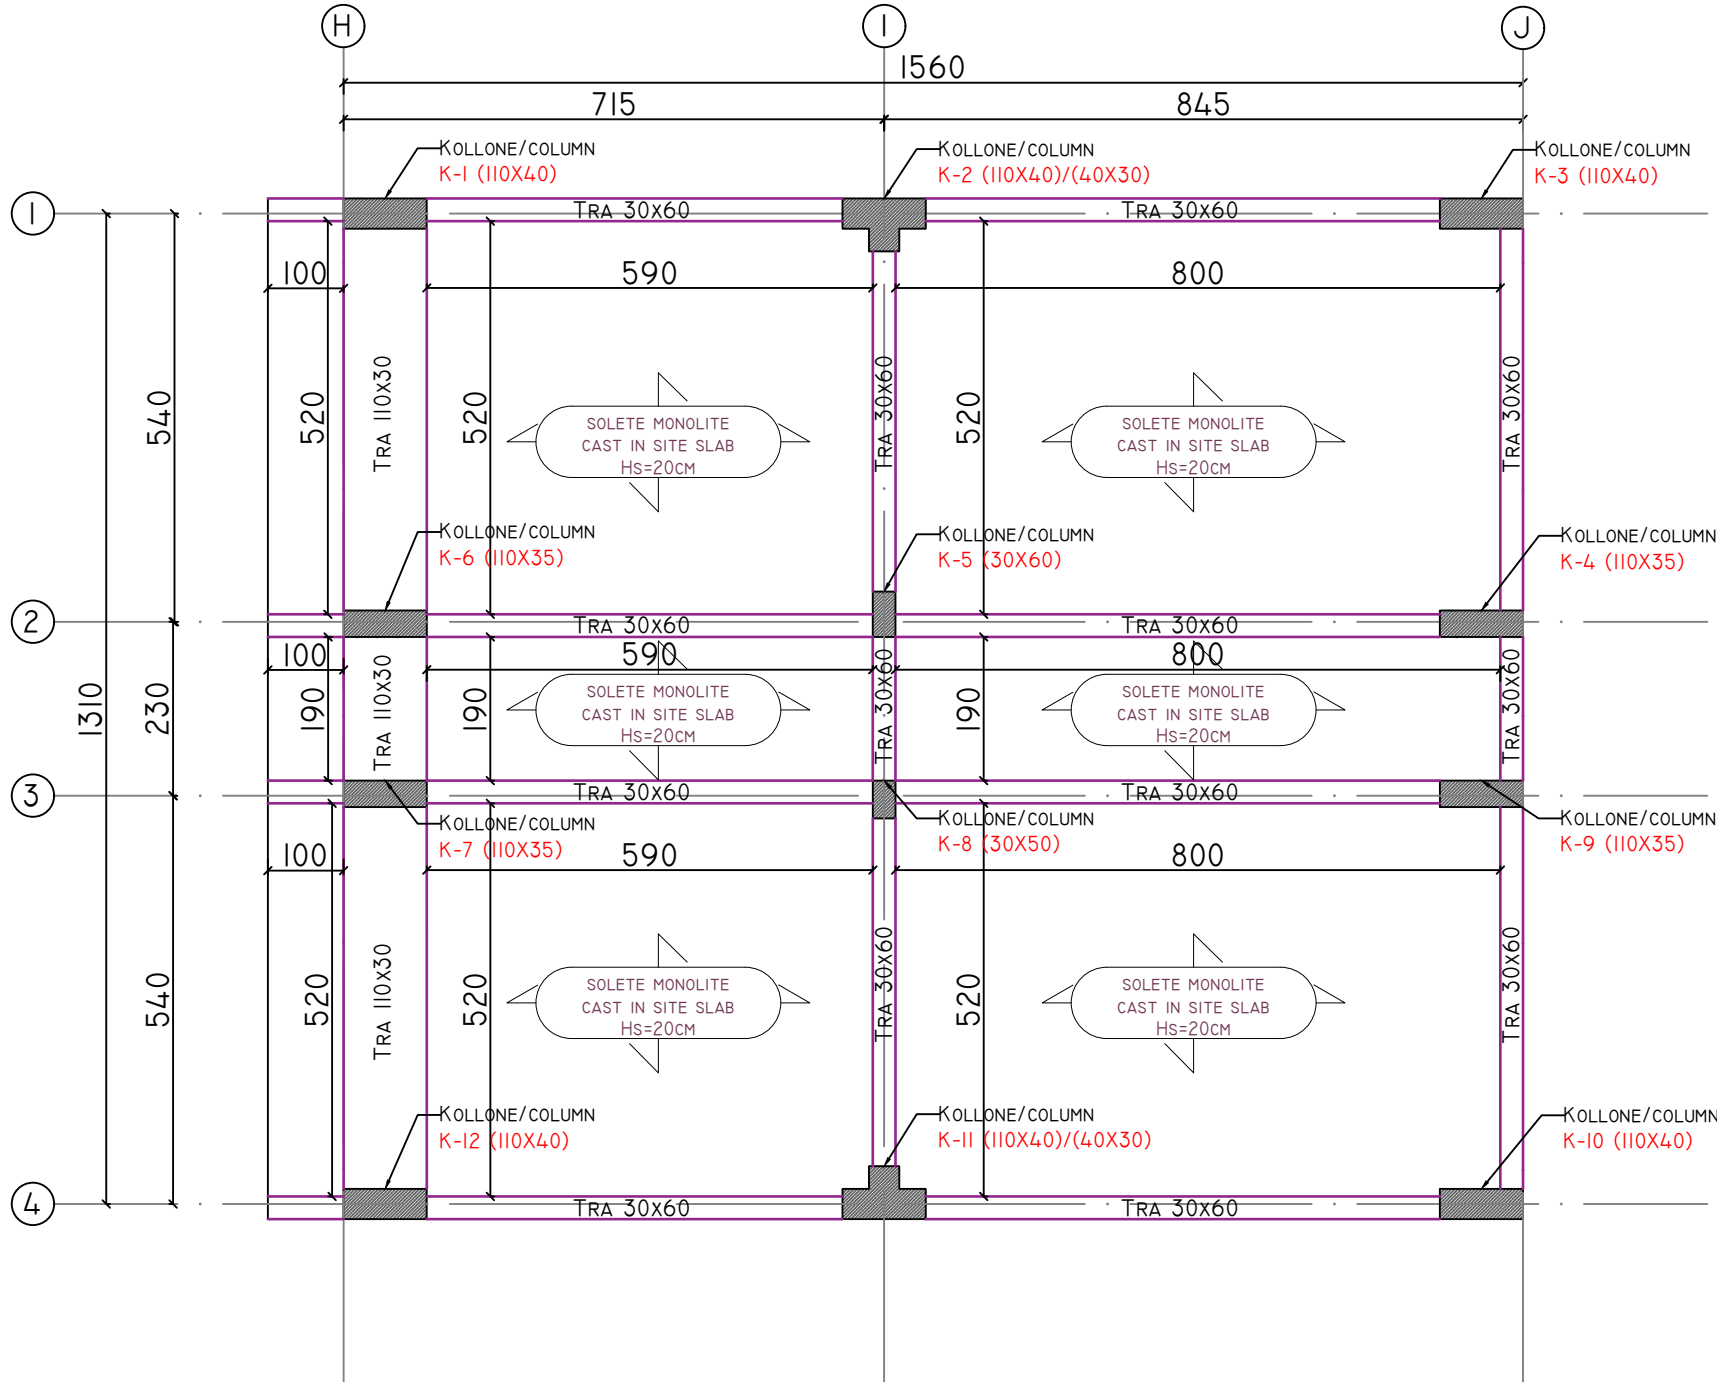

ARMIMI I PLANIT TE STRUKTURAVE, KUOTA +3.30M, DREJTIMI X-X
REINFORCEMENT OF STRUCTURAL PLAN, LEVEL +3.30M, ACC. X-X

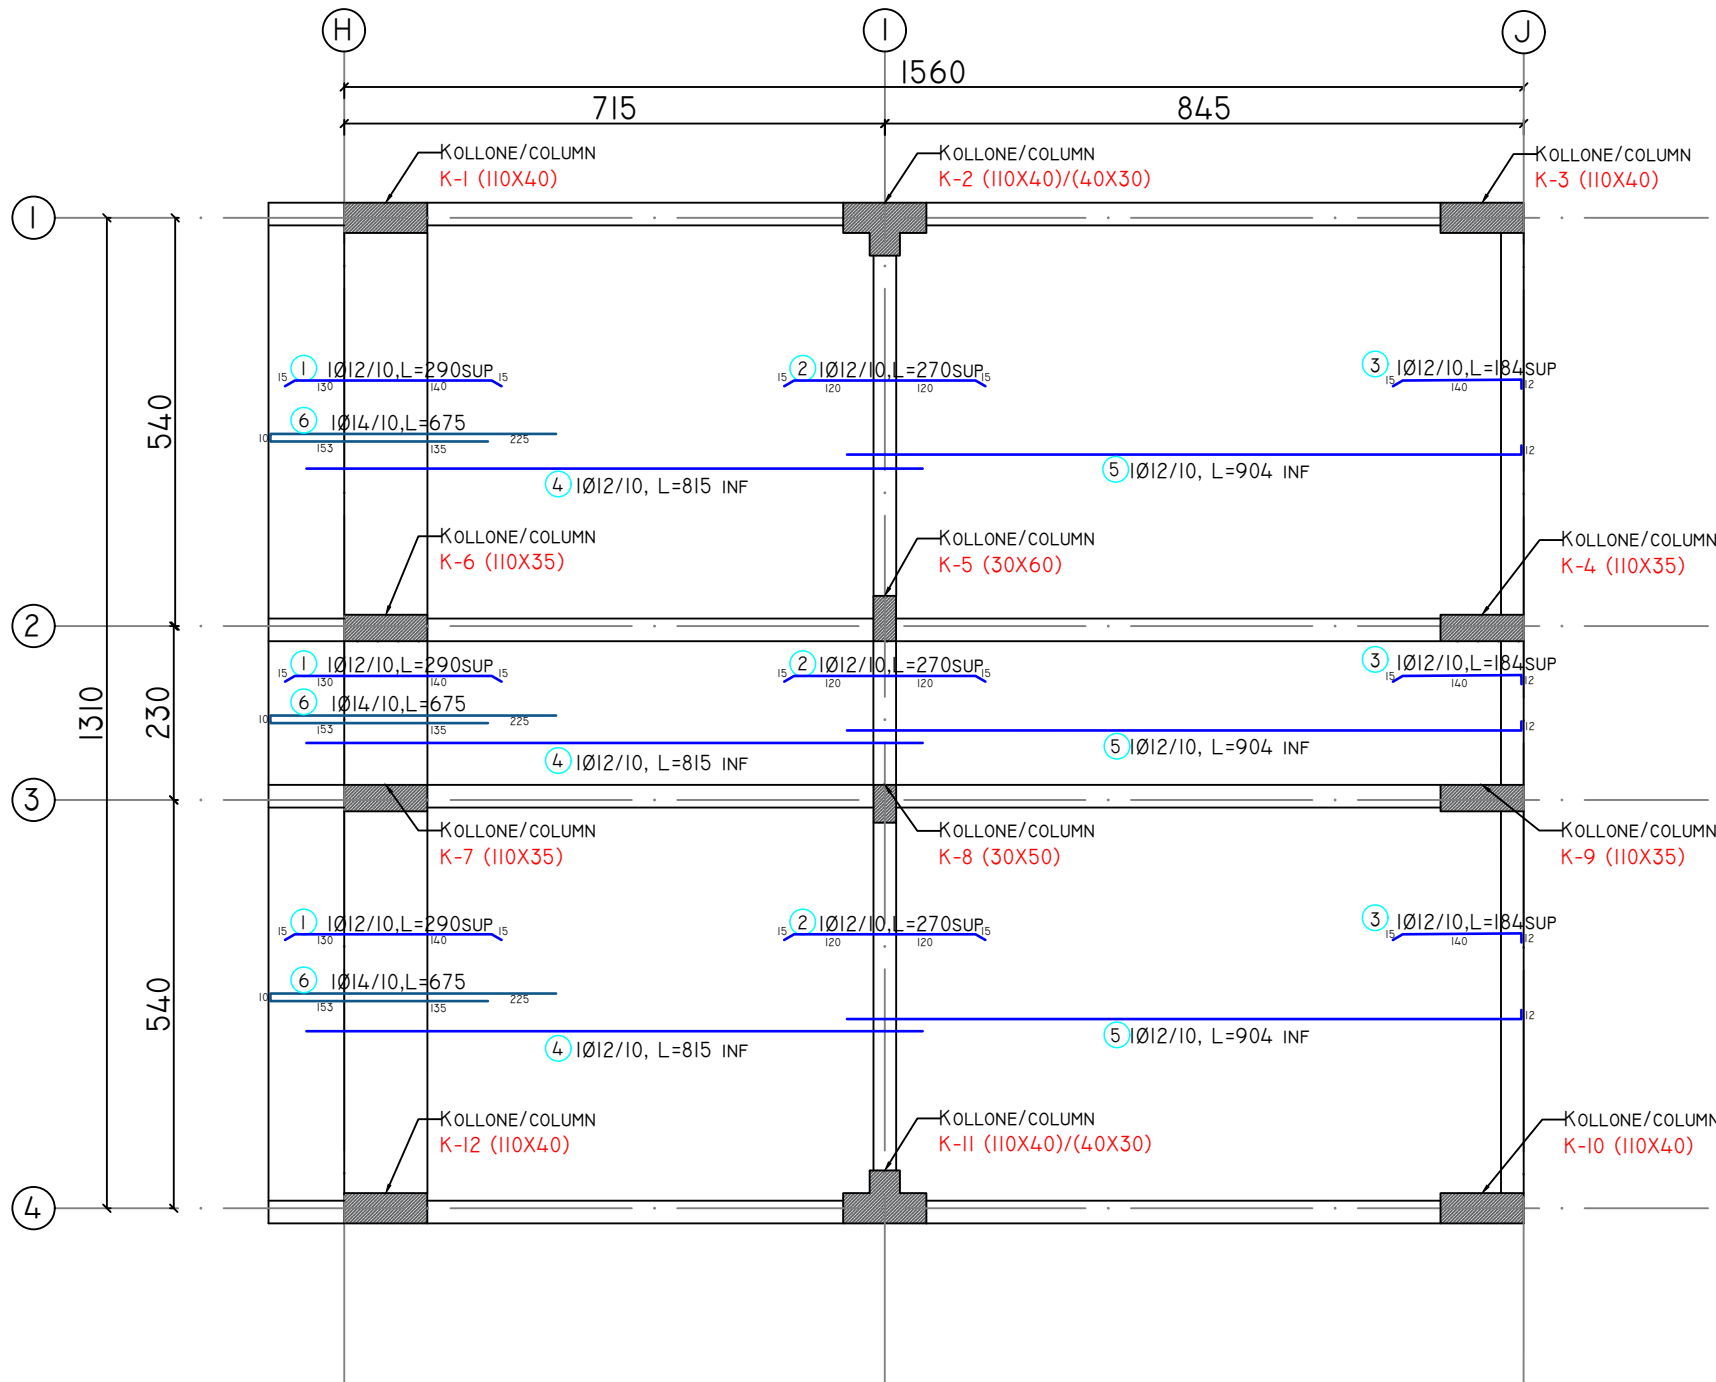

ARMIMI I PLANIT TE STRUKTURAVE, KUOTA +3.30M, DREJTIMI Y-Y
REINFORCEMENT OF STRUCTURAL PLAN, LEVEL +3.30M, ACC. Y-Y

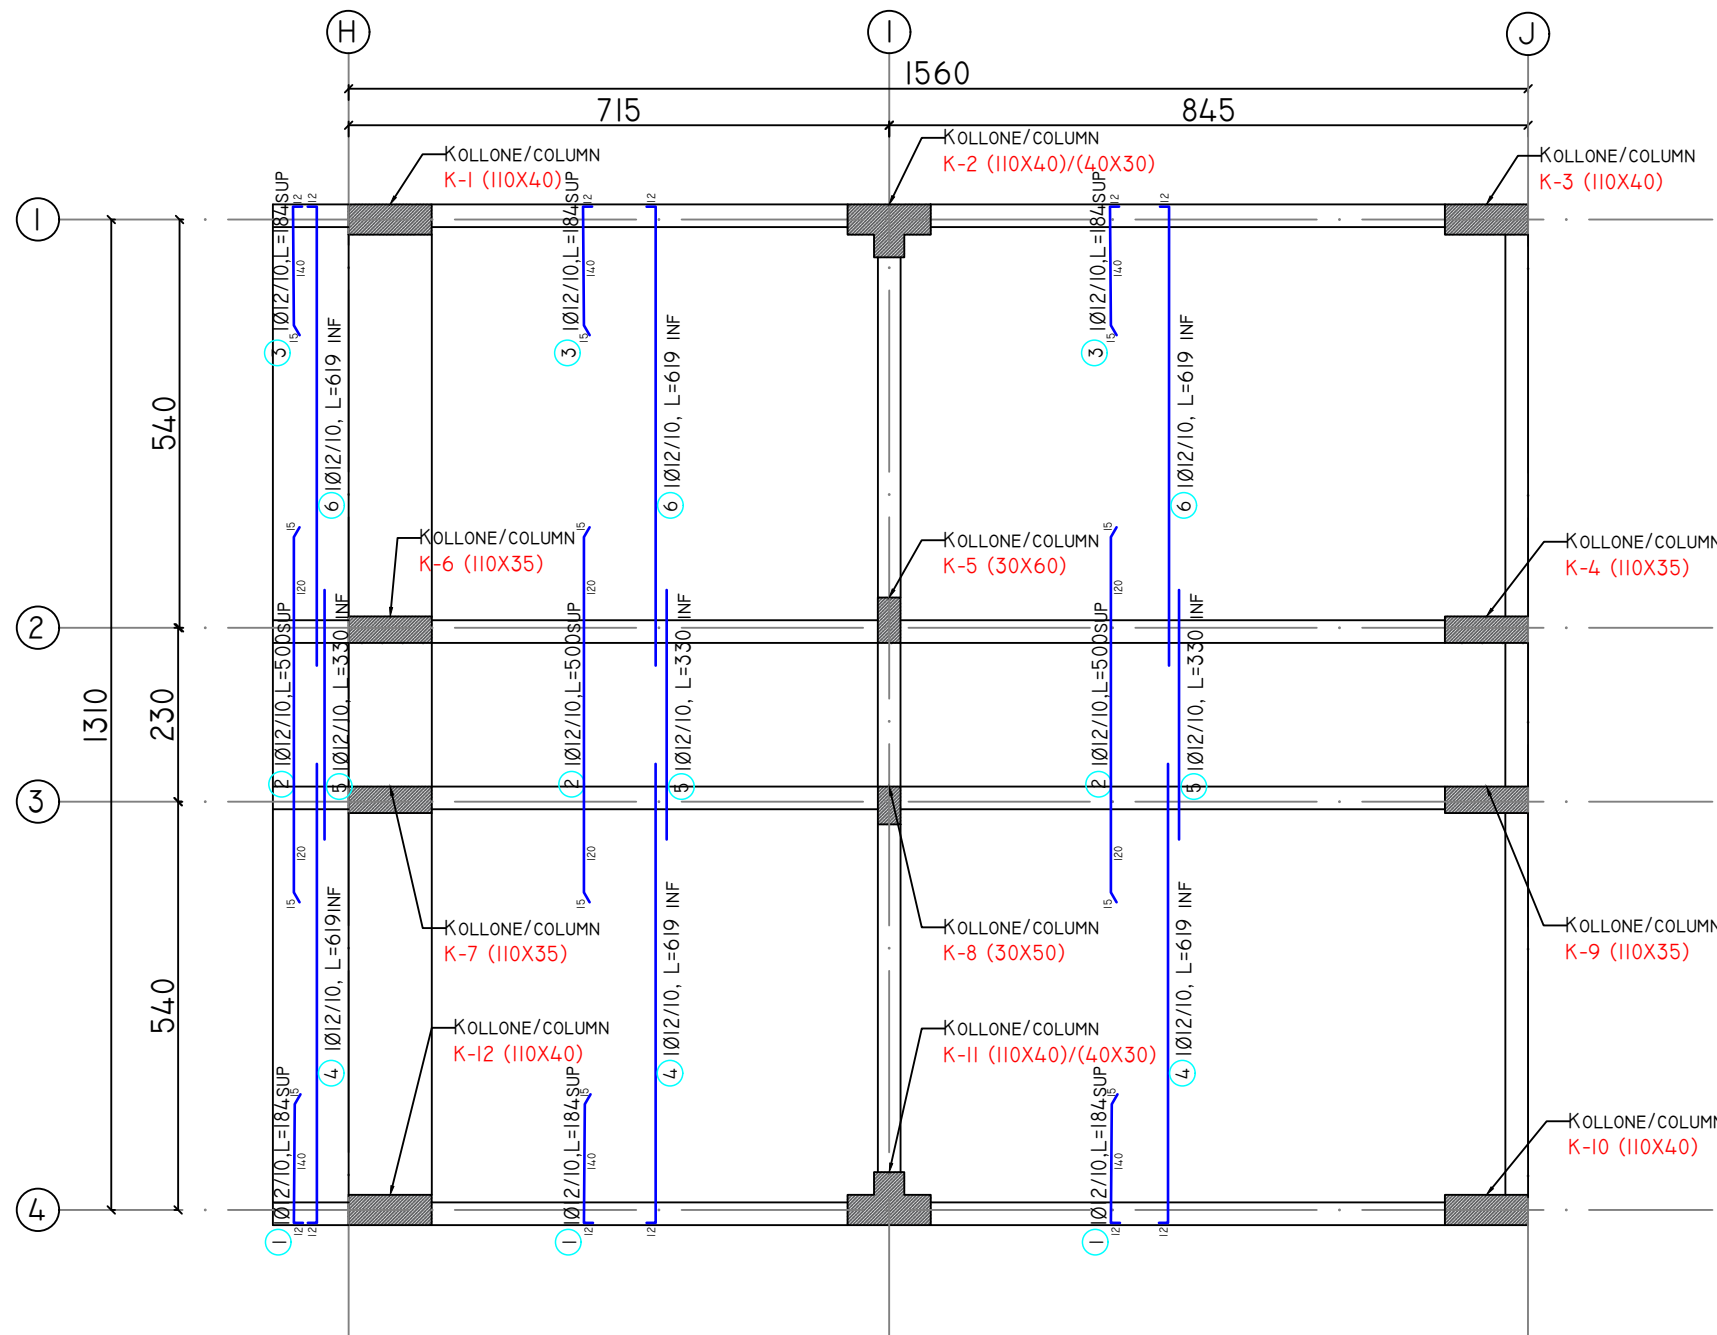

BETON C25/30 SOLETA					
PERMASAT(M)	S(M²)	H(M)	V(M³)		
SEK	182.90	0.2	36.58		
VOLUM BETONI			36.58		
HEKURIS S 500 DREJTIMI X-X					
POZICIONI	Ø(MM)	NR SH	L(M)	L(TOT(M))	PESHA (KG)
1	12	135	2.90	391.50	347.40
2	12	135	2.70	364.50	323.44
3	12	135	1.84	248.40	220.42
4	12	135	8.15	1100.25	976.32
5	12	135	9.04	1220.40	1082.94
6	12	135	6.75	911.25	808.61
PESHA TOTALE E HEKURIT					3759.14
MBETJE 5%					225.55
SHUMA (KG)					3984.69
HEKURIS S 500 DREJTIMI Y-Y					
POZICIONI	Ø(MM)	NR SH	L(M)	L(TOT(M))	PESHA (KG)
1	12	166	1.84	305.44	271.04
2	12	166	5.00	830.00	736.51
3	12	166	1.84	305.44	271.04
4	12	166	6.19	1027.54	911.80
5	12	166	3.30	547.80	486.10
6	12	166	6.19	1027.54	911.80
PESHA TOTALE E HEKURIT					3588.29
MBETJE 5%					215.30
SHUMA (KG)					3803.58

PROJECT:
"Për Barazi dhe Transparencë në Ndërhyrjet e
Infrastrukturës Shkollore"
"For Equality and Transparency in School
Infrastructure Interventions"

FINANCED BY:
 for every child

 **USAID**
FROM THE AMERICAN PEOPLE

LOCATION: Lezhe
ALBANIA

"Rikonstruksioni i Shkollës "Marash Gjoni"
"Reconstruction of "Marash Gjoni" school"

CLIENT: "EUROPARTNERS DEVELOPMENT"
Adresa: Rr.Ismail Qemali, Pall 18, Ap 25,
Tiranë
+355 686904087



DESIGN: "D&C Partners" shpk
Adresa: Rr.Bardhok Biba, Pall Hodaj, Ap 7,
Tiranë
+355 682265511



ARKITEKT	Dorian KUSHI, LIC-A.1114/2
Ing.Ndertimi	Edison DRISHTI, LIC-K.1566/3
Ing.Ndertimi	Sidita KALACI, LIC-K.1868/2
Ing.Topograf	Eris NDRUKAJ, LIC-T.1287/1
Ing.Elektrik	Besart DALLIU, LIC-E.1412/2
Ing.Mekanik	Emrir GJOKA, LIC-M.1174/2


TITLE:
PLANI I STRUKTURAVE KUOTA +3.30 , ARMIMI

SCALE: 1:100

PHASE: DETAILED-DESIGN
DESIGN: D&C Partners
SET: DATE: 11.2024
DRAWING NR: INDEX: K-20

ARMIMI I TRAREVE, KUOTA +3.30M/ REINFORCEMENT OF BEAMS, LEVEL +3.30M


ARMIMI I TRAUT SIPAS AKSIT I-I
REINFORCEMENT OF BEAM, ACC. AXIS I-I

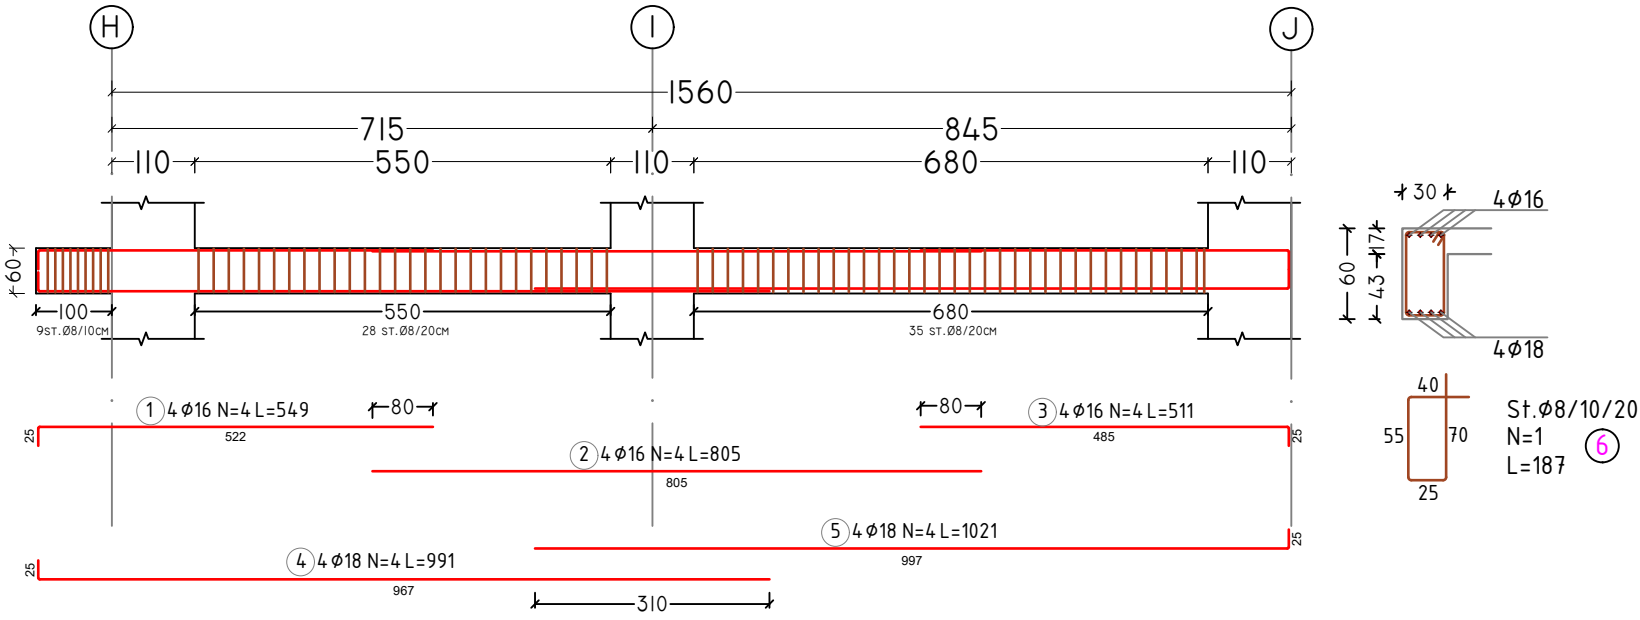


BETON C25/30 TRAU SIPAS AKSIT I-I					
PERMASAT(M)	B(M)	H(M)	S(M²)	L(M)	V(M³)
SEK	0.3	0.60	0.18	15.6	2.81
VOLUM BETONI				2	2.81
COPE				2	2.81
VOLUM BETONI TOTAL				2	5.62

HEKURI S 500					
POZICIONI	Ø(MM)	NR SH	L(M)	LTOT(M)	PESHA (KG)
1	16	4	5.49	21.96	34.64
2	16	4	8.05	32.20	50.80
3	16	4	5.11	20.44	32.24
4	18	4	9.91	39.64	79.14
5	18	4	10.21	40.84	81.54
6 (STAFJA)	8	72	1.87	134.64	53.10
PESHA TOTALE E HEKURIT					331.47
MBETJE 5%					19.89
SHUMA (KG)					351.36
COPE					2
SHUMA TOTAL (KG)					702.71

ARMIMI I TRAUT SIPAS AKSIT H-H
REINFORCEMENT OF BEAM, ACC. AXIS H-H

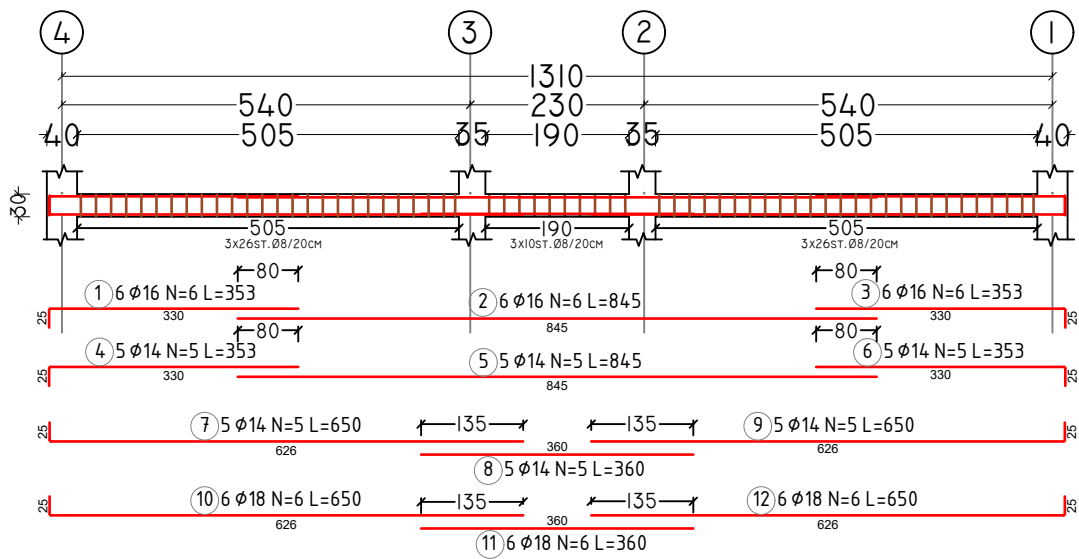


BETON C25/30 TRAU SIPAS AKSIT H-H					
PERMASAT(M)	B(M)	H(M)	S(M²)	L(M)	V(M³)
SEK	0.3	0.60	0.18	15.6	2.81
VOLUM BETONI				2	2.81
COPE				2	2.81
VOLUM BETONI TOTAL				2	5.62

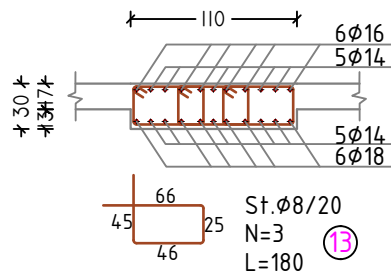

HEKURI S 500					
POZICIONI	Ø(MM)	NR SH	L(M)	LTOT(M)	PESHA (KG)
1	16	6	3.53	21.18	33.41
2	16	6	8.45	50.70	79.98
3	16	6	3.53	21.18	33.41
4	14	5	3.53	17.65	21.32
5	14	5	8.45	42.25	51.03
6	14	5	3.53	17.65	21.32
7	14	5	6.50	32.50	39.25
8	14	5	3.60	18.00	21.74
9	14	5	6.50	32.50	39.25
10	18	6	6.50	39.00	77.87
11	18	6	3.60	21.60	43.13
12	18	6	6.50	39.00	77.87
13 (STAFJA)	8	186	1.80	334.80	132.04
PESHA TOTALE E HEKURIT					671.62
MBETJE 5%					40.30
SHUMA (KG)					711.91
COPE					1
SHUMA TOTAL (KG)					711.91


ARMIMI I TRAUT SIPAS AKSIT 2-2
REINFORCEMENT OF BEAM, ACC. AXIS 2-2

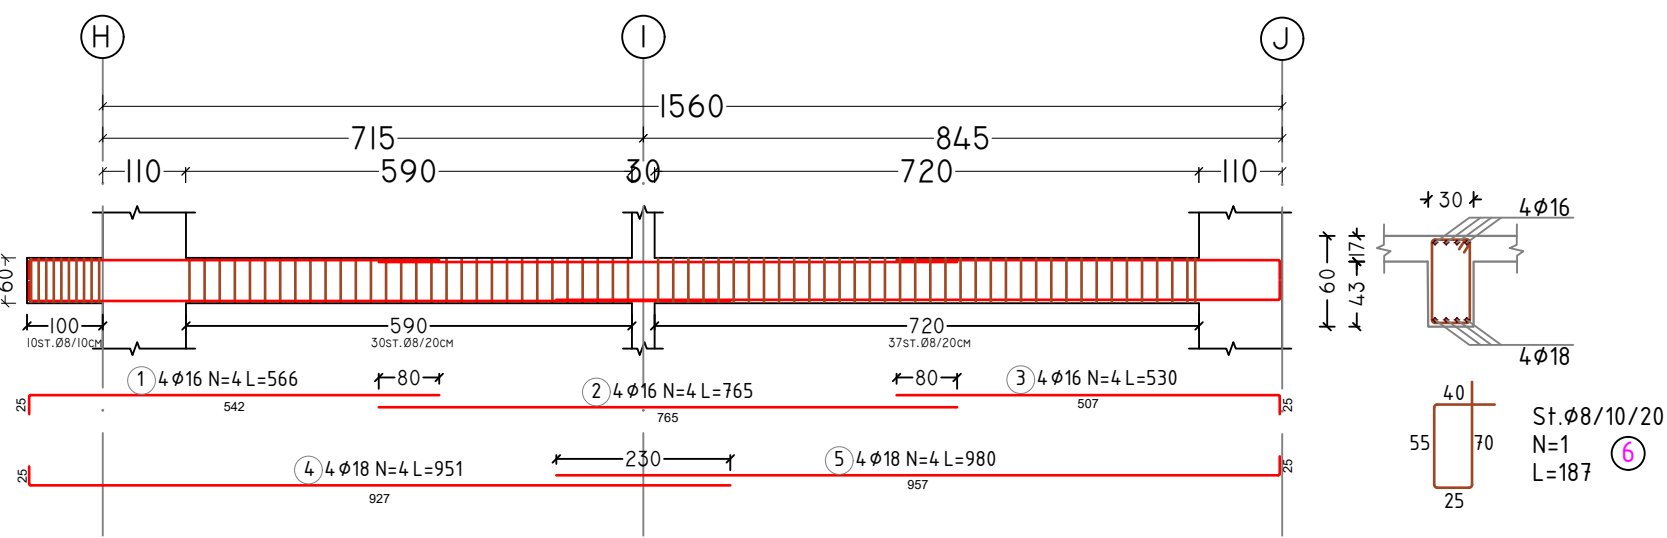

BETON C25/30 TRAU SIPAS AKSIT 2-2					
PERMASAT(M)	B(M)	H(M)	S(M²)	L(M)	V(M³)
SEK	0.3	0.60	0.18	15.6	2.81
VOLUM BETONI				2	2.81
COPE				2	2.81
VOLUM BETONI TOTAL				2	5.62

HEKURI S 500					
POZICIONI	Ø(MM)	NR SH	L(M)	LTOT(M)	PESHA (KG)
1	16	4	5.66	22.64	35.72
2	16	4	7.65	30.60	48.27
3	16	4	5.30	21.20	33.44
4	18	4	9.51	38.04	75.95
5	18	4	9.80	39.20	78.27
6 (STAFJA)	8	77	1.87	143.99	56.79
PESHA TOTALE E HEKURIT					328.43
MBETJE 5%					19.71
SHUMA (KG)					348.14
COPE					2
SHUMA TOTAL (KG)					696.28


ARMIMI I TRAUT SIPAS AKSIT I-I
REINFORCEMENT OF BEAM, ACC. AXIS I-I

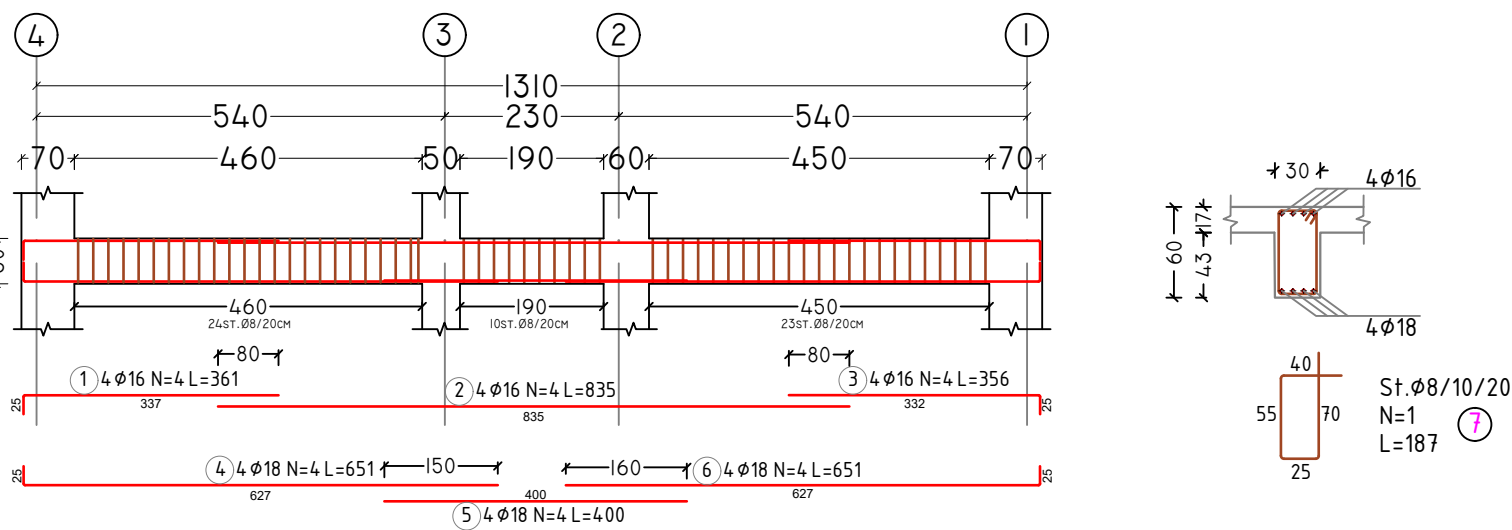

BETON C25/30 TRAU SIPAS AKSIT I-I					
PERMASAT(M)	B(M)	H(M)	S(M²)	L(M)	V(M³)
SEK	0.3	0.60	0.18	13.1	2.36
VOLUM BETONI				2.36	2.36
COPE				1	1
VOLUM BETONI TOTAL				2.36	2.36

HEKURI S 500					
POZICIONI	Ø(MM)	NR SH	L(M)	LTOT(M)	PESHA (KG)
1	16	4	3.61	14.44	22.78
2	16	4	8.35	33.40	52.69
3	16	4	3.56	14.24	22.46
4	18	4	6.51	26.04	51.99
5	18	4	4.00	16.00	31.95
6	18	4	6.51	26.04	51.99
7 (STAFJA)	8	57	1.87	106.59	42.04
PESHA TOTALE E HEKURIT					275.90
MBETJE 5%					16.55
SHUMA (KG)					292.45
COPE					1
SHUMA TOTAL (KG)					292.45

ARMIMI I TRAUT SIPAS AKSIT J-J
REINFORCEMENT OF BEAM, ACC. AXIS J-J

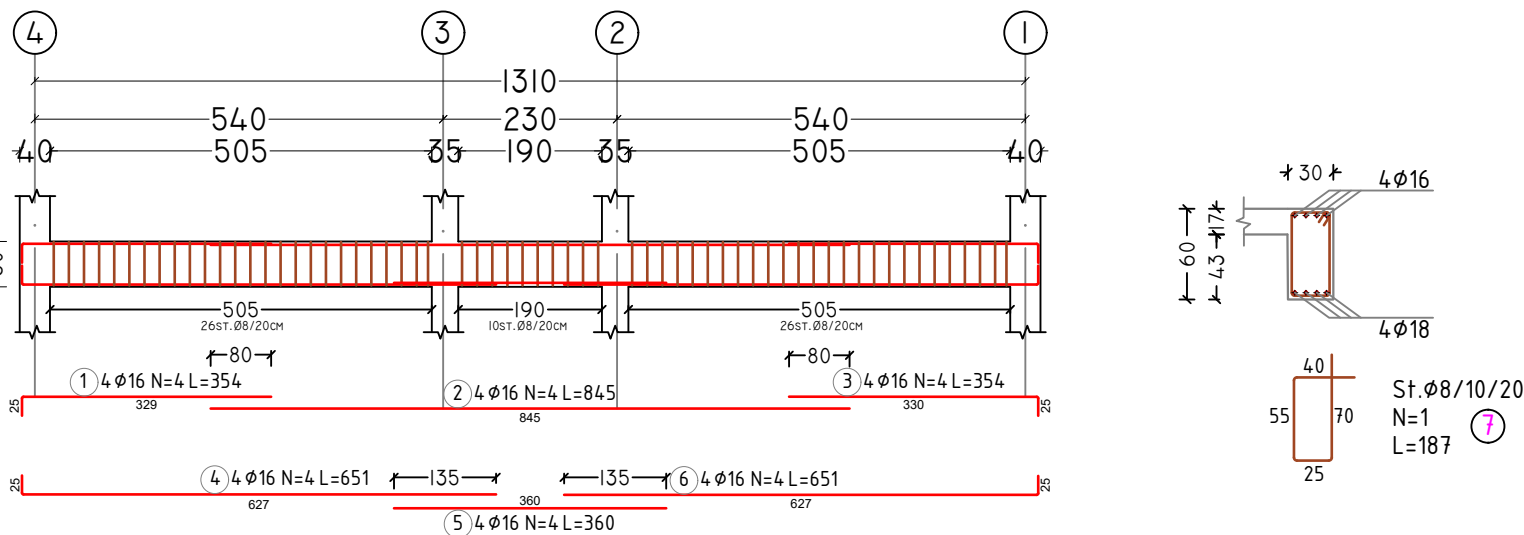

BETON C25/30 TRAU SIPAS AKSIT J-J					
PERMASAT(M)	B(M)	H(M)	S(M²)	L(M)	V(M³)
SEK	0.3	0.60	0.18	13.1	2.36
VOLUM BETONI				2.36	2.36
COPE				1	1
VOLUM BETONI TOTAL				2.36	2.36

HEKURI S 500					
POZICIONI	Ø(MM)	NR SH	L(M)	LTOT(M)	PESHA (KG)
1	16	4	3.54	14.16	22.34
2	16	4	8.45	33.80	53.32
3	16	4	3.54	14.16	22.34
4	18	4	6.51	26.04	51.99
5	18	4	3.60	14.40	28.75
6	18	4	6.51	26.04	51.99
7 (STAFJA)	8	57	1.87	106.59	42.04
PESHA TOTALE E HEKURIT					272.77
MBETJE 5%					16.37
SHUMA (KG)					289.13
COPE					1
SHUMA TOTAL (KG)					289.13

PROJECT:
"Për Barazi dhe Transparencë në Ndërhyrjet e
Infrastrukturës Shkollore"
"For Equality and Transparency in School
Infrastructure Interventions"

FINANCED BY:



LOCATION: Lezhe
ALBANIA

"Rikonstruksioni i Shkollës "Marash Gjoni"
"Reconstruction of "Marash Gjoni" school"

CLIENT: "EUROPARTNERS DEVELOPMENT"
Adresa: Rr.Ismail Qemali, Pall 18, Ap 25,
Tiranë
+355 686904087



DESIGN: "D&C Partners" shpk
Adresa: Rr.Bardhok Biba, Pall Hodaj, Ap 7,
Tiranë
+355 682265511



ARKITEKT	Dorian KUSHI, LIC-A.1114/2
Ing.Ndertimi	Edison DRISHTI, LIC-K.1566/3
Ing.Ndertimi	Sidita KALACI, LIC-K.1868/2
Ing.Topograf	Eris NDRUKAJ, LIC-T.1287/1
Ing.Elektrik	Besart DALLIU, LIC-E.1412/2
Ing.Mekanik	Emir GJOKA, LIC-M.1174/2

TITLE:
ARMIMI I TRAREVE KUOTA +3.30


SCALE: 1:100

PHASE: DESIGN: SET: DATE: 11.2024


DETAILED-DESIGN D&C Partners DRAWING NR: INDEX: K-21

PLANI I STRUKTURAVE, KUOTA +6.60M, ARMIMI/ STRUCTURAL PLAN, LEVEL +6.60M, REINFORCEMENT


PLANI I STRUKTURAVE, KUOTA +6.60M
STRUCTURAL PLAN, LEVEL +6.60M

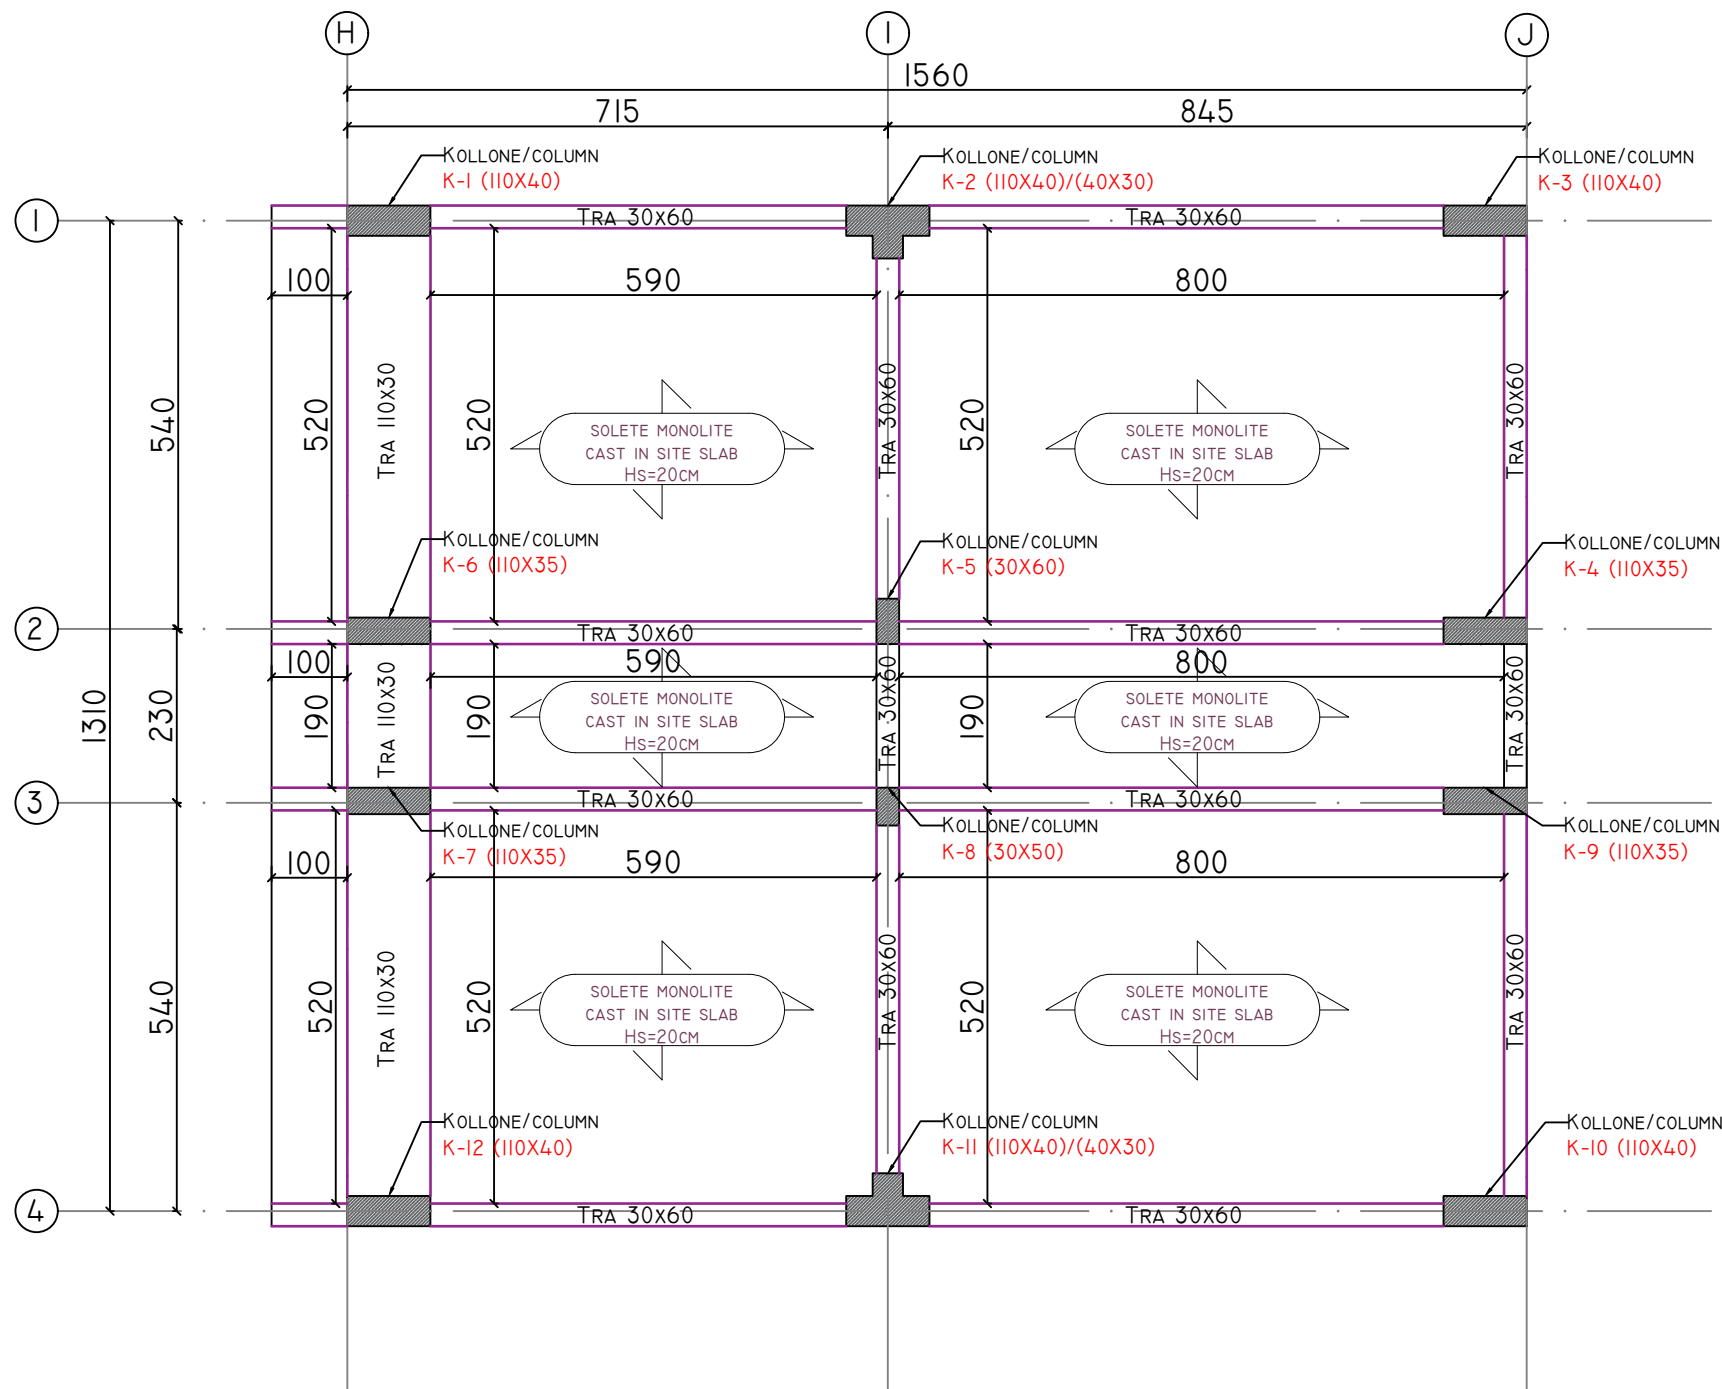

ARMIMI I PLANIT TE STRUKTURAVE, KUOTA +6.60M, DREJTIMI X-X
REINFORCEMENT OF STRUCTURAL PLAN, LEVEL +6.60M, ACC. X-X

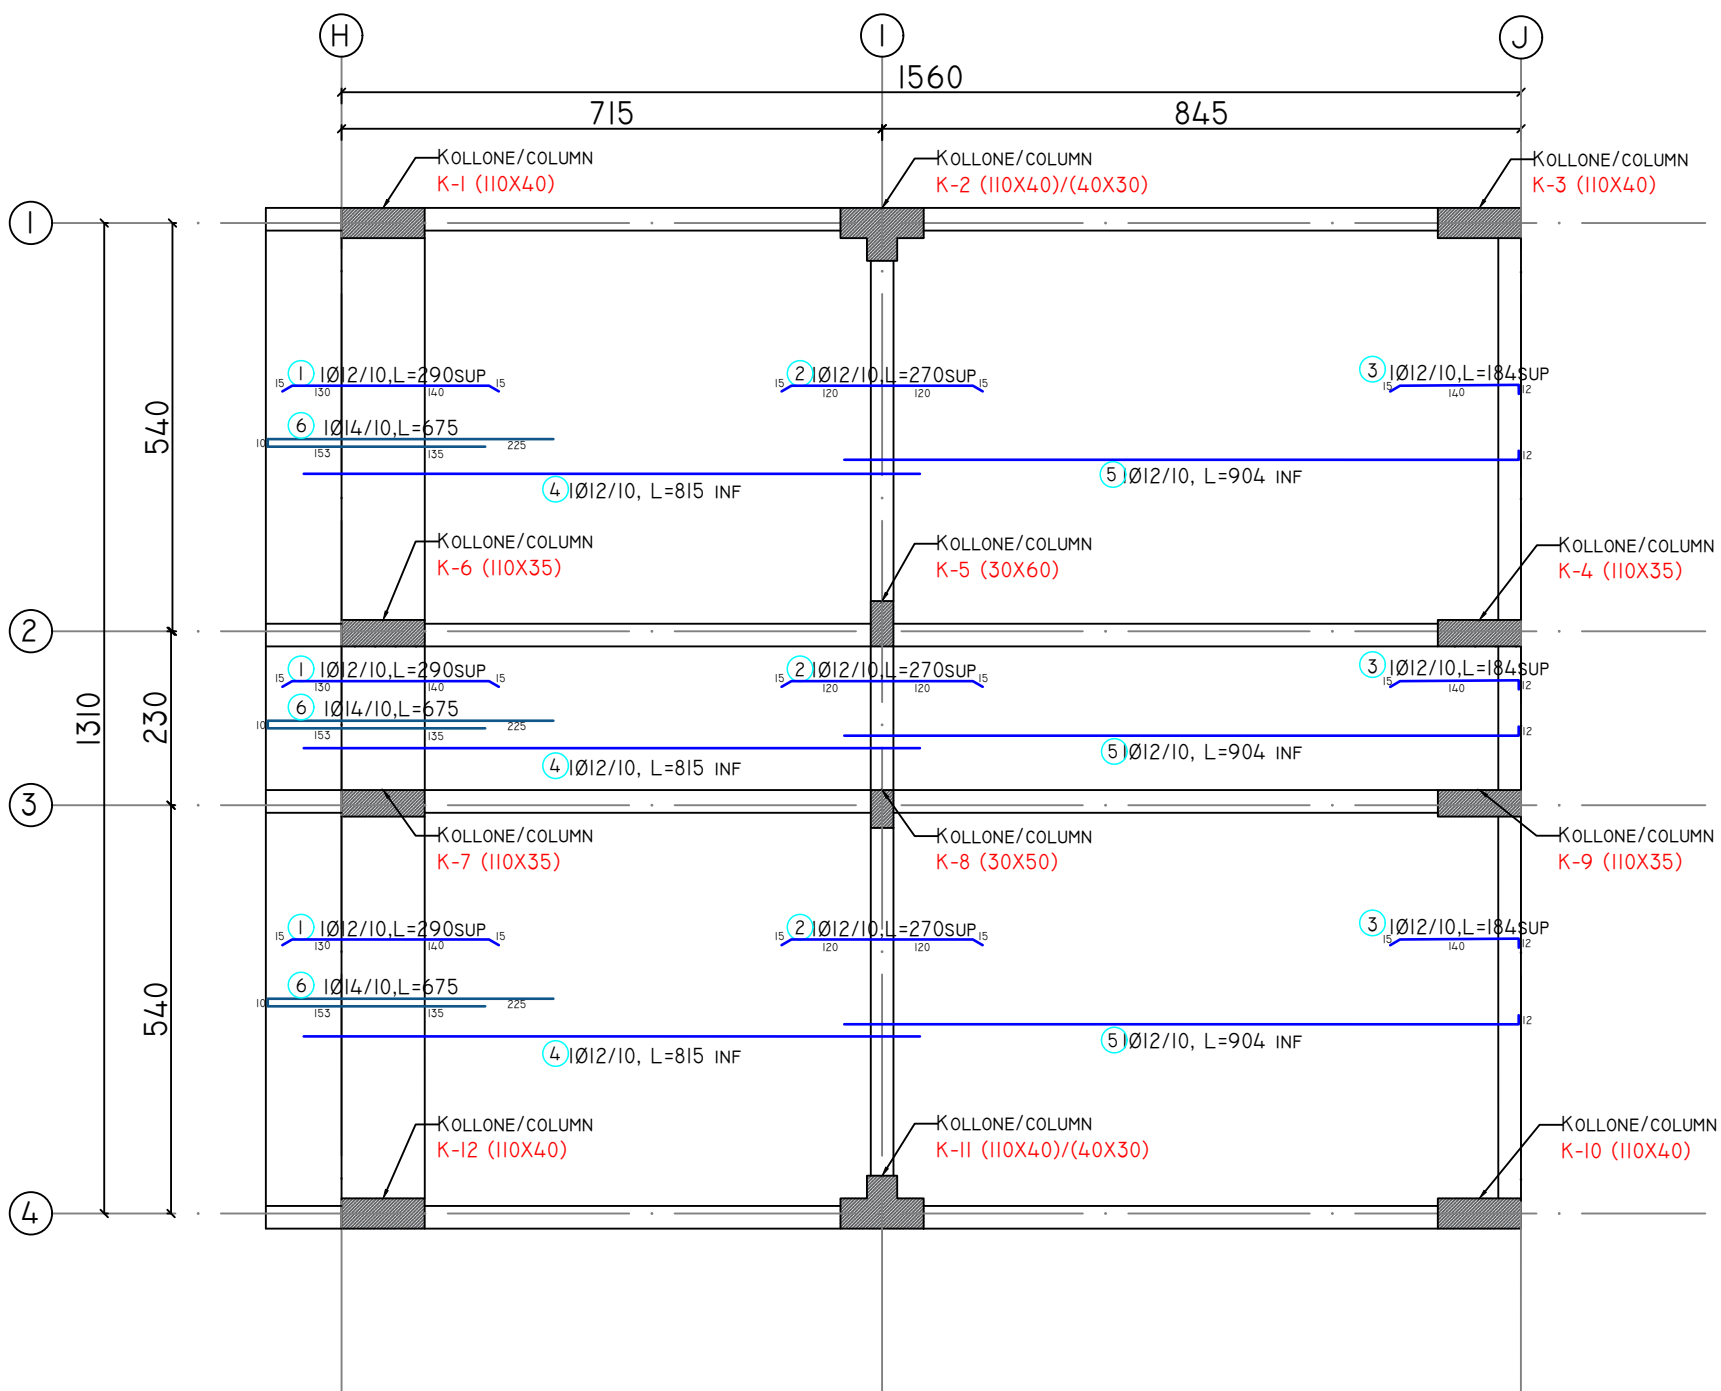

ARMIMI I PLANIT TE STRUKTURAVE, KUOTA +6.60M, DREJTIMI Y-Y
REINFORCEMENT OF STRUCTURAL PLAN, LEVEL +6.60M, ACC. Y-Y

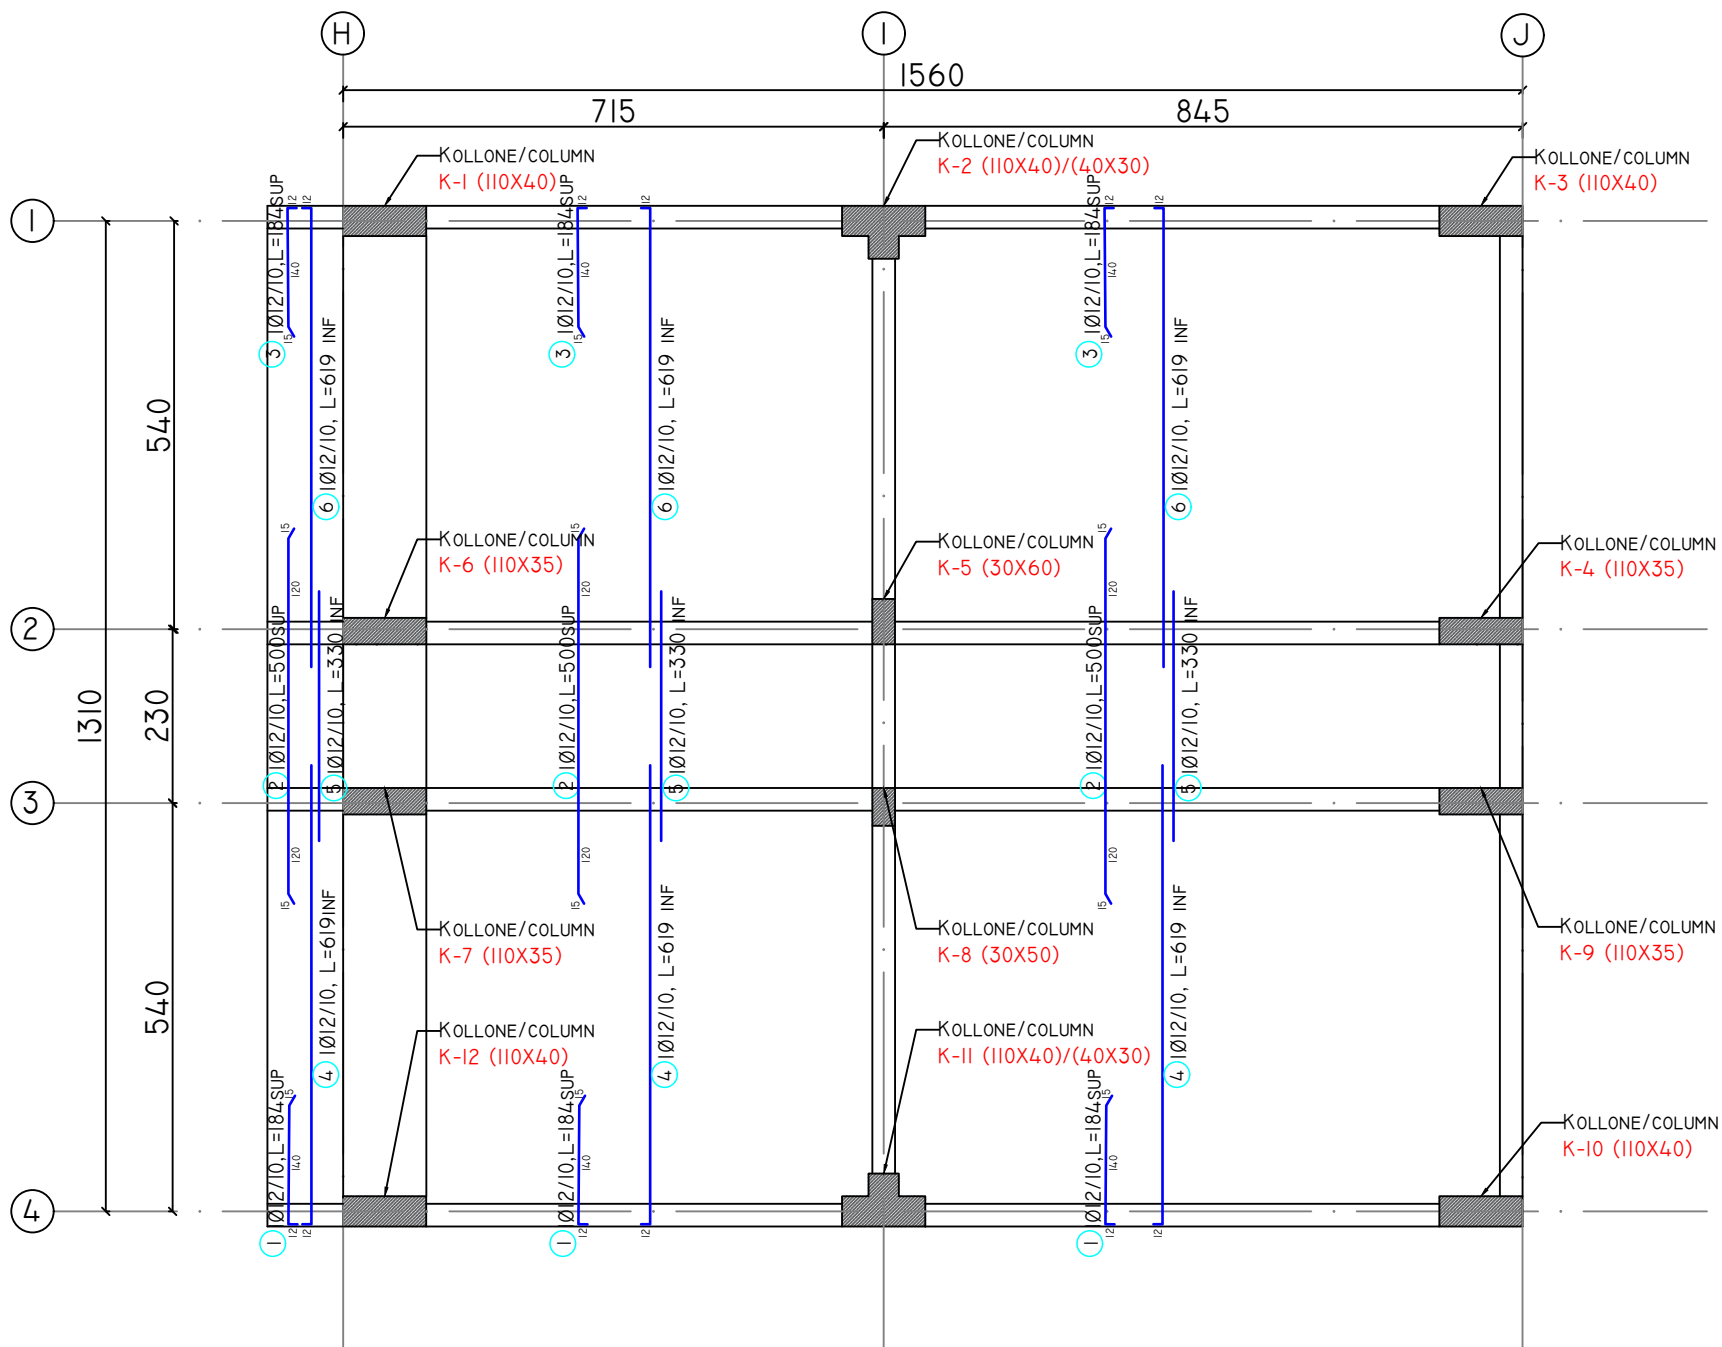

BETON C25/30 SOLETA					
PERMASAT(M)	S(M²)	H(M)	V(M³)		
SEK	182.90	0.2	36.58		
VOLUM BETONI			36.58		
HEKURI S 500 DREJTIMI X-X					
POZICIONI	Ø(MH)	NR SH	L(M)	LTO(M)	PESHA (KG)
1	12	135	2.90	391.50	347.40
2	12	135	2.70	364.50	323.44
3	12	135	1.84	248.40	220.42
4	12	135	8.15	1100.25	976.32
5	12	135	9.04	1220.40	1082.94
6	12	135	6.75	911.25	808.61
PESHA TOTALE E HEKURIT					3759.14
MBETJE 5%					225.55
SHUMA (KG)					3984.69
HEKURI S 500 DREJTIMI Y-Y					
POZICIONI	Ø(MH)	NR SH	L(M)	LTO(M)	PESHA (KG)
1	12	166	1.84	305.44	271.04
2	12	166	5.00	850.00	756.51
3	12	166	1.84	305.44	271.04
4	12	166	6.19	1027.54	911.80
5	12	166	3.30	547.80	486.10
6	12	166	6.19	1027.54	911.80
PESHA TOTALE E HEKURIT					3588.29
MBETJE 5%					215.30
SHUMA (KG)					3803.58

PROJECT:
"Për Barazi dhe Transparencë në Ndërhyrjet e
Infrastrukturës Shkollore"
"For Equality and Transparency in School
Infrastructure Interventions"

FINANCED BY:

unicef | for every child



LOCATION: Lezhe
ALBANIA

"Rikonstruksioni i Shkollës "Marash Gjoni"
"Reconstruction of "Marash Gjoni" school"

CLIENT: "EUROPARTNERS DEVELOPMENT"
Adresa: Rr.Ismail Qemali, Pall 18, Ap 25,
Tiranë
+355 686904087



DESIGN: "D&C Partners" shpk
Adresa: Rr.Bardhok Biba, Pall Hodaj, Ap 7,
Tiranë
+355 682265511



ARKITEKT	Dorian KUSHI, LIC-A.1114/2
Ing.Ndertimi	Edison DRISHTI, LIC-K.1566/3
Ing.Ndertimi	Sidita KALACI, LIC-K.1868/2
Ing.Topograf	Eris NDRUKAJ, LIC-T.1287/1
Ing.Elektrik	Besart DALLIU, LIC-E.1412/2
Ing.Mekanik	Ermir GJOKA, LIC-M.1174/2

TITLE:

PLANI I STRUKTURAVE KUOTA +6.60, ARMIMI


SCALE: 1:100

PHASE: DESIGN: SET: DATE: 11.2024

DETAILED-DESIGN D&C Partners DRAWING NR: INDEX: K-22


ARMIMI I TRAREVE, KUOTA +6.60M/ REINFORCEMENT OF BEAMS, LEVEL +6.60M

ARMIMI I TRAUT SIPAS AKSIT I-I
REINFORCEMENT OF BEAM, ACC. AXIS I-I

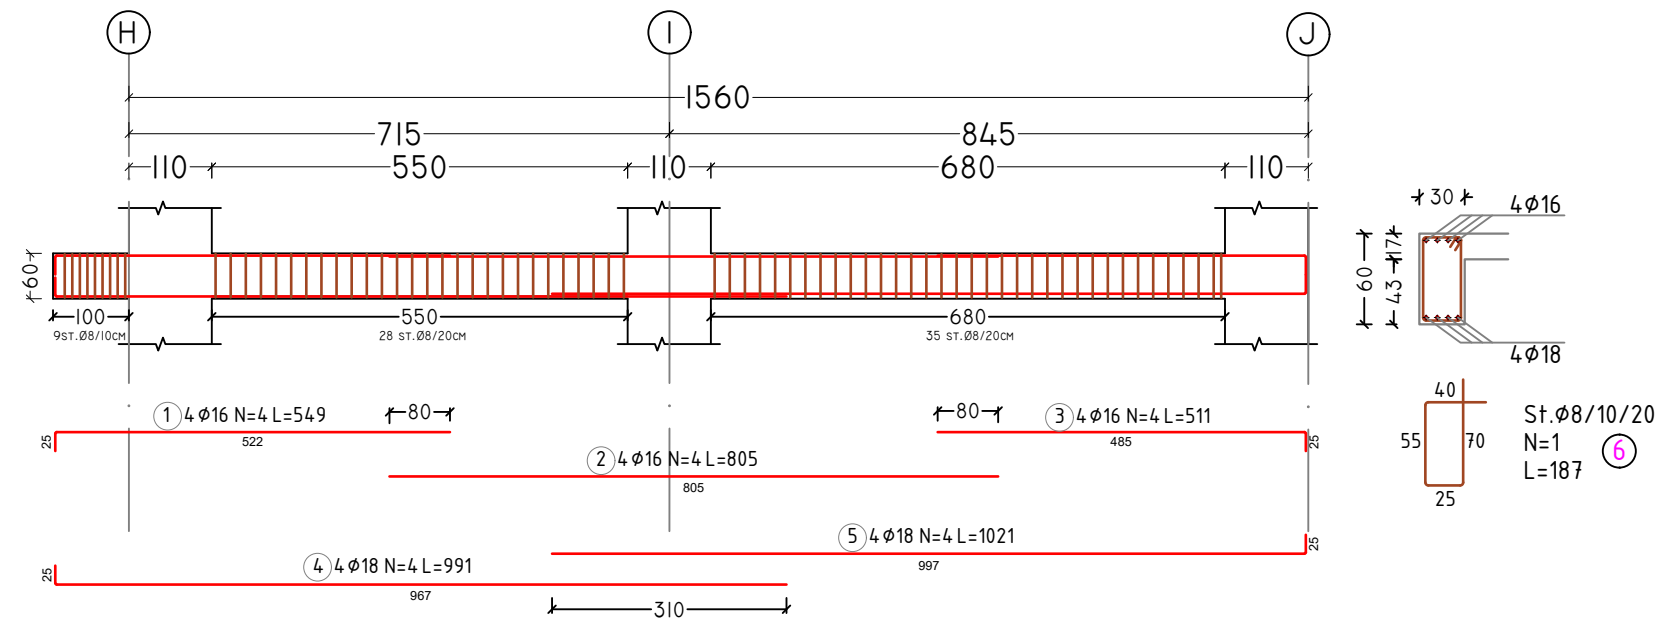


BETON C25/30 TRAU SIPAS AKSIT I-I						
PERMASAT(M)	B(M)	H(M)	S(M²)	L(M)	V(M³)	
SEK	0.3	0.60	0.18	15.6	2.81	
VOLUM BETONI					2	
COPE					2	
VOLUM BETONI TOTAL					5.62	
HEKURI S 500						
POZICIONI	Ø(MM)	NR SH	L(M)	LTOT(M)	PESHA (KG)	
1	16	4	5.49	21.96	34.64	
2	16	4	8.05	32.20	50.80	
3	16	4	5.11	20.44	32.24	
4	18	4	9.91	39.64	79.14	
5	18	4	10.21	40.84	81.54	
6 (STAFJA)	8	72	1.87	134.64	53.10	
PESHA TOTALE E HEKURIT					331.47	
MBETJE 5%					19.89	
SHUMA (KG)					351.36	
COPE					2	
SHUMA TOTAL (KG)					702.71	

ARMIMI I TRAUT SIPAS AKSIT J-J
REINFORCEMENT OF BEAM, ACC. AXIS J-J

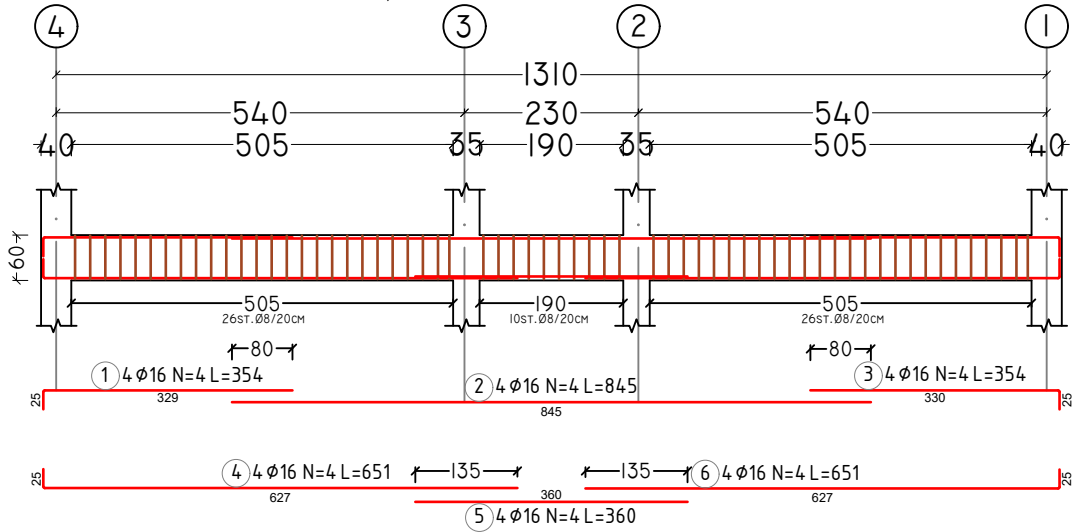


BETON C25/30 TRAU SIPAS AKSIT J-J						
PERMASAT(M)	B(M)	H(M)	S(M²)	L(M)	V(M³)	
SEK	0.3	0.60	0.18	13.1	2.36	
VOLUM BETONI					2.36	
COPE					1	
VOLUM BETONI TOTAL					2.36	
HEKURI S 500						
POZICIONI	Ø(MM)	NR SH	L(M)	LTOT(M)	PESHA (KG)	
1	16	4	3.54	14.16	22.34	
2	16	4	8.45	33.80	53.32	
3	16	4	3.54	14.16	22.34	
4	18	4	6.51	26.04	51.99	
5	18	4	3.60	14.40	28.75	
6	18	4	6.51	26.04	51.99	
7 (STAFJA)	8	57	1.87	106.59	42.04	
PESHA TOTALE E HEKURIT					272.77	
MBETJE 5%					16.37	
SHUMA (KG)					289.13	
COPE					1	
SHUMA TOTAL (KG)					289.13	

ARMIMI I TRAUT SIPAS AKSIT 2-2
REINFORCEMENT OF BEAM, ACC. AXIS 2-2

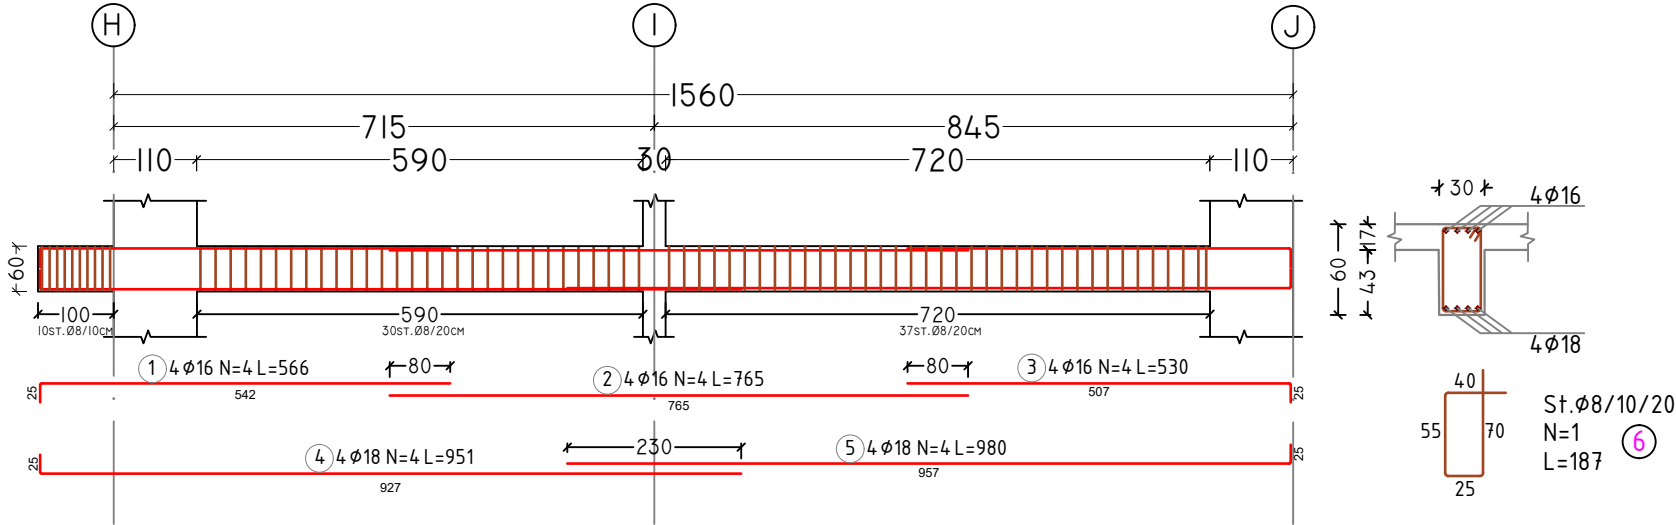


BETON C25/30 TRAU SIPAS AKSIT 2-2						
PERMASAT(M)	B(M)	H(M)	S(M²)	L(M)	V(M³)	
SEK	0.3	0.60	0.18	15.6	2.81	
VOLUM BETONI					2.81	
COPE					2	
VOLUM BETONI TOTAL					5.62	
HEKURI S 500						
POZICIONI	Ø(MM)	NR SH	L(M)	LTOT(M)	PESHA (KG)	
1	16	4	5.66	22.64	35.72	
2	16	4	7.65	30.60	48.27	
3	16	4	5.30	21.20	33.44	
4	18	4	9.51	38.04	75.95	
5	18	4	9.80	39.20	78.27	
6 (STAFJA)	8	77	1.87	143.99	56.79	
PESHA TOTALE E HEKURIT					328.43	
MBETJE 5%					19.71	
SHUMA (KG)					348.14	
COPE					2	
SHUMA TOTAL (KG)					696.28	

ARMIMI I TRAUT SIPAS AKSIT H-H
REINFORCEMENT OF BEAM, ACC. AXIS H-H

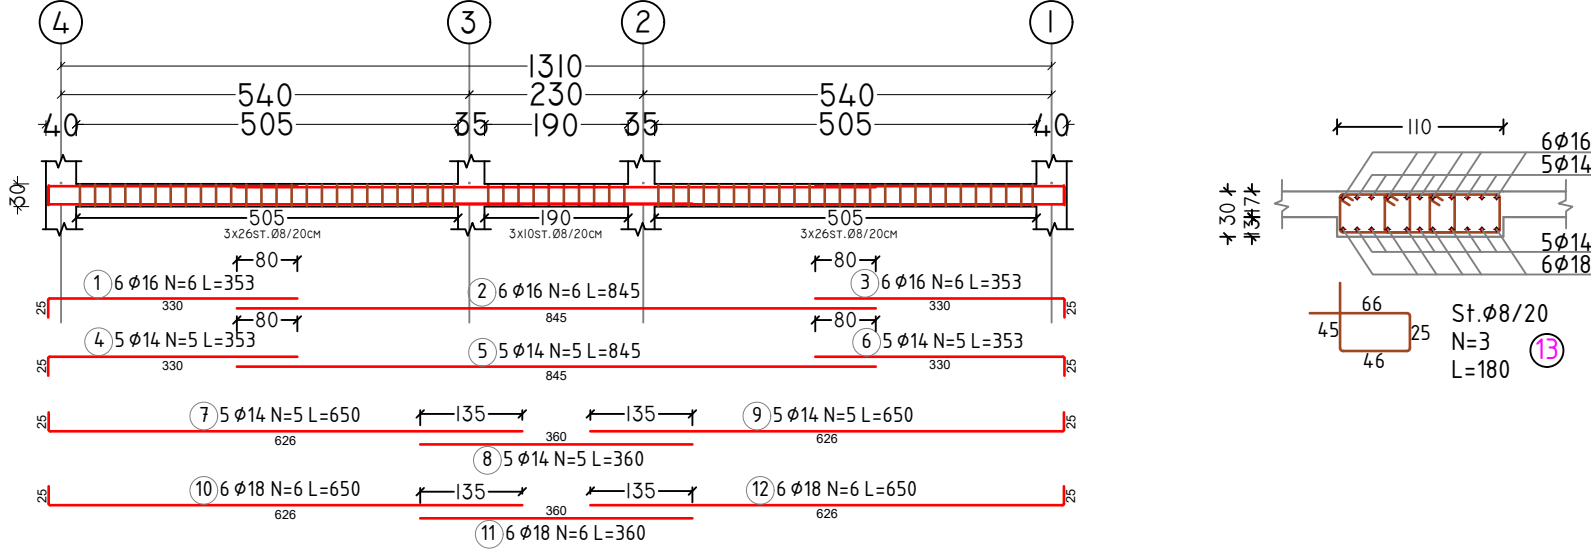

BETON C25/30 TRAU SIPAS AKSIT H-H						
PERMASAT(M)	B(M)	H(M)	S(M²)	L(M)	V(M³)	
SEK	1.1	0.30	0.33	13.1	4.32	
VOLUM BETONI					4.32	
COPE					1	
VOLUM BETONI TOTAL					4.32	
HEKURI S 500						
POZICIONI	Ø(MM)	NR SH	L(M)	LTOT(M)	PESHA (KG)	
1	16	6	3.53	21.18	33.41	
2	16	6	8.45	50.70	79.98	
3	16	6	3.53	21.18	33.41	
4	14	5	3.53	17.65	21.32	
5	14	5	8.45	42.25	51.03	
6	14	5	3.53	17.65	21.32	
7	14	5	6.50	32.50	39.25	
8	14	5	3.60	18.00	21.74	
9	14	5	6.50	32.50	39.25	
10	18	6	6.50	39.00	77.87	
11	18	6	3.60	21.60	43.13	
12	18	6	6.50	39.00	77.87	
13 (STAFJA)	8	186	1.80	334.80	132.04	
PESHA TOTALE E HEKURIT					671.62	
MBETJE 5%					40.30	
SHUMA (KG)					711.91	
COPE					1	
SHUMA TOTAL (KG)					711.91	

ARMIMI I TRAUT SIPAS AKSIT I-I
REINFORCEMENT OF BEAM, ACC. AXIS I-I

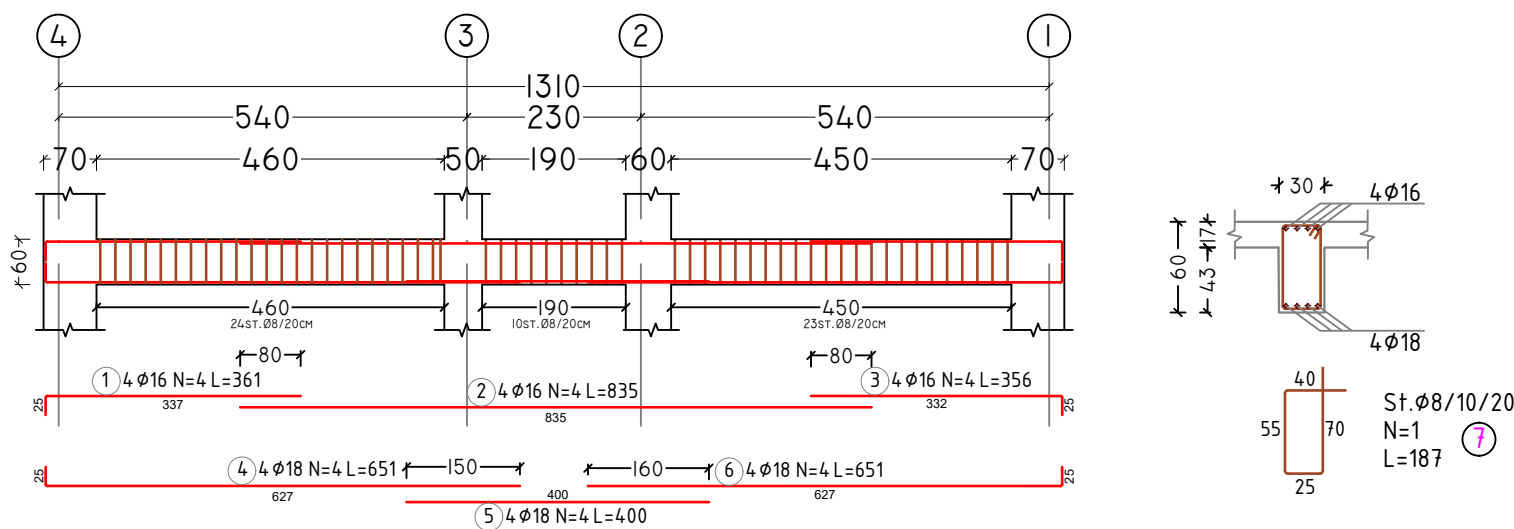

BETON C25/30 TRAU SIPAS AKSIT I-I						
PERMASAT(M)	B(M)	H(M)	S(M²)	L(M)	V(M³)	
SEK	0.3	0.60	0.18	13.1	2.36	
VOLUM BETONI					2.36	
COPE					1	
VOLUM BETONI TOTAL					2.36	
HEKURI S 500						
POZICIONI	Ø(MM)	NR SH	L(M)	LTOT(M)	PESHA (KG)	
1	16	4	3.61	14.44	22.78	
2	16	4	8.35	33.40	52.69	
3	16	4	3.56	14.24	22.46	
4	18	4	6.51	26.04	51.99	
5	18	4	4.00	16.00	31.95	
6	18	4	6.51	26.04	51.99	
7 (STAFJA)	8	57	1.87	106.59	42.04	
PESHA TOTALE E HEKURIT					275.90	
MBETJE 5%					16.55	
SHUMA (KG)					292.45	
COPE					1	
SHUMA TOTAL (KG)					292.45	

PROJECT:
"Për Barazi dhe Transparencë në Ndërhyrjet e
Infrastrukturës Shkollore"
"For Equality and Transparency in School
Infrastructure Interventions"

FINANCED BY:



LOCATION: Lezhe
ALBANIA

"Rikonstruksioni i Shkollës "Marash Gjoni"
"Reconstruction of "Marash Gjoni" school"

CLIENT: "EUROPARTNERS DEVELOPMENT"
Adresa: Rr.Ismail Qemali, Pall 18, Ap 25,
Tiranë
+355 686904087



DESIGN: "D&C Partners" shpk
Adresa: Rr.Bardhok Biba, Pall Hodaj, Ap 7,
Tiranë
+355 682265511



ARKITEKT	Dorian KUSHI, LIC-A.1114/2
Ing.Ndertimi	Edison DRISHTI, LIC-K.1566/3
Ing.Ndertimi	Sidita KALACI, LIC-K.1868/2
Ing.Topograf	Eris NDRUKAJ, LIC-T.1287/1
Ing.Elektrik	Besart DALLIU, LIC-E.1412/2
Ing.Mekanik	Emir GJOKA, LIC-M.1174/2


TITLE:
ARMIMI I TRAREVE KUOTA +6.60

SCALE: 1:100


PHASE: DESIGN: SET: DATE: 11.2024
DETAILED-DESIGN D&C Partners DRAWING NR: INDEX: K-23

PLANI I STRUKTURAVE, KUOTA +9.90M, ARMIMI/ STRUCTURAL PLAN, LEVEL +9.90M, REINFORCEMENT


PLANI I STRUKTURAVE, KUOTA +9.90M
STRUCTURAL PLAN, LEVEL +9.90M

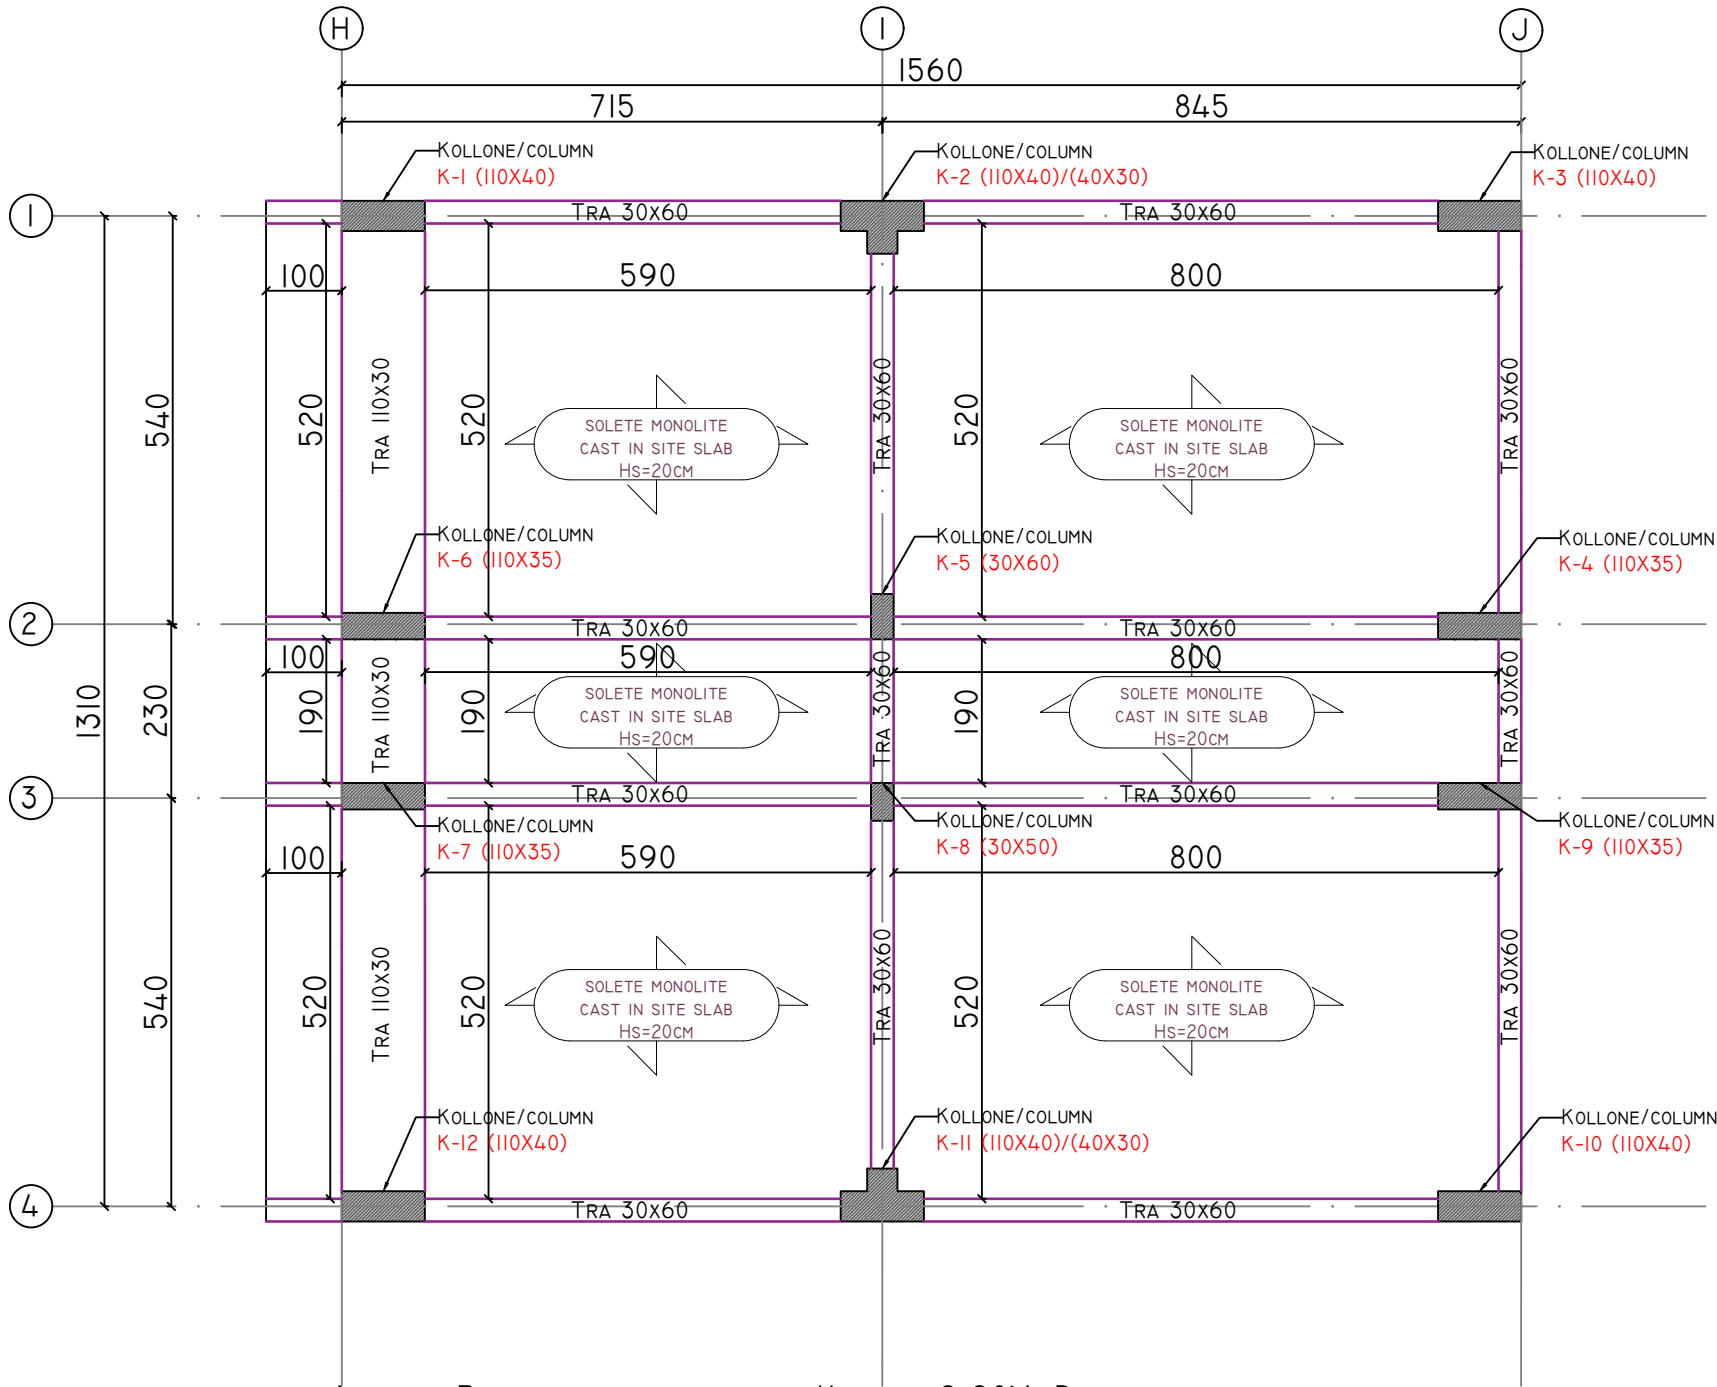

ARMIMI I PLANIT TE STRUKTURAVE, KUOTA +9.90M, DREJTIMI Y-Y
REINFORCEMENT OF STRUCTURAL PLAN, LEVEL +9.90M, ACC. Y-Y

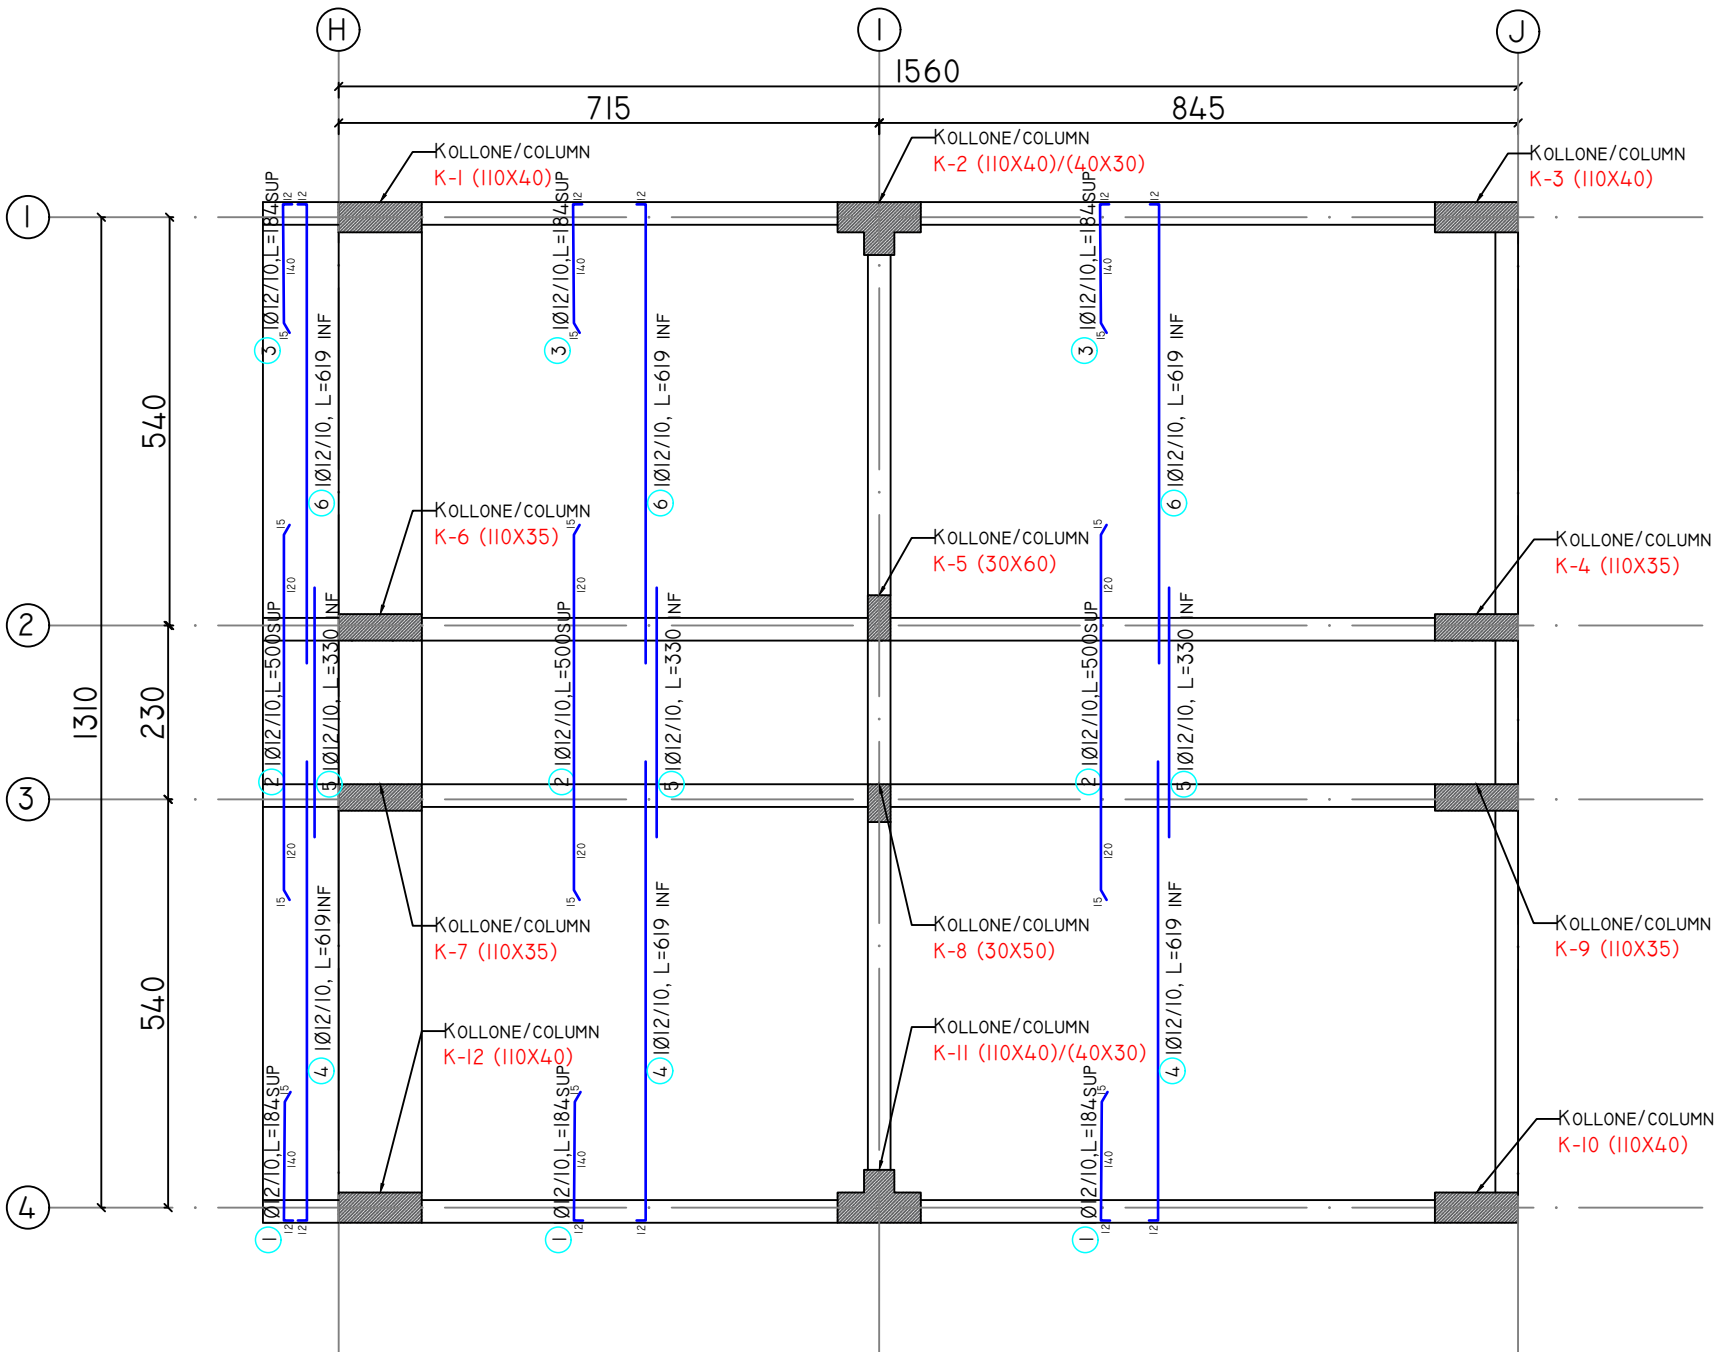

ARMIMI I PLANIT TE STRUKTURAVE, KUOTA +9.90M, DREJTIMI X-X
REINFORCEMENT OF STRUCTURAL PLAN, LEVEL +9.90M, ACC. X-X

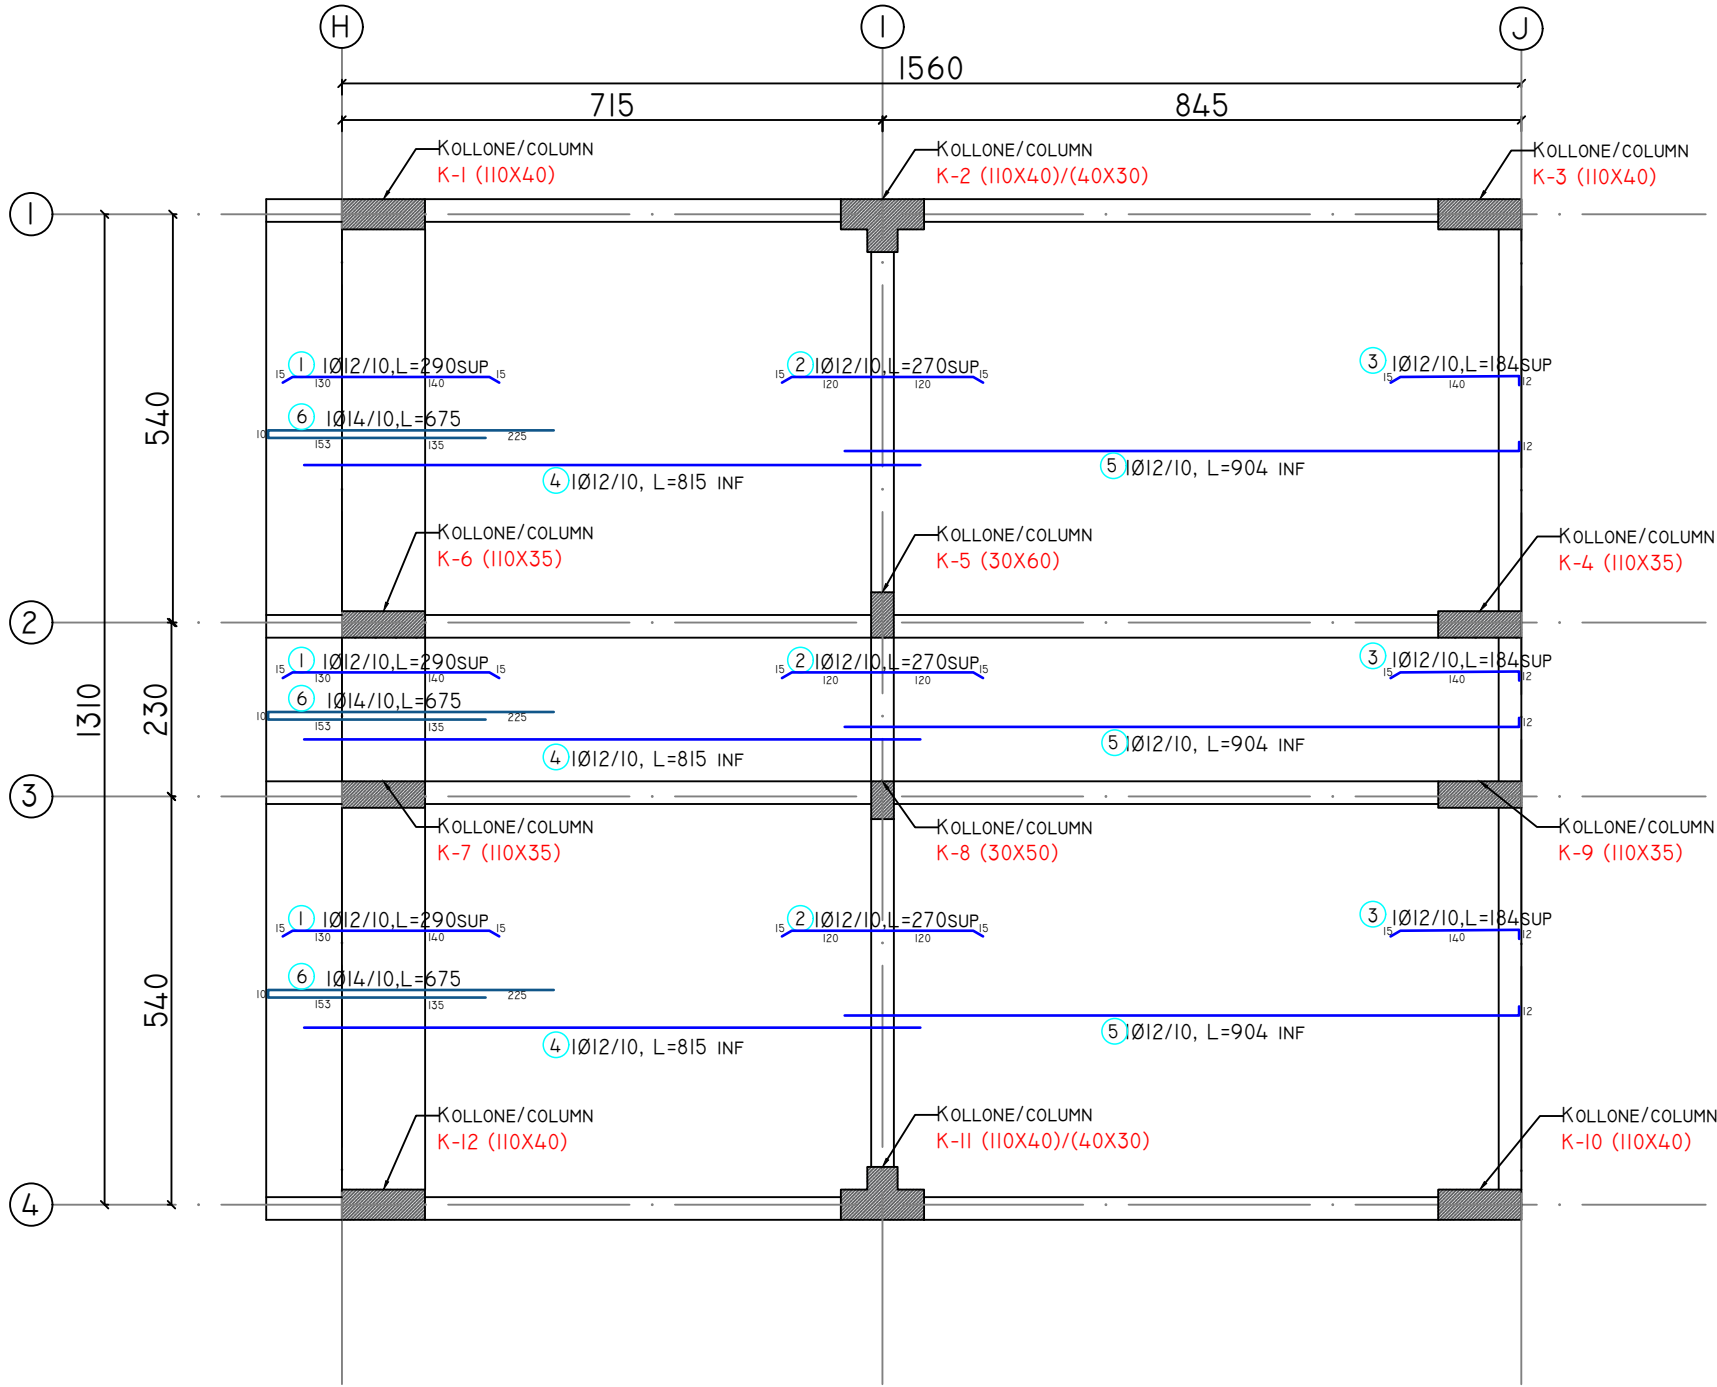

BETON C25/30 SOLETA					
PERMASAT(M)	S(M²)	H(M)	V(M³)		
SEK	182.90	0.2	36.58		
VOLUM BETONI			36.58		
HEKURI S 500 DREJTIMI X-X					
POZICIONI	Ø(MM)	NR SH	L(M)	LTOT(M)	PESHA (KG)
1	12	135	2.90	391.50	347.40
2	12	135	2.70	364.50	323.44
3	12	135	1.84	248.40	220.42
4	12	135	8.15	1100.25	976.32
5	12	135	9.04	1220.40	1082.94
6	12	135	6.75	911.25	808.61
PESHA TOTALE E HEKURIT					3759.14
MBETJUE 5%					225.55
SHUMA (KG)					3984.69
HEKURI S 500, DREJTIMI Y-Y					
POZICIONI	Ø(MM)	NR SH	L(M)	LTOT(M)	PESHA (KG)
1	12	166	1.84	305.44	271.04
2	12	166	5.00	830.00	736.51
3	12	166	1.84	305.44	271.04
4	12	166	6.19	1027.54	911.80
5	12	166	3.30	547.80	486.10
6	12	166	6.19	1027.54	911.80
PESHA TOTALE E HEKURIT					3588.29
MBETJUE 5%					215.30
SHUMA (KG)					3803.58

PROJECT:
"Për Barazi dhe Transparencë në Ndërhyrjet e
Infrastrukturës Shkollore"
"For Equality and Transparency in School
Infrastructure Interventions"

FINANCED BY:

unicef | for every child



LOCATION: Lezhe
ALBANIA

"Rikonstruksioni i Shkollës "Marash Gjoni"
"Reconstruction of "Marash Gjoni" school"

CLIENT: "EUROPARTNERS DEVELOPMENT"
Adresa: Rr.Ismail Qemali, Pall 18, Ap 25,
Tiranë
+355 686904087



DESIGN: "D&C Partners" shpk
Adresa: Rr.Bardhok Biba, Pall Hodaj, Ap 7,
Tiranë
+355 682265511



ARKITEKT	Dorian KUSHI, LIC-A.1114/2
Ing.Ndertimi	Edison DRISHTI, LIC-K.1566/3
Ing.Ndertimi	Sidita KALACI, LIC-K.1868/2
Ing.Topograf	Eris NDRUKAJ, LIC-T.1287/1
Ing.Elektrik	Besart DALLIU, LIC-E.1412/2
Ing.Mekanik	Ermir GJOKA, LIC-M.1174/2

TITLE:

PLANI I STRUKTURAVE KUOTA +9.90, ARMIMI


SCALE: 1:100

PHASE: DESIGN: SET: DATE: 11.2024

DETAILED-DESIGN D&C Partners DRAWING NR: INDEX: K-24


ARMIMI I TRAREVE, KUOTA +9.90M/ REINFORCEMENT OF BEAMS, LEVEL +9.90M

ARMIMI I TRAUT SIPAS AKSIT I-I
REINFORCEMENT OF BEAM, ACC. AXIS I-I

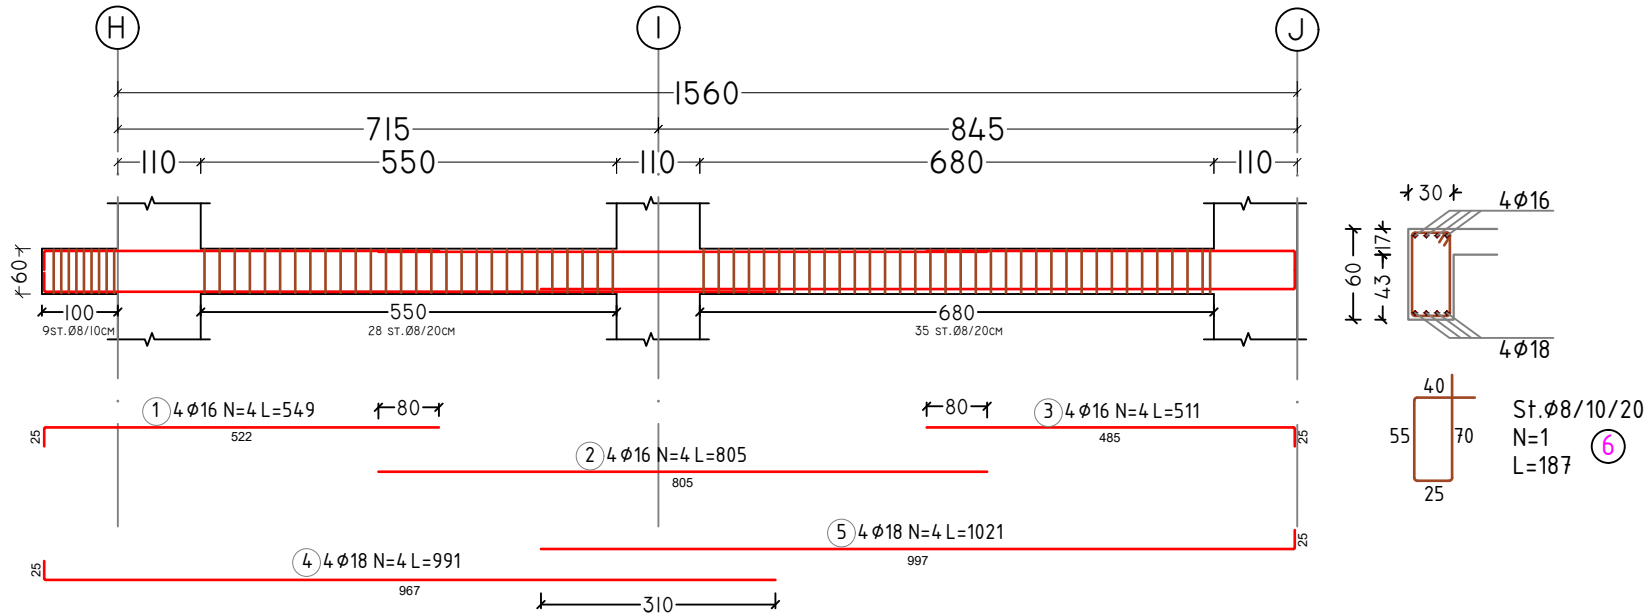


BETON C25/30 TRAUT SIPAS AKSIT I-I						
PERMASAT(M)	B(M)	H(M)	S(M²)	L(M)	V(M³)	
SEK	0.3	0.60	0.18	15.6	2.81	
VOLUM BETONI					2.81	
COPE					2	
VOLUM BETONI TOTAL					5.62	
HEKURI S 500						
POZICIONI	Ø(MM)	NR SH	L(M)	LTOT(M)	PESHA (KG)	
1	16	4	5.49	21.96	34.64	
2	16	4	8.05	32.20	50.80	
3	16	4	5.11	20.44	32.24	
4	18	4	9.91	39.64	79.14	
5	18	4	10.21	40.84	81.54	
6 (STAFJA)	8	72	1.87	134.64	53.10	
PESHA TOTALE E HEKURIT					331.47	
MBETJE 5%					19.89	
SHUMA (KG)					351.36	
COPE					2	
SHUMA TOTAL (KG)					702.71	

ARMIMI I TRAUT SIPAS AKSIT J-J
REINFORCEMENT OF BEAM, ACC. AXIS J-J

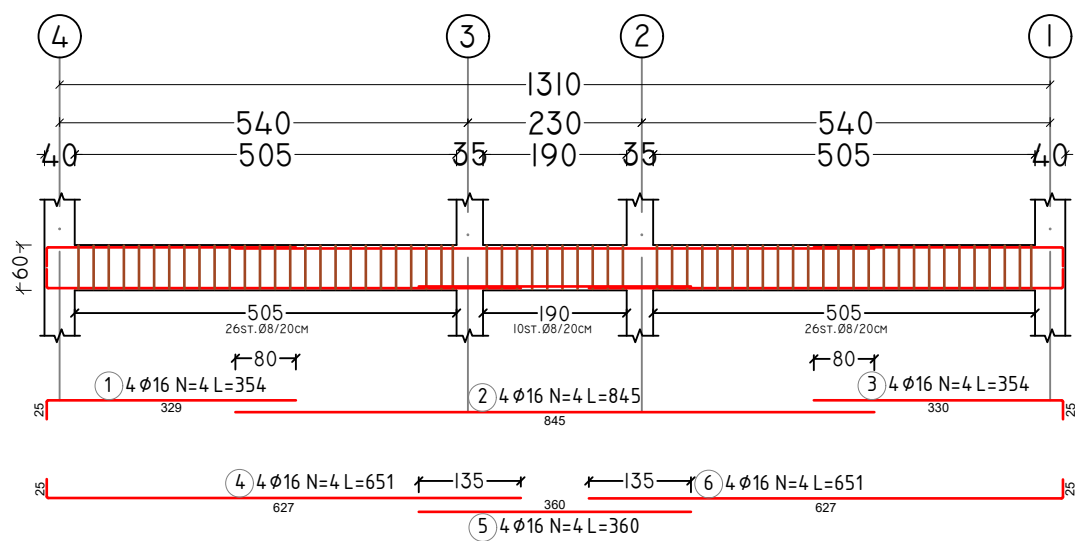


BETON C25/30 TRAUT SIPAS AKSIT 2-2						
PERMASAT(M)	B(M)	H(M)	S(M²)	L(M)	V(M³)	
SEK	0.3	0.60	0.18	15.6	2.81	
VOLUM BETONI					2.81	
COPE					2	
VOLUM BETONI TOTAL					5.62	
HEKURI S 500						
POZICIONI	Ø(MM)	NR SH	L(M)	LTOT(M)	PESHA (KG)	
1	16	4	5.66	22.64	35.72	
2	16	4	7.65	30.60	48.27	
3	16	4	5.30	21.20	33.44	
4	18	4	9.51	38.04	75.95	
5	18	4	9.80	39.20	78.27	
6 (STAFJA)	8	77	1.87	143.99	56.79	
PESHA TOTALE E HEKURIT					328.43	
MBETJE 5%					19.71	
SHUMA (KG)					348.14	
COPE					2	
SHUMA TOTAL (KG)					696.28	

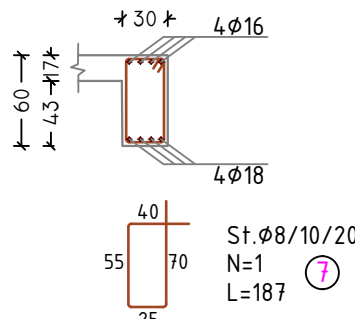


BETON C25/30 TRAUT SIPAS AKSIT J-J						
PERMASAT(M)	B(M)	H(M)	S(M²)	L(M)	V(M³)	
SEK	0.3	0.60	0.18	13.1	2.36	
VOLUM BETONI					2.36	
COPE					1	
VOLUM BETONI TOTAL					2.36	
HEKURI S 500						
POZICIONI	Ø(MM)	NR SH	L(M)	LTOT(M)	PESHA (KG)	
1	16	4	3.54	14.16	22.34	
2	16	4	8.45	33.80	53.32	
3	16	4	3.54	14.16	22.34	
4	18	4	6.51	26.04	51.99	
5	18	4	3.60	14.40	28.75	
6	18	4	6.51	26.04	51.99	
7 (STAFJA)	8	57	1.87	106.59	42.04	
PESHA TOTALE E HEKURIT					272.77	
MBETJE 5%					16.37	
SHUMA (KG)					289.13	
COPE					1	
SHUMA TOTAL (KG)					289.13	

ARMIMI I TRAUT SIPAS AKSIT 2-2
REINFORCEMENT OF BEAM, ACC. AXIS 2-2

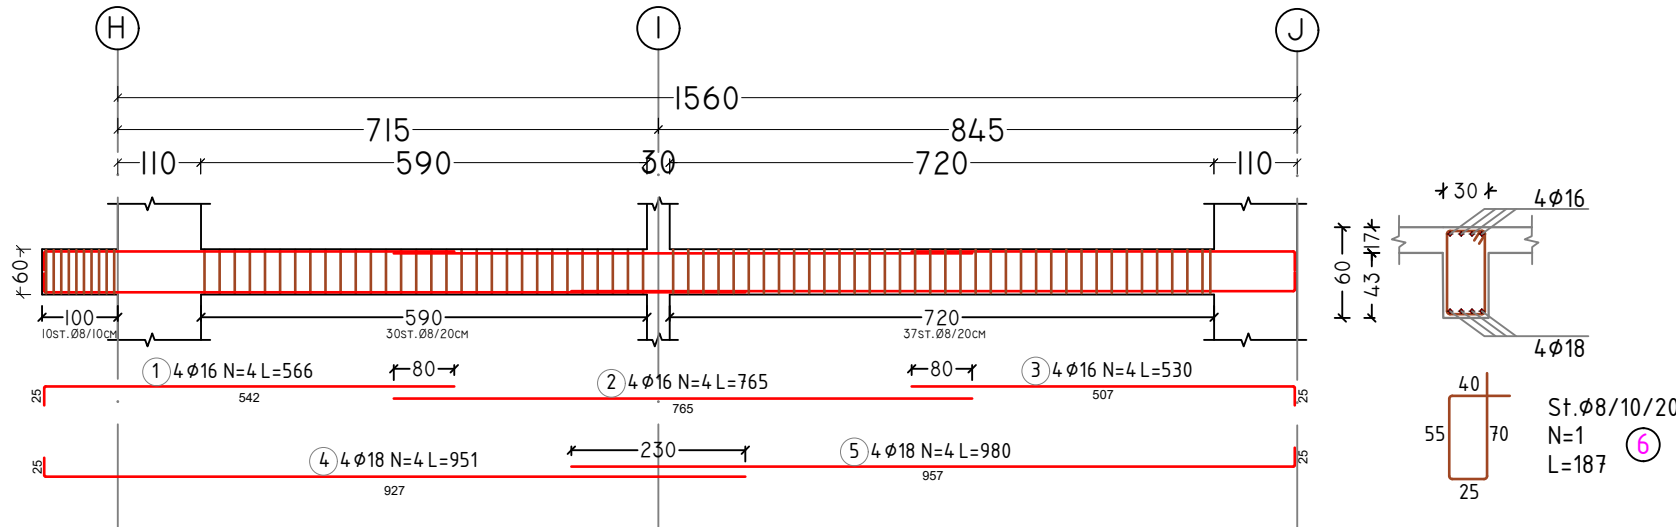


ARMIMI I TRAUT SIPAS AKSIT H-H
REINFORCEMENT OF BEAM, ACC. AXIS H-H

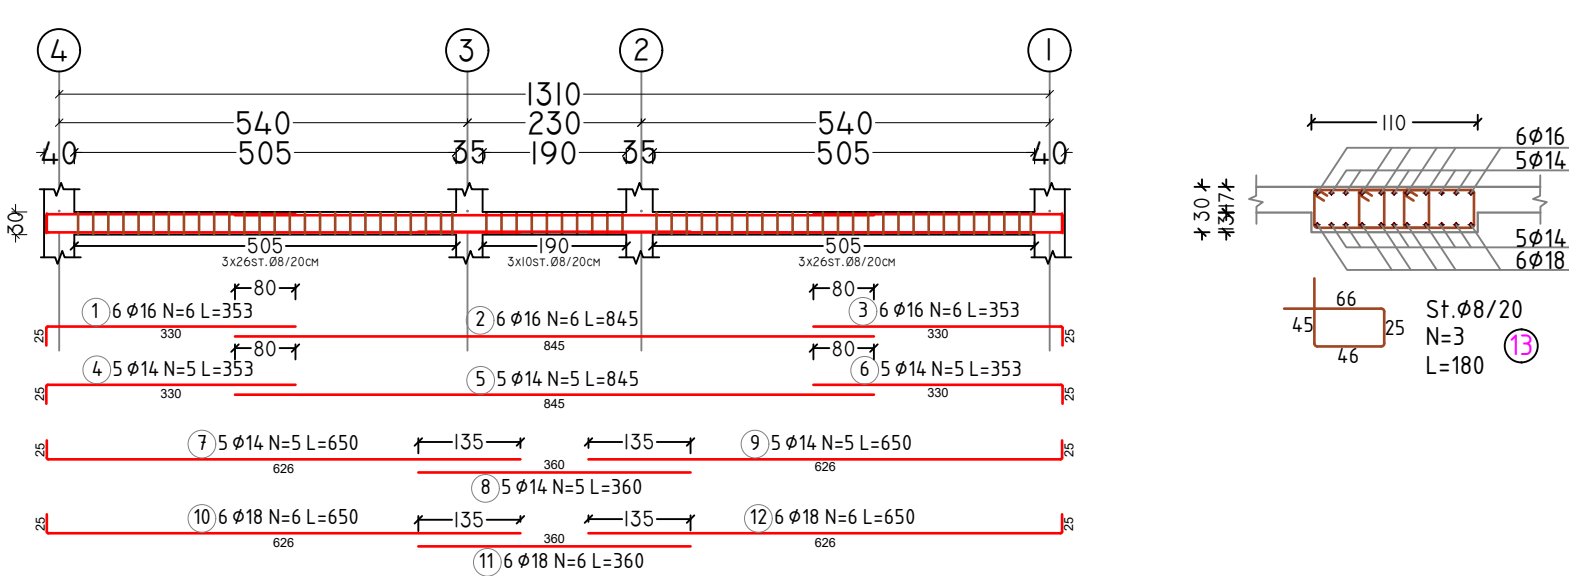

BETON C25/30 TRAUT SIPAS AKSIT H-H						
PERMASAT(M)	B(M)	H(M)	S(M²)	L(M)	V(M³)	
SEK	1.1	0.30	0.33	13.1	4.32	
VOLUM BETONI					4.32	
COPE					1	
VOLUM BETONI TOTAL					4.32	
HEKURI S 500						
POZICIONI	Ø(MM)	NR SH	L(M)	LTOT(M)	PESHA (KG)	
1	16	6	3.53	21.18	33.41	
2	16	6	8.45	50.70	79.98	
3	16	6	3.53	21.18	33.41	
4	14	5	3.53	17.65	21.32	
5	14	5	8.45	42.25	51.03	
6	14	5	3.53	17.65	21.32	
7	14	5	6.50	32.50	39.25	
8	14	5	3.60	18.00	21.74	
9	14	5	6.50	32.50	39.25	
10	18	6	6.50	39.00	77.87	
11	18	6	3.60	21.60	43.13	
12	18	6	6.50	39.00	77.87	
13 (STAFJA)	8	186	1.80	334.80	132.04	
PESHA TOTALE E HEKURIT					671.62	
MBETJE 5%					40.30	
SHUMA (KG)					711.91	
COPE					1	
SHUMA TOTAL (KG)					711.91	

ARMIMI I TRAUT SIPAS AKSIT I-I
REINFORCEMENT OF BEAM, ACC. AXIS I-I

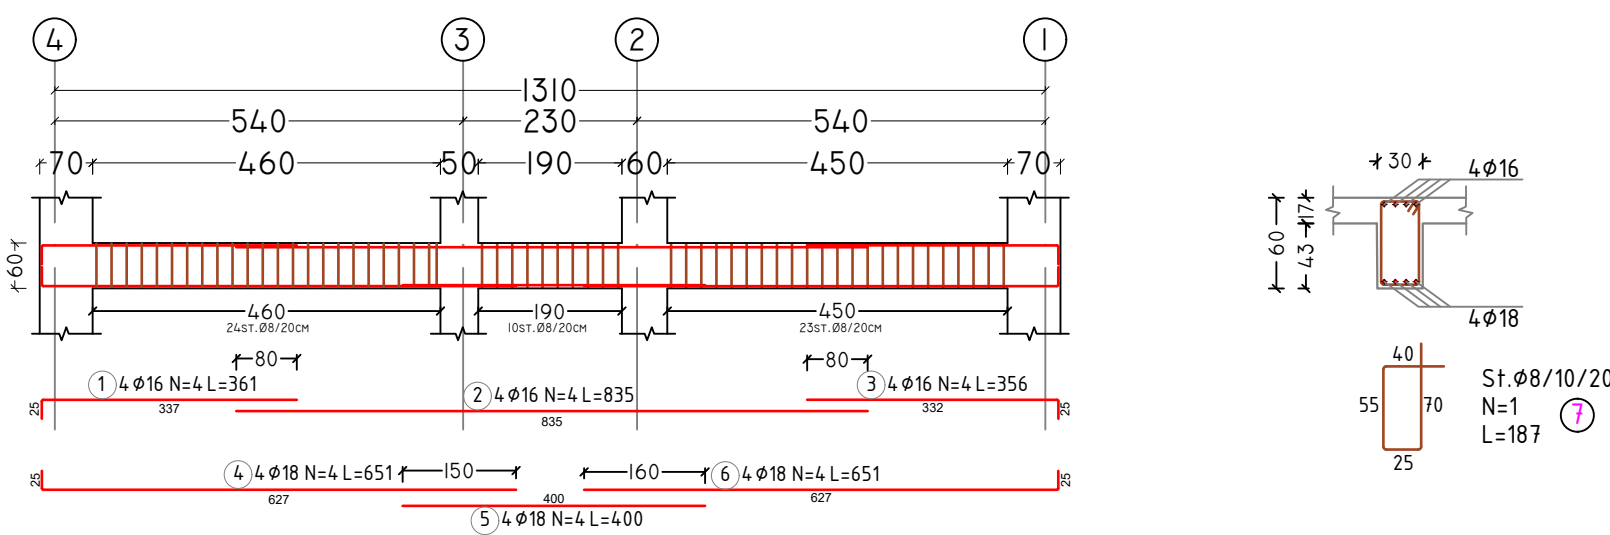

BETON C25/30 TRAUT SIPAS AKSIT I-I						
PERMASAT(M)	B(M)	H(M)	S(M²)	L(M)	V(M³)	
SEK	0.3	0.60	0.18	13.1	2.36	
VOLUM BETONI					2.36	
COPE					1	
VOLUM BETONI TOTAL					2.36	
HEKURI S 500						
POZICIONI	Ø(MM)	NR SH	L(M)	LTOT(M)	PESHA (KG)	
1	16	4	3.61	14.44	22.78	
2	16	4	8.35	33.40	52.69	
3	16	4	3.56	14.24	22.46	
4	18	4	6.51	26.04	51.99	
5	18	4	4.00	16.00	31.95	
6	18	4	6.51	26.04	51.99	
7 (STAFJA)	8	57	1.87	106.59	42.04	
PESHA TOTALE E HEKURIT					275.90	
MBETJE 5%					16.55	
SHUMA (KG)					292.45	
COPE					1	
SHUMA TOTAL (KG)					292.45	

PROJECT:
"Për Barazi dhe Transparencë në Ndërhyrjet e
Infrastrukturës Shkollore"
"For Equality and Transparency in School
Infrastructure Interventions"

FINANCED BY:



LOCATION: Lezhe
ALBANIA

"Rikonstruksioni i Shkollës "Marash Gjoni"
"Reconstruction of "Marash Gjoni" school"

CLIENT: "EUROPARTNERS DEVELOPMENT"
Adresa: Rr.Ismail Qemali, Pall 18, Ap 25,
Tiranë
+355 686904087



DESIGN: "D&C Partners" shpk
Adresa: Rr.Bardhok Biba, Pall Hodaj, Ap 7,
Tiranë
+355 682265511



ARKITEKT	Dorian KUSHI, LIC-A.1114/2
Ing.Ndertimi	Edison DRISHTI, LIC-K.1566/3
Ing.Ndertimi	Sidita KALACI, LIC-K.1868/2
Ing.Topograf	Eris NDRUKAJ, LIC-T.1287/1
Ing.Elektrik	Besart DALLIU, LIC-E.1412/2
Ing.Mekanik	Emrir GJOKA, LIC-M.1174/2


TITLE:
ARMIMI I TRAREVE KUOTA +9.90

SCALE: 1:100


PHASE: DESIGN: SET: DATE: 11.2024
DETAILED-DESIGN D&C Partners DRAWING NR: INDEX: K-25

ARMIMI I KOLLONAVE/ REINFORCEMENT OF COLUMNS


ARMIMI I KOLLONES K-1
REINFORCEMENT OF COLUMN K-1

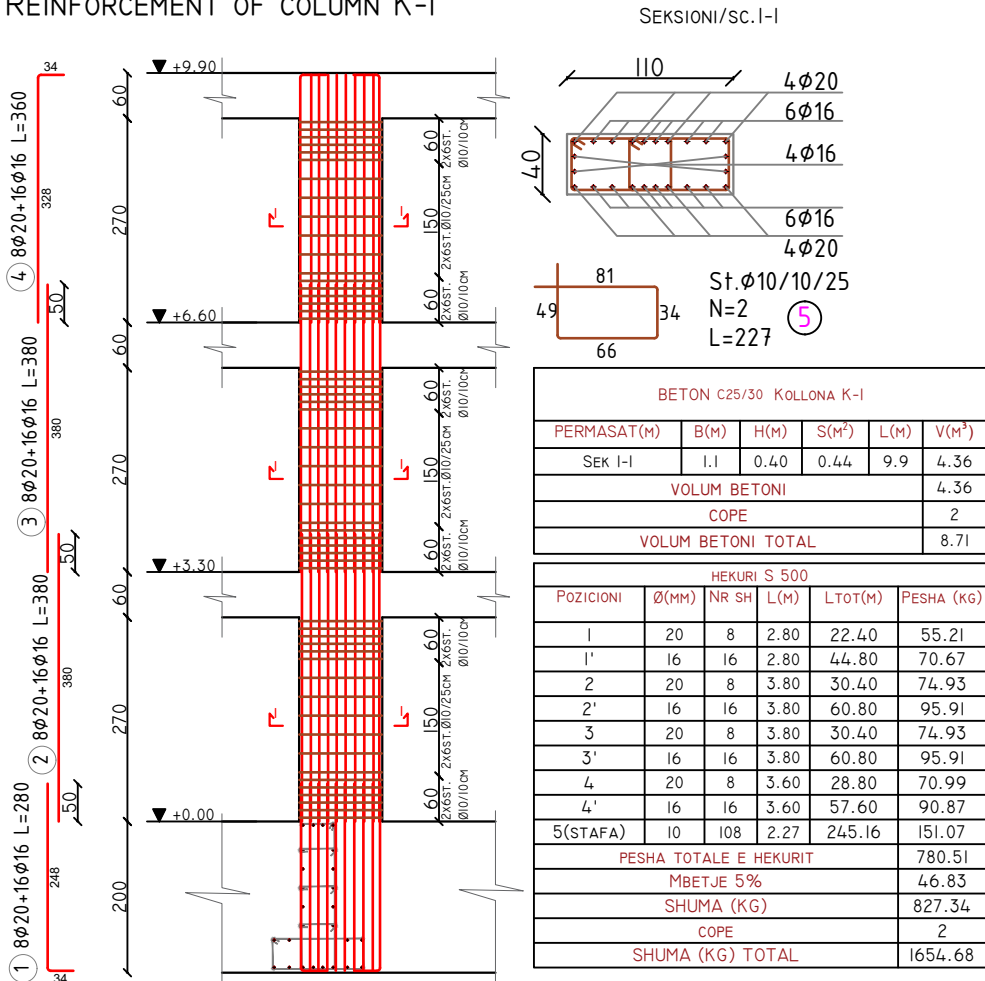


ARMIMI I KOLLONES K-2
REINFORCEMENT OF COLUMN K-2

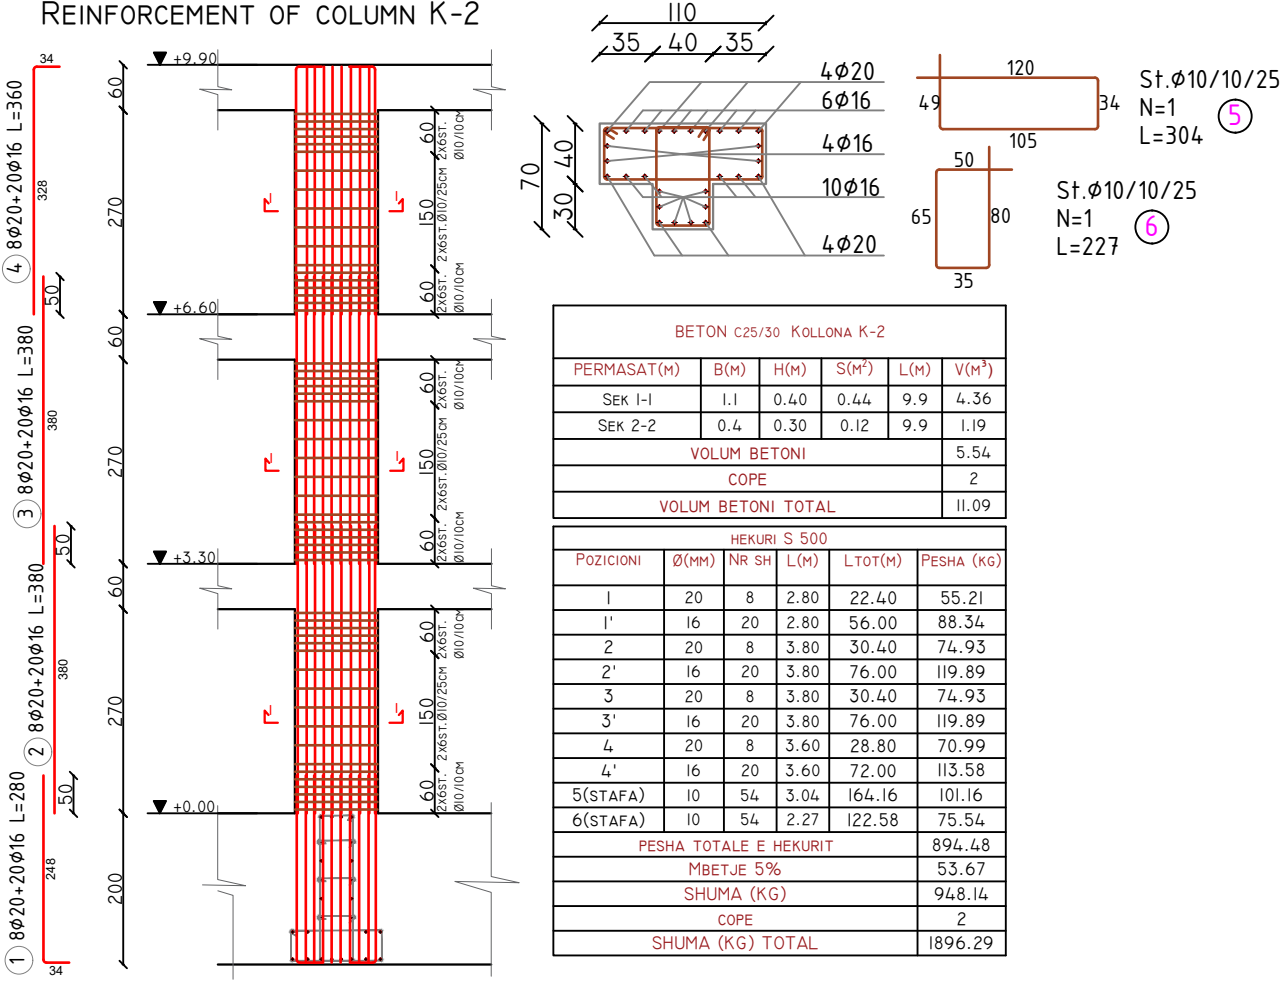


ARMIMI I KOLLONES K-3
REINFORCEMENT OF COLUMN K-3

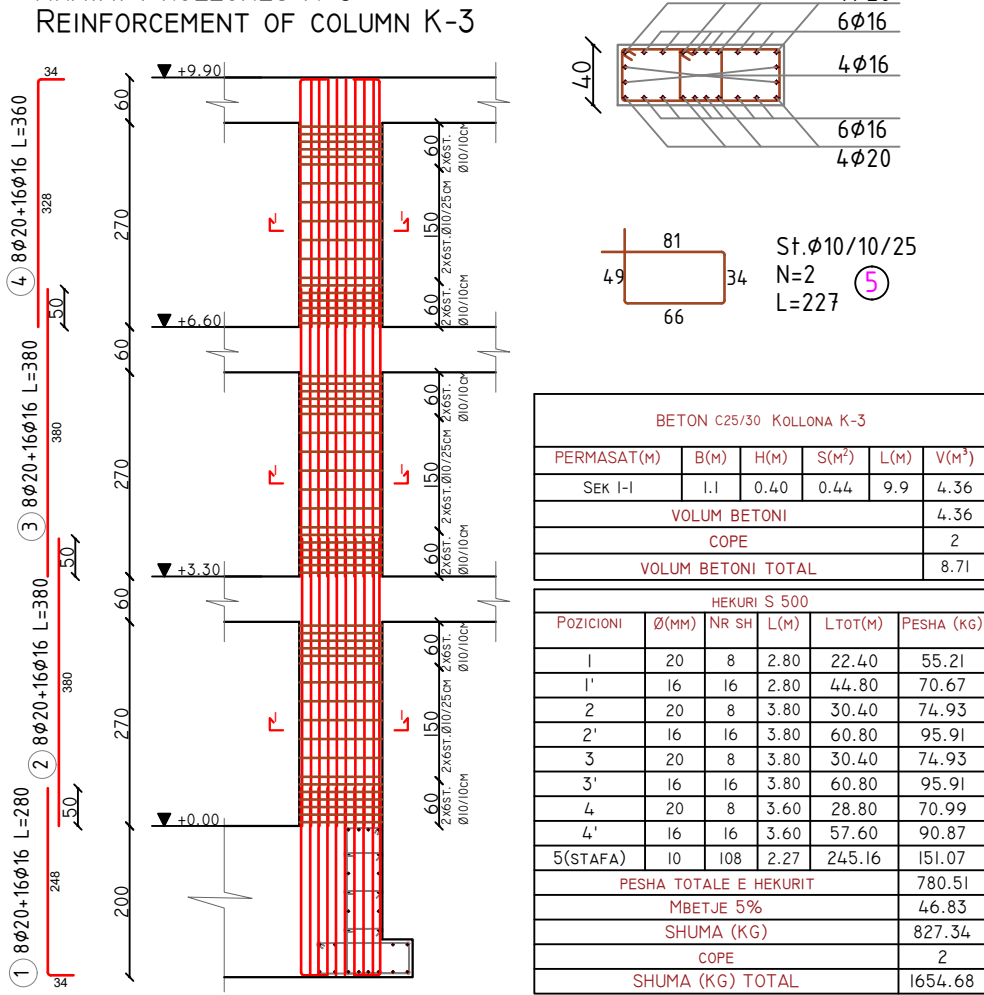


ARMIMI I KOLLONES K-4
REINFORCEMENT OF COLUMN K-4

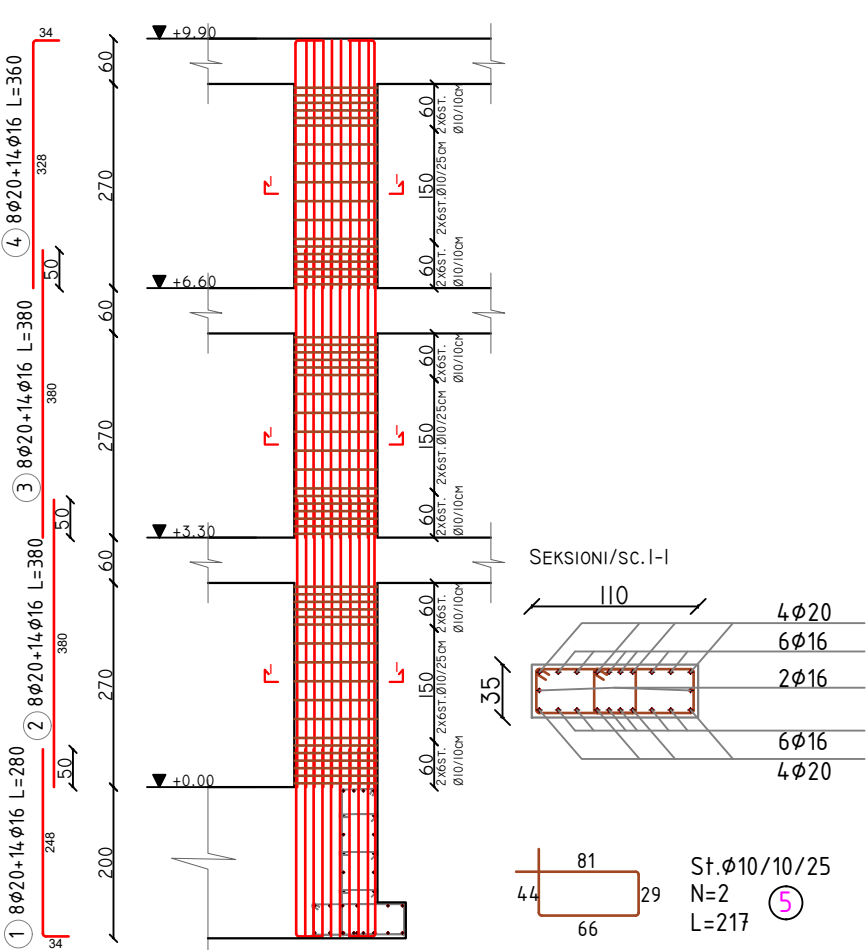


ARMIMI I KOLLONES K-5
REINFORCEMENT OF COLUMN K-5

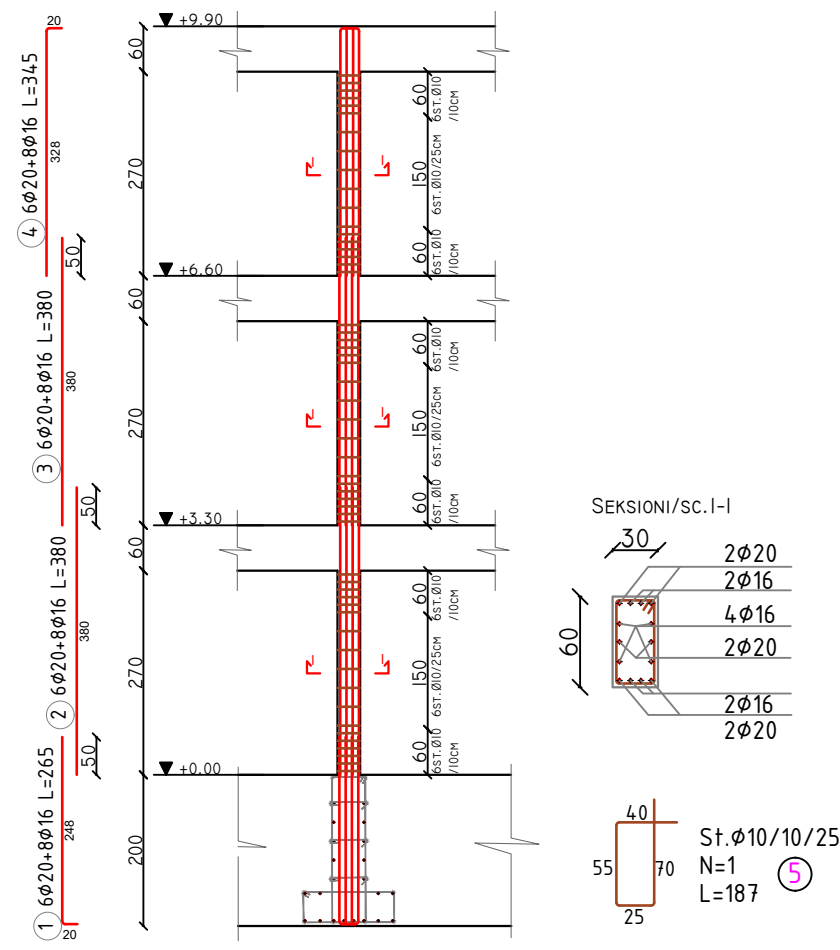

ARMIMI I KOLLONES K-6
REINFORCEMENT OF COLUMN K-6

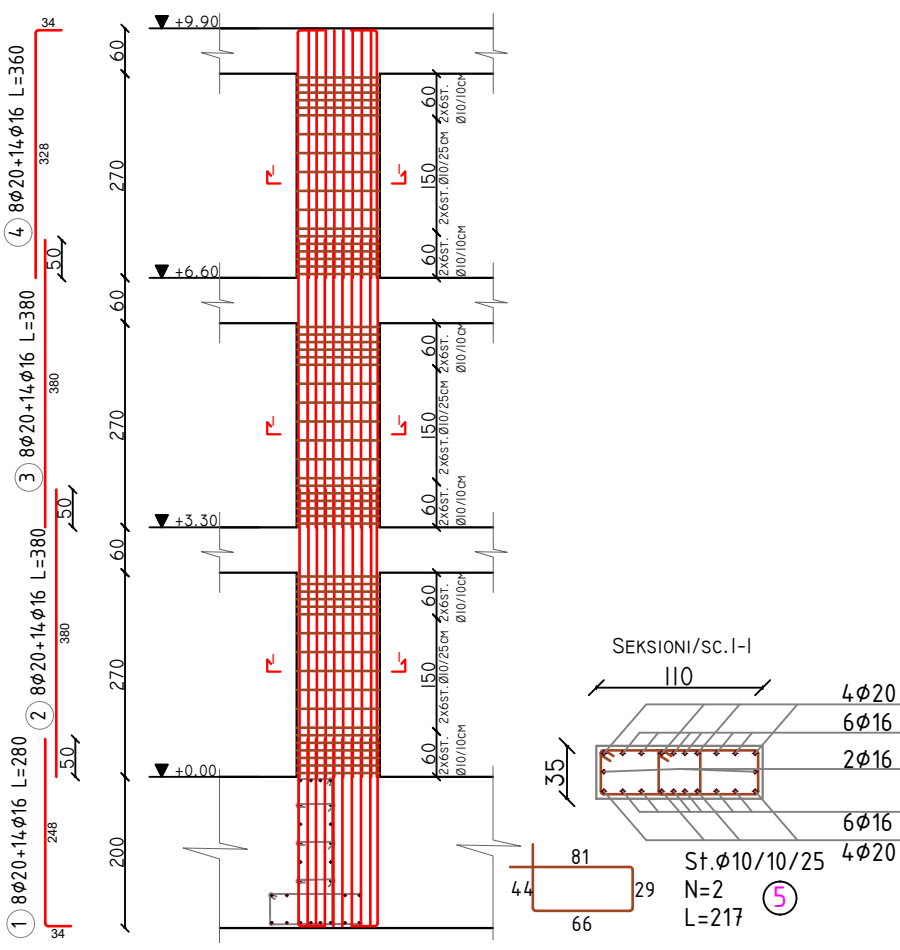

ARMIMI I KOLLONES K-8
REINFORCEMENT OF COLUMN K-8

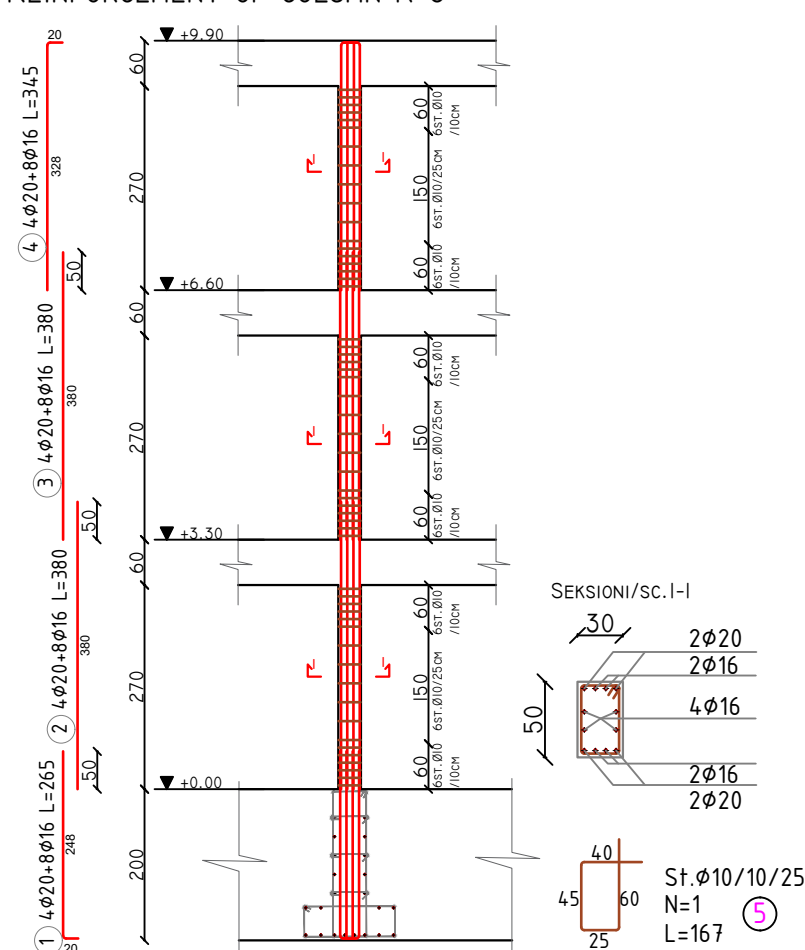

PROJECT:
"Për Barazi dhe Transparencë në Ndërhyrjet e
Infrastrukturës Shkollore"
"For Equality and Transparency in School
Infrastructure Interventions"

FINANCED BY:



LOCATION: Lezhe
ALBANIA

"Rikonstruksioni i Shkollës "Marash Gjoni"
"Reconstruction of "Marash Gjoni" school"

CLIENT: "EUROPARTNERS DEVELOPMENT"
Adresa: Rr.Ismail Qemali, Pall 18, Ap 25,
Tiranë
+355 686904087



DESIGN: "D&C Partners" shpk
Adresa: Rr.Bardhok Biba, Pall Hodaj, Ap 7,
Tiranë
+355 682265511



ARKITEKT	Dorian KUSHI, LIC-A.1114/2
Ing.Ndertimi	Edison DRISHTI, LIC-K.1566/3
Ing.Ndertimi	Sidita KALACI, LIC-K.1868/2
Ing.Topograf	Eris NDRUKAJ, LIC-T.1287/1
Ing.Elektrik	Besart DALLIU, LIC-E.1412/2
Ing.Mekanik	Emrir GJOKA, LIC-M.1174/2

TITLE:



ARMIMI I KOLLONAVE

SCALE: 1:100


PHASE: DESIGN: SET: DATE: 11.2024

DETAILED-DESIGN D&C Partners


DRAWING NR: INDEX:
K-26

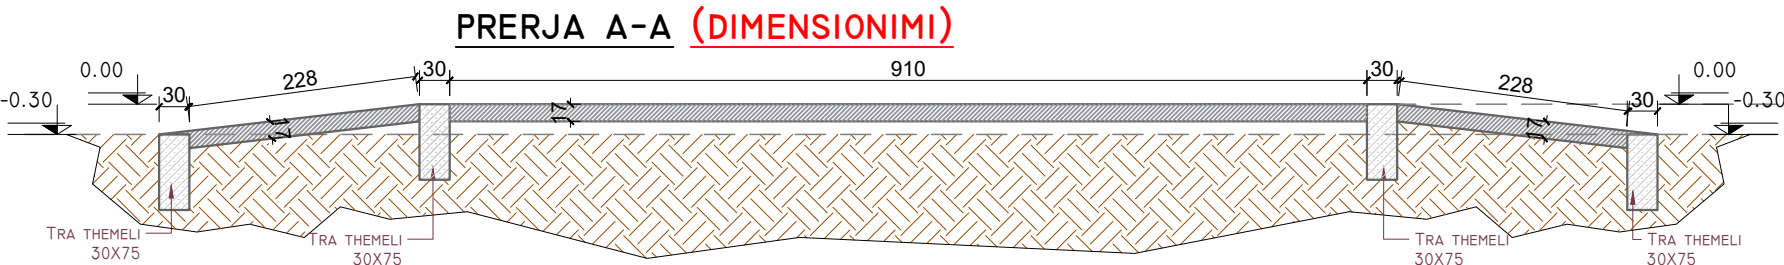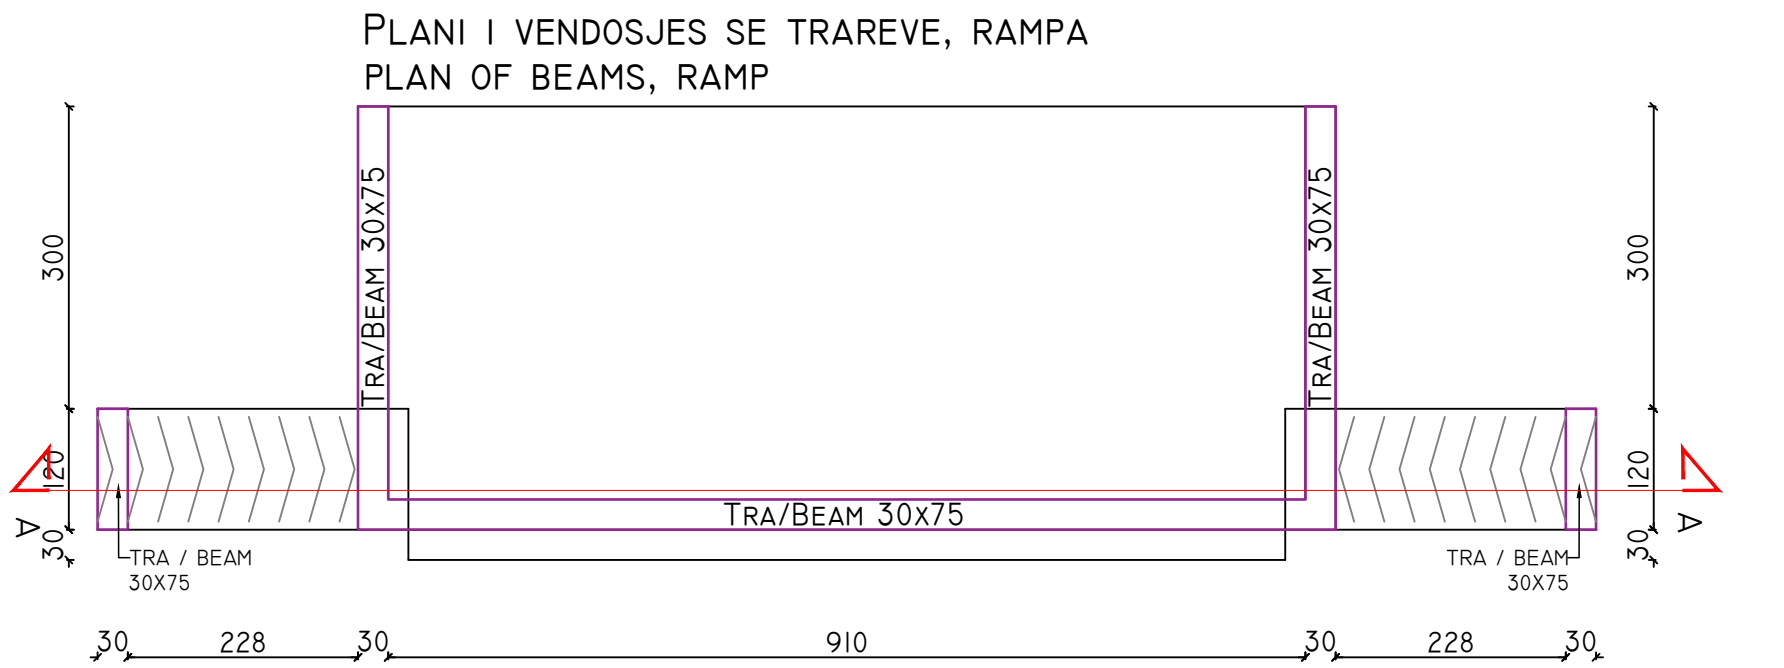


PRERJA A-A, ARMIMI
SECTION A-A, REINFORCEMENT

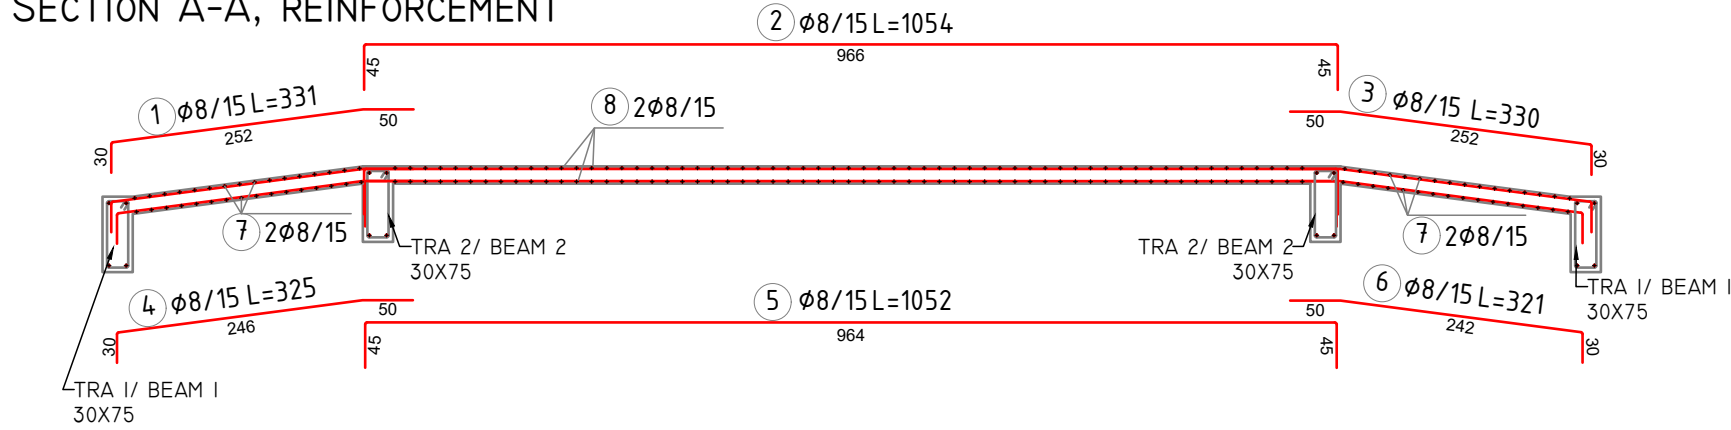

ARMIMI I TRAUT I
REINFORCEMENT OF BEAM I

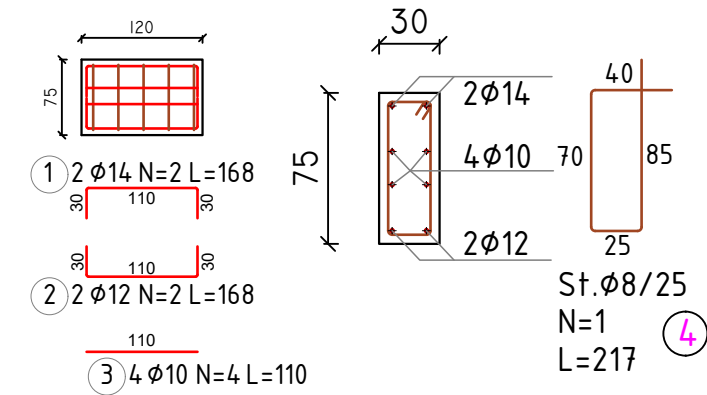


ARMIMI I TRAUT 2
REINFORCEMENT OF BEAM 2

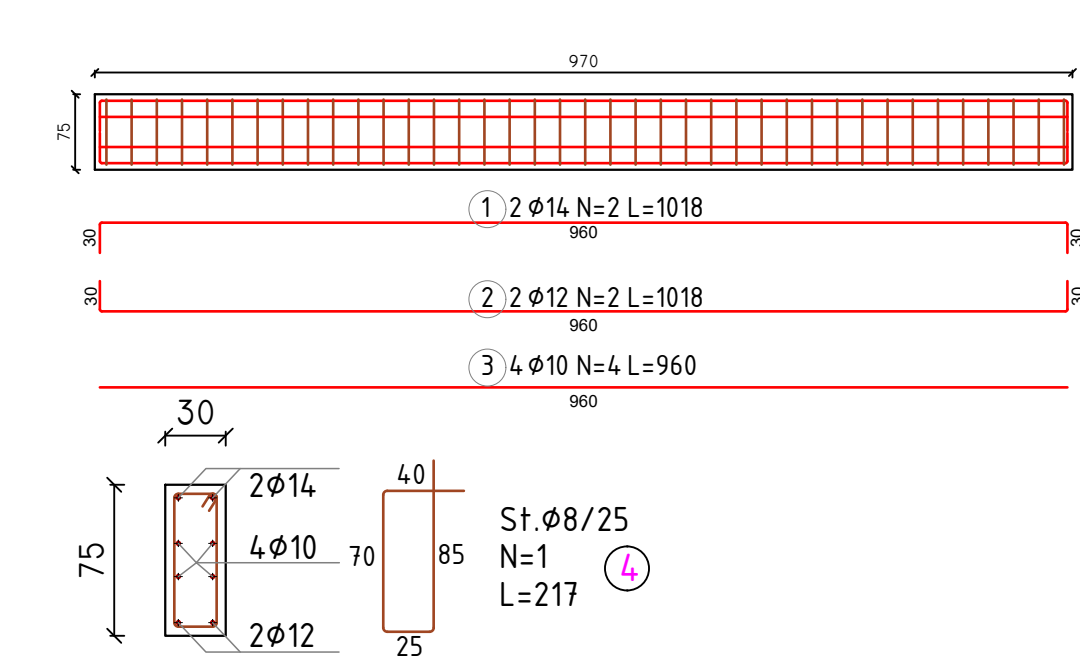

BETON C25/30 TRAU I (RAMPA)					
PERMASAT(M)	B(M)	H(M)	S(M²)	L(M)	V(M³)
SEK	0.3	0.75	0.23	1.2	0.27
VOLUM BETONI					0.27
COPE					2
VOLUM BETONI TOTAL					0.54

HEKURI S 500					
POZICIONI	Ø(MM)	NR SH	L(M)	LTOT(M)	PESHA (KG)
1	14	2	1.68	3.36	4.06
2	12	2	1.68	3.36	2.98
3	10	4	1.10	4.40	2.71
4(STAFA)	8	5	2.17	10.85	4.28
PESHA TOTALE E HEKURIT					14.03
MBETJE 5%					0.84
SHUMA (KG)					14.87
COPE					2
SHUMA TOTAL (KG)					29.74

ARMIMI I TRAUT 2
REINFORCEMENT OF BEAM 2

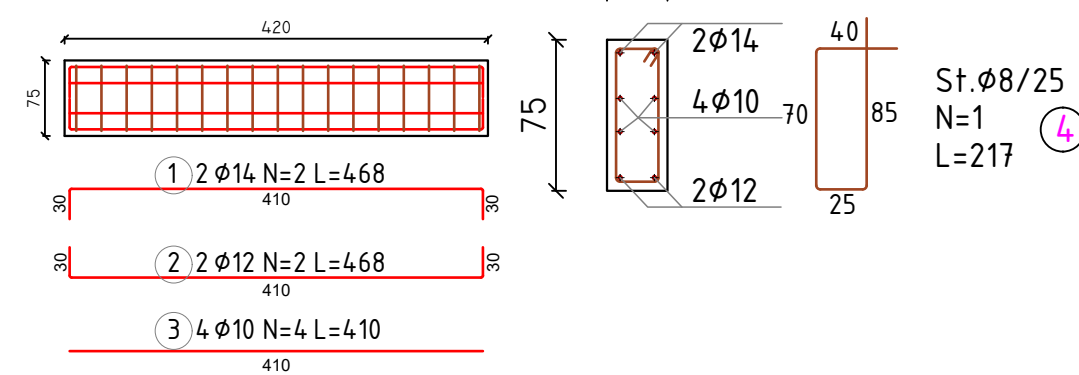


BETON C25/30 TRAU 2 (RAMPA)					
PERMASAT(M)	B(M)	H(M)	S(M²)	L(M)	V(M³)
SEK	0.3	0.75	0.23	9.7	2.18
VOLUM BETONI					2.18
COPE					1
VOLUM BETONI TOTAL					2.18

HEKURI S 500					
POZICIONI	Ø(MM)	NR SH	L(M)	LTOT(M)	PESHA (KG)
1	14	2	10.18	20.36	24.59
2	12	2	10.18	20.36	18.07
3	10	4	9.60	38.40	23.66
4(STAFA)	8	39	2.17	84.63	33.38
PESHA TOTALE E HEKURIT					99.70
MBETJE 5%					5.98
SHUMA (KG)					105.68
COPE					1
SHUMA TOTAL (KG)					105.68

BETON C25/30 TRAU 2 (RAMPA)					
PERMASAT(M)	B(M)	H(M)	S(M²)	L(M)	V(M³)
SEK	0.3	0.75	0.23	4.2	0.95
VOLUM BETONI					0.95
COPE					2
VOLUM BETONI TOTAL					1.89

HEKURI S 500					
POZICIONI	Ø(MM)	NR SH	L(M)	LTOT(M)	PESHA (KG)
1	14	2	4.68	9.36	11.31
2	12	2	4.68	9.36	8.31
3	10	4	4.10	16.40	10.11
4(STAFA)	8	17	2.17	36.89	14.55
PESHA TOTALE E HEKURIT					44.27
MBETJE 5%					2.66
SHUMA (KG)					46.92
COPE					2
SHUMA TOTAL (KG)					93.84

MURI RRETHUES

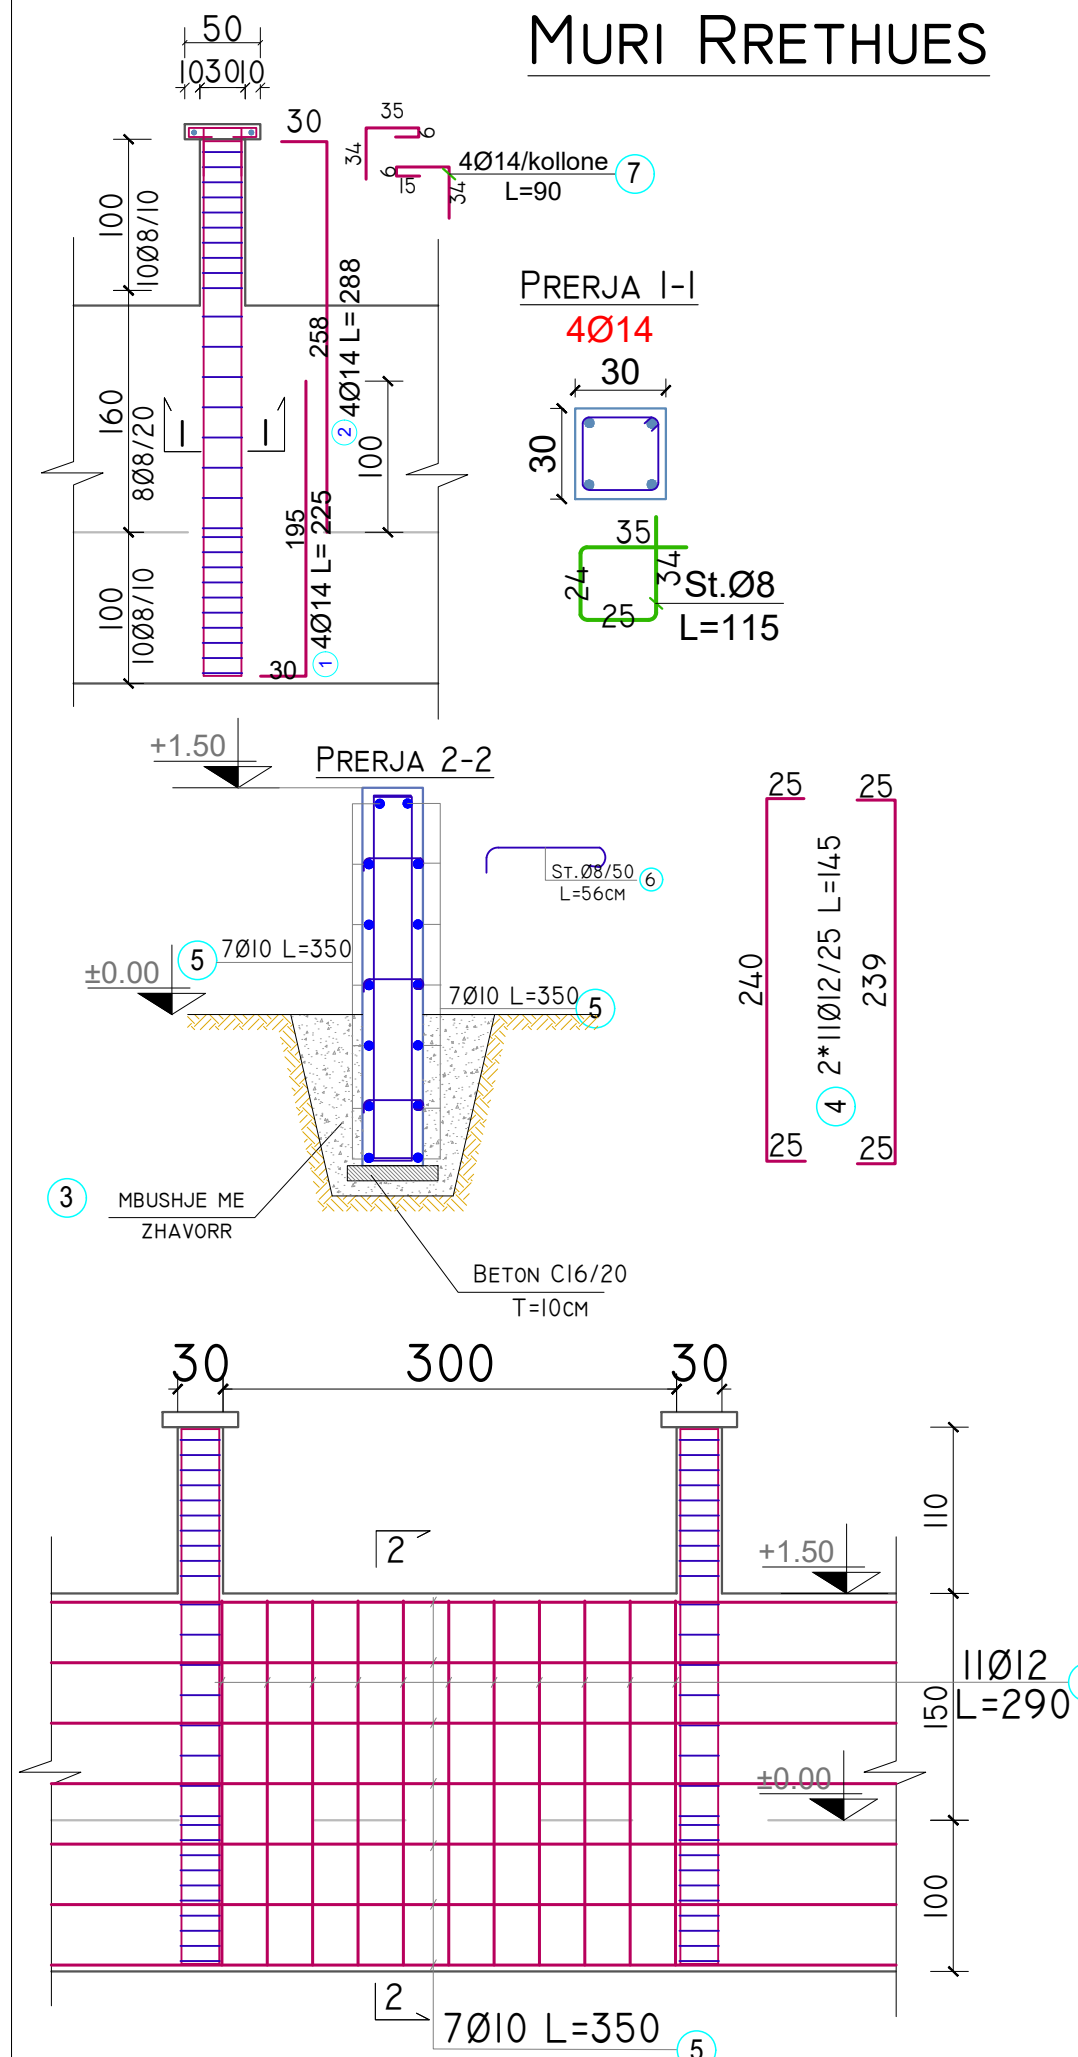

BETON C 25/30 MUR RRETHUES/3M				
PERMASAT(m)	S(m2)	T(m)	V(m³)	
VLERA (muri)	7.50	0.30	2.25	
VLERA (kollona)	1.10	0.30	0.33	
VLERA (kapuci)	0.25	0.10	0.03	
TOTAL			2.6	
GJATESIA E MURIT			85.2	
TOTALI			221.8	

HEKURI S 500					
Pozicioni	Ø(mm)	Nr sh	L(m)	Ltot(m)	Pesha (kg)
1	14	4	2.25	9.0	10.9
2	14	4	2.88	11.5	13.9
3(stafa)	8	28	1.15	32.2	12.7
4	12	22	2.90	63.8	56.6
5	10	14	3.50	49.0	30.2
6	8	40	1.11	44.4	17.5
7	14	4	0.90	3.6	4.3
pesha totale e hekurit					146.15
GJATESIA E MURIT					85.15
TOTALI					12444.74

PROJECT:
"Për Barazi dhe Transparencë në Ndërhjert e
Infrastrukturës Shkollore"
"For Equality and Transparency in School
Infrastructure Interventions"

FINANCED BY:

unicef for every child



LOCATION: Lezhe
ALBANIA

"Rikonstruksioni i Shkollës "Marash Gjoni"
"Reconstruction of "Marash Gjoni" school"

CLIENT: "EUROPARTNERS DEVELOPMENT"
Adresa: Rr.Ismail Qemali, Pall 18, Ap 25,
Tiranë
+355 686904087



DESIGN: "D&C Partners" shpk
Adresa: Rr.Bardhok Biba, Pall Hodaj, Ap 7,
Tiranë
+355 682265511




ARKITEKT	Dorian KUSHI, LIC-A.1114/2
Ing.Ndërtimi	Edison DRISHTI, LIC-K.1566/3
Ing.Ndërtimi	Sidita KALACI, LIC-K.1868/2
Ing.Topograf	Eris NDRUKAJ, LIC-T.1287/1
Ing.Elektrik	Besart DALLIU, LIC-E.1412/2
Ing.Mekanik	Emir GJOKA, LIC-M.1174/2

TITLE:
RAMPA, ARMIMI, MURI RRETHUES


SCALE: 1:75, 1:50

PHASE: DESIGN: SET: DATE: 11.2024
DETAILED-DESIGN D&C Partners DRAWING NR: INDEX:
K-27

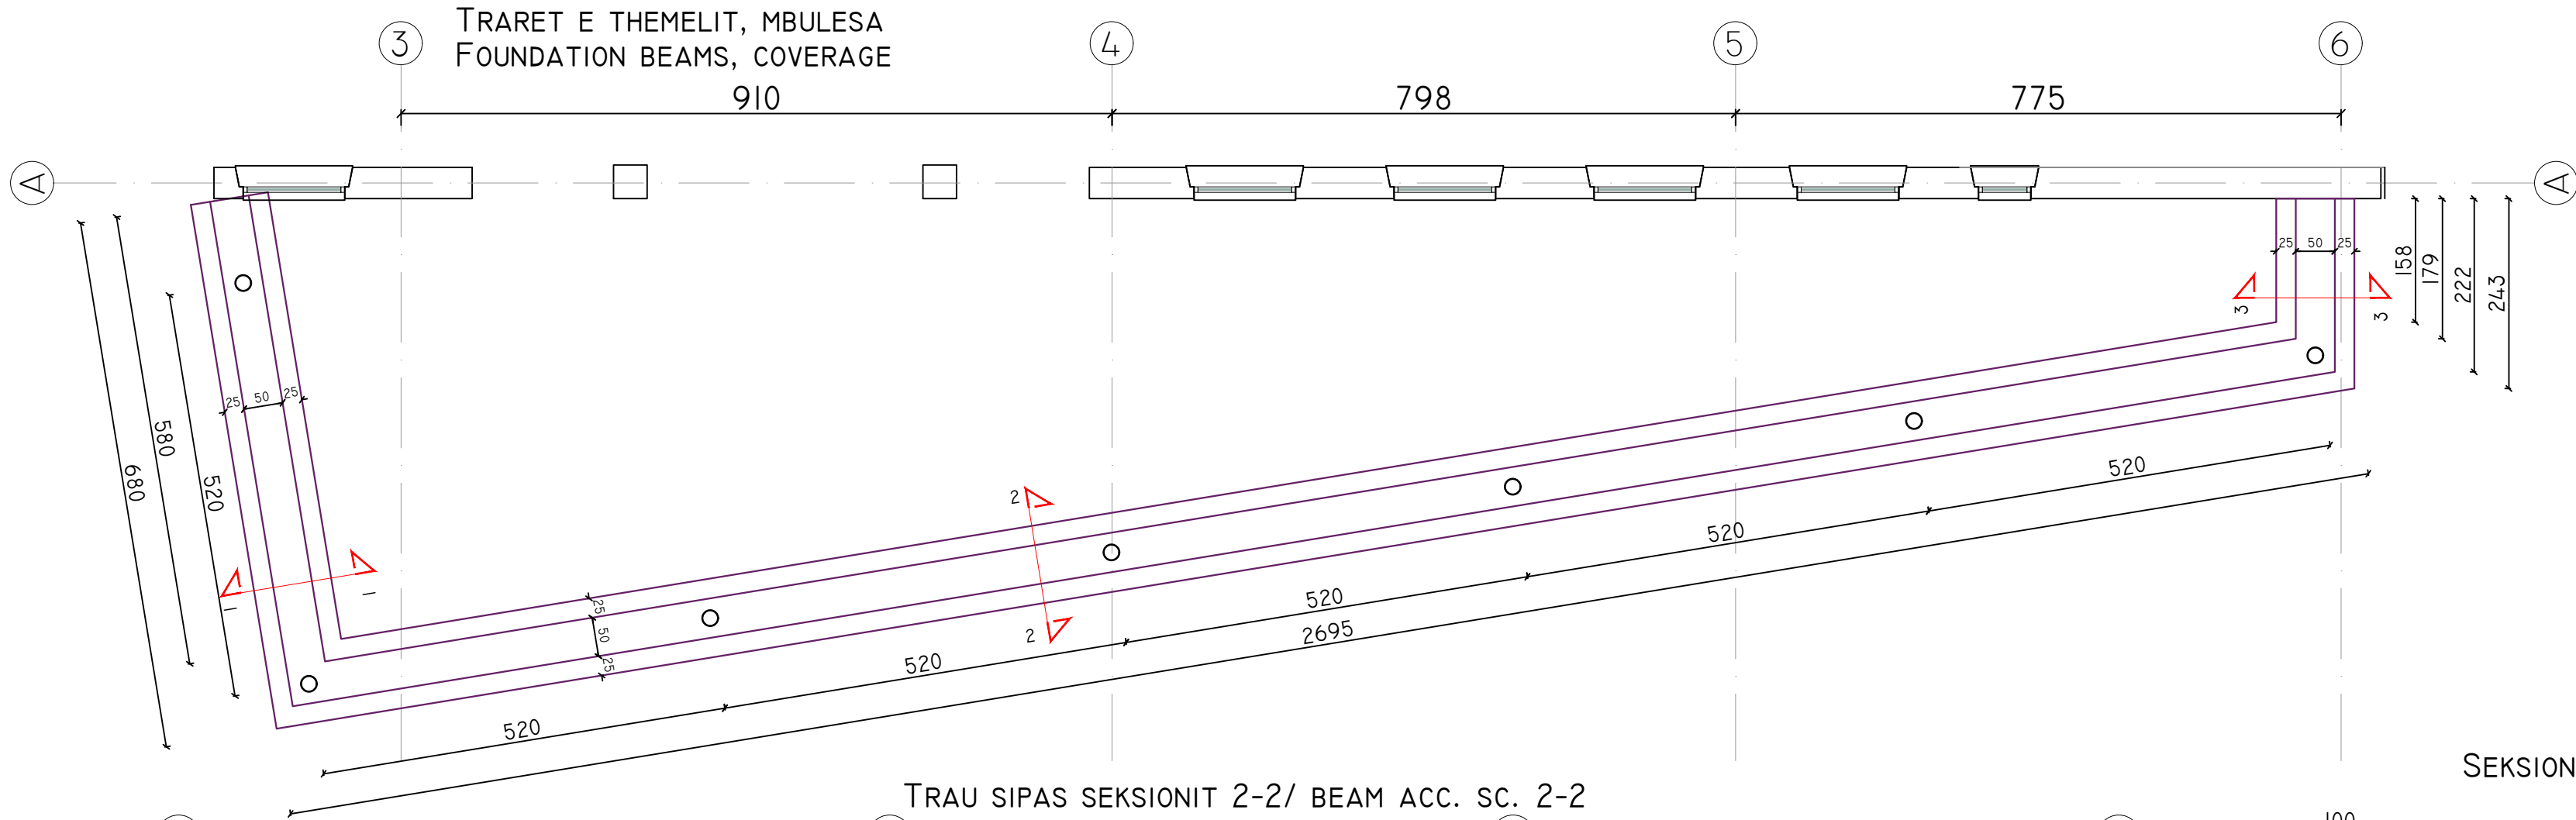

TRAU SIPAS SEKSIONIT 2-2/ BEAM ACC. SC. 2-2


SEKSIONI/ SC. 2-2

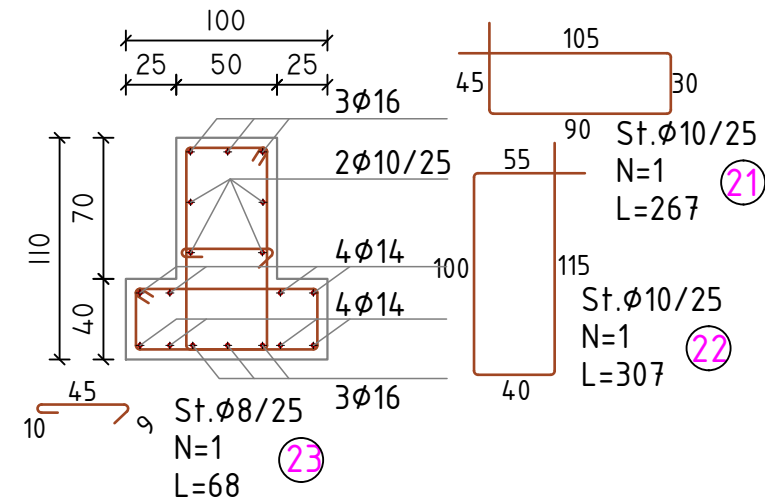


BETON C25/30 TRAU SIPAS SEKSIONIT 2-2					
PERMASAT(M)	B(M)	H(M)	S(M²)	L(M)	V(M³)
SEK	0.4	0.70	0.28	26.35	7.38
SEK	1	0.40	0.40	26.95	10.78
VOLUM BETONI					18.16
COPE					1
VOLUM BETONI TOTAL					18.16

HEKURI S 500					
POZICIONI	Ø(MM)	NR SH	L(M)	LTOT(M)	PESHA (KG)
1	16	3	6.98	20.94	33.03
2	16	3	5.25	15.75	24.85
3	16	3	8.68	26.04	41.08
4	16	3	8.40	25.20	39.75
5	16	3	6.98	20.94	33.03
6	16	3	5.25	15.75	24.85
7	16	3	8.68	26.04	41.08
8	16	3	8.40	25.20	39.75
9	14	4	6.98	27.92	33.72
10	14	4	5.25	21.00	25.36
11	14	4	8.68	34.72	41.93
12	14	4	8.40	33.60	40.58
13	10	4	6.50	26.00	16.02
14	10	4	5.25	21.00	12.94
15	10	4	8.66	35.44	21.84
16	10	4	7.92	31.68	19.52
17	14	4	6.80	27.20	32.85
18	14	4	5.25	21.00	25.36
19	14	4	8.86	35.44	42.80
20	14	4	8.22	32.88	39.71
21 (STAFI)	10	108	2.67	288.36	177.69
22 (STAFI)	10	105	2.87	301.35	185.70
23	8	105	0.58	60.90	24.02
PESHA TOTALE E HEKURIT					1017.50
MBETJE 5%					61.05
SHUMA (KG)					1078.55
COPE					1
SHUMA TOTAL (KG)					1078.55

TRAU SIPAS SEKSIONIT 1-1/ BEAM ACC. SC. 1-1

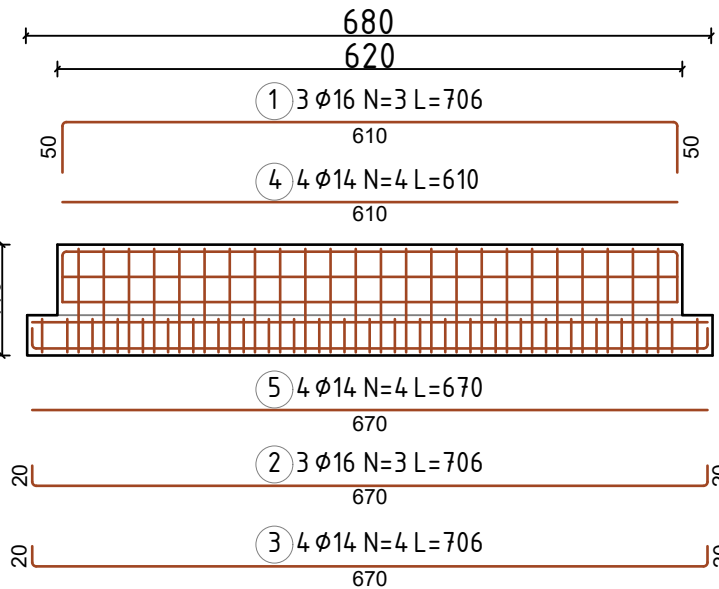

SEKSIONI/ SC. 1-1

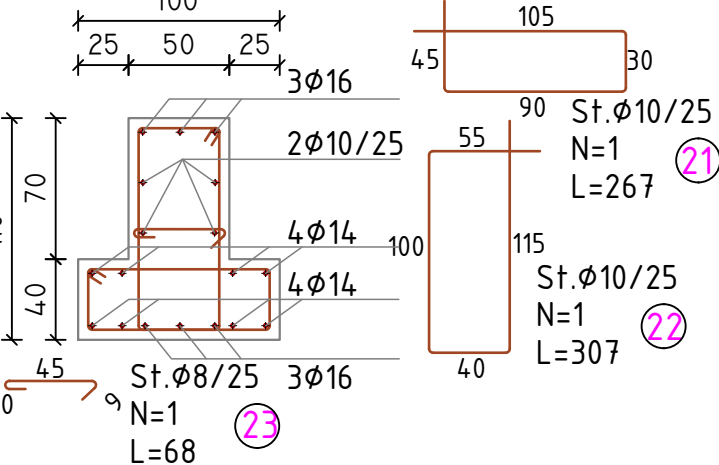


BETON C25/30 TRAU SIPAS SEKSIONIT 1-1					
PERMASAT(M)	B(M)	H(M)	S(M²)	L(M)	V(M³)
SEK	0.4	0.70	0.28	6.2	1.74
SEK	1	0.40	0.40	6.8	2.72
VOLUM BETONI					4.46
COPE					1
VOLUM BETONI TOTAL					4.46

HEKURI S 500					
POZICIONI	Ø(MM)	NR SH	L(M)	LTOT(M)	PESHA (KG)
1	16	3	7.06	21.18	33.41
2	16	3	7.06	21.18	33.41
3	14	4	7.06	28.24	34.11
4	14	4	6.10	24.40	29.47
5	14	4	6.70	26.80	32.37
6 (STAFI)	10	27	2.67	72.09	44.42
7 (STAFI)	10	24	2.87	68.88	42.45
8	8	31	0.58	17.98	7.09
PESHA TOTALE E HEKURIT					256.73
MBETJE 5%					15.40
SHUMA (KG)					272.14
COPE					1
SHUMA TOTAL (KG)					272.14

TRAU SIPAS SEKSIONIT 3-3/ BEAM ACC. SC. 3-3

SEKSIONI/ SC. 3-3

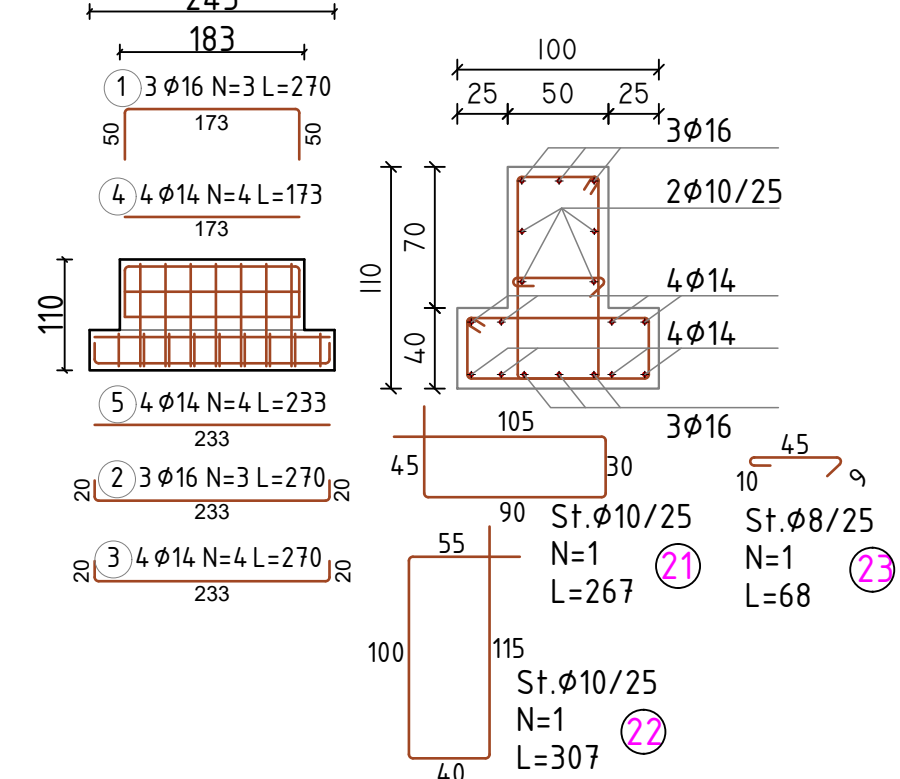

BETON C25/30 TRAU SIPAS SEKSIONIT 3-3					
PERMASAT(M)	B(M)	H(M)	S(M²)	L(M)	V(M³)
SEK	0.4	0.70	0.28	1.83	0.51
SEK	1	0.40	0.40	2.43	0.97
VOLUM BETONI					1.48
COPE					1
VOLUM BETONI TOTAL					1.48

HEKURI S 500					
POZICIONI	Ø(MM)	NR SH	L(M)	LTOT(M)	PESHA (KG)
1	16	3	2.70	8.10	12.78
2	16	3	2.70	8.10	12.78
3	14	4	2.70	10.80	13.04
4	14	4	1.73	6.92	8.36
5	14	4	2.33	9.32	11.26
6 (STAFI)	10	9	2.67	24.03	14.81
7 (STAFI)	10	7	2.87	20.09	12.38
8	8	7	0.58	4.06	1.60
PESHA TOTALE E HEKURIT					87.00
MBETJE 5%					5.22
SHUMA (KG)					92.22
COPE					1
SHUMA TOTAL (KG)					92.22

PROJECT:
"Për Barazi dhe Transparencë në Ndërhyrjet e
Infrastrukturës Shkollore"
"For Equality and Transparency in School
Infrastructure Interventions"

FINANCED BY:



LOCATION: Lezhe
ALBANIA

"Rikonstruksioni i Shkollës "Marash Gjoni"
"Reconstruction of "Marash Gjoni" school"

CLIENT: "EUROPARTNERS DEVELOPMENT"
Adresa: Rr.Ismail Qemali, Pall 18, Ap 25,
Tiranë
+355 686904087



DESIGN: "D&C Partners" shpk
Adresa: Rr.Bardhok Biba, Pall Hodaj, Ap 7,
Tiranë
+355 682265511




ARKITEKT	Dorian KUSHI, LIC-A.1114/2
Ing.Ndërtimi	Edison DRISHTI, LIC-K.1566/3
Ing.Ndërtimi	Sidita KALACI, LIC-K.1868/2
Ing.Topograf	Eris NDRUKAJ, LIC-T.1287/1
Ing.Elektrik	Besart DALLIU, LIC-E.1412/2
Ing.Mekanik	Emir GJOKA, LIC-M.1174/2

TITLE:
MBULESA, TRARET E THEMELIT, ARMIMI

SCALE: 1:75

PHASE:	DESIGN:	SET:	DATE: 11.2024
DETAILED-DESIGN	D&C Partners	DRAWING NR:	INDEX: K-28

PLANI I PIKETIMIT TE KOLLONAVE DHE PLLAKAVE METALIKE, KUOTA -0.30M, MBULESA
PLAN OF COLUMNS PICKETING AND METALIC PLATES, LEVEL -0.30M , COVERAGE

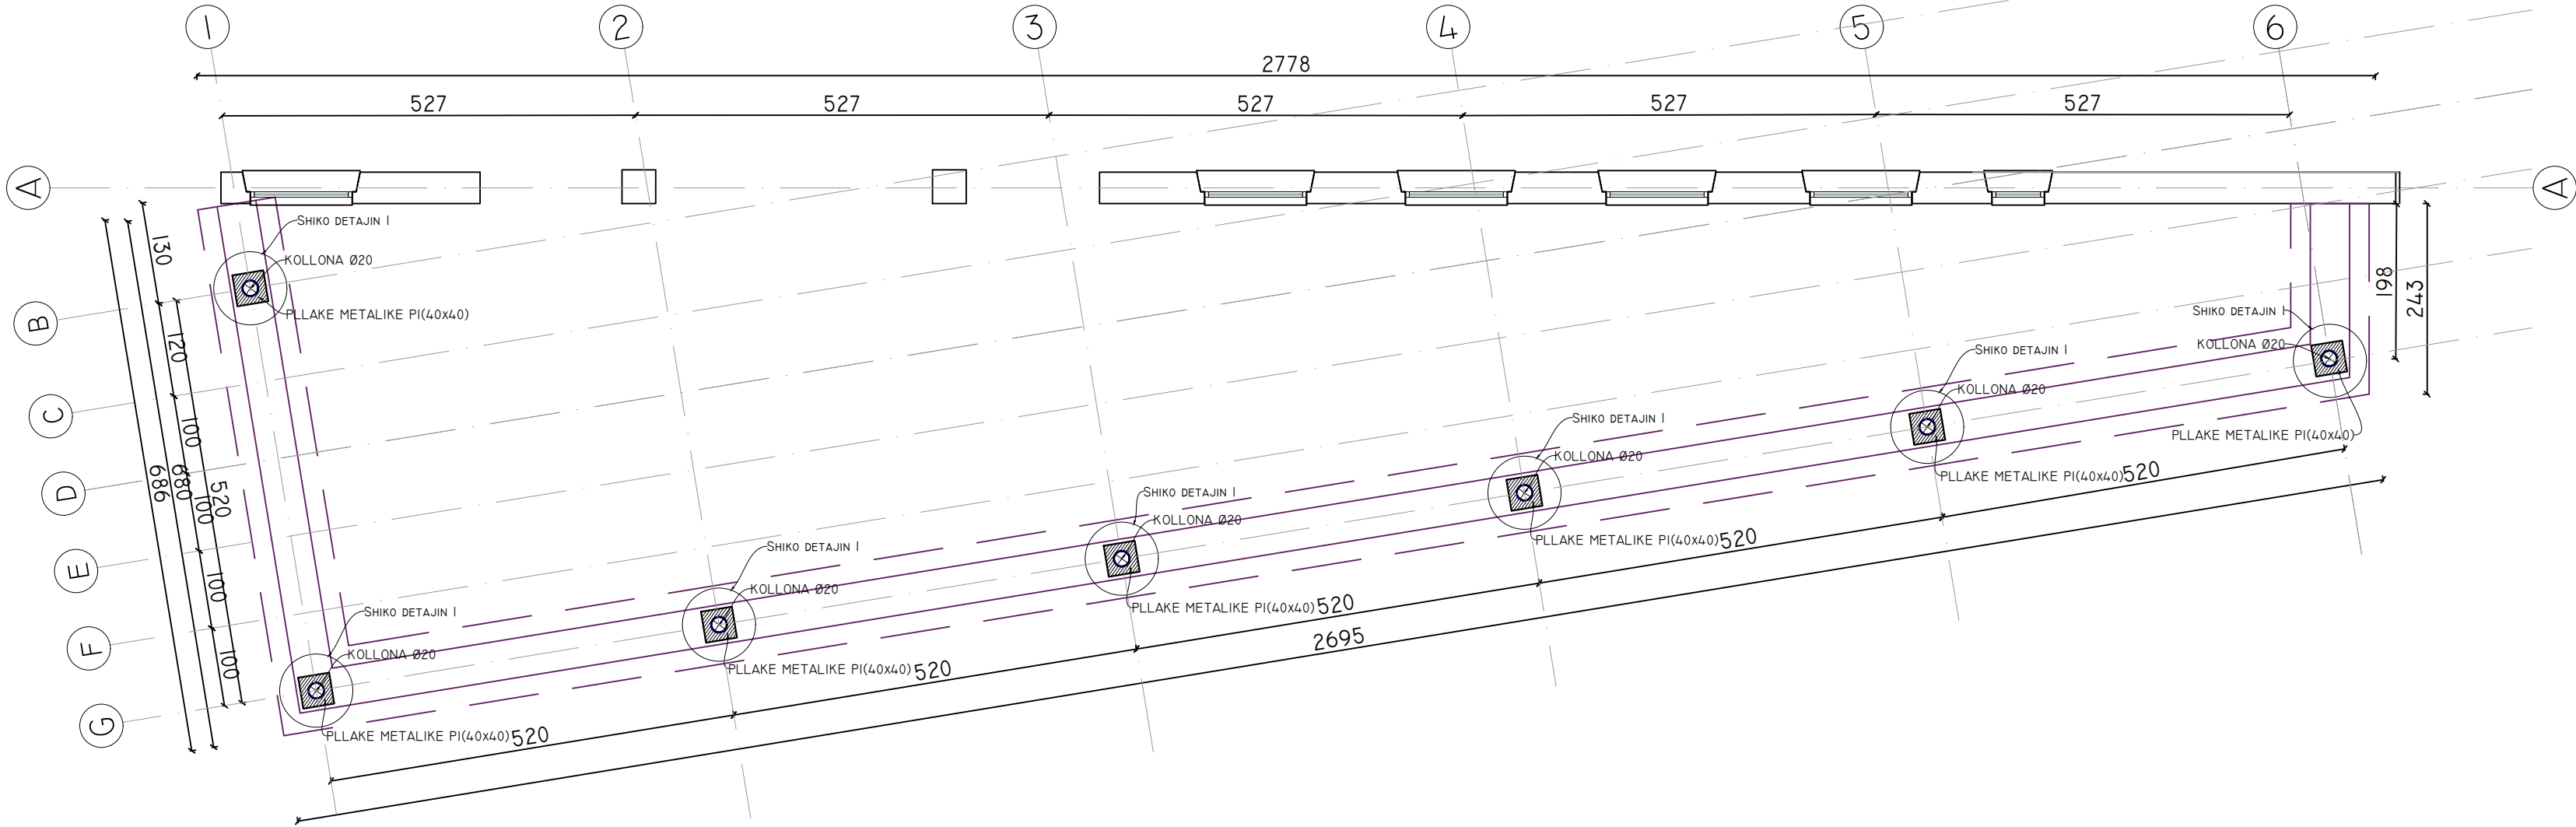

PLANI I STRUKTURAVE, KUOTA +3.00M, MBULESA
STRUCTURAL PLAN, LEVEL +3.00M, COVERAGE

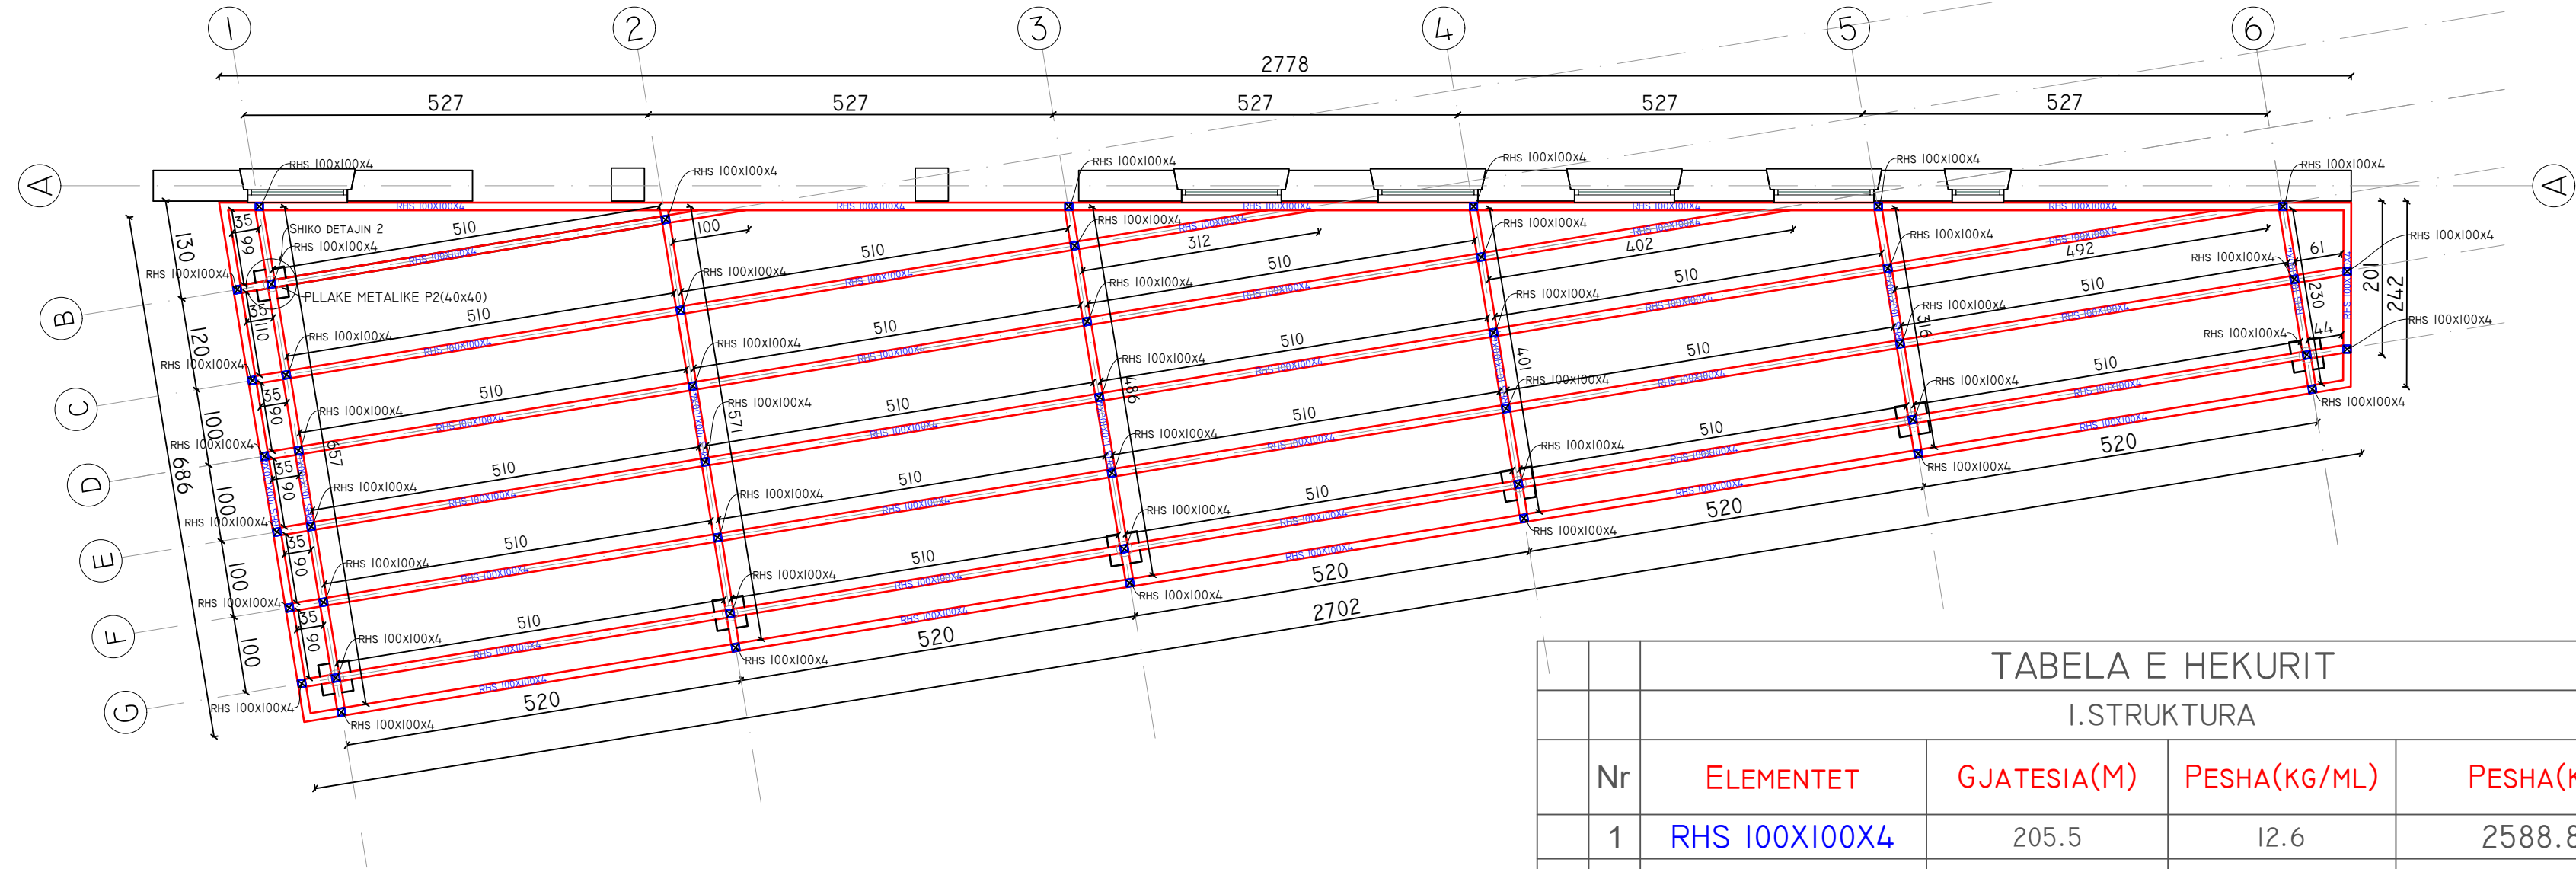


TABELA E HEKURIT				
I. STRUKTURA				
Nr	ELEMENTET	GJATESIA(M)	PESHA(KG/ML)	PESHA(KG)
1	RHS 100X100X4	205.5	12.6	2588.80
2	KOLLONA 200X4	19.7	84.3	1659.02
TOTAL				4247.82
2.PLLAKAT METALIKE				
	ELEMENTET	SIPERFAQJA(M2)	PESHA(KG/M2)	PESHA(KG)
3	PI(7 COPE)	0.16	12.6	24.19
4	P2(7 COPE)	0.06	4.9	3.70
TOTAL				27.90

PROJECT:
"Për Barazi dhe Transparencë në Ndërhjert e
Infrastrukturës Shkollore"
"For Equality and Transparency in School
Infrastructure Interventions"



LOCATION: Lezhe
ALBANIA

"Rikonstruksioni i Shkollës "Marash Gjoni"
"Reconstruction of "Marash Gjoni" school"

CLIENT: "EUROPARTNERS DEVELOPMENT"
Adresa: Rr.Ismail Qemali, Pall 18, Ap 25,
Tiranë
+355 686904087



DESIGN: "D&C Partners" shpk
Adresa: Rr.Bardhok Biba, Pall Hodaj, Ap 7,
Tiranë
+355 682265511



ARKITEKT	Dorian KUSHI, LIC-A.1114/2
Ing.Ndertimi	Edison DRISHTI, LIC-K.1566/3
Ing.Ndertimi	Sidita KALACI, LIC-K.1868/2
Ing.Topograf	Eris NDRUKAJ, LIC-T.1287/1
Ing.Elektrik	Besart DALLIU, LIC-E.1412/2
Ing.Mekanik	Emir GJOKA, LIC-M.1174/2

TITLE:
MBULESA, PLANI I PIKETIMIT TE KOLLONAVE, PLANI I STRUKTURAVE, KUOTA +3.00

SCALE: 1:75

PHASE: DESIGN: SET: DATE: 11.2024

DETAILED-DESIGN D&C Partners DRAWING NR: INDEX: K-29

PLANI I STRUKTURAVE, KUOTA +3.40M, MBULESA
STRUCTURAL PLAN, LEVEL +3.40M, COVERAGE


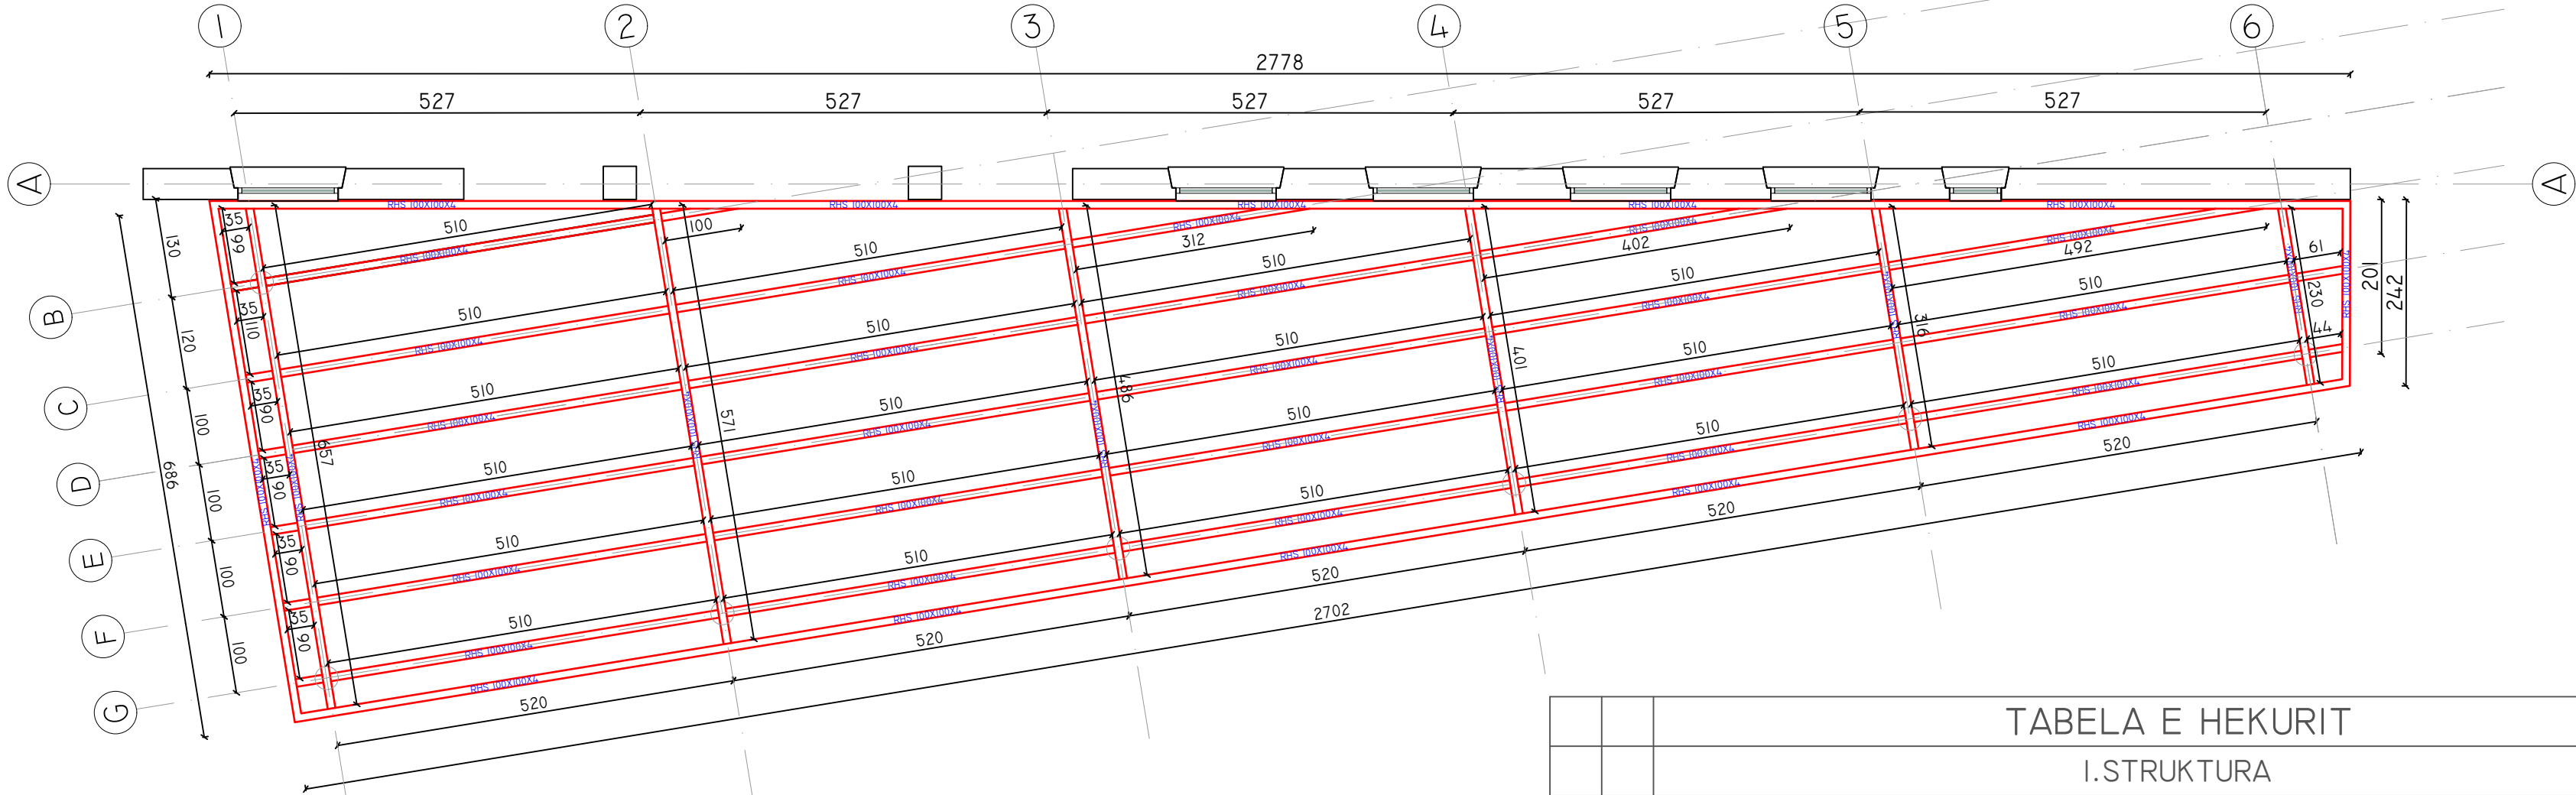


TABELA E HEKURIT				
I. STRUKTURA				
Nr	ELEMENTET	GJATESIA(M)	PESHA(KG/ML)	PESHA(KG)
1	RHS 100X100X4	203.9	12.6	2568.64
TOTAL				2568.64

PRERJE SIPAS AKSIT G-G

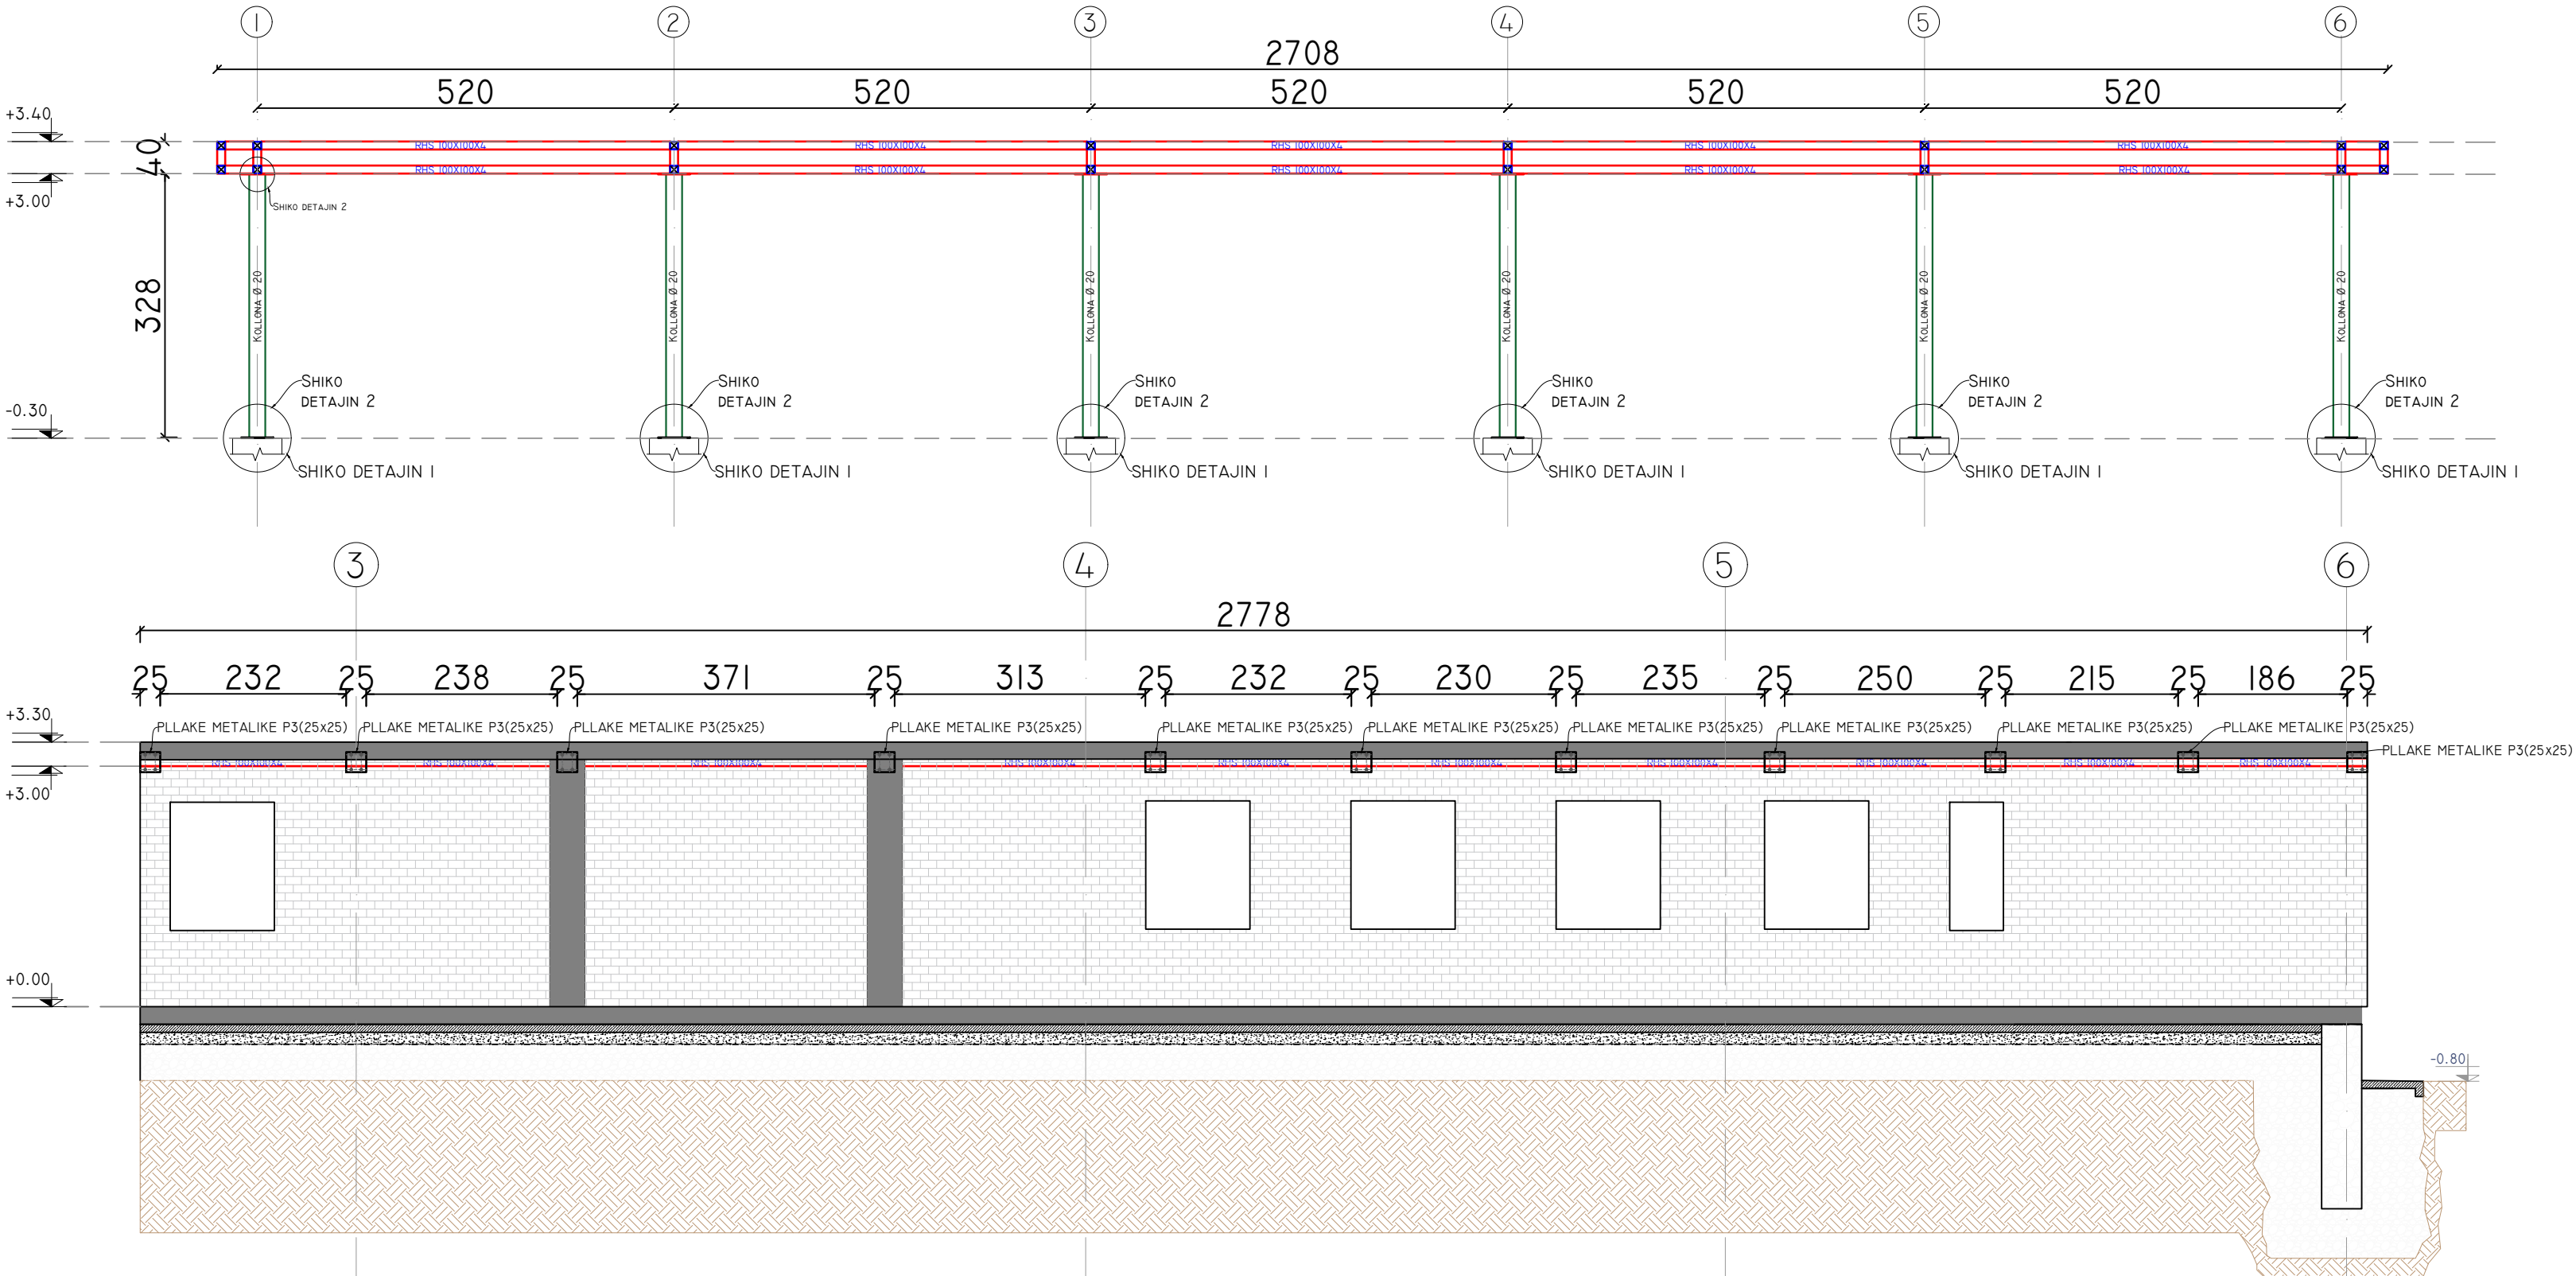

PROJECT:
"Për Barazi dhe Transparencë në Ndërhjryet e
Infrastrukturës Shkollore"
"For Equality and Transparency in School
Infrastructure Interventions"

FINANCED BY:



USAID
FROM THE AMERICAN PEOPLE

LOCATION: Lezhe
ALBANIA

"Rikonstruksioni i Shkollës "Marash Gjoni"
"Reconstruction of "Marash Gjoni" school"

CLIENT: "EUROPARTNERS DEVELOPMENT"
Adresa: Rr.Ismail Qemali, Pall 18, Ap 25,
Tiranë
+355 686904087



DESIGN: "D&C Partners" shpk
Adresa: Rr.Bardhok Biba, Pall Hodaj, Ap 7,
Tiranë
+355 682265511



ARKITEKT	Dorian KUSHI, LIC-A.1114/2
Ing.Ndërtimi	Edison DRISHTI, LIC-K.1566/3
Ing.Ndërtimi	Sidita KALACI, LIC-K.1868/2
Ing.Topograf	Eris NDRUKAJ, LIC-T.1287/1
Ing.Elektrik	Besart DALLIU, LIC-E.1412/2
Ing.Mekanik	Emir GJOKA, LIC-M.1174/2


TITLE:
MBULESA, PLANI I STRUKTURAVE, KUOTA +3.40, PRERJET

SCALE: 1:75

PHASE: DESIGN: SET: DATE: 11.2024

DETAILED-DESIGN D&C Partners DRAWING NR: INDEX: K-30

PLANI I STRUKTURAVE, KUOTA +3.40M, MBULESA
STRUCTURAL PLAN, LEVEL +3.40M, COVERAGE

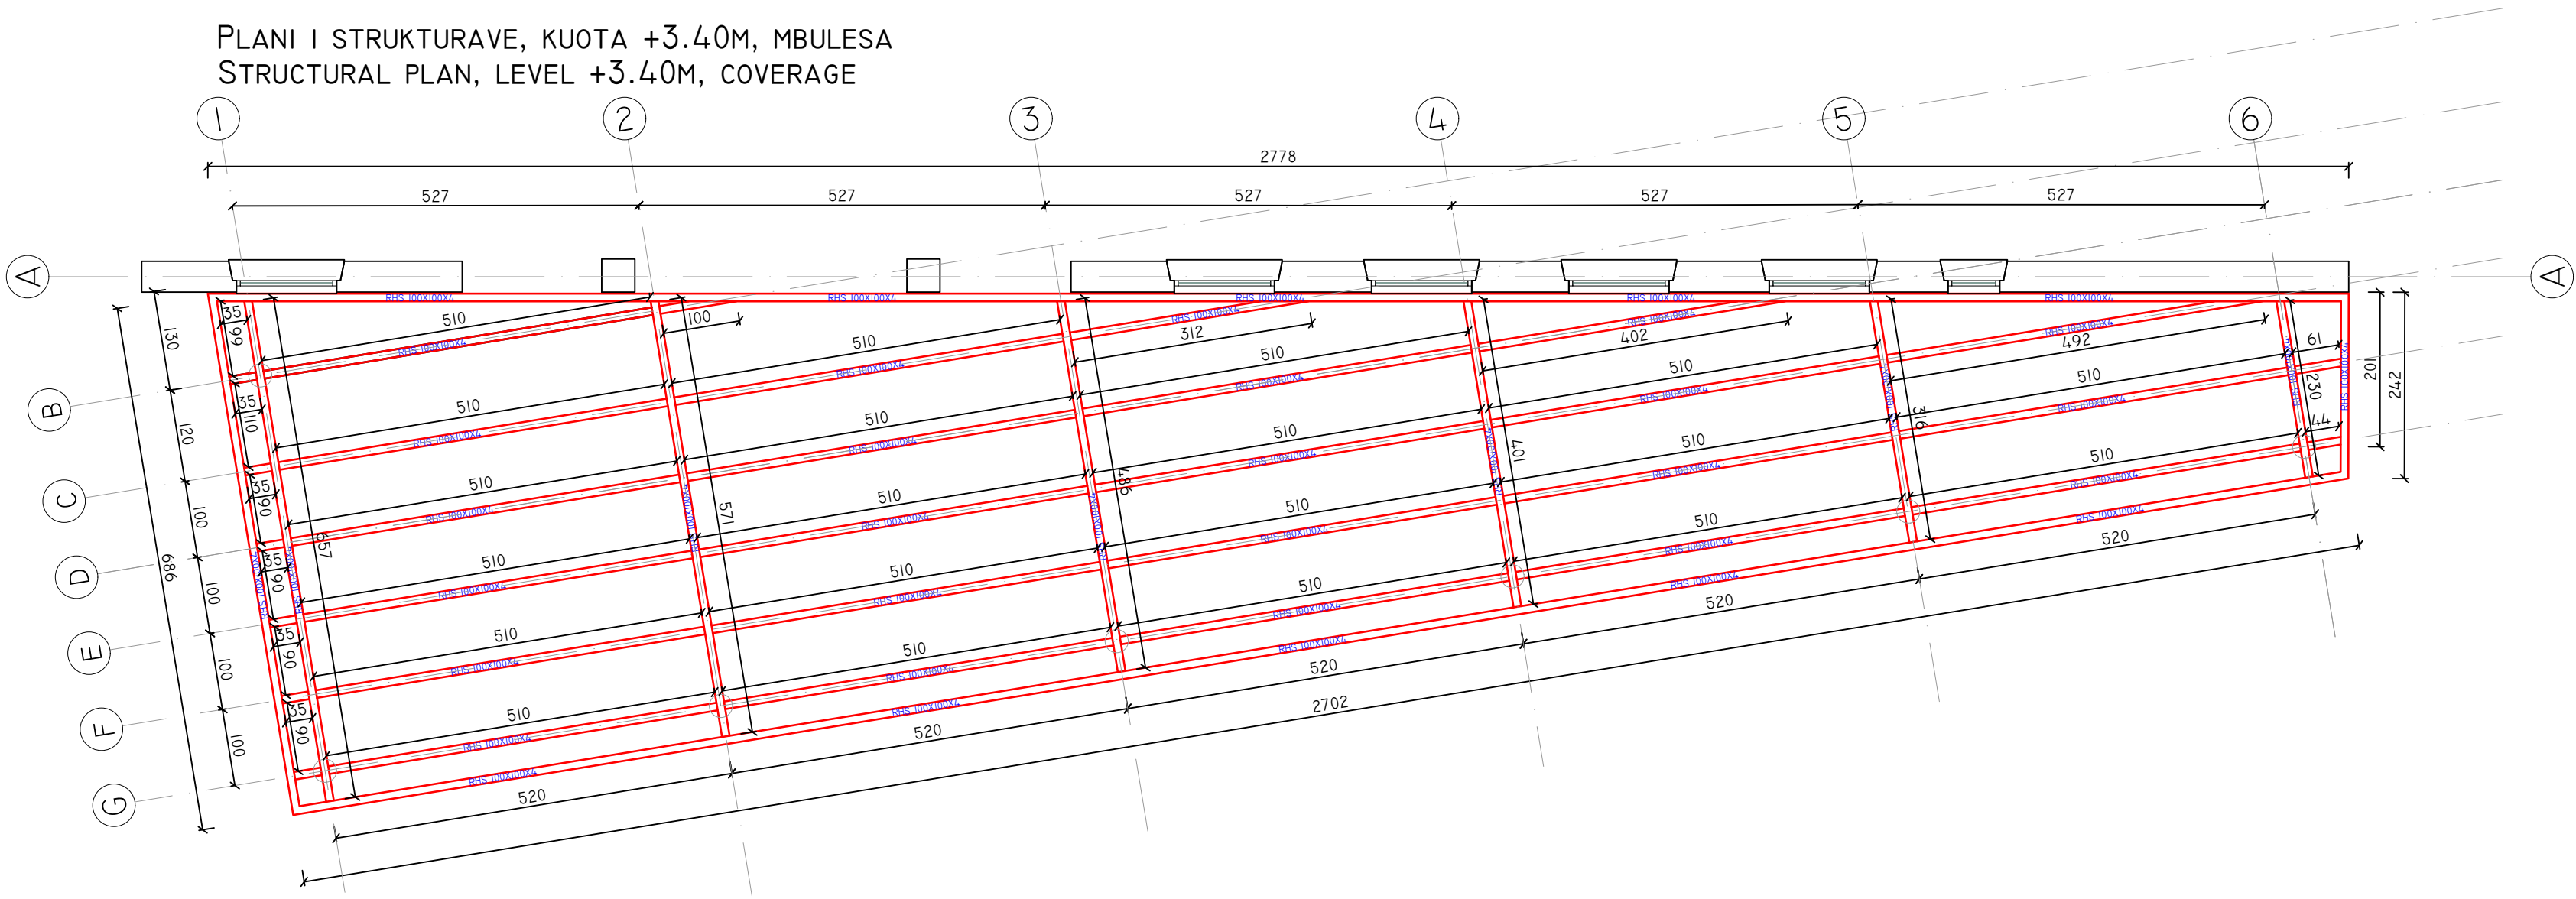

PROJECT:
"Për Barazi dhe Transparencë në Ndërhjert e
Infrastrukturës Shkollore"
"For Equality and Transparency in School
Infrastructure Interventions"



LOCATION: Lezhe
ALBANIA

"Rikonstruksioni i Shkollës "Marash Gjoni"
"Reconstruction of "Marash Gjoni" school"

CLIENT: "EUROPARTNERS DEVELOPMENT"
Adresa: Rr.Ismail Qemali, Pall 18, Ap 25,
Tiranë
+355 686904087



DESIGN: "D&C Partners" shpk
Adresa: Rr.Bardhok Biba, Pall Hodaj, Ap 7,
Tiranë
+355 682265511




ARKITEKT	Dorian KUSHI, LIC-A.1114/2
Ing.Ndertimi	Edison DRISHTI, LIC-K.1566/3
Ing.Ndertimi	Sidita KALACI, LIC-K.1868/2
Ing.Topograf	Eris NDRUKAJ, LIC-T.1287/1
Ing.Elektrik	Besart DALLIU, LIC-E.1412/2
Ing.Mekanik	Emir GJOKA, LIC-M.1174/2

TITLE:
MBULESA, PLANI I STRUKTURAVE, KUOTA +3.40, PRERJET


SCALE: 1:75, 1:30

PHASE:	DESIGN:	SET:	DATE: 11.2024
DETAILED-DESIGN	D&C Partners	DRAWING NR:	INDEX: K-31

PRERJE SIPAS AKSIT 6-6

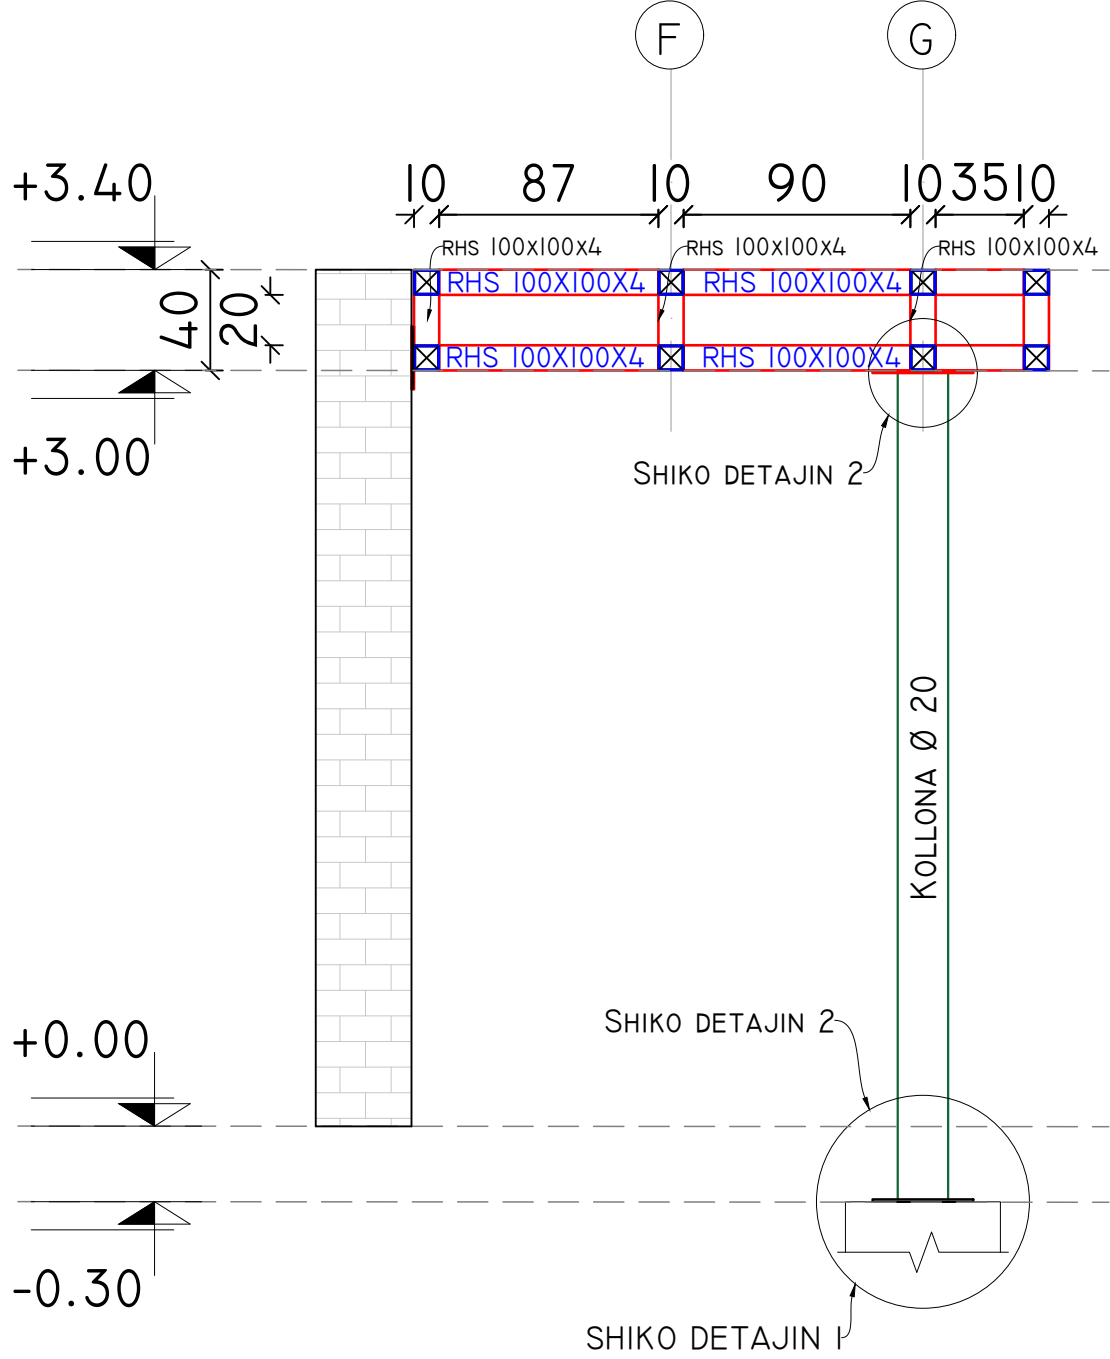


PRERJE SIPAS AKSIT I-I

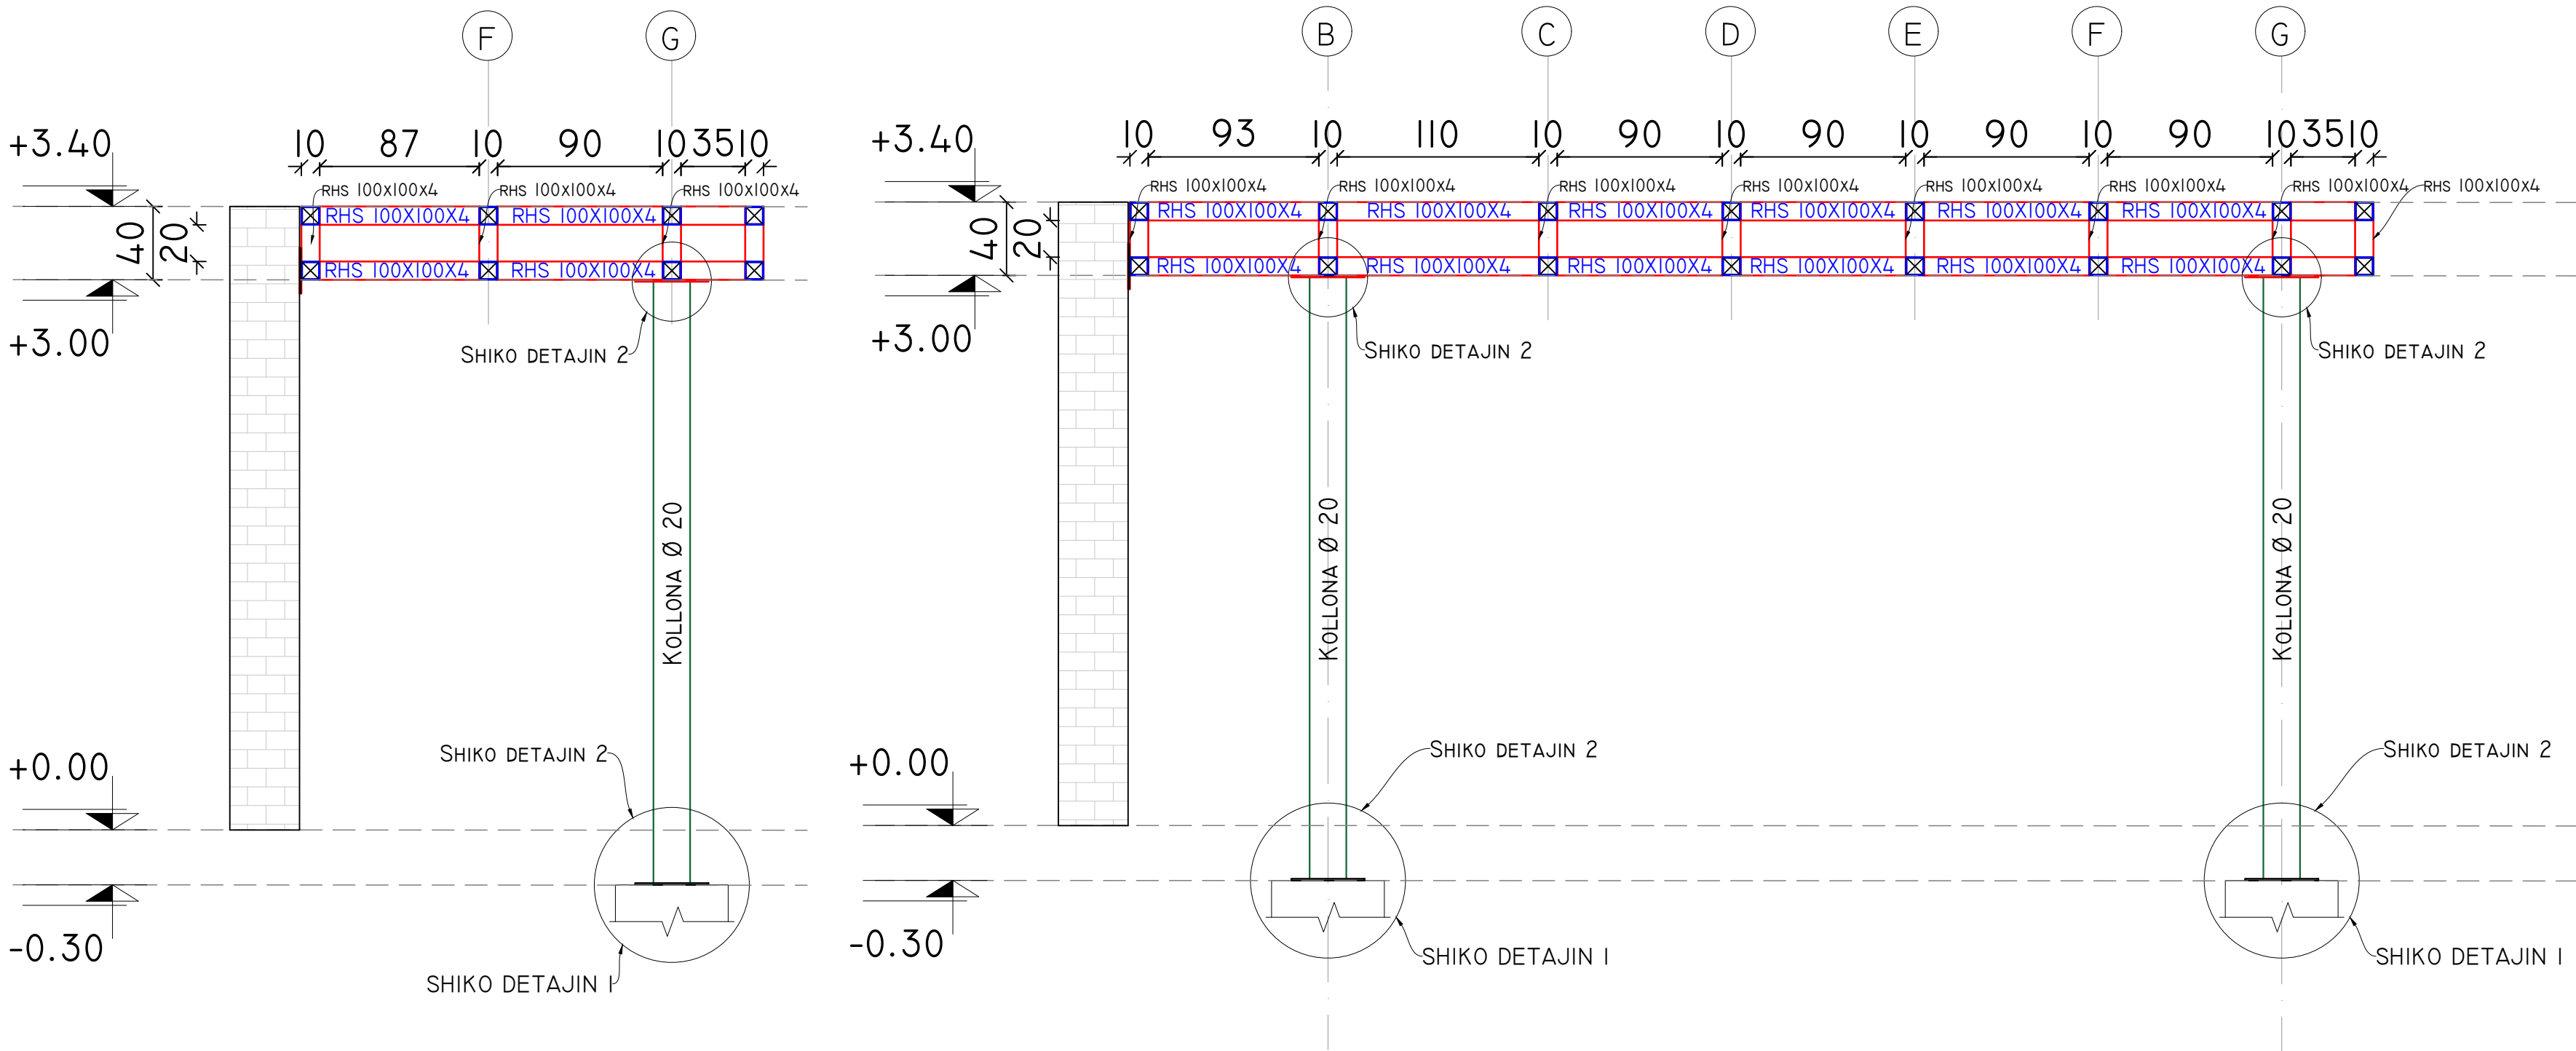


DETAJ I

PLLAKE PI(400X400X10)

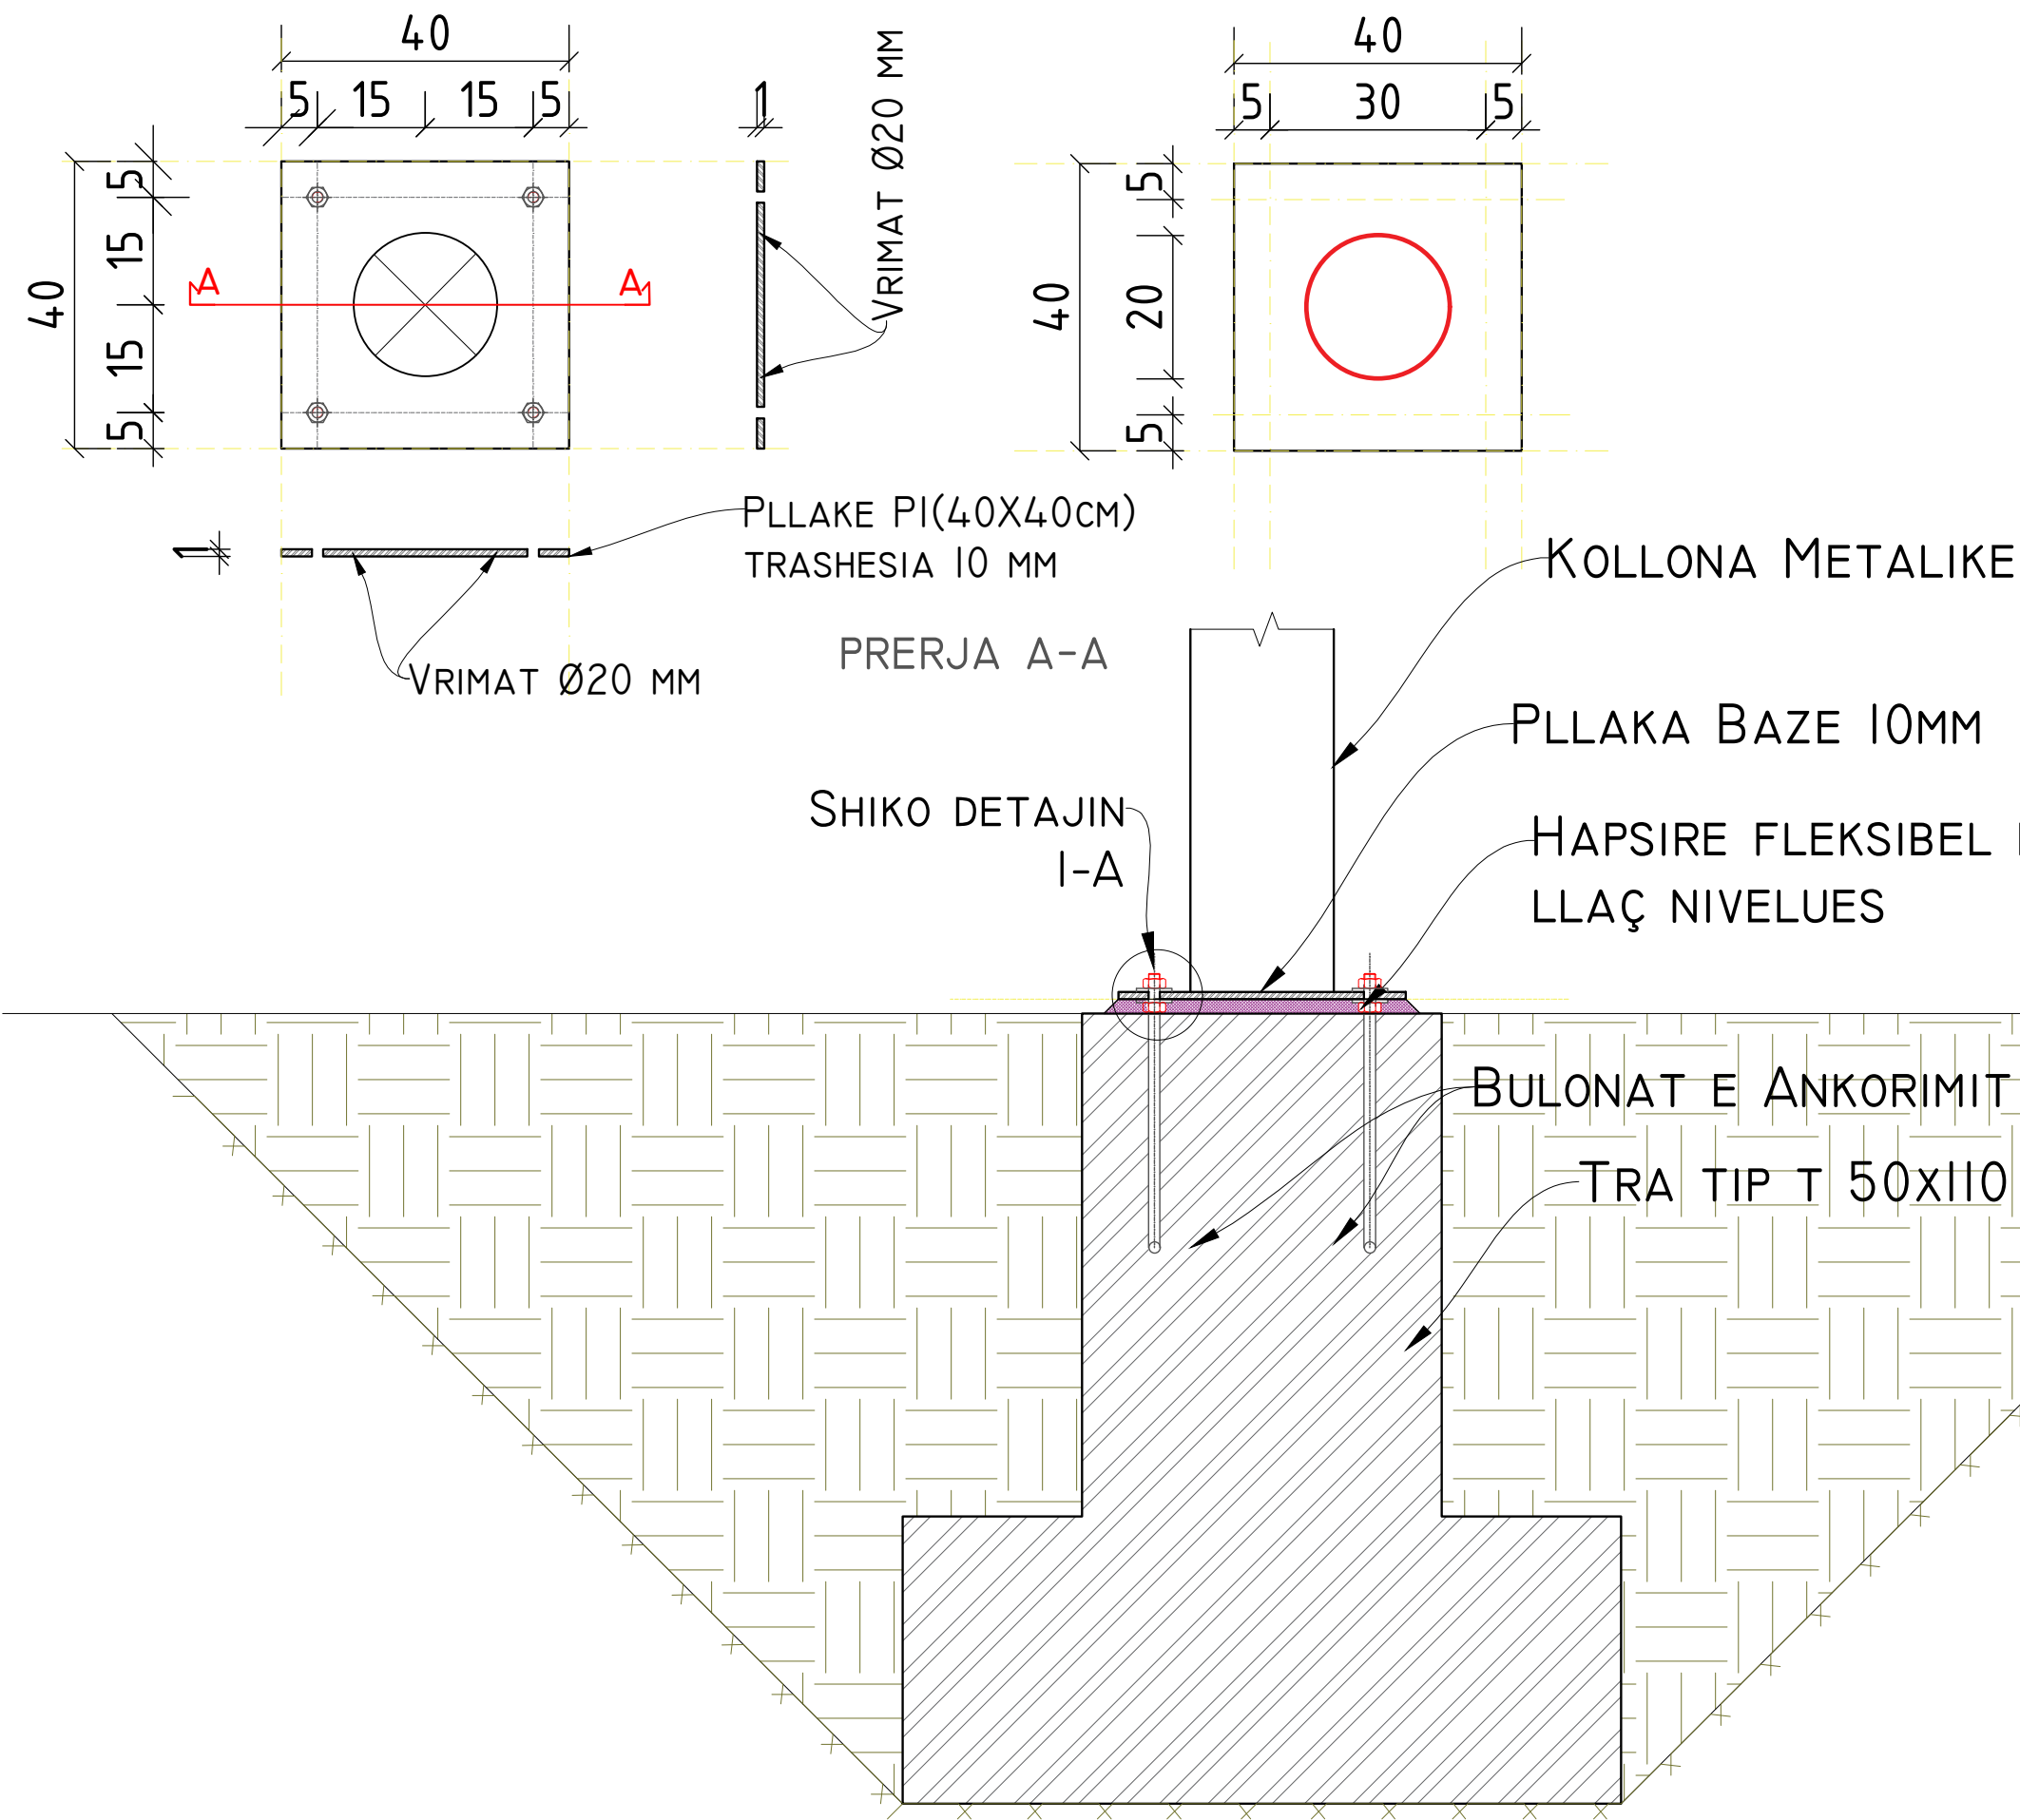


DETAJ I-A

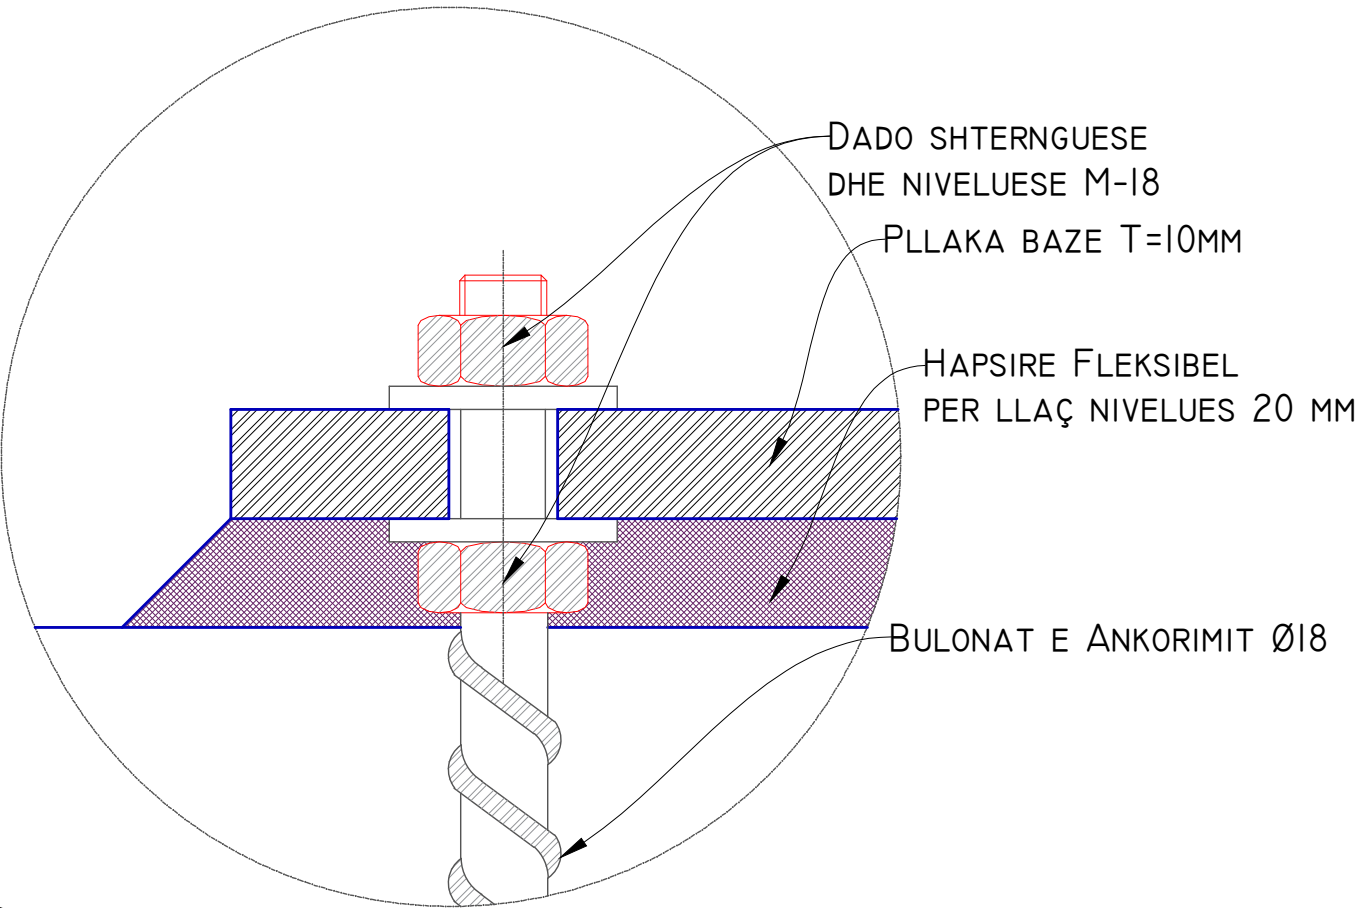


DETAJ 2

PLLAKE P2(400X400X10)

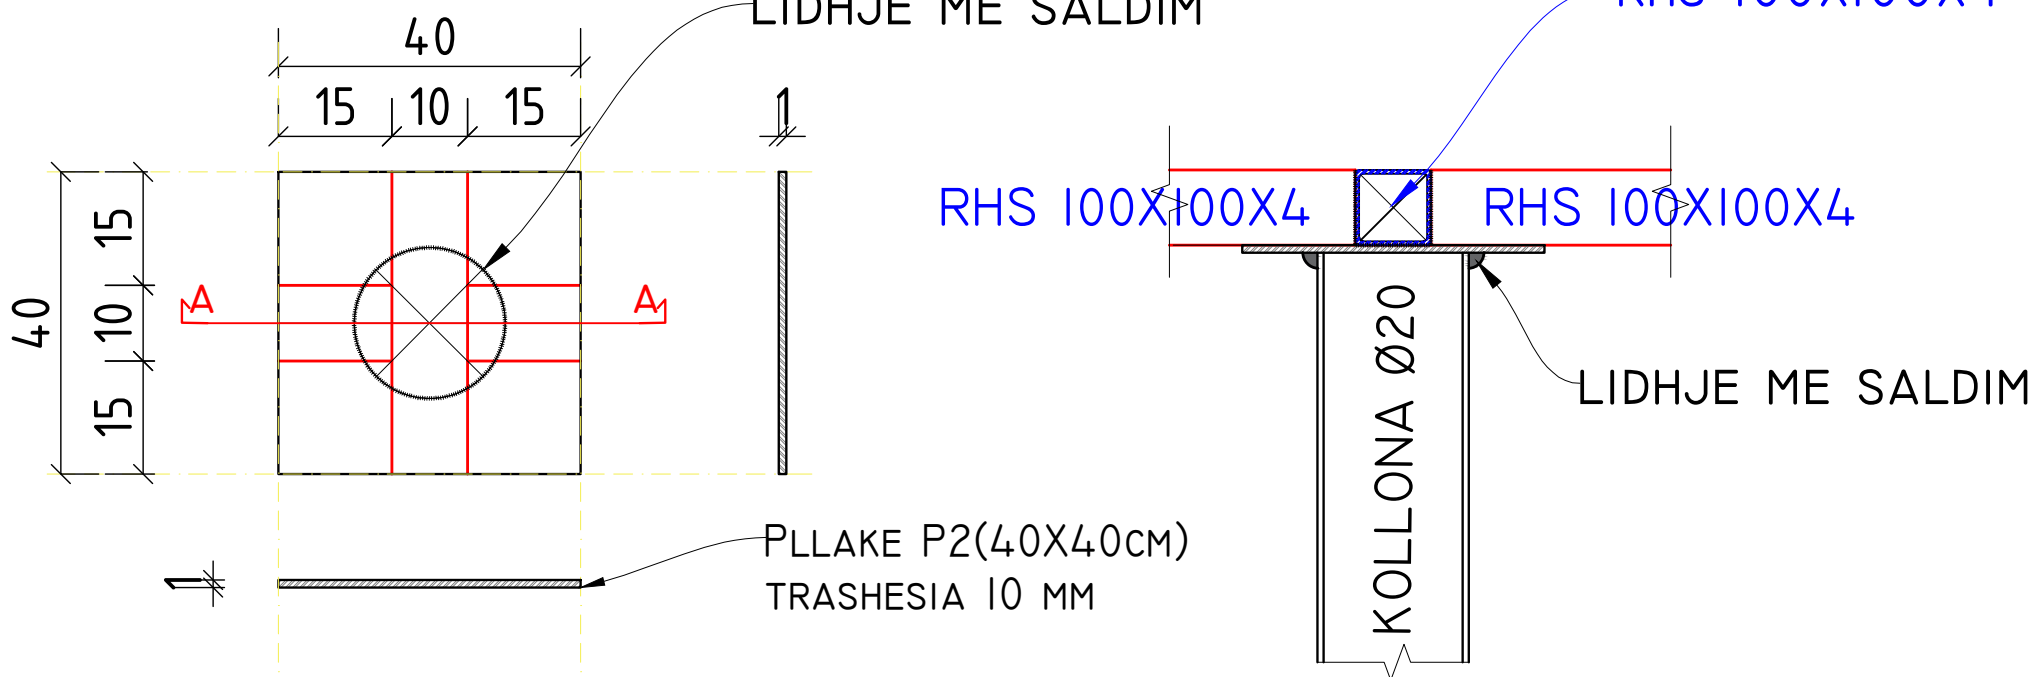

DETAJ 3

PLLAKE P3(250X250X10)

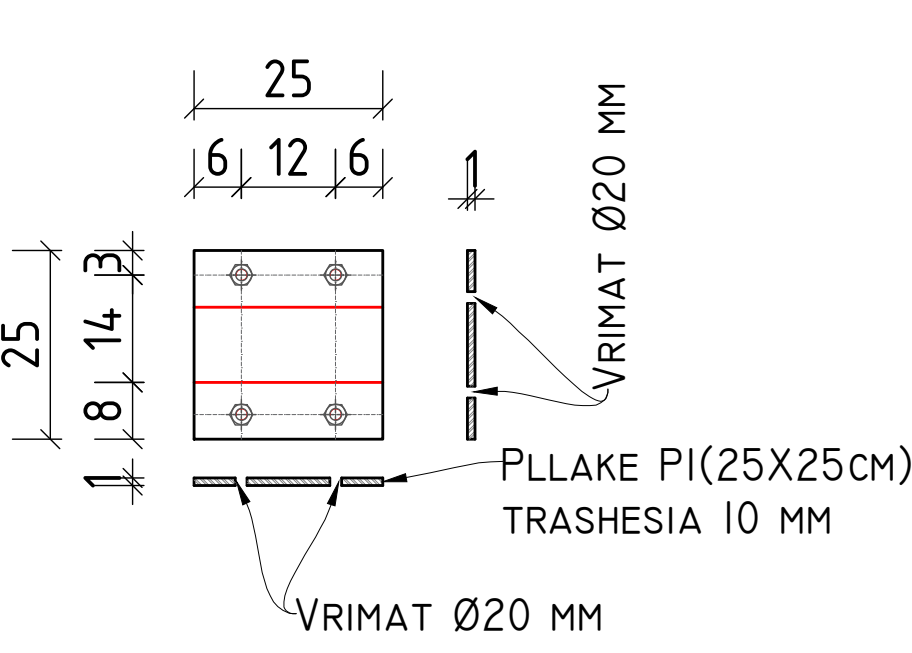

PROJECT:
"Për Barazi dhe Transparencë në Ndërhjretet e
Infrastrukturës Shkollore"
"For Equality and Transparency in School
Infrastructure Interventions"

FINANCED BY:
 for every child

 **USAID**
FROM THE AMERICAN PEOPLE

LOCATION: Lezhe
ALBANIA

"Rikonstruksioni i Shkollës "Marash Gjoni"
"Reconstruction of "Marash Gjoni" school"

CLIENT: "EUROPARTNERS DEVELOPMENT"
Adresa: Rr.Ismail Qemali, Pall 18, Ap 25,
Tiranë
+355 686904087



DESIGN: "D&C Partners" shpk
Adresa: Rr.Bardhok Biba, Pall Hodaj, Ap 7,
Tiranë
+355 682265511



ARKITEKT	Dorian KUSHI, LIC-A.1114/2
Ing.Ndertimi	Edison DRISHTI, LIC-K.1566/3
Ing.Ndertimi	Sidita KALACI, LIC-K.1868/2
Ing.Topograf	Eris NDRUKAJ, LIC-T.1287/1
Ing.Elektrik	Besart DALLIU, LIC-E.1412/2
Ing.Mekanik	Emir GJOKA, LIC-M.1174/2

TITLE:
PLLAKAT METALIKE, DETAJET

SCALE: 1:10

PHASE:	DESIGN:	SET:	DATE: 11.2024
DETAILED-DESIGN	D&C Partners	DRAWING NR:	INDEX: K-32

[illegible]


		TABELA E HEKURIT			
		I. STRUKTURA			
	Nr	ELEMENTET	GJATESIA(M)	PESHA(KG/ML)	PESHA(KG)
	1	RHS I00XI00X6	538.0	18.9	10167.44
		TOTAL			10167.44

d&c *partners*
design & consulting engineers
www.dandcpartners.com 408.438.4070

ARKITEKT	Dorian KUSHI, LIC-A.1114/2
Ing.Ndertimi	Edison DRISHTI, LIC-K.1566/3
Ing.Ndertimi	Sidita KALACI, LIC-K.1868/2
Ing.Topograf	Eris NDRUKAJ, LIC-T.1287/1
Ing.Elektrik	Besart DALLIU, LIC-E.1412/2
Ing.Mekanik	Ermir GJOKA, LIC-M.1174/2

DETAILED-DESIGN	D&C Partners	DRAWING NR: INDEX:
		K-33

PLANI I STRUKTURAVE, NGA KUOTA +10.00M DERI NE +10.94M, MBULESA
STRUCTURAL PLAN, FROM LEVEL +10.00M TO +10.94M, COVERAGE

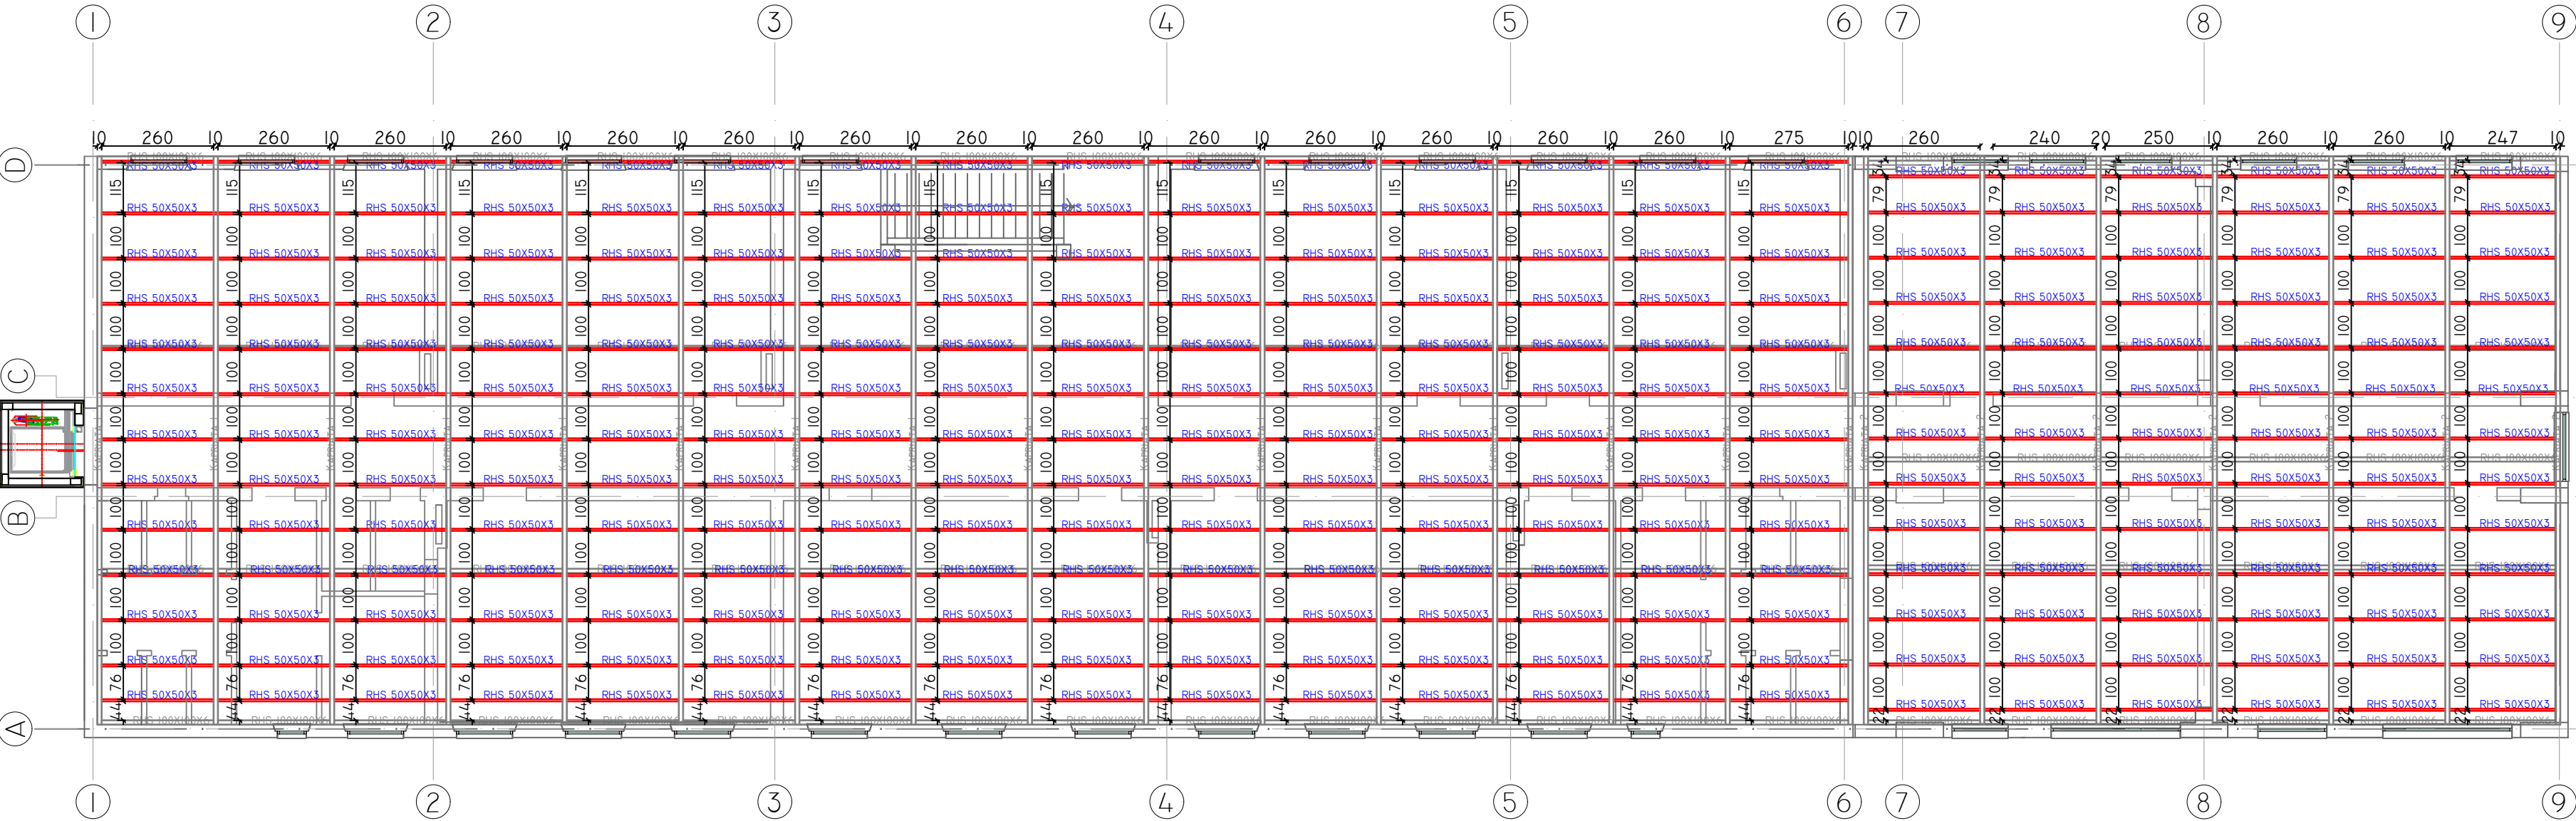

PLANI I STRUKTURAVE, NGA KUOTA +10.00M DERI NE +10.94M, MBULESA
STRUCTURAL PLAN, FROM LEVEL +10.00M TO +10.94M, COVERAGE

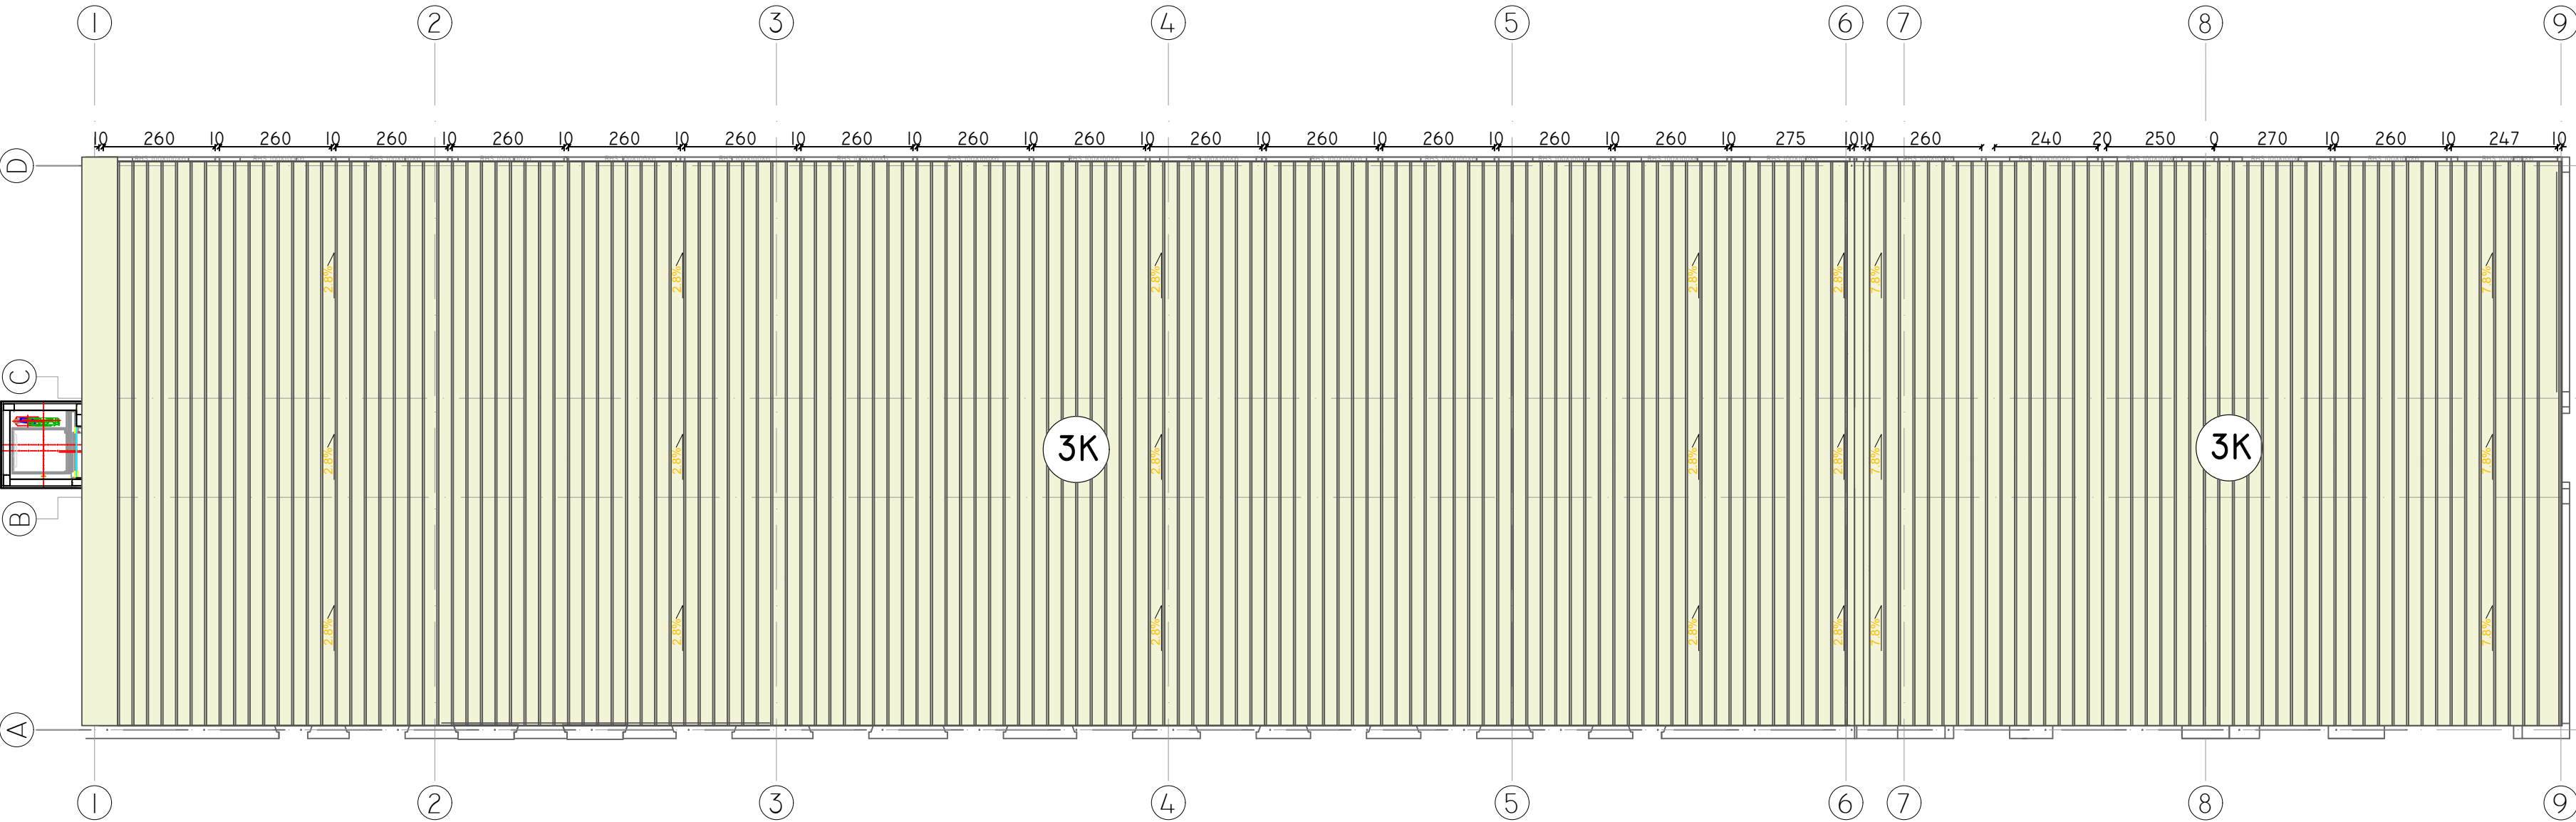


TABELA E HEKURIT				
I. STRUKTURA				
Nr	ELEMENTET	GJATESIA(M)	PESHA(KG/ML)	PESHA(KG)
1	RHS 50X50X3	709.8	4.7	3336.06
TOTAL				3336.06
2. LLAMARINA				
Nr	ELEMENTET	SIPERFAQJA(M2)	PESHA(KG)	
2	LLAMARINA XINGATO T=1.5	767.7	767.70	

PROJECT:
"Për Barazi dhe Transparencë në Ndërhyrjet e
Infrastrukturës Shkollore"
"For Equality and Transparency in School
Infrastructure Interventions"



LOCATION: Lezhe
ALBANIA

"Rikonstruksioni i Shkollës "Marash Gjoni"
"Reconstruction of "Marash Gjoni" school"

CLIENT: "EUROPARTNERS DEVELOPMENT"
Adresa: Rr.Ismail Qemali, Pall 18, Ap 25,
Tiranë
+355 686904087



DESIGN: "D&C Partners" shpk
Adresa: Rr.Bardhok Biba, Pall Hodaj, Ap 7,
Tiranë
+355 682265511



ARKITEKT	Dorian KUSHI, LIC-A.1114/2
Ing.Ndertimi	Edison DRISHTI, LIC-K.1566/3
Ing.Ndertimi	Sidita KALACI, LIC-K.1868/2
Ing.Topograf	Eris NDRUKAJ, LIC-T.1287/1
Ing.Elektrik	Besart DALLIU, LIC-E.1412/2
Ing.Mekanik	Emir GJOKA, LIC-M.1174/2


TITLE:

PLANI I STRUKTURAVE NGA KUOTA +10.00 DERI NE +10.94

SCALE: 1:125

PHASE: DETAILED-DESIGN
DESIGN: D&C Partners
SET: DATE: 11.2024
DRAWING NR: INDEX: K-34

KAPRIATA I

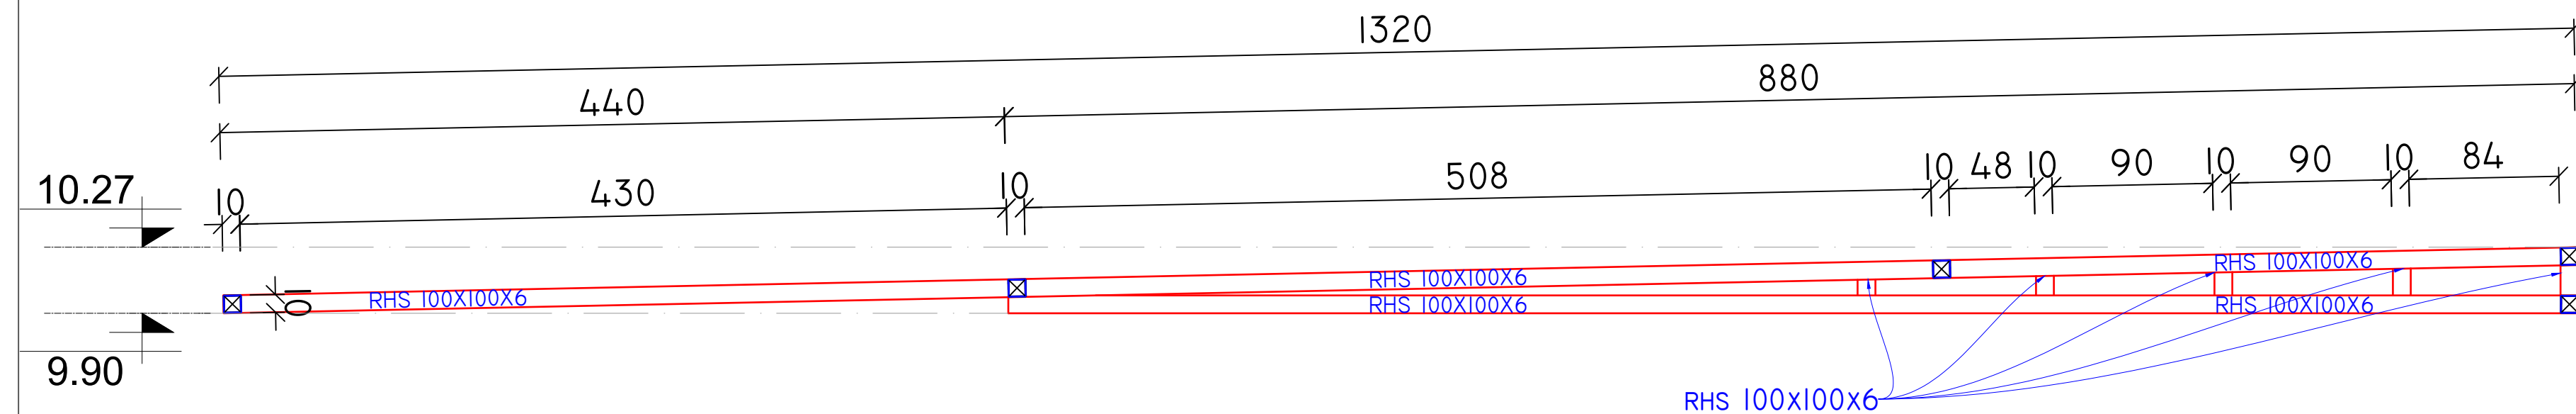

KAPRIATA 2

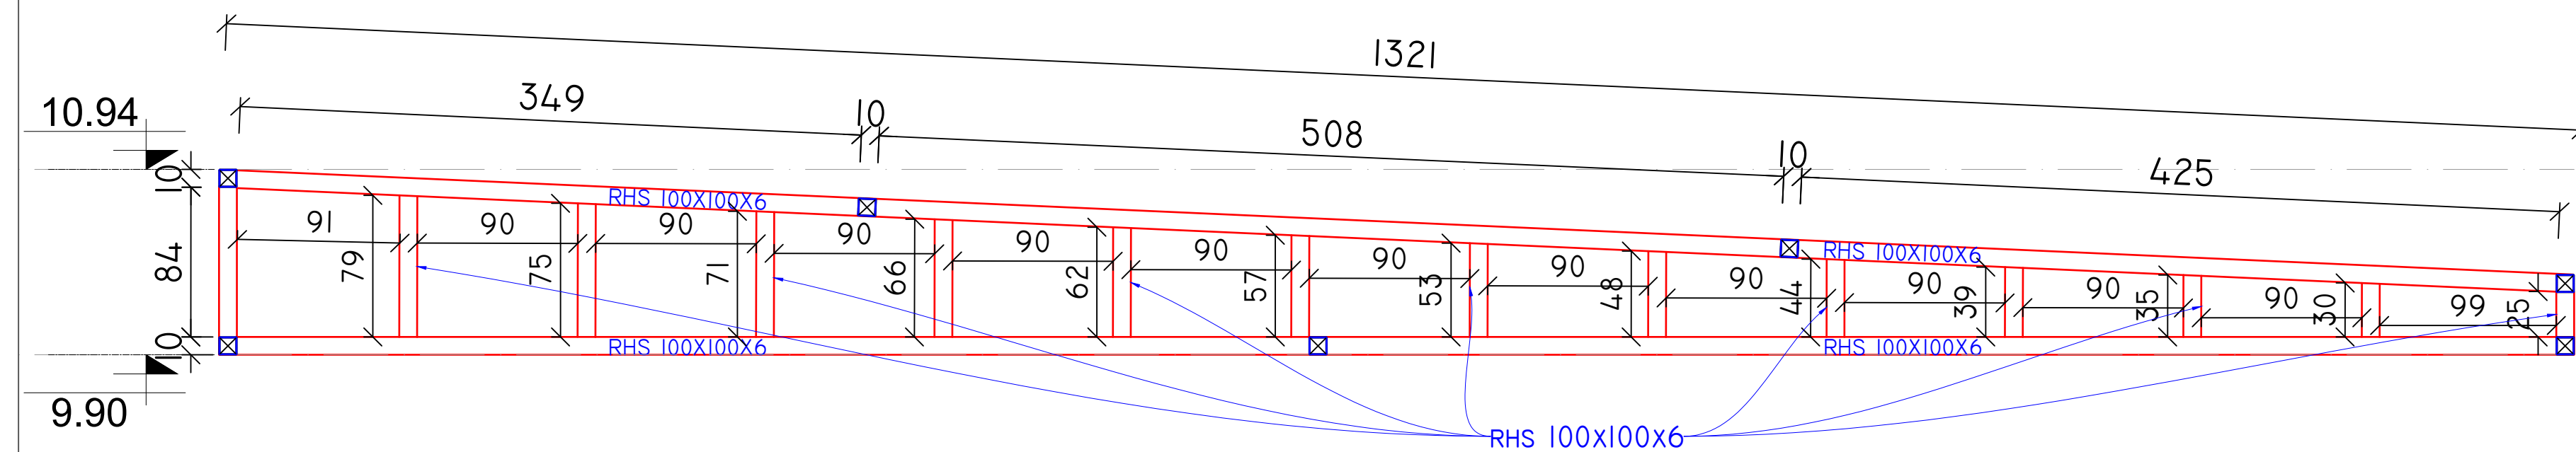


		TABELA E HEKURIT KAPRIATA I			
	Nr	ELEMENTET	GJATESIA(M)	PESHA(KG/ML)	PESHA(KG)
	1	RHS 100X100X6 (16COPE)	22.7	18.9	6849.36
		TOTAL			6849.36

		TABELA E HEKURIT KAPRIATA 2			
	Nr	ELEMENTET	GJATESIA(M)	PESHA(KG/ML)	PESHA(KG)
	1	RHS 100X100X6 (7COPE)	34.1	18.9	4511.43
		TOTAL			4511.43

PROJECT:
 "Për Barazi dhe Transparencë në Ndërhyrjet e
 Infrastrukturës Shkollore"
 "For Equality and Transparency in School
 Infrastructure Interventions"

FINANCED BY:



LOCATION:

Lezhe
ALBANIA

"Rikonstruksioni i Shkollës "Marash Gjoni"
"Reconstruction of "Marash Gjoni" school"

CLIENT:

"EUROPARTNERS DEVELOPMENT"
Adresa: Rr.Ismail Qemali, Pall 18, Ap 25,
Tiranë
+355 686904087



DESIGN:

"D&C Partners" shpk
Adresa: Rr.Bardhok Biba, Pall Hodaj, Ap 7,
Tiranë
+355 682265511



ARKITEKT	Dorian KUSHI, LIC-A.1114/2
Ing.Ndertimi	Edison DRISHTI, LIC-K.1566/3
Ing.Ndertimi	Sidita KALACI, LIC-K.1868/2
Ing.Topograf	Eris NDRUKAJ, LIC-T.1287/1
Ing.Elektrik	Besart DALLIU, LIC-E.1412/2
Ing.Mekanik	Ermir GJOKA, LIC-M.1174/2

TITLE:

KAPRIATA 1, KAPRIATA 2

SCALE: 1:30

PHASE:	DESIGN:	SET:	DATE: 11.2024
--------	---------	------	---------------

DETAILED-DESIGN	D&C Partners	DRAWING NR: INDEX:
		K-35