


MIRATOI
KRYETARI I BASHKISE VLORE

DRITAN LELI

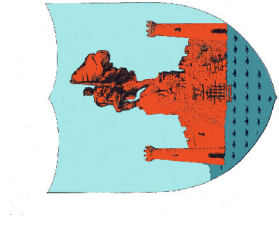

BASHKIA VLORE

DREJTORIA E PLANIFIKIMIT DHE E KONTROLLIT TE TERRITORIT


PROJEKTI RIKONSTRUKSIONIT TE KOPESHITIT NR 3


VLORE 2018



PUNOI


INXH. MANDI KAROCIERI
URB. ARTAN HOSHAFI


ERJON AMATAJ
DREJTORI DKPT

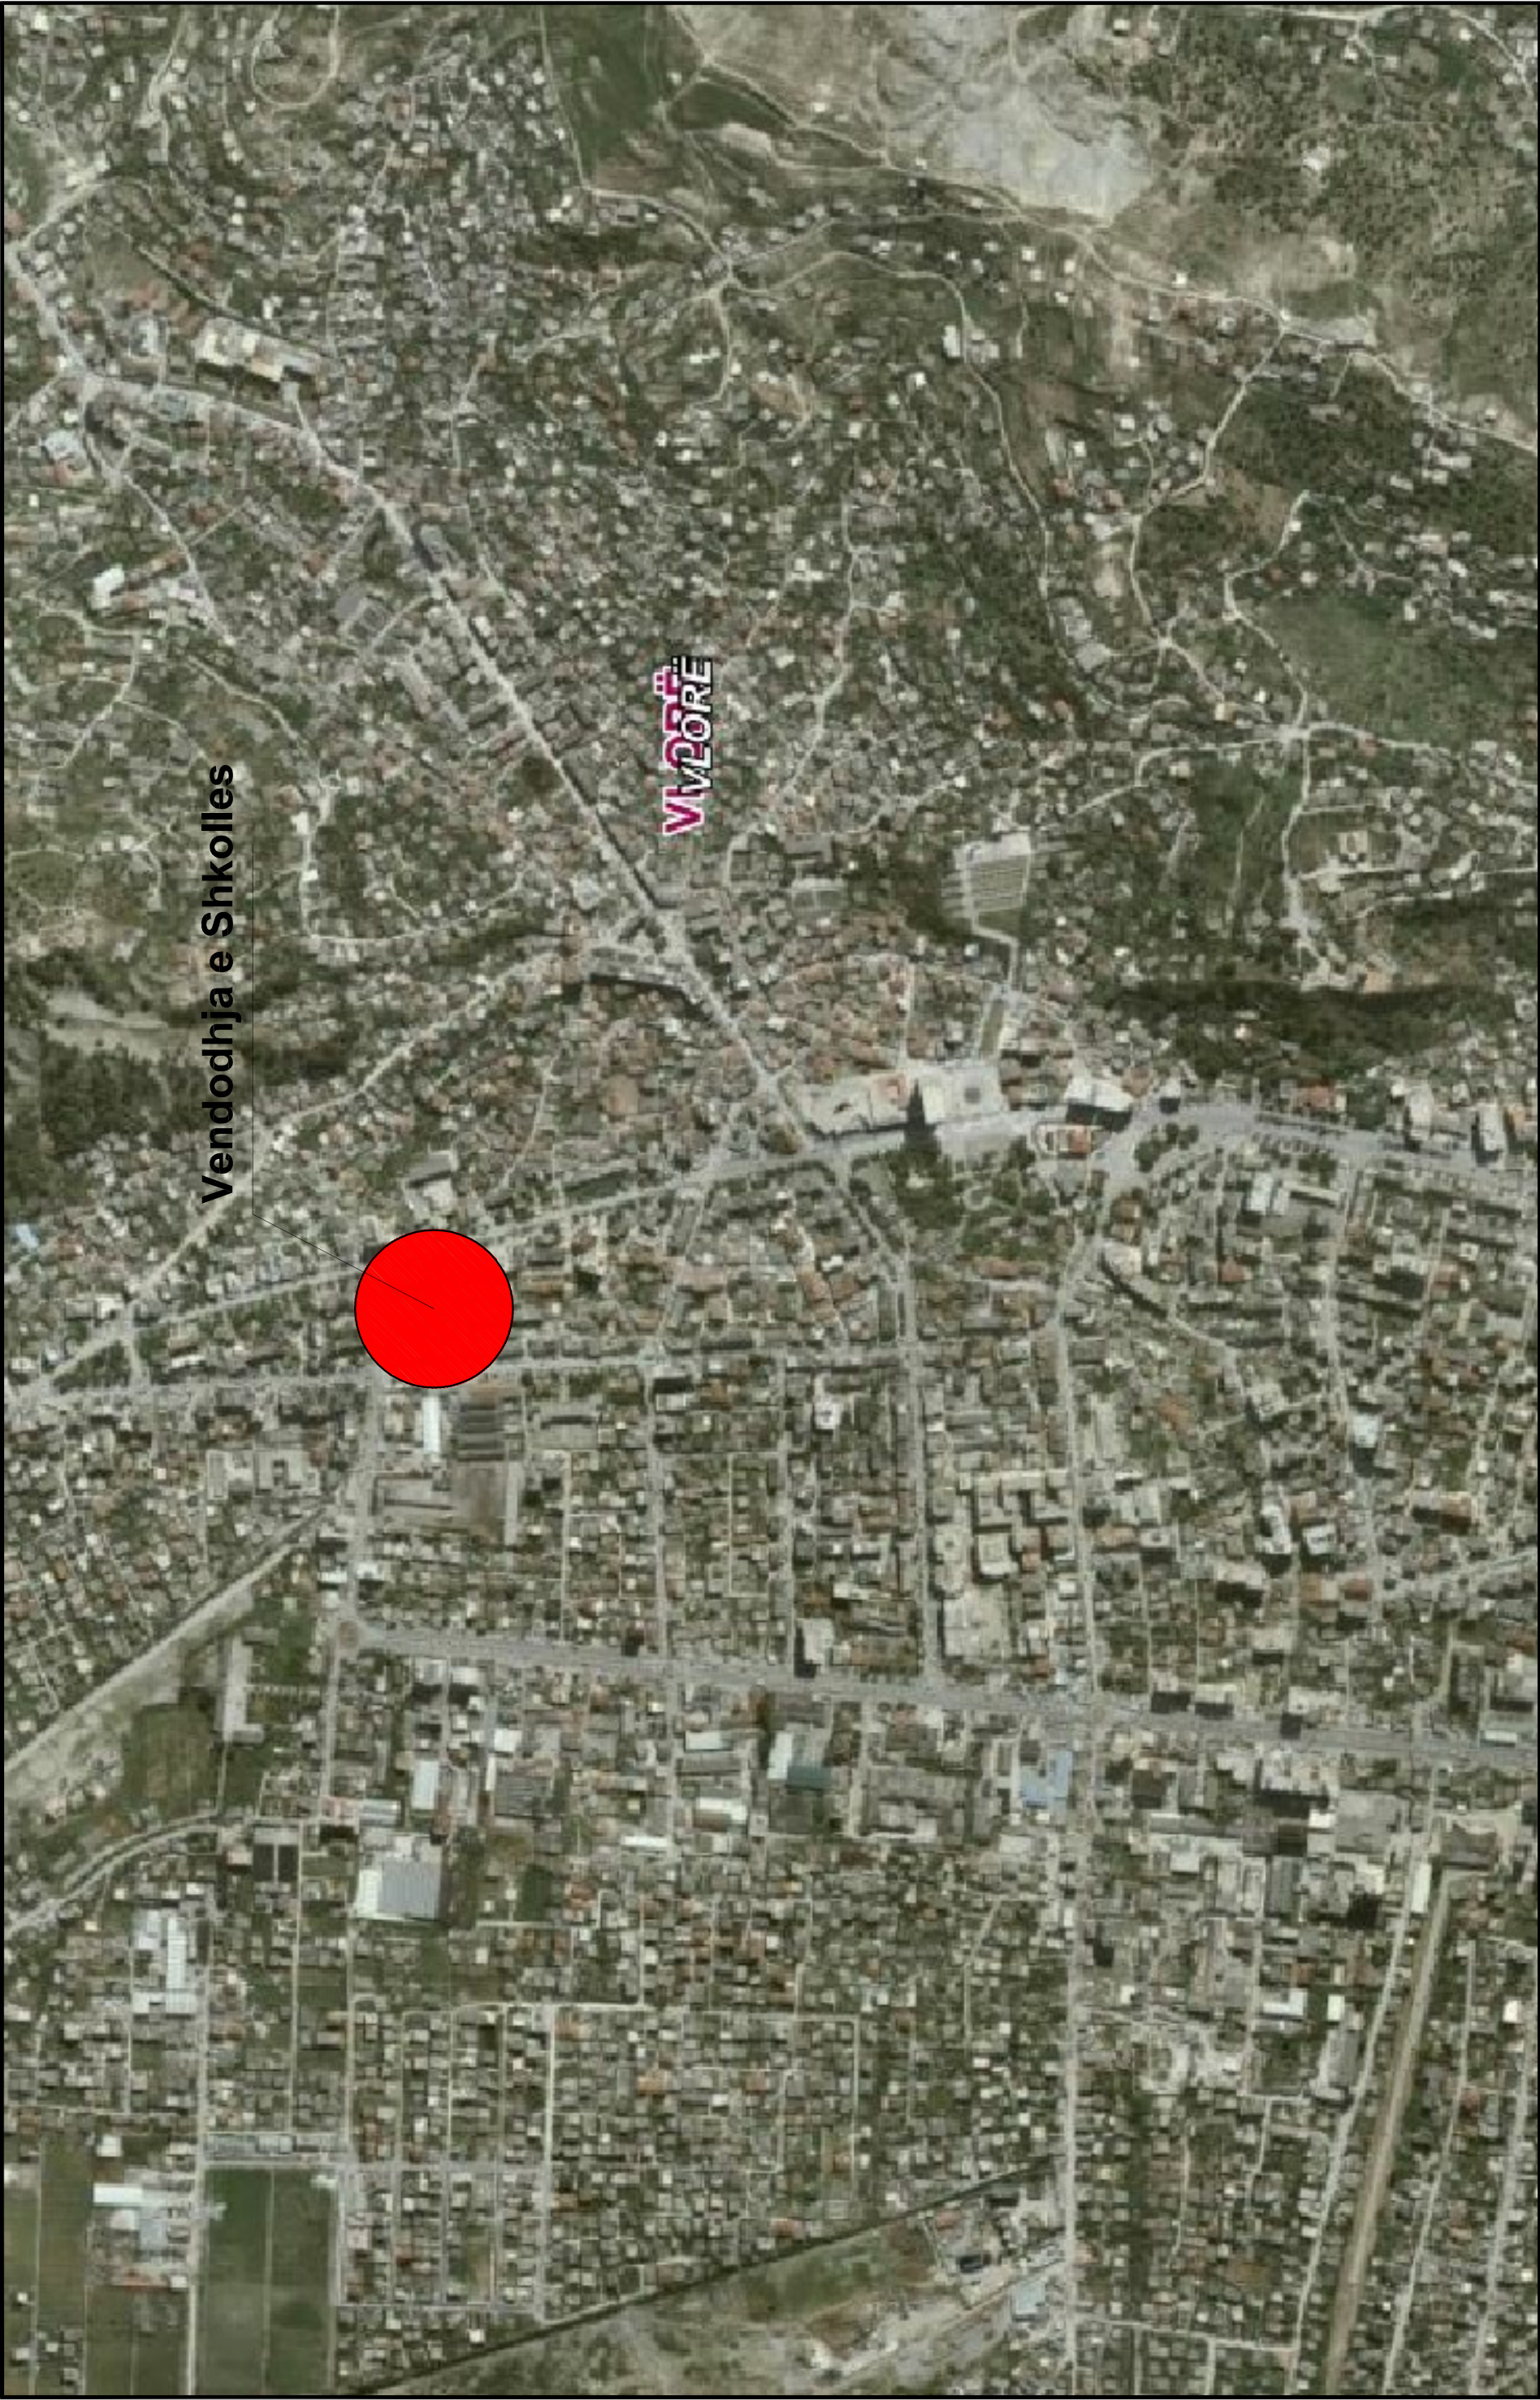


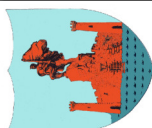	BASHKIA VLORE		<u>PROJEKT ZBATIMI:</u> PROJEKTI RIKONSTRUKSIONIT TE KOPESHITIT NR 3			GRUPI I PROJEKTIMIT	Ing.Mandi Karocieri	
	DREJTORIA E PLANIFIKIMIT DHE KONTROLLIT TE ZHVILLIMIT							
			VENDODHJA E OBJEKTIT				Urb. Artan Hoshafi	
							Ing. Erjon Amataj	

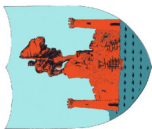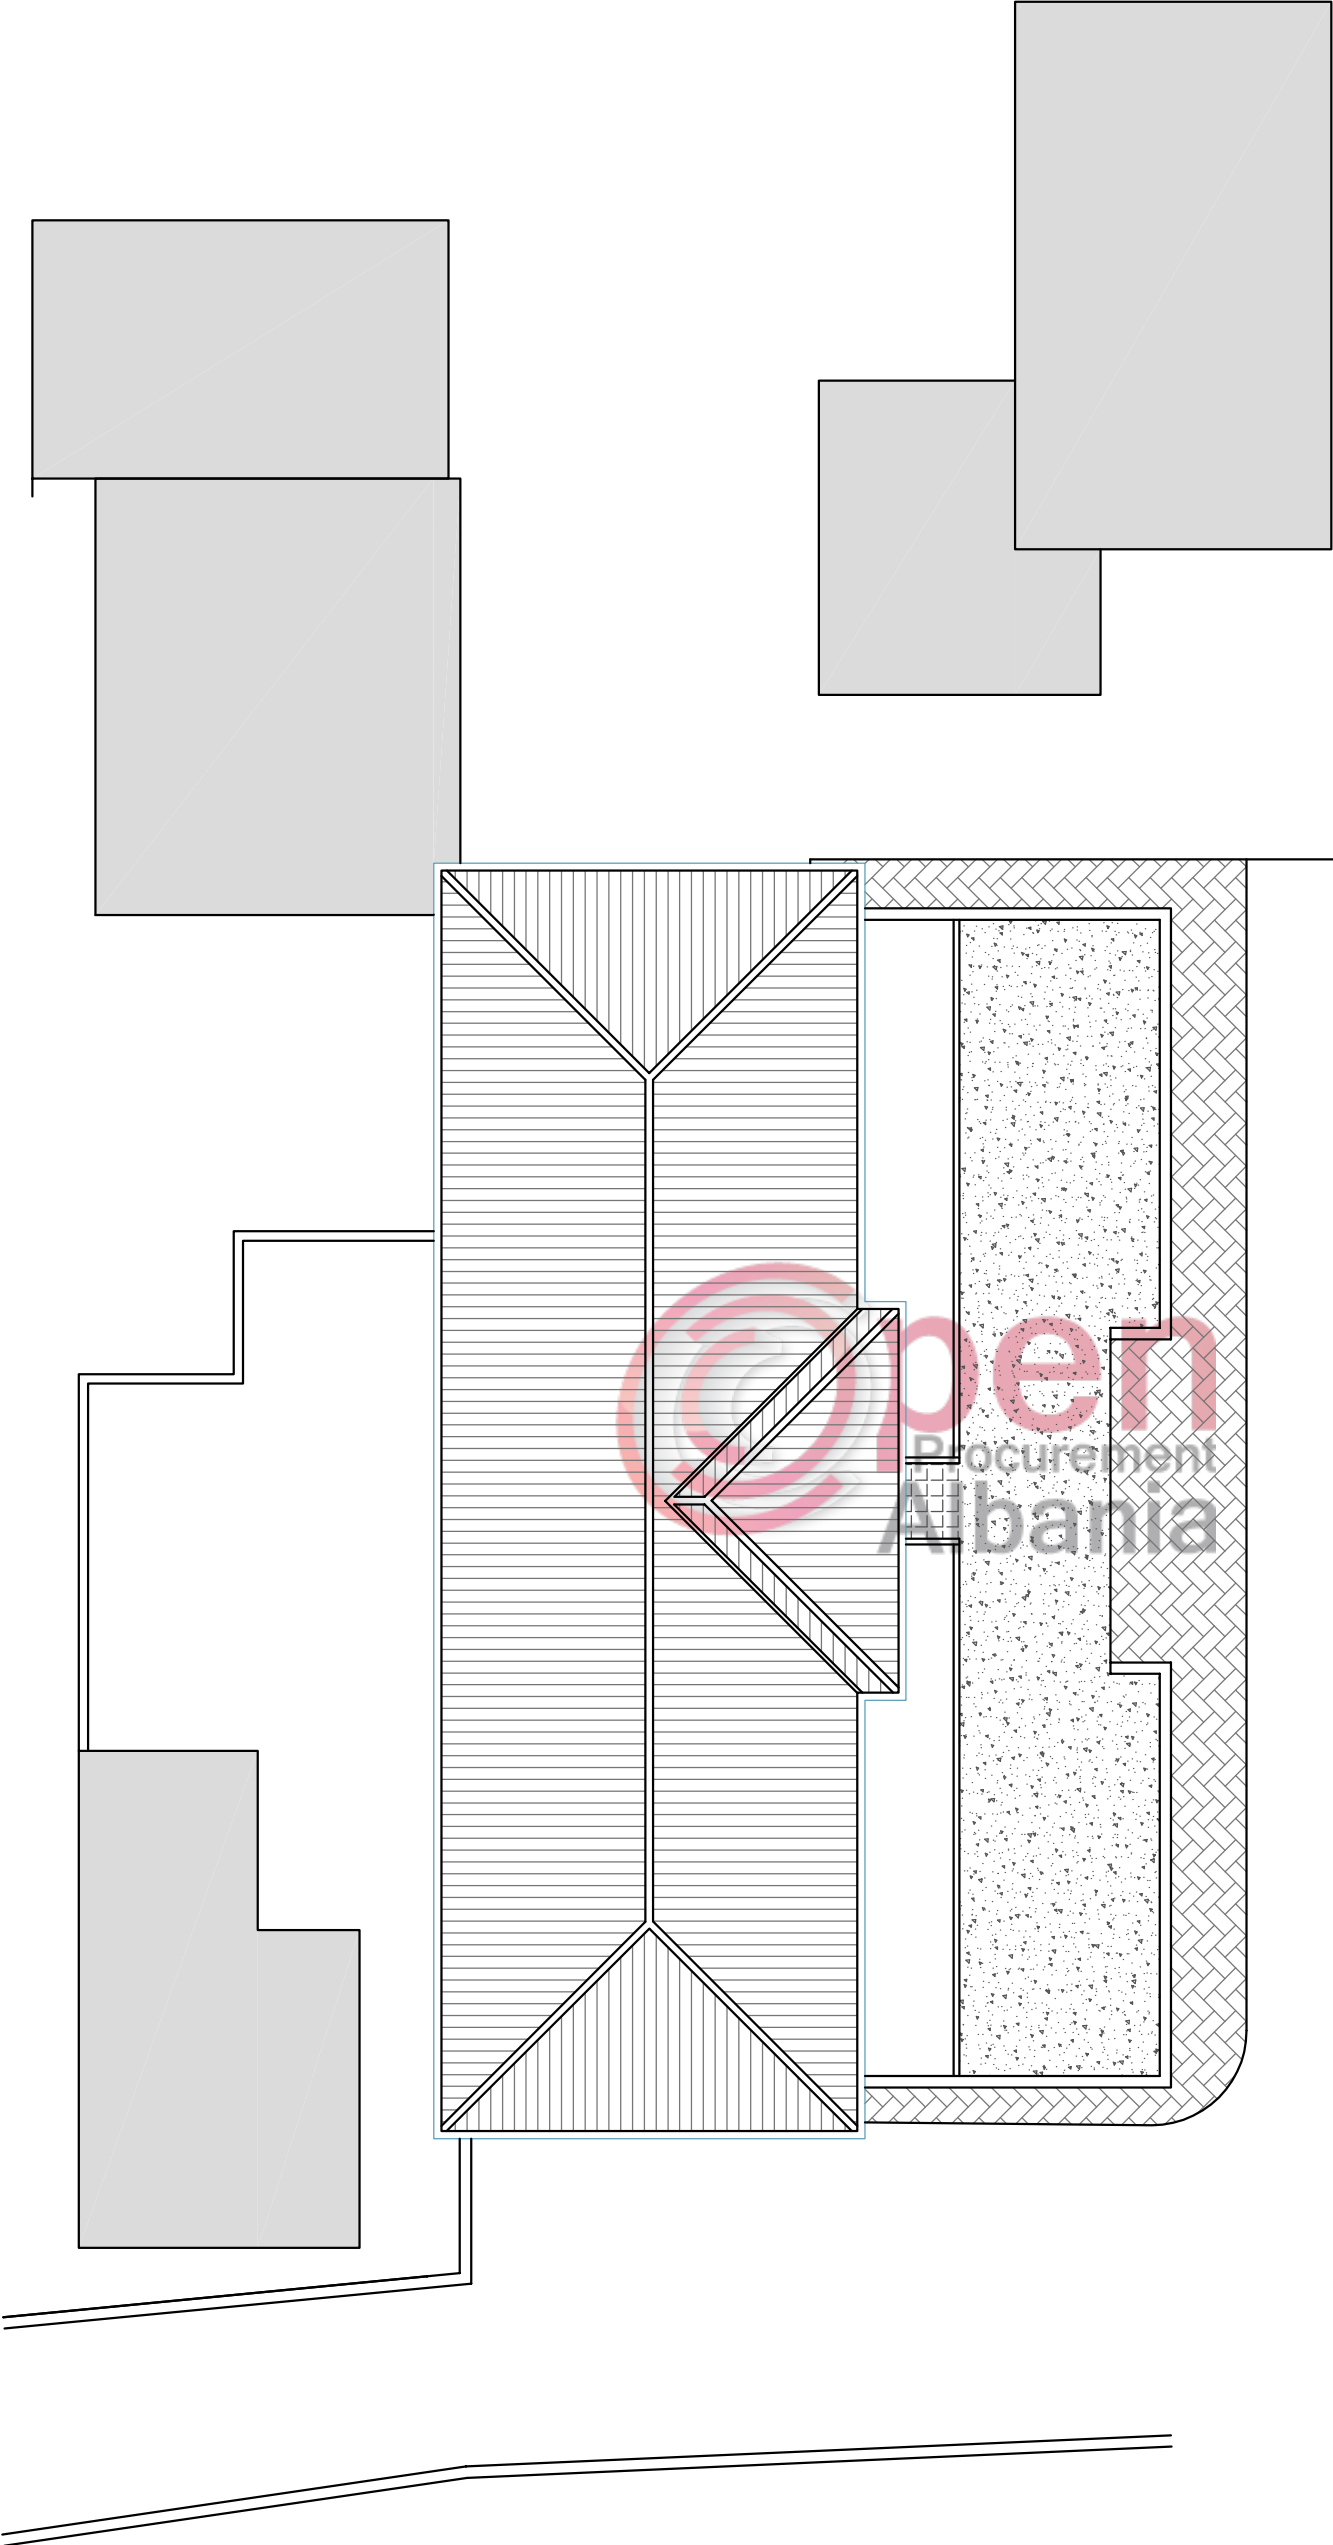
	BASHKIA VLORE		PROJEKT ZBATIMI:		GRUPI I PROJEKTIMIT	Ing.Mandi Karocieri	
	DREJTORIA E PLANIFIKIMIT DHE KONTROLLIT TE ZHVILLIMIT		PROJEKTI RIKONSTRUKSIONIT TE KOPESHITIT NR 3			Urb. Artan Hoshafi	
			VENDODHJA E OBJEKTIT			Ing. Erjon Amataj	
							

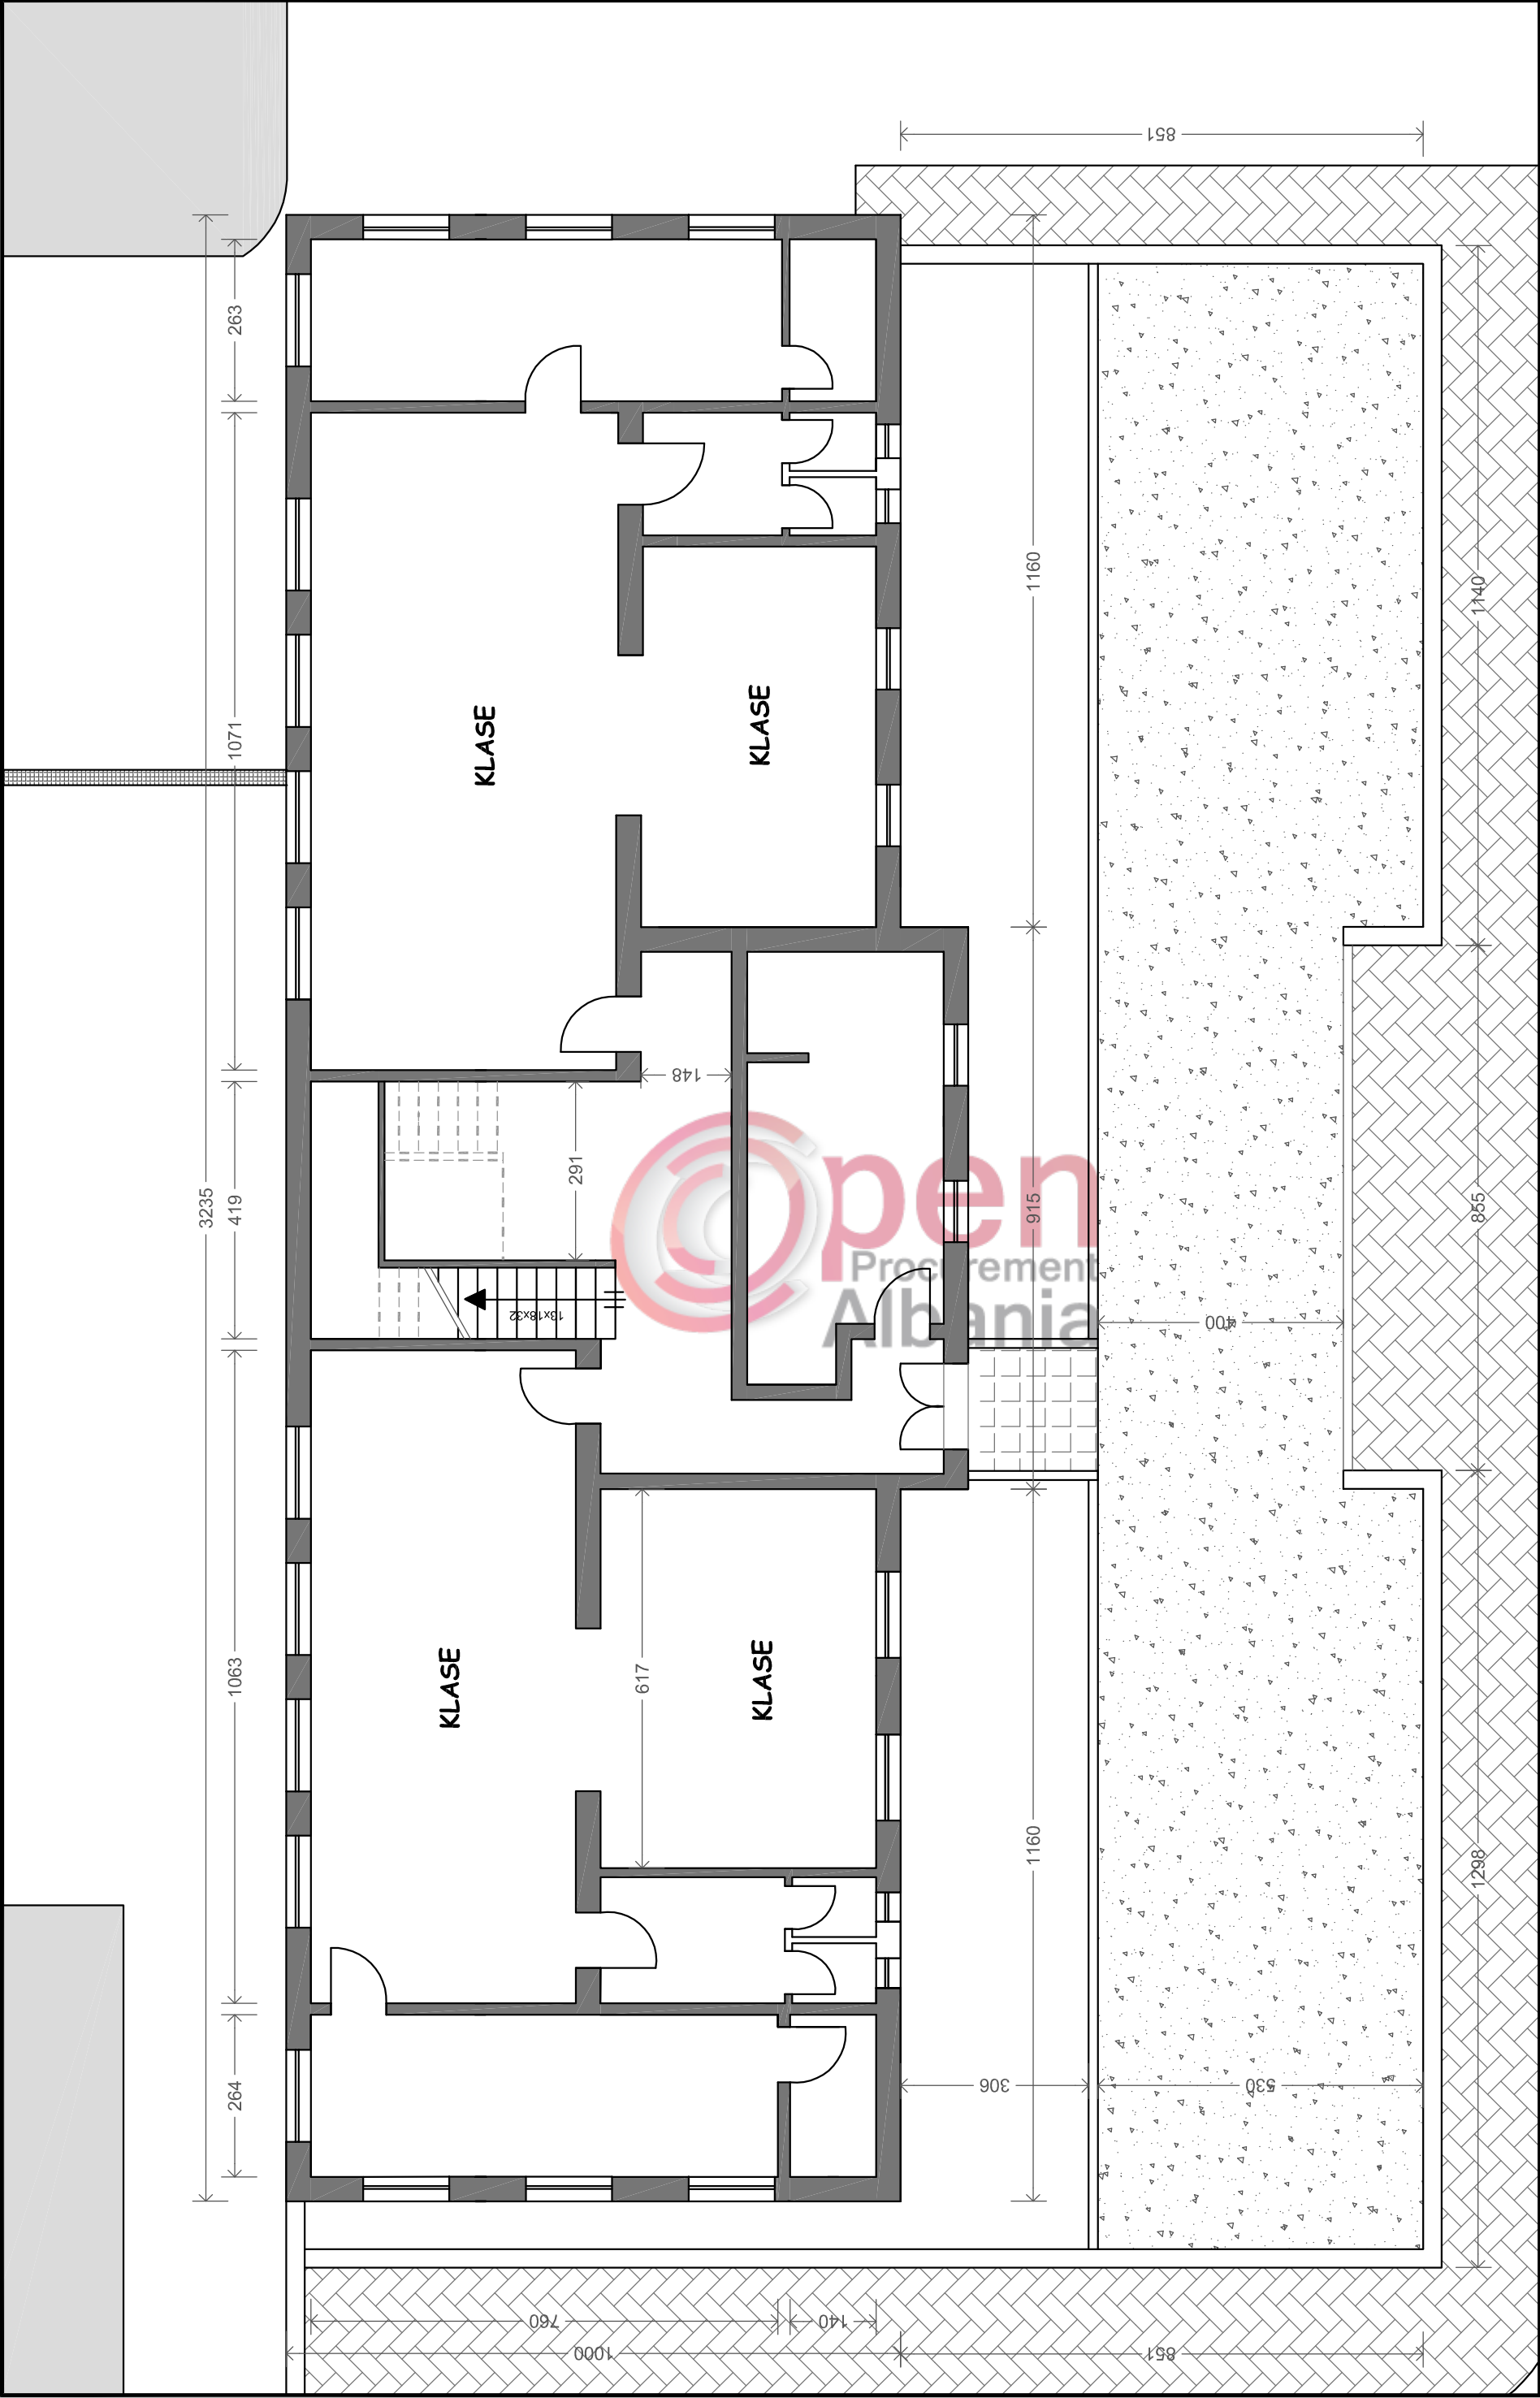


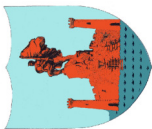
	BASHKIA VLORE		PROJEKT ZBATIMI:		GRUPI		Ing. Mendi Karocieri	
	DREJTORIA E PLANIFIKIMIT DHE KONTROLLIT TE ZHVILLIMIT		PROJEKTI RIKONSTRUKSIONIT TE KOPESHITIT NR 3		I		Urb. Artan Hoshafi	
			GJENDJA AKTUALE - PLANIMETRI KATI PERDHE		PROJEKTIMIT		Ing. Erjon Amataj	

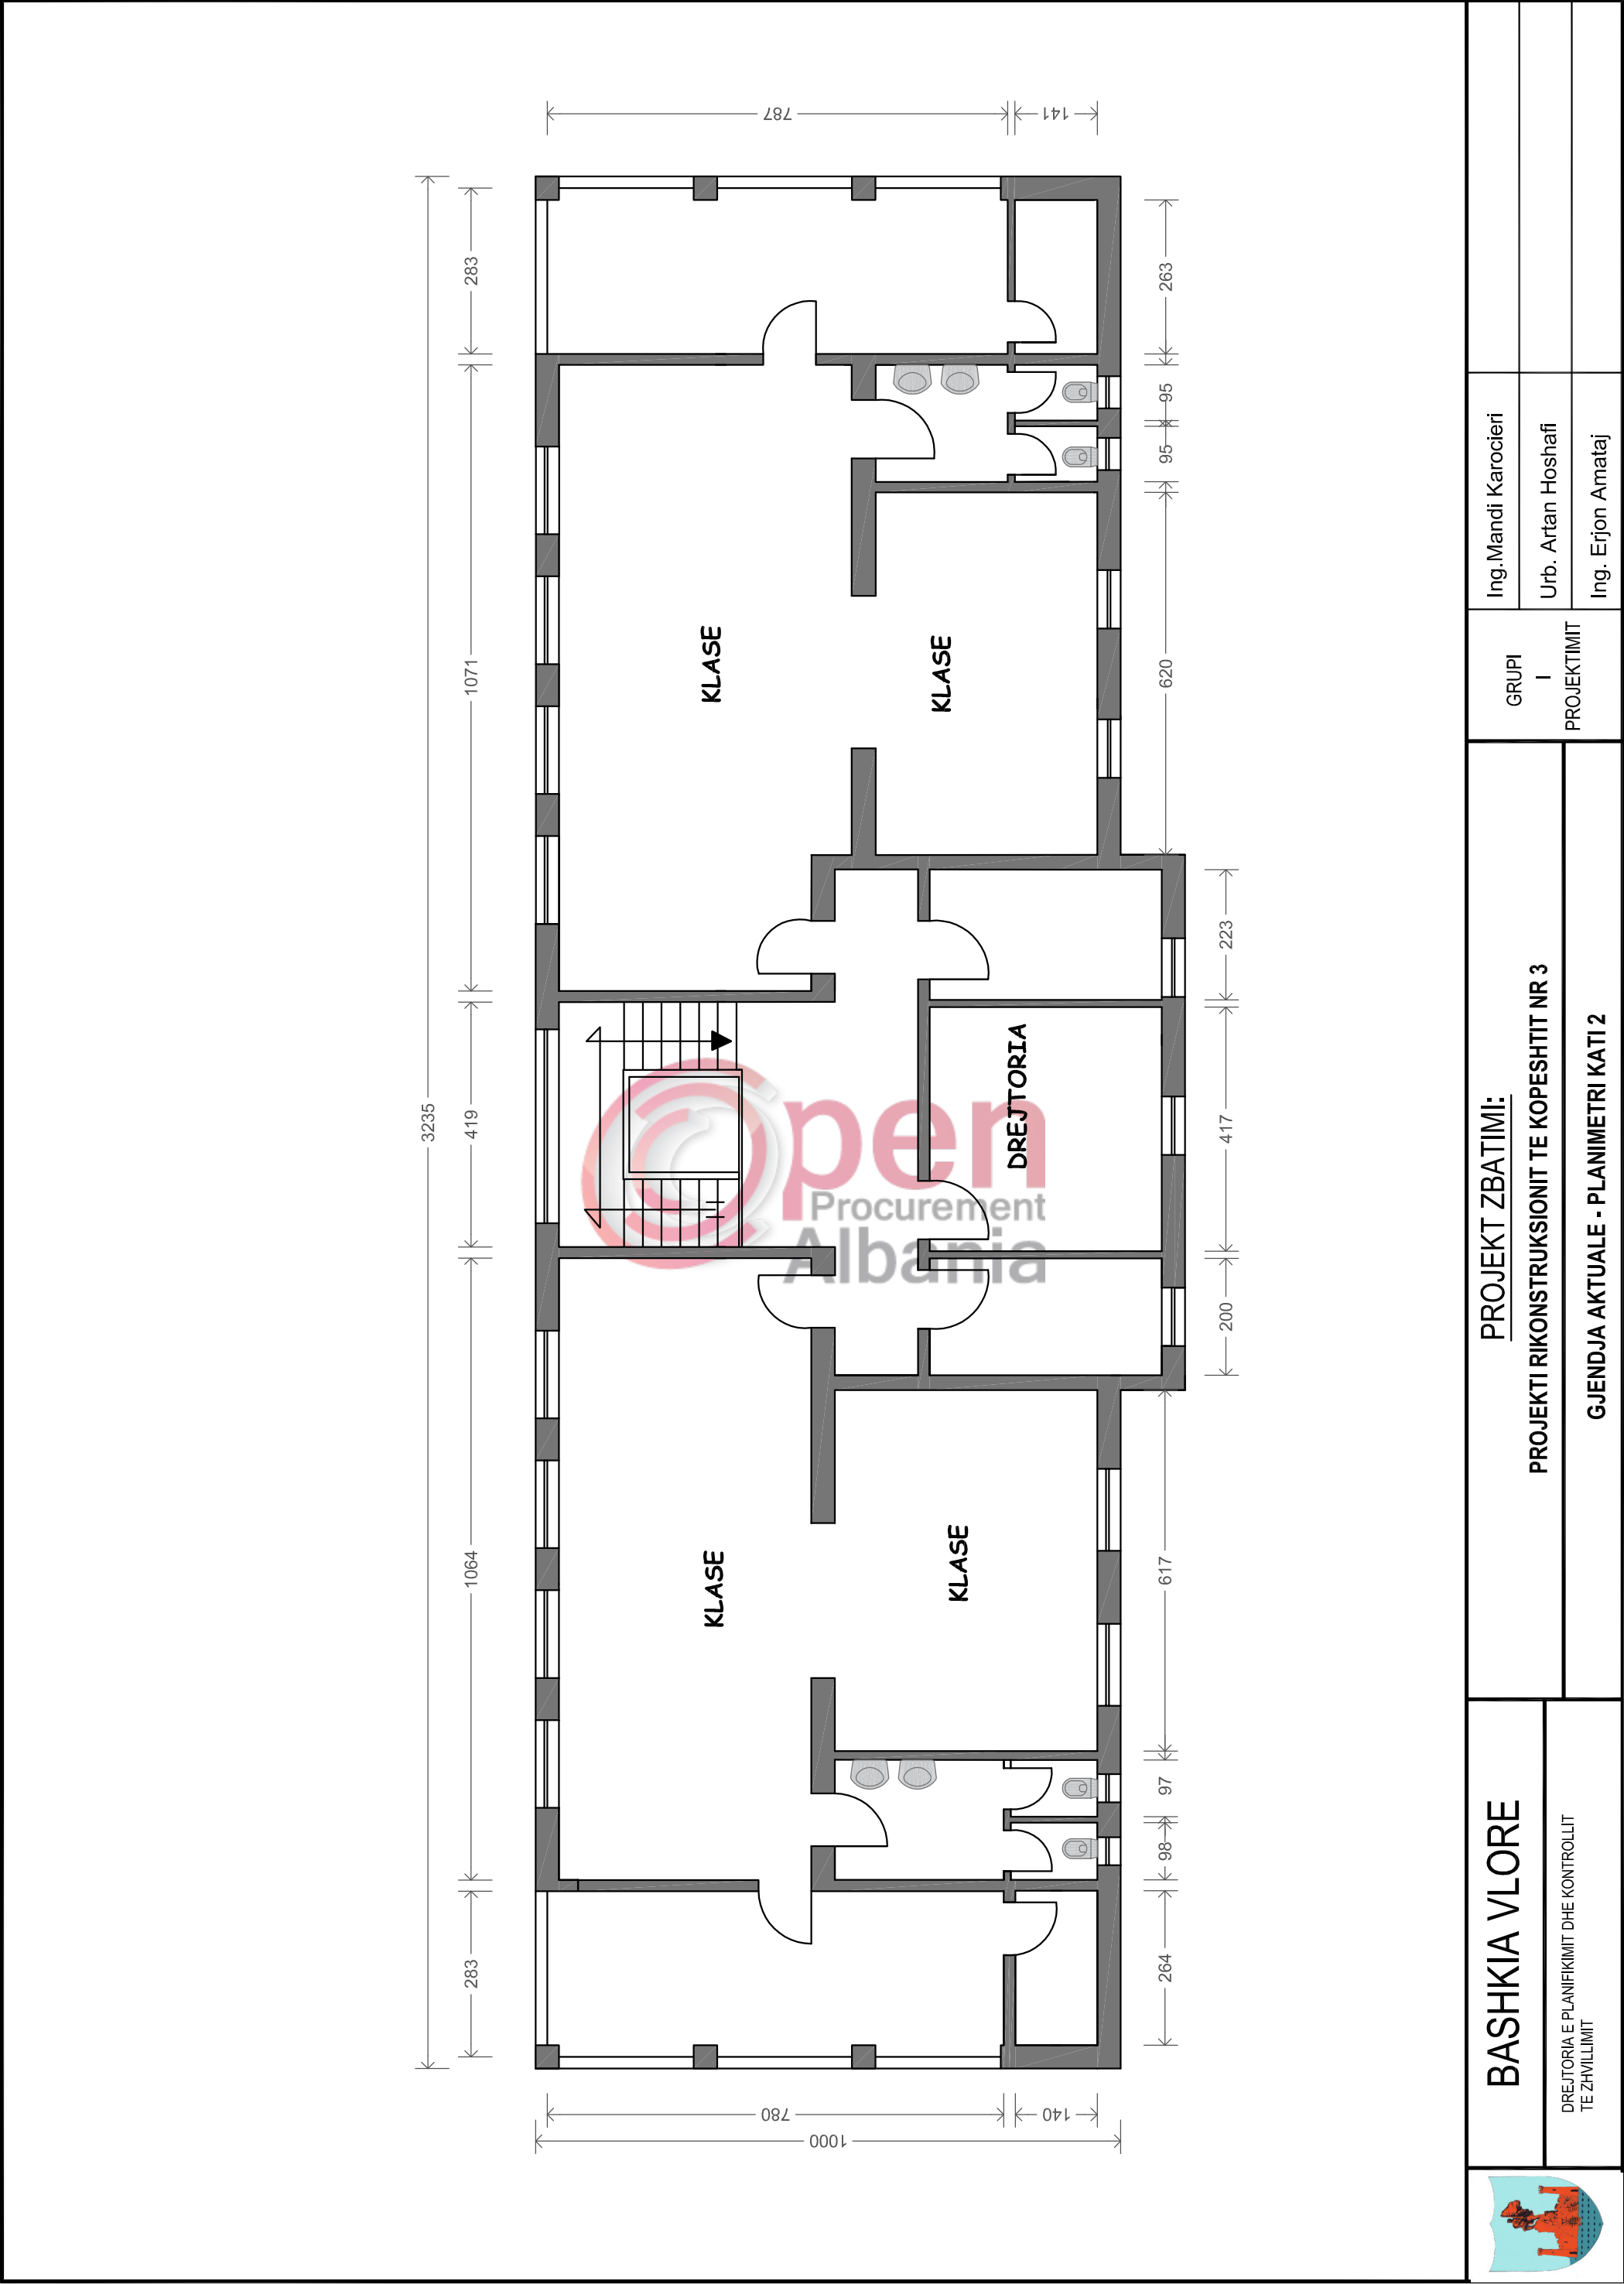

FASADA LINDORE

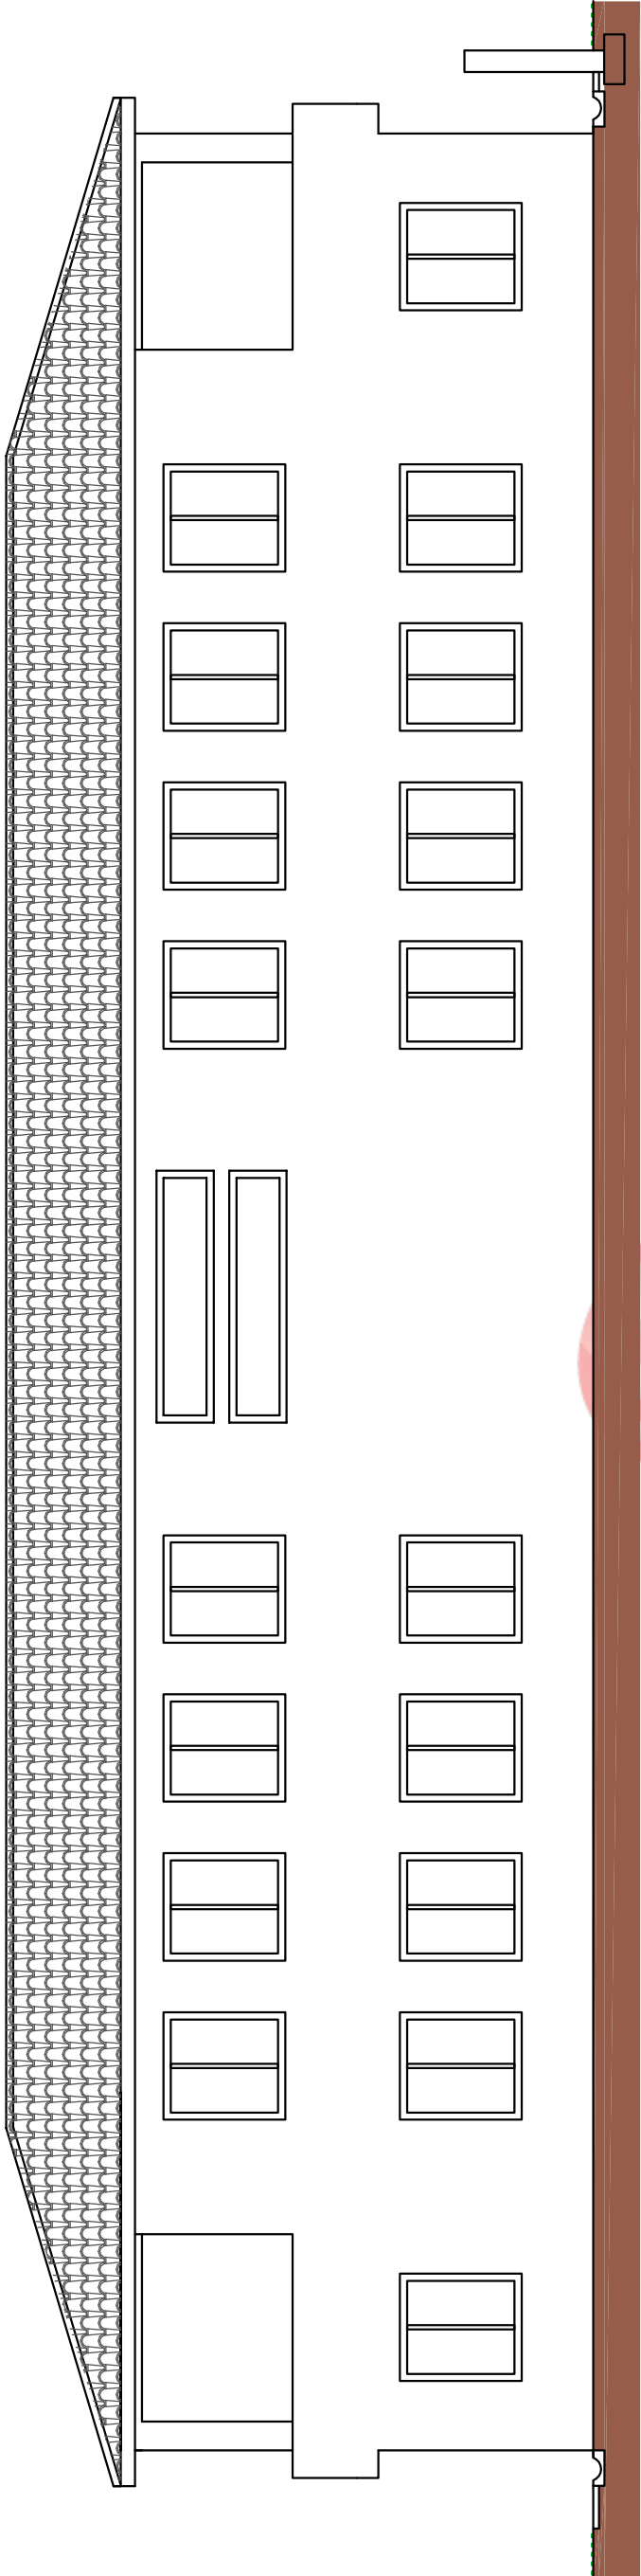

FASADAPERENDIMOE

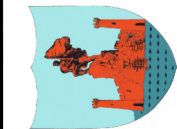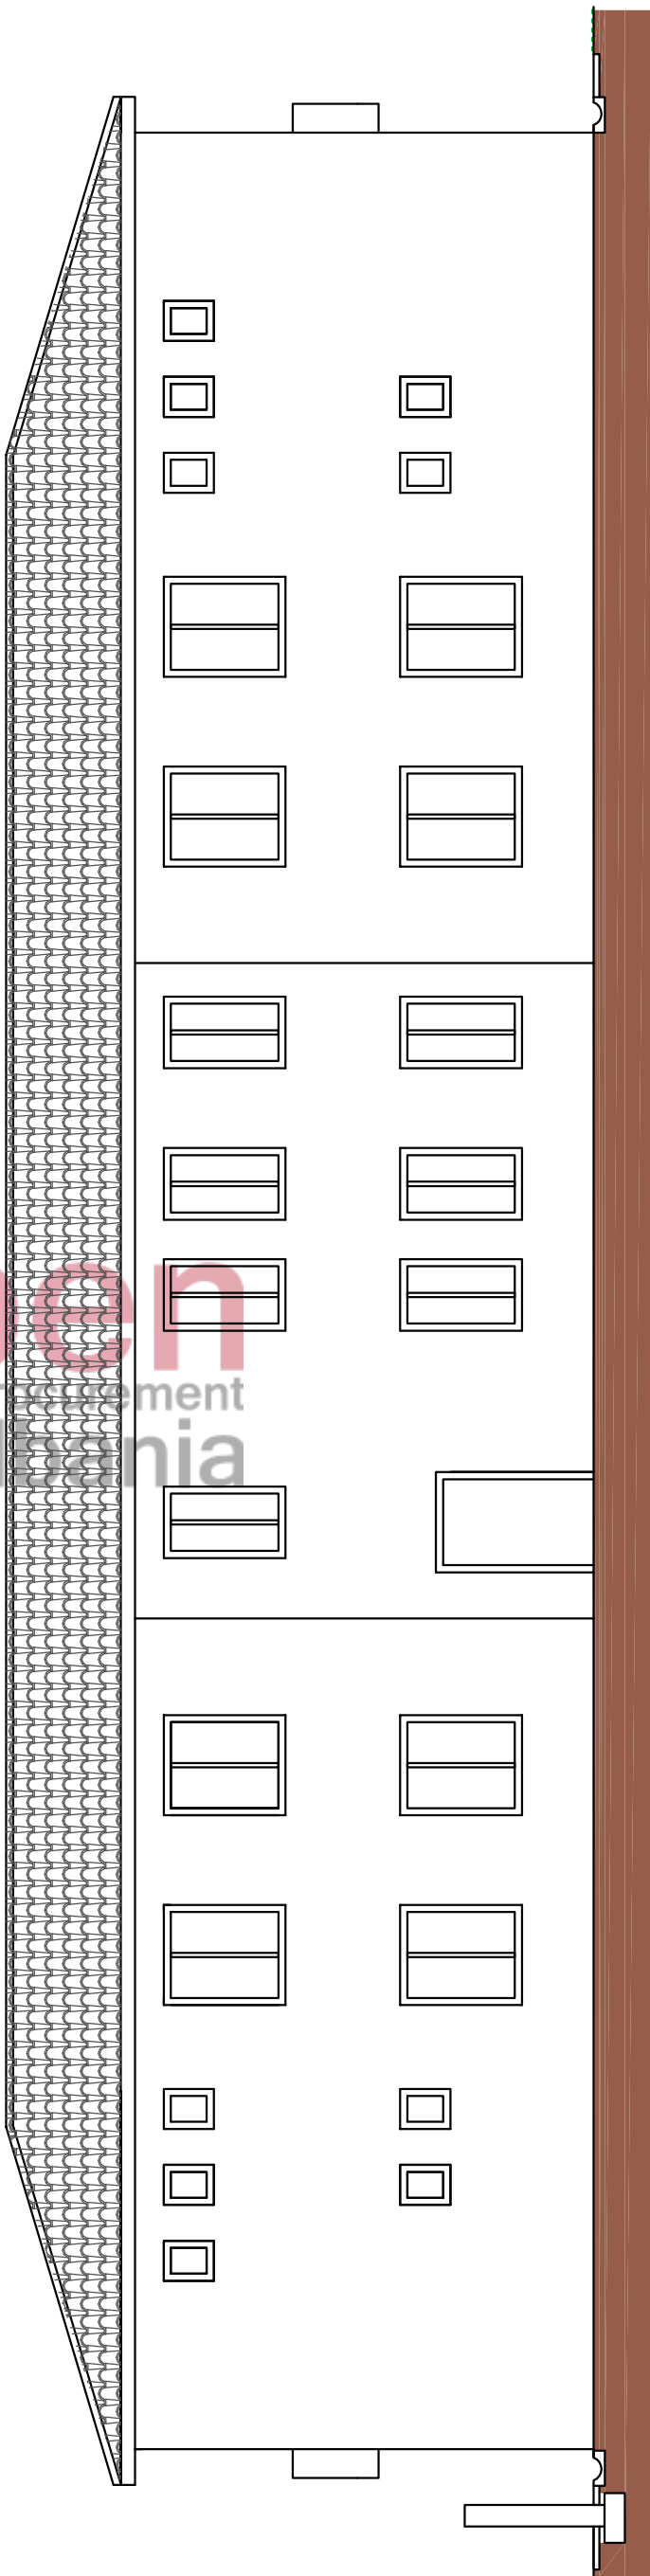

BASHKIA VLORE

DREJTORIA E PLANIFIKIMIT DHE KONTROLLIT
TE ZHVILLIMIT

PROJEKT ZBATIMI:

PROJEKTI RIKONSTRUKSIONIT TE KOPESHITIT NR 3

GJENDJA AKTUALE - PAMJE

GRUPI

I


PROJEKTIMIT


Ing.Mandi Karocieri



Urb. Artan Hoshafi


Ing. Erjon Amataj


FASADA JUGORE

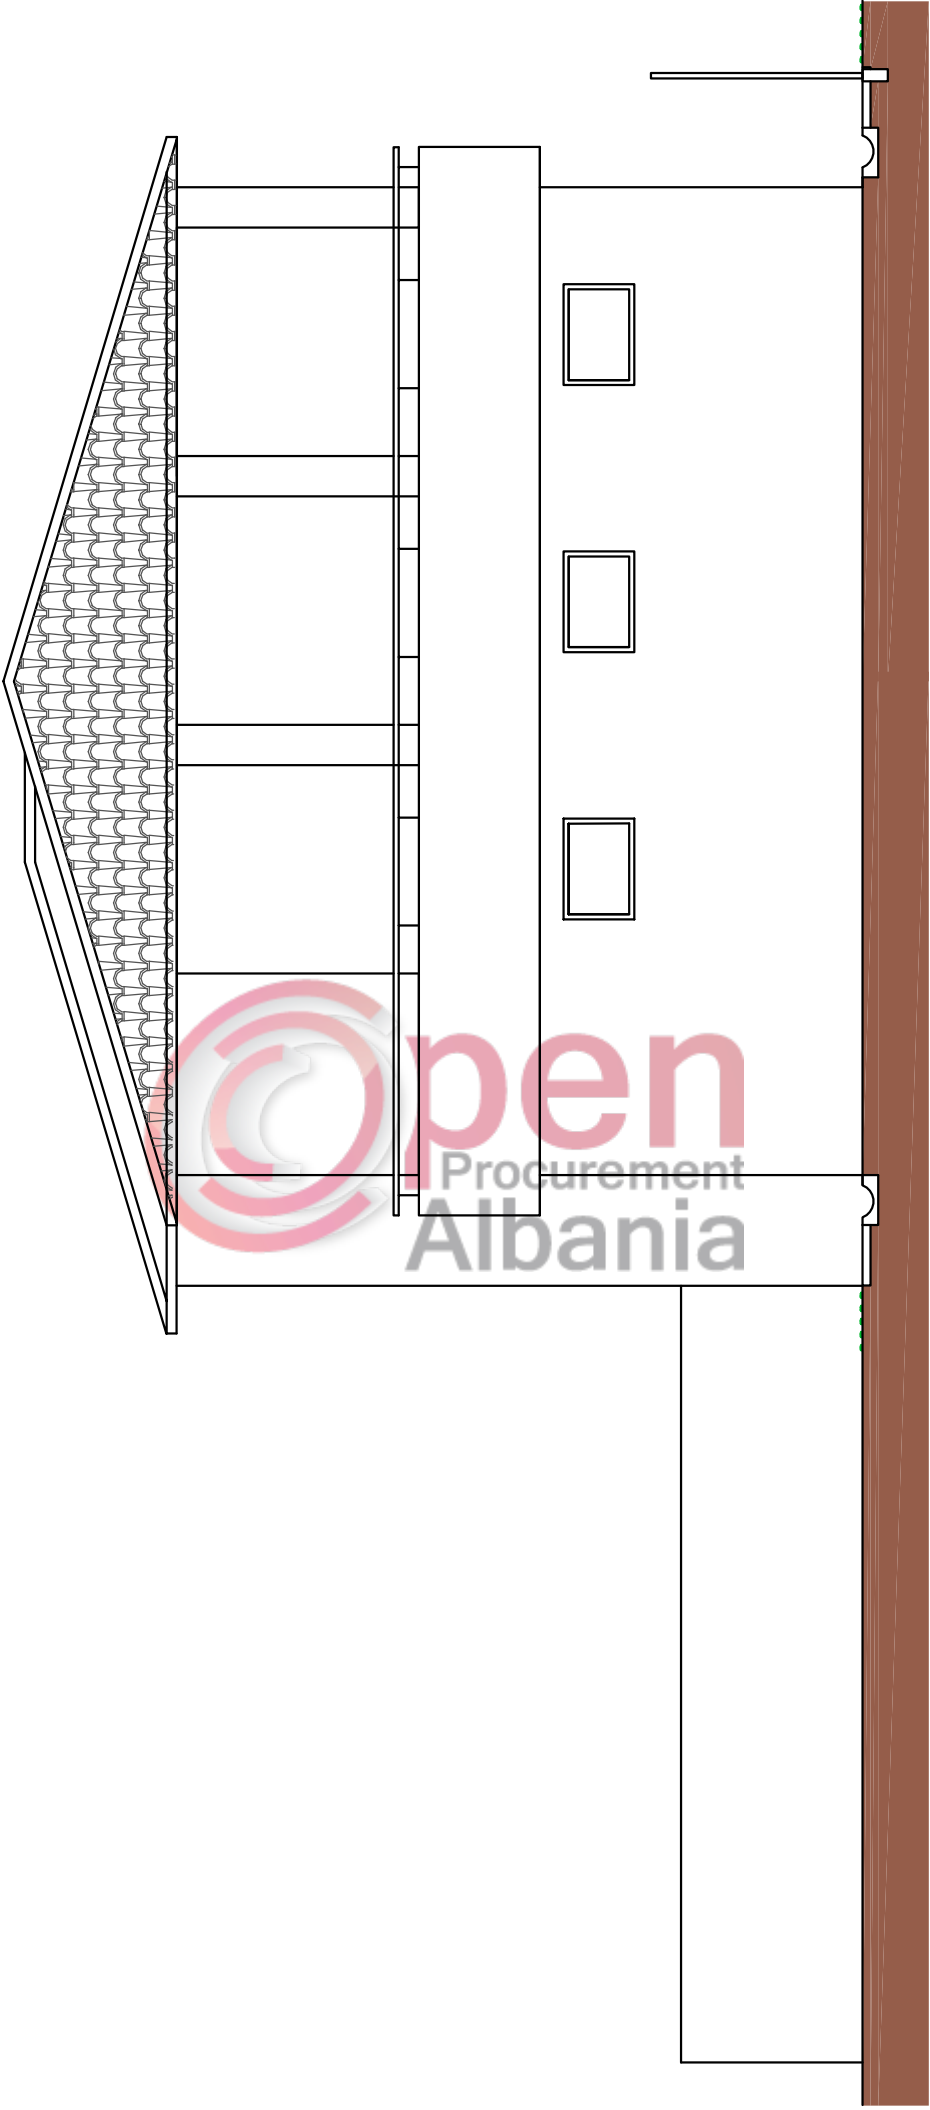

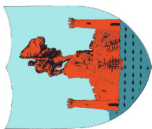	BASHKIA VLORE		PROJEKT ZBATIMI:		Ing.Mandi Karocieri	
	DREJTORIA E PLANIFIKIMIT DHE KONTROLLIT TE ZHVILLIMIT		PROJEKTI RIKONSTRUKSIONIT TE KOPESHITIT NR 3		GRUPI I PROJEKTIMIT	
			GJENDJA AKTUALE - FASADA JUGORE		Urb. Artan Hoshafi Ing. Erjon Amataj	

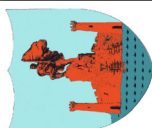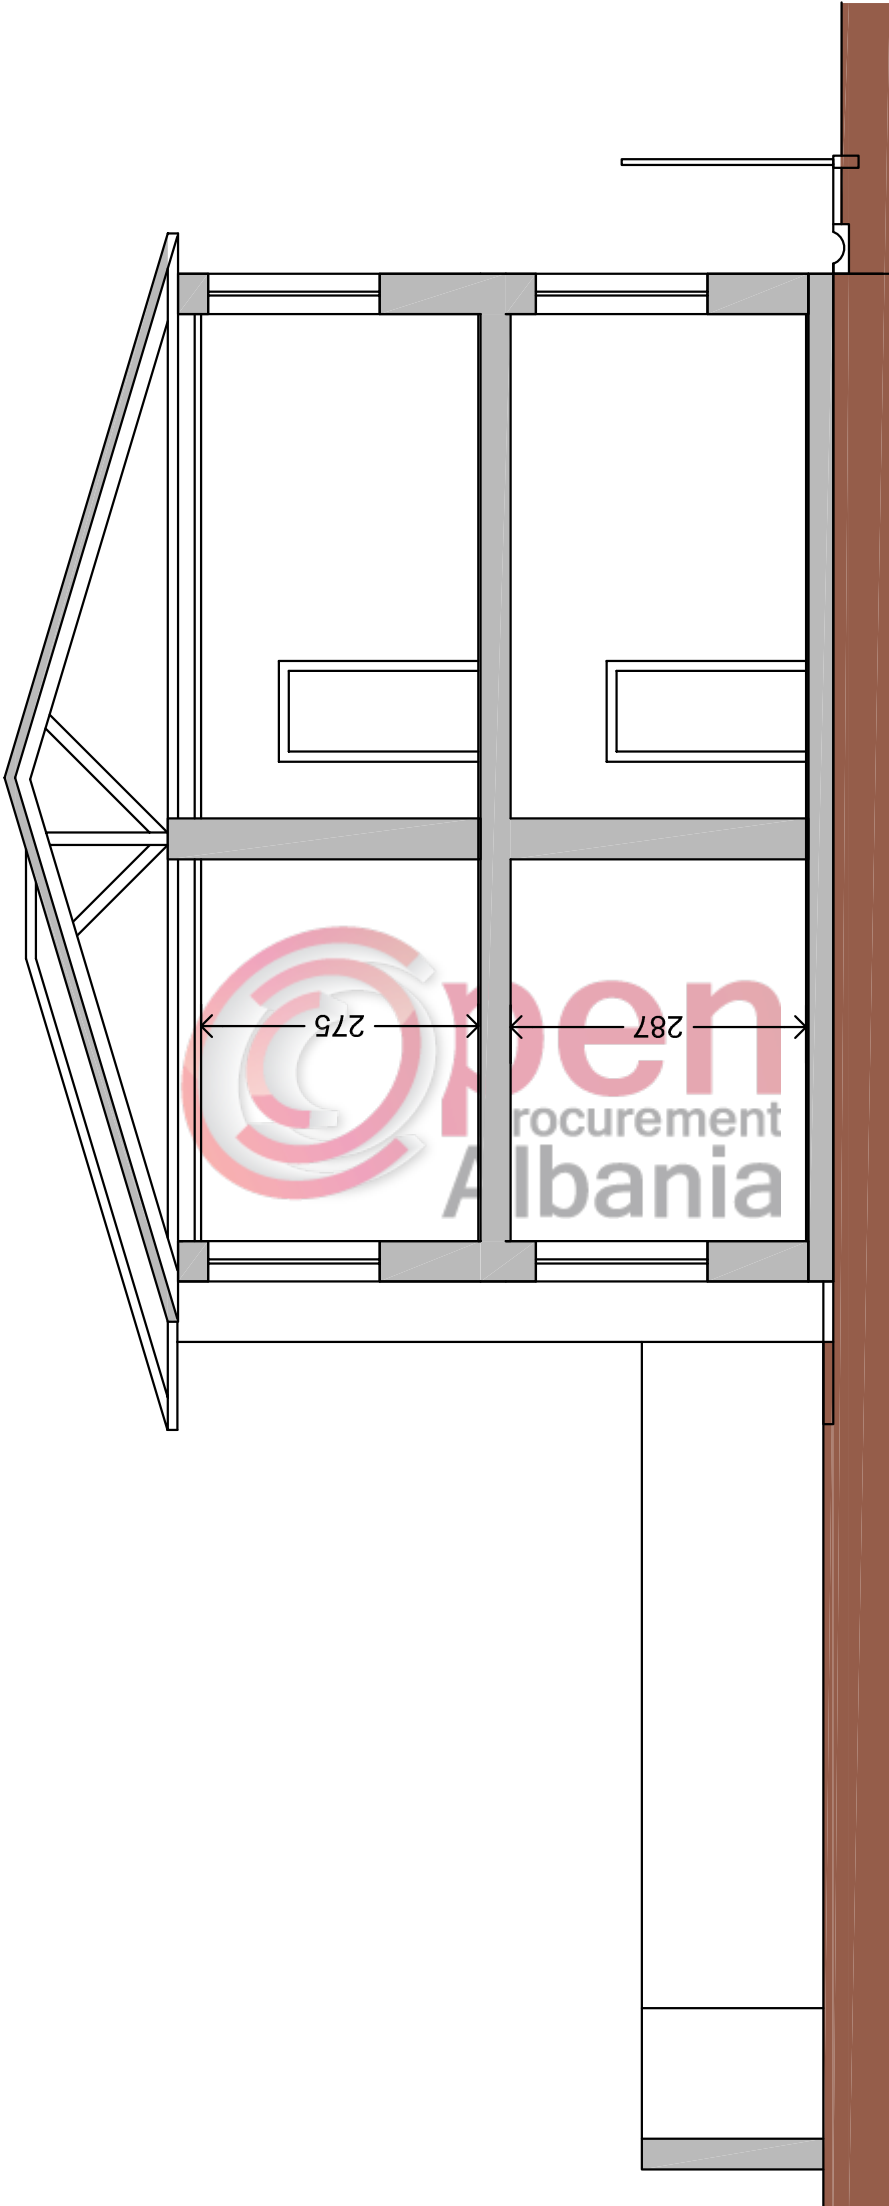
 BASHKIA VLORE DREJTORIA E PLANIFIKIMIT DHE KONTROLLIT TE ZHVILLIMIT	PROJEKT ZBATIMI: PROJEKTI RIKONSTRUKSIONIT TE KOPESHITIT NR 3 GJENDJA AKTUALE - PRERJE A-A	GRUPI I PROJEKTIMIT	Ing.Mandi Karocieri	
			Urb. Artan Hoshafi	
			Ing. Erjon Amataj	
				

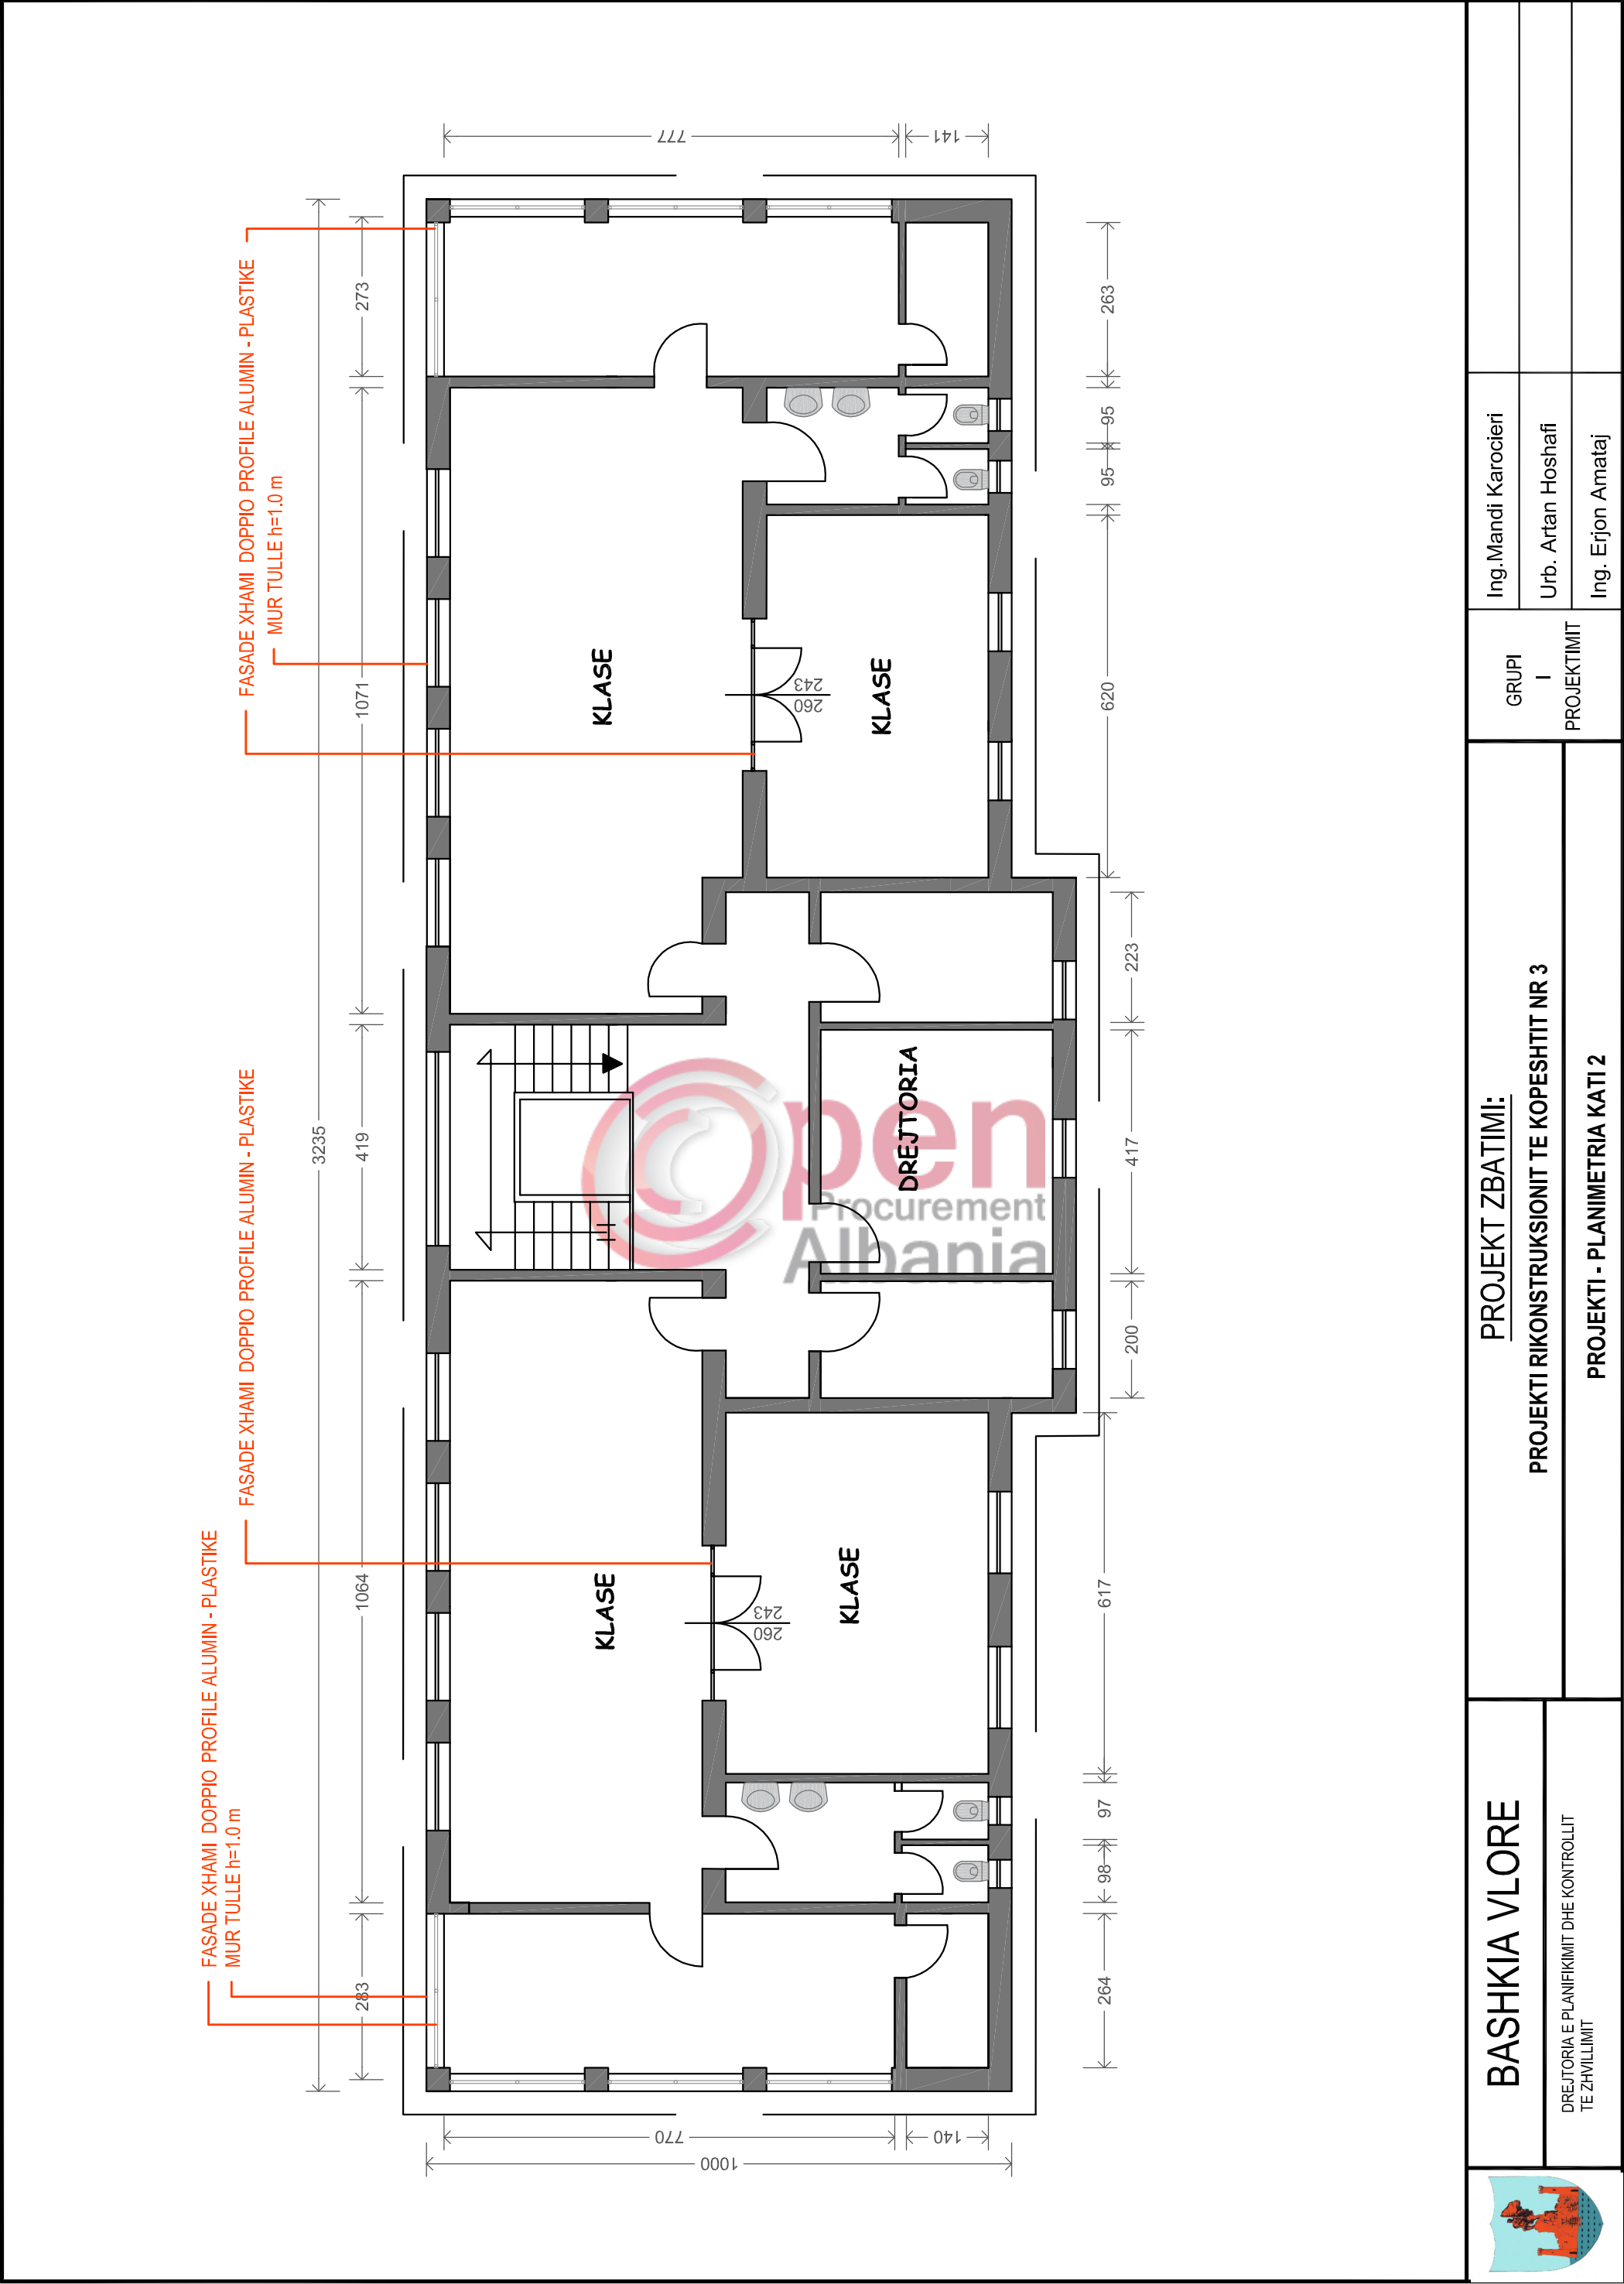

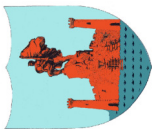	BASHKIA VLORE		PROJEKT ZBATIMI:		Ing.Mandi Karocieri	
	DREJTORIA E PLANIFIKIMIT DHE KONTROLLIT TE ZHVILLIMIT		PROJEKTI RIKONSTRUKSIONIT TE KOPESHITIT NR 3		GRUPI I PROJEKTIMIT	
	PROJEKTI - PLANIMETRIA KATI 2				Urb. Artan Hoshafi	
					Ing. Erjon Amataj	

DETAJE CATIA

PRERJE A-A

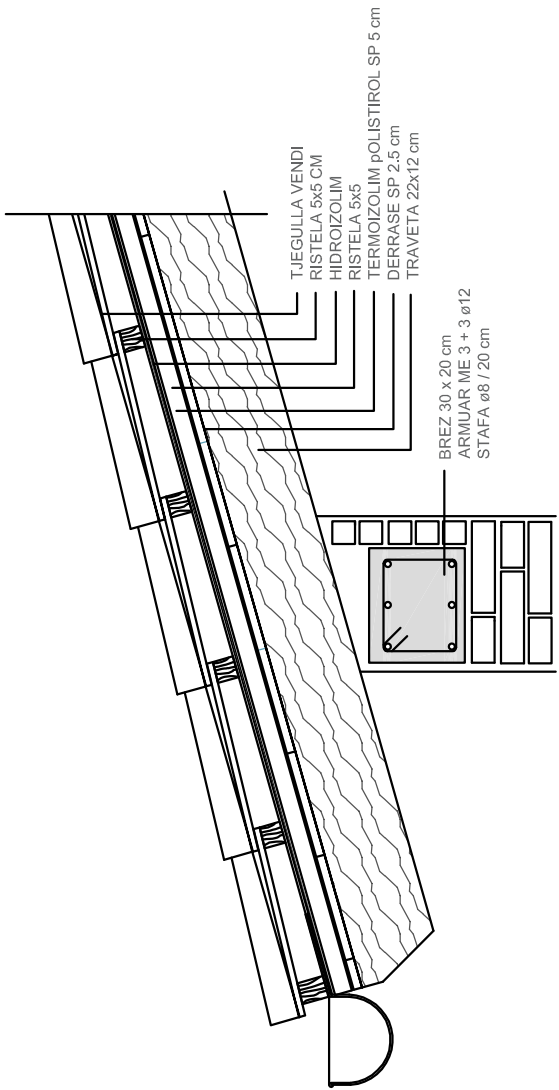

RIKONSTRUKSIONI I CATISE
ME SHTIM TE HIDROIZOLIMIT DHE TERMOIZOLIMIT

BREZ BETONI 30x25
ARMUAR ME 3+3 Ø12
STAFJA Ø8/20 cm

TAVAN I VARUR ME PLLAKA GIPSI

BREZ BETONI 30x25
ARMUAR ME 3+3 Ø12
STAFJA Ø8/20 cm

DRITARE TERMIKE ME DOPIO XHAM


SHTRESE PARKETI DRURI

DRITARE TERMIKE ME DOPIO XHAM

RRETHIMI I PRONES ME RRJETE TELI
CELIKU DHE STRUKTURE METALIKE

SHTRESE PARKETI DRURI

KANGJELLA DHE PORTE METALIKE

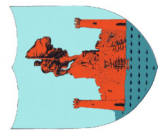

BASHKIA VLORE

DREJTORIA E PLANIFIKIMIT DHE KONTROLLIT
TE ZHVILLIMIT

PROJEKT ZBATIMI:

PROJEKTI RIKONSTRUKSIONIT TE KOPESHTIT NR 3

PROJEKTI - PRERJE DHE DETAJE

GRUPI


I
PROJEKTIMIT

Ing.Mandi Karocieri

Urb. Artan Hoshafi

Ing. Erjon Amataj


FASADA JUGORE

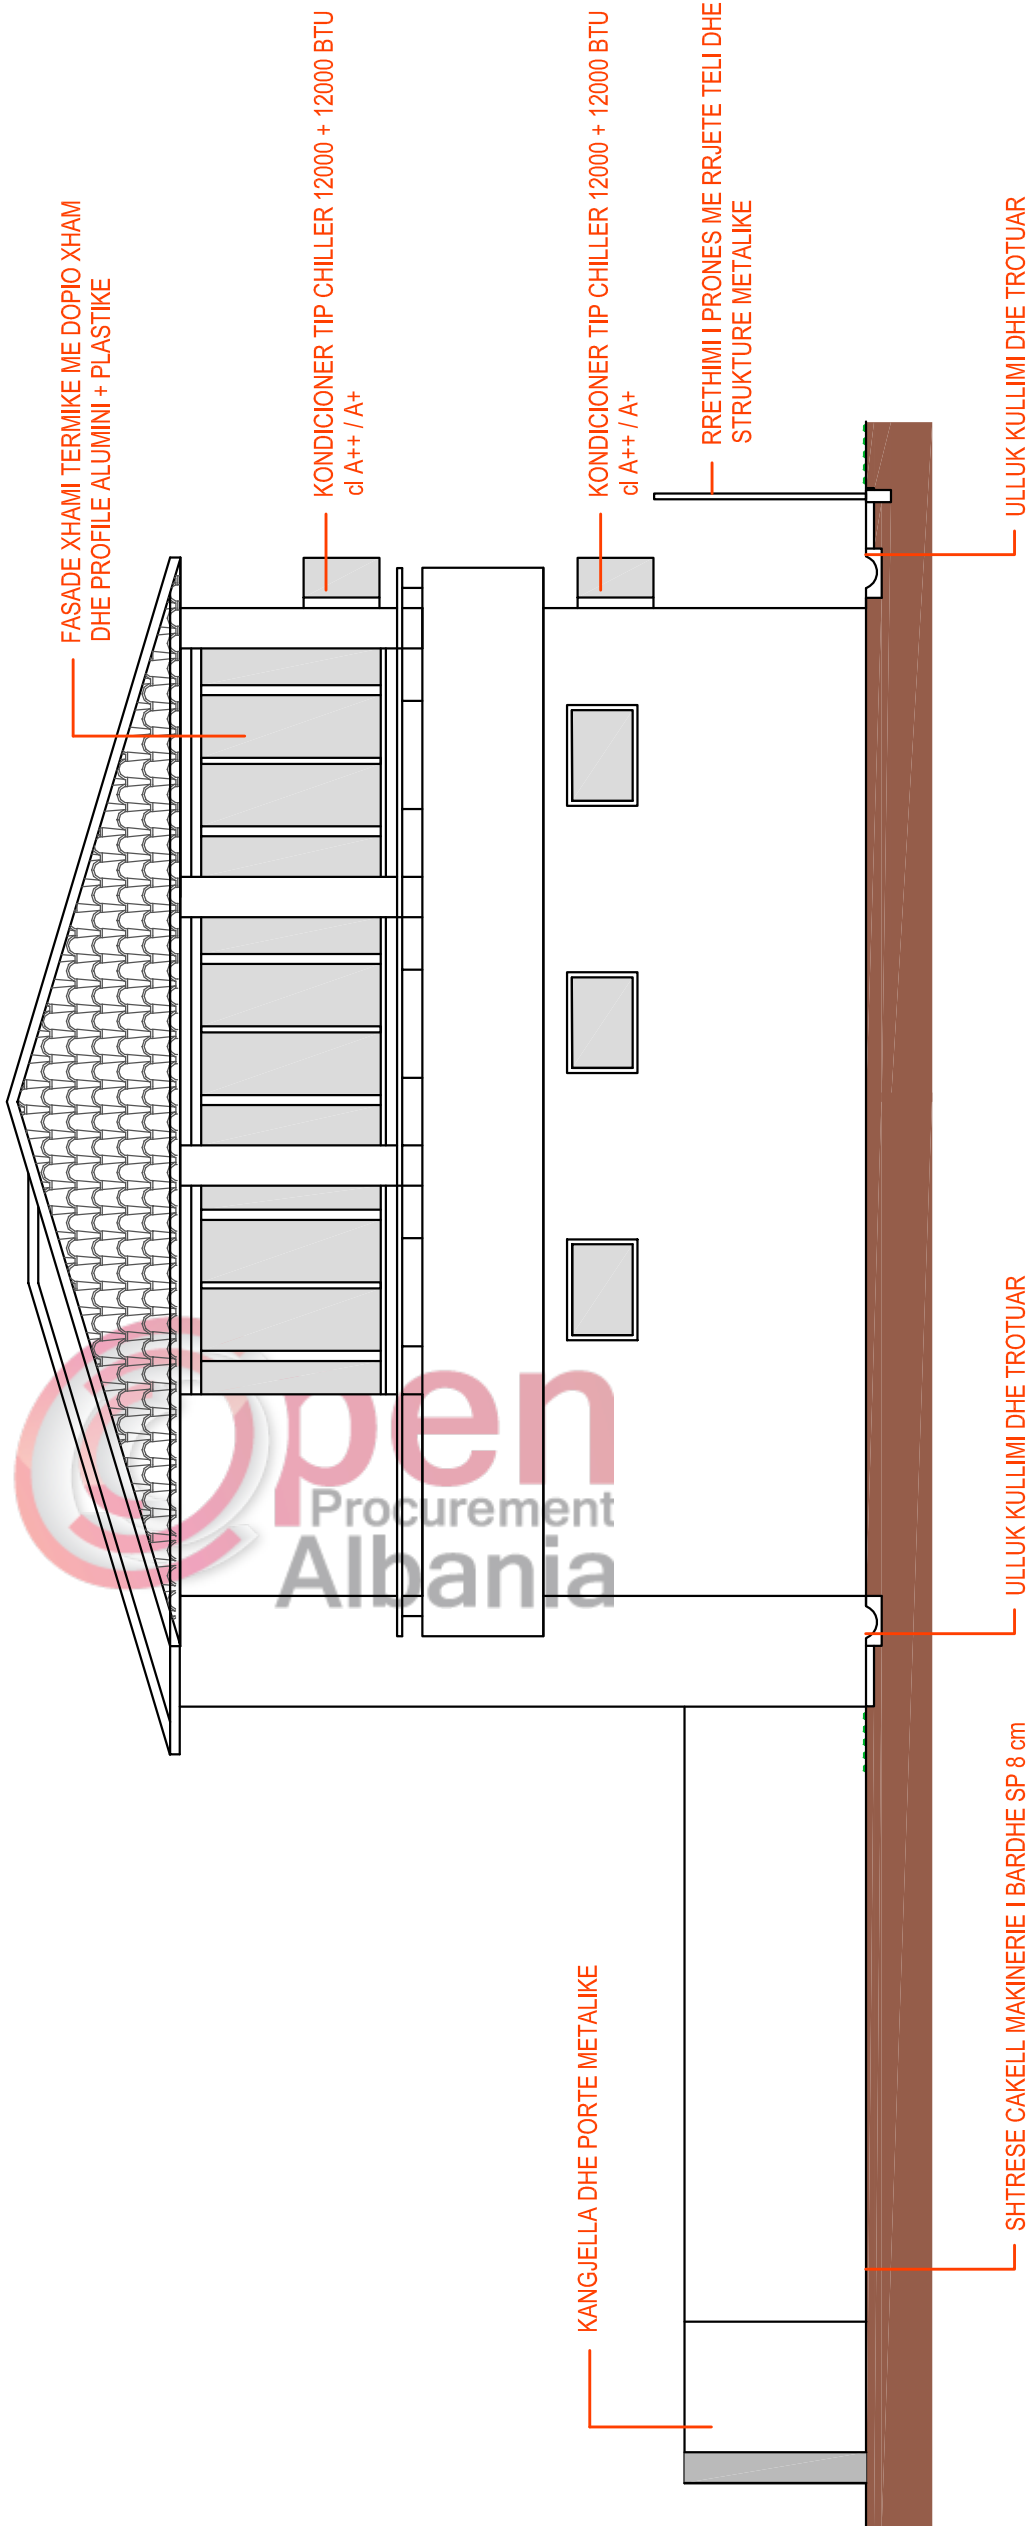


	BASHKIA VLORE		PROJEKT ZBATIMI:		GRUPI I PROJEKTIMIT	Ing.Mandi Karocieri	
	DREJTORIA E PLANIFIKIMIT DHE KONTROLLIT TE ZHVILLIMIT		PROJEKTI RIKONSTRUKSIONIT TE KOPESHTIT NR 3			Urb. Artan Hoshafi	
			PROJEKTI - FASADA JUGORE			Ing. Erjon Amataj	

DETAJE TEKNIKE



DETAJE KAPOTI

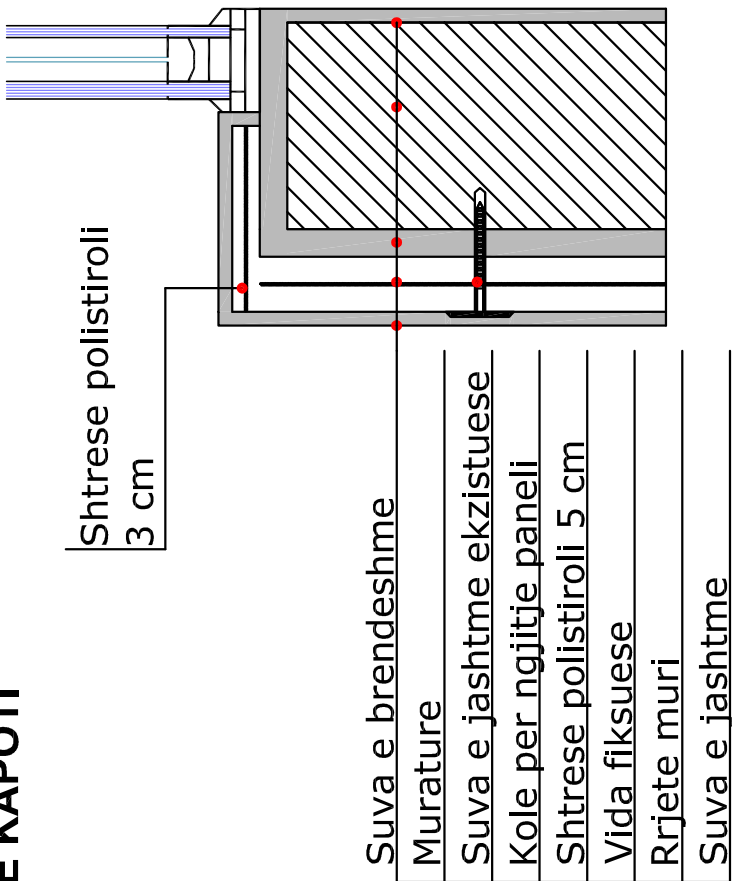

DETAJE STOLA 180

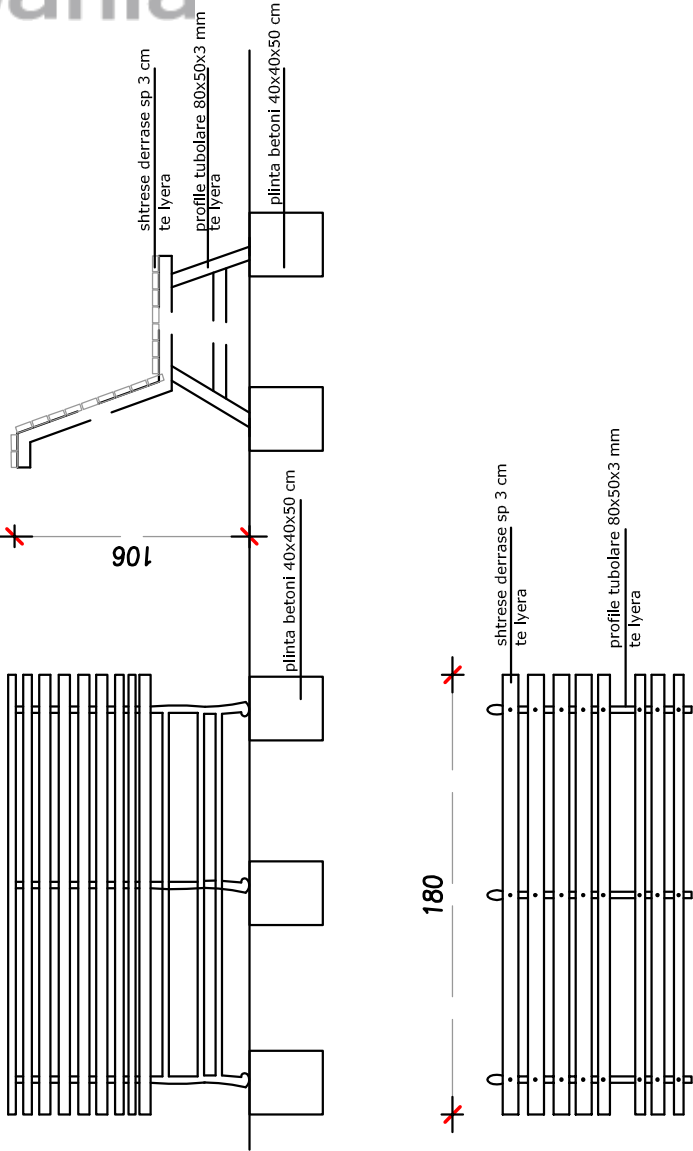

DETAJE KULLIMI DHE HIDROIZOLIMI

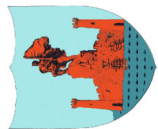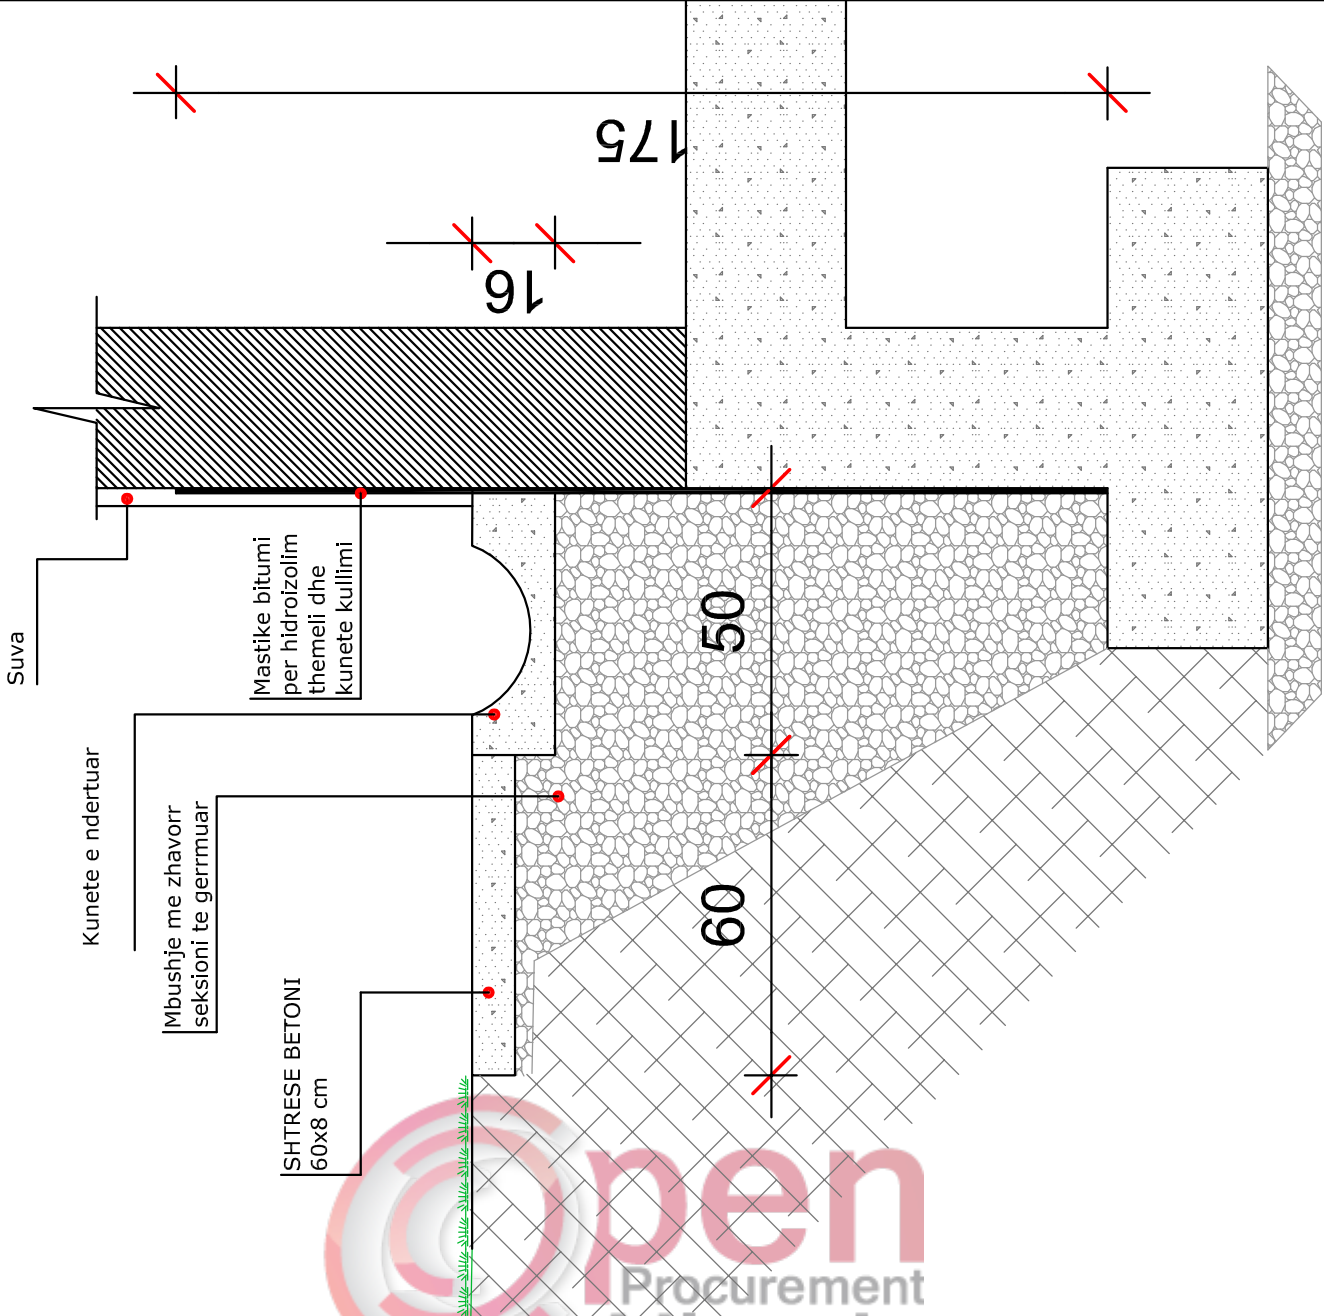

BASHKIA VLORE

DREJTORIA E PLANIFIKIMIT DHE KONTROLLIT
TE ZHVILLIMIT

PROJEKT ZBATIMI:

PROJEKTI RIKONSTRUKSIONIT TE KOPESHITIT NR 3

PROJEKTI - FASADA JUGORE

GRUPI

I

PROJEKTIMIT

Ing.Mandi Karocieri



Urb. Artan Hoshafi

Ing. Erjon Amataj


DETAJE TEKNIKE

DETAJE KAPOTI



Detaji i ngjitjes se shtresave hidroizoluese
Hidroizollim me tri shtresa catia dhe perimetri

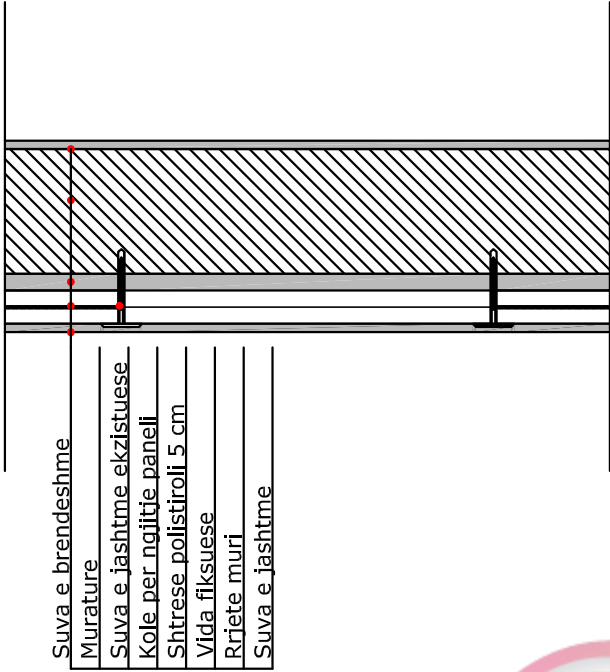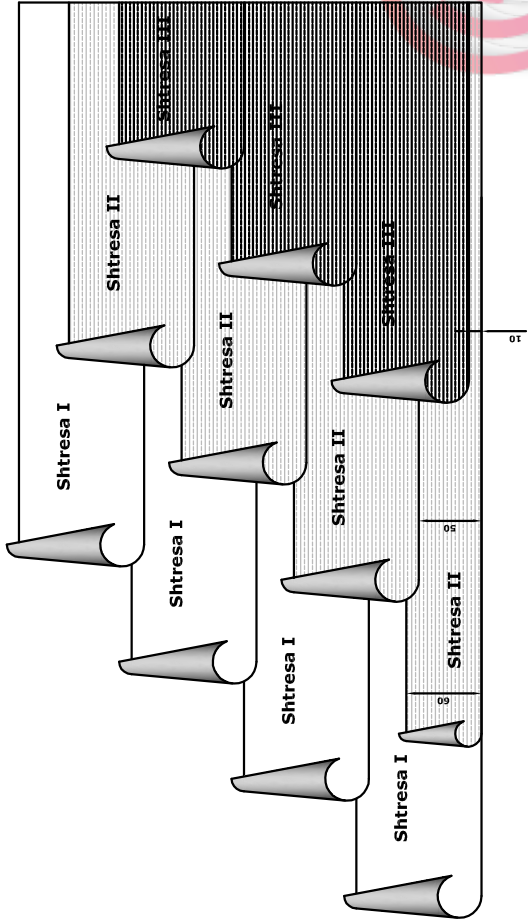

DETAJE KANGJELLA HYRJE

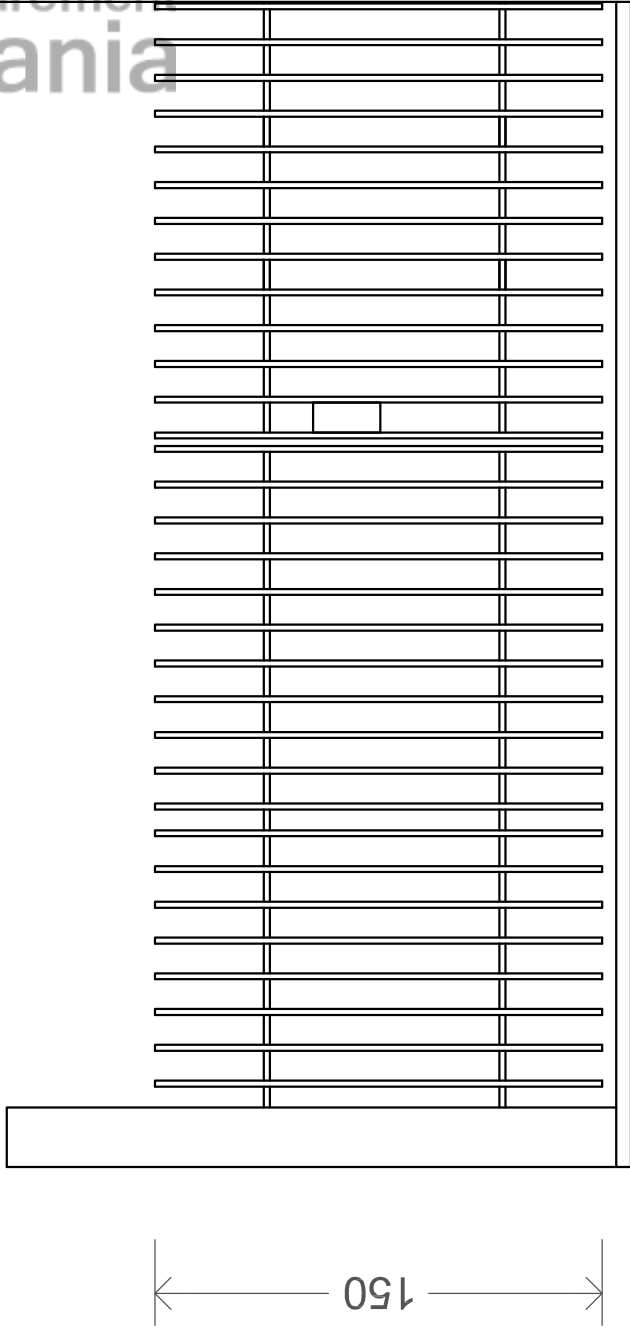

DETAJERRETHIMI

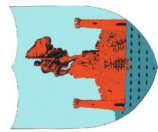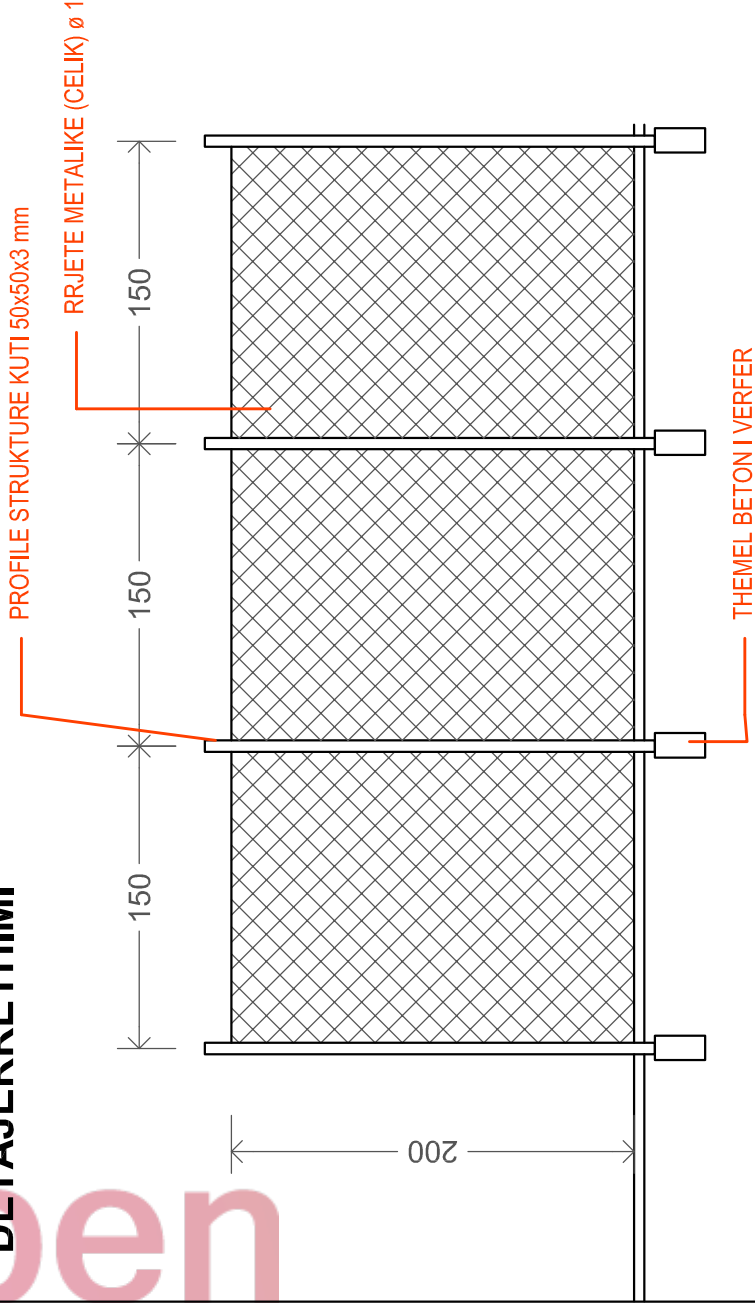

BASHKIA VLORE

DREJTORIA E PLANIFIKIMIT DHE KONTROLLIT
TE ZHVILLIMIT

PROJEKT ZBATIMI:

PROJEKTI RIKONSTRUKSIONIT TE KOPESHITIT NR 3

PROJEKTI - FASADA JUGORE

GRUPI


I


PROJEKTIMIT


Ing.Mandi Karocieri

Urb. Artan Hoshafi



Ing. Erjon Amataj

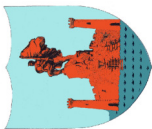		BASHKIA VLORE		PROJEKT ZBATIMI:		Ing.Mandi Karocieri	
DREJTORIA E PLANIFIKIMIT DHE KONTROLLIT TE ZHVILLIMIT		PROJEKTI RIKONSTRUKSIONIT TE KOPESHITIT NR 3		GRUPI I PROJEKTIMIT		Urb. Artan Hoshafi	
PROJEKTI - SIPERFAQE DYSHEMEJE KATI PERDHE						Ing. Erjon Amataj	

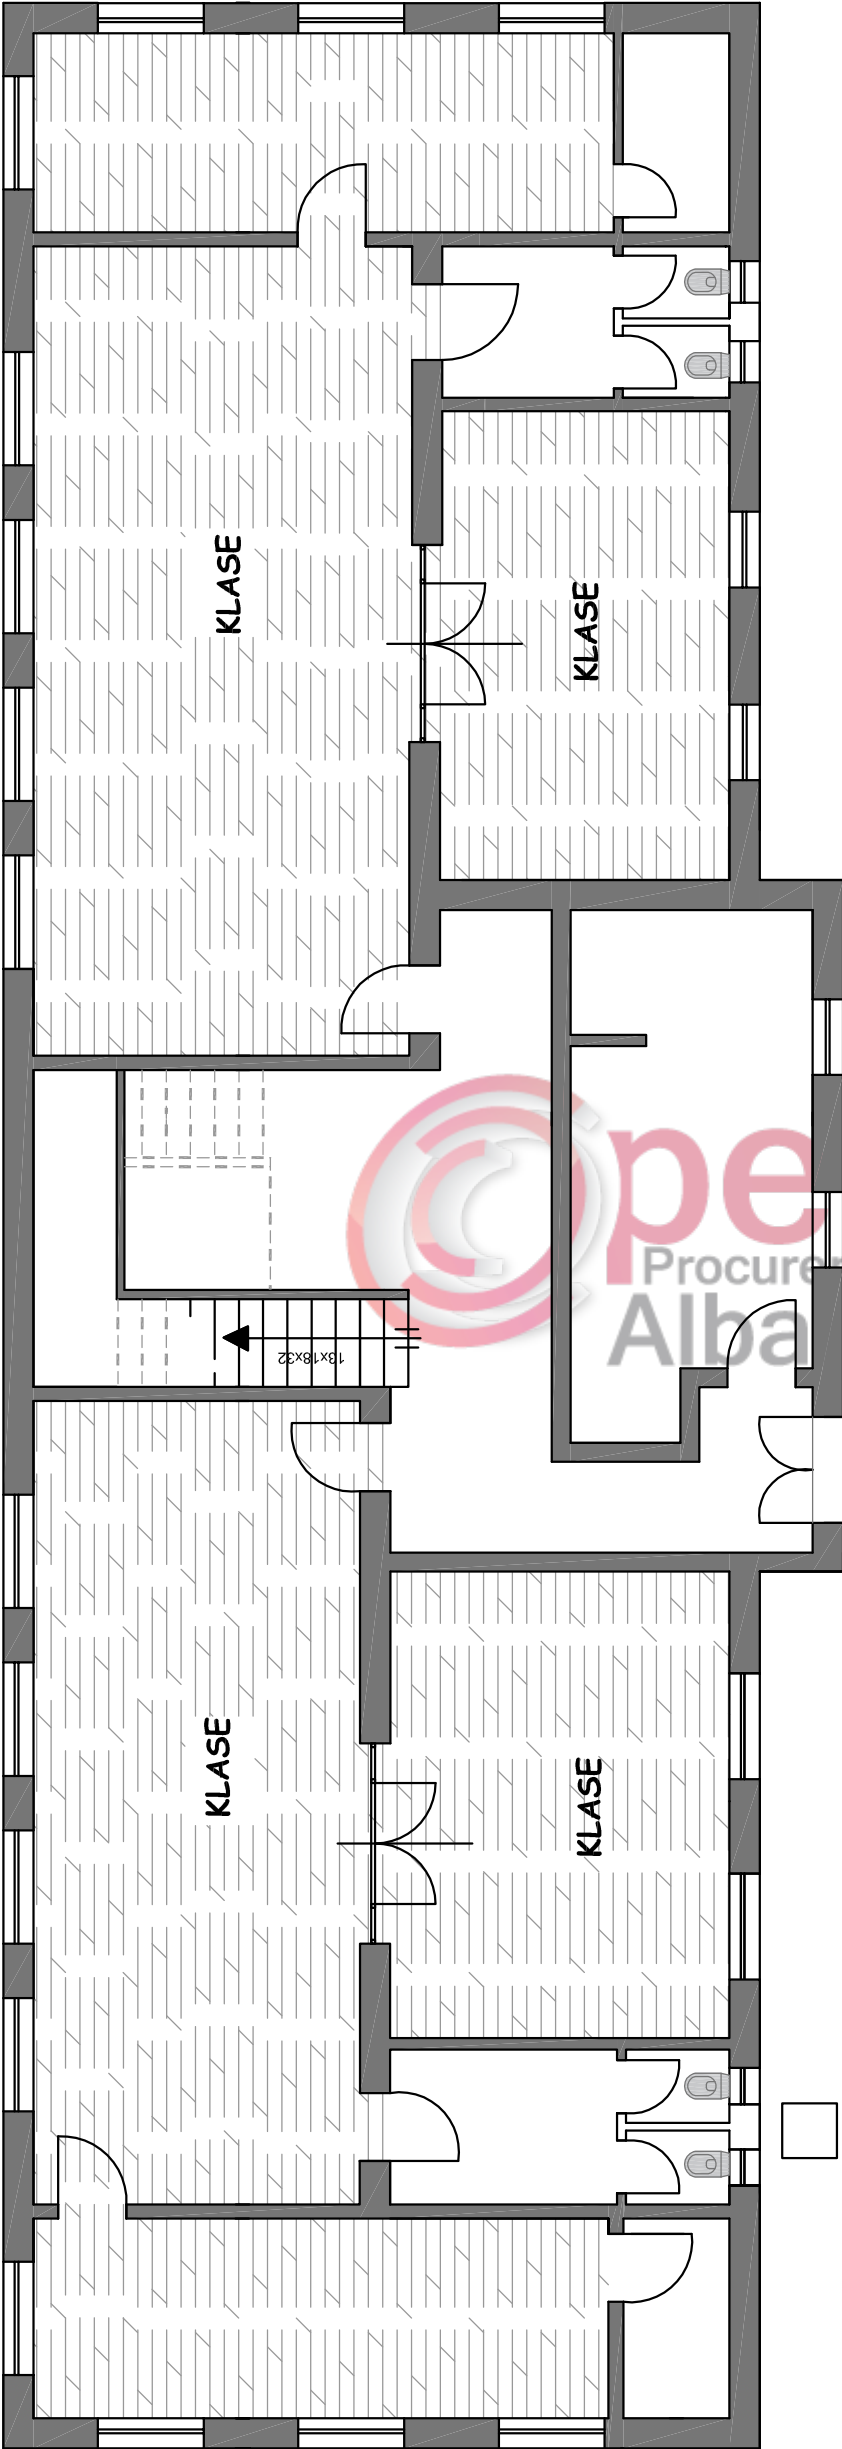

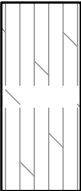SIPERFAQE E SHTRUAR ME PARKET


SIPERFAQE ME PLLAKA GRES 40x40

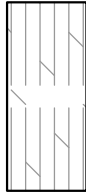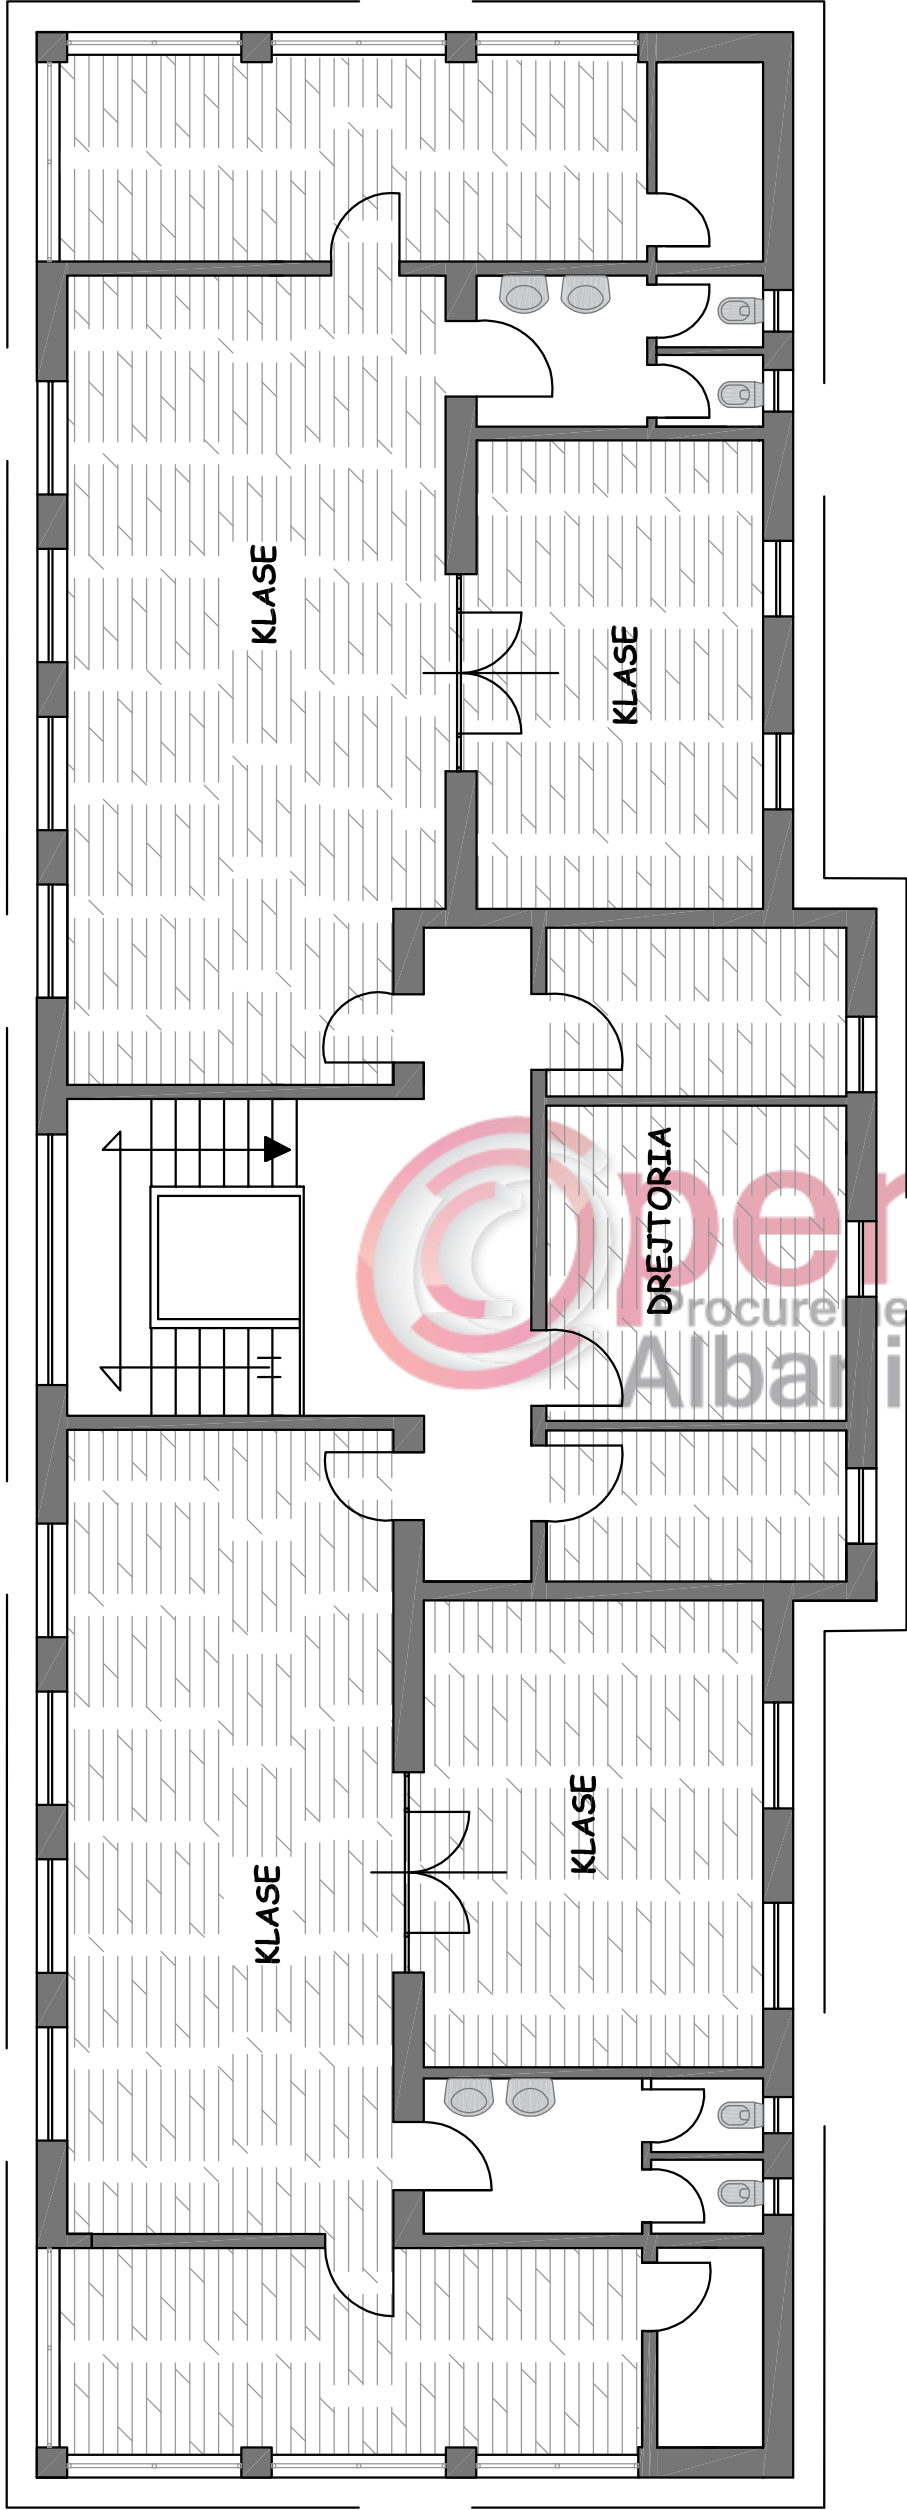

SIPERFAQE E SHTRUAR ME PARKET



SIPERFAQE ME PLLAKA GRES 40x40

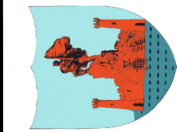

BASHKIA VLORE

DREJTORIA E PLANIFIKIMIT DHE KONTROLLIT
TE ZHVILLIMIT

PROJEKT ZBATIMI:

PROJEKTI RIKONSTRUKSIONIT TE KOPESHITIT NR 3

PROJEKTI - SIPERFAQE DYSHEMEJE KATI I DYTE

GRUPI

I

PROJEKTIMIT

Ing.Mandi Karocieri

Urb. Artan Hoshafi

Ing. Erjon Amataj