
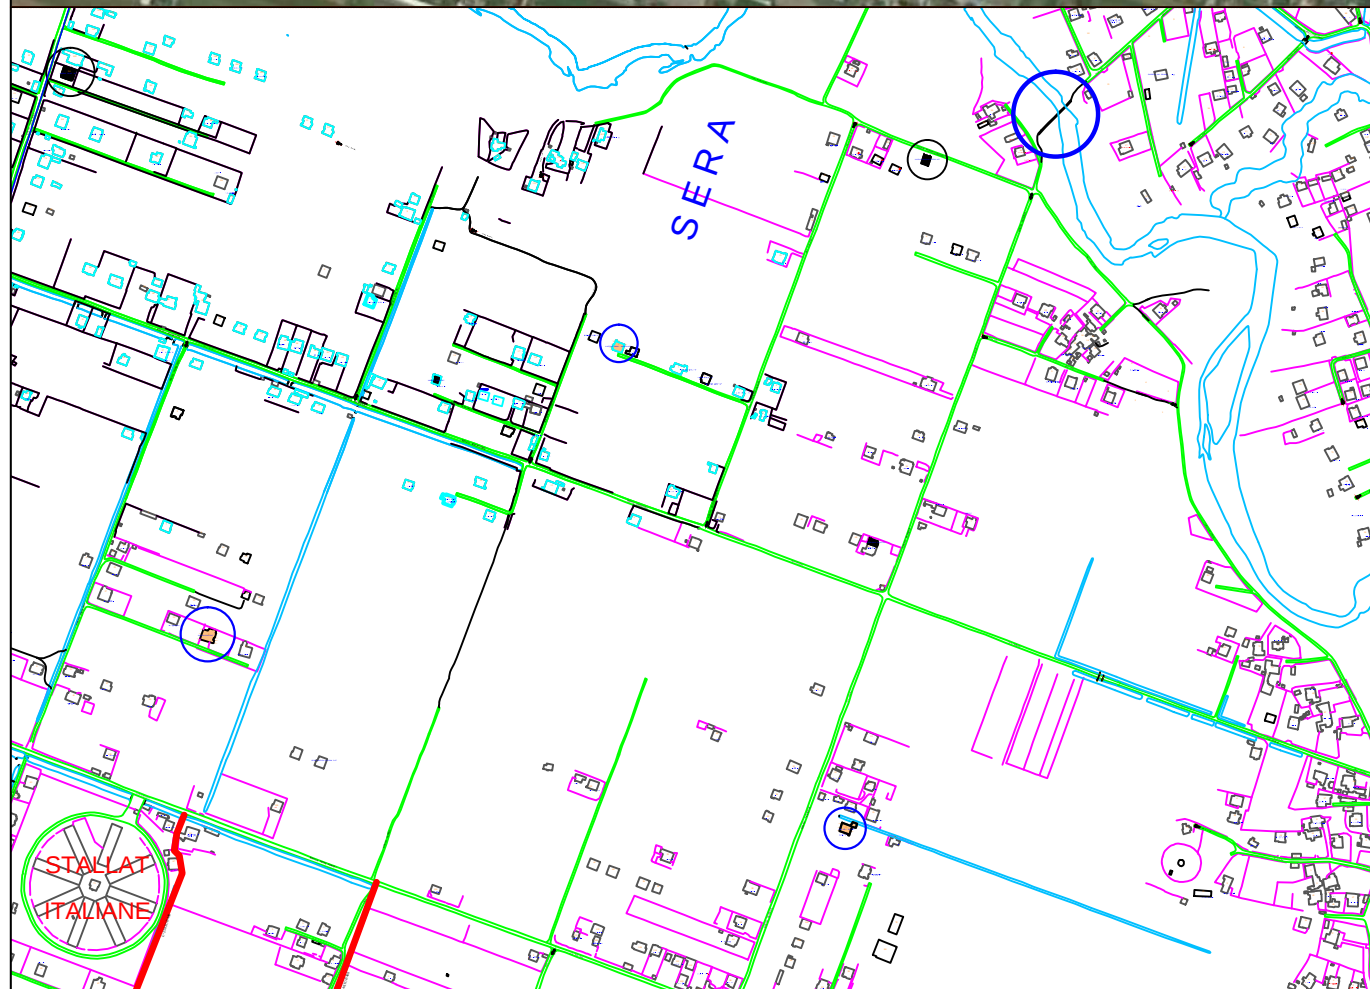


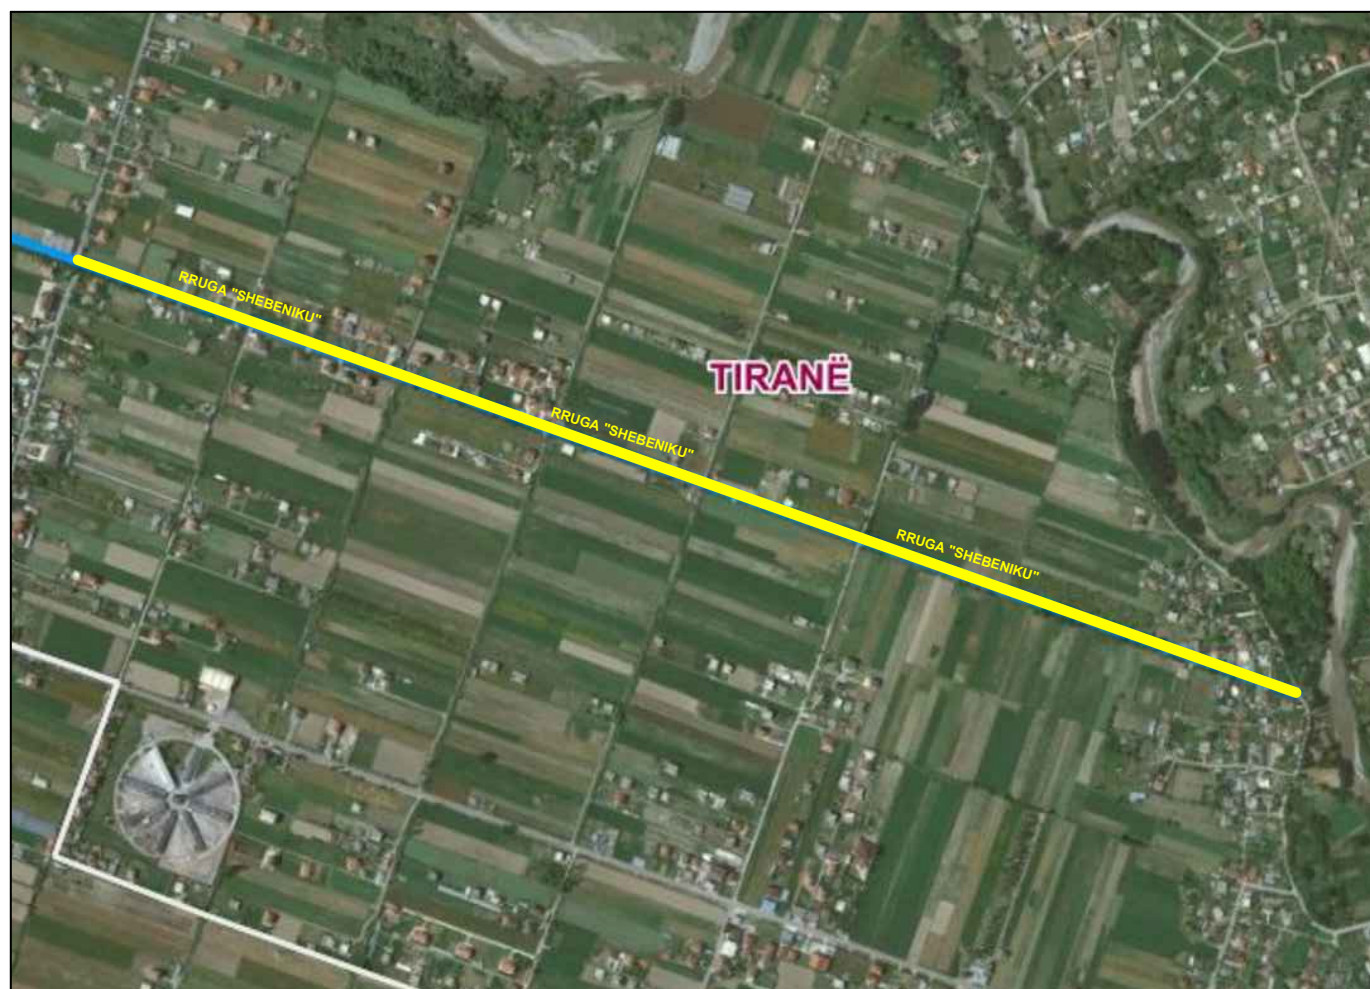

PROJEKT ZBATIMI

NDERTIM RRUGA "SHEBENIKU"

LAKNAS

KAMEZ NENTOR 2018



BASHKIA KAMEZ
DREJTORIA E P.K.ZH.T-se

OBJEKTI : Projekt i zbatimit
Rruga " Shebeniku" Laknas


KRYETAR	Xhelal	MZIU	
Drejtori i P.K.Zh.T-se	Ark. Arber	TOLA	
Inxhinier	Flora	MUCA	
Inxhinier	Ramadan	HYSA	
Inxhinier	Elmaz	MURATI	
Inxhinier	Fiqirete	RUSTEMAJ	
Emertimi i fletes	Kapaku i projektit		
	NENTOR 2018		

IMAZHI AJROR RRUGA " SHEBENIKU "



 BASHKIA KAMEZ DREJTORIA E P.K.ZH.T-se OBJEKTI : Projekt zbatimi Rruga "Shebeniku" Laknas	Drejtori i P.K.Zh.T-se	Ark. Arber TOLA	
	Inxhiniere	Flora MUÇA	
	Inxhinier	Ramadan HYSA	
	Inxhinier	Fiqirete RUSTEMAJ	
	Inxhinier	Elmaz MURATI	
	Emertimi i fletes	Imazhi ajror	
		NENTOR 2018	

PLANIMETRIA EKZISTUESE RRUGA "SHEBENIKU"


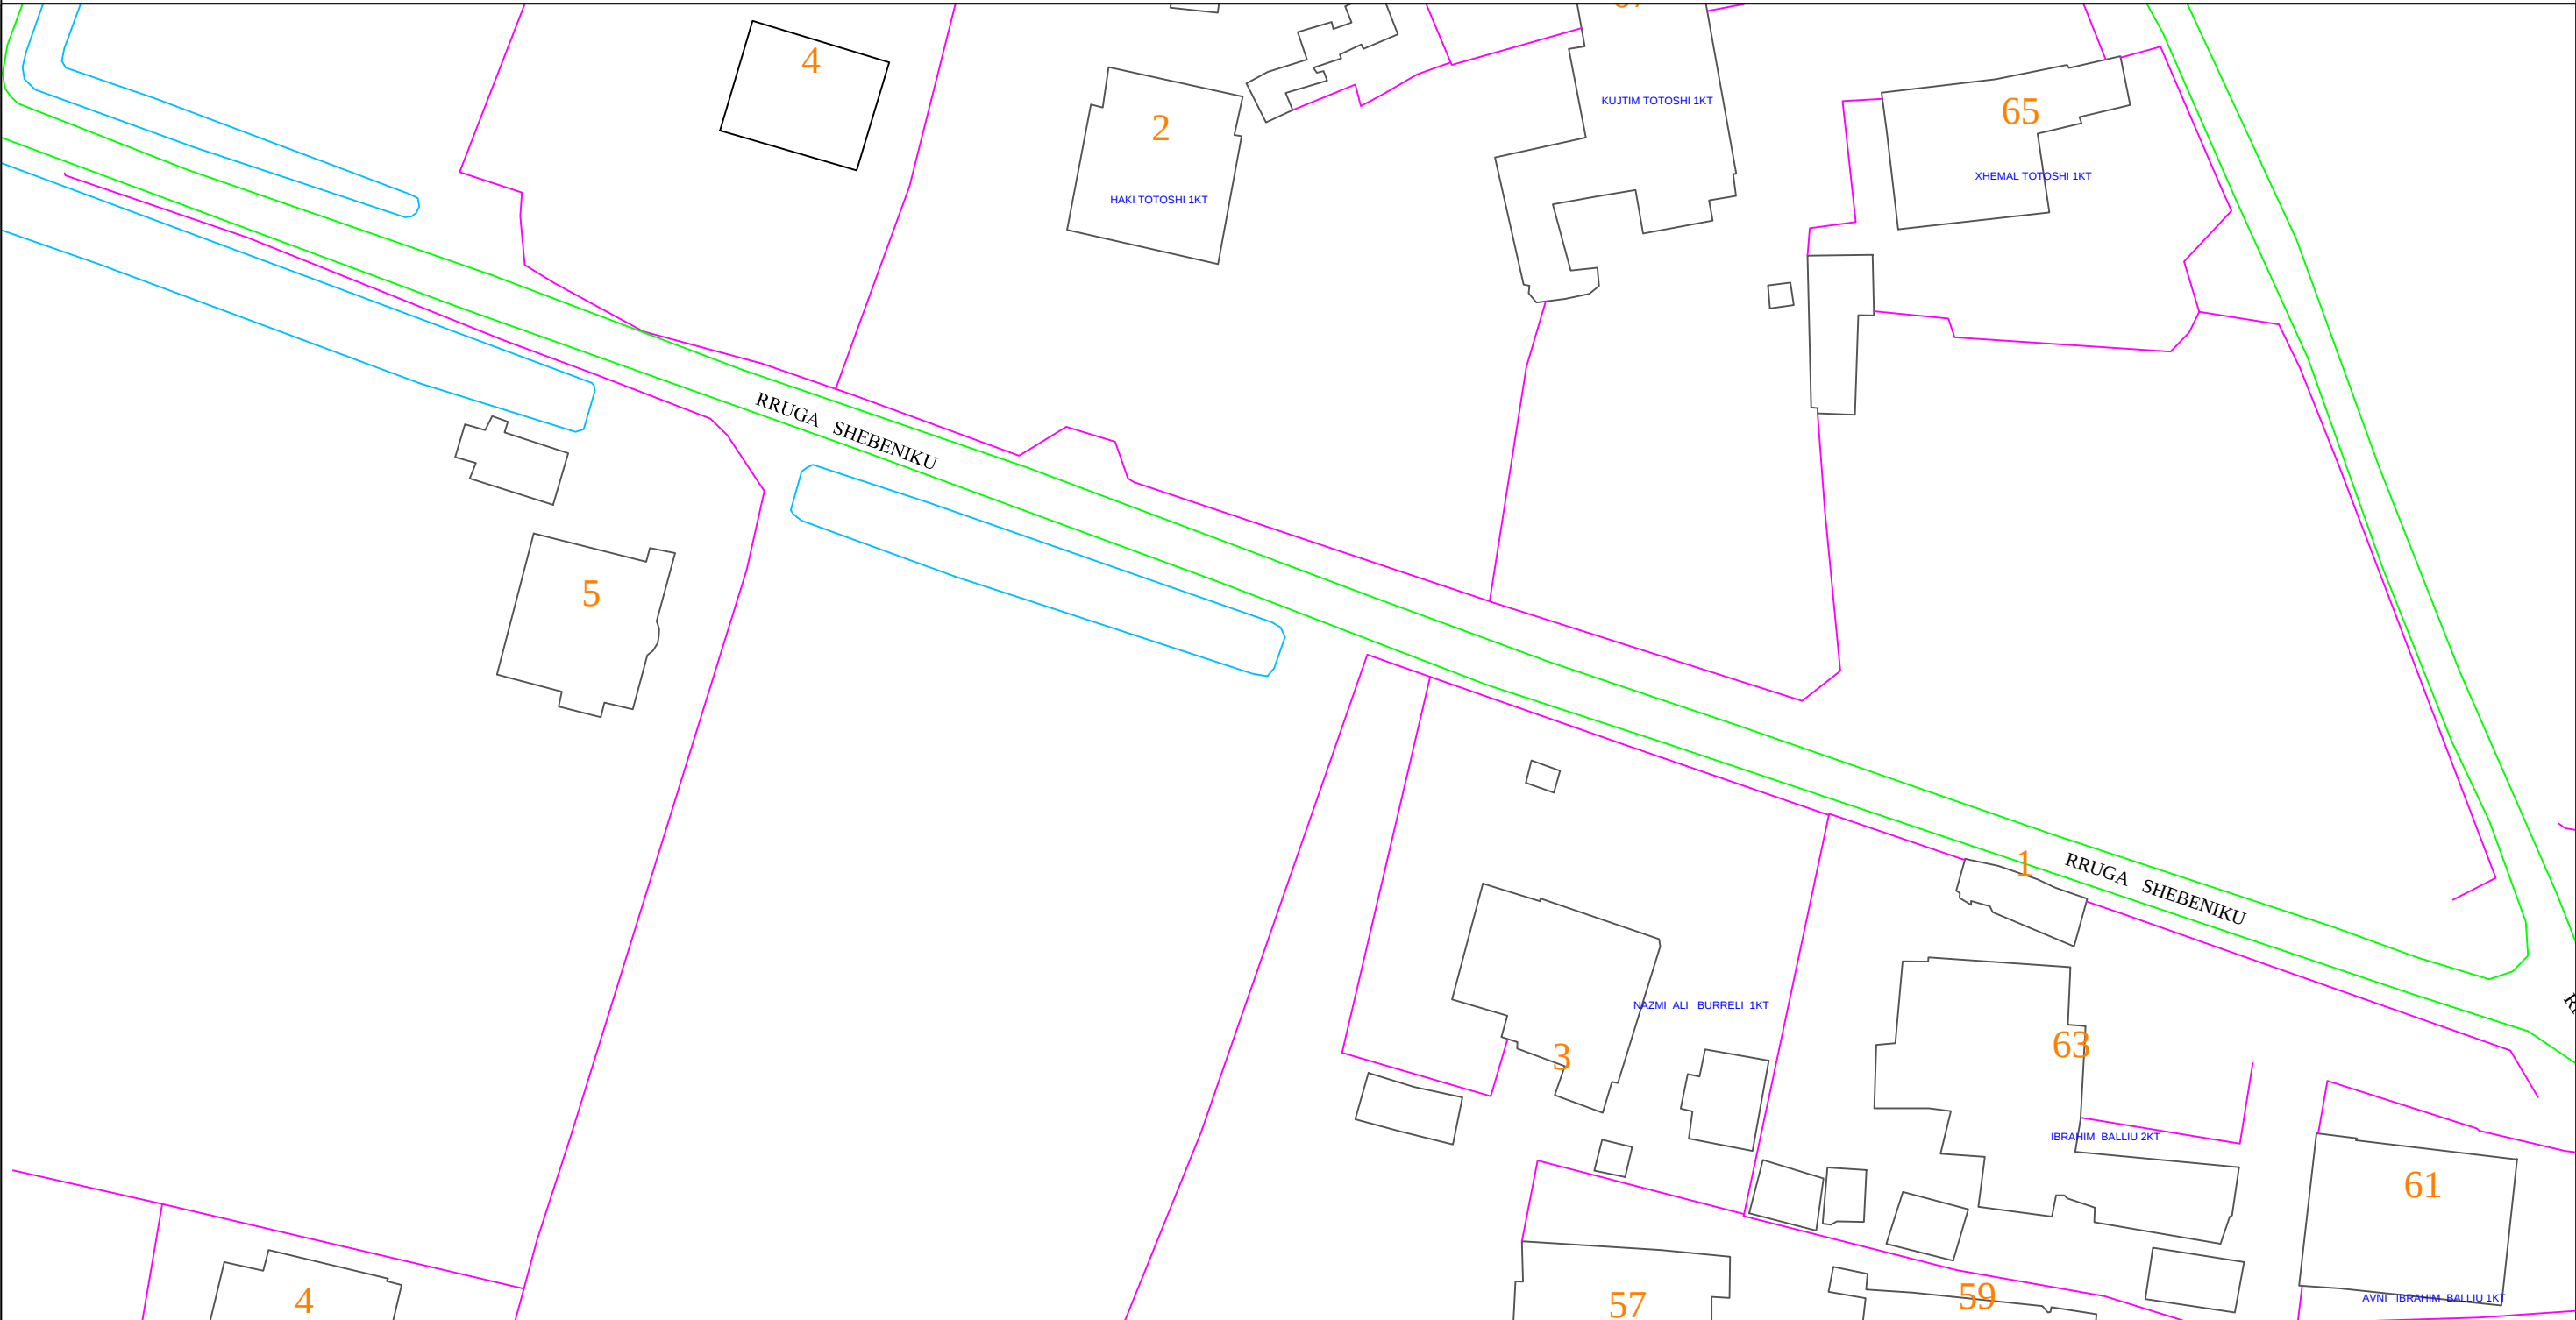


BASHKIA KAMEZ
DREJTORIA E P.K.ZH.T-se

OBJEKTI : Projekt zbatimi
Rruga " Shebeniku" Laknas

Drejtori i P.K.Zh.T-se	Ark. Arber TOLA	
Inxhiniere	Flora MUCA	
Inxhinier	Ramadan HYSA	
Inxhinier	Fiqirete RUSTEMAJ	
Inxhinier	Elmaz MURATI	
Emertimi i fletes	Planimetria ekzistuese	
SHK 1:500	NENTOR 2018	

PLANIMETRIA EKZISTUESE RRUGA "SHEBENIKU"

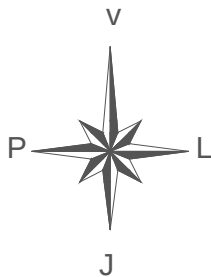
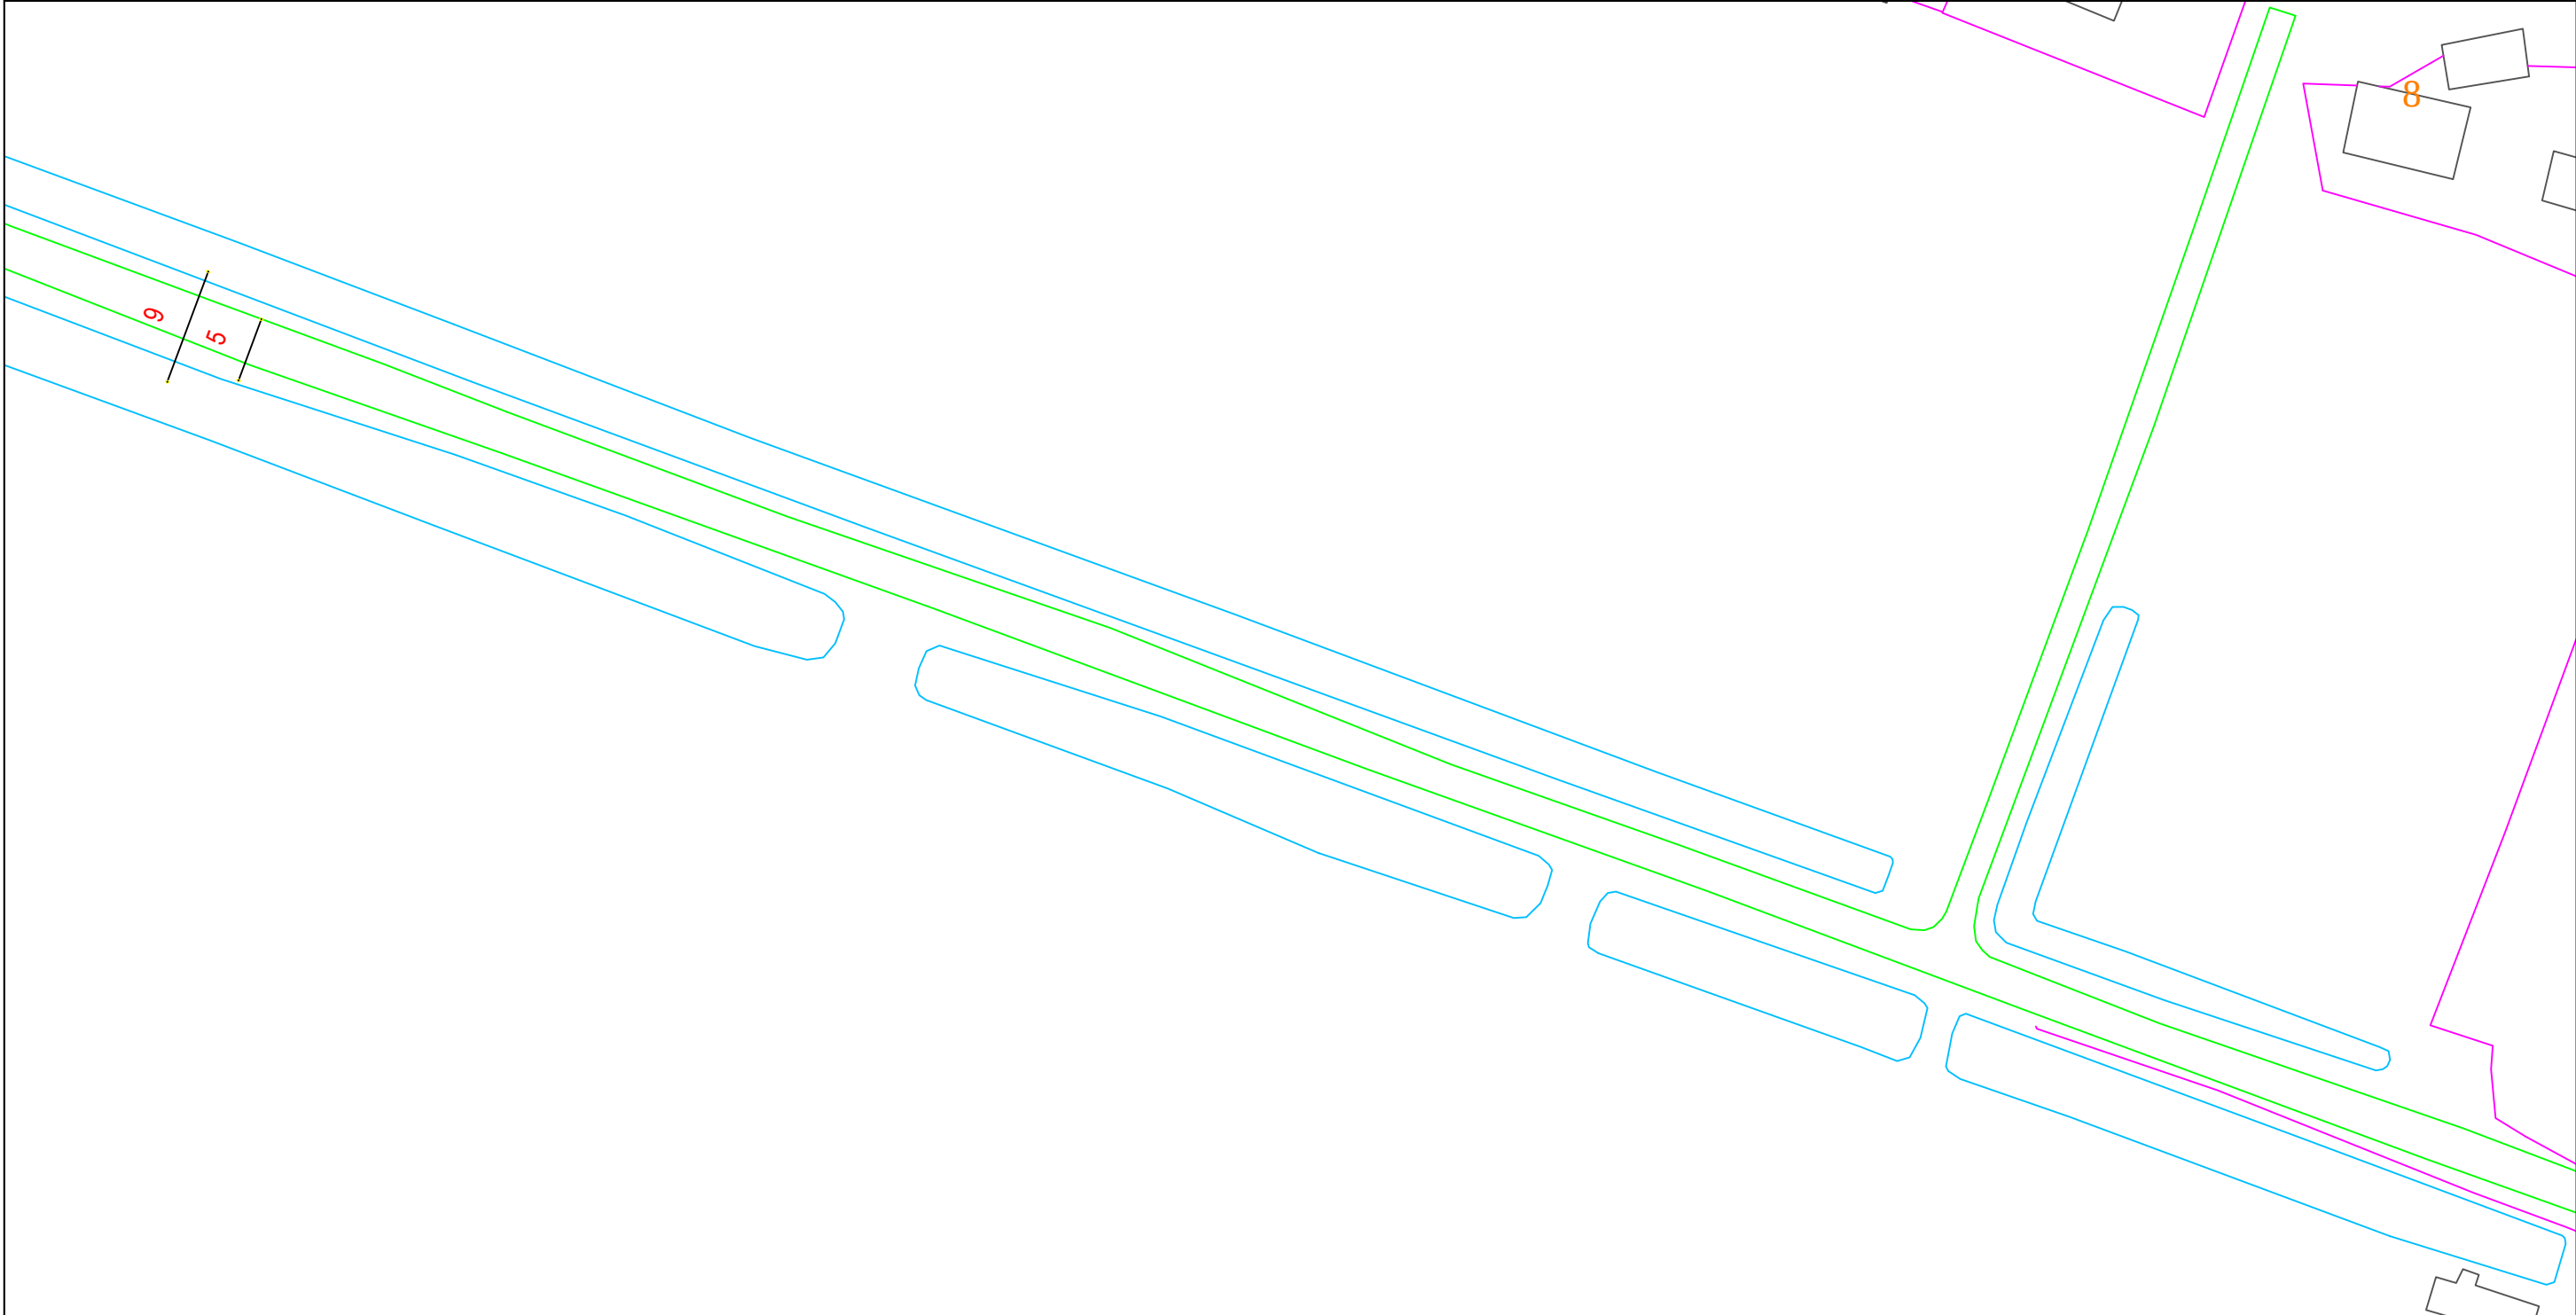


BASHKIA KAMEZ
DREJTORIA E P.K.ZH.T-se

OBJEKTI : Projekt zbatimi
Rruga " Shebeniku" Laknas

Drejtori i P.K.Zh.T-se	Ark. Arber TOLA	
Inxhiniere	Flora MUCA	
Inxhinier	Ramadan HYSA	
Inxhinier	Fiqirete RUSTEMAJ	
Inxhinier	Elmaz MURATI	
Emertimi i fletes	Planimetria ekzistuese	
SHK 1:500	NENTOR 2018	

PLANIMETRIA EKZISTUESE RRUGA "SHEBENIKU"

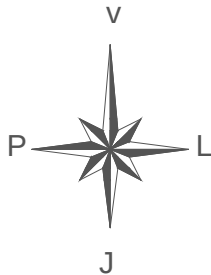
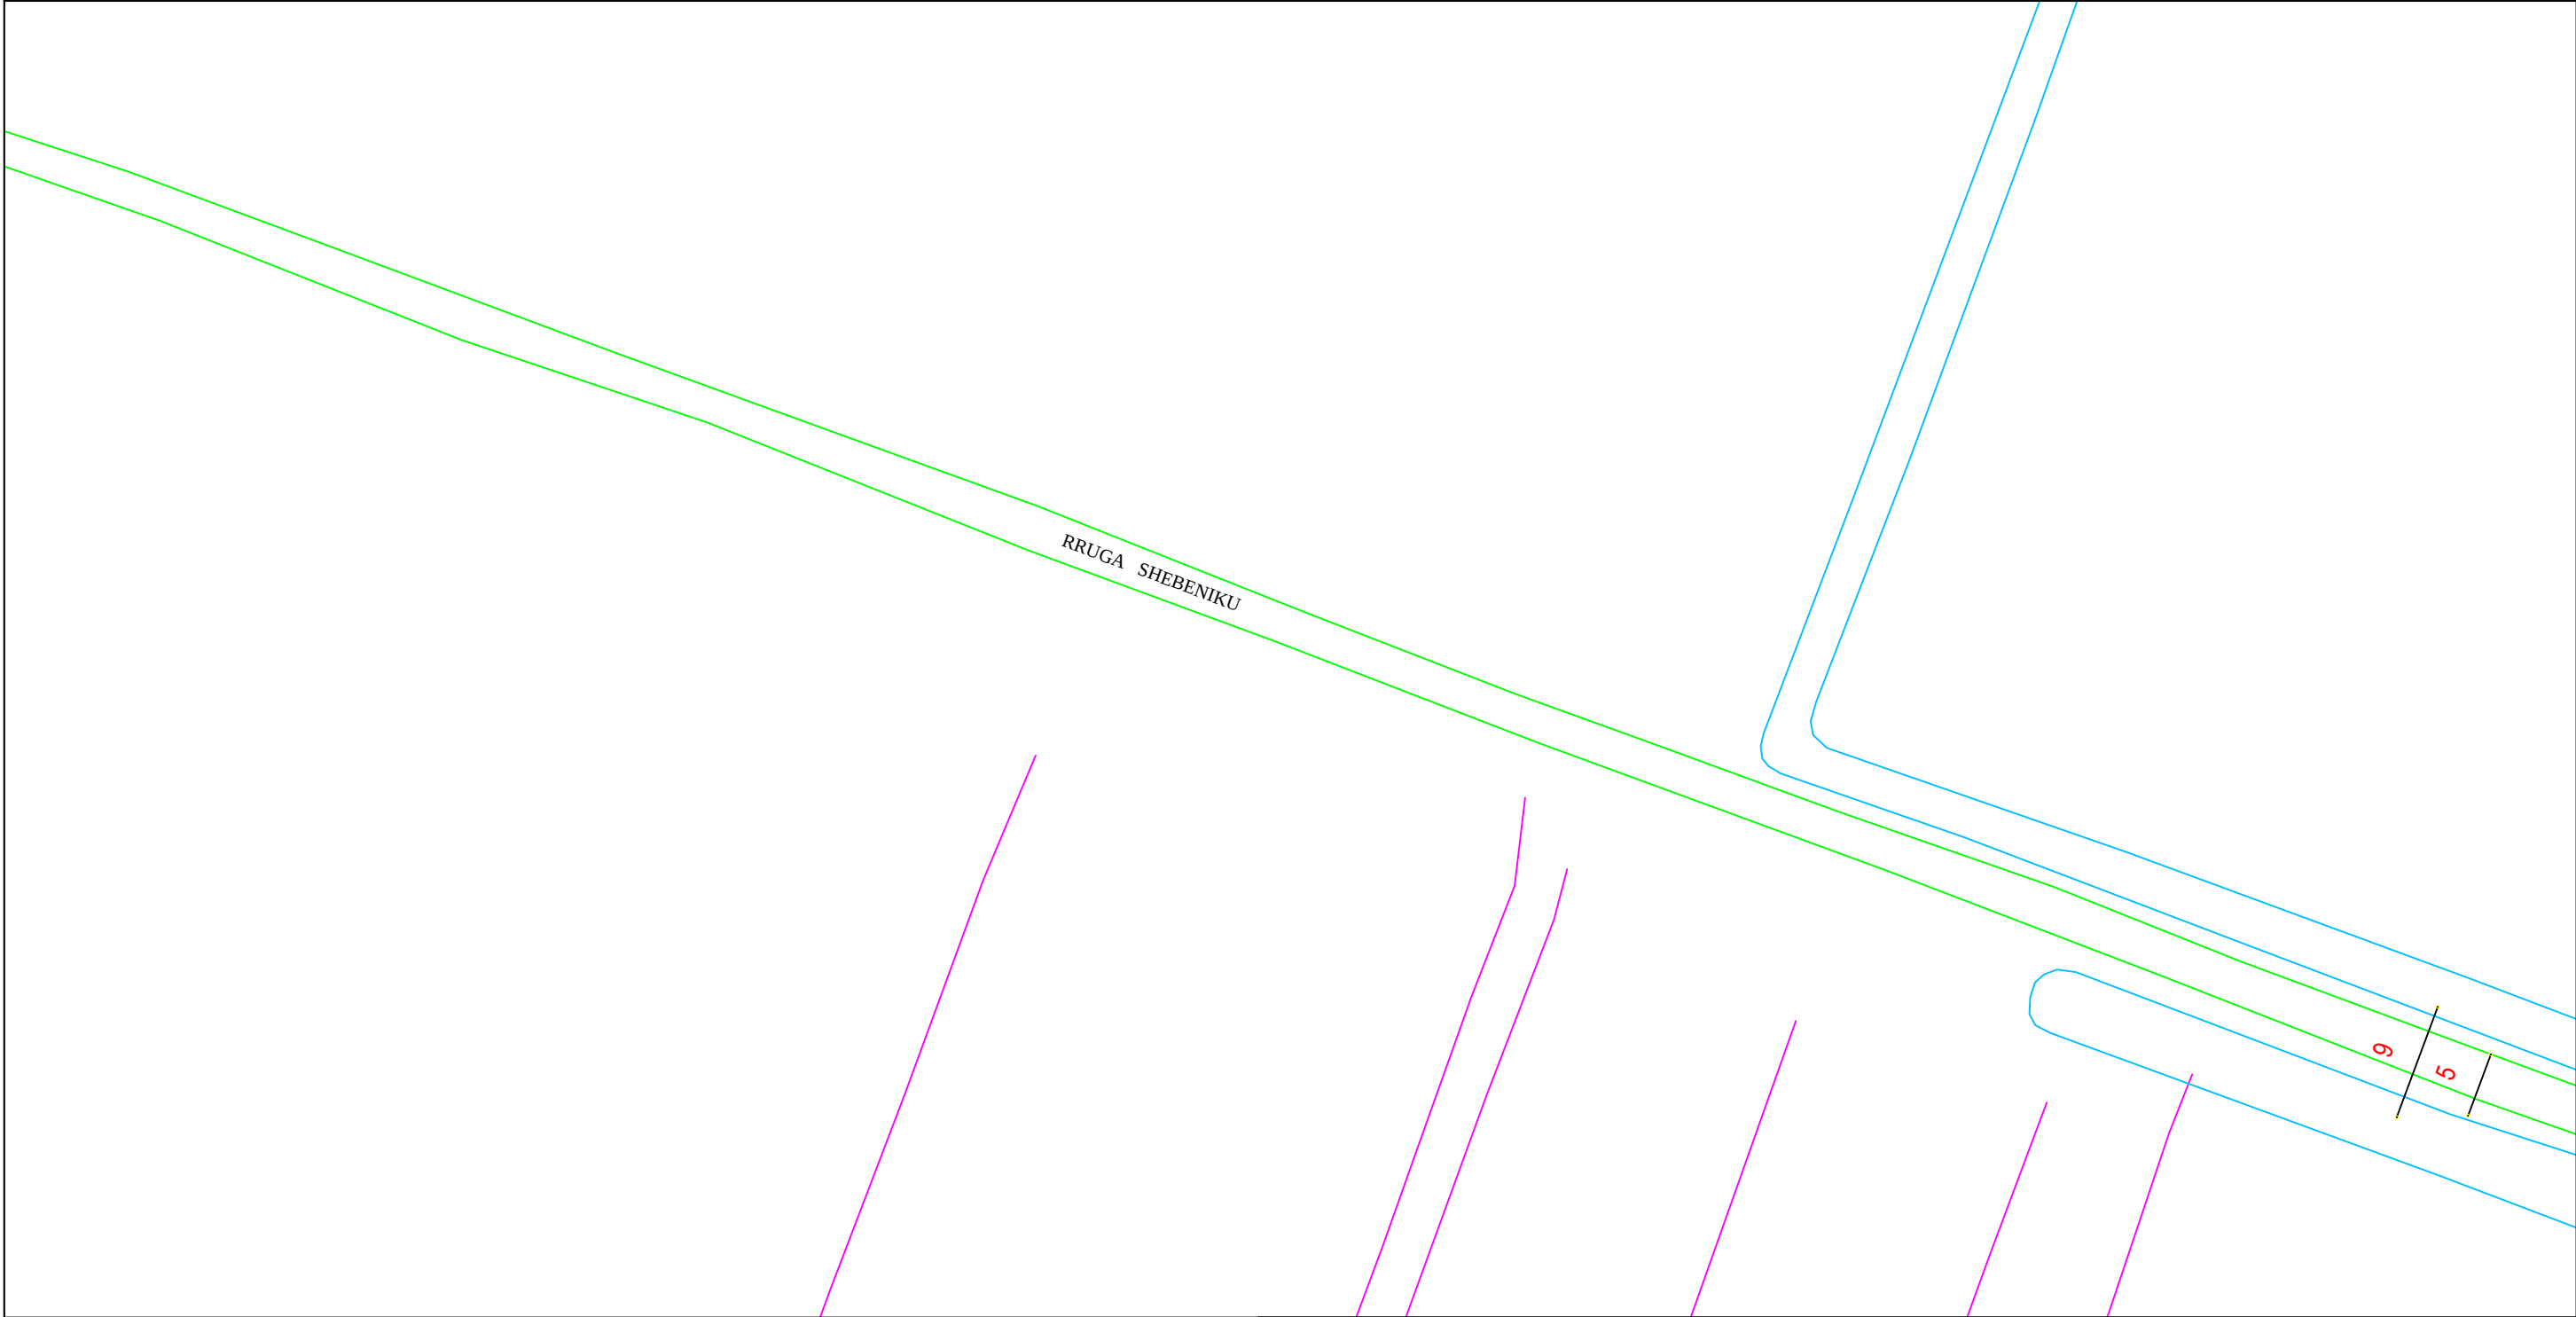


BASHKIA KAMEZ
DREJTORIA E P.K.ZH.T-se

OBJEKTI : Projekt zbatimi
Rruga " Shebeniku" Laknas

Drejtori i P.K.Zh.T-se	Ark. Arber TOLA	
Inxhiniere	Flora MUCA	
Inxhinier	Ramadan HYSA	
Inxhinier	Fiqirete RUSTEMAJ	
Inxhinier	Elmaz MURATI	
Emertimi i fletes	Planimetria ekzistuese	
SHK 1:500	NENTOR 2018	

PLANIMETRIA EKZISTUESE RRUGA "SHEBENIKU"

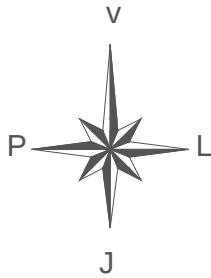
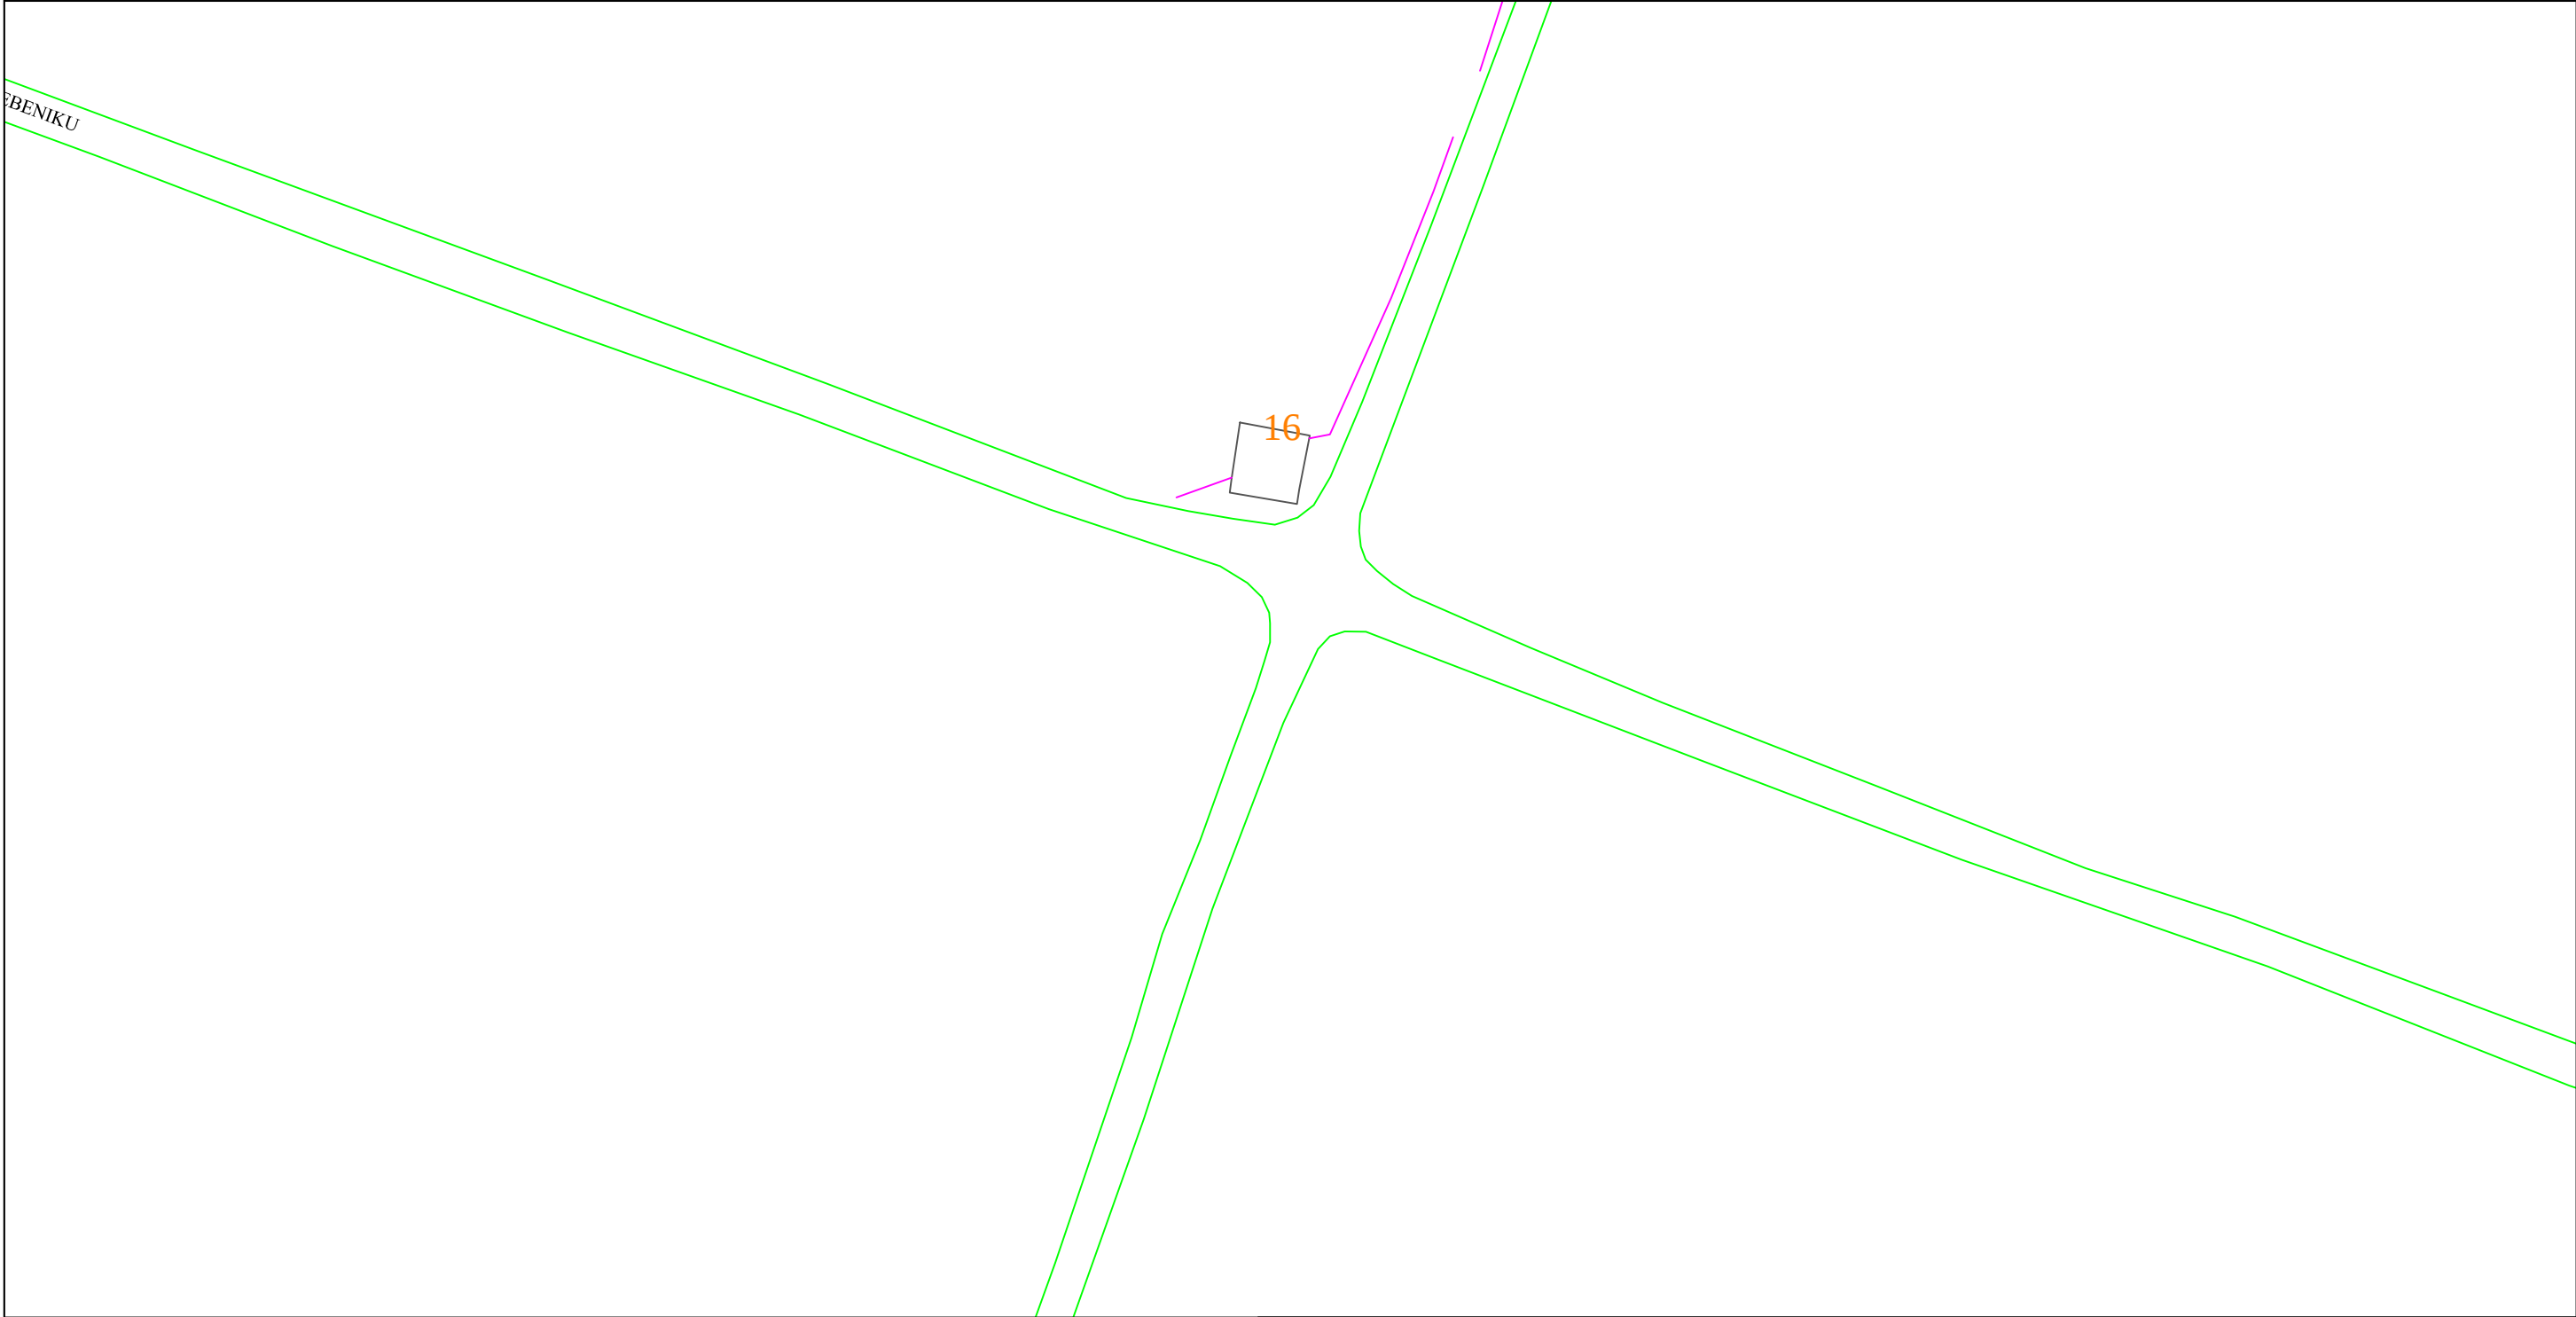


BASHKIA KAMEZ
DREJTORIA E P.K.ZH.T-se

OBJEKTI : Projekt zbatimi
Rruga " Shebeniku" Laknas

Drejtori i P.K.Zh.T-se	Ark. Arber TOLA	
Inxhiniere	Flora MUCA	
Inxhinier	Ramadan HYSA	
Inxhinier	Fiqirete RUSTEMAJ	
Inxhinier	Elmaz MURATI	
Emertimi i fletes	Planimetria ekzistuese	
SHK 1:500	NENTOR 2018	

PLANIMETRIA EKZISTUESE RRUGA "SHEBENIKU"

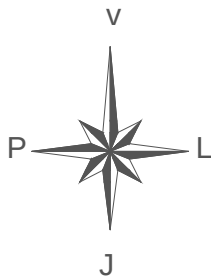
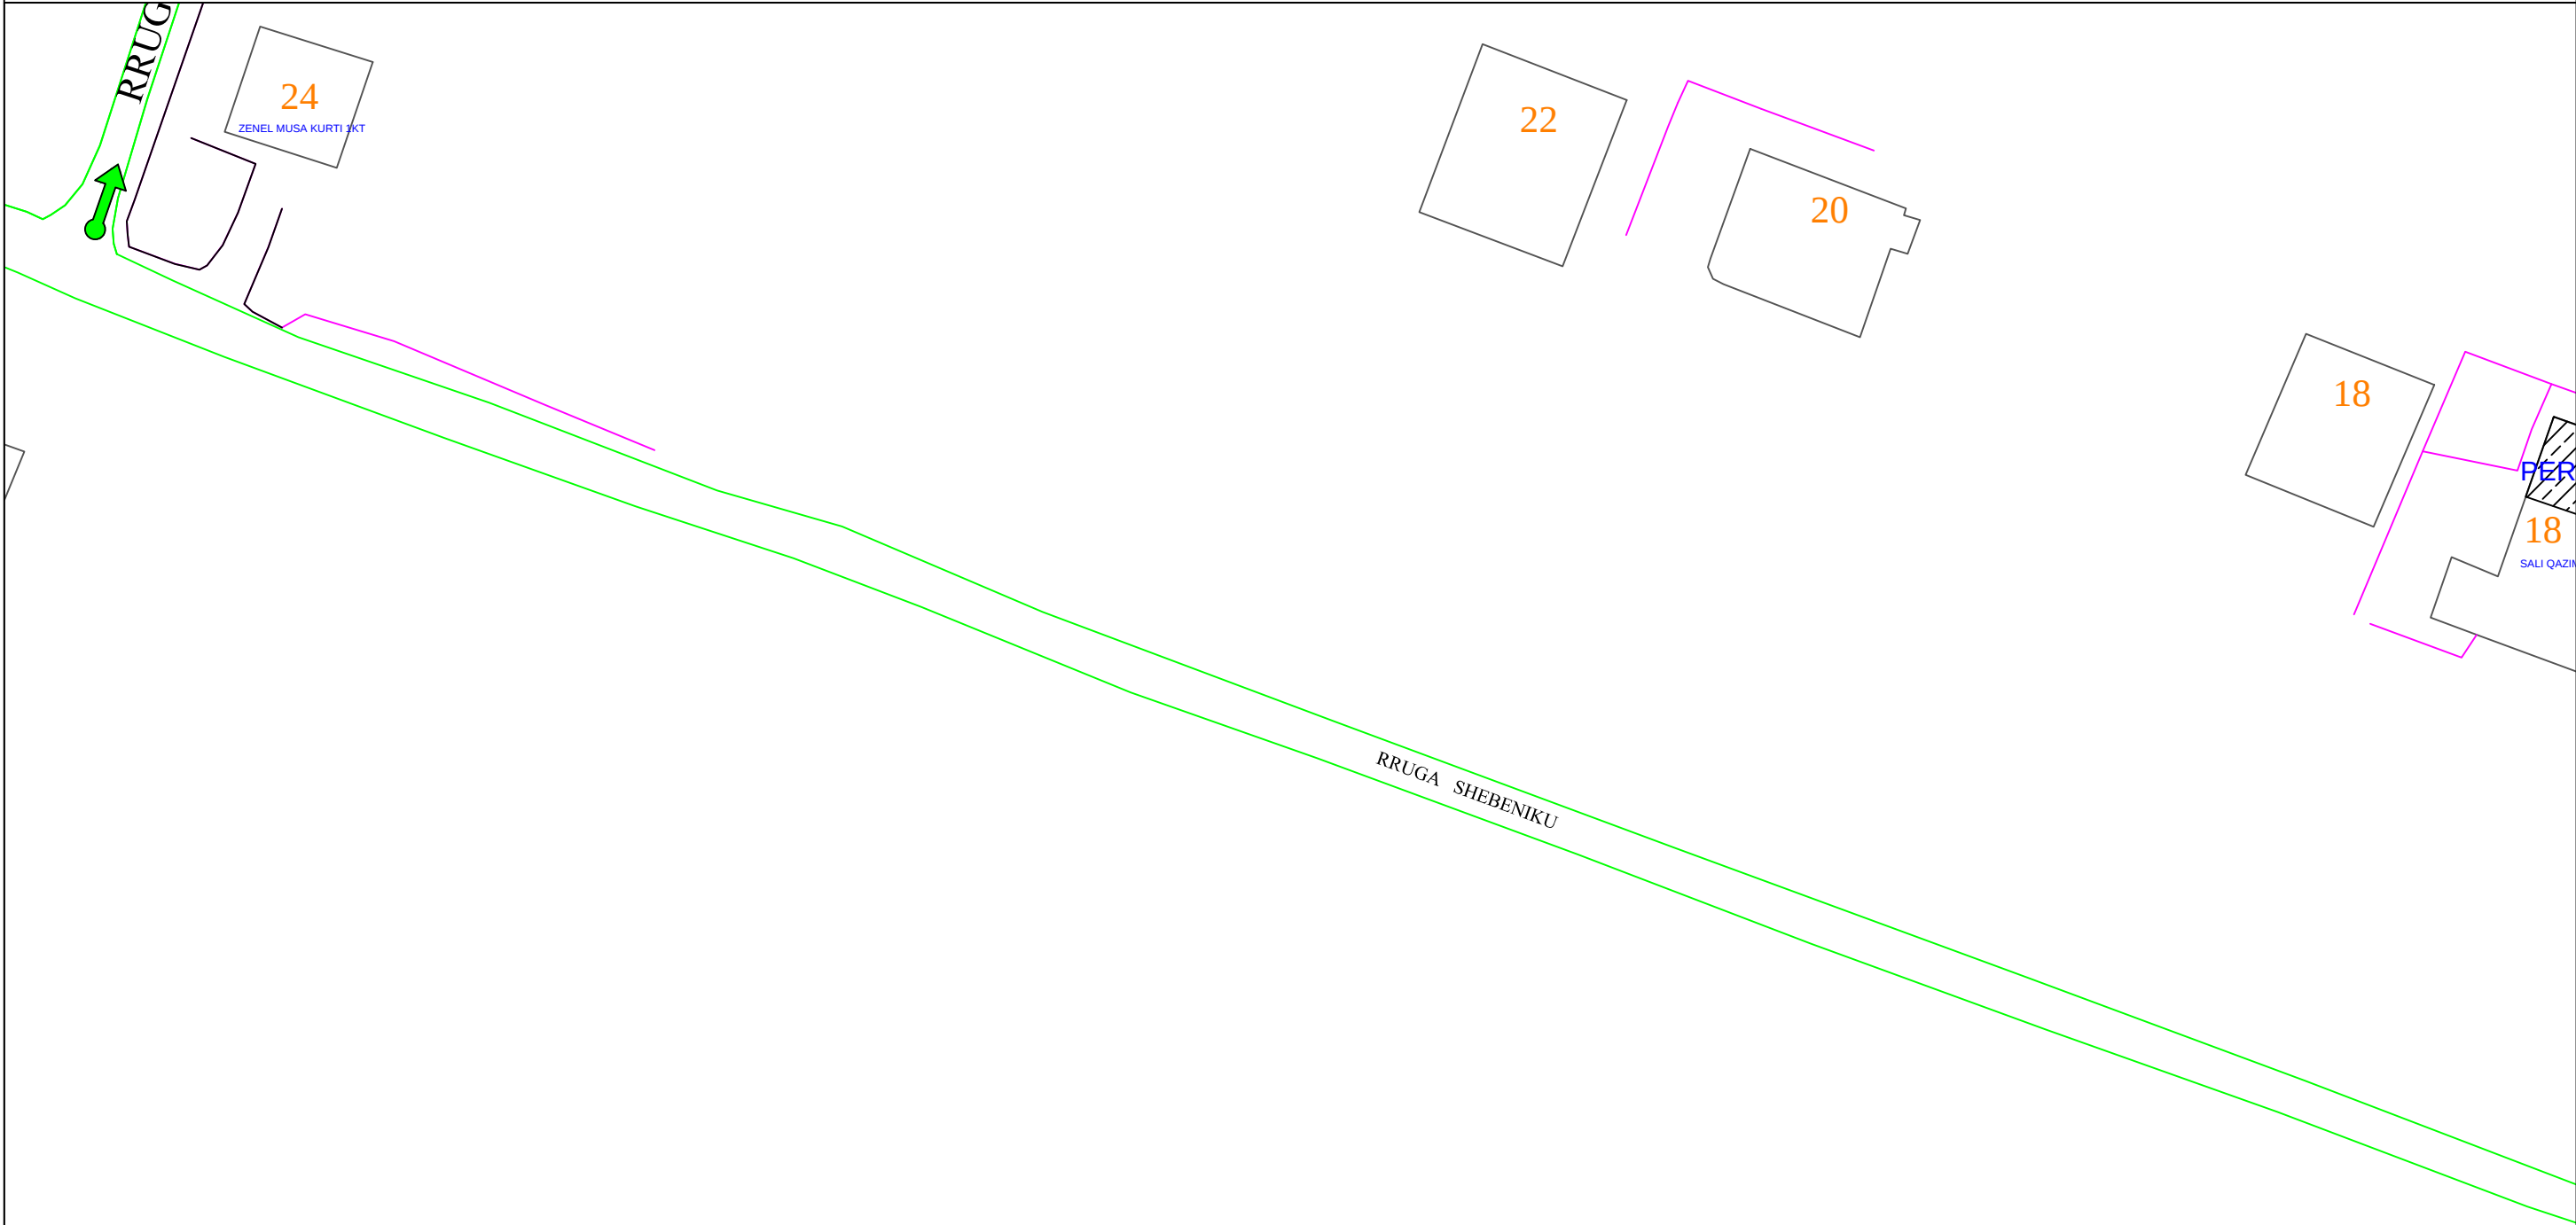


BASHKIA KAMEZ
DREJTORIA E P.K.ZH.T-se

OBJEKTI : Projekt zbatimi
Rruga " Shebeniku" Laknas

Drejtori i P.K.Zh.T-se	Ark. Arber TOLA	
Inxhiniere	Flora MUCA	
Inxhinier	Ramadan HYSA	
Inxhinier	Fiqirete RUSTEMAJ	
Inxhinier	Elmaz MURATI	
Emertimi i fletes	Planimetria ekzistuese	
SHK 1:500	NENTOR 2018	



PLANIMETRIA EKZISTUESE RRUGA "SHEBENIKU"

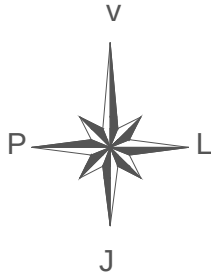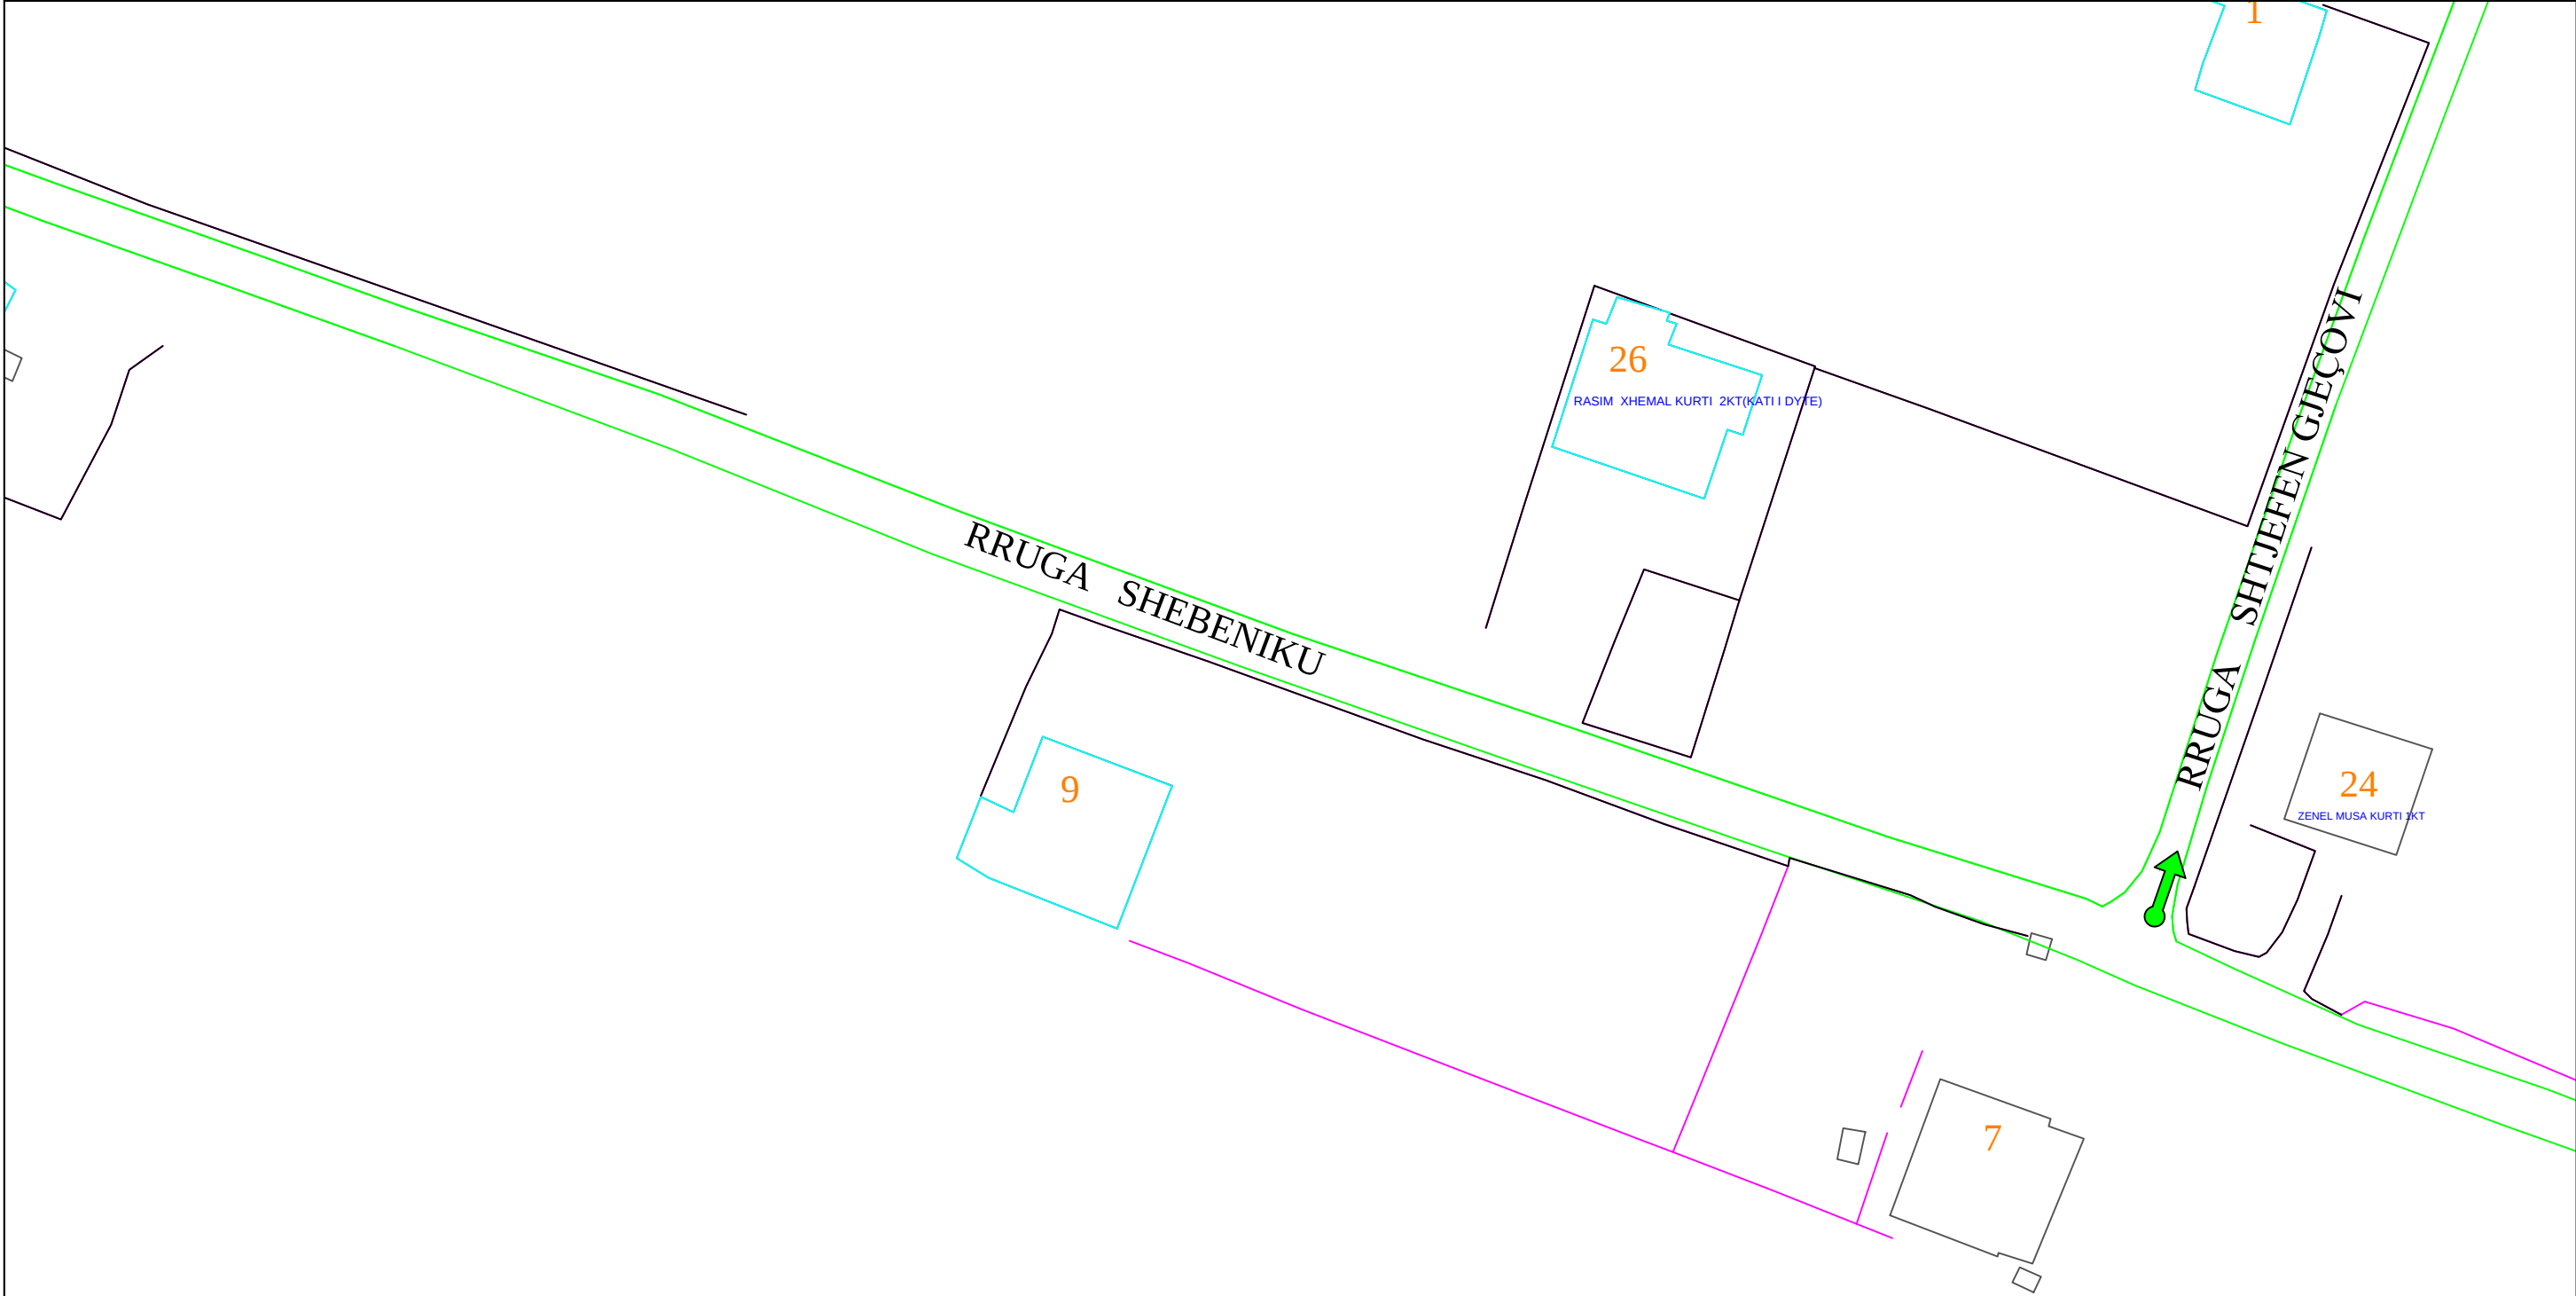


BASHKIA KAMEZ
DREJTORIA E P.K.ZH.T-se
OBJEKTI : Projekt zbatimi
Rruga " Shebeniku" Laknas

Drejtori i P.K.Zh.T-se	Ark. Arber TOLA	
Inxhinier	Flora MUCA	
Inxhinier	Ramadan HYSA	
Inxhinier	Fiqirete RUSTEMAJ	
Inxhinier	Elmaz MURATI	
Emertimi i fletes	Planimetria ekzistuese	
SHK 1:500	NENTOR 2018	

PLANIMETRIA EKZISTUESE RRUGA "SHEBENIKU"

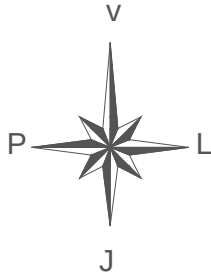
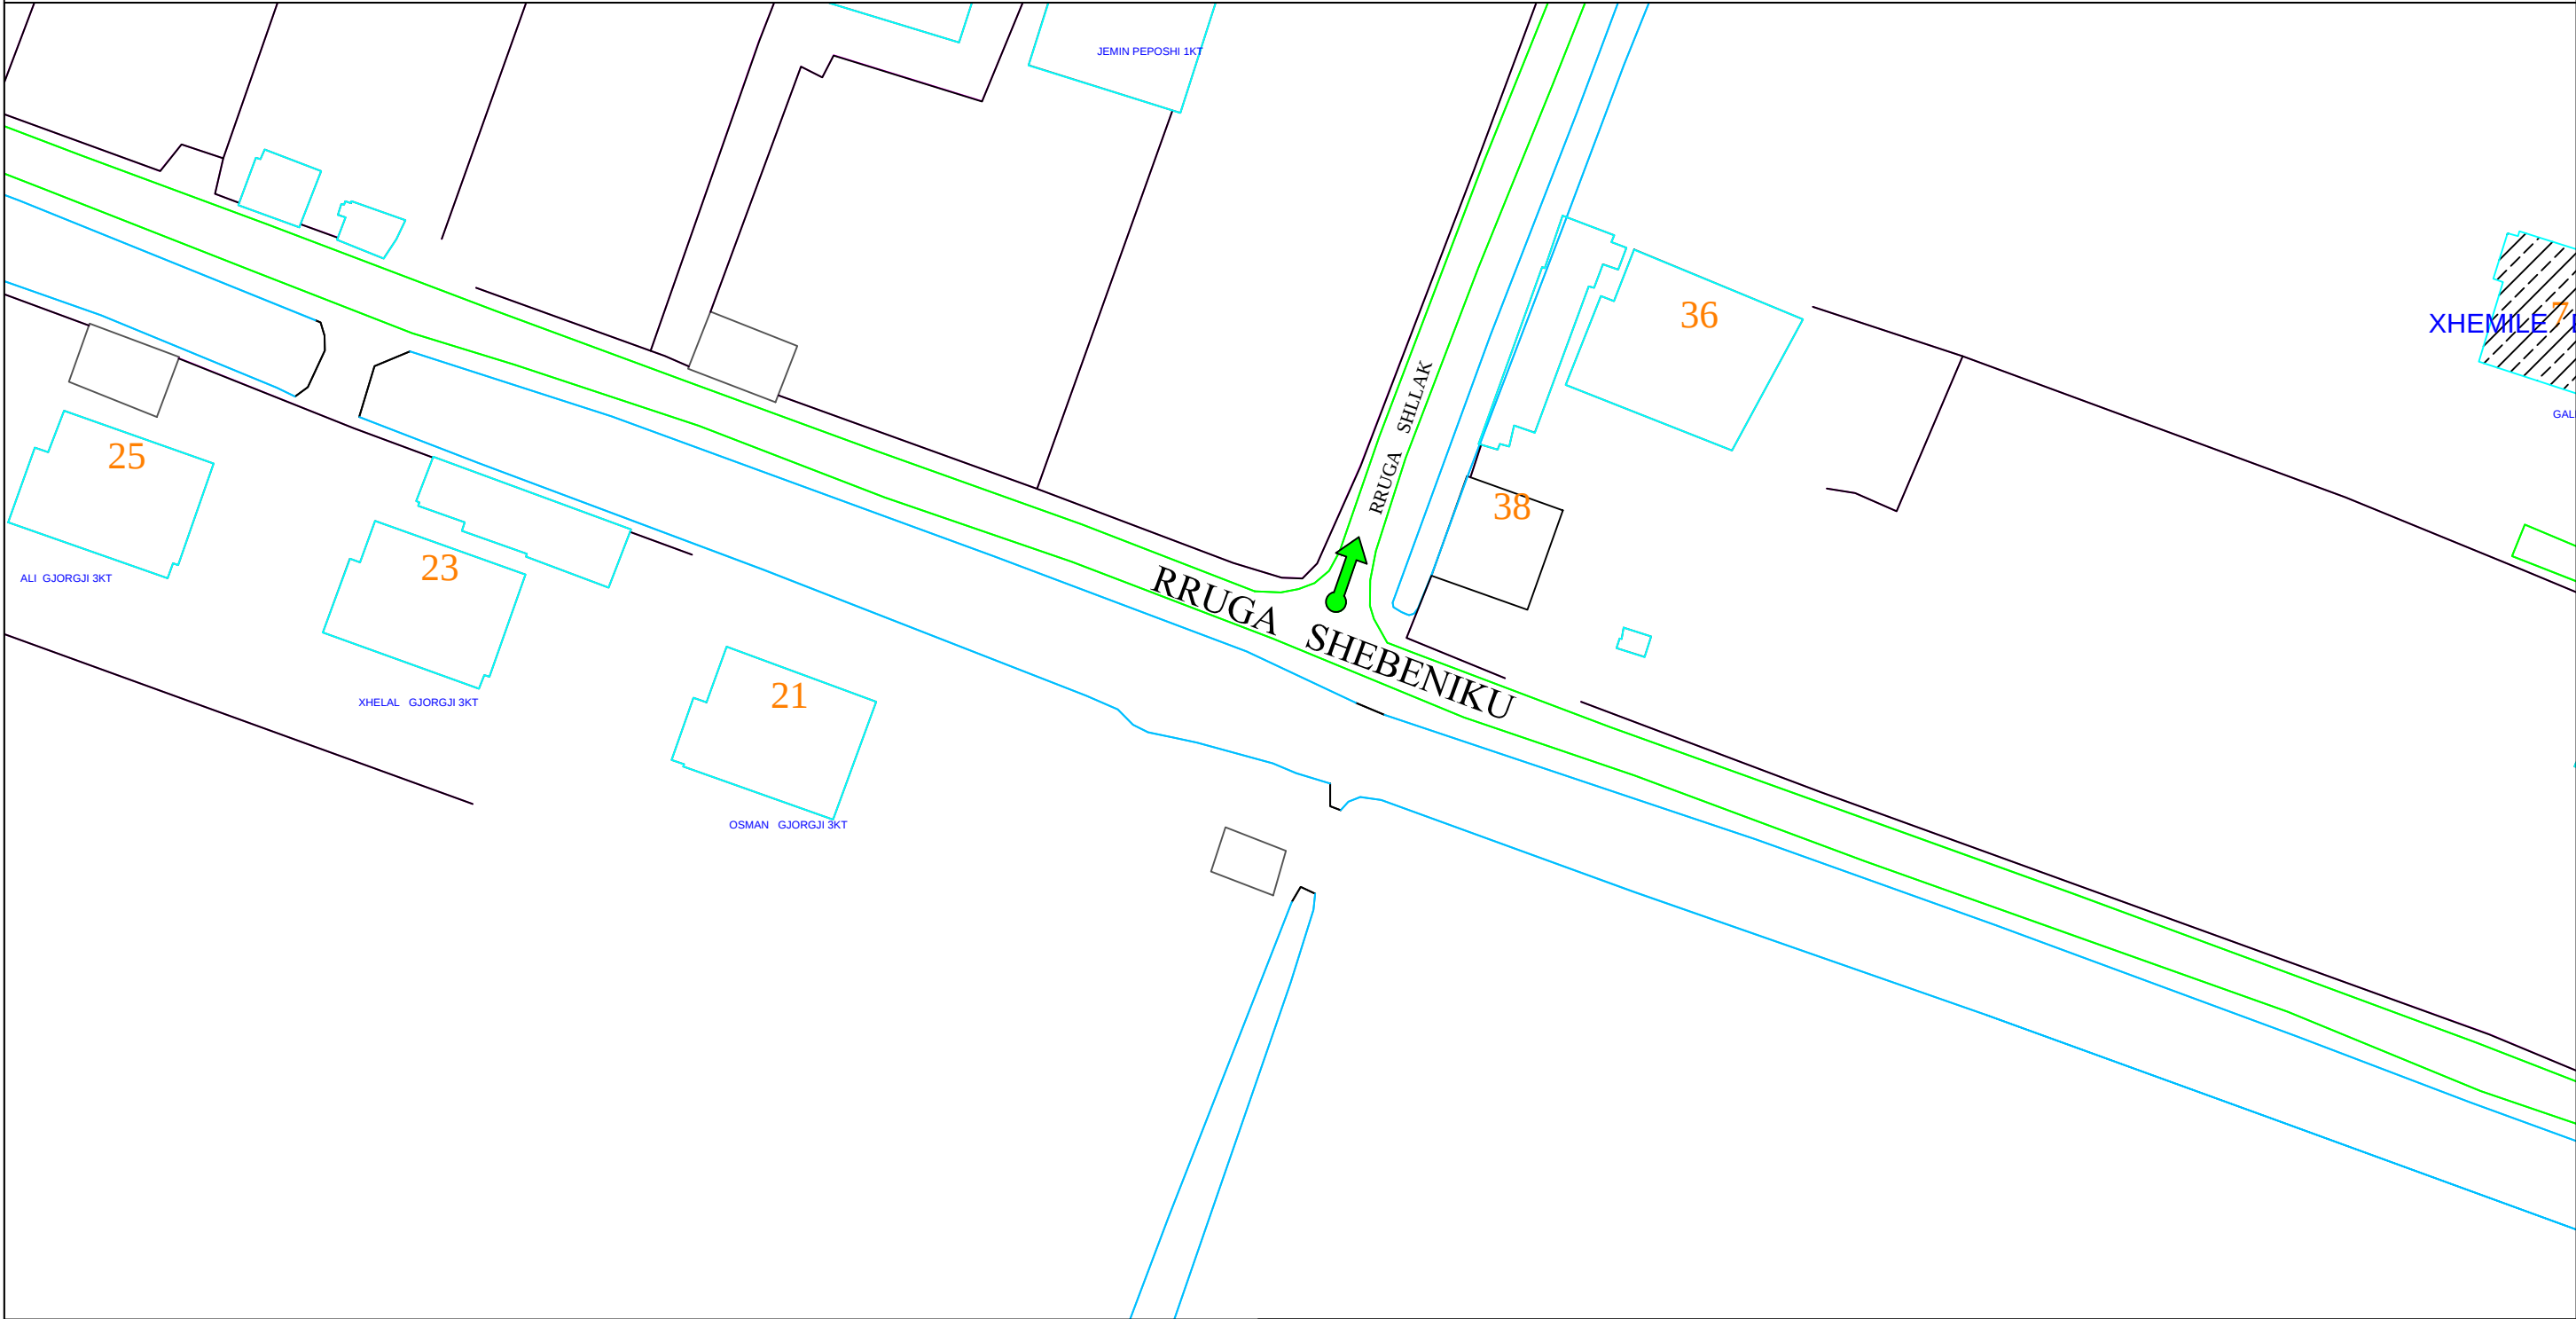


BASHKIA KAMEZ
DREJTORIA E P.K.ZH.T-se

OBJEKTI : Projekt zbatimi
Rruga " Shebeniku" Laknas

Drejtori i P.K.Zh.T-se	Ark. Arber TOLA	
Inxhinier	Flora MUCA	
Inxhinier	Ramadan HYSA	
Inxhinier	Fiqirete RUSTEMAJ	
Inxhinier	Elmaz MURATI	
Emertimi i fletes	Planimetria ekzistuese	
SHK 1:500	NENTOR 2018	

PLANIMETRIA EKZISTUESE RRUGA "SHEBENIKU"

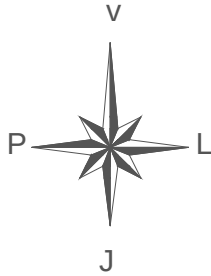
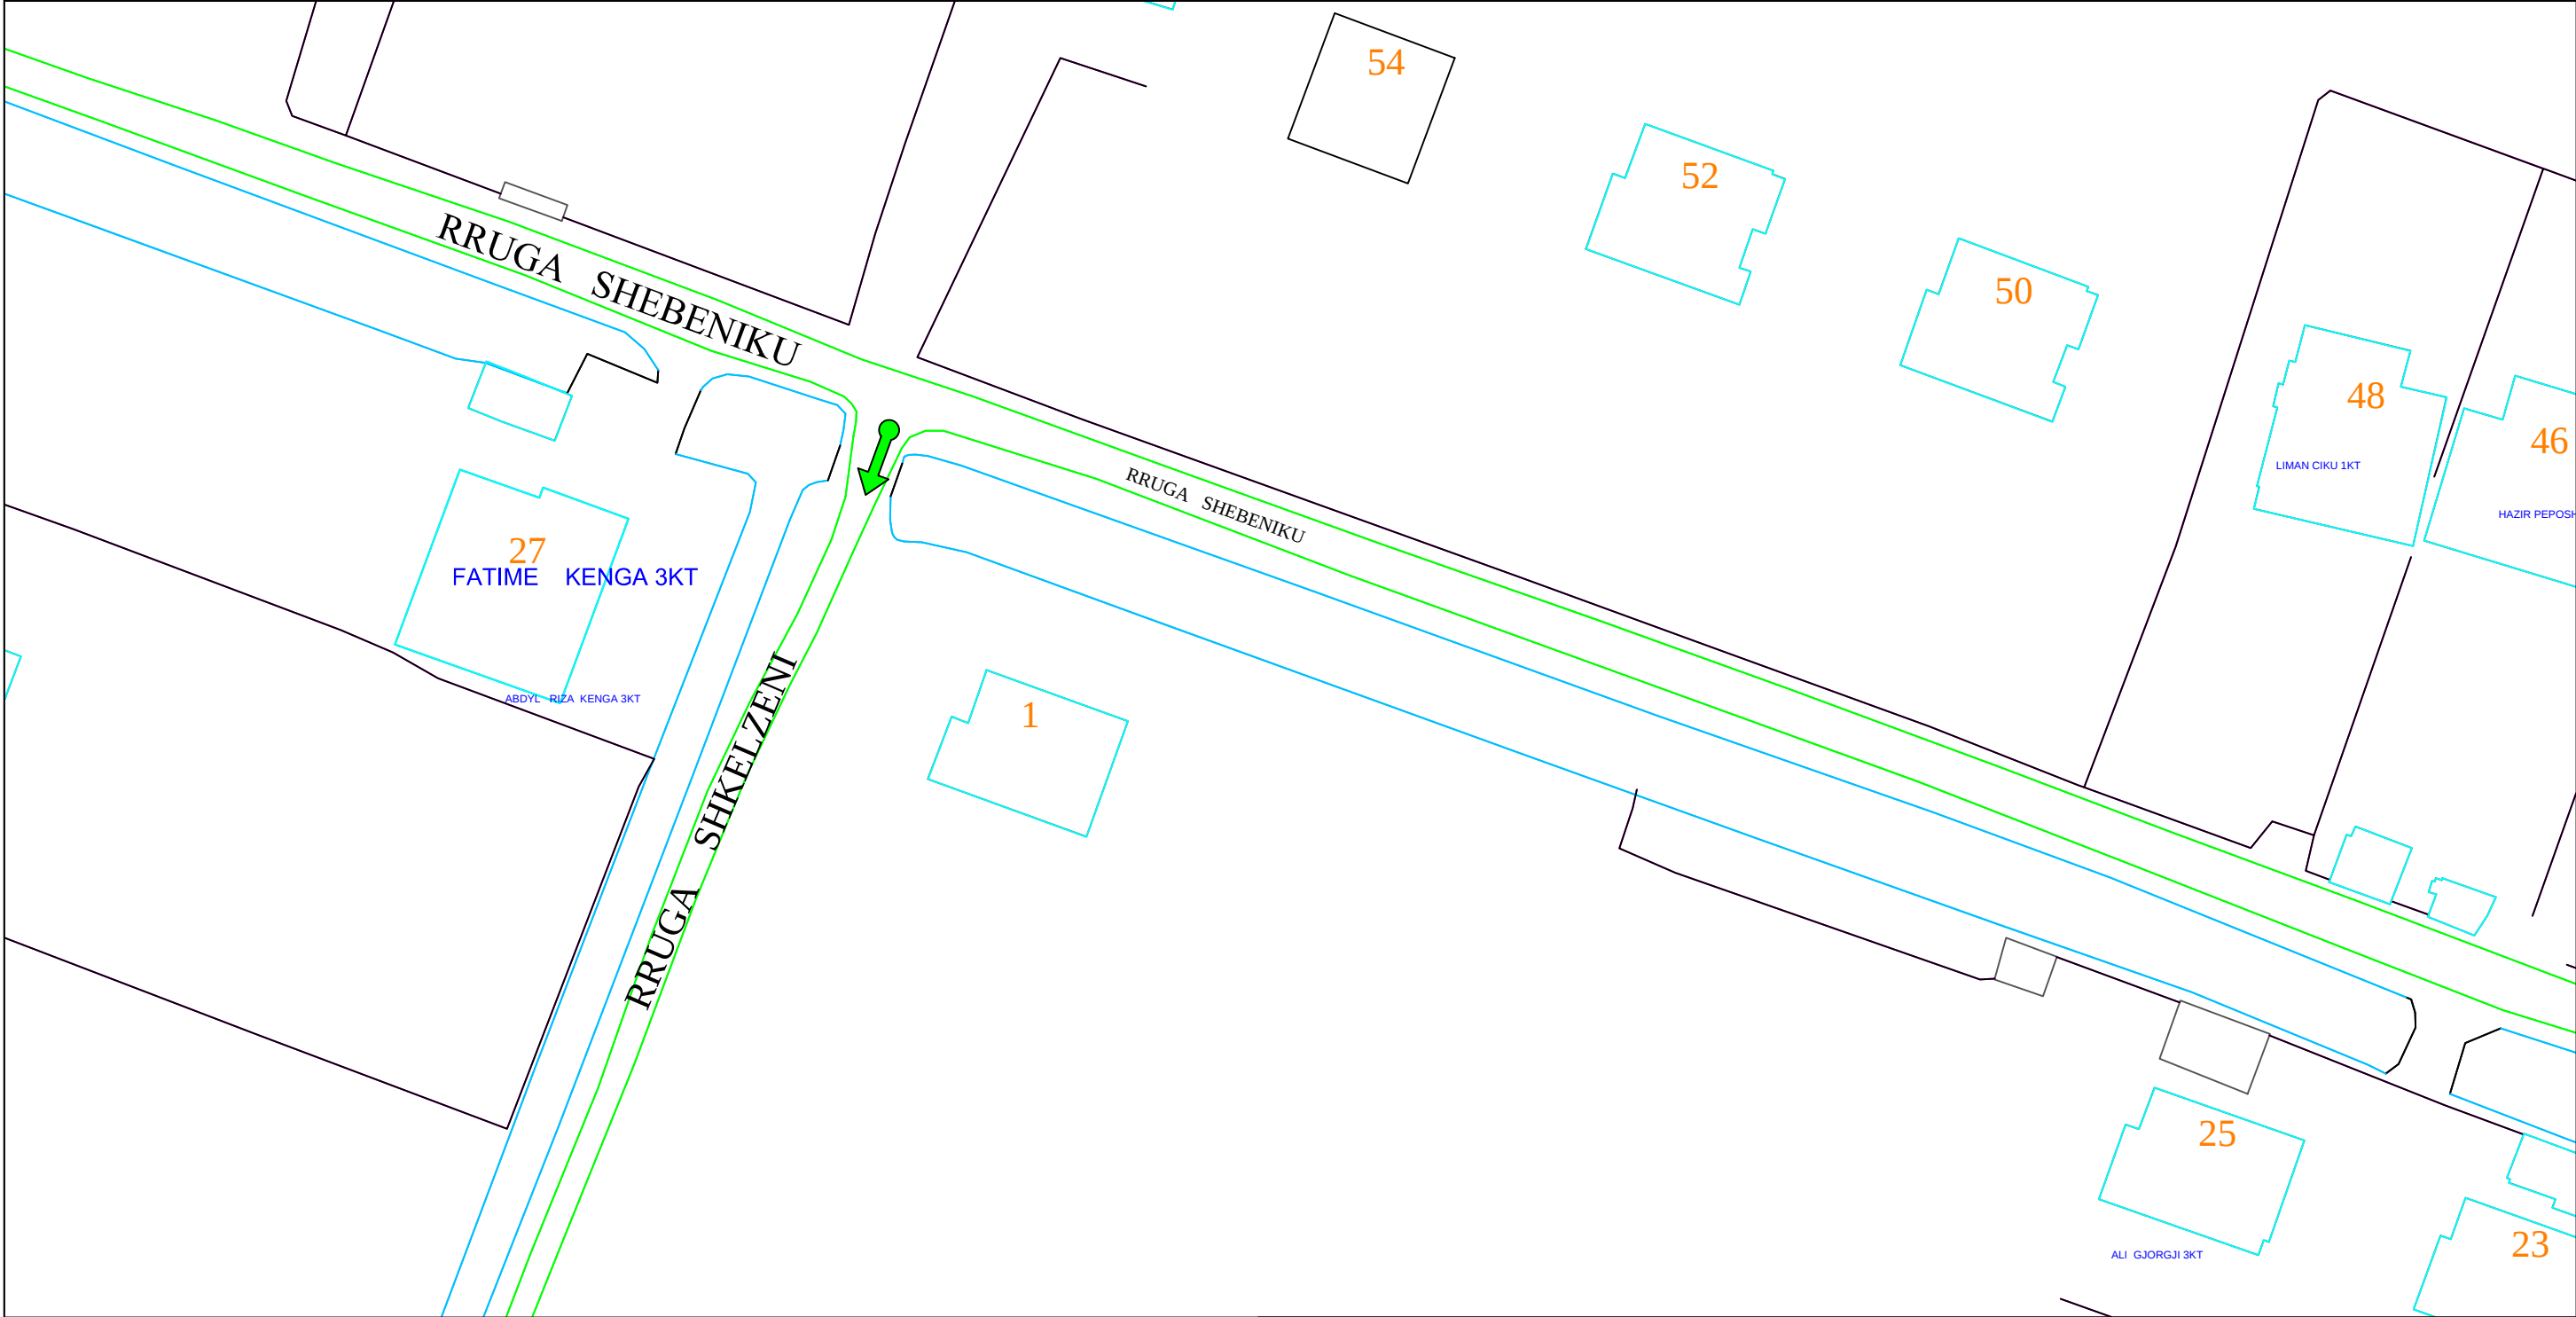


BASHKIA KAMEZ
DREJTORIA E P.K.ZH.T-se

OBJEKTI : Projekt zbatimi
Rruga " Shebeniku" Laknas

Drejtori i P.K.Zh.T-se	Ark. Arber TOLA	
Inxhiniere	Flora MUCA	
Inxhinier	Ramadan HYSA	
Inxhinier	Fiqirete RUSTEMAJ	
Inxhinier	Elmaz MURATI	
Emertimi i fletes	Planimetria ekzistuese	
SHK 1:500	NENTOR 2018	

PLANIMETRIA EKZISTUESE RRUGA "SHEBENIKU"

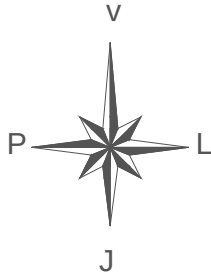
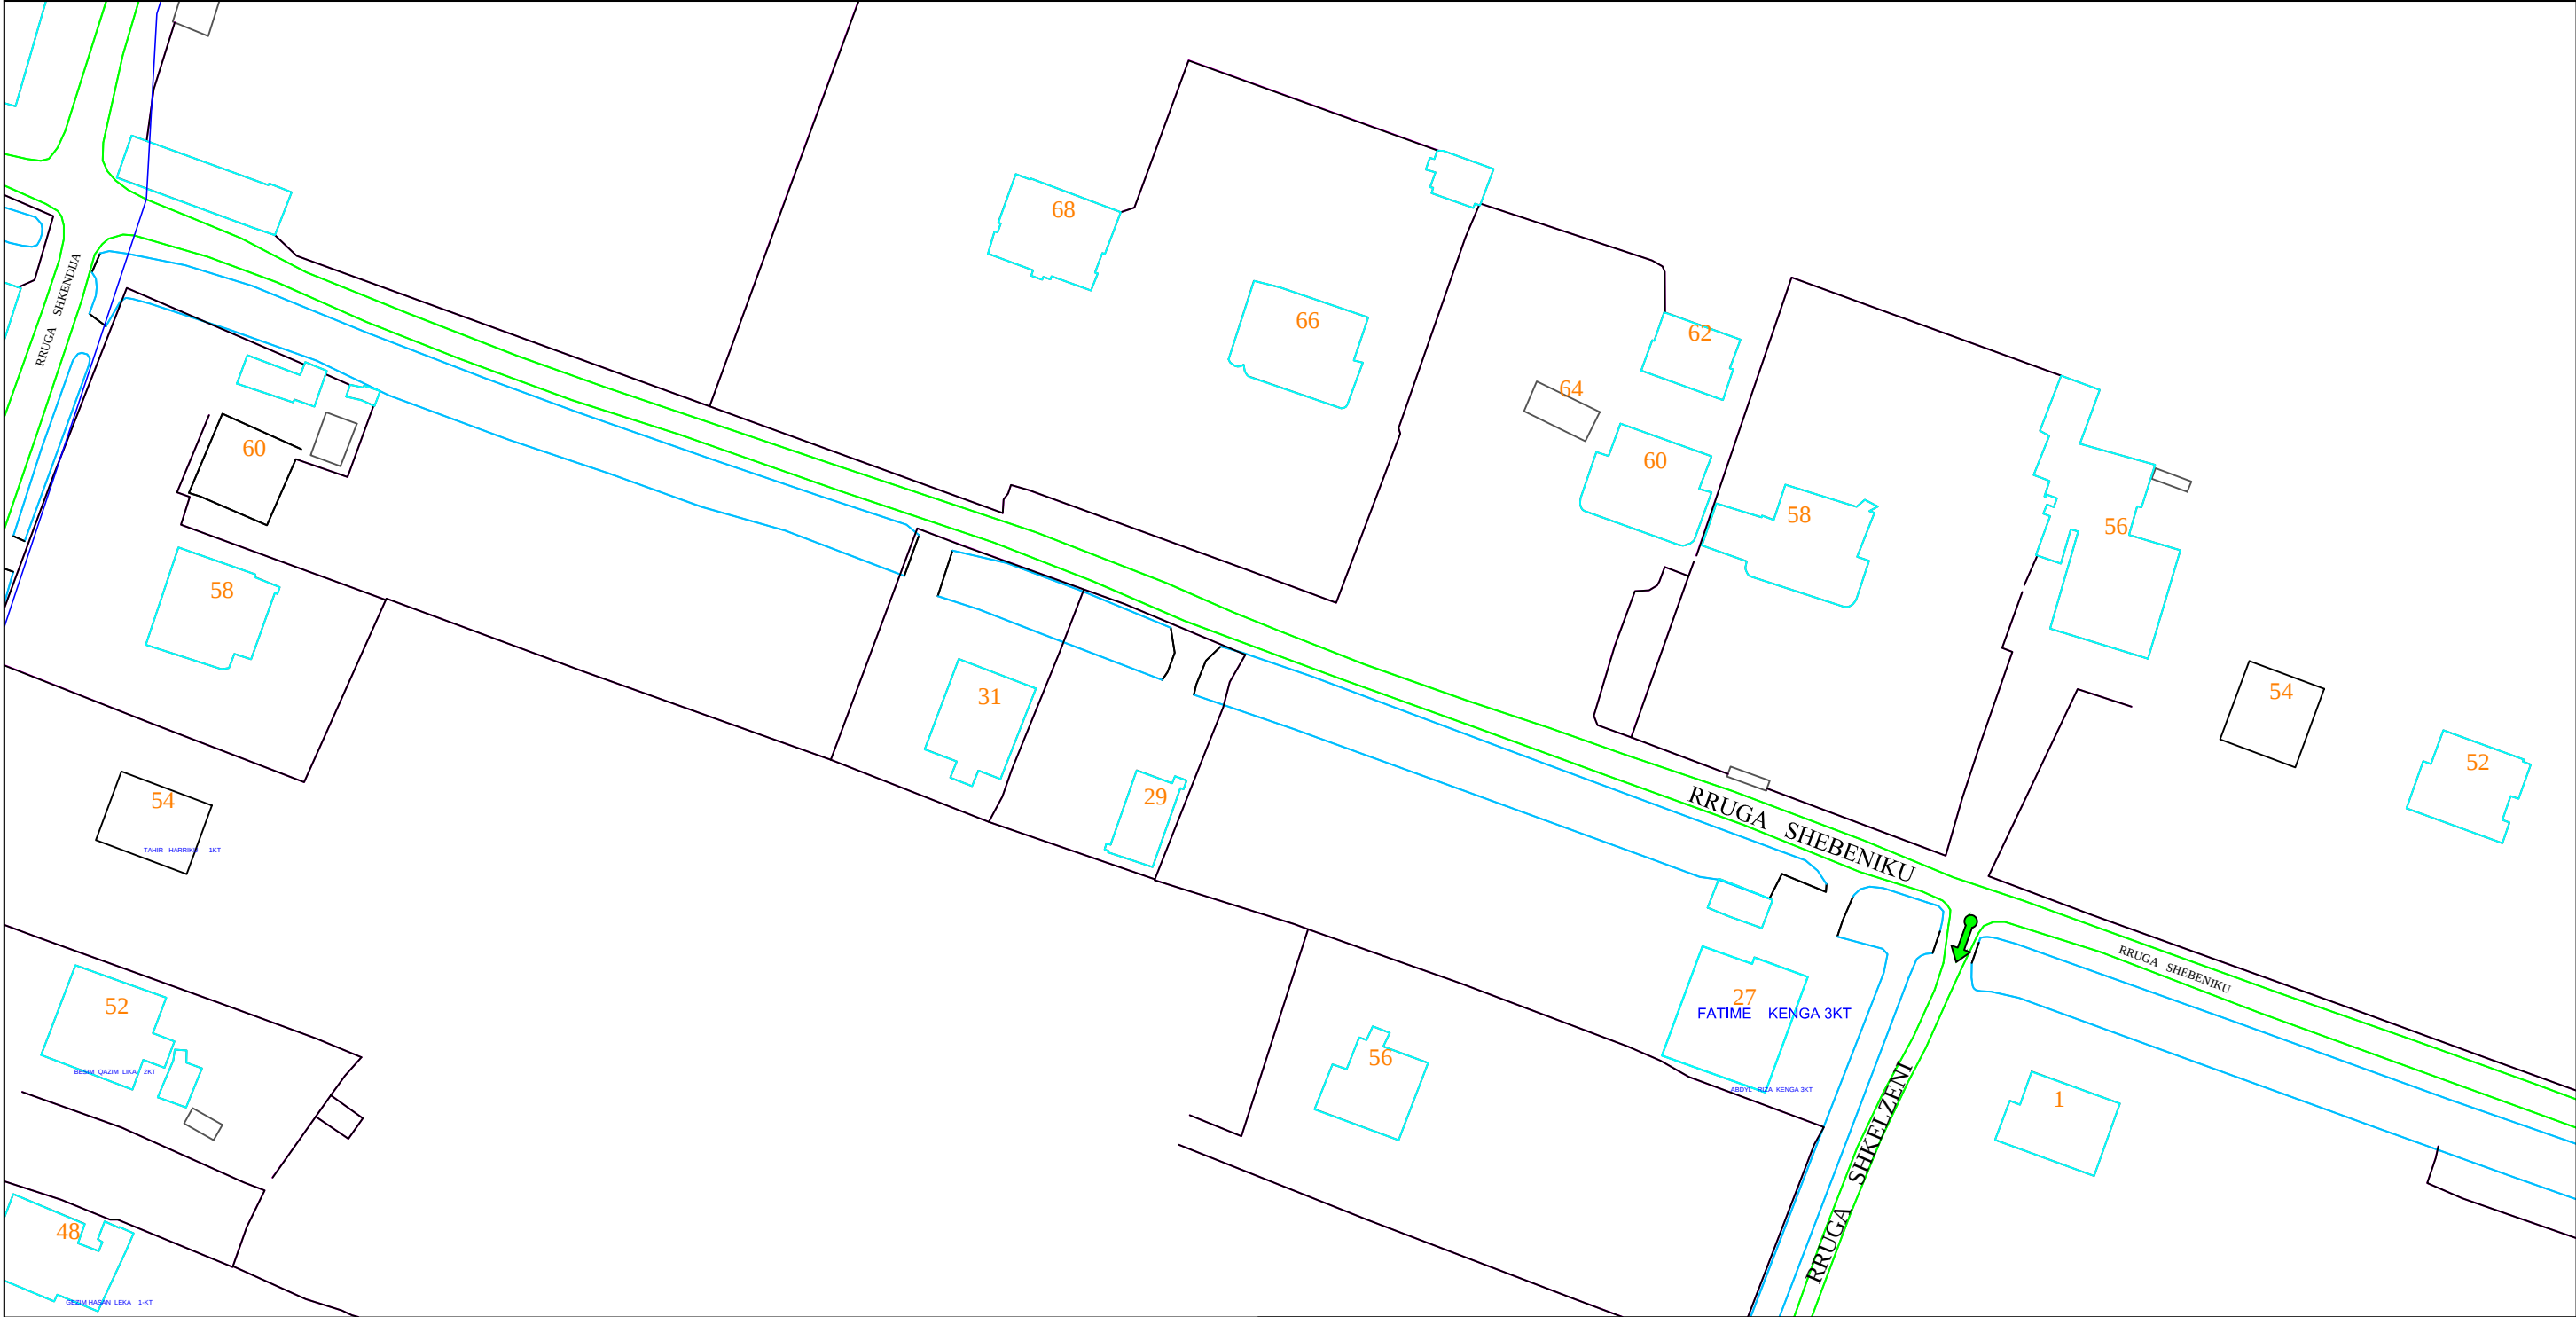


BASHKIA KAMEZ
DREJTORIA E P.K.ZH.T-se

OBJEKTI : Projekt zbatimi
Rruga " Shebeniku" Laknas

Drejtori i P.K.Zh.T-se	Ark. Arber TOLA	
Inxhiniere	Flora MUCA	
Inxhinier	Ramadan HYSA	
Inxhinier	Fiqirete RUSTEMAJ	
Inxhinier	Elmaz MURATI	
Emertimi i fletes	Planimetria ekzistuese	
SHK 1:500	NENTOR 2018	

PLANIMETRIA ASFALTI RRUGA "SHEBENIKU"

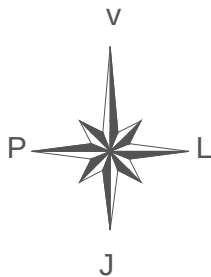
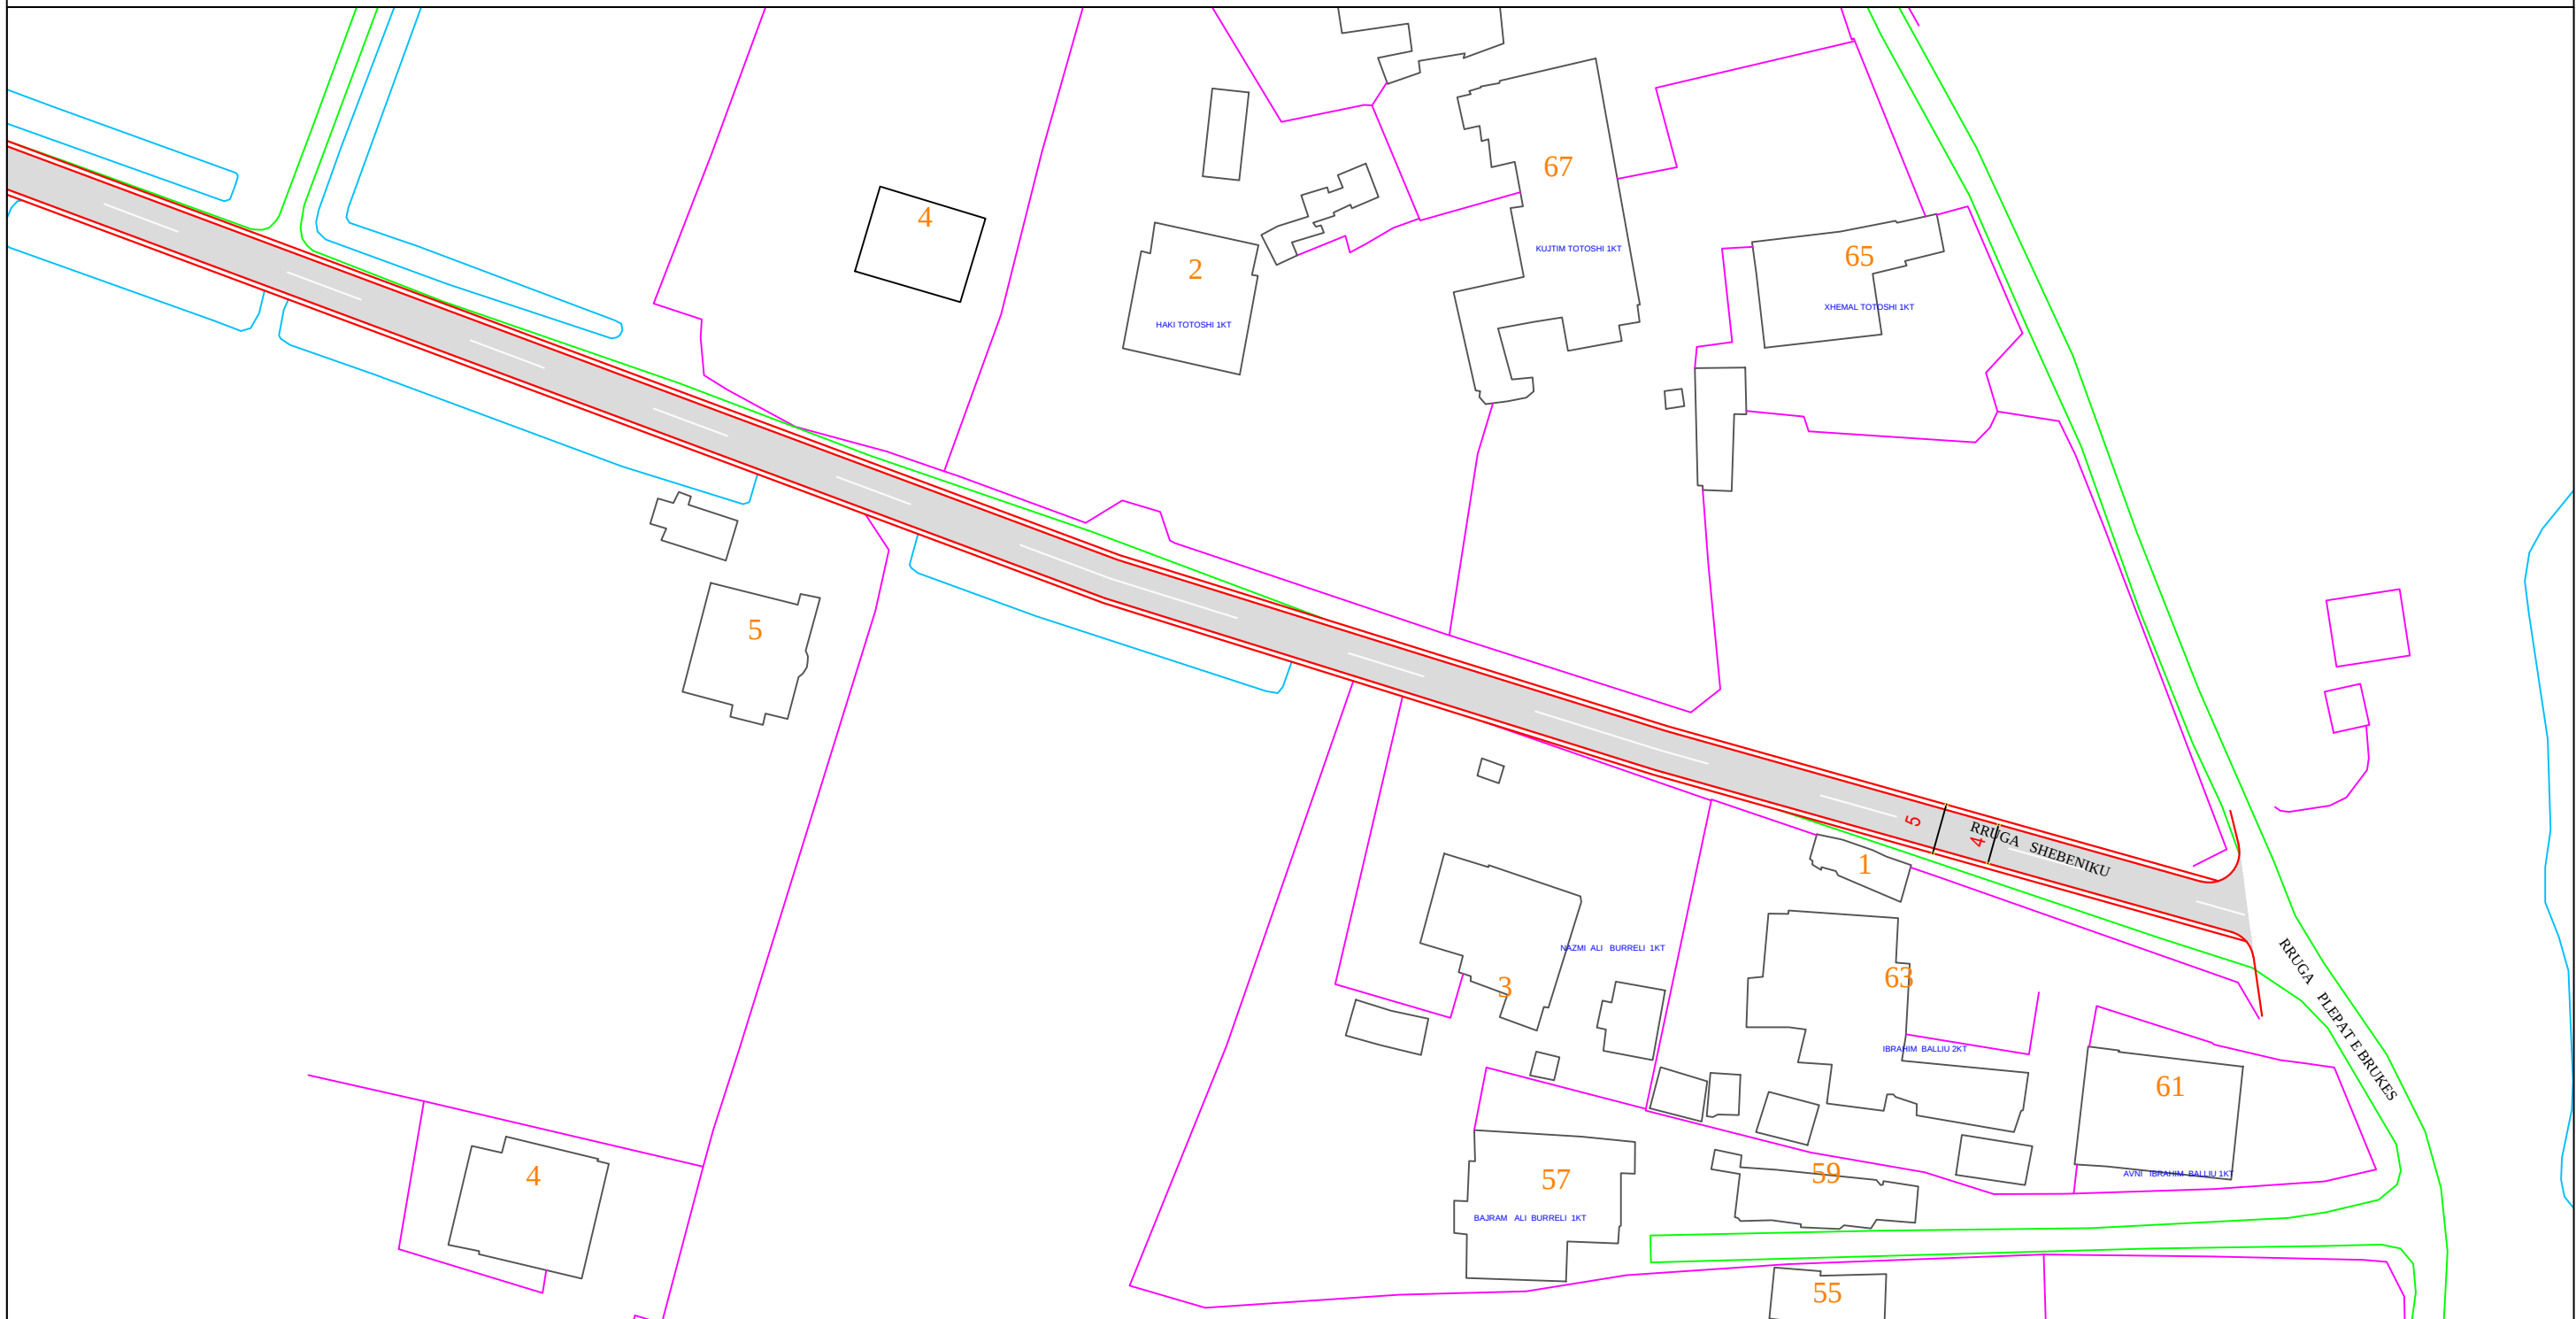



BASHKIA KAMEZ
DREJTORIA E P.K.ZH.T-se

OBJEKTI : Projekt zbatimi
Rruga " Shebeniku " Laknas

Drejtori i P.K.Zh.T-se	Ark. Arber TOLA	
Inxhiniere	Flora MUCA	
Inxhinier	Ramadan HYSA	
Inxhinier	Fiqirete RUSTEMAJ	
Inxhinier	Elmaz MURATI	
Emertimi i fletes	Planimetria asfalti	
SHK 1:500	NENTOR 2018	

PLANIMETRIA ASFALTI RRUGA "SHEBENIKU"

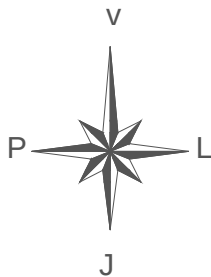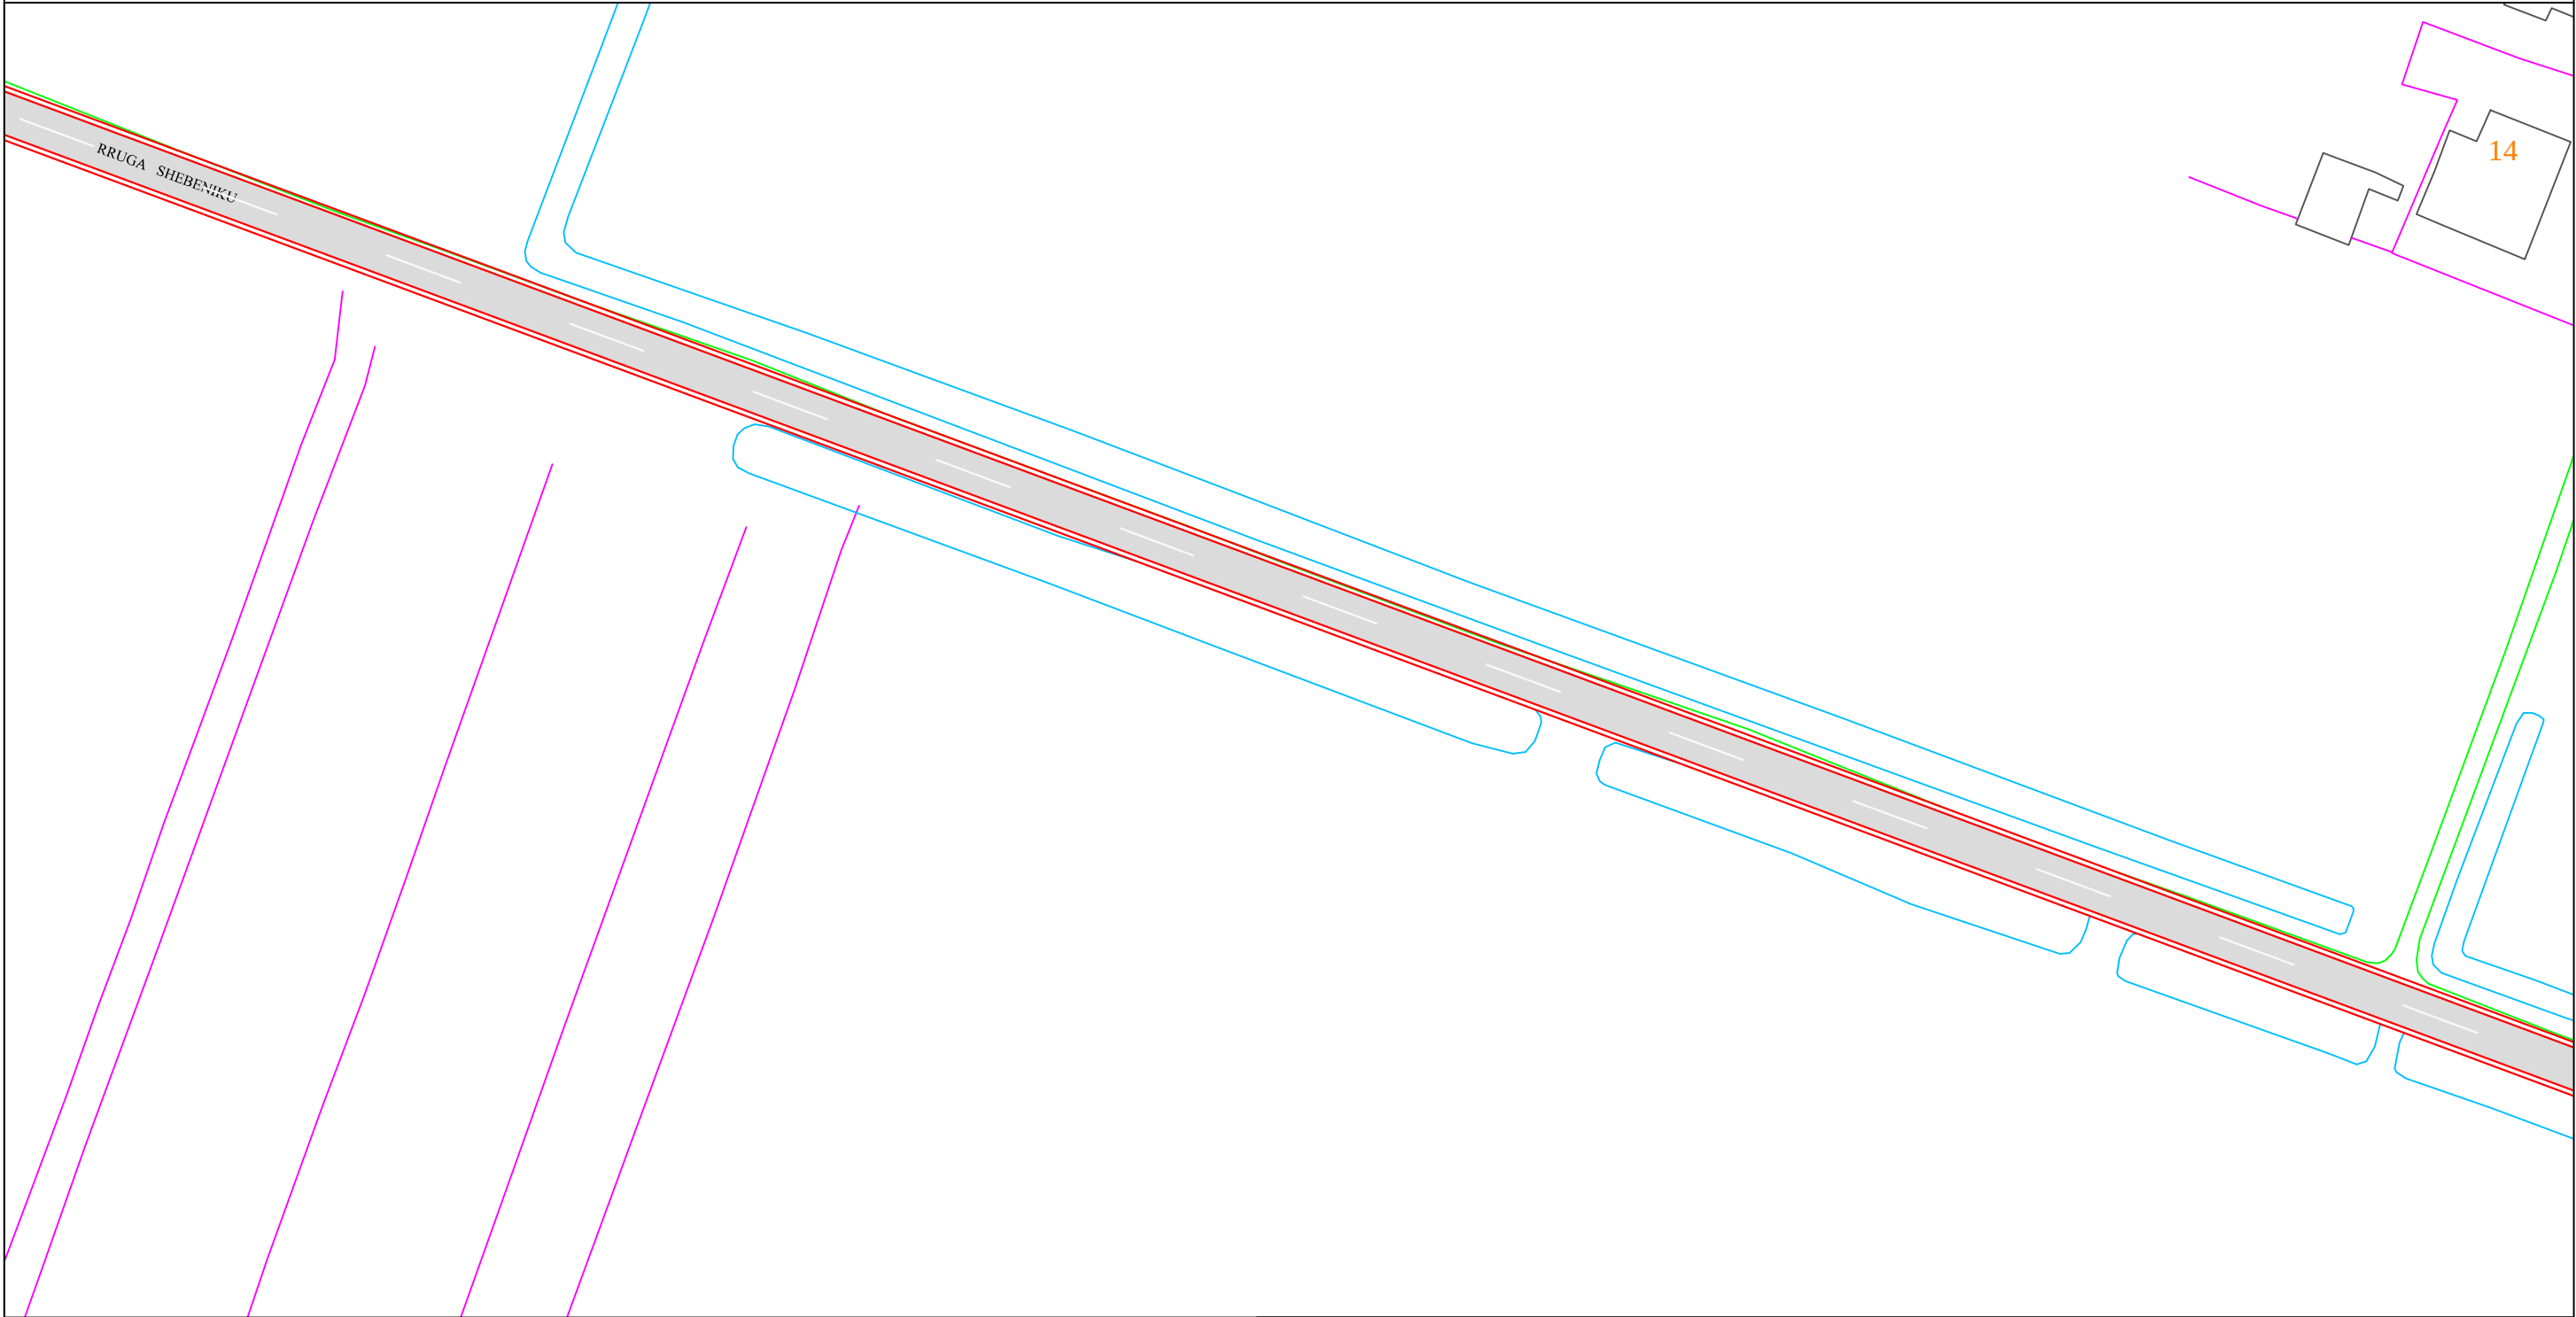

BASHKIA KAMEZ
DREJTORIA E P.K.ZH.T-se

OBJEKTI : Projekt zbatimi
Rruga " Shebeniku " Laknas

Drejtori i P.K.Zh.T-se

Ark. Arber TOLA

Inxhiniere

Flora MUCA

Inxhinier

Ramadan HYSA

Inxhinier

Fiqirete RUSTEMAJ

Inxhinier

Elmaz MURATI


Emertimi i fletes

Planimetria asfalti

SHK 1:500

NENTOR 2018

PLANIMETRIA ASFALTI RRUGA "SHEBENIKU"

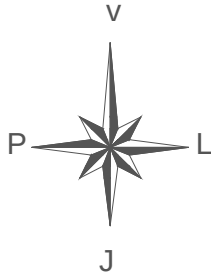


BASHKIA KAMEZ
DREJTORIA E P.K.ZH.T-se

OBJEKTI : Projekt zbatimi
Rruga " Shebeniku " Laknas

Drejtori i P.K.Zh.T-se	Ark. Arber TOLA	
Inxhinier	Flora MUCA	
Inxhinier	Ramadan HYSA	
Inxhinier	Fiqirete RUSTEMAJ	
Inxhinier	Elmaz MURATI	
Emertimi i fletes	Planimetria asfalti	
SHK 1:500	NENTOR 2018	

PLANIMETRIA ASFALTI RRUGA "SHEBENIKU"

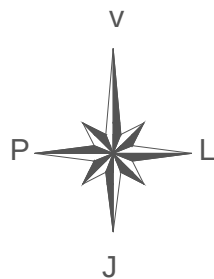



BASHKIA KAMEZ
DREJTORIA E P.K.ZH.T-se

OBJEKTI : Projekt zbatimi
Rruga " Shebeniku " Laknas

Drejtori i P.K.Zh.T-se	Ark. Arber TOLA	
Inxhiniere	Flora MUCA	
Inxhinier	Ramadan HYSA	
Inxhinier	Fiqirete RUSTEMAJ	
Inxhinier	Elmaz MURATI	
Emertimi i fletes	Planimetria asfalti	
SHK 1:500	NENTOR 2018	

PLANIMETRIA ASFALTI RRUGA "SHEBENIKU"


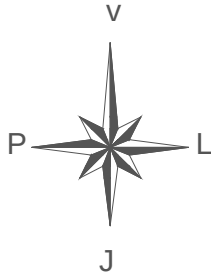


BASHKIA KAMEZ
DREJTORIA E P.K.ZH.T-se

OBJEKTI : Projekt zbatimi
Rruga " Shebeniku " Laknas

Drejtori i P.K.Zh.T-se	Ark. Arber TOLA	
Inxhiniere	Flora MUCA	
Inxhinier	Ramadan HYSA	
Inxhinier	Fiqirete RUSTEMAJ	
Inxhinier	Elmaz MURATI	
Emertimi i fletes	Planimetria asfalti	
SHK 1:500	NENTOR 2018	

PLANIMETRIA ASFALTI RRUGA "SHEBENIKU"

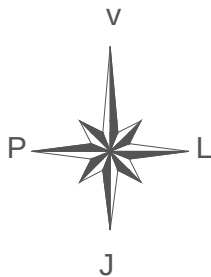
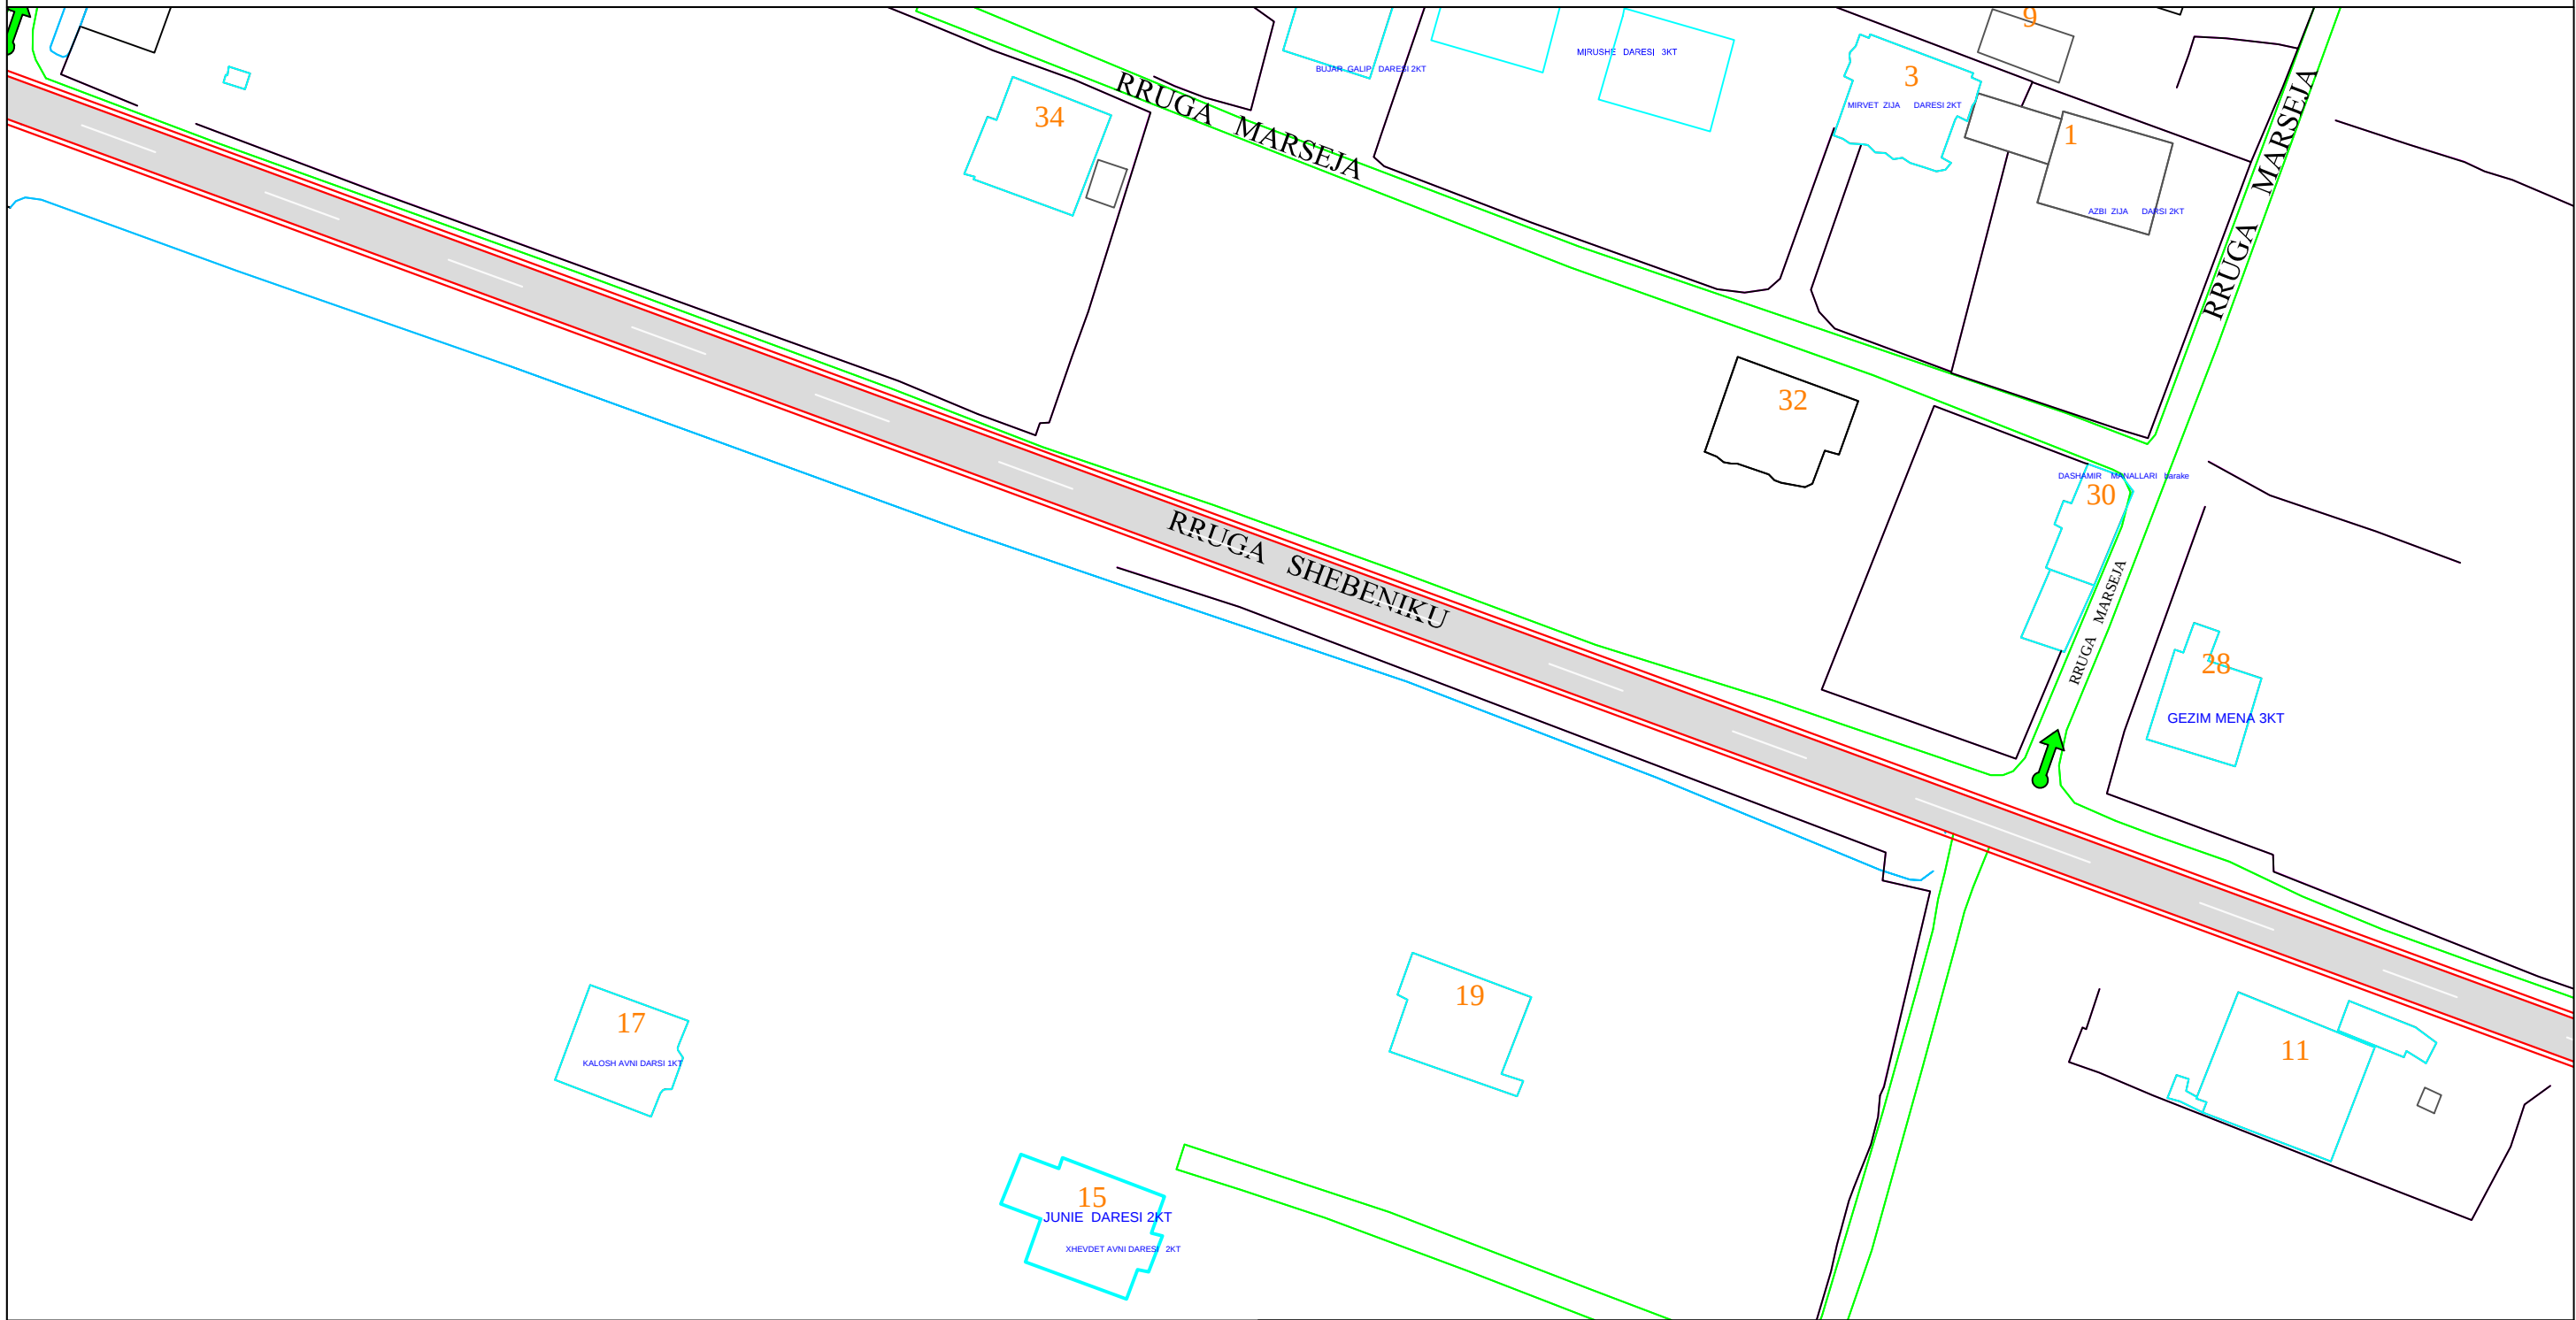



BASHKIA KAMEZ
DREJTORIA E P.K.ZH.T-se

OBJEKTI : Projekt zbatimi
Rruga " Shebeniku " Laknas

Drejtori i P.K.Zh.T-se	Ark. Arber TOLA	
Inxhinier	Flora MUCA	
Inxhinier	Ramadan HYSA	
Inxhinier	Fiqirete RUSTEMAJ	
Inxhinier	Elmaz MURATI	
Emertimi i fletes	Planimetria asfalti	
SHK 1:500	NENTOR 2018	

PLANIMETRIA ASFALTI RRUGA "SHEBENIKU"

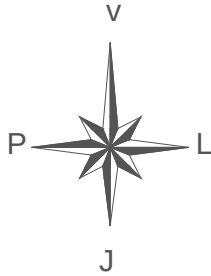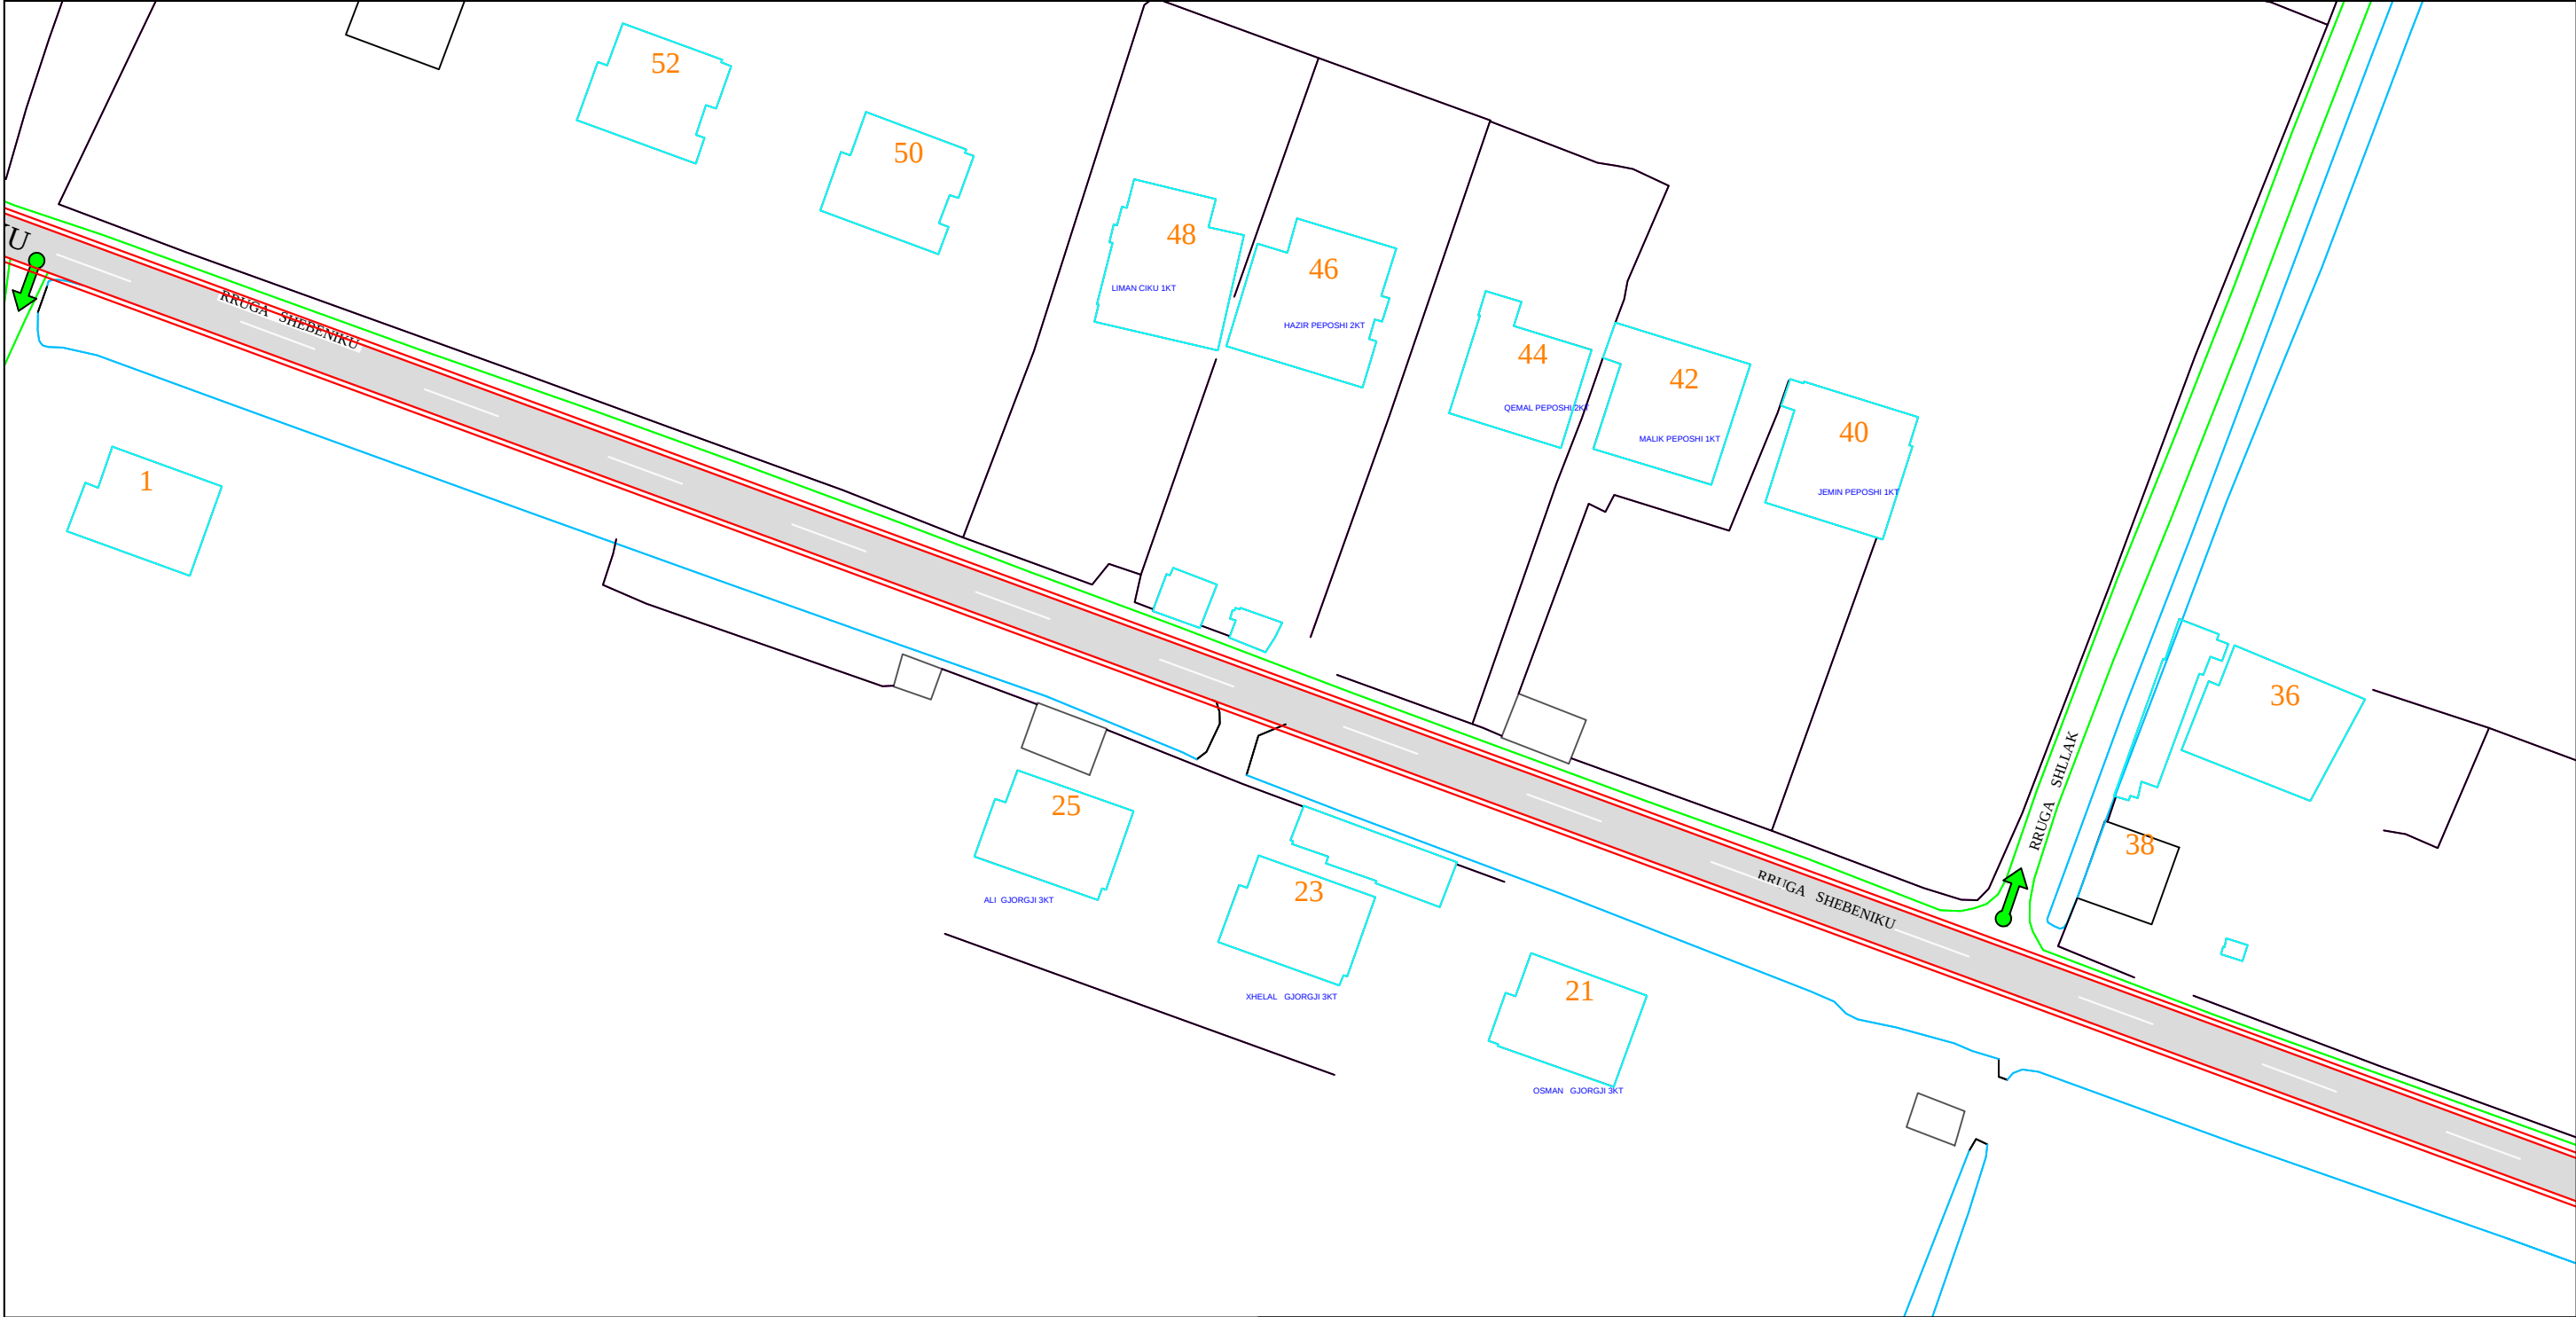


BASHKIA KAMEZ
DREJTORIA E P.K.ZH.T-se

OBJEKTI : Projekt zbatimi
Rruga " Shebeniku " Laknas

Drejtori i P.K.Zh.T-se	Ark. Arber TOLA	
Inxhinier	Flora MUCA	
Inxhinier	Ramadan HYSA	
Inxhinier	Fiqirete RUSTEMAJ	
Inxhinier	Elmaz MURATI	
Emertimi i fletes	Planimetria asfalti	
SHK 1:500	NENTOR 2018	

PLANIMETRIA ASFALTI RRUGA "SHEBENIKU"

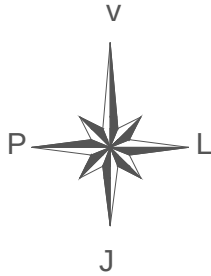

BASHKIA KAMEZ
DREJTORIA E P.K.ZH.T-se

OBJEKTI : Projekt zbatimi
Rruga " Shebeniku " Laknas

Drejtori i P.K.Zh.T-se

Ark. Arber TOLA

Inxhinier

Flora MUCA

Inxhinier

Ramadan HYSA

Inxhinier

Fiqirete RUSTEMAJ

Emertimi i fletes

Planimetria asfalti

SHK 1:500

NENTOR 2018