


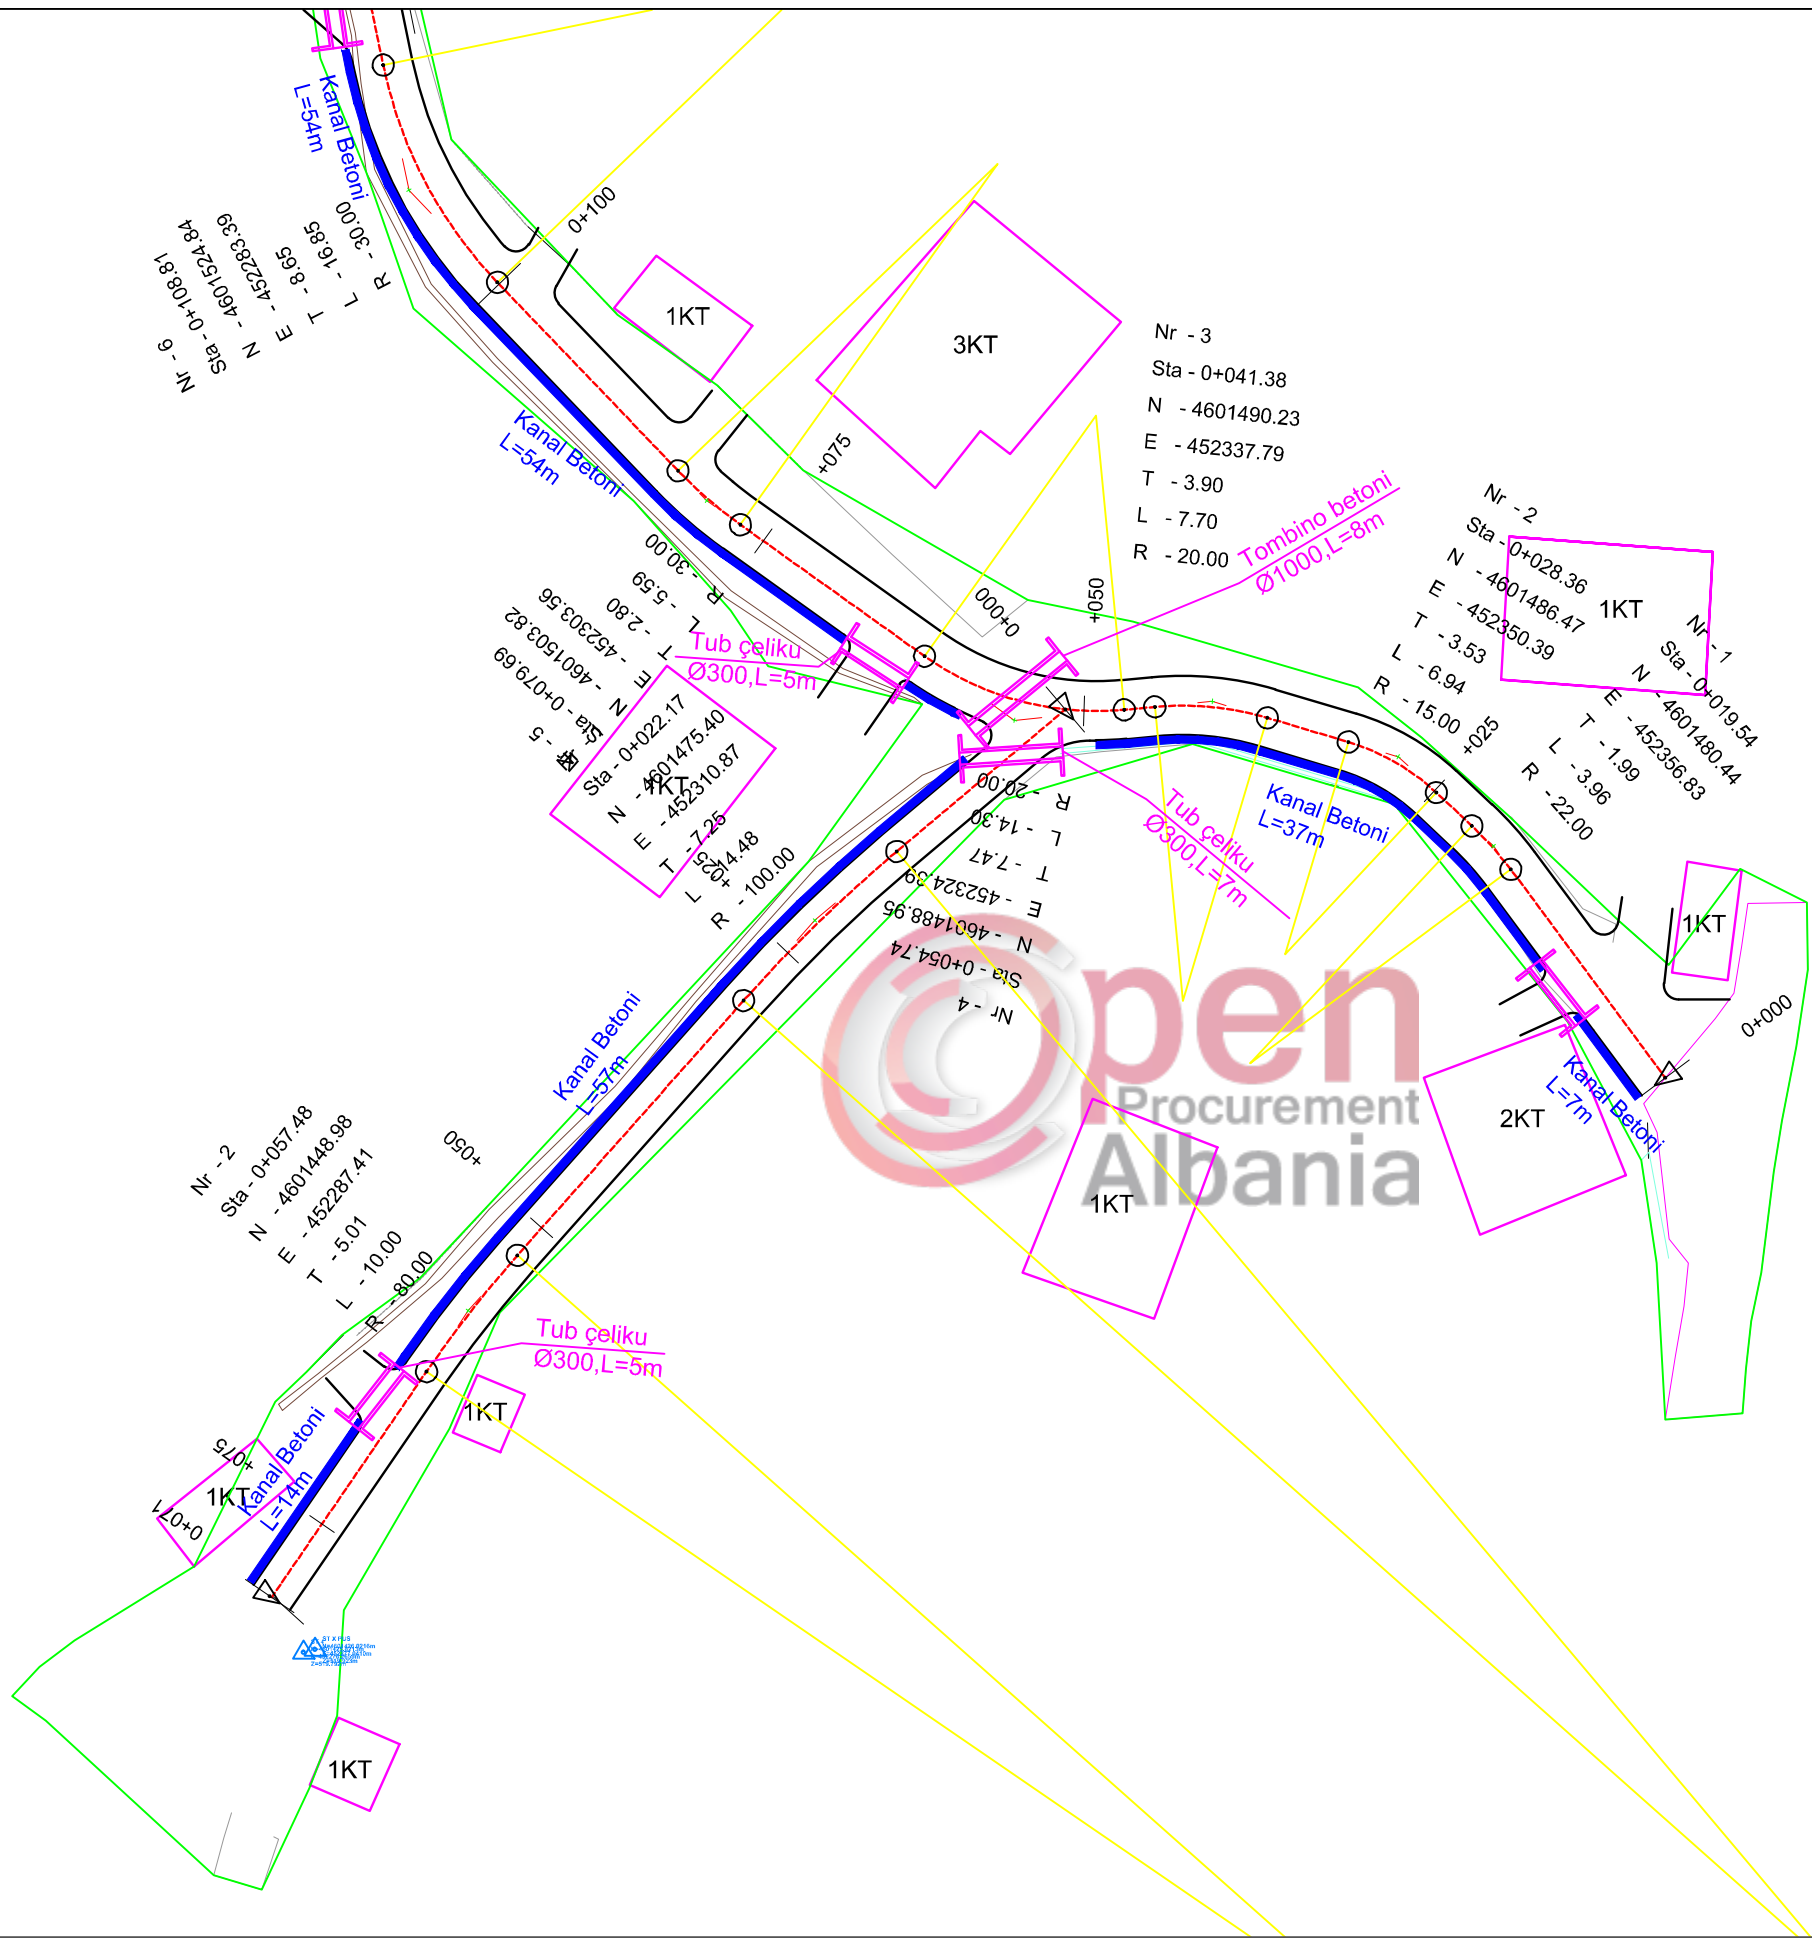

BASHKIA BULQIZE

RIKONSTRUKSION RRUGA OKSHATINE

Emertimi: PLANIMETRIA E PERGJITHSHME



"ERALD-G" Sh.p.k
Rruga "Koli Bano"
Tirane

Drejtues i projektit

Inxh. Gezim ISLAMI

Projektues

Inxh. Gezim ISLAMI

Top.Kujtim CANAMETI

Hidr. Ersida VERÇANI

Elek. Hajdar KURTI

Mek. Arben MUHA

Ark.Elton Çarçani

SHKALLA


SHK-1:500

Tiranë 2019

FLETA

1 - 01

Format A3

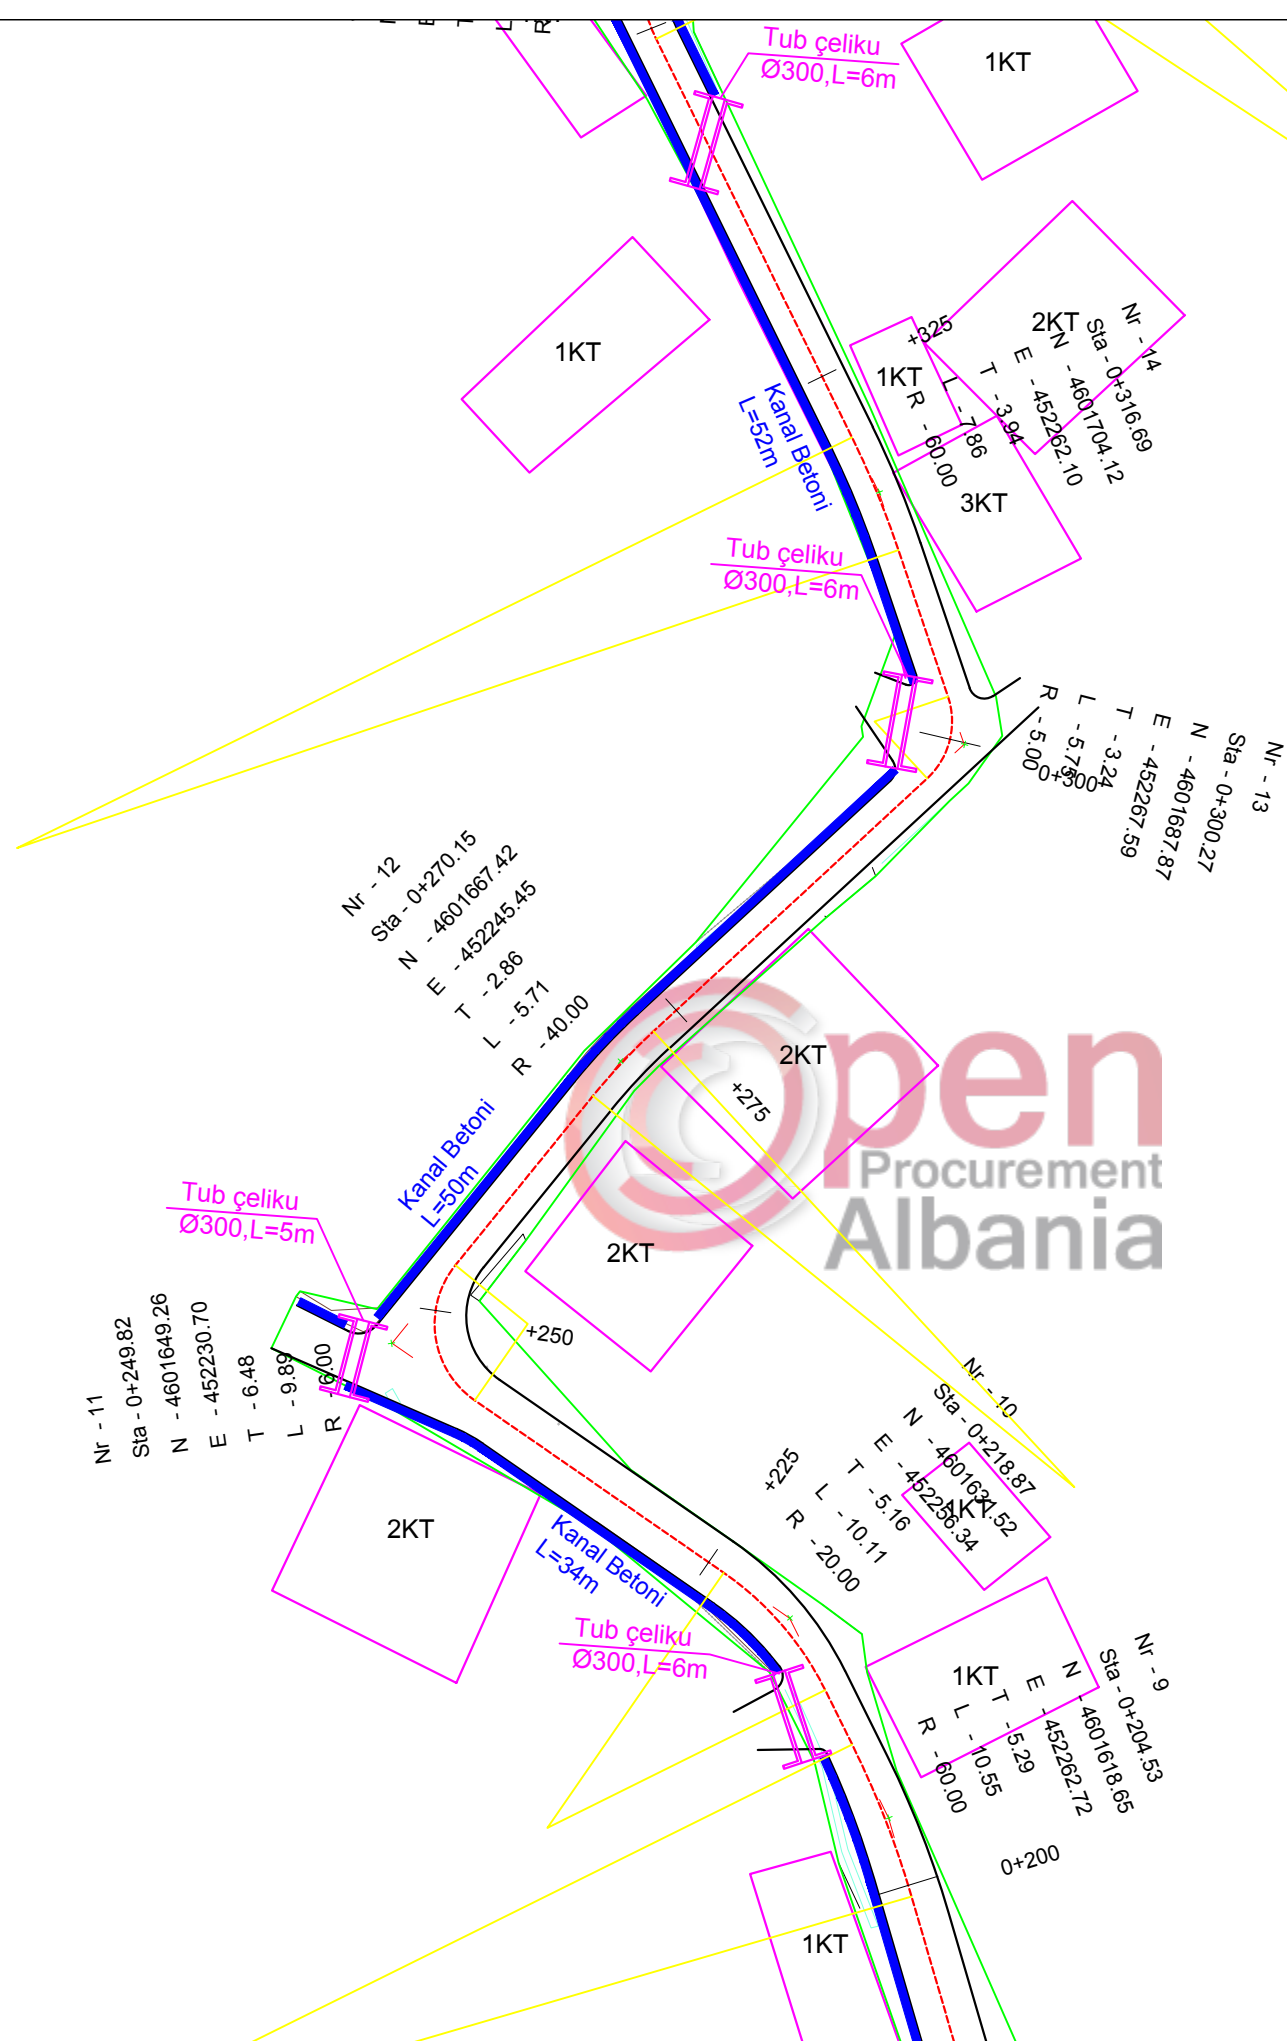

BASHKIA BULQIZE

RIKONSTRUKSION RRUGA OKSHATINE

Emertimi: PLANIMETRIA E PERGJITHSHME



"ERALD-G" Sh.p.k
Rruga "Koli Bano"
Tirane

Drejtnes i projektit

Inxh. Gezim ISLAMI

Projektues

Inxh. Gezim ISLAMI

Top.Kujtim CANAMETI

Hidr. Ersida VERÇANI

Elek. Hajdar KURTI

Mek. Arben MUHA

Ark.Elton Çarçani

SHKALLA


SHK-1:500

Tiranë 2019


FLETA

1 - 03


Format A3

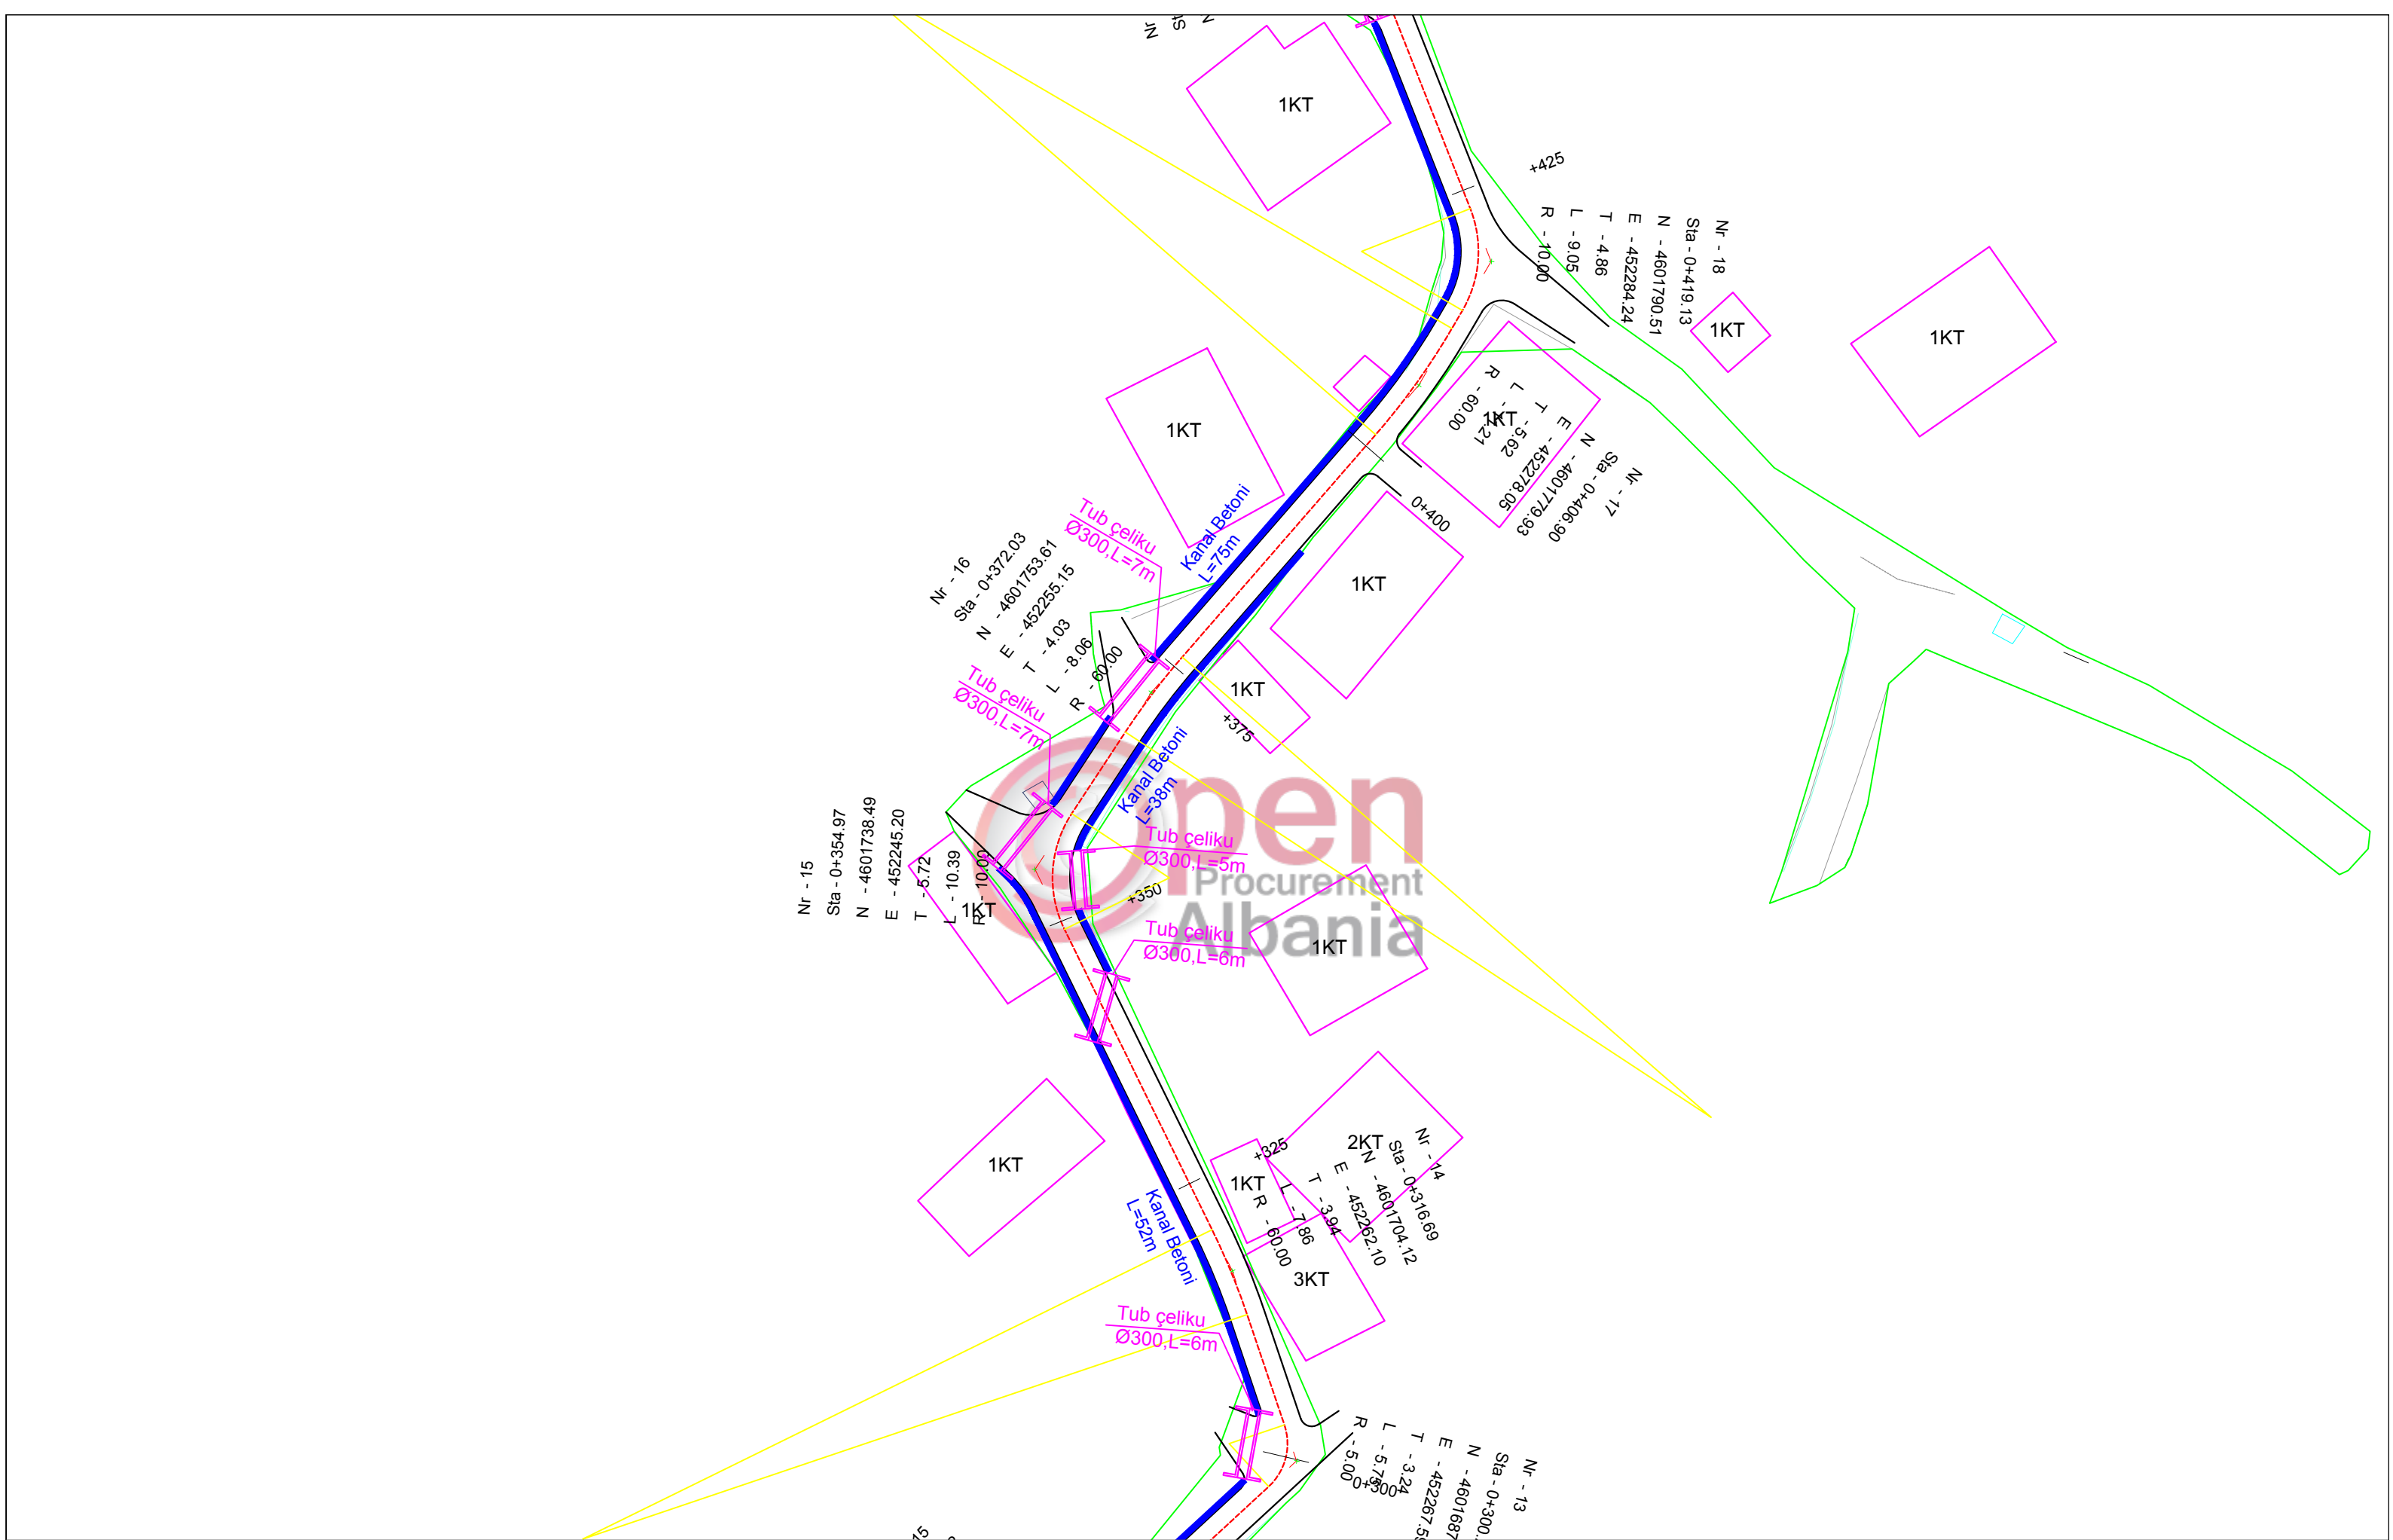



BASHKIA BULQIZE		Emertimi: PLANIMETRIA E PERGJITHSHME		Drejtes i projektit		Projektues				SHKALLA	FLETA
RIKONSTRUKSION RRUGA OKSHATINE			"ERALD-G" Sh.p.k	Inxh. Gezim ISLAMI		Inxh. Gezim ISLAMI		Elek. Hajdar KURTI		SHK-1:500	1 - 04
			Rruga "Koli Bano"			Top.Kujtim CANAMETI		Mek. Arben MUHA			
			Tirane			Hidr. Ersida VERÇANI		Ark.Elton Çarçani			
										Tiranë 2019	Format A3

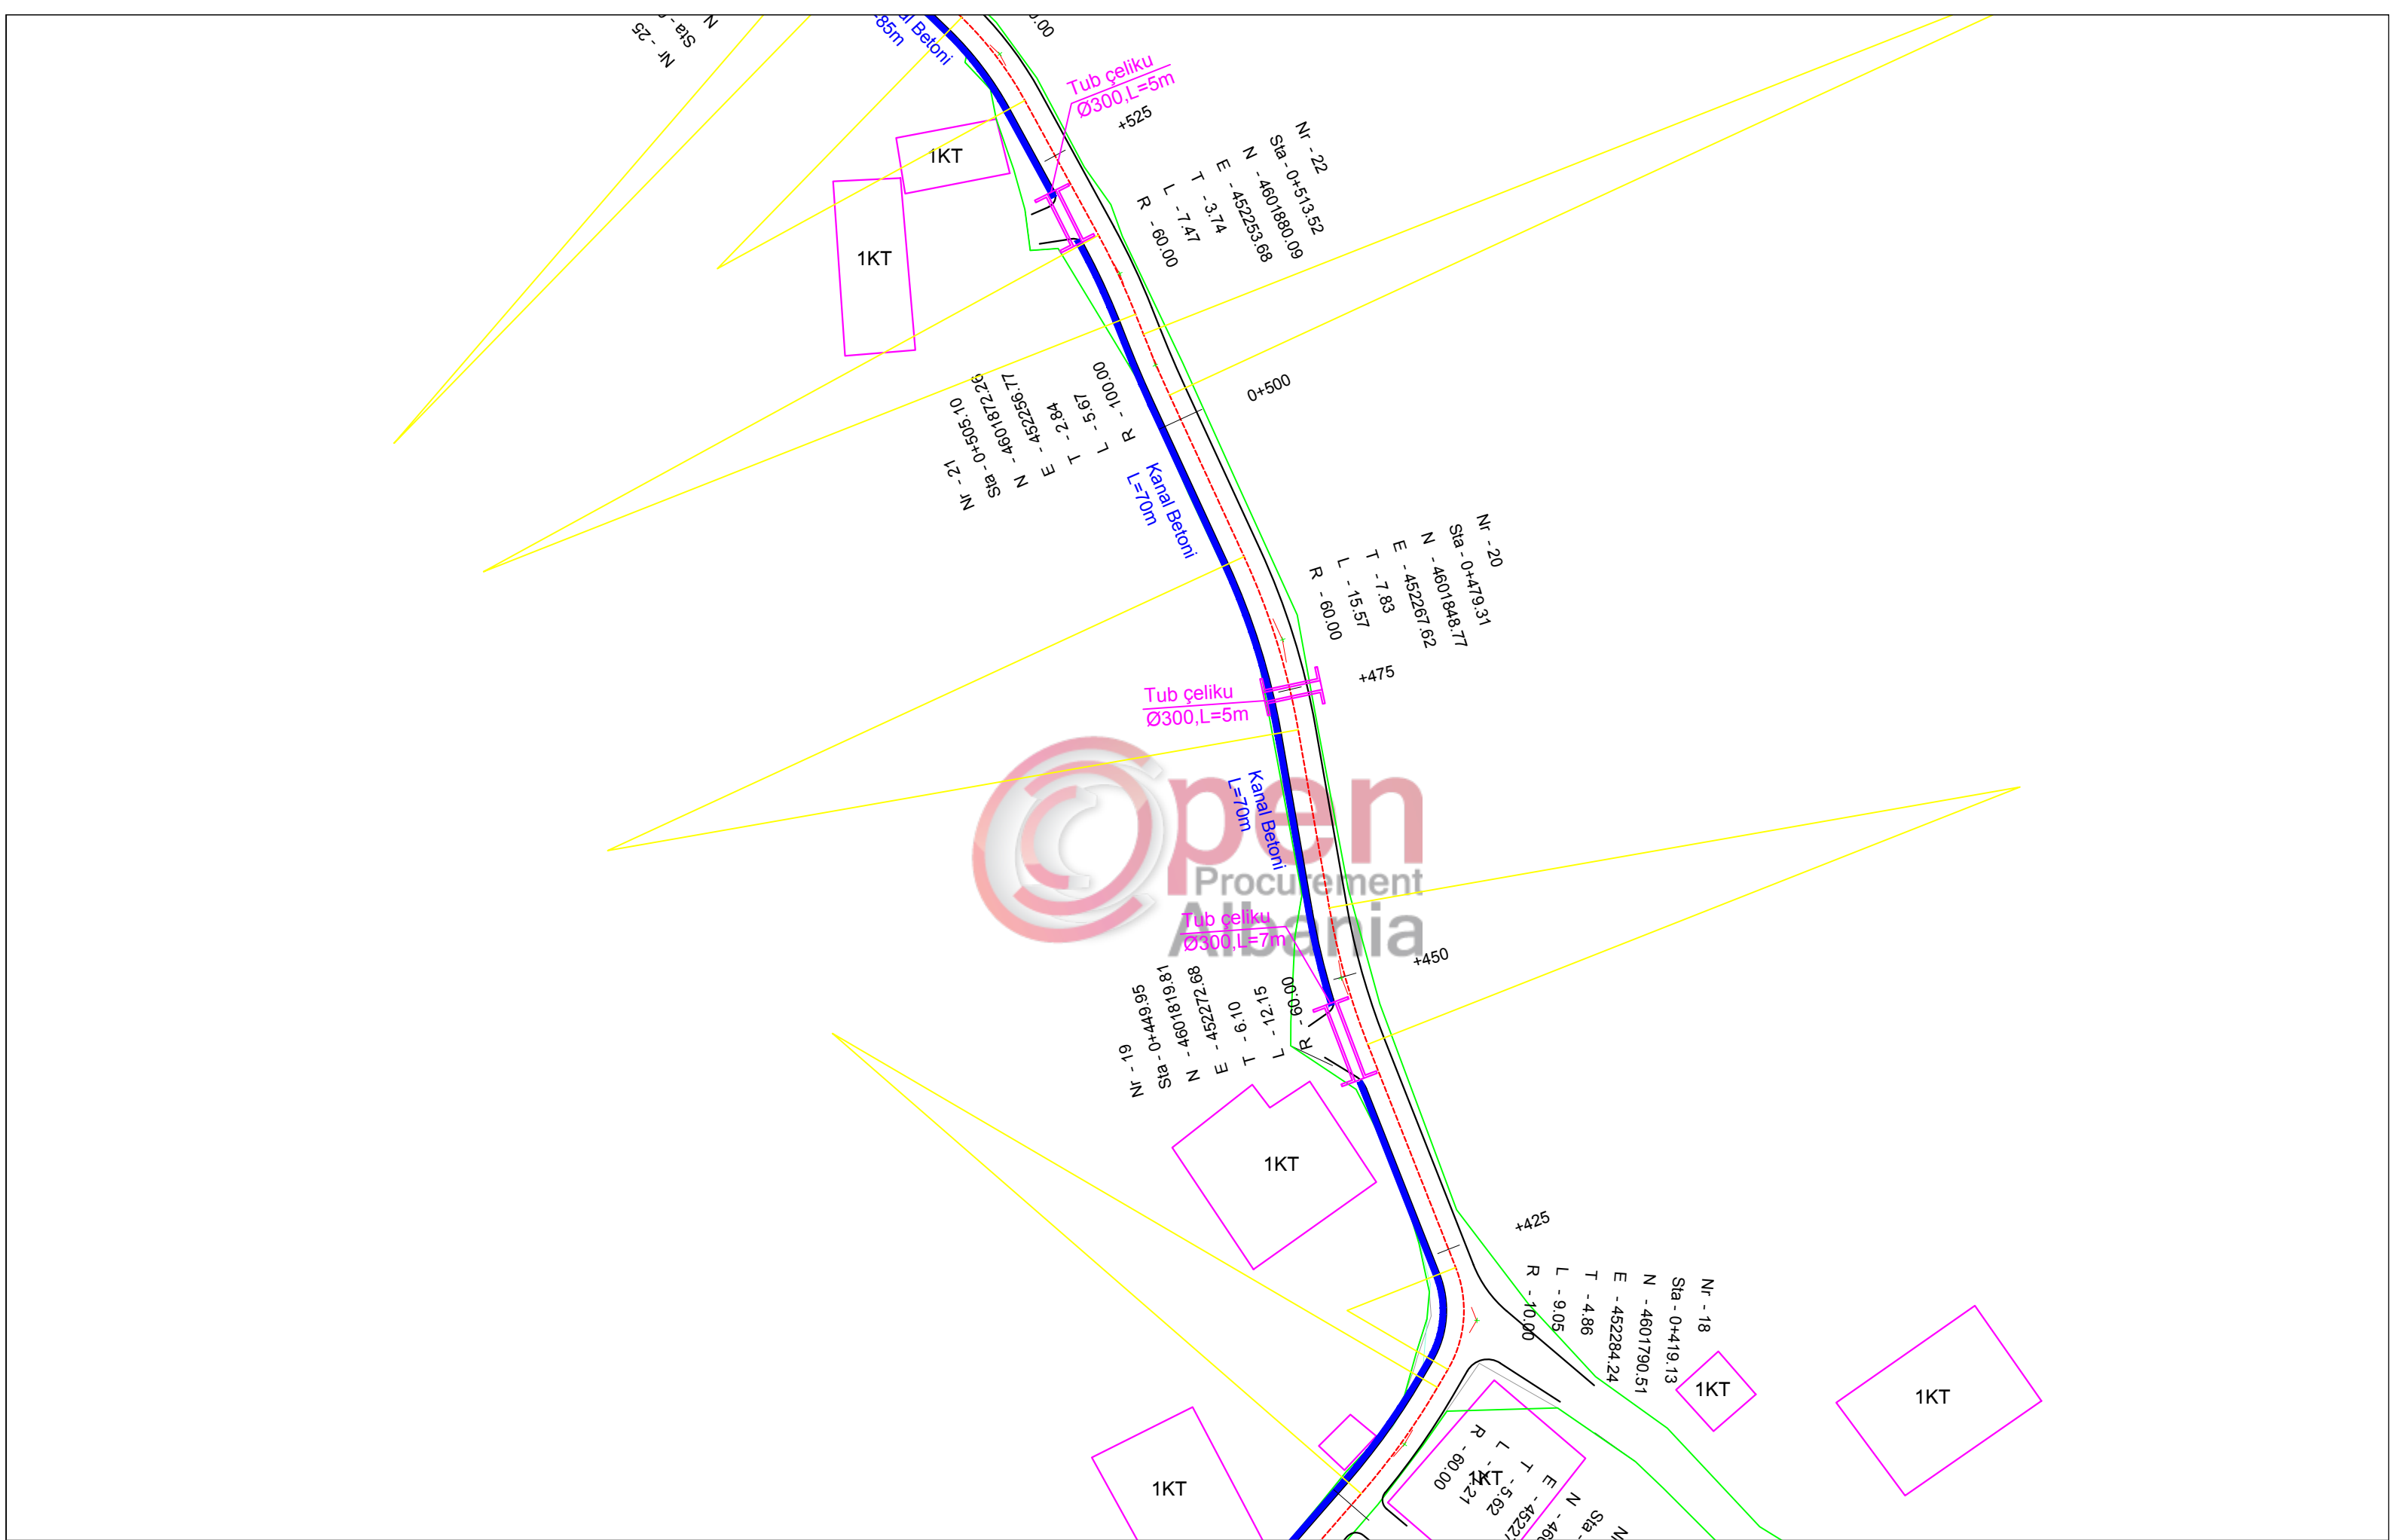

BASHKIA BULQIZE	Emertimi: PLANIMETRIA E PERGJITHSHME			Drejtues i projektit			Projektues			SHKALLA	FLETA
				Inxh. Gezim ISLAMI			Inxh. Gezim ISLAMI		Elek. Hajdar KURTI	SHK-1:500	1 - 05
							Top.Kujtim CANAMETI		Mek. Arben MUHA	Tiranë 2019	Format A3
							Hidr. Ersida VERÇANI		Ark.Elton Çarçani		
RIKONSTRUKSION RRUGA OKSHATINE			 "ERALD-G" Sh.p.k. Rruga "Koli Bano" Tirane								

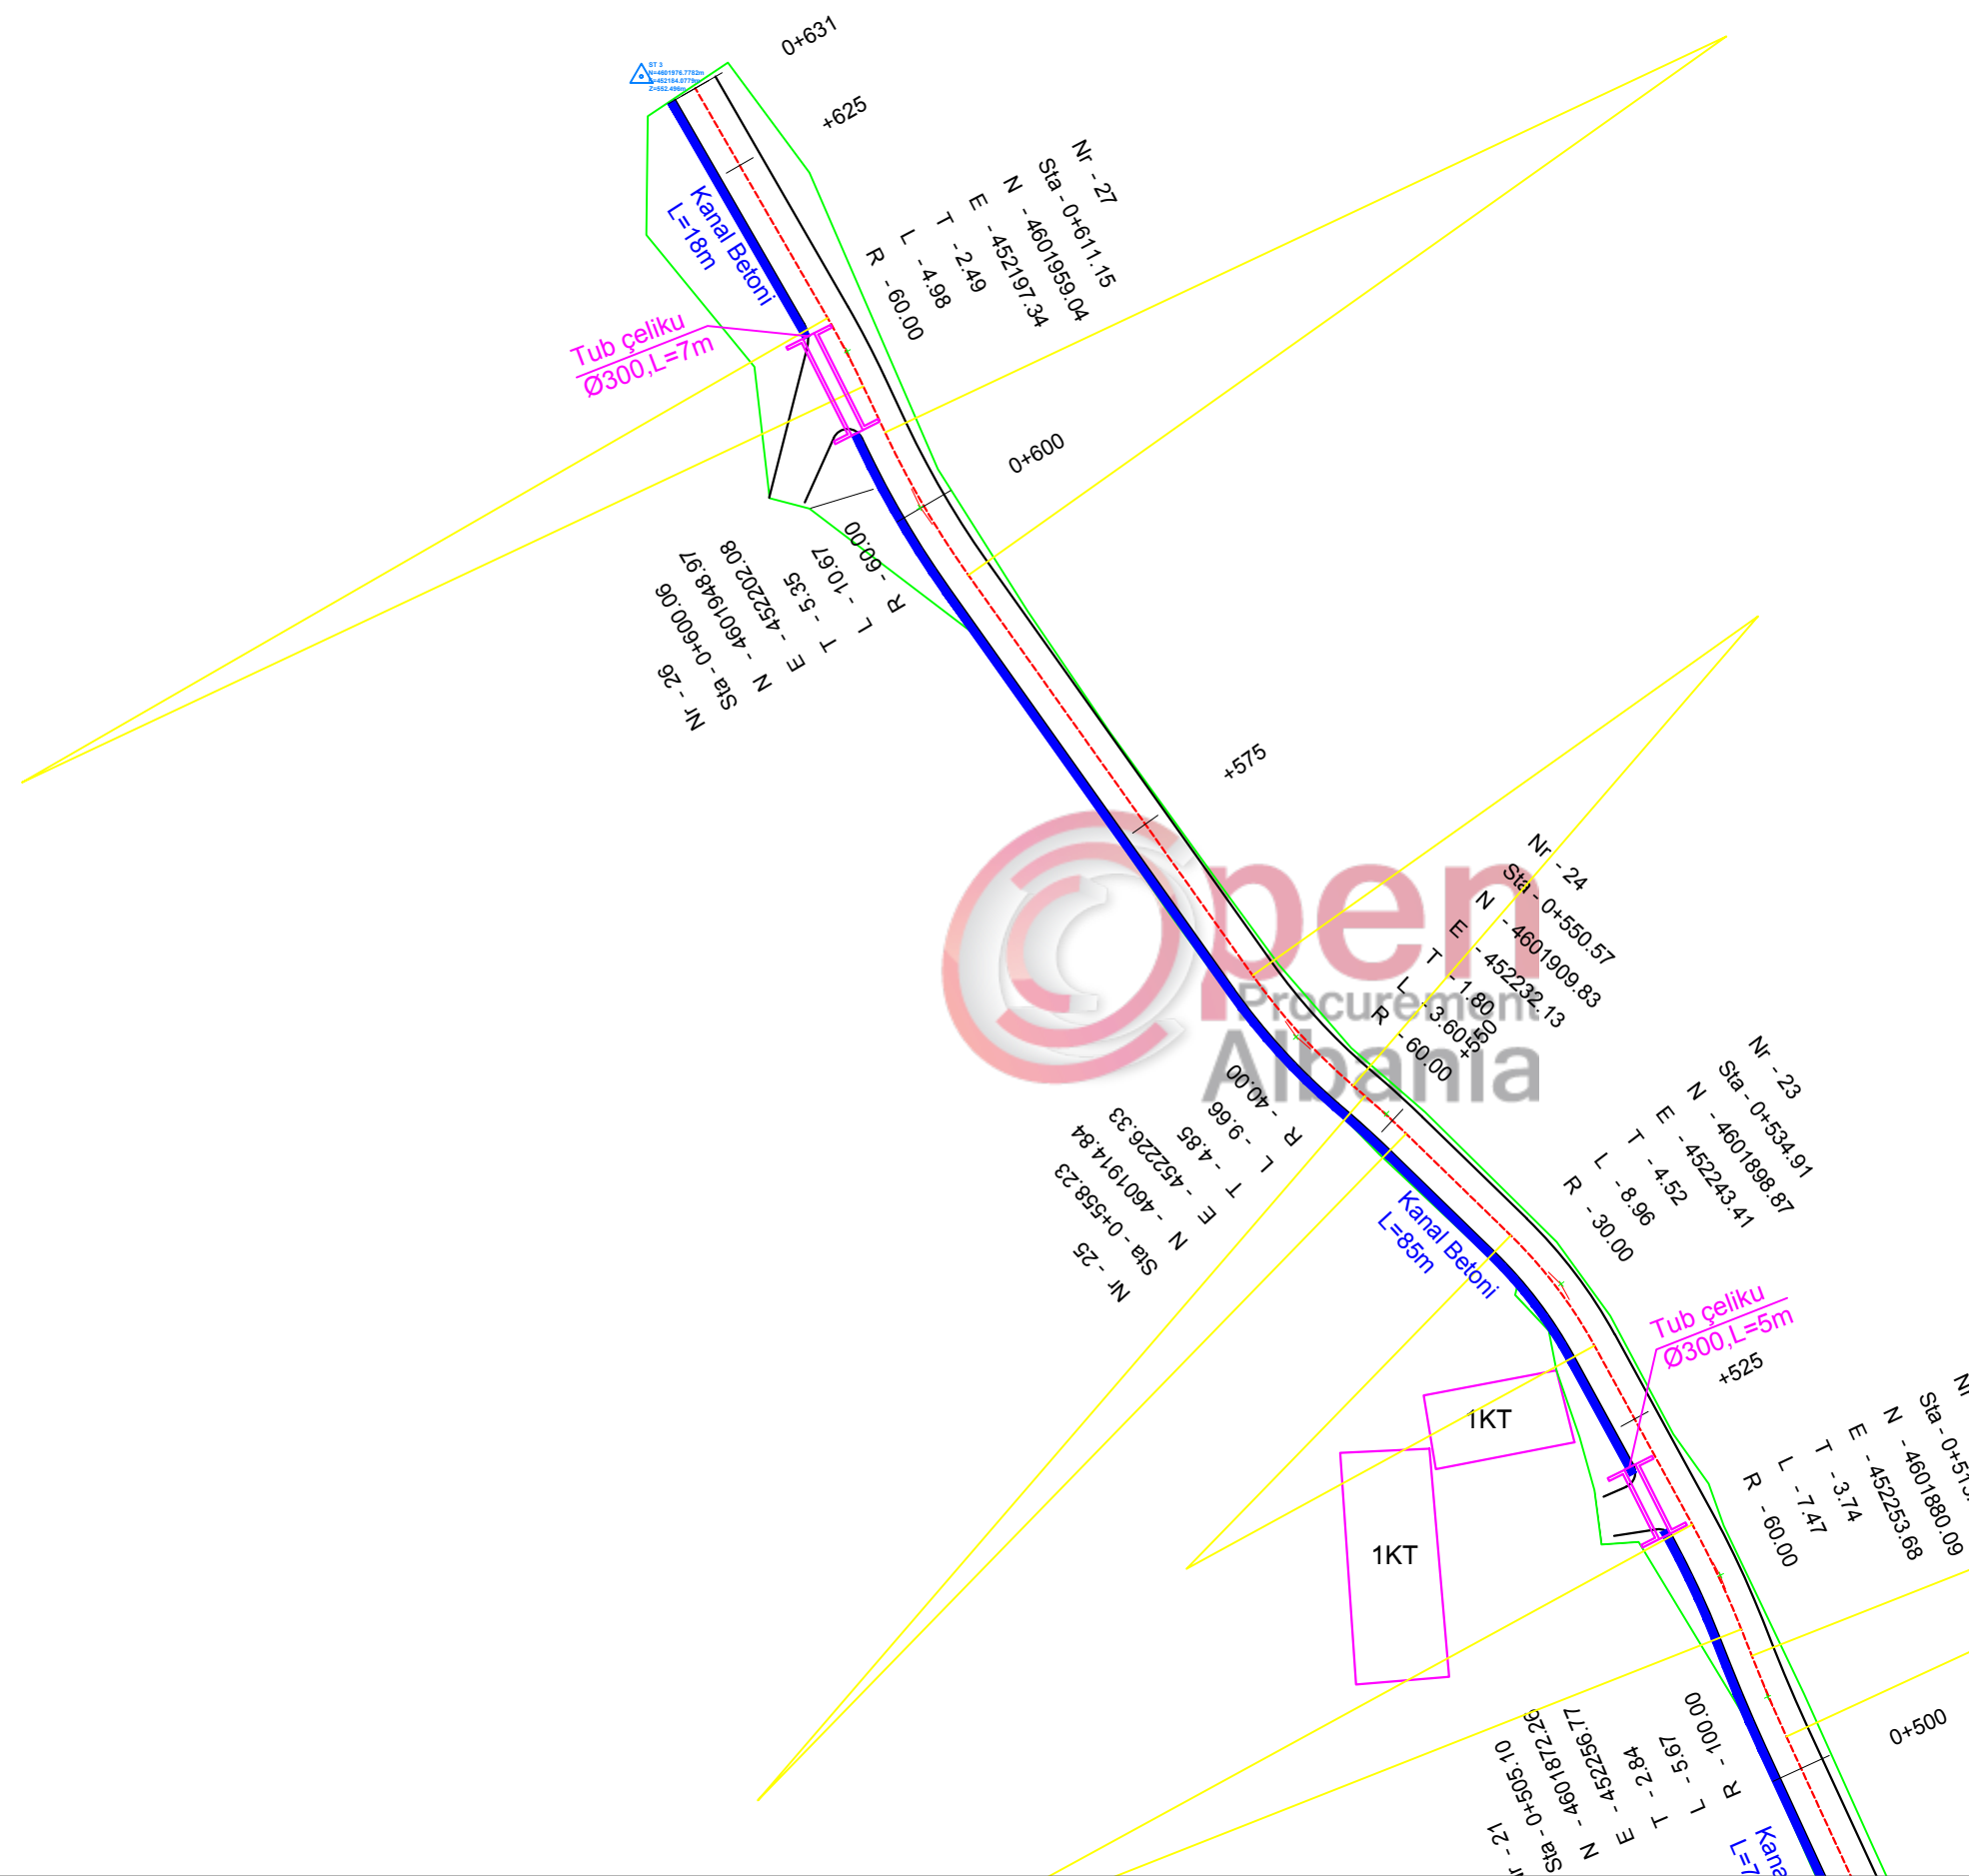

 BASHKIA BULQIZE		Emertimi: PLANIMETRIA E PERGJITHSHME		Drejtes i projektit		Projektues				SHKALLA	FLETA
RIKONSTRUKSION RRUGA OKSHATINE			"ERALD-G" Sh.p.k	Inxh. Gezim ISLAMI		Inxh. Gezim ISLAMI		Elek. Hajdar KURTI		SHK-1:500	1 - 06
			Rruga "Koli Bano"			Top.Kujtim CANAMETI		Mek. Arben MUHA			
			Tirane			Hidr. Ersida VERÇANI		Ark.Elton Çarçani			
										Tiranë 2019	Format A3

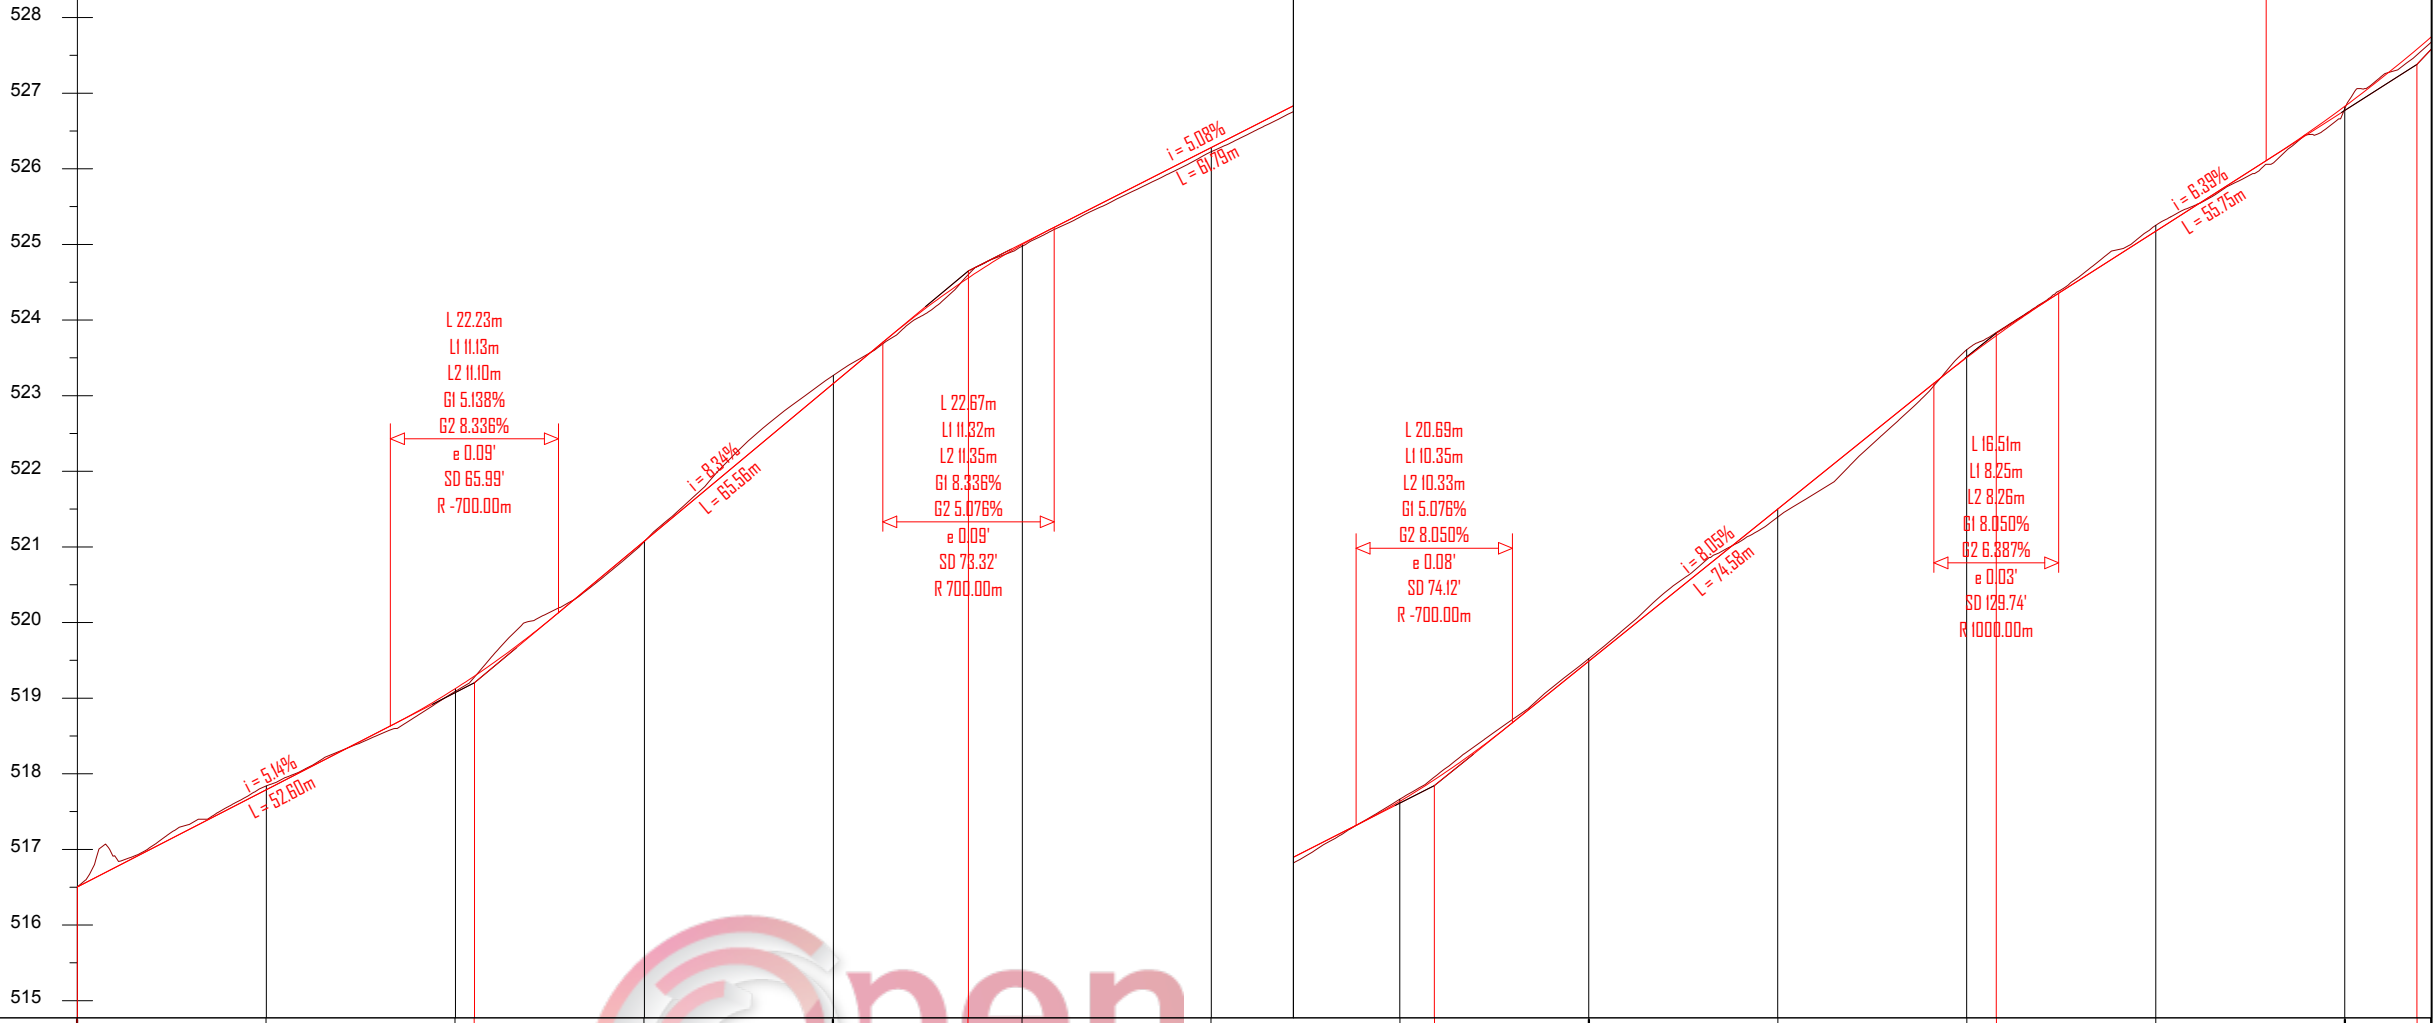

NUMRI I SEKSIONIT	1	2	3	4	5	6	7	8	9	10	11	12	13
DISTANCA PJESORE	0.00	25.00	25.00	25.00	25.00	25.00	25.00	25.00	25.00	25.00	25.00	25.00	25.00
DISTANCA PROGRESIVE	0.00	25.00	50.00	75.00	100.00	125.00	150.00	175.00	200.00	225.00	250.00	275.00	300.00
KUOTA E PROJEKTIT	516.505	517.790	519.127	521.077	523.161	525.000	526.282	527.575	529.427	531.440	533.443	535.114	536.765
KUOTA E TOKES	516.505	517.840	519.192	521.071	523.269	524.978	526.226	527.602	529.461	531.334	533.546	535.192	536.731
THELLESIA E GERMIMIT	0.000	0.050			0.107			0.027	0.034		0.103	0.078	
LARTESIA E MBUSHJES			0.035	0.006		0.022	0.056			0.106			0.034
NIVELETA	L 3.96 R 22.00	L 6.94 R 15.00	L 7.70 R 20.00	L 14.30 R 20.00	L 5.59 R 30.00	L 16.85 R 30.00	L 3.46 R 60.00	L 8.34 R 60.00	L 10.55 R 60.00	L 10.11 R 20.00	L 9.89 R 6.00	L 5.71 R 40.00	L 7.75 R 5.00
PJERRESIA DHE DISTANCA	516.50	i = 5.14% L = 52.80m	519.20	i = 8.34% L = 65.34	524.65	i = 5.08% L = 61.71	527.78	i = 8.05% L = 74.34	533.77	i = 6.39% L = 55.63	537.32		

BASHKIA BULQIZE

RIKONSTRUKSION RRUGA OKSHATINE

Emertimi: PROFILI GJATESOR



"ERALD-G" Sh.p.k
Rruga "Koli Bano"
Tirane

AKSI 1

Drejtues i projektit

Inxh. Gezim ISLAMI

Projektues

Inxh. Gezim ISLAMI

Top.Kujtim CANAMETI

Hidr. Ersida VERÇANI

Elek. Hajdar KURTI

Mek. Arben MUHA

Ark.Elton Çarçani

SHKALLA


SHK H-1:1000
SHK V-1:100

Tiranë 2019

FLETA

2 - 01

Format A3

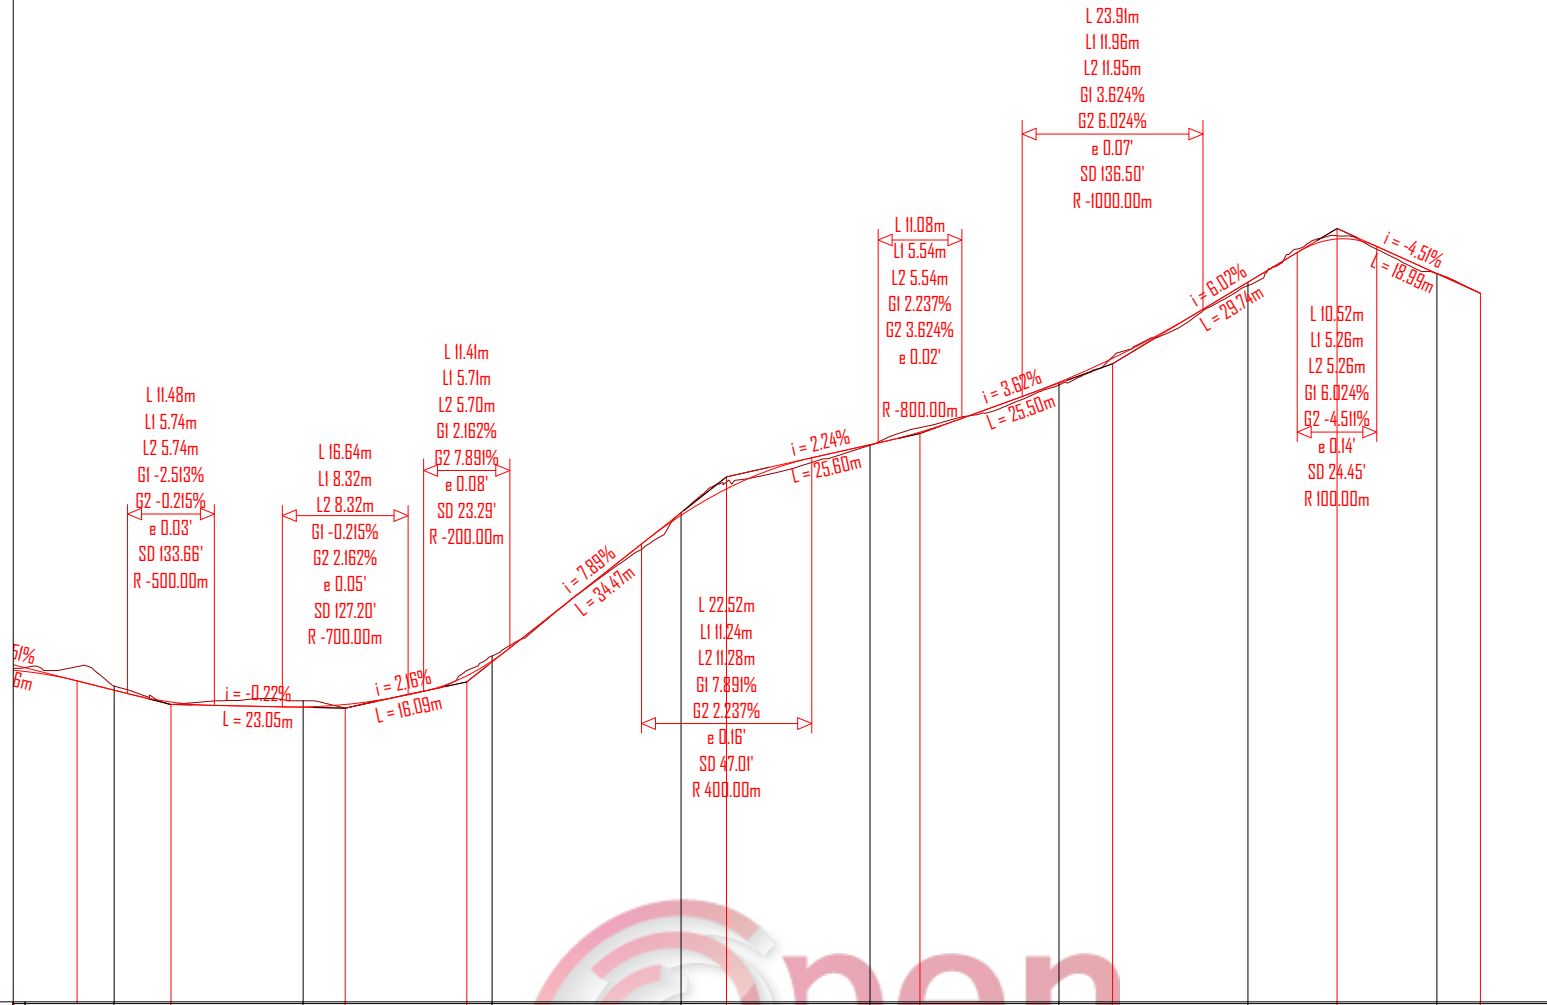

NUMRI I SEKSIONIT	513	0+450	0+475	0+500	0+525	0+550	0+575	0+600	0+625	0+650	0+675	0+700
DISTANCA PJESORE	0.00	25.00	25.00	25.00	25.00	25.00	25.00	25.00	25.00	25.00	25.00	25.00
DISTANCA PROGRESIVE	0.00	450.00	475.00	500.00	525.00	550.00	575.00	600.00	625.00	650.00	675.00	700.00
KUOTA E PROJEKTIT	516.505	547.140	546.919	547.527	549.452	550.386	551.212	552.535	552.649			
KUOTA E TOKES	516.505	547.185	547.000	547.592	549.489	550.378	551.176	552.490	552.650			
THELLESIA E GERMIMIT	0.000	0.055	0.081	0.065	0.037				0.001			
LARTESIA E MBUSHJES						0.008	0.036	0.046				
NIVELETA		L 12.15 R 60.00	L 15.57 R 60.00	L 5.67 R 100.00	L 7.47 R 60.00	L 8.96 R 30.00	L 3.60 R 60.00	L 9.66 R 40.00	L 10.67 R 60.00	L 4.98 R 60.00		
PJERRESIA DHE DISTANCA		546.95 L 12.15 R 60.00	546.90 L 15.57 R 60.00	547.25 L 5.67 R 100.00	549.96 L 7.47 R 60.00	550.53 L 8.96 R 30.00	551.46 L 3.60 R 60.00	551.46 L 9.66 R 40.00	552.25 L 10.67 R 60.00	552.39 L 4.98 R 60.00		

BASHKIA BULQIZE

RIKONSTRUKSION RRUGA OKSHATINE

Emertimi: PROFILI GJATESOR



"ERALD-G" Sh.p.k
Rruga "Koli Bano"
Tirane

AKSI 1

Drejtues i projektit

Inxh. Gezim ISLAMI

Projektues

Inxh. Gezim ISLAMI

Top.Kujtim CANAMETI

Hidr. Ersida VERÇANI

Elek. Hajdar KURTI

Mek. Arben MUHA

Ark.Elton Çarçani

SHKALLA


SHK H-1:1000
SHK V-1:100

Tiranë 2019

FLETA

2 - 03

Format A3

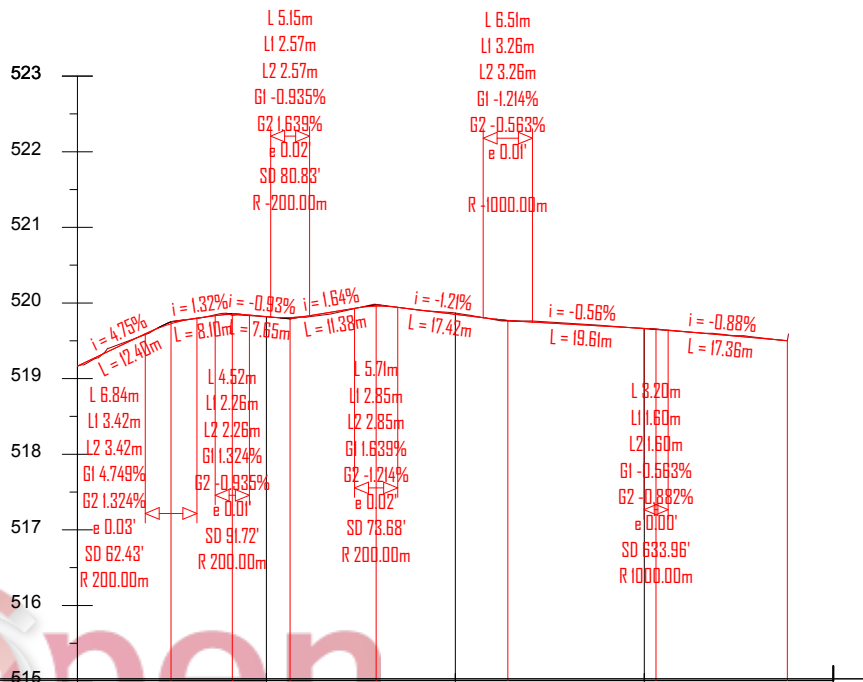


NUMRI I SEKSIONIT	1	2	3	4	5
DISTANCA PJESORE	0.00	25.00	25.00	25.00	25.00
DISTANCA PROGRESIVE	0.00	25.00	50.00	75.00	100.00
KUOTA E PROJEKTIT	519.166	519.820	519.950	519.664	
KUOTA E TOKES	519.166	519.817	519.868	519.660	
THELLESIA E GERMIMIT			0.018		
LARTESIA E MBUSHJES	0.000	0.003		0.003	
NIVELETA					
PJERRESIA DHE DISTANCA					

BASHKIA BULQIZE

RIKONSTRUKSION RRUGA OKSHATINE

Emertimi: PROFILI GJATESOR

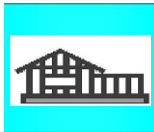

"ERALD-G" Sh.p.k
Rruga "Koli Bano"
Tirane

AKSI 2

Drejtues i projektit

Inxh. Gezim ISLAMI

Projektues

Inxh. Gezim ISLAMI

Top.Kujtim CANAMETI

Hidr. Ersida VERÇANI

Elek. Hajdar KURTI

Mek. Arben MUHA

Ark.Elton Çarçani

SHKALLA


SHK H-1:1000
SHK V-1:100

Tiranë 2019


FLETA

2 - 04


Format A3

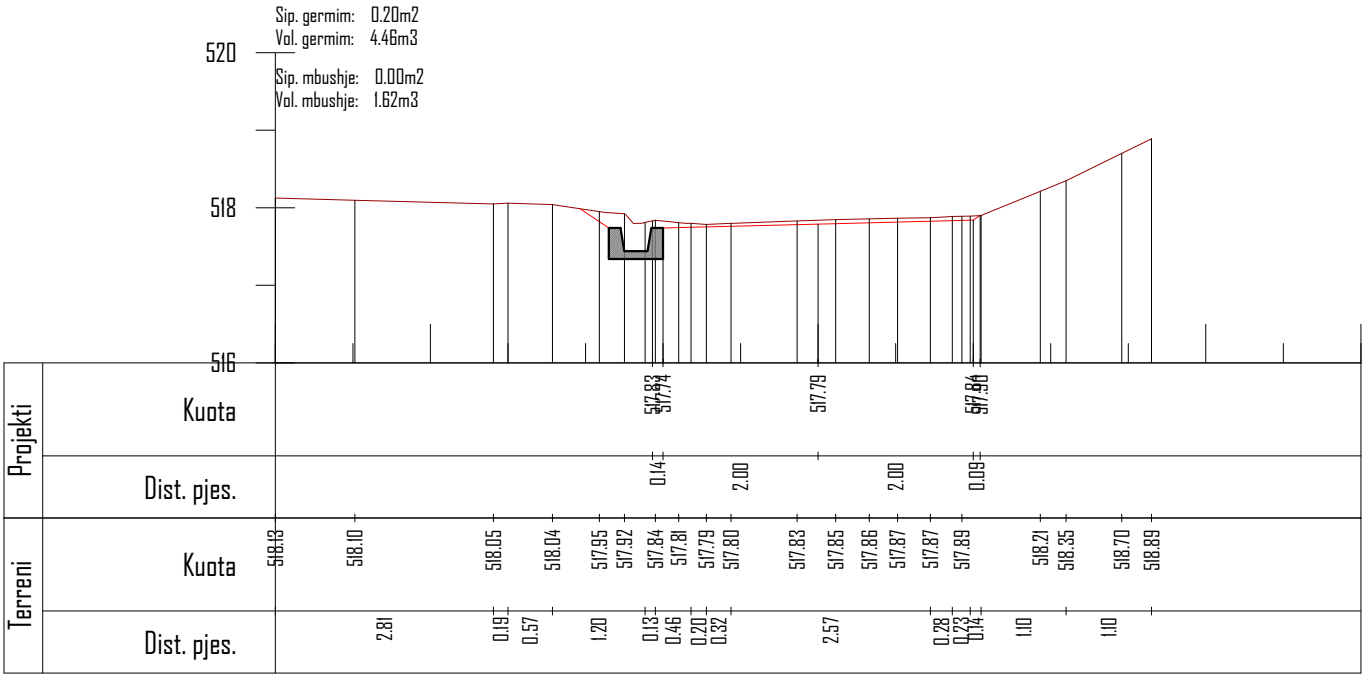


Km. 0+025

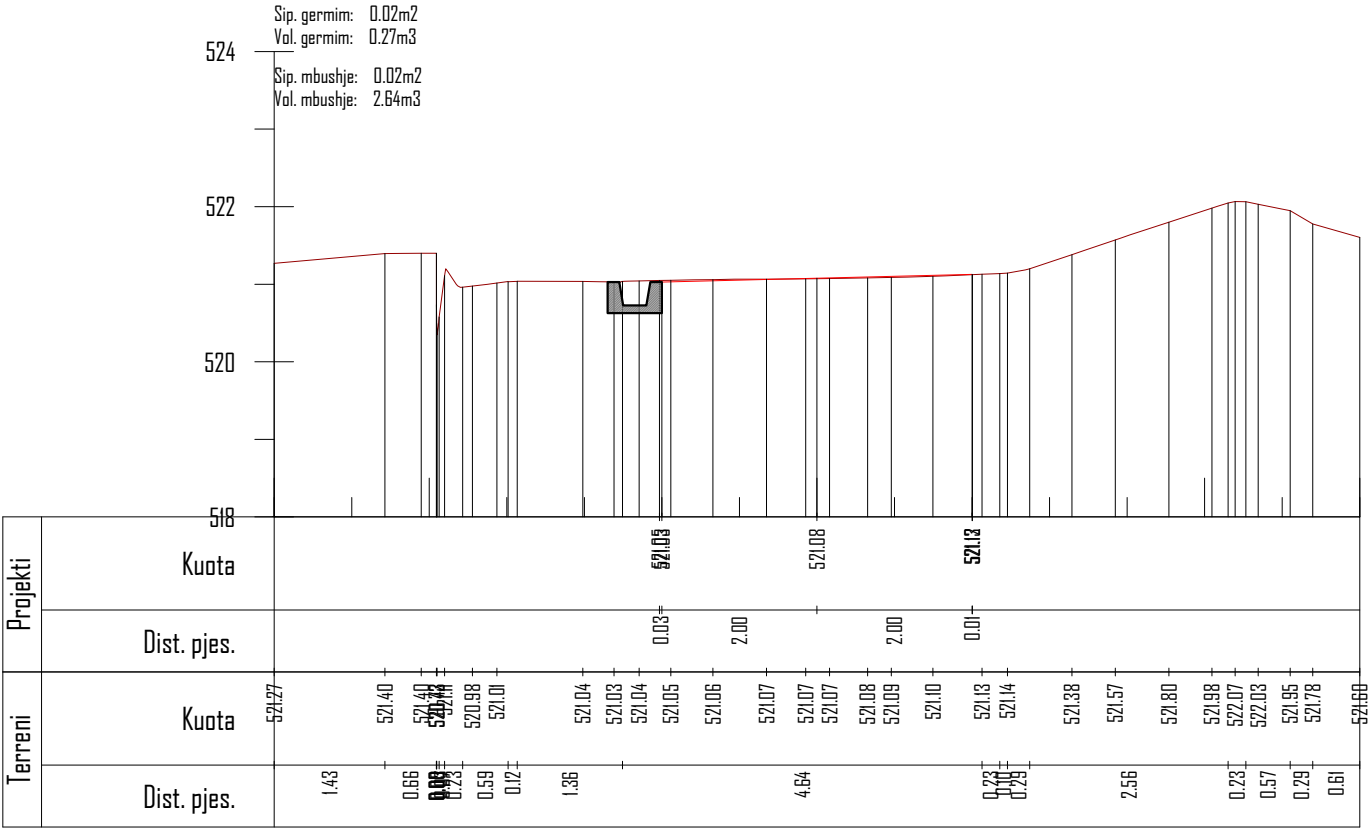

Km. 0+075

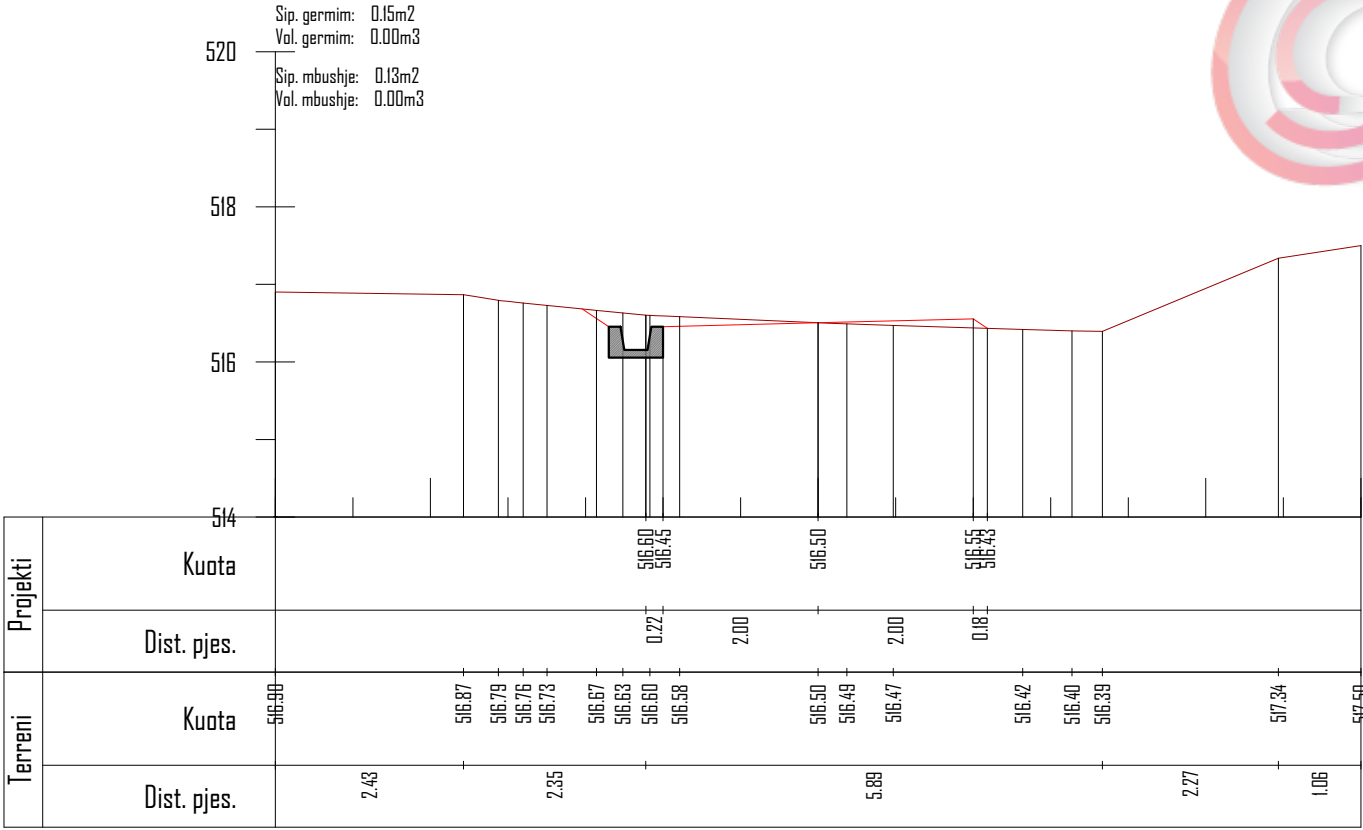

Km. 0+000

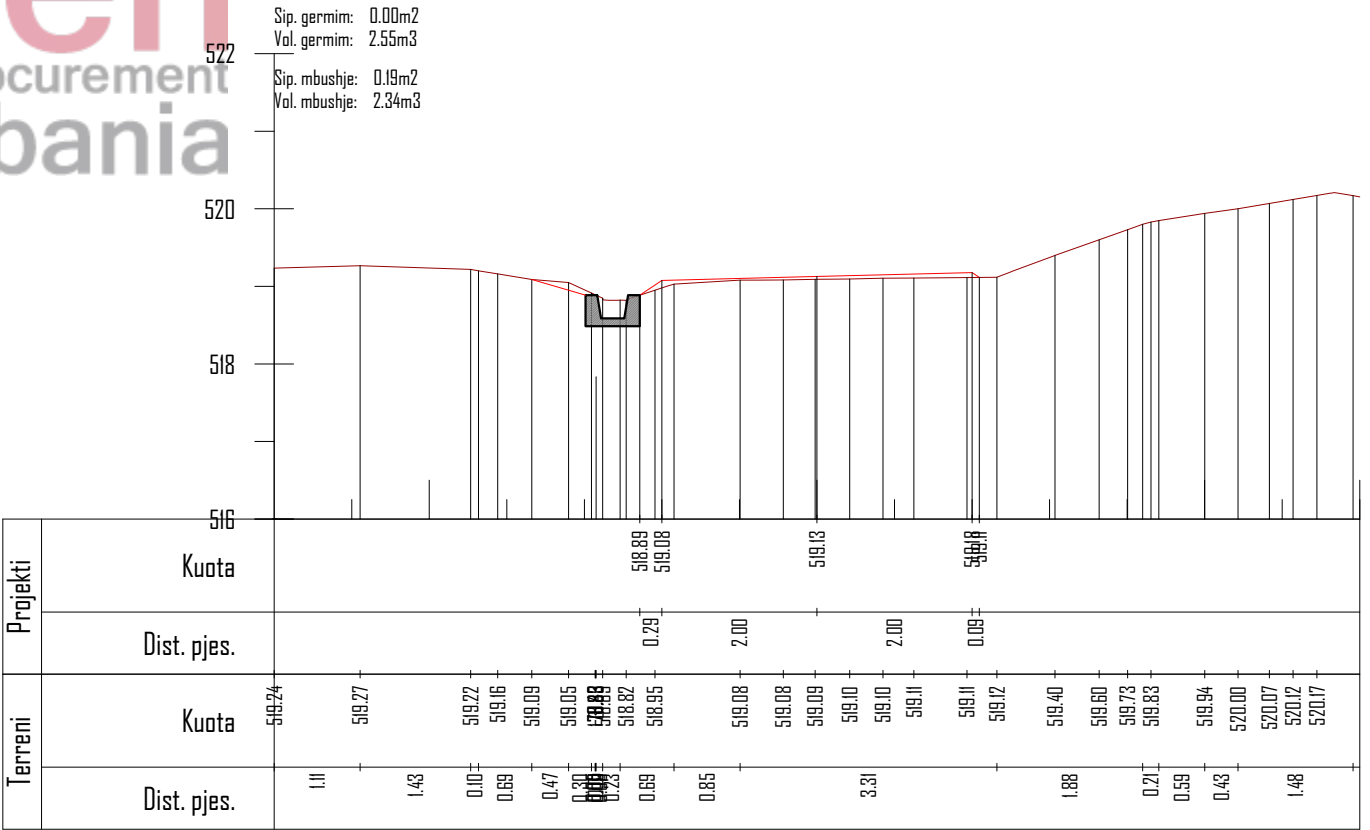


Km. 0+050

BASHKIA BULQIZE

RIKONSTRUKSION RRUGA OKSHATINE

Emertimi: PROFILAT TERTHORE

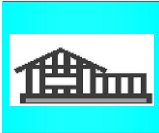

"ERALD-G" Sh.p.k
Rruga "Koli Bano"
Tirane

AKSI 1

Drejtues i projektit

Inxh. Gezim ISLAMI

Projektues

Inxh. Gezim ISLAMI

Elek. Hajdar KURTI

Top.Kujtim CANAMETI

Mek. Arben MUHA

Hidr. Ersida VERÇANI

Ark.Elton Çarçani

SHKALLA


SHK-1:100

Tiranë 2019


FLETA

3 - 01


Format A3

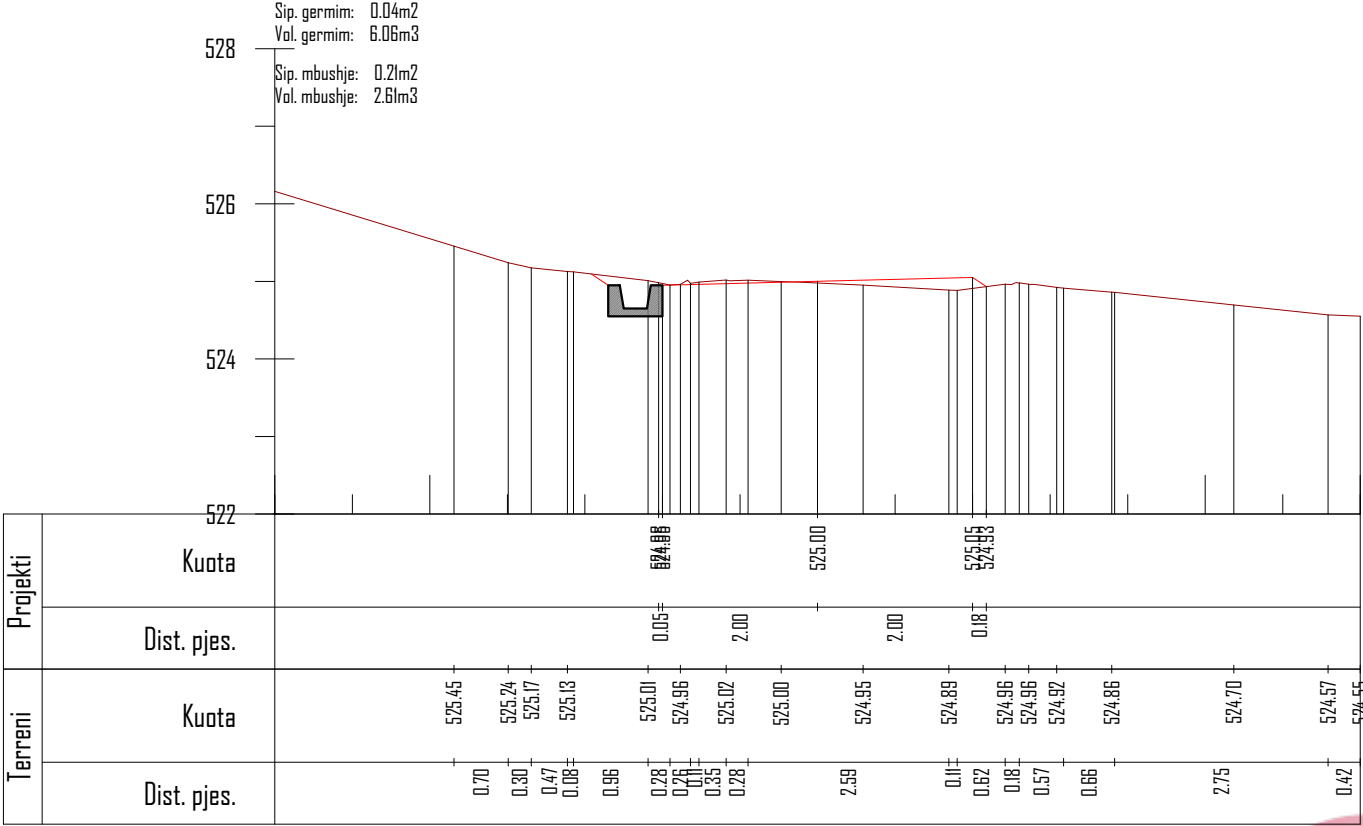


Km. 0+125

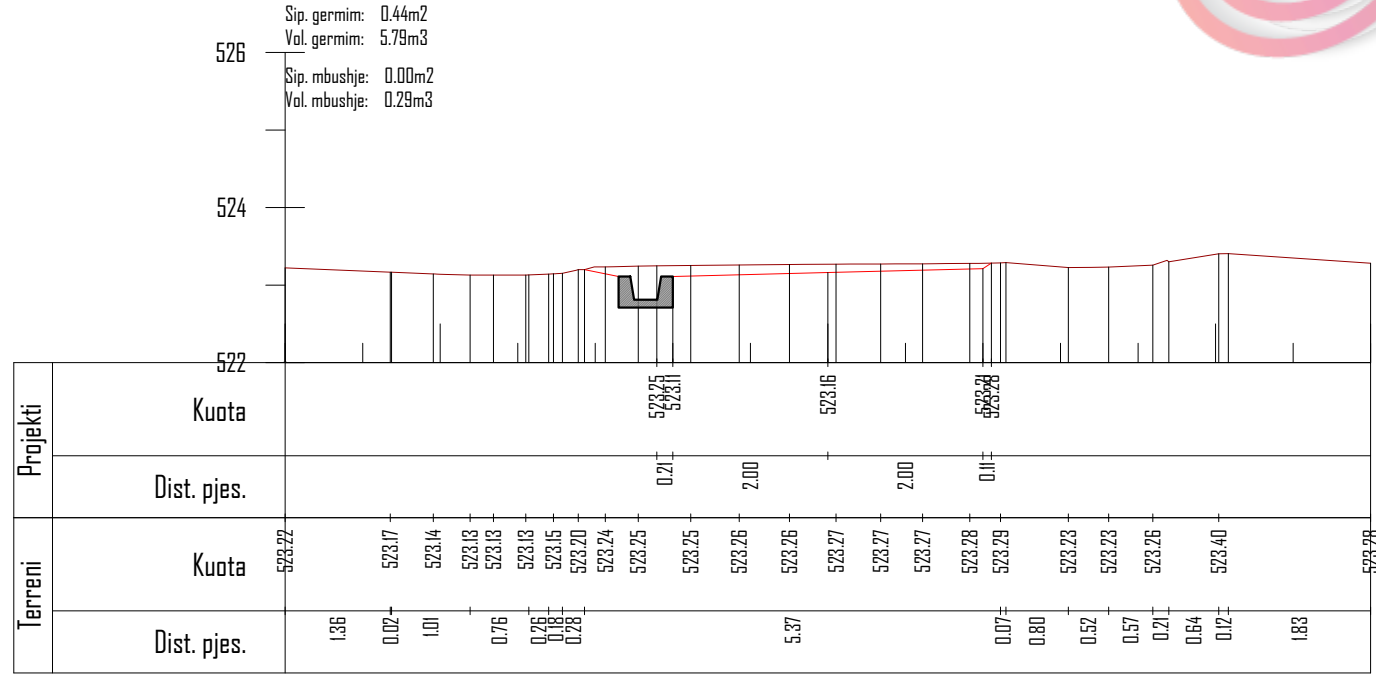

Km. 0+100

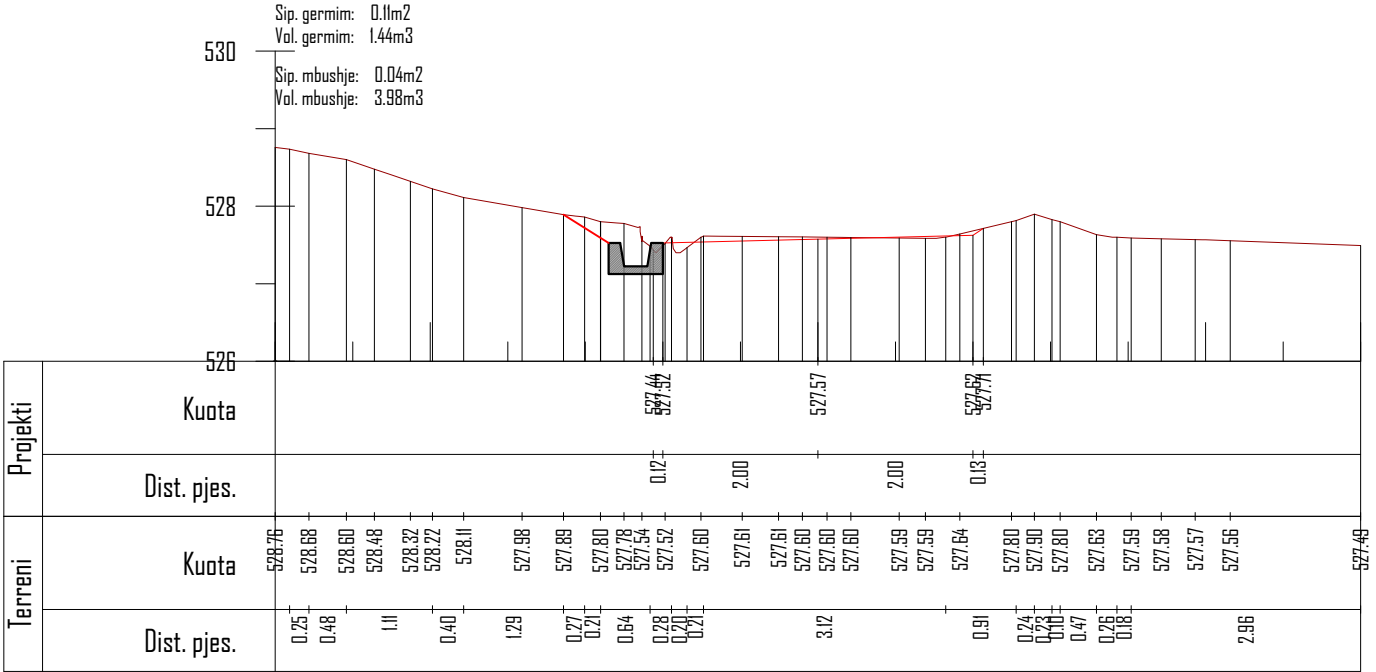

Km. 0+175

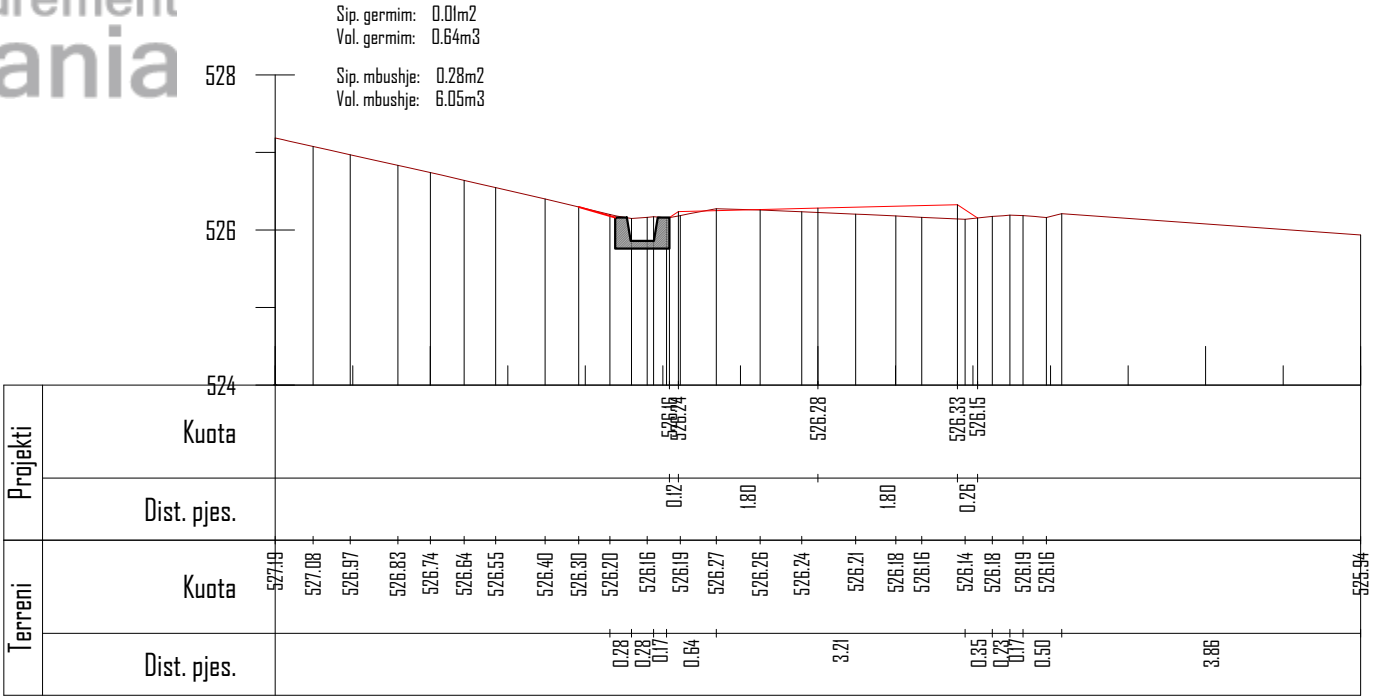

Km. 0+150

BASHKIA BULQIZE

RIKONSTRUKSION RRUGA OKSHATINE

Emertimi: PROFILAT TERTHORE



"ERALD-G" Sh.p.k
Rruga "Koli Bano"
Tirane

AKSI 1

Drejtues i projektit

Inxh. Gezim ISLAMI

Projektues

Inxh. Gezim ISLAMI

Elekt. Hajdar KURTI

Top.Kujtim CANAMETI

Mek. Arben MUHA

Hidr. Ersida VERÇANI

Ark.Elton Çarçani

SHKALLA



SHK-1:100


Tiranë 2019

FLETA


3 - 02

Format A3

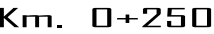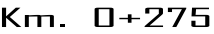


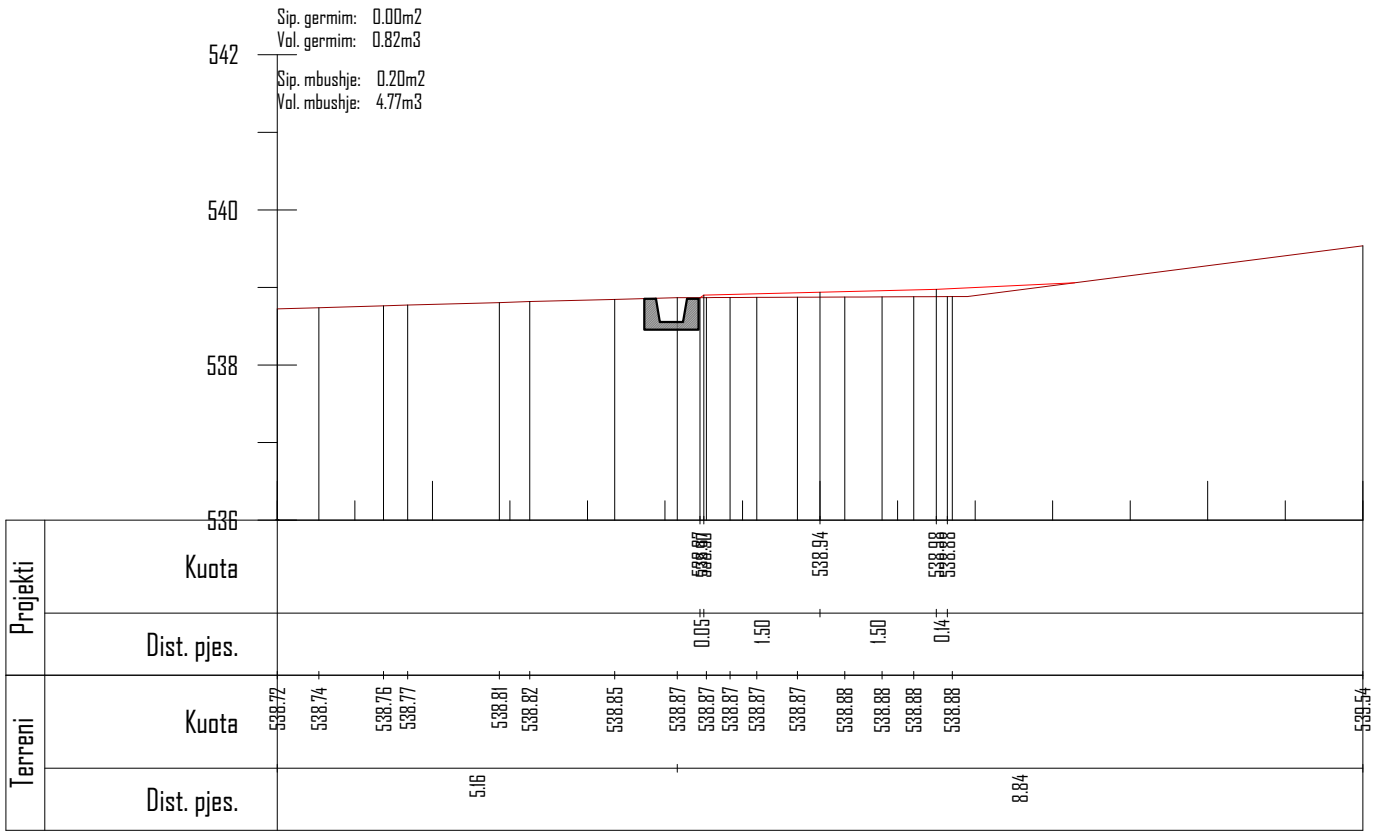


Km. 0+325

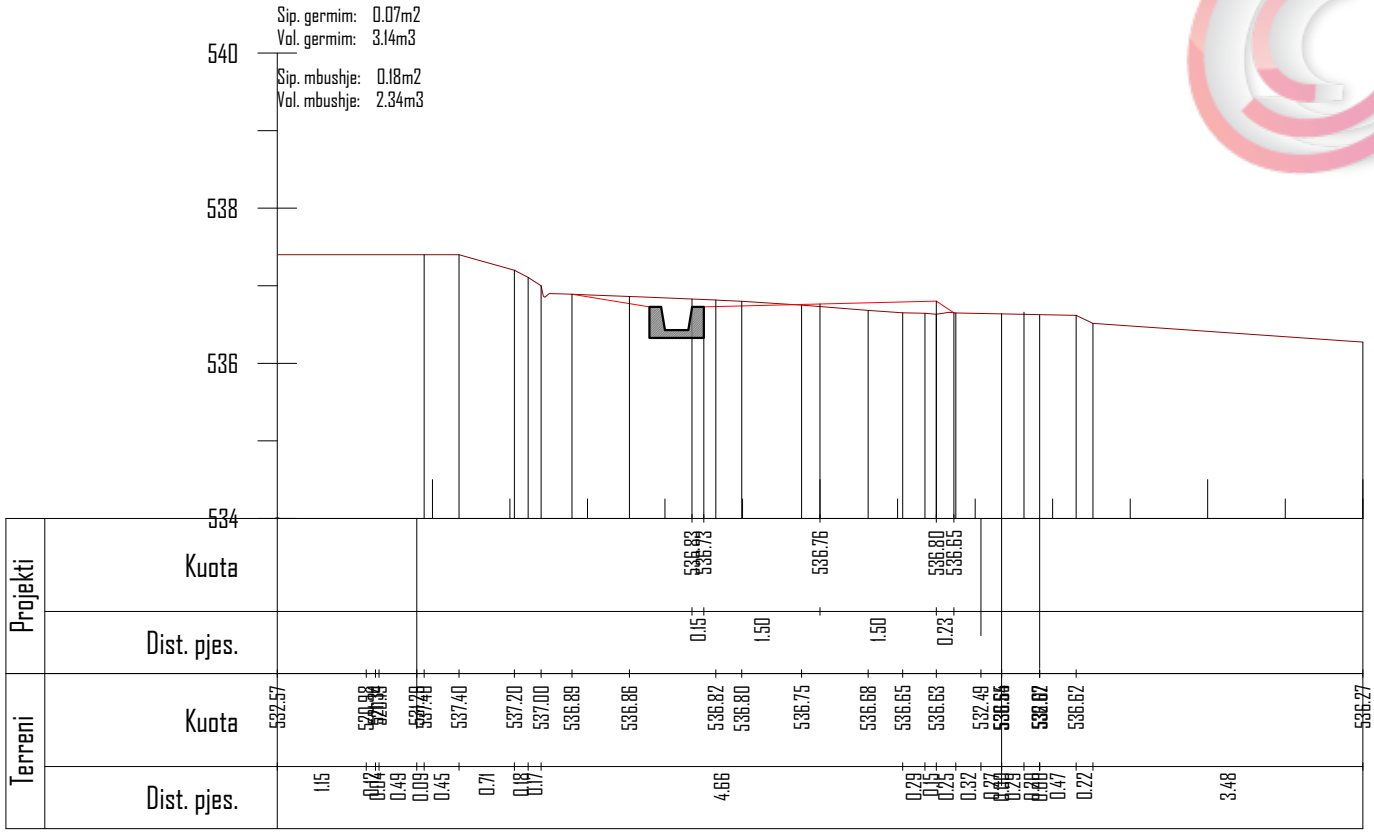

Km. 0+300

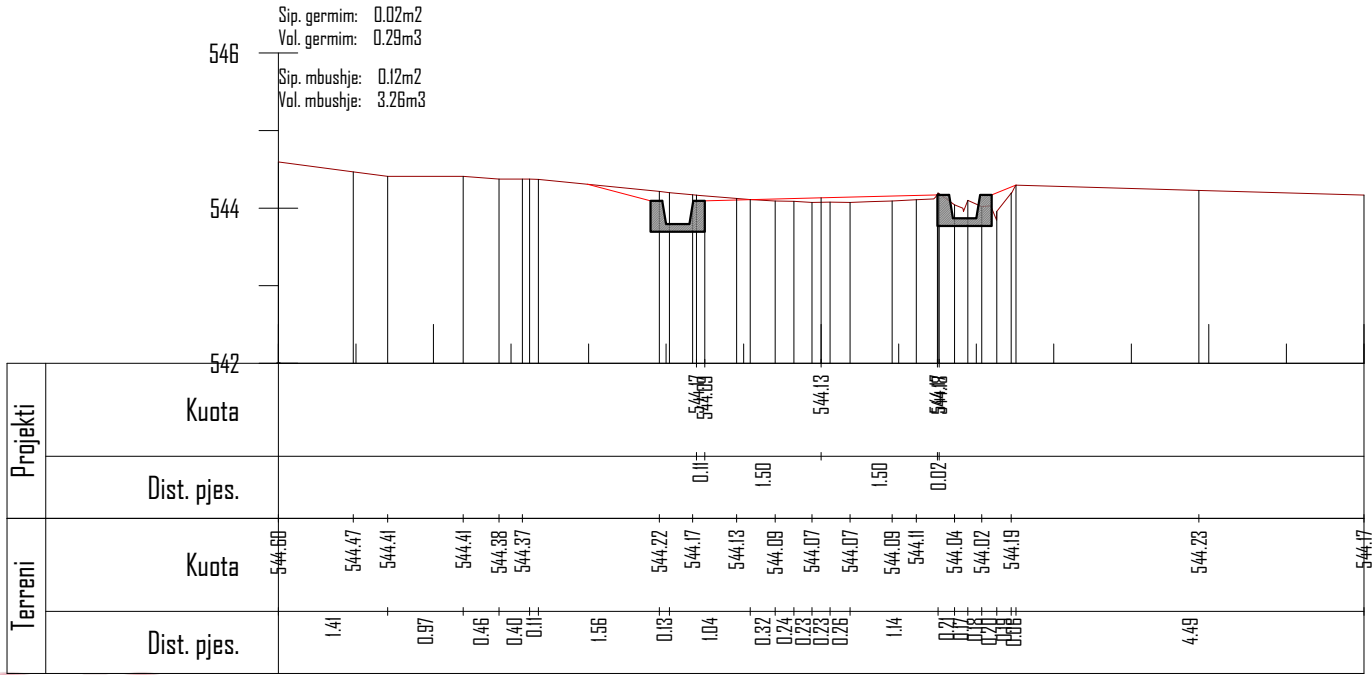

Km. 0+375

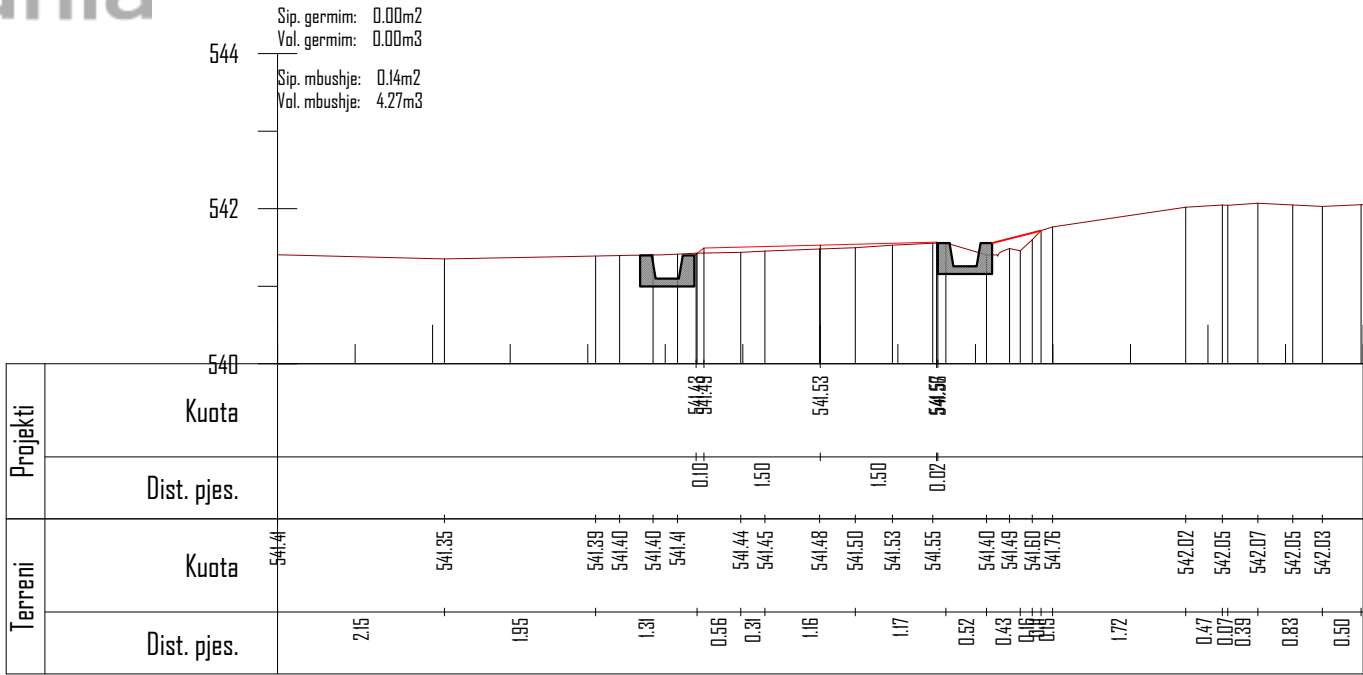


Km. 0+350



BASHKIA BULQIZE

RIKONSTRUKSION RRUGA OKSHATINE

Emertimi: PROFILAT TERTHORE

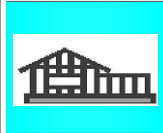

"ERALD-G" Sh.p.k
Rruga "Koli Bano"
Tirane

AKSI 1

Drejtues i projektit

Inxh. Gezim ISLAMI

Projektues

Inxh. Gezim ISLAMI

Elek. Hajdar KURTI

Top.Kujtim CANAMETI

Mek. Arben MUHA

Hidr. Ersida VERÇANI

Ark.Elton Çarçani

SHKALLA


SHK-1:100

Tiranë 2019


FLETA

3 - 04


Format A3

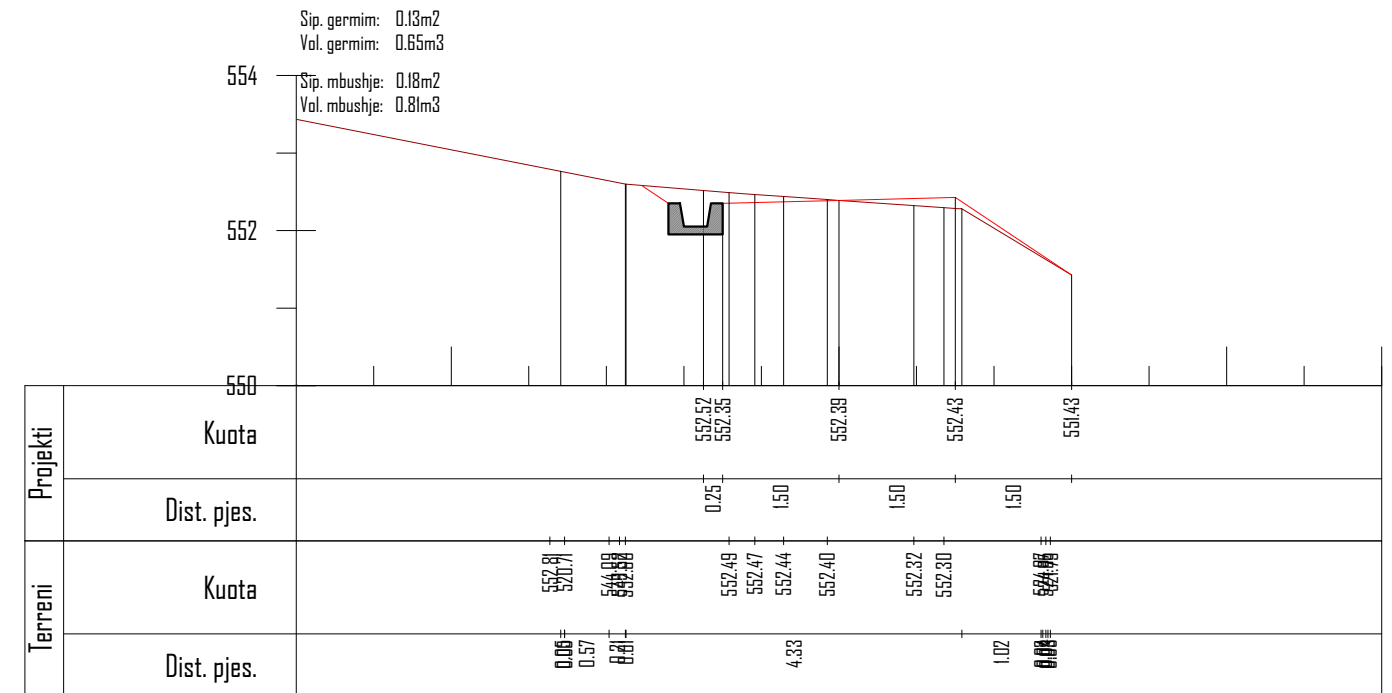

Km. 0+631

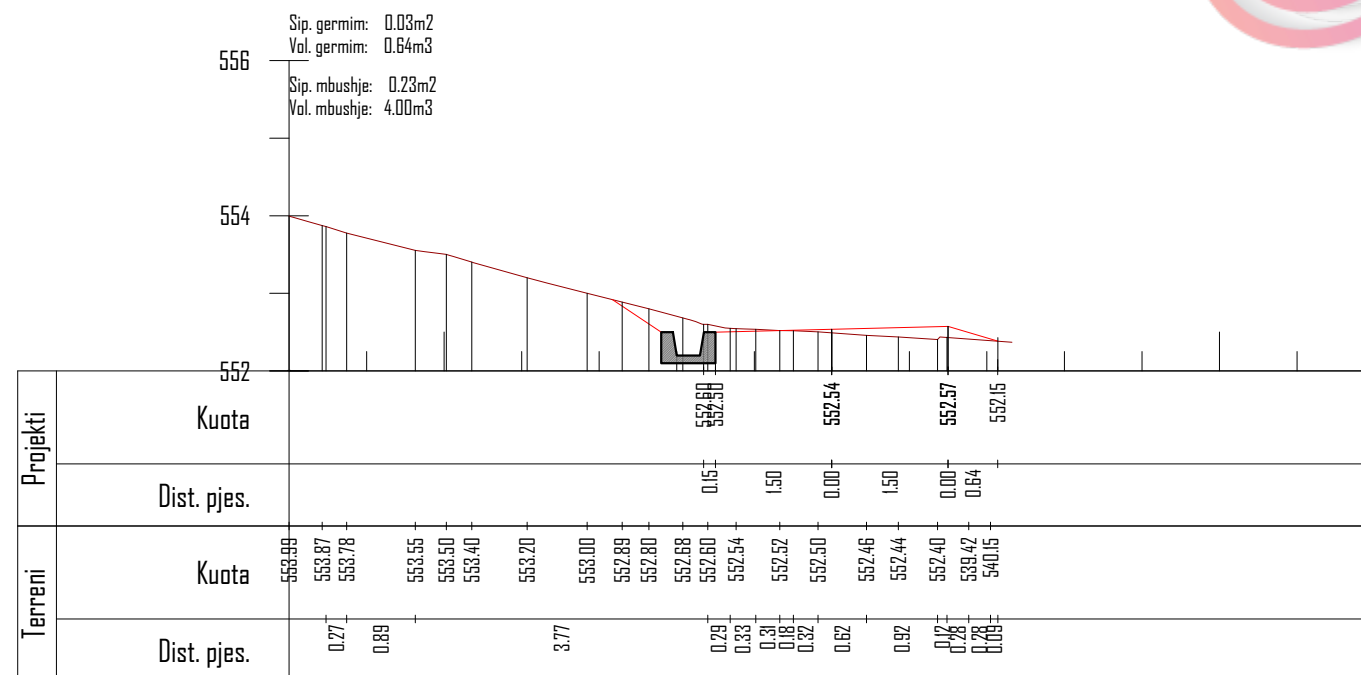


Km. 0+600

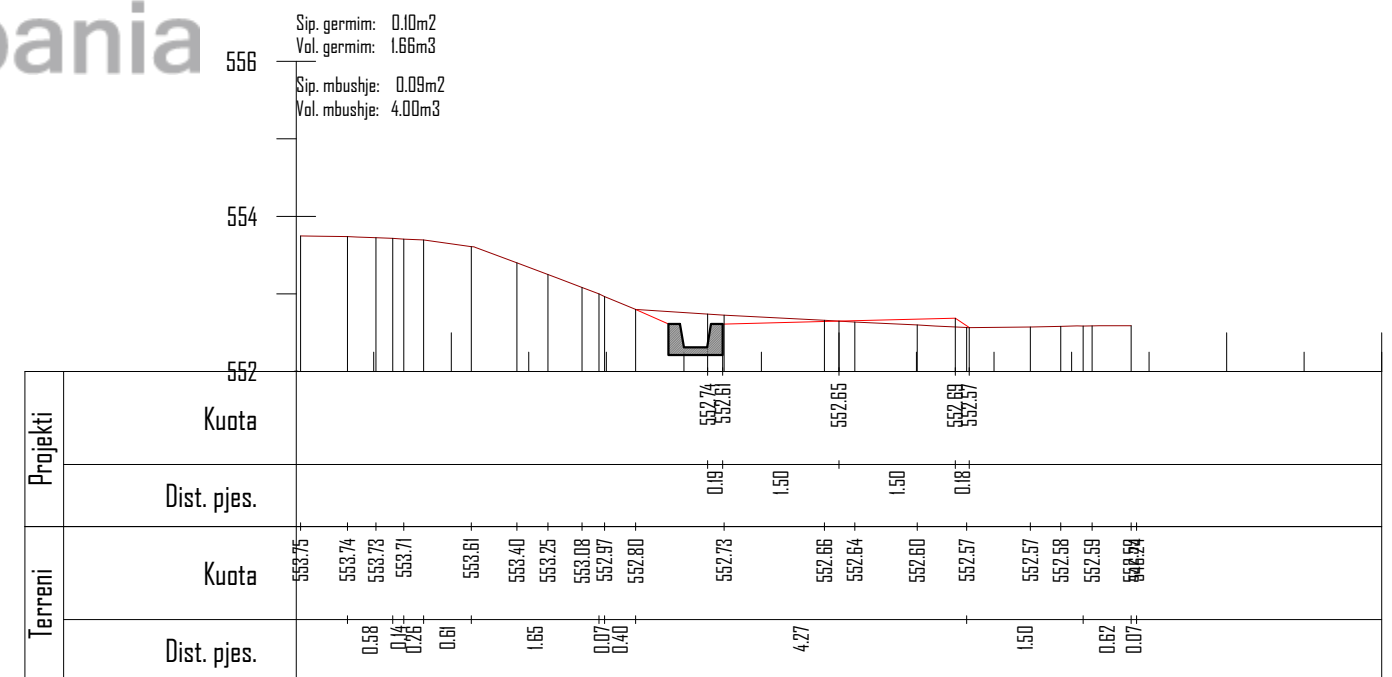

Km. 0+625

PROFILI TERTHOR TIP NR "1" I RRUGES
Km 0+000 deri Km 0+125

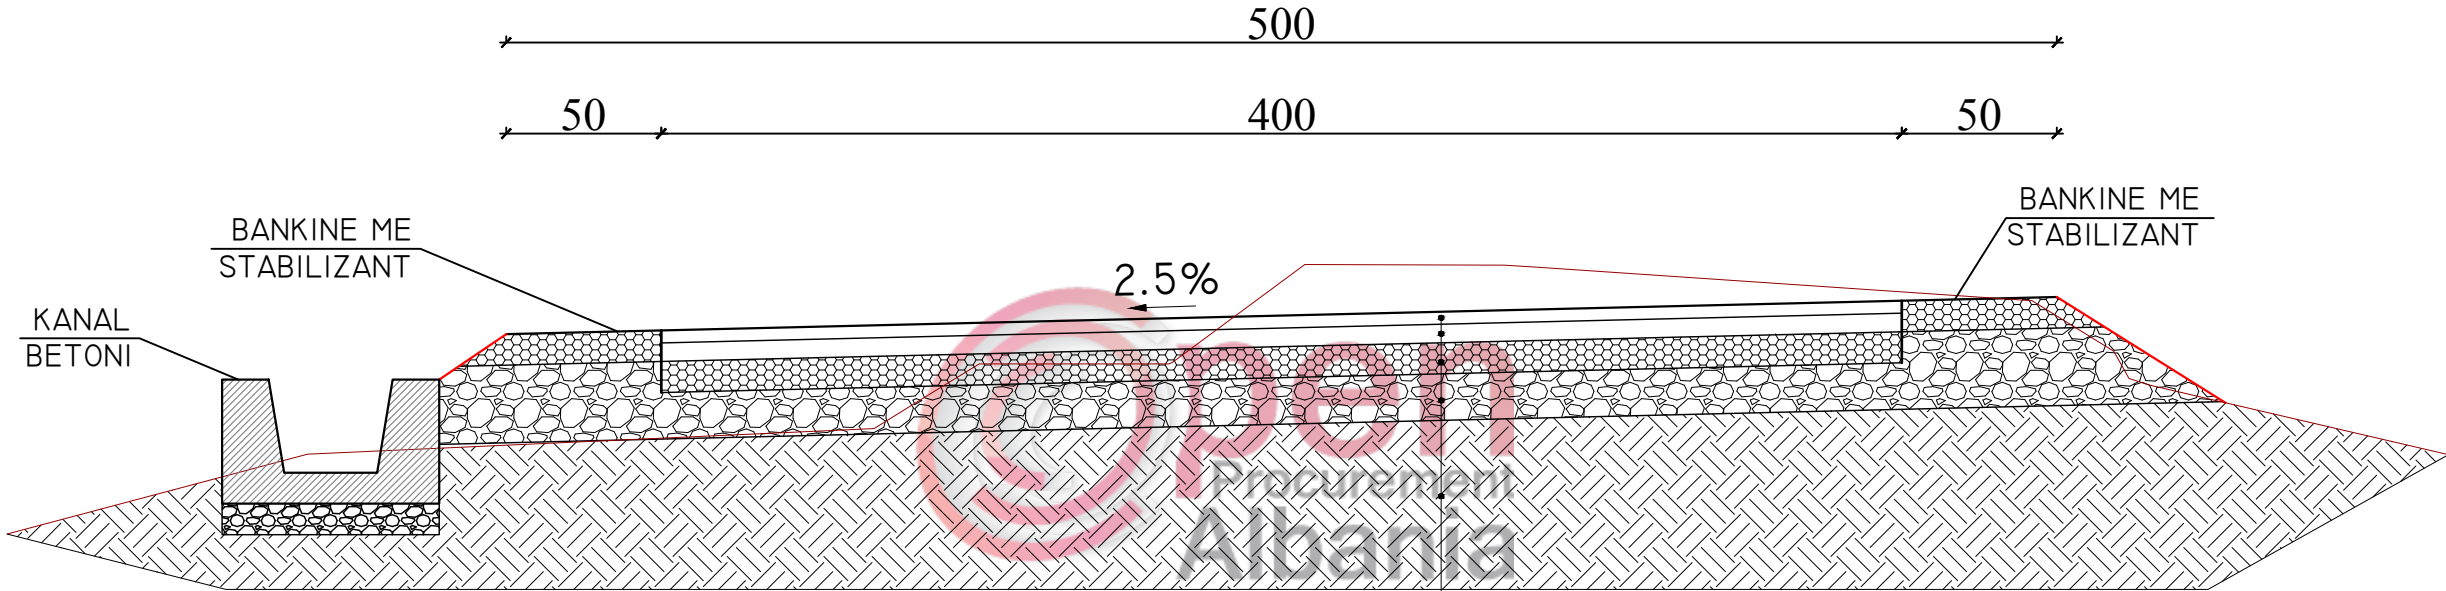

ASFALTOBETON 4CM +EMULSION BITUMINOZ
BINDER 6CM + EMULSION BITUMINOZ
STABILIZANT 15 CM
CAKELL 20 CM
TOKE NATYRALE

BASHKIA BULQIZE

RIKONSTRUKSION RRUGA OKSHATINE

Emertimi: PROFILAT TERTHORE



"ERALD-G" Sh.p.k
Rruga "Koli Bano"
Tirane

Drejtues i projektit

Inxh. Gezim ISLAMI

Projektues

Inxh. Gezim ISLAMI

Top.Kujtim CANAMETI

Hidr. Ersida VERÇANI

Elek. Hajdar KURTI

Mek. Arben MUHA

Ark.Elton Çarçani

SHKALLA

SHK-1:25

Tiranë 2019

FLETA

4 - 01


Format A3

PROFILI TERTHOR TIP NR "2" I RRUGES

Km 0+125 deri Km 0+150

Km 0+175 deri Km 0+200

Km 0+225 deri Km 0+250

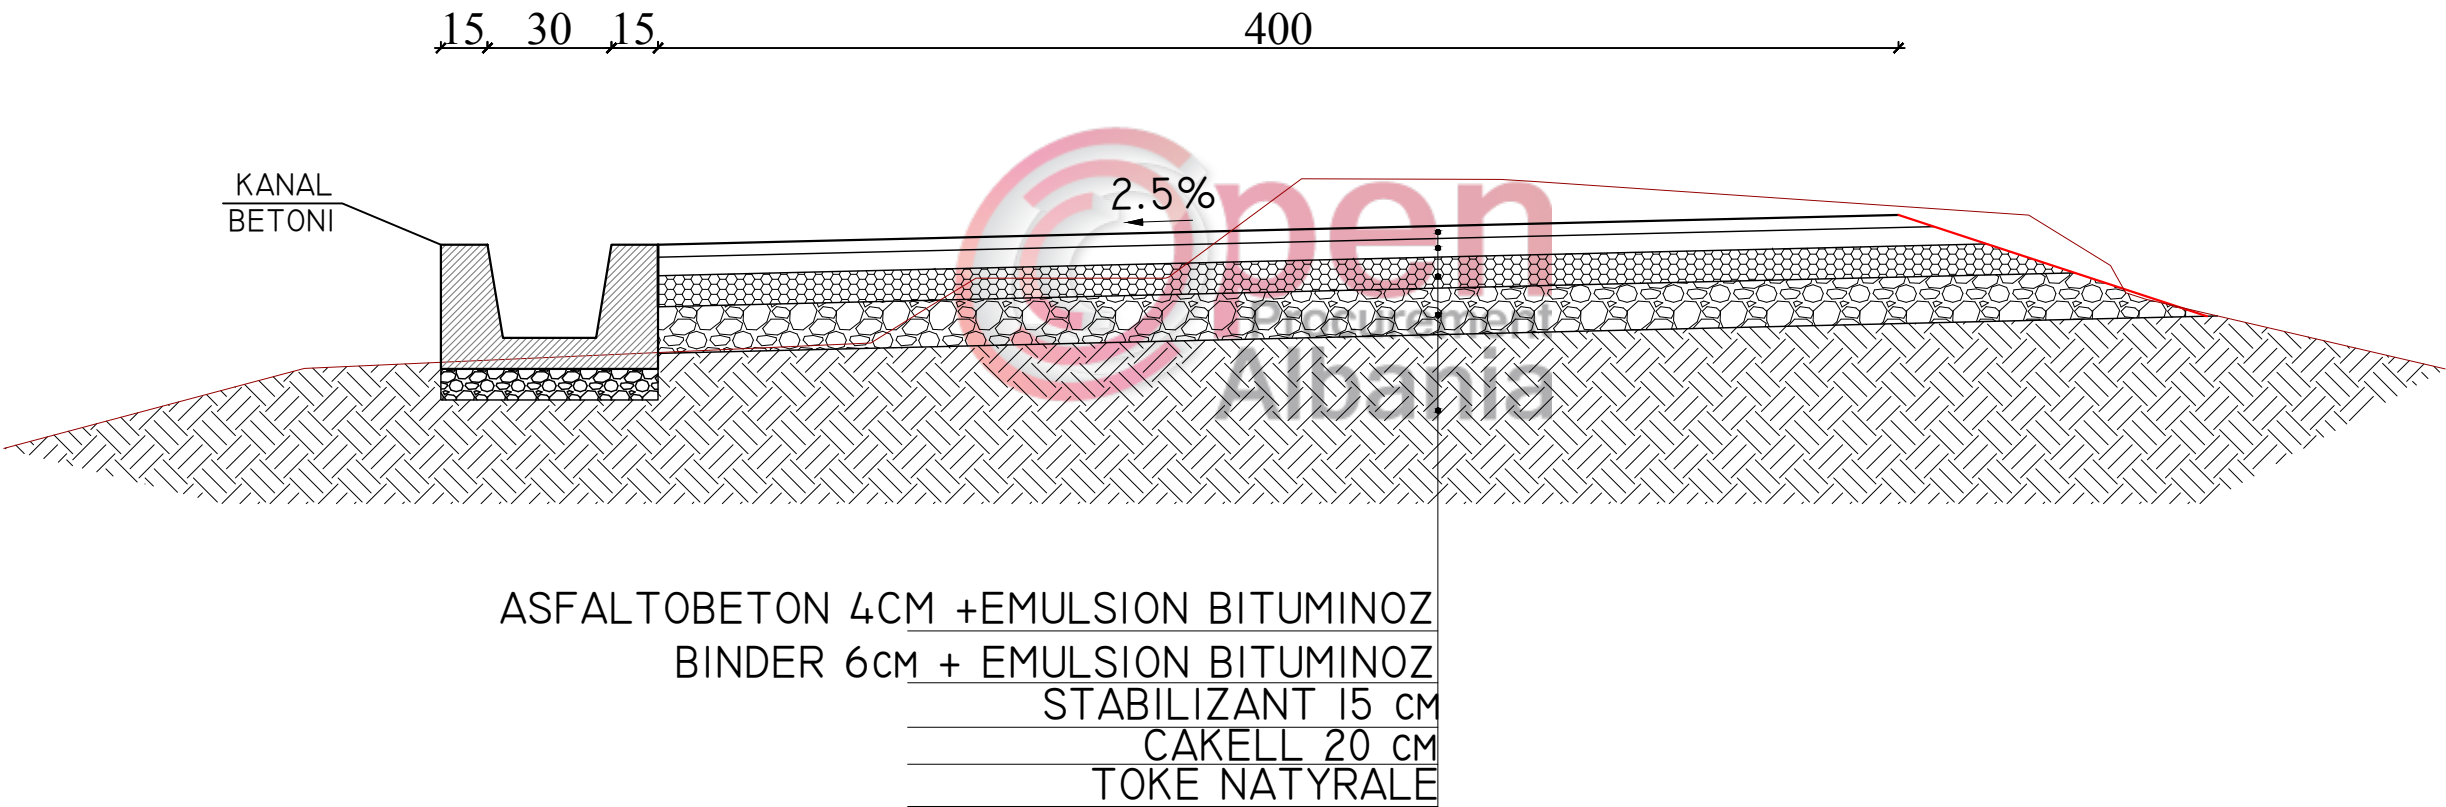

BASHKIA BULQIZE

RIKONSTRUKSION RRUGA OKSHATINE

Emertimi: PROFILAT TERTHORE



"ERALD-G" Sh.p.k
Rruga "Koli Bano"
Tirane

Drejtues i projektit

Inxh. Gezim ISLAMI

Projektues

Inxh. Gezim ISLAMI

Top.Kujtim CANAMETI

Hidr. Ersida VERÇANI

Elek. Hajdar KURTI

Mek. Arben MUHA

Ark.Elton Çarçani

SHKALLA

SHK-1:25


Tiranë 2019

FLETA

4 - 02

Format A3


PROFILI TERTHOR TIP NR "3" I RRUGES
Km 0+150 deri Km 0+175

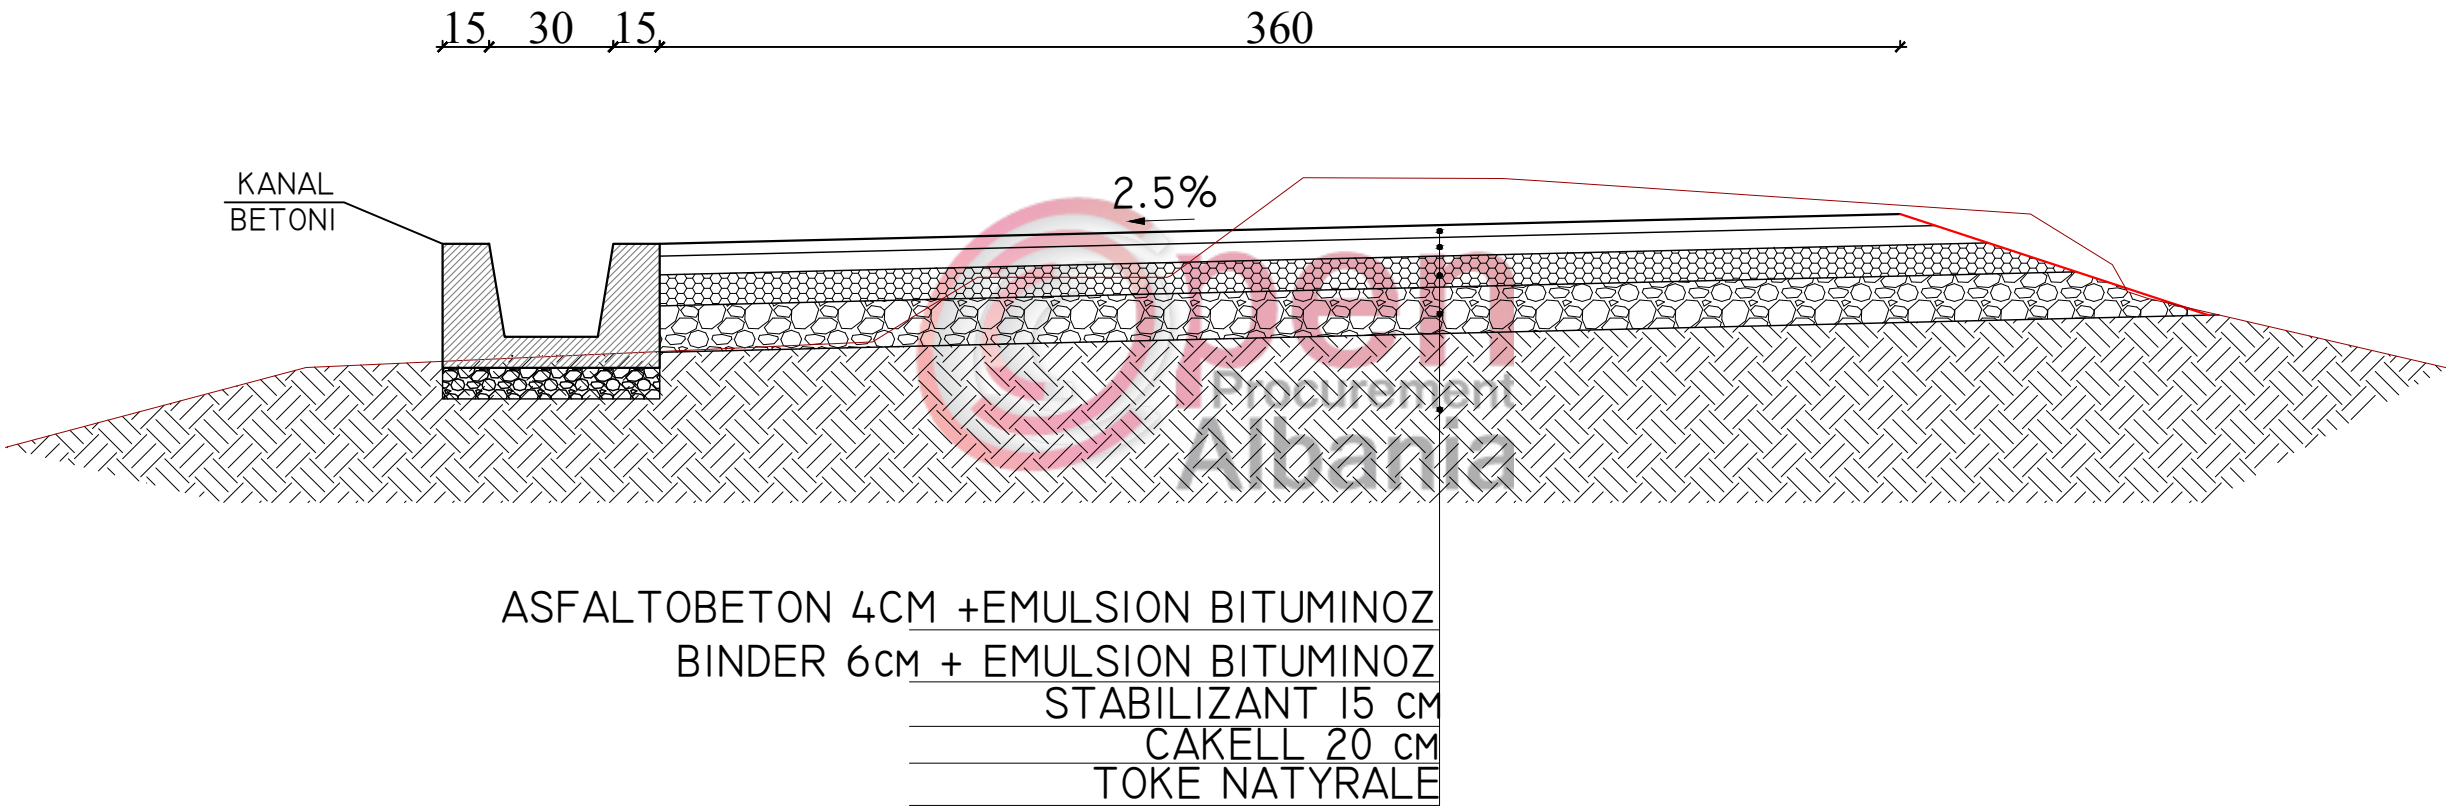

BASHKIA BULQIZE

RIKONSTRUKSION RRUGA OKSHATINE

Emertimi: PROFILAT TERTHORE

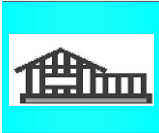

"ERALD-G" Sh.p.k
Rruga "Koli Bano"
Tirane

Drejtues i projektit

Inxh. Gezim ISLAMI

Projektues

Inxh. Gezim ISLAMI

Top.Kujtim CANAMETI

Hidr. Ersida VERÇANI

Elek. Hajdar KURTI

Mek. Arben MUHA

Ark.Elton Çarçani

SHKALLA

SHK-1:25


Tiranë 2019

FLETA

4 - 03

Format A3

PROFILI TERTHOR TIP NR "4" I RRUGES
Km 0+200 deri Km 0+225

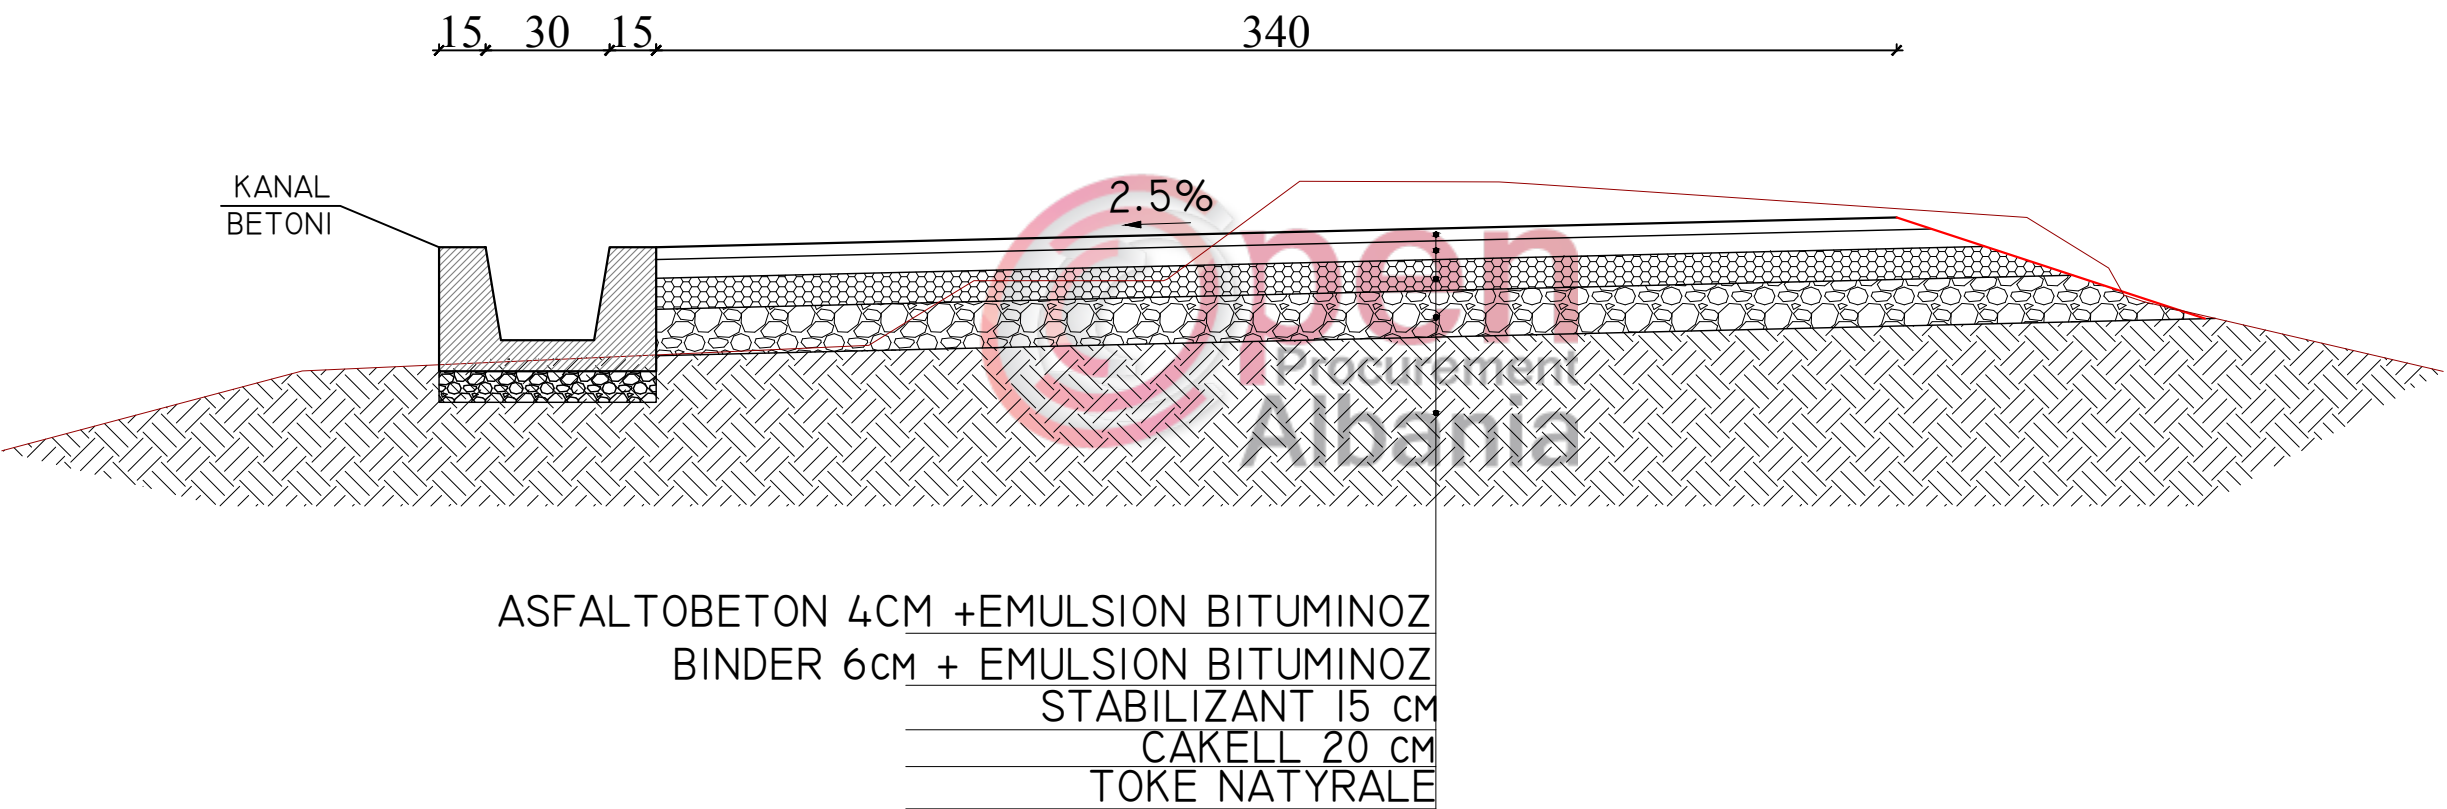

BASHKIA BULQIZE

RIKONSTRUKSION RRUGA OKSHATINE

Emertimi: PROFILAT TERTHORE



"ERALD-G" Sh.p.k
Rruga "Koli Bano"
Tirane

Drejtues i projektit

Inxh. Gezim ISLAMI

Projektues

Inxh. Gezim ISLAMI

Top.Kujtim CANAMETI

Hidr. Ersida VERÇANI

Elek. Hajdar KURTI

Mek. Arben MUHA

Ark.Elton Çarçani

SHKALLA

SHK-1:25


Tiranë 2019

FLETA

4 - 04

Format A3

PROFILI TERTHOR TIP NR "5" I RRUGES
Km 0+250 deri Km 0+350
Km 0+389 deri Km 0+631

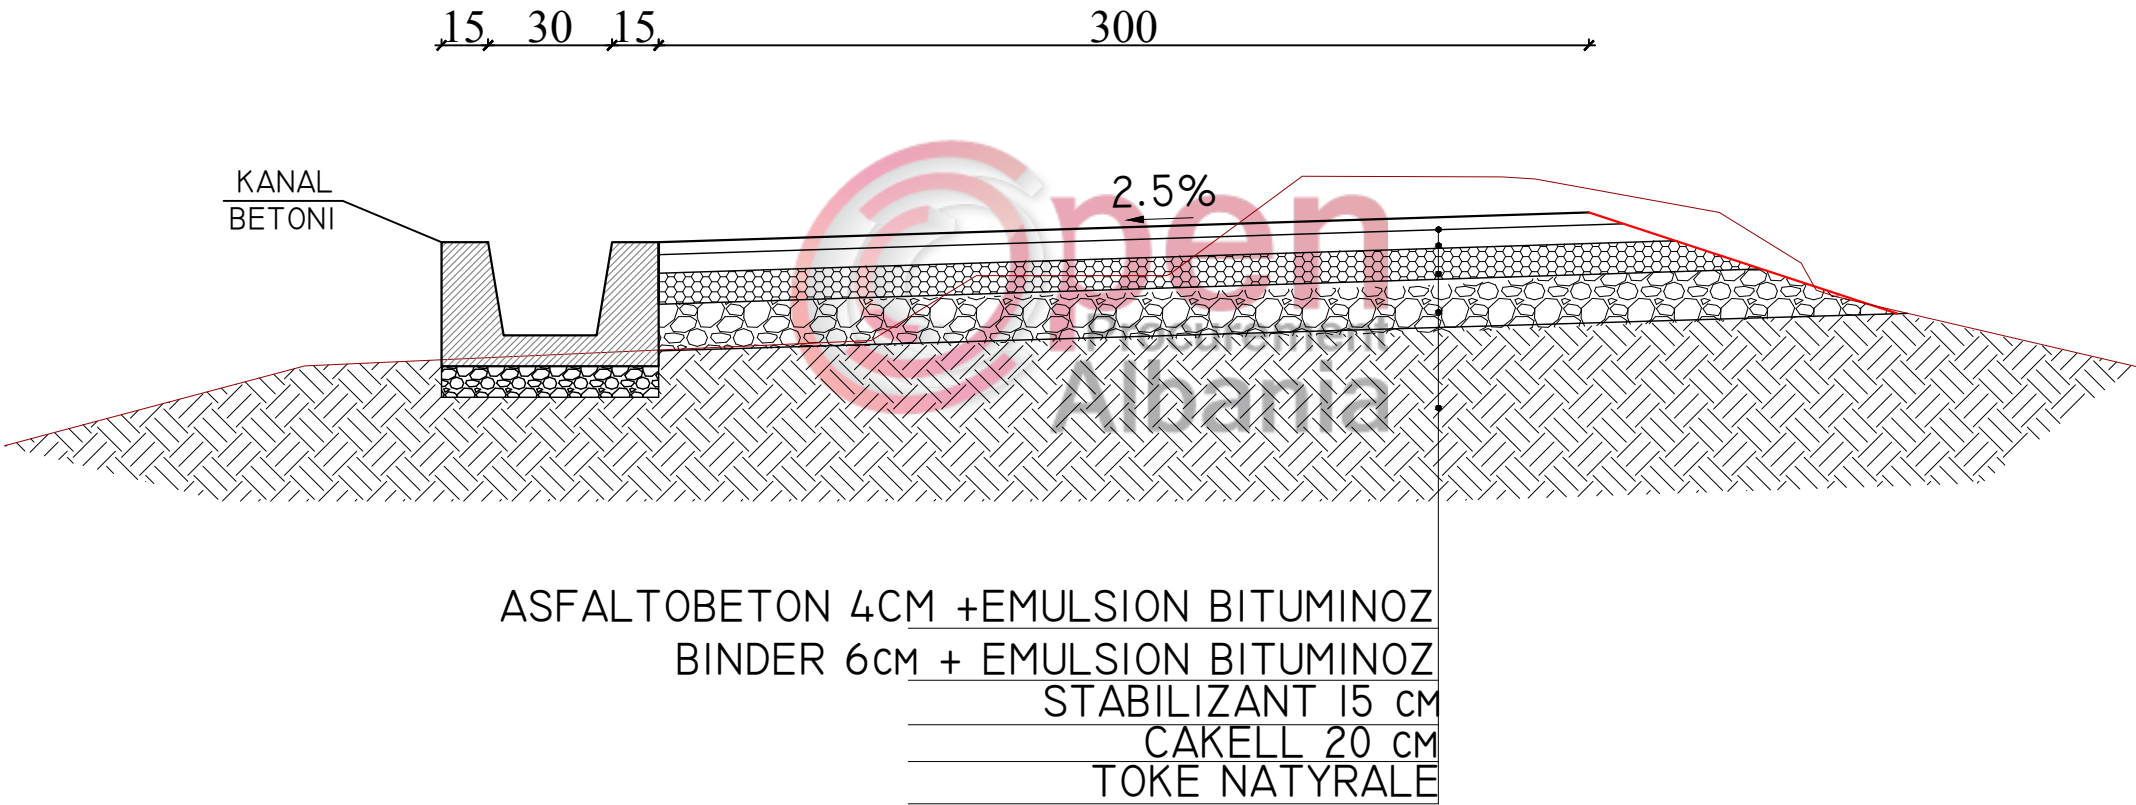

BASHKIA BULQIZE

RIKONSTRUKSION RRUGA OKSHATINE

Emertimi: PROFILAT TERTHORE



"ERALD-G" Sh.p.k
Rruga "Koli Bano"
Tirane

Drejtues i projektit

Inxh. Gezim ISLAMI

Projektues

Inxh. Gezim ISLAMI

Top.Kujtim CANAMETI

Hidr. Ersida VERÇANI

Elek. Hajdar KURTI

Mek. Arben MUHA

Ark.Elton Çarçani

SHKALLA

SHK-1:25


Tiranë 2019

FLETA


4 - 05

Format A3

PROFILI TERTHOR TIP NR "6" I RRUGES
Km 0+350 deri Km 0+389

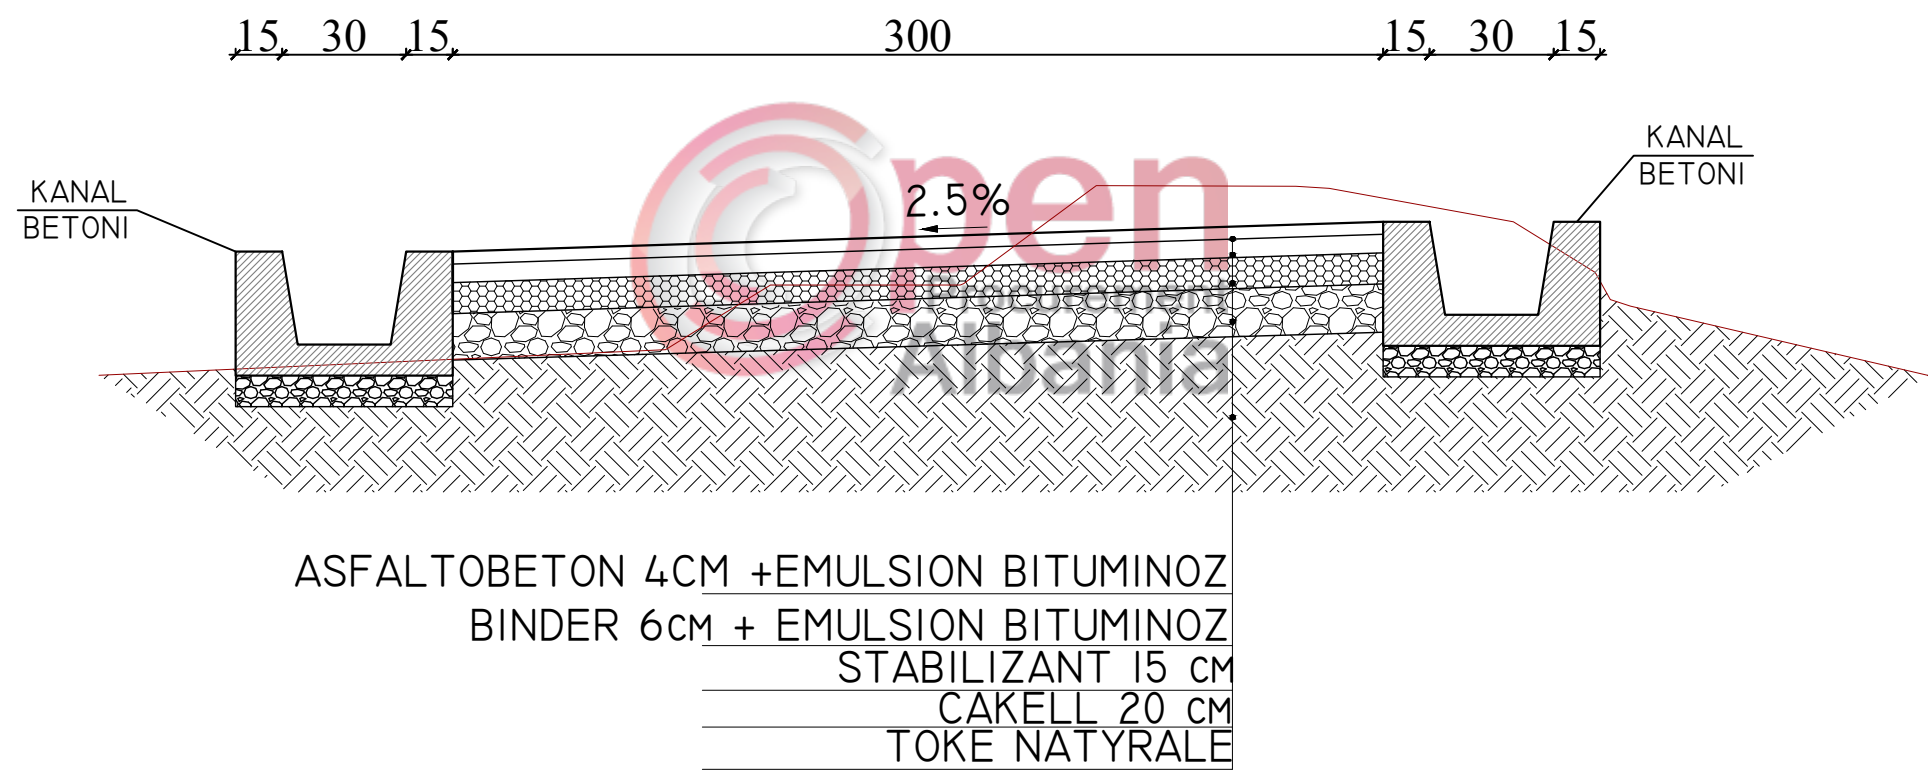

BASHKIA BULQIZE		Emertimi: PROFILAT TERTHORE		Drejtues i projektit		Projektues				SHKALLA	FLETA	
RIKONSTRUKSION RRUGA OKSHATINE			"ERALD-G" Sh.p.k		Inxh. Gezim ISLAMI		Inxh. Gezim ISLAMI		Elek. Hajdar KURTI		SHK-1:25	4 - 06
			Rruga "Koli Bano" Tirane				Top.Kujtim CANAMETI		Mek. Arben MUHA			
							Hidr. Ersida VERÇANI		Ark.Elton Çarçani			
										Tiranë 2019	Format A3	

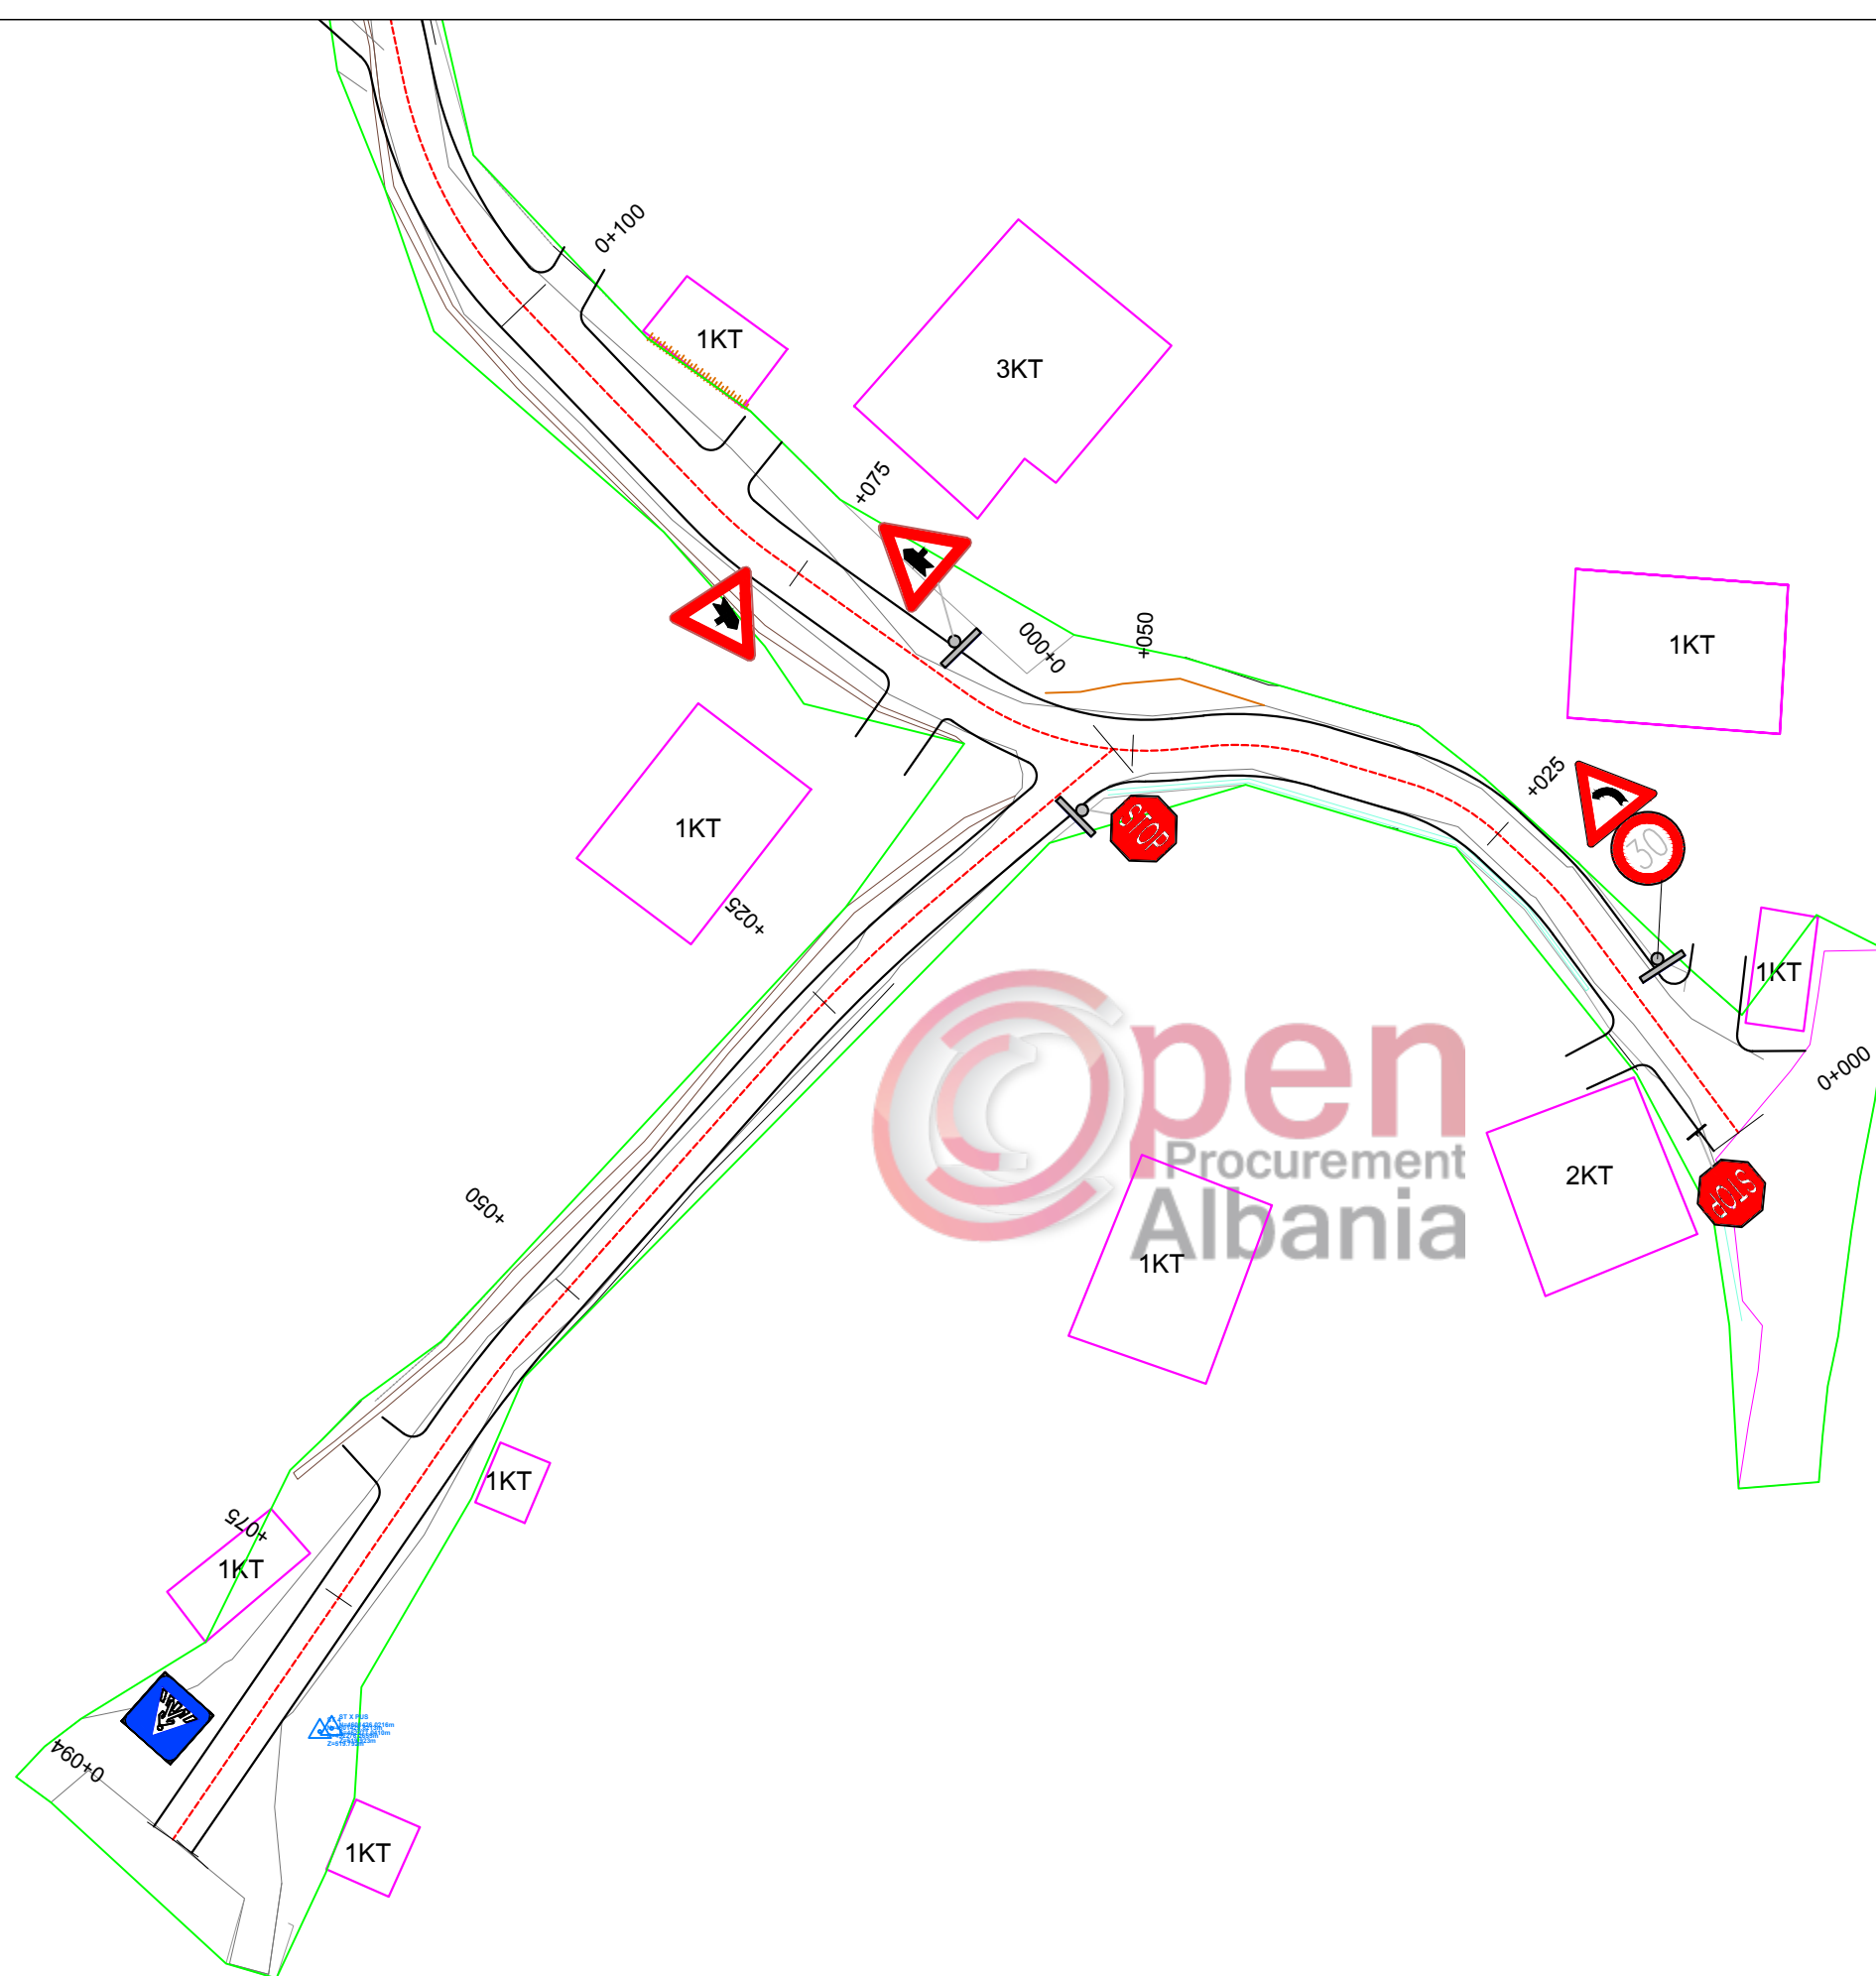

BASHKIA BULQIZE

RIKONSTRUKSION RRUGA OKSHATINE

Emertimi: PLANIMETRIA E SINJALISTIKES



"ERALD-G" Sh.p.k
Rruga "Koli Bano"
Tirane

Drejtues i projektit

Inxh. Gezim ISLAMI

Projektues

Inxh. Gezim ISLAMI

Top.Kujtim CANAMETI

Hidr. Ersida VERÇANI

Elek. Hajdar KURTI

Mek. Arben MUHA

Ark.Elton Çarçani

SHKALLA


SHK-1:500

Tiranë 2019


FLETA

5 - 01

Format A3

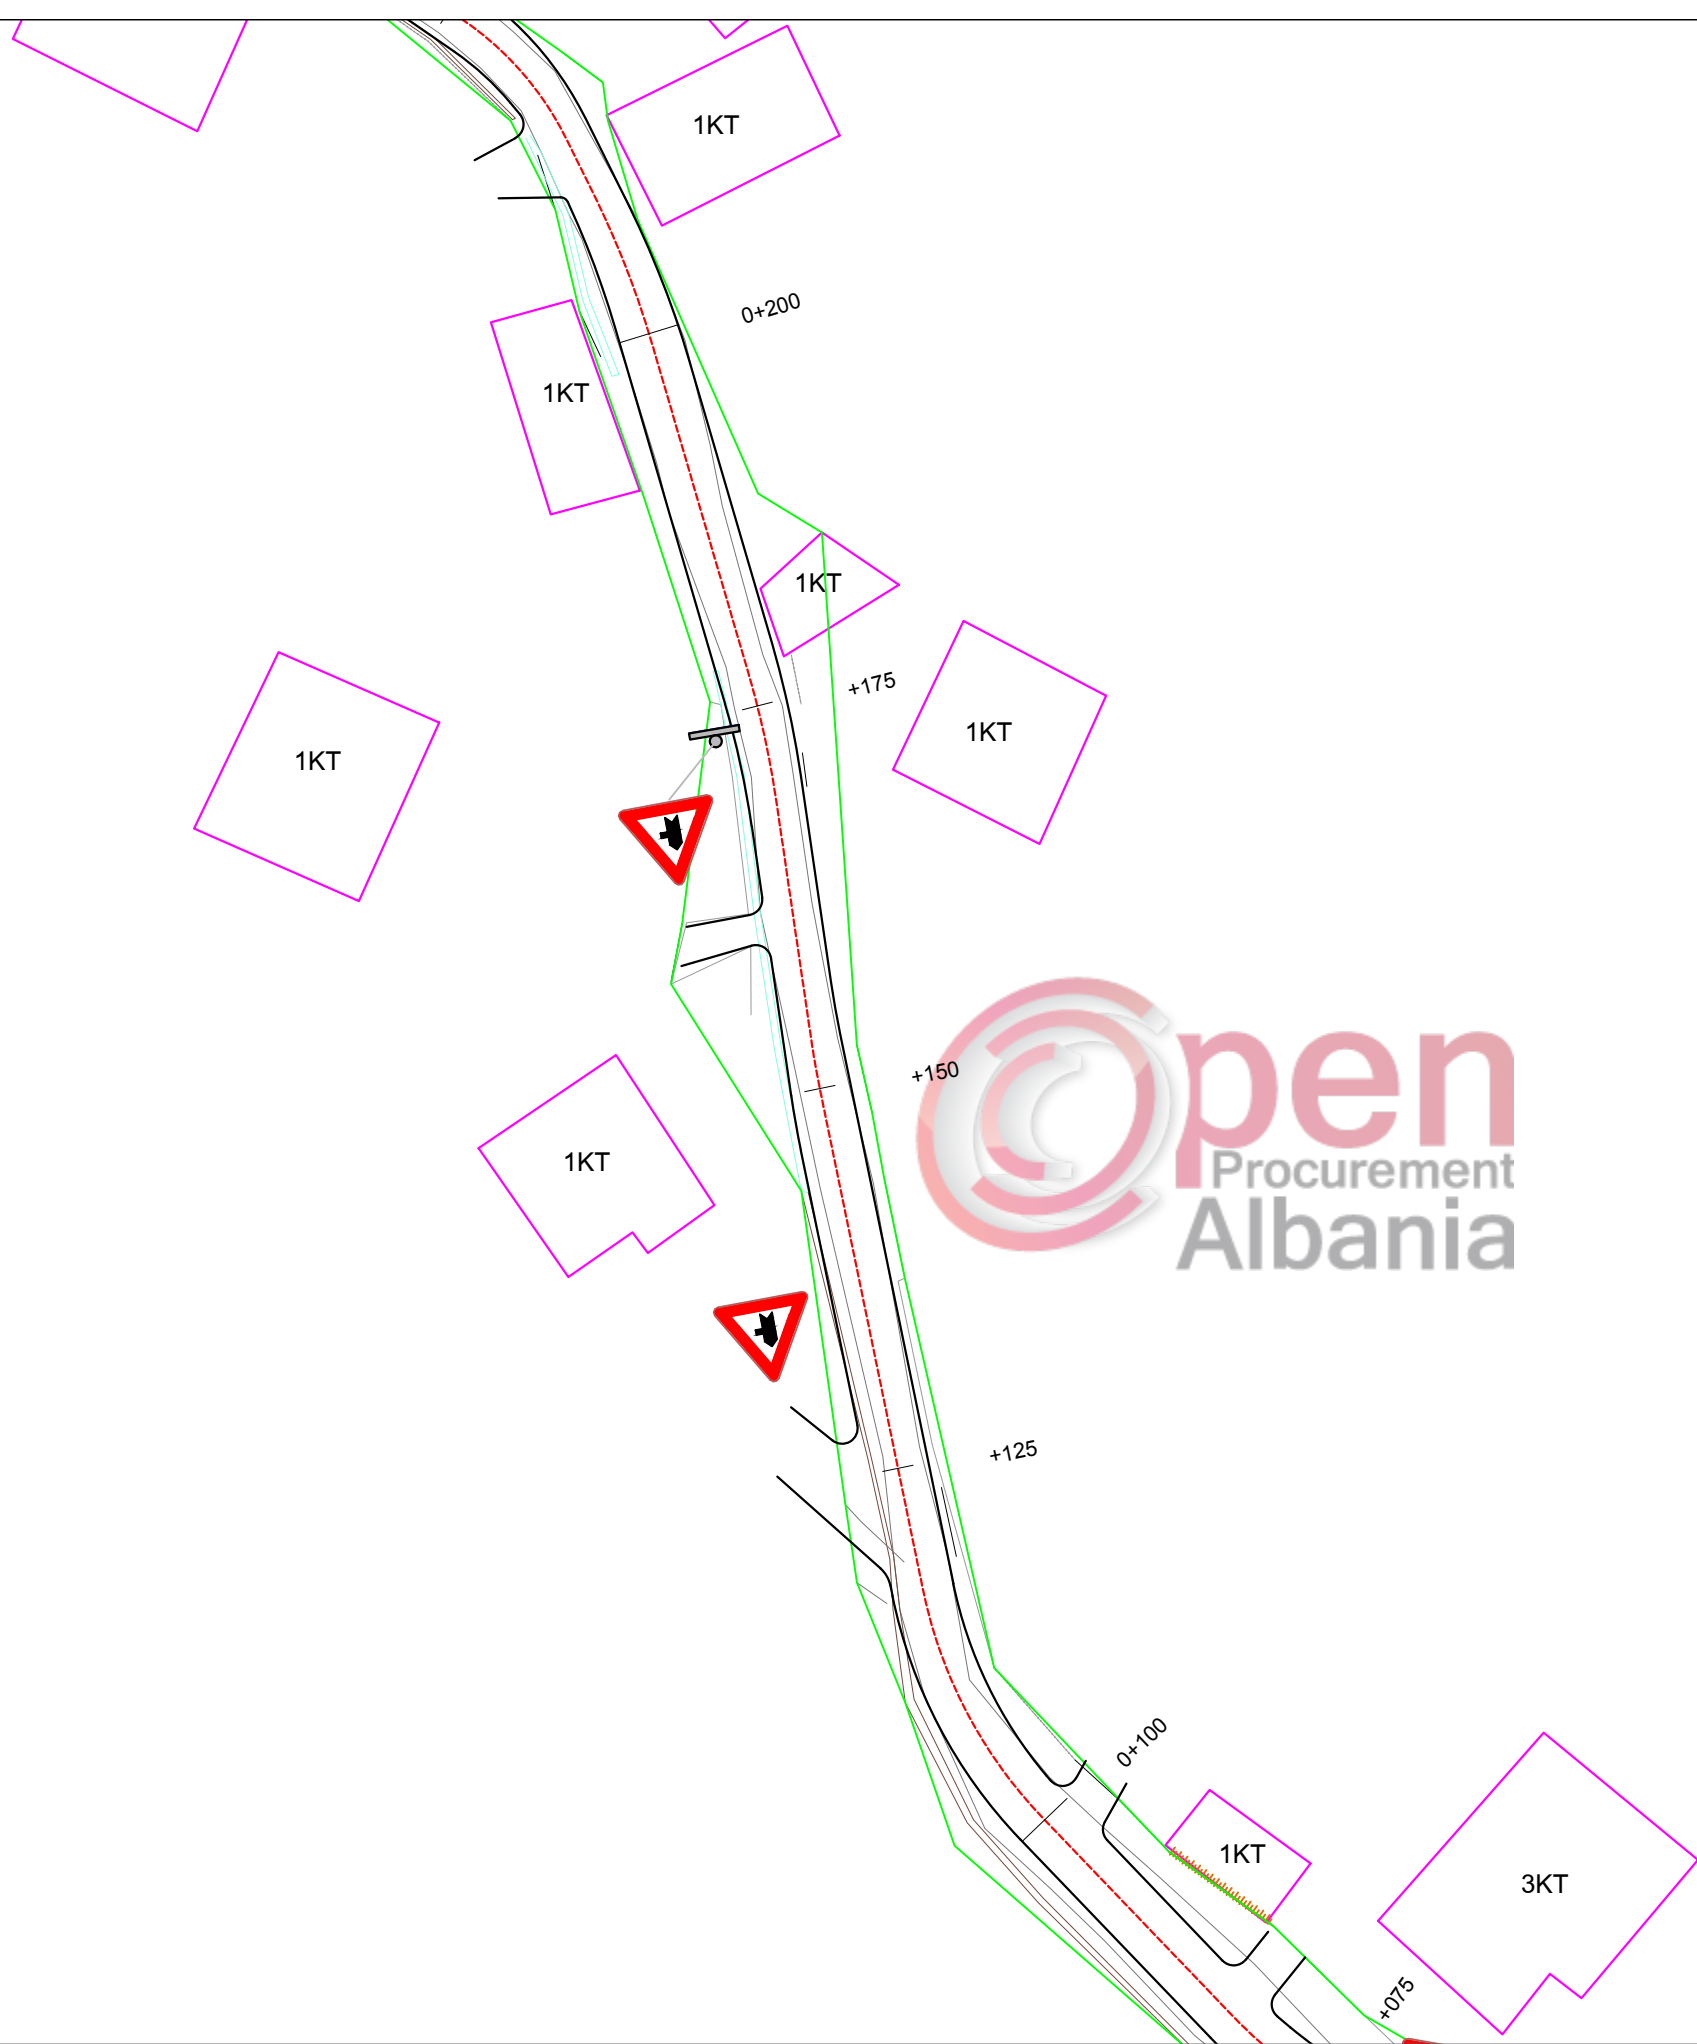

BASHKIA BULQIZE	Emertimi: PLANIMETRIA E SINJALISTIKES		Drejtues i projektit		Projektues			SHKALLA	FLETA
	RIKONSTRUKSION RRUGA OKSHATINE	 "ERALD-G" Sh.p.k Rruga "Koli Bano" Tirane	Inxh. Gezim ISLAMI		Inxh. Gezim ISLAMI		Elek. Hajdar KURTI	SHK-1:500	5 - 02
					Top.Kujtim CANAMETI		Mek. Arben MUHA	Tiranë 2019	Format A3
					Hidr. Ersida VERÇANI		Ark.Elton Çarçani		

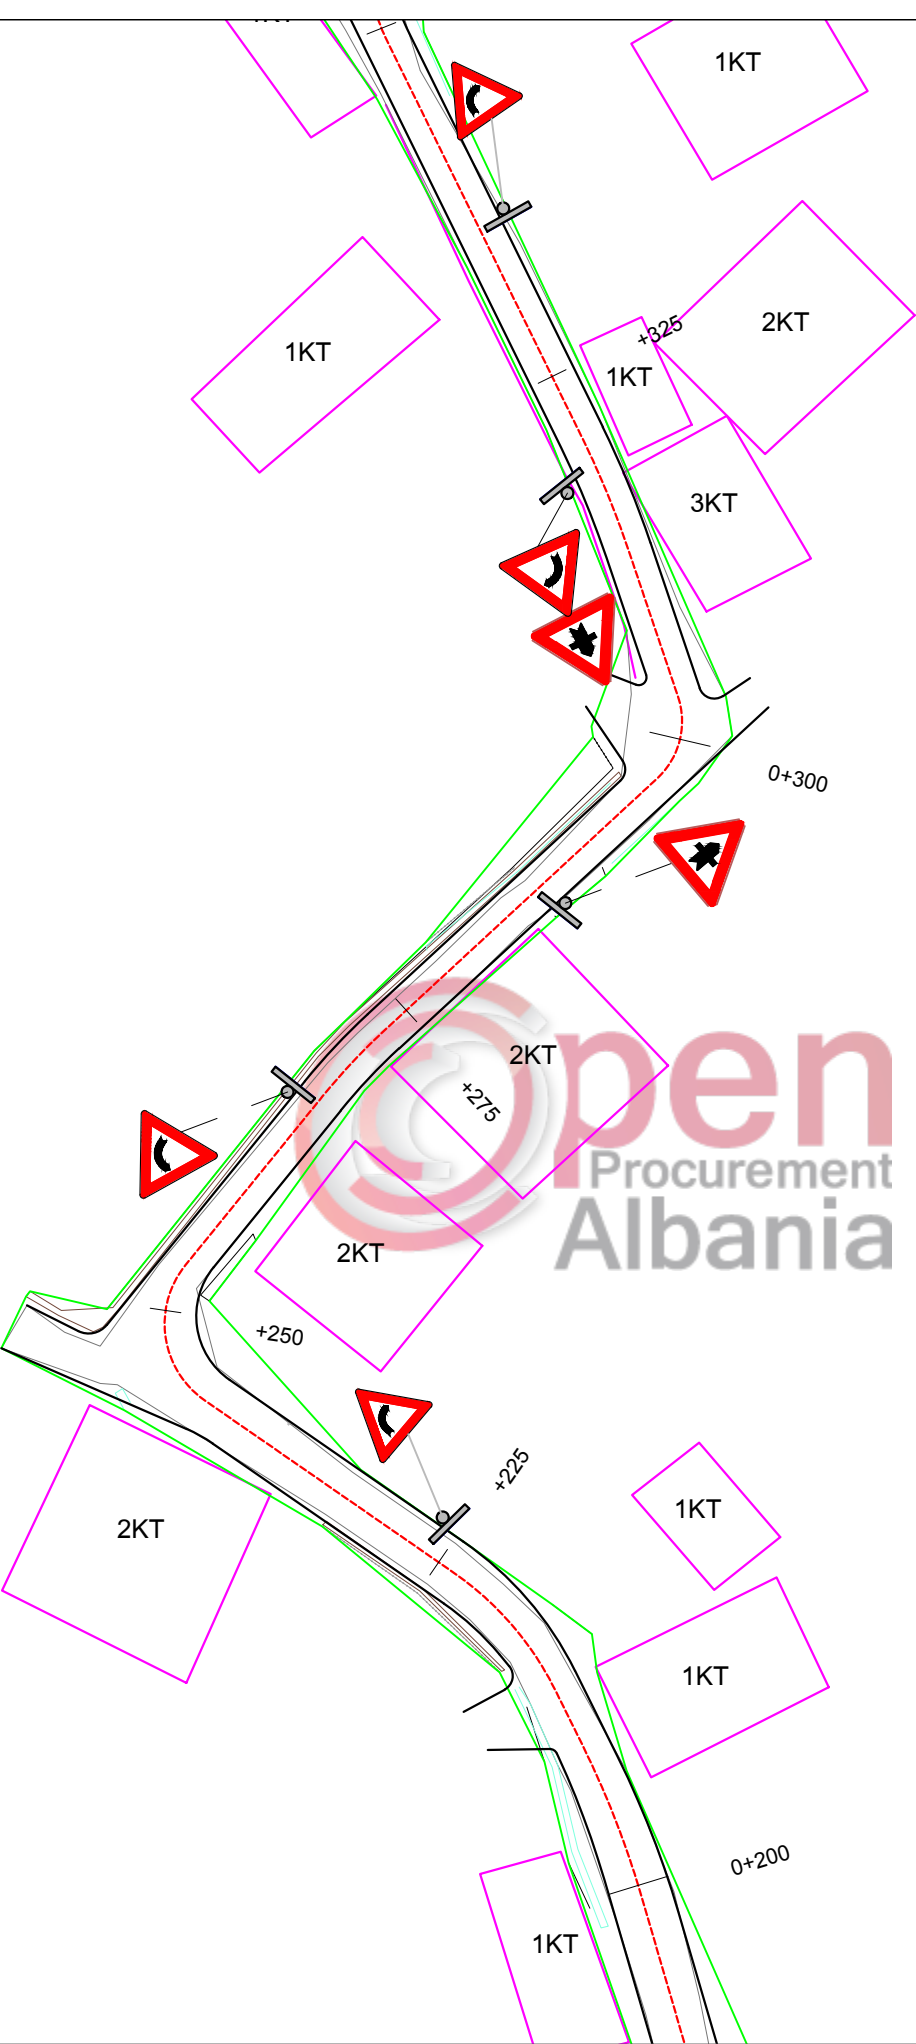

BASHKIA BULQIZE

RIKONSTRUKSION RRUGA OKSHATINE

Emertimi: PLANIMETRIA E SINJALISTIKES



"ERALD-G" Sh.p.k
Rruga "Koli Bano"
Tirane

Drejtues i projektit

Inxh. Gezim ISLAMI

Projektues

Inxh. Gezim ISLAMI

Top.Kujtim CANAMETI

Hidr. Ersida VERÇANI

Elek. Hajdar KURTI

Mek. Arben MUHA

Ark.Elton Çarçani

SHKALLA


SHK-1:500

Tiranë 2019


FLETA

5 - 03

Format A3

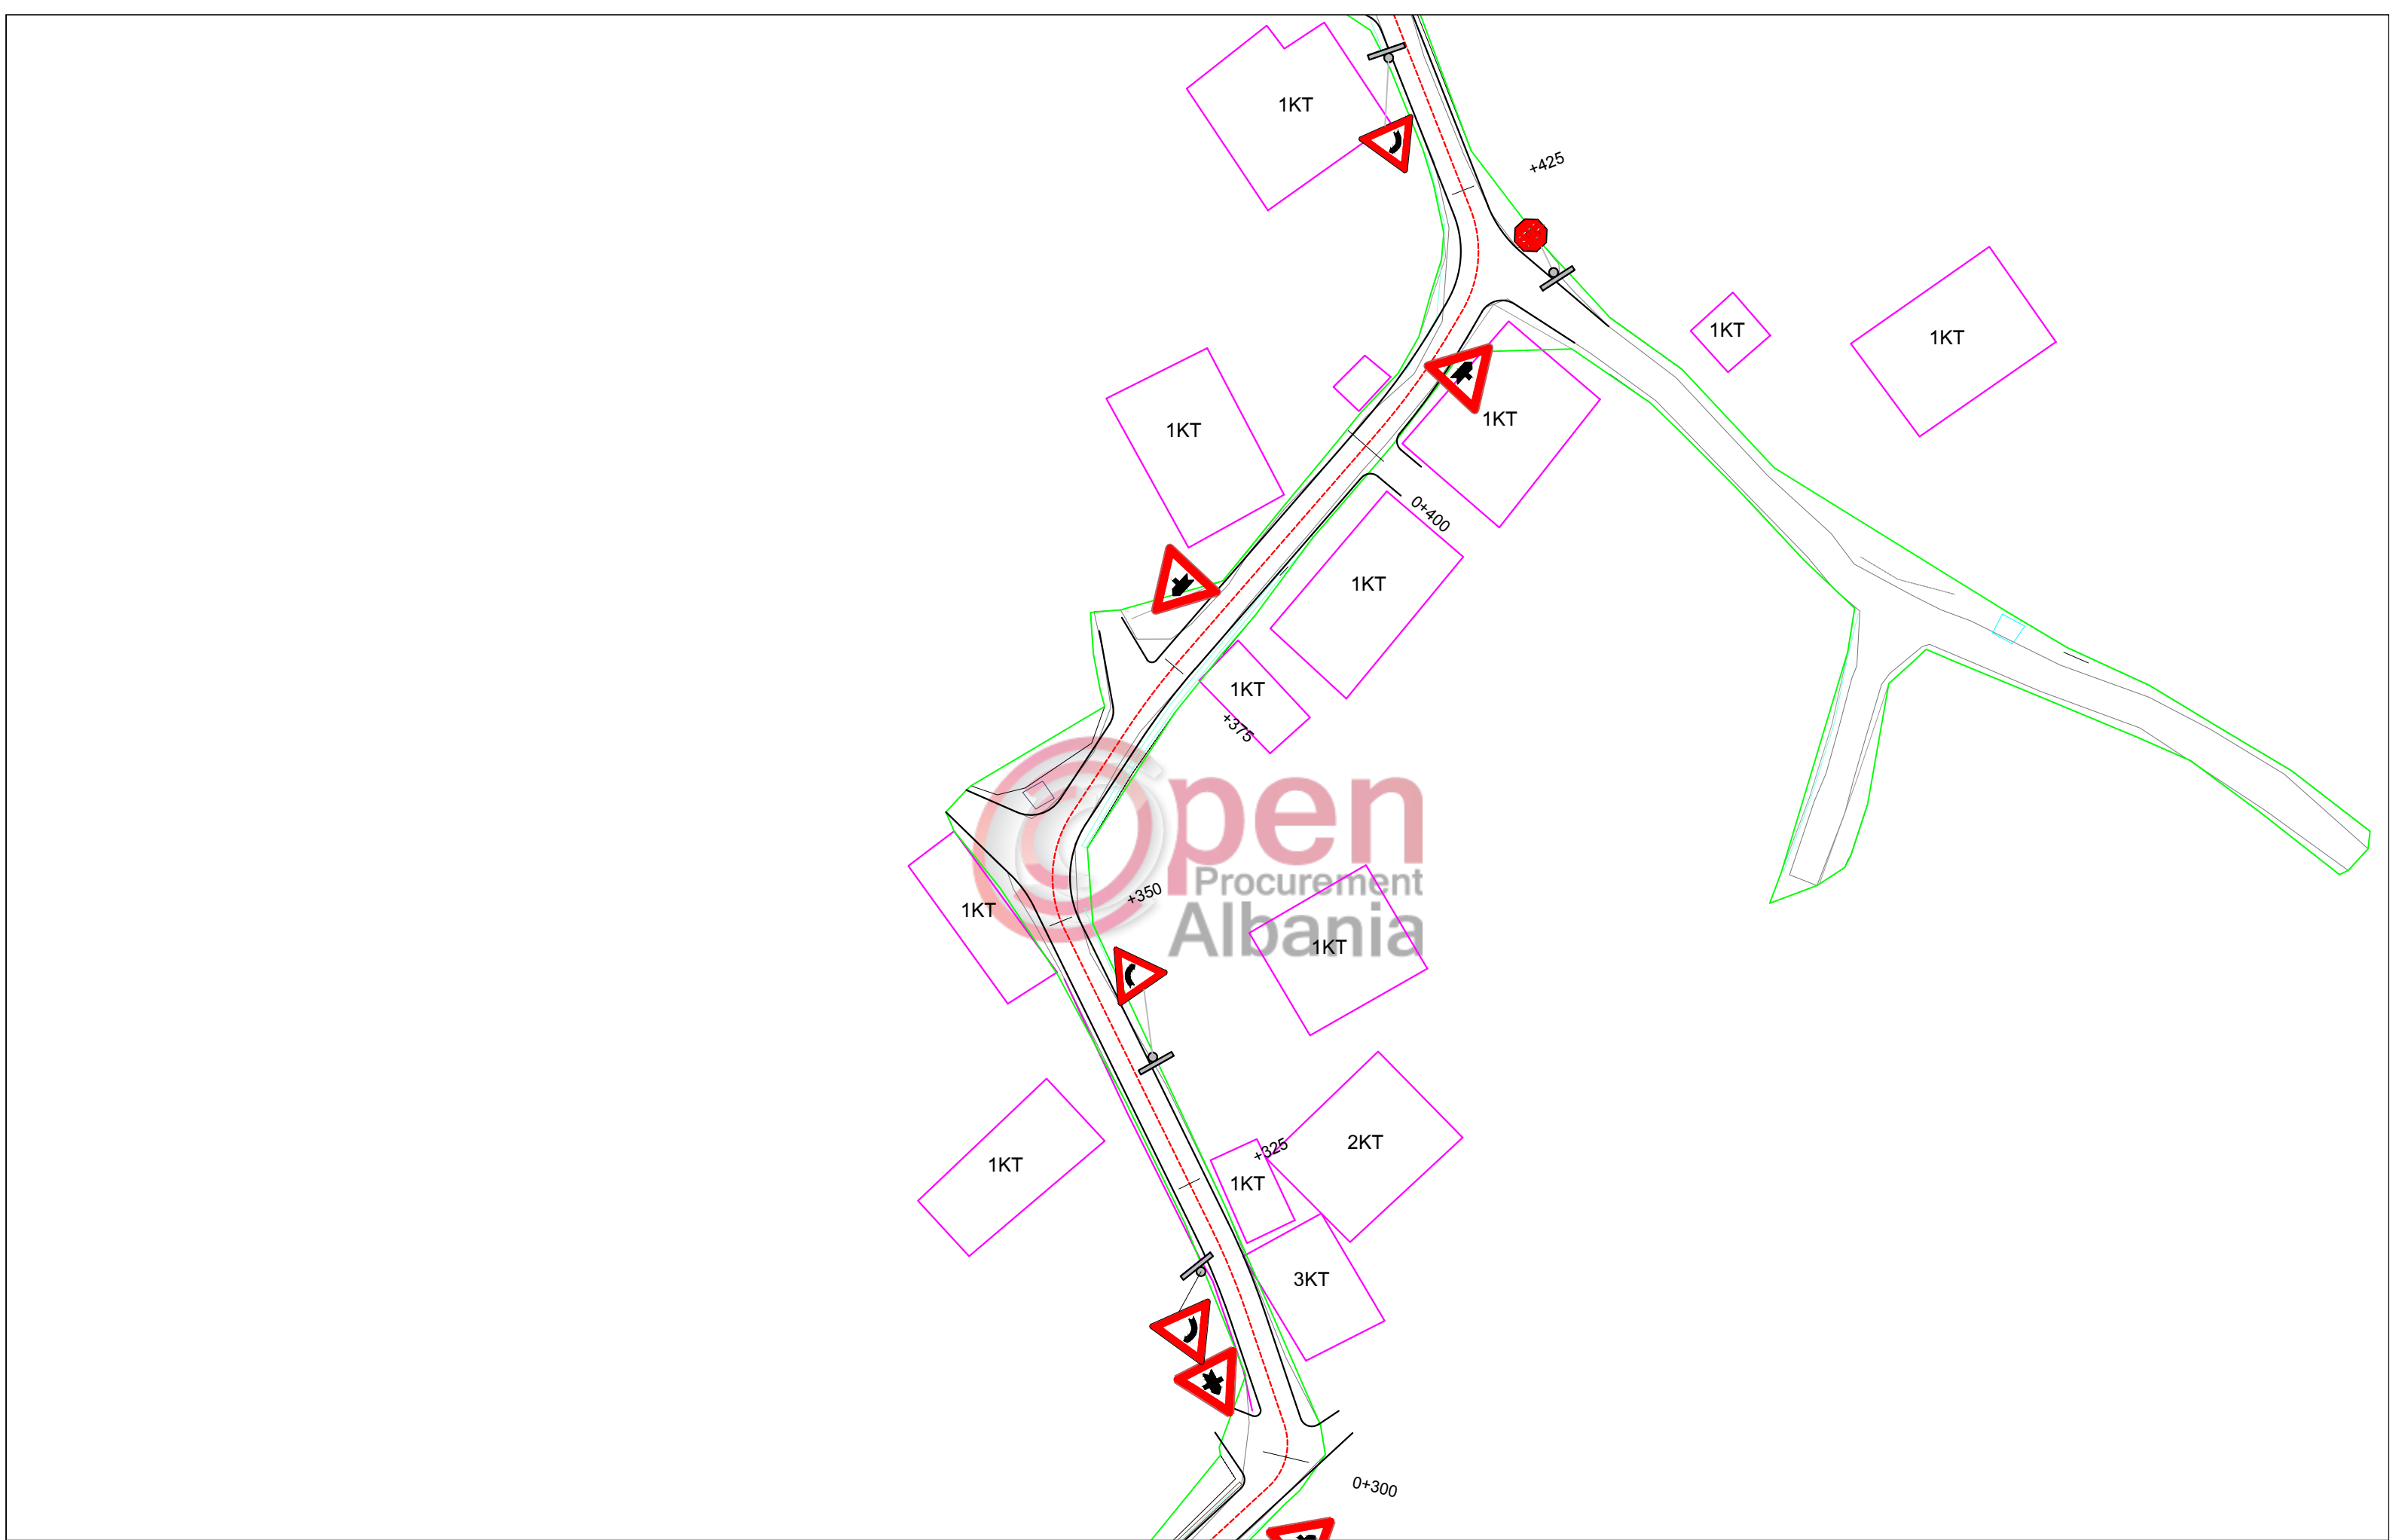

BASHKIA BULQIZE		Emertimi: PLANIMETRIA E SINJALISTIKES		Drejtnes i projektit		Projektnes				SHKALLA		FLETA		
RIKONSTRUKSION RRUGA OKSHATINE			"ERALD-G" Sh.p.k		Inxh. Gezim ISLAMI		Inxh. Gezim ISLAMI		Elek. Hajdar KURTI		SHK-1:500		5 - 04	
			Rruga "Koli Bano"				Top.Kujtim CANAMETI		Mek. Arben MUHA					
			Tirane				Hidr. Ersida VERÇANI		Ark.Elton Çarçani		Tiranë 2019		Format A3	

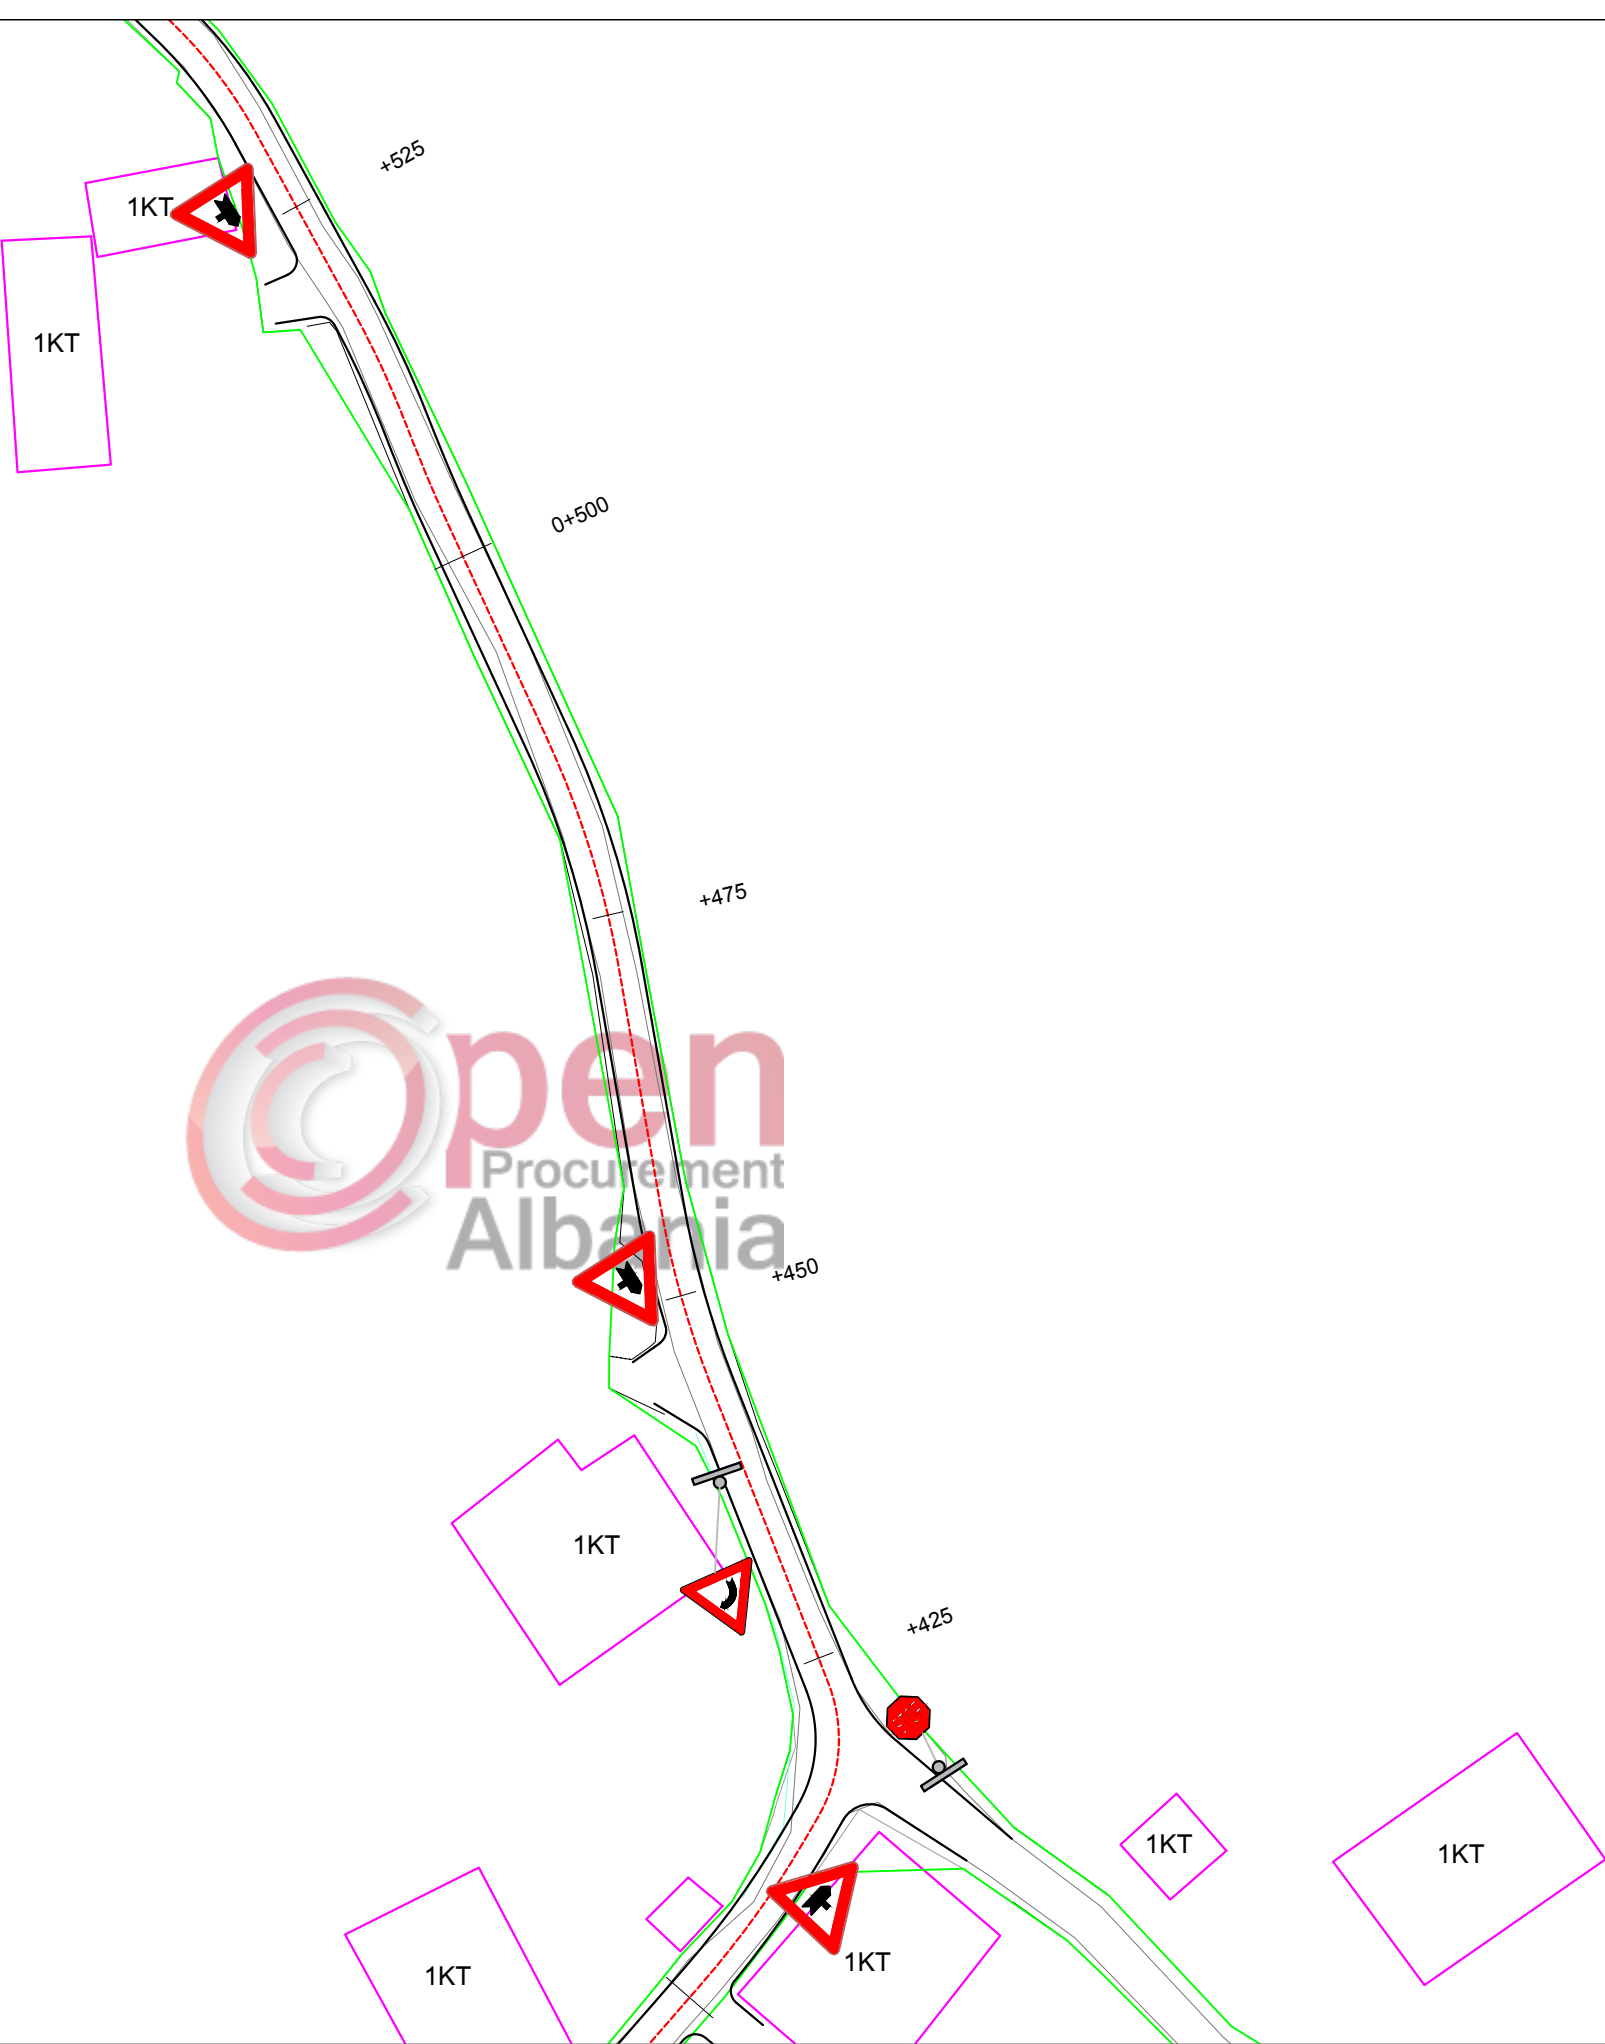

BASHKIA BULQIZE

RIKONSTRUKSION RRUGA OKSHATINE

Emertimi: PLANIMETRIA E SINJALISTIKES



"ERALD-G" Sh.p.k
Rruga "Koli Bano"
Tirane

Drejtues i projektit

Inxh. Gezim ISLAMI

Projektues

Inxh. Gezim ISLAMI

Top.Kujtim CANAMETI

Hidr. Ersida VERÇANI

Elek. Hajdar KURTI

Mek. Arben MUHA

Ark.Elton Çarçani

SHKALLA


SHK-1:500

Tiranë 2019

FLETA

5 - 05

Format A3

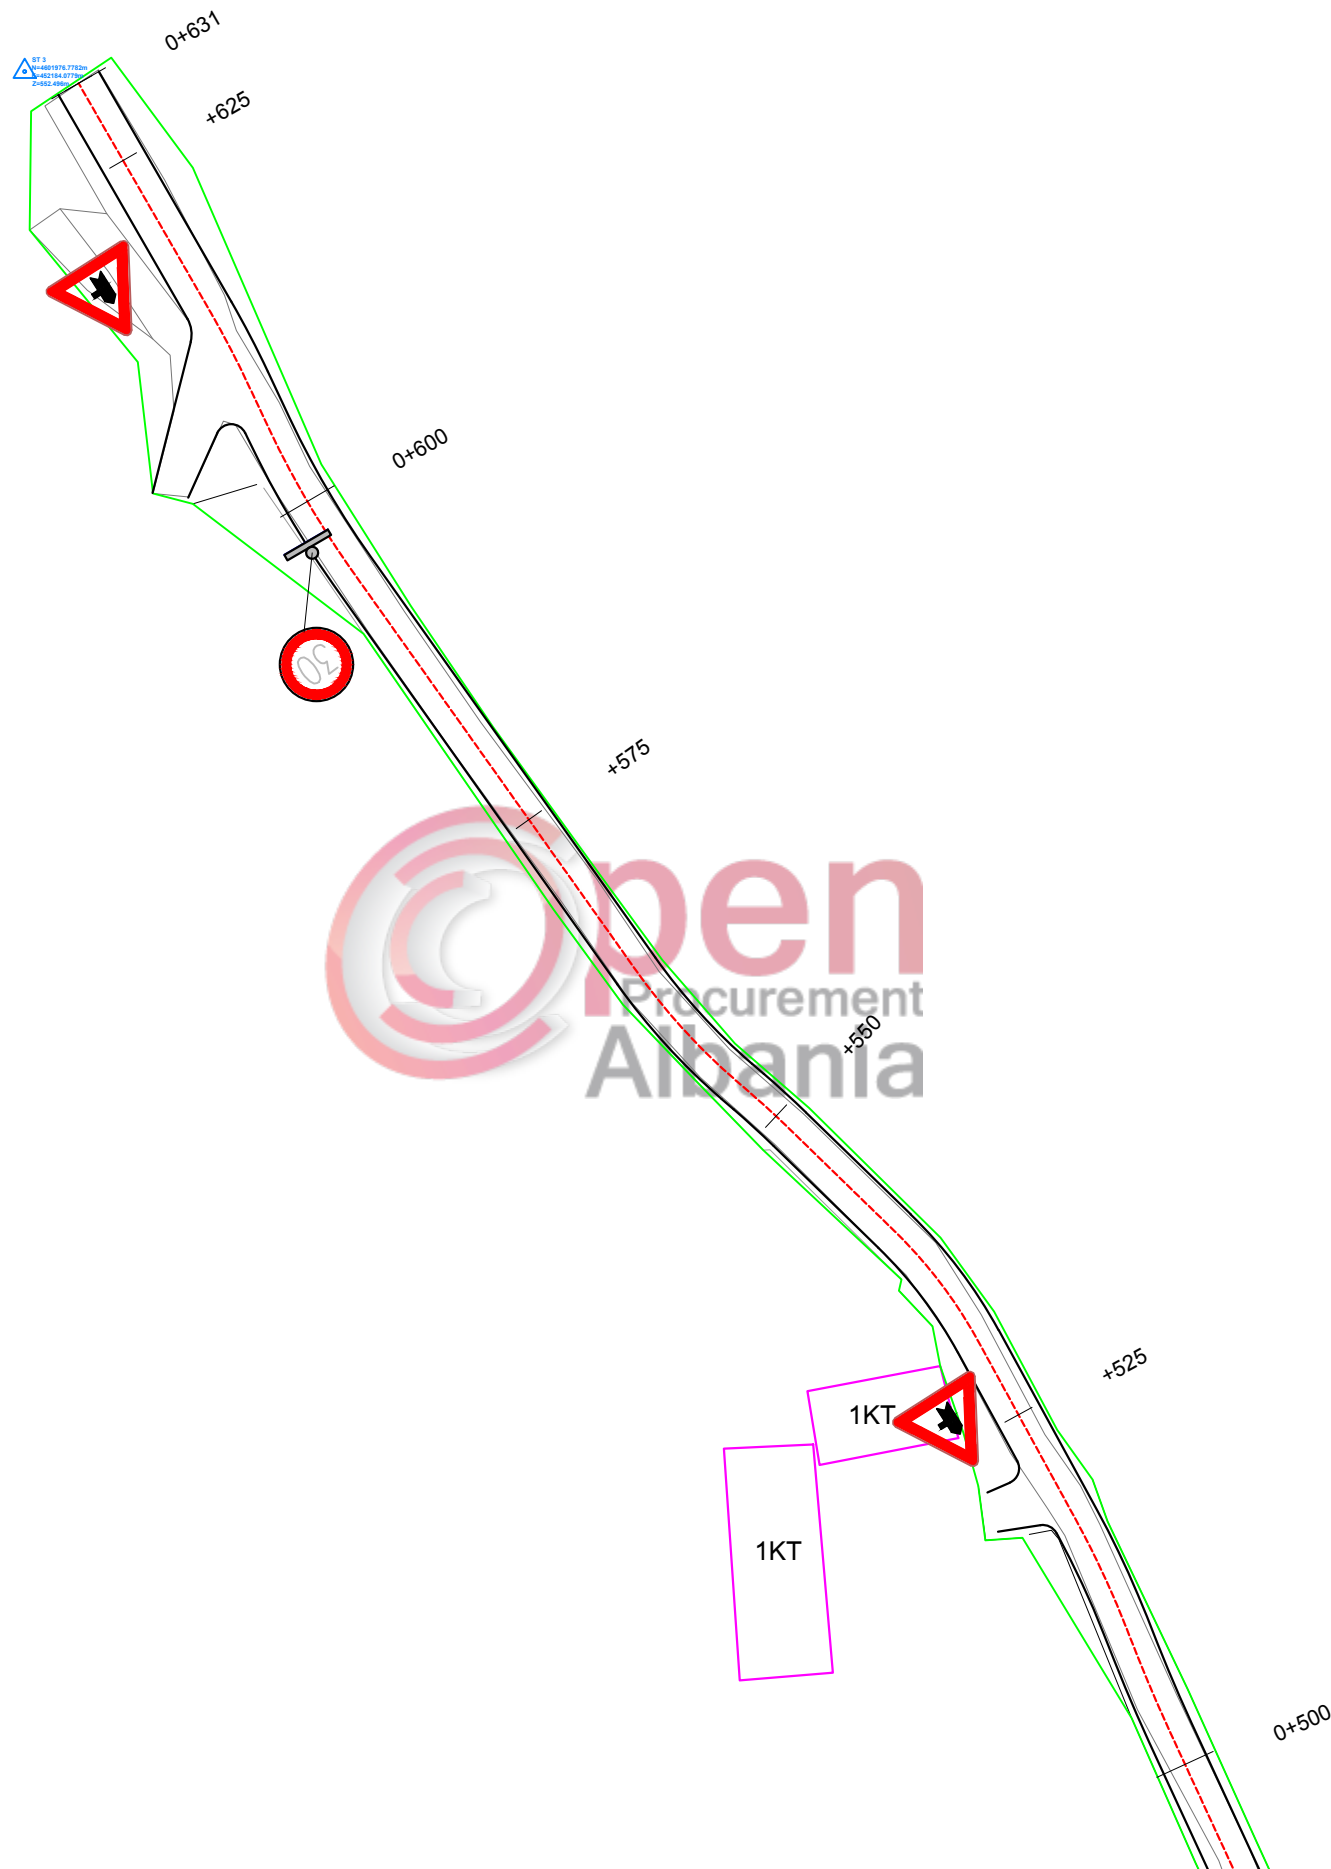

BASHKIA BULQIZE
RIKONSTRUKSION RRUGA OKSHATINE

Emertimi: PLANIMETRIA E SINJALISTIKES	
	"ERALD-G" Sh.p.k Rruga "Koli Bano" Tirane


Drejtues i projektit		Projektues			
Inxh. Gezim ISLAMI		Inxh. Gezim ISLAMI		Elek. Hajdar KURTI	
		Top.Kujtim CANAMETI		Mek. Arben MUHA	
		Hidr. Ersida VERÇANI		Ark.Elton Çarçani	

SHKALLA	FLETA
SHK-1:500	5 - 06
Tiranë 2019	Format A3

TOMBINO Ø1000 B/A


PRERJE NE AKS E TOMBINOS

VOLUMET E PUNES

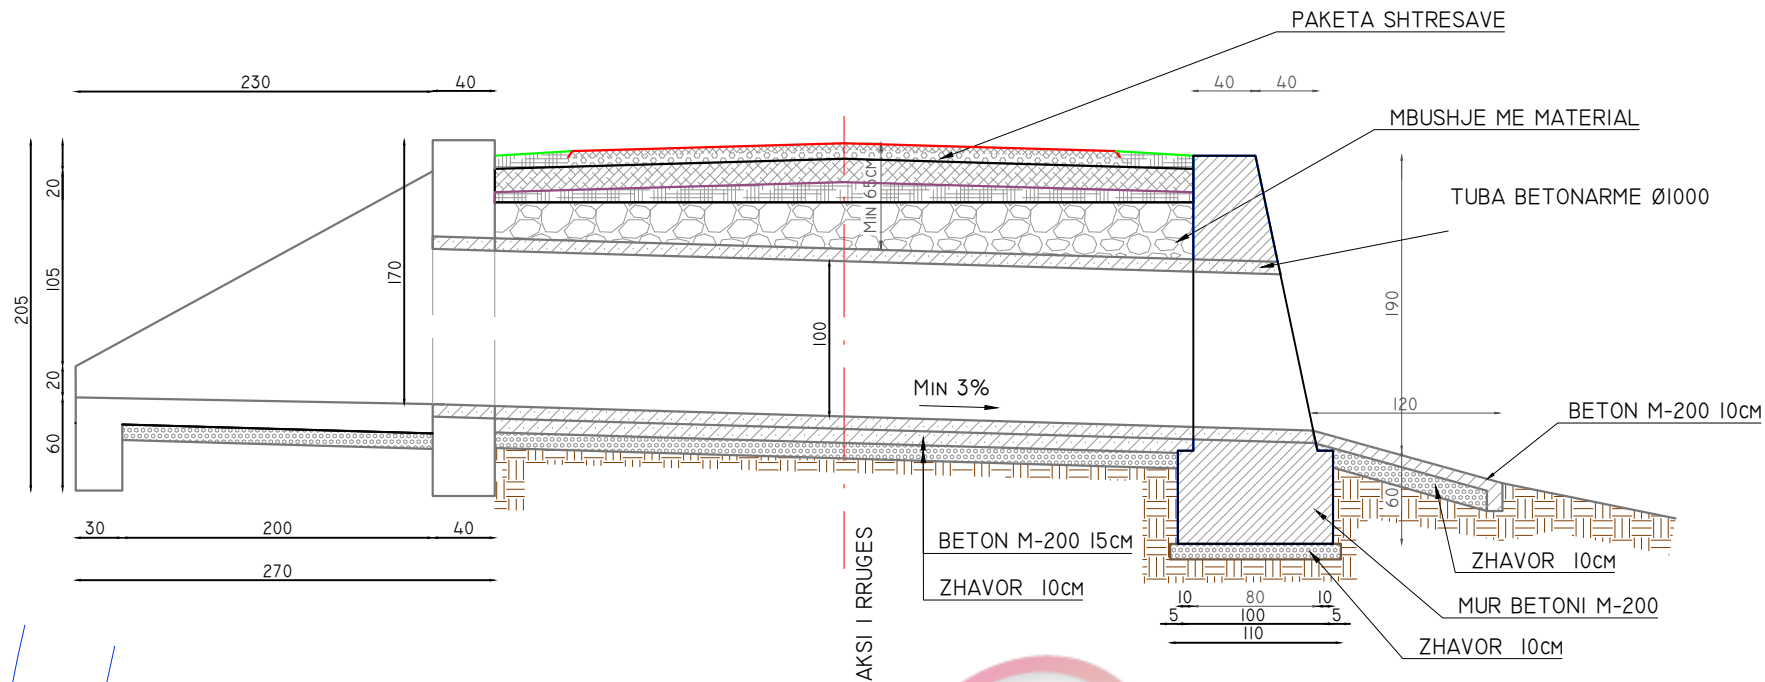


EMERTIMI		m³
BETON M-200	PORTALI HYRJES	4.75
	PORTALI I DALJES	4.75
	DHEMBI + SHITESA	2.0
	TOTALI	11.6
	SHITESA ZHAVORRI	2.0


PAMJA BALLORE

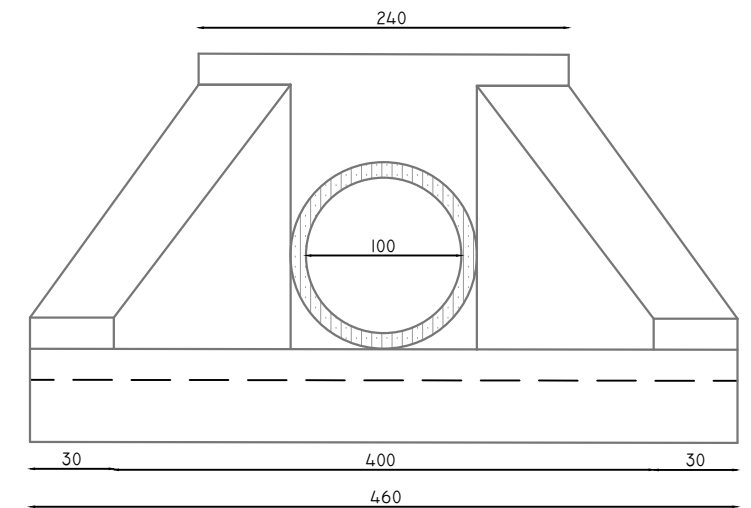

PRERJA 2-2

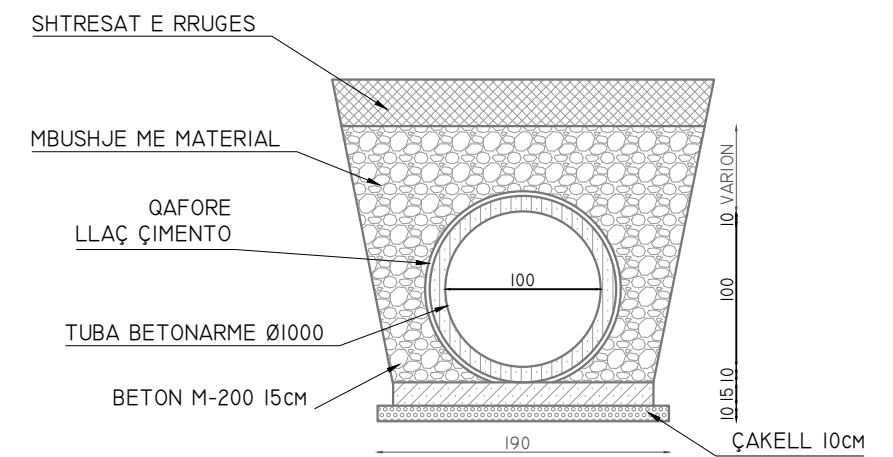

PLANIMETRIA

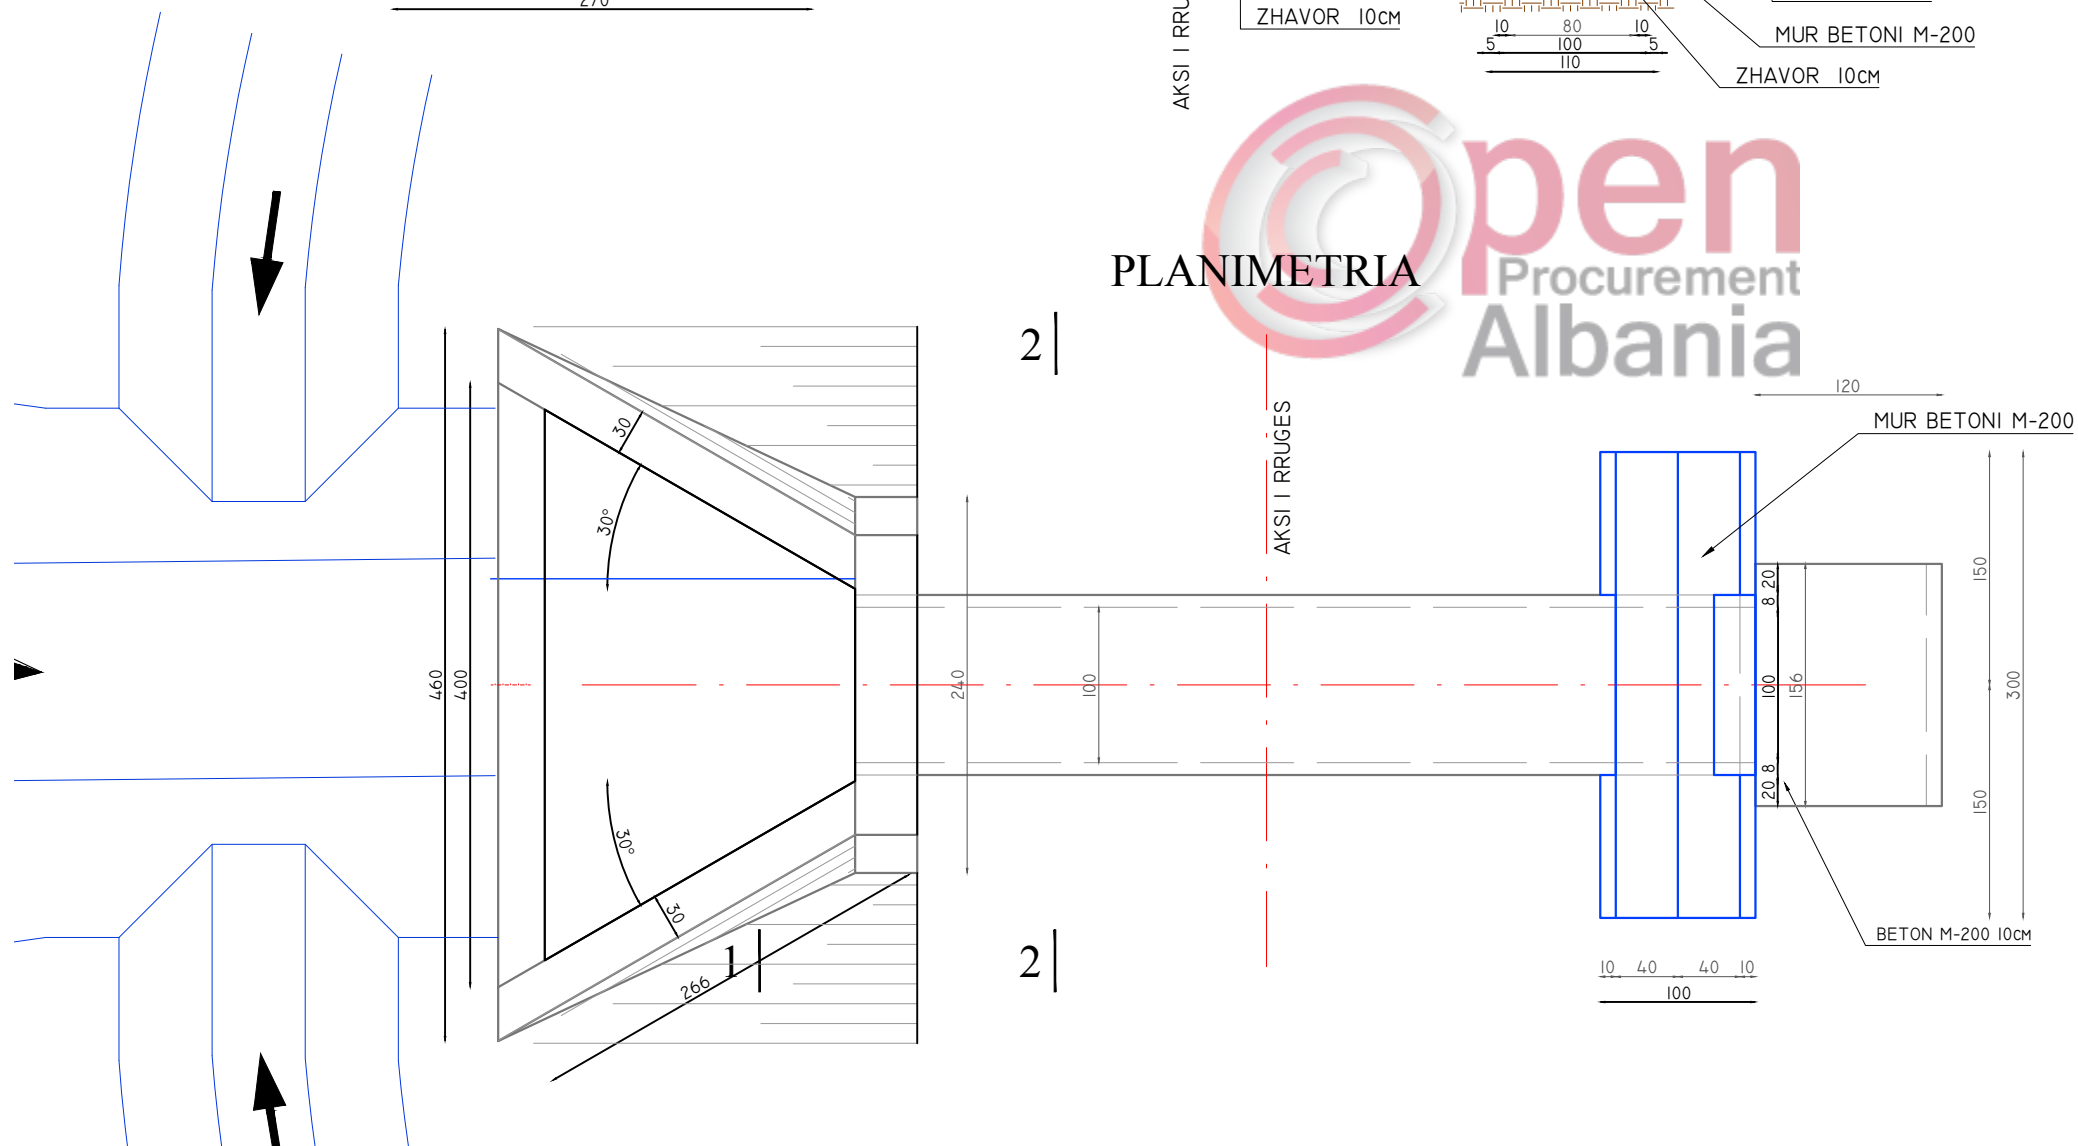

BASHKIA BULQIZE

Emertimi: DETAJE



"ERALD-G" Sh.p.k
Rruga "Koli Bano"
Tirane

Drejtues i projektit

Inxh. Gezim ISLAMI

Projektes

Inxh. Gezim ISLAMI

Elek. Hajdar KURTI

Hidr. Ersida VERÇANI

Ark.Elton Çarçani

SHKALLA

SHK-1:50

Tiranë 2019

LETA


3 - 01

Format A3


Kalim Rruge me Tub Çeliku 323.8/6.3mm

Planimetria

Sh-1:50

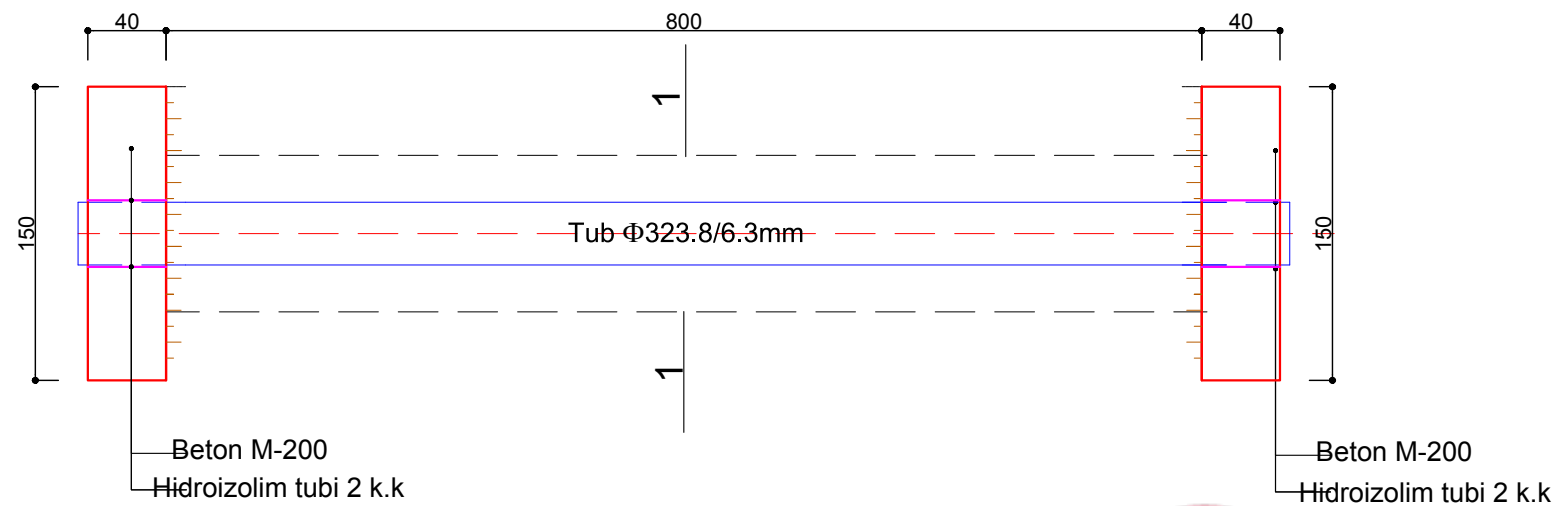


Prerja a-a

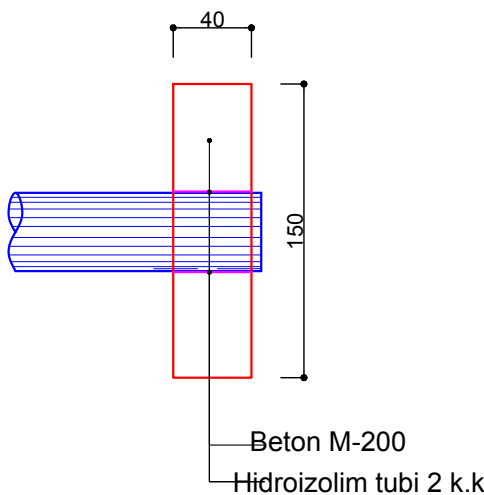


Prerja Terthore

Sh-1:50

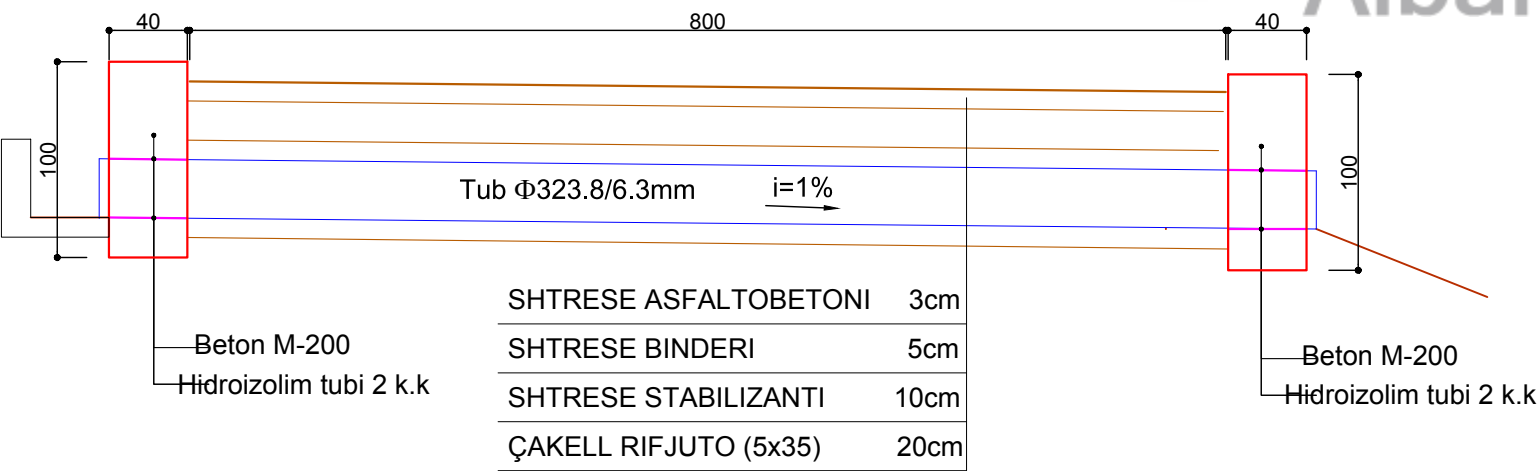

Prerja 1-1

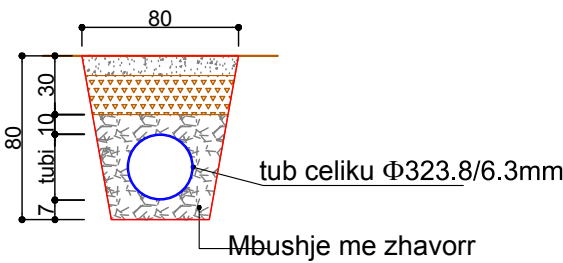

BASHKIA BULQIZE

RIKONSTRUKSION RRUGA OKSHATINE

Emertimi: DETAJE



"ERALD-G" Sh.p.k
Rruga "Koli Bano"
Tirane

Drejtes i projektit

Inxh. Gezim ISLAMI

Projektues

Inxh. Gezim ISLAMI

Top.Kujtim CANAMETI

Hidr. Ersida VERÇANI

Elek. Hajdar KURTI

Mek. Arben MUHA

Ark.Elton Çarçani

SHKALLA

SHK-1:50

Tiranë 2019

FLETA

6 - 02


Format A3

WARNING SIGN

Triangle: red reflective

Background: red reflective

Symbol: black

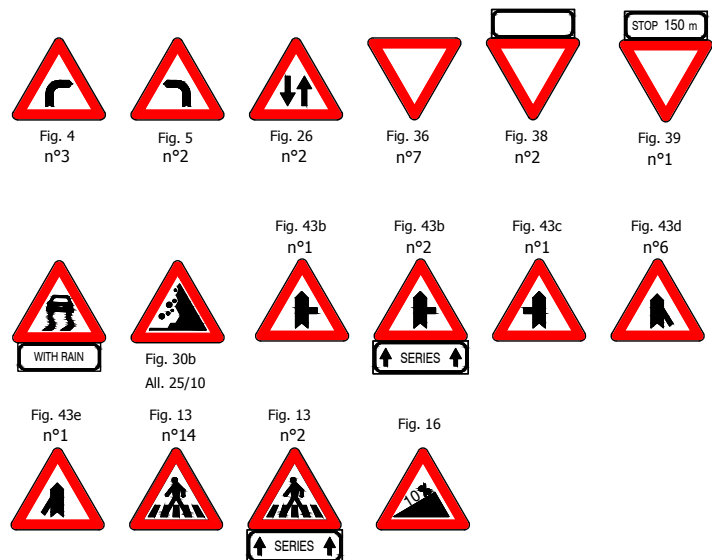


SHENJAT PARANDALUESE

Trekendeshi: e kuqe reflektive

Sfondi: e kuqe reflektive

Simboli: zeze

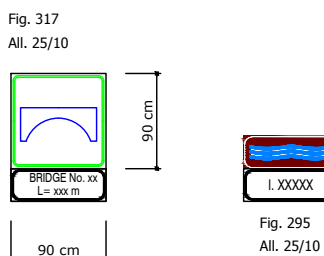

INFORMATION SIGN TABELAT INFORMUESE

COMPLEMENTARY SIGN TABELAT PLOTESUESE

Sign: white reflective

Background: black

Tabela: e bardhe reflektive

Sfondi : e zeze

ADDITIONAL PANEL TABELAT SHTESE

Background: white reflective

Sfondi: e bardhe reflektive

ARROW SIGN TABELAT SHIGJETE


Background: green reflective

Letter: black


Sfondi: jeshile reflektive

Teksti: e zeze

Positioning of chevron sign Pozicioni i shenjave Chevron	
Radius of curve (m) Rrezja e kthesë (m)	Longitudinal distance (m) Distanca (m)
30 - 50	8
50 - 100	12
100 - 200	20
200 - 400	30
>400 (if needed, nese duhet)	30-50

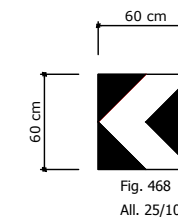


Chevron signs one direction
Shenja Chevron ne nje drejtim

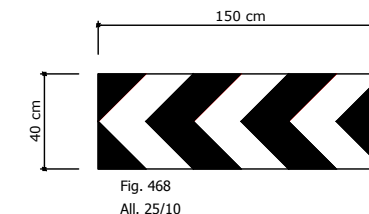

Chevron signs
Shenja Chevron



Fig. 249
All. 25/10

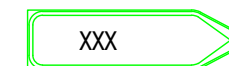

PROHIBIT SIGN SHENJA PARANDALUES

Limit shpejtesie

Rreth: e kuqe reflektive

Simboli: e zeze reflektive

Speed limit sign

Circle: red reflective

Sign: black reflective

Ndalim parakalimi

Cepi & sfondi: e bardhe reflektive

Rrethi: e kuqe reflektive



Simboli: e zeze dhe kuqe reflektive

Overtake prohibit


Edge & background: white reflective

Circle: red reflective



Sign: black & red reflective

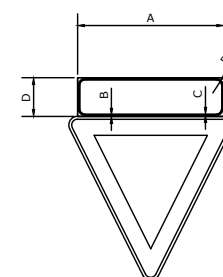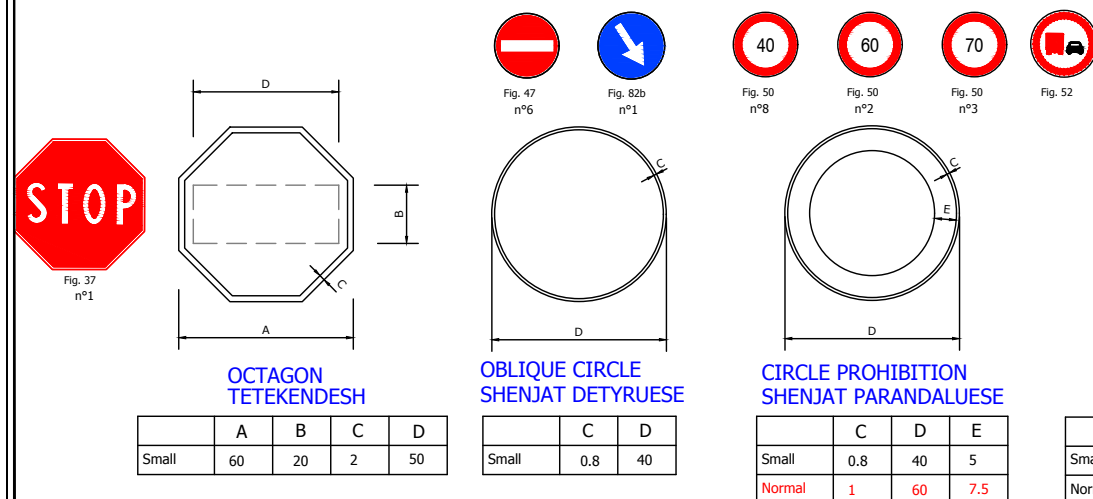

RECTANGLE INTEGRATIVE
FOR TRIANGLE SIGNS
DREJTEKENDESH INFORMUES

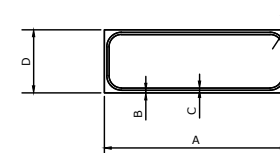

RECTANGLE INTEGRATIVE
DREJTEKENDESH

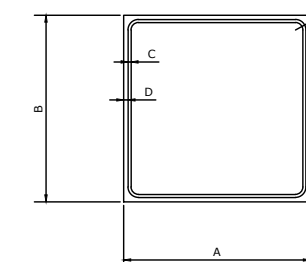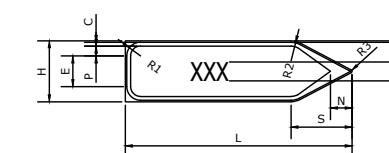

RECTANGLE
DREJTEKENDORE

	A	B	C	D
Small	60	20	2	50

	C	D
Small	0.8	40

	C	D	E
Small	0.8	40	5
Normal	1	60	7.5

	A	C	E	R
Small	60	1	5.5	3
Normal	90	1.5	8	4.5

	A	B	C	D	R
Small	58	0.3	0.6	18	2

	A	B	C	D	R
Normal	90	0.8	1.5	30	5.5

Normal	C	D	E	H	L	M
	1.5	1	22	40	150	18
	N	R1	R2	R3	P	S
	15.5	8	13	2	6.5	38

	A	B	C	D	R
Normal	90	135	1.6	0.8	7

NOTE:
ALL ROAD SIGNS CONFORMING DIMENSIONS & COLORS, ARE
ACCORDING ALBANIAN RODE CODE & APPLICATION RULES OF
ALBANIAN RODE CODE
THE DIMENSIONS OF THE SIGNS ARE IN CENTIMETER

BASHKIA BULQIZE

RIKONSTRUKSION RRUGA OKSHATINE

Emertimi: DETAJE



Drejtesues i projektit

Inxh. Gezim ISLAMI

Projektues

Inxh. Gezim ISLAMI

Top.Kujtim CANAMETI

Hidr. Ersida VERÇANI

Elek. Hajdar KURTI

Mek. Arben MUHA

Ark.Elton Çarçani

SHKALLA


SHK-1:50

Tiranë 2019



FLETA

6 - 03

Format A3

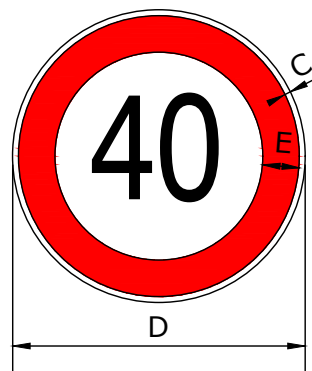


C	D	E
0.8	40	5

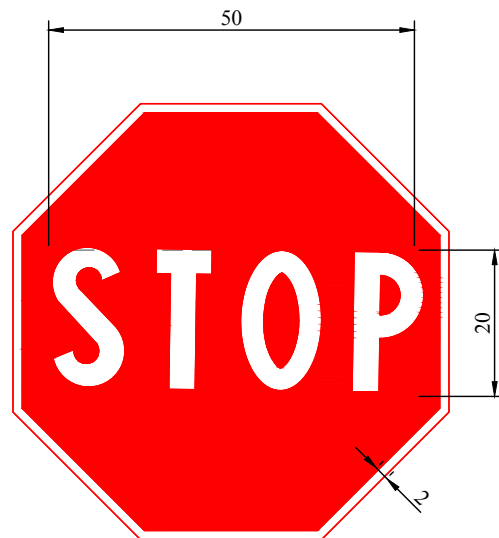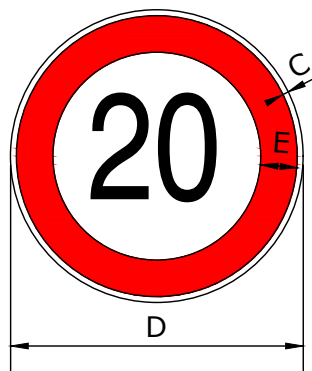

A	B	C	D
60	20	2	50




A	C	E	R
60	1	5.5	3

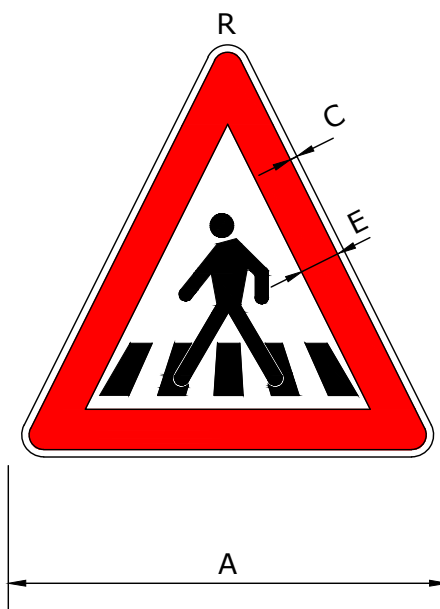

A	C	E	R
60	1	5.5	3



A	C	E	R
60	1	5.5	3

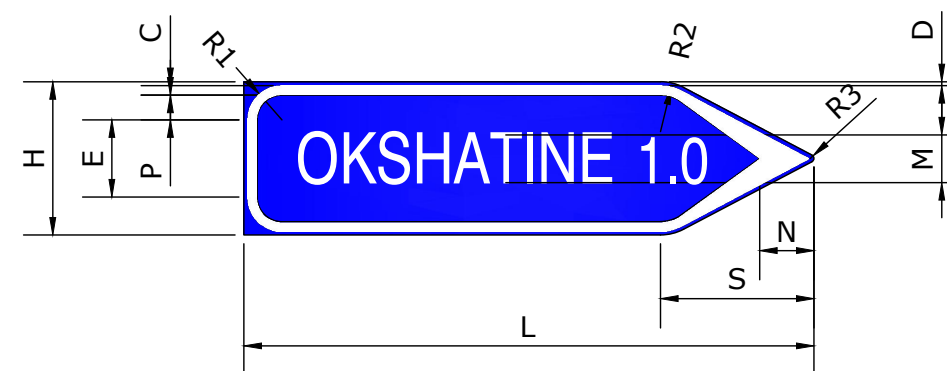

Normal	C	D	E	H	L	M
	1.5	1	22	40	150	18
	N	R1	R2	R3	P	S
	15.5	8	13	2	6.5	38

BASHKIA BULQIZE

RIKONSTRUKSION RRUGA OKSHATINE

Emertimi: DETAJE



"ERALD-G" Sh.p.k
Rruga "Koli Bano"
Tirane

Drejtes i projektit

Inxh. Gezim ISLAMI

Projektues

Inxh. Gezim ISLAMI

Top.Kujtim CANAMETI

Hidr. Ersida VERÇANI

Ele. Hajdar KURTI

Mek. Arben MUHA

Ark.Elton Çarçani

SHKALLA

SHK-1:50

Tiranë 2019


FLETA

6 - 04


Format A3

PEDESTRAIN CROSSING






KALIMI KEMBESOREVE

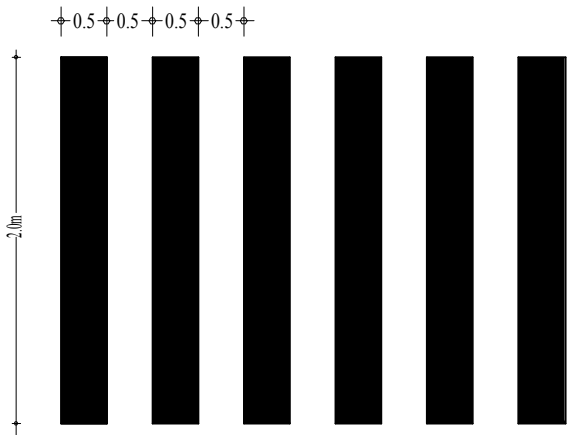

VIJEZIMI NE KUFIJETE E RRUGES
Tipi A "vazhduar"

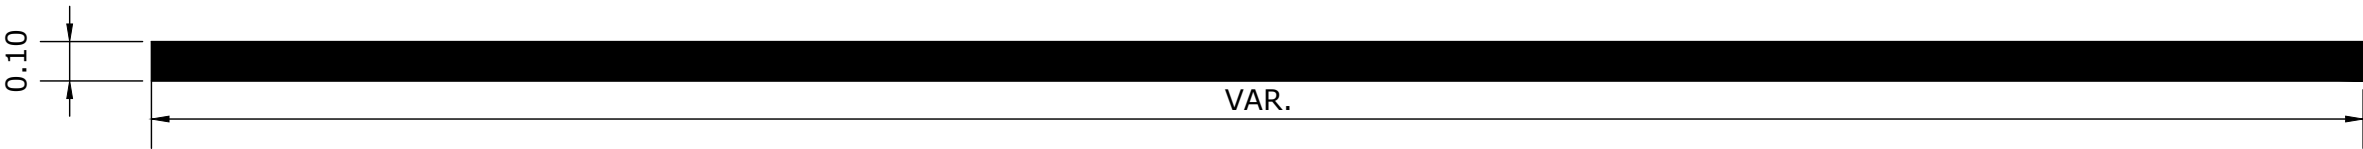

BASHKIA BULQIZE	Emertimi: DETAJE		Drejtes i projektit		Projektues				SHKALLA	FLETA
		"ERALD-G" Sh.p.k	Inxh. Gezim ISLAMI		Inxh. Gezim ISLAMI		Elek. Hajdar KURTI		SHK-1:50	6 - 05
		Rruga "Koli Bano"			Top.Kujtim CANAMETI		Mek. Arben MUHA			
		Tirane			Hidr. Ersida VERÇANI		Ark.Elton Çarçani			
RIKONSTRUKSION RRUGA OKSHATINE									Tiranë 2019	Format A3

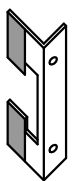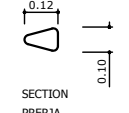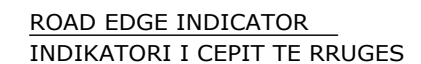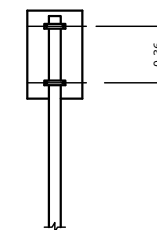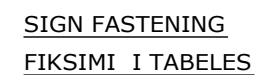

INSTALLED IN CENTRAL CONCRETE BARRIER

REFLECTIVE DELINEATORS



NOTE:
ALL ROAD SIGNS CONFORMING DIMENSIONS & COLORS, ARE
ACCORDING ALBANIAN RODE CODE & APPLICATION RULES OF
ALBANIAN RODE CODE
THE DIMENSIONS OF THE SIGNS ARE IN CENTIMETER

ROAD MARKING ACCORDING ARDM 6
VIJEZIMI I RRUGEVE SIPAS ARDM 6


Type D



Type E



Type F

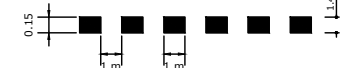

BASHKIA BULQIZE

RIKONSTRUKSION RRUGA OKSHATINE

Emertimi: DETAJE



"ERALD-G" Sh.p.k
Rruga "Koli Bano"
Tirane

Drejtues i projektit

Inxh. Gezim ISLAMI

Projektes

Inxh. Gezim ISLAMI

Elek. Hajdar KURTI

Top.Kujtim CANAMET

Mek. Arben MUHA

SHKALLA

SHK-1:50

Tiranë 2019


FLETA

6 - 06


Format A3






WRITING THE WORD STOP
SHKRIMI I FJALES STOP

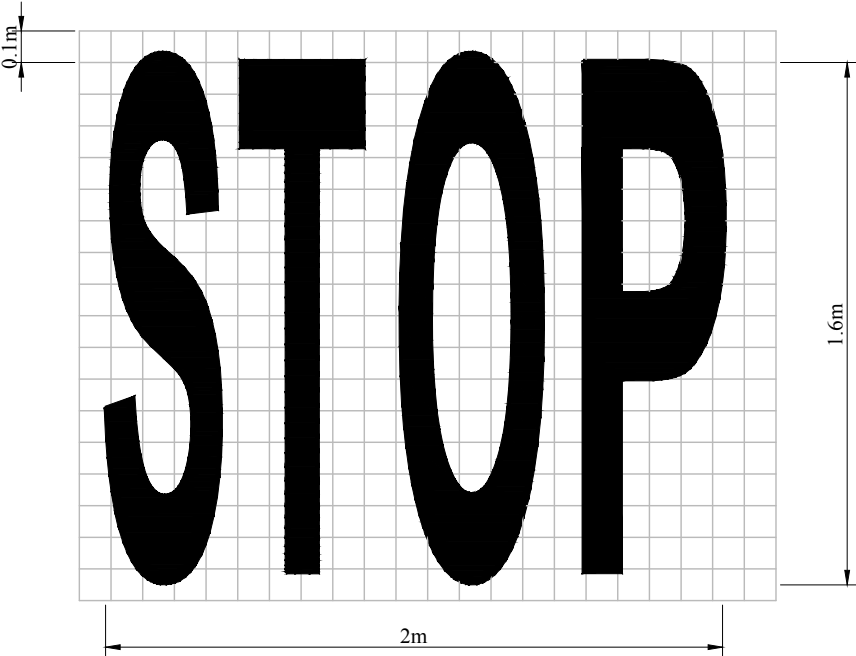

LANE ARROWS
SHIGJETAT DREJTUESE

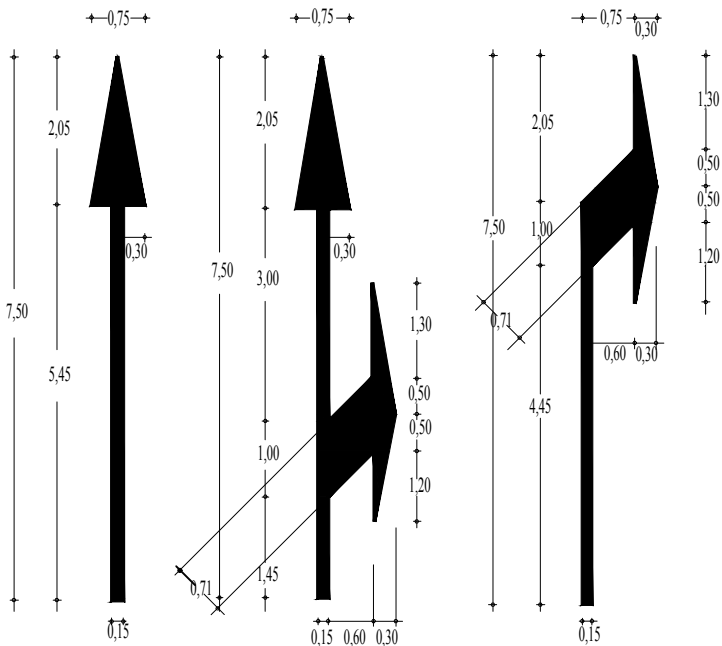

PEDESTRAIN CROSSING
KALIMI KEMBESOREVE

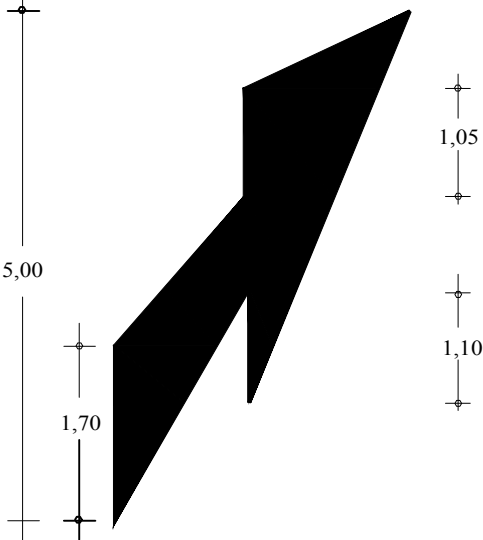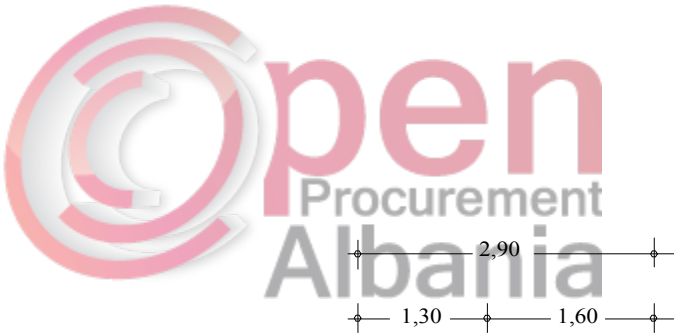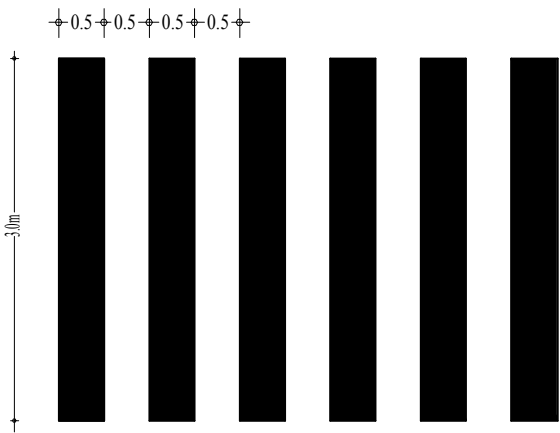

BASHKIA BULQIZE

RIKONSTRUKSION RRUGA OKSHATINE

Emertimi: DETAJE



"ERALD-G" Sh.p.k
Rruga "Koli Bano"
Tirane

Drejtes i projektit

Inxh. Gezim ISLAMI

Projektues

Inxh. Gezim ISLAMI

Top.Kujtim CANAMETI

Hidr. Ersida VERÇANI

Elek. Hajdar KURTI

Mek. Arben MUHA

Ark.Elton Çarçani

SHKALLA

SHK-1:50

Tiranë 2019

FLETA

6 - 07

Format A3