


BASHKIA DURRES

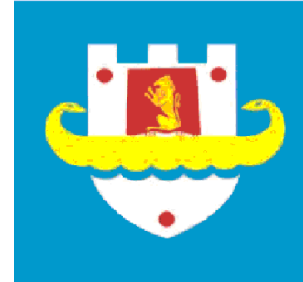

BASHKIA DURRES

OBJEKTI:
VENDOSJA E RRETHIMIT SHKOLLA "MARIE KACULINI"
"BASHKIA DURRËS"

DURRES, MARS 2019
NJESIA E PROEJKTIT DHE INFRASTRUKTURES





BASHKIA DURRES



NJESIA E
PROJEKTIT DHE
INFRASTRUKTURES

VENDODHJA :
NJESIA KATUND I RI, DURRES
PROJEKTI :
TEKNIK
FAZA E PROJEKTIT :
PROJEKT ZBATIMI

GRUPI PROJEKTIMIT :


EMER MBIEMER
Ark. Adnand TOÇILA
Ark. Oltjon GRUÇKA

FIRMA

EMERTIMI I FLETES :
FOTO GJENDJA EKZISTUESE

DATA 03/2019 SHKALLA 1:50
No. I FLETES A/02

OBJEKTI :VENDOSJA E RRETHIMIT SHKOLLA "MARIE KACULINI"

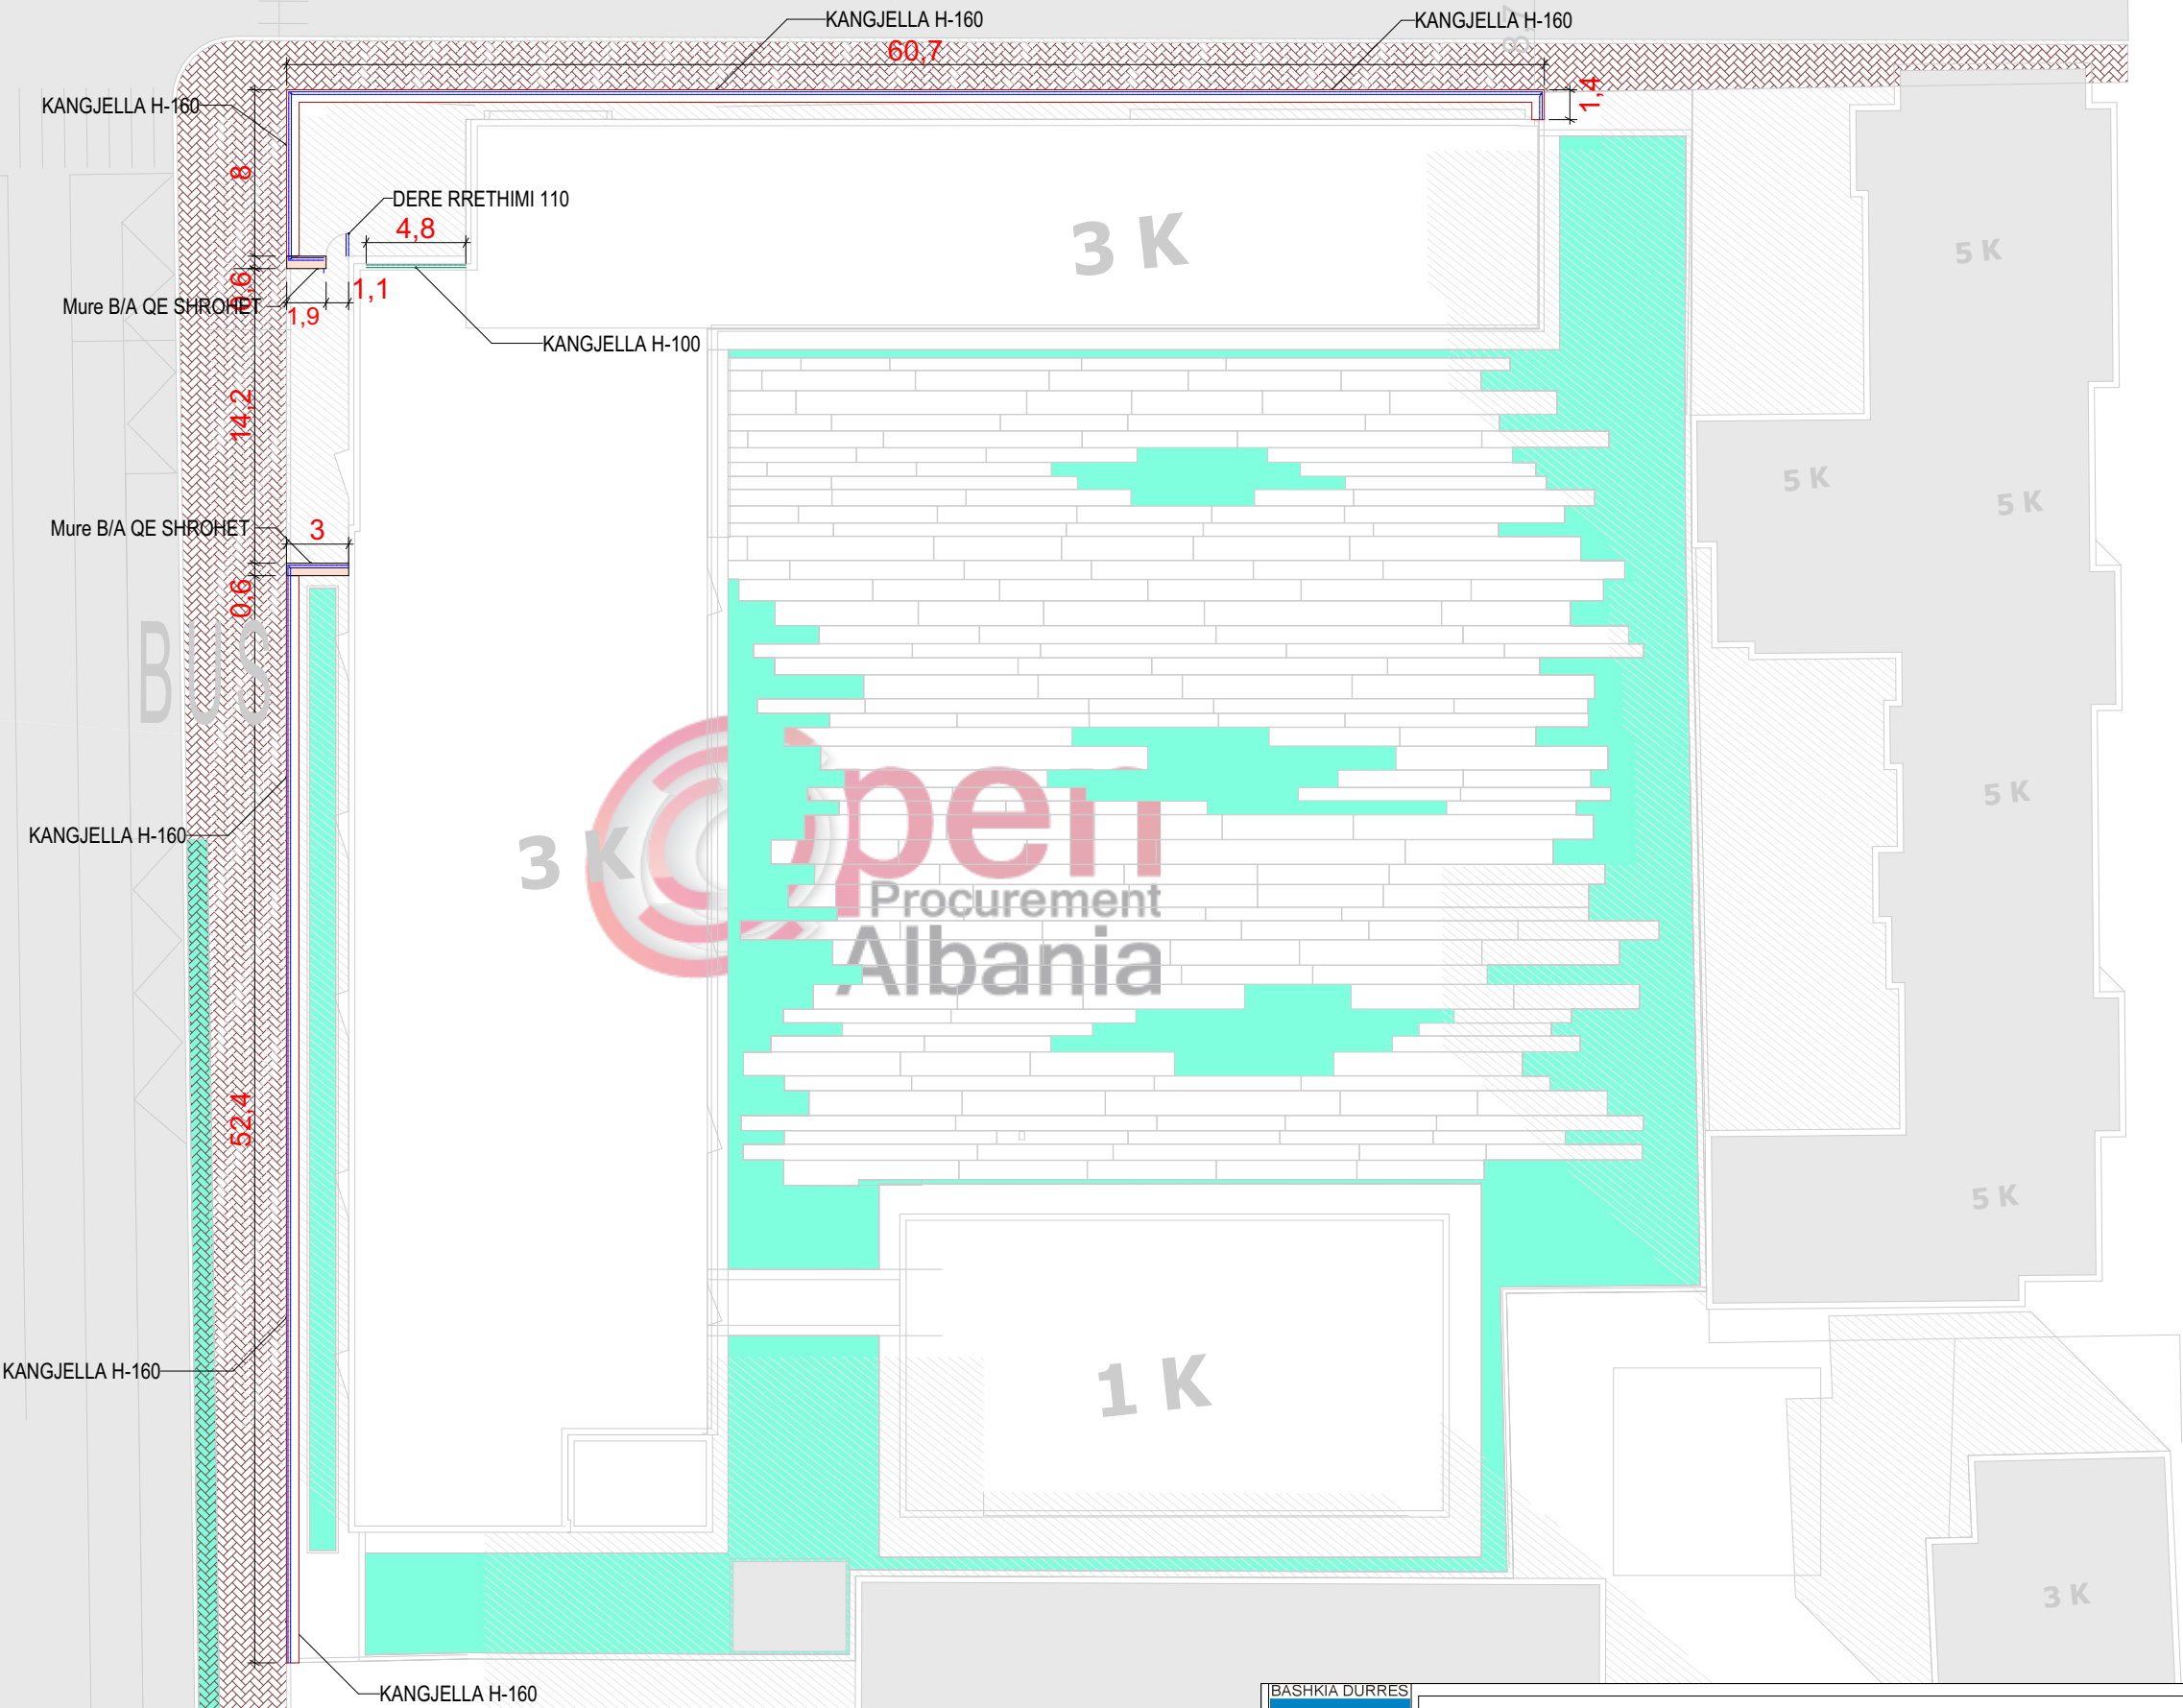

BASHKIA DURRES




NJESIA E
PROJEKTIT DHE
INFRASTRUKTURES

OBJEKTI :VENDOSJA E RRETHIMIT SHKOLLA "MARIE KACULINI"

VENDODHJA :
NJESIA KATUND I RI, DURRES
PROJEKTI :
TEKNIK
FAZA E PROJEKTIT :
PROJEKT ZBATIMI

EMER MBIEMER
Ark. Adnand TOÇILA
Ark. Oltjon GRUÇKA
FIRMA

EMERTIMI I FLETES :
PLAN VENDOSJA E KANGJELLAVE
DATA 03/2019 SHKALLA 1:350
No. I FLETES A/03

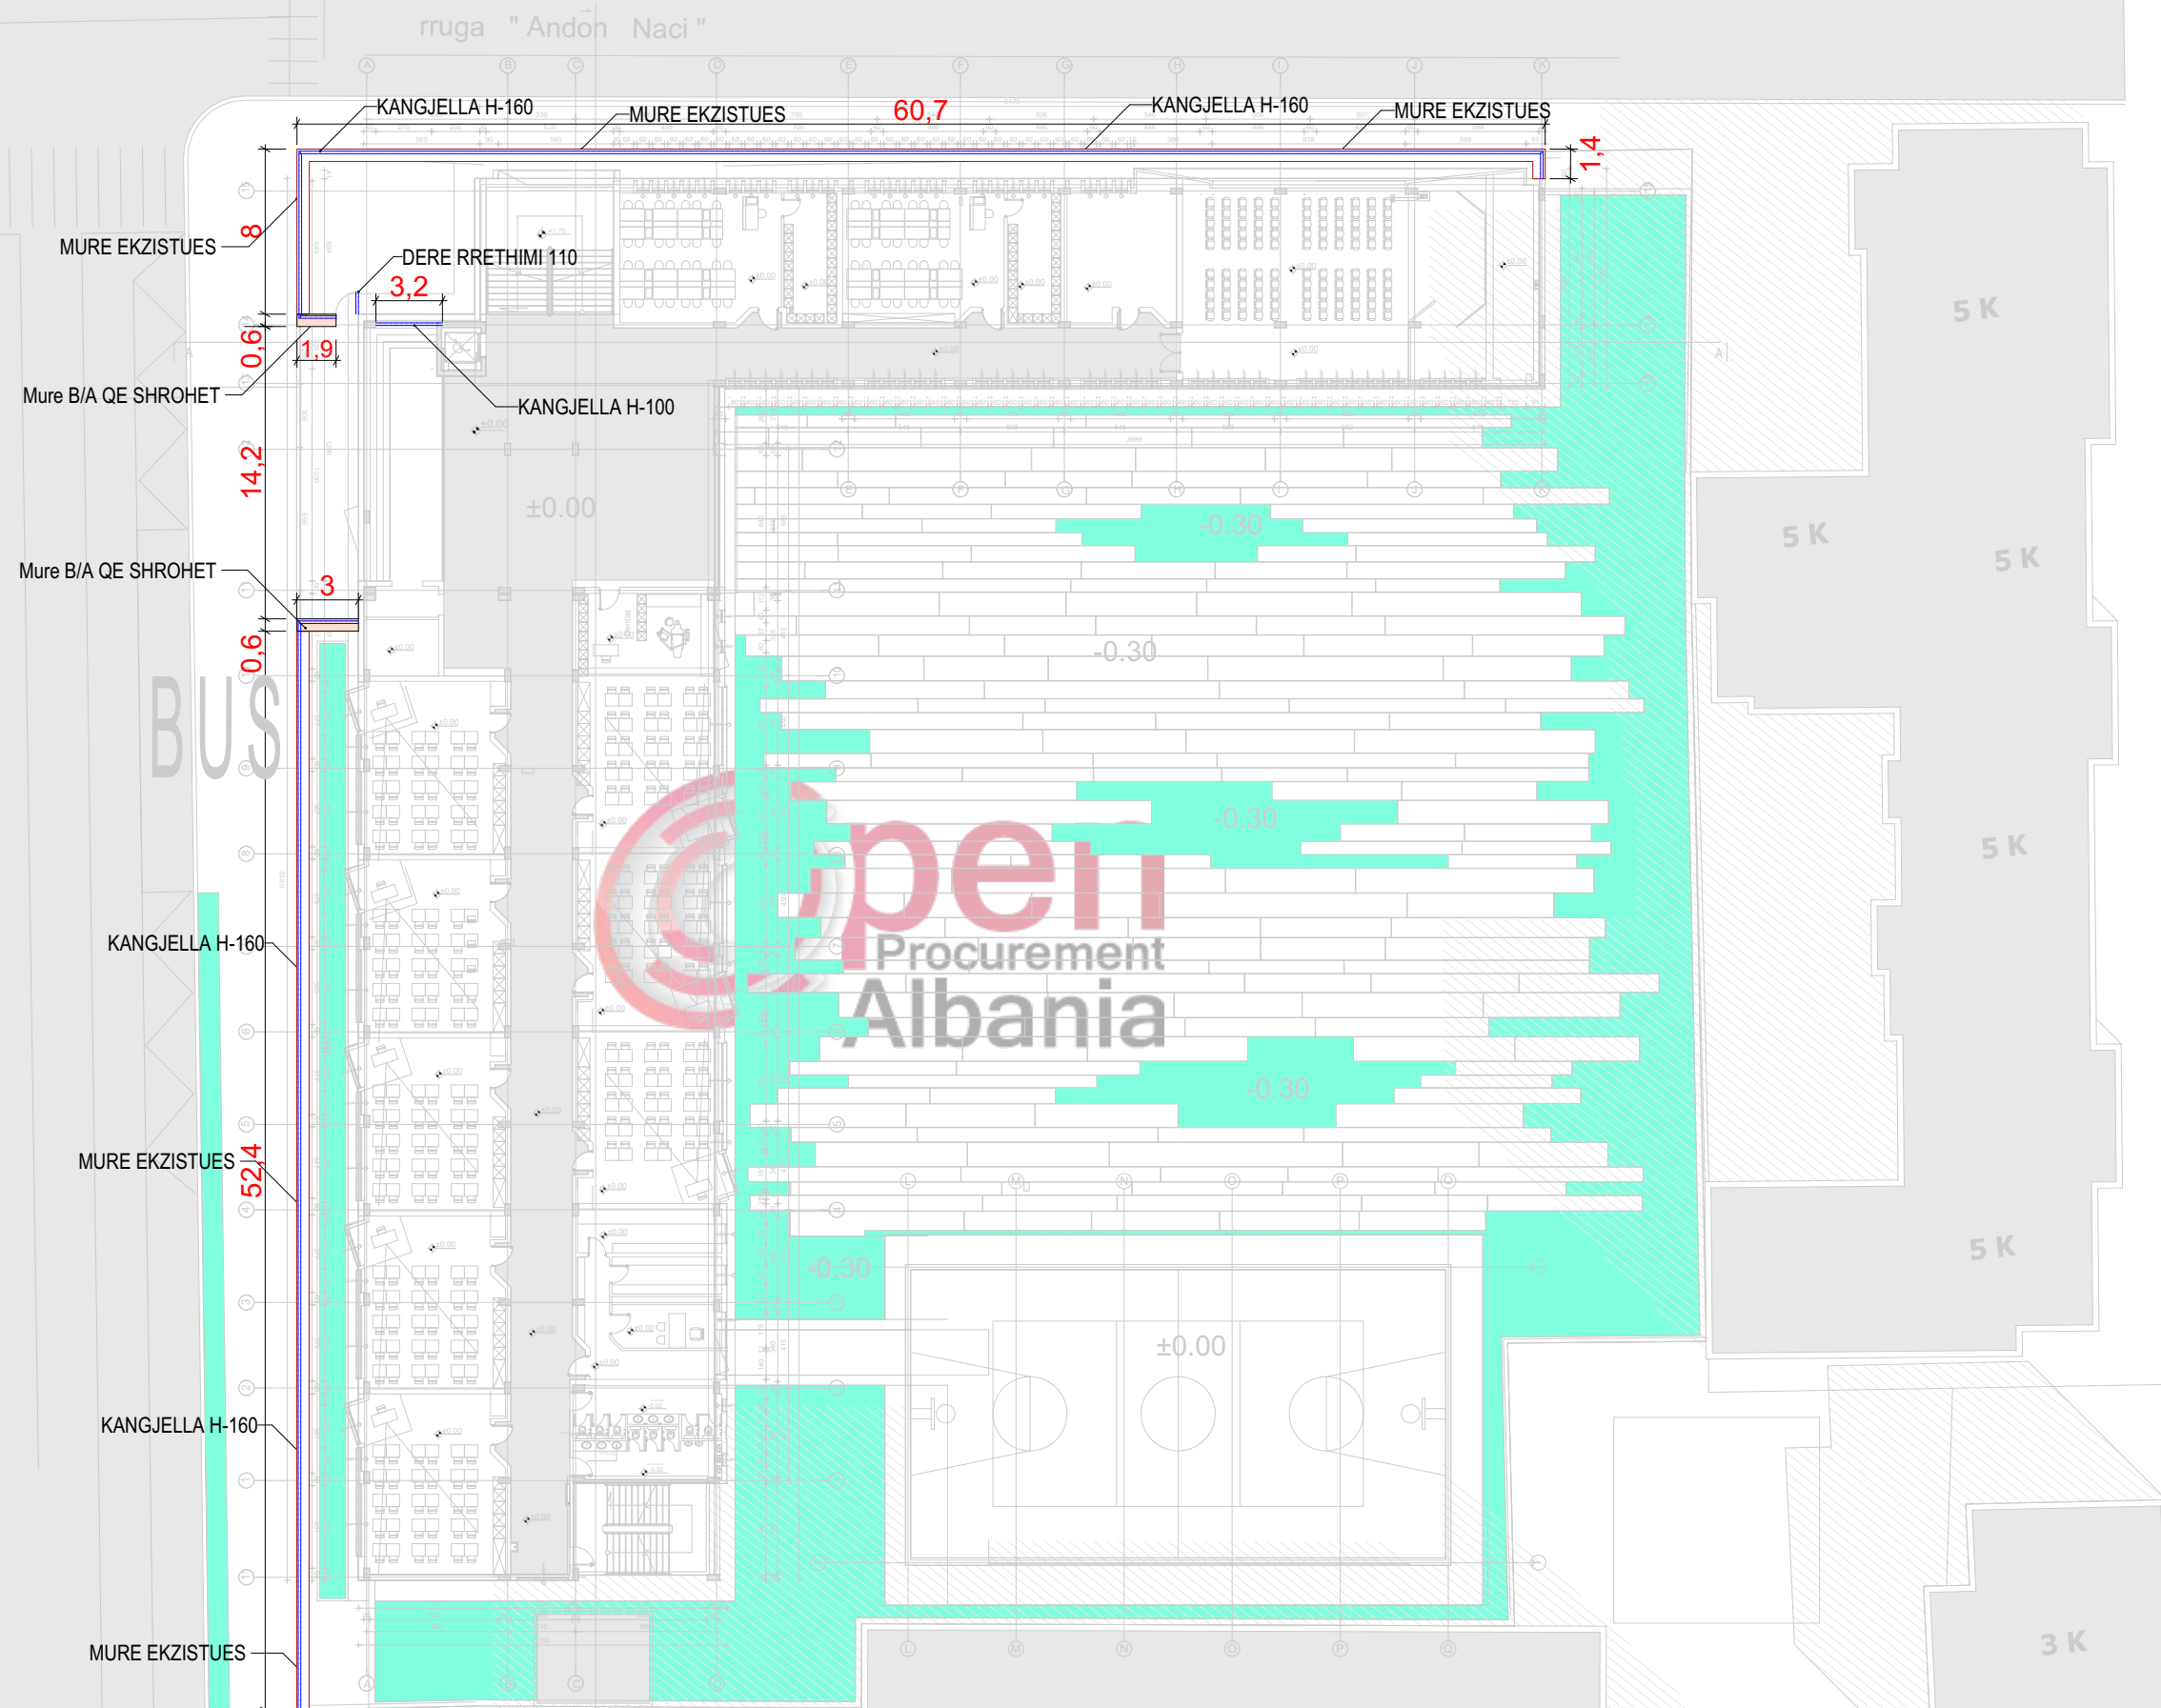

BASHKIA DURRES

NJESIA E
PROJEKTIT DHE
INFRASTRUKTURES

OBJEKTI : VENDOSJA E RRETHIMIT SHKOLLA "MARIE KACULINI"

VENDODHJA :
NJESIA KATUND I RI, DURRES

PROJEKTI :
TEKNIK

FAZA E PROJEKTIT :
PROJEKT ZBATIMI

EMER MBIEMER
Ark. Adnand TOÇILA
Ark. Oltjon GRUÇKA

FIRMA

EMERTIMI I FLETES :
PLAN SISTEMIMI KANGJELLAVE

DATA 03/2019 SHKALLA 1:350



No. I FLETES

A/04




Kangjellat metalike do te vendosen ne perimetrin e shkolles pergjate murit ekzistues te rrethimit.

Kapja do te behet ne bazamentin e murit me pllake metalike te kapur me prixhonire ne beton me nje distance nga njera-tjetra prej 104 cm.

Hapsia ndermjet profileve vertikale do te jete 11 cm dhe me nje latresi 160 cm.

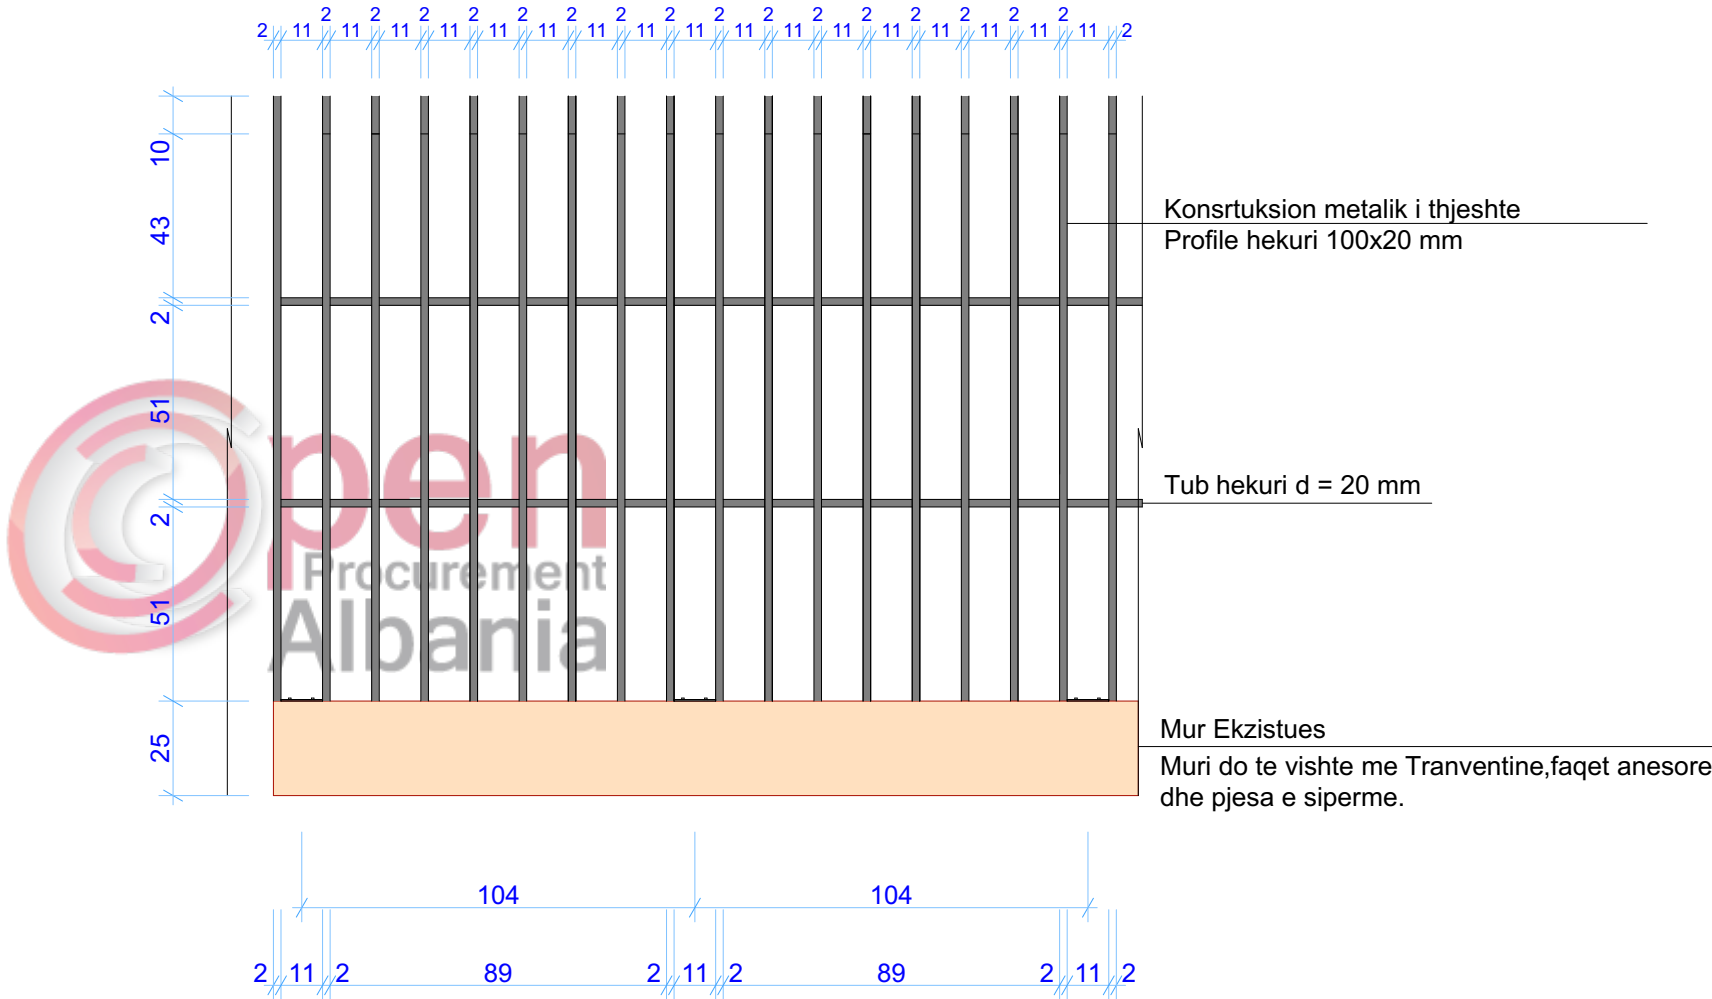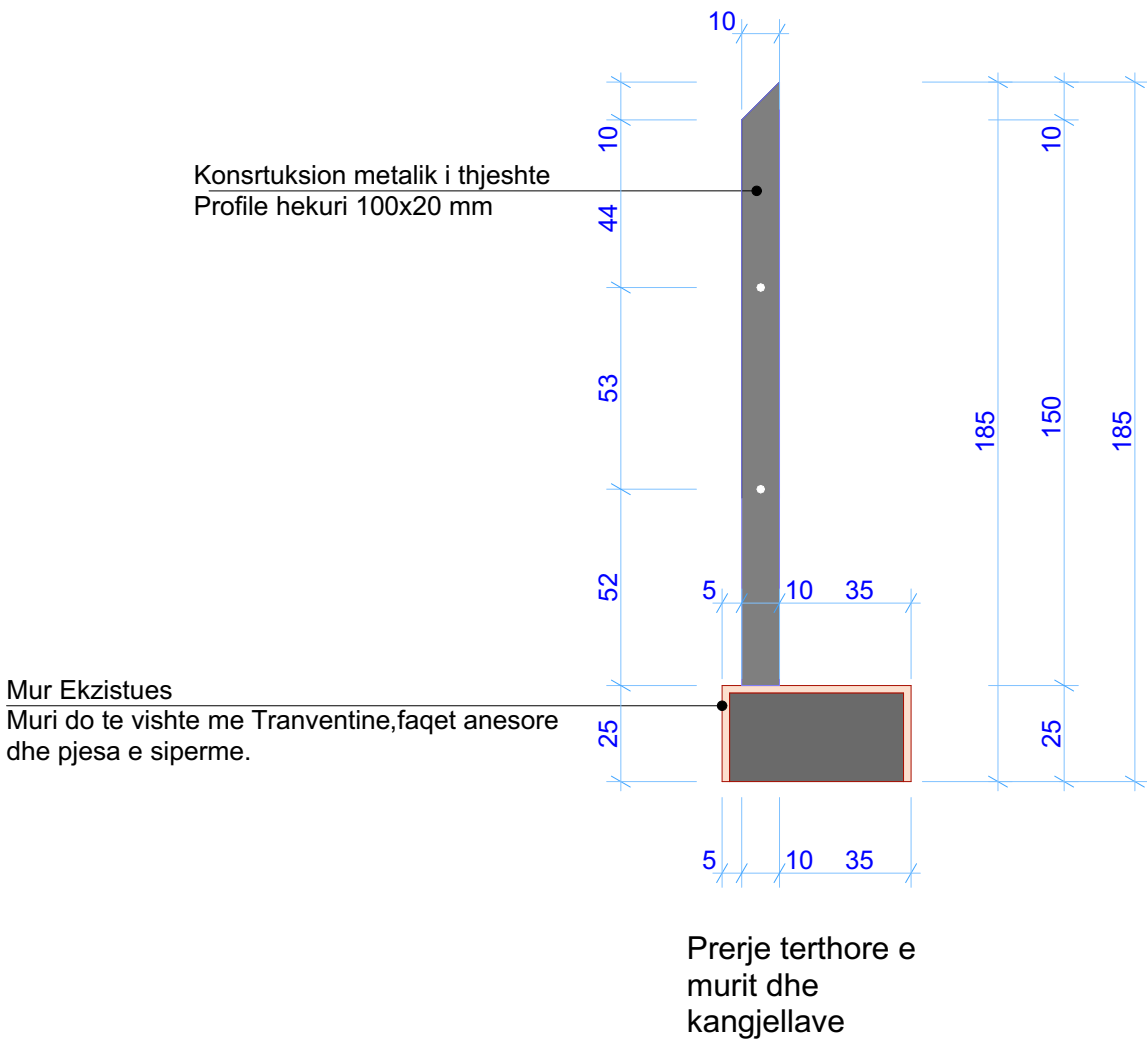

BASHKIA DURRES		OBJEKTI :VENDOSJA E RRETHIMIT SHKOLLA "MARIE KACULINI"	
 NJESIA E PROJEKTIT DHE INFRASTRUKTURES	VENDODHJA : NJESIA KATUND I RI, DURRES	GRUPI PROJEKTIMIT :	EMER MBIEMER Ark. Adnand TOÇILA Ark. Oltjon GRUÇKA
	PROJEKTI : TEKNIK		FIRMA
	FAZA E PROJEKTIT : PROJEKT ZBATIMI		EMERTIMI I FLETES : DETAJ I KANGJELLAVE MURI RRETHUES
	DATA 03/2019		SHKALLA 1:20
		No. I FLETES A/05	

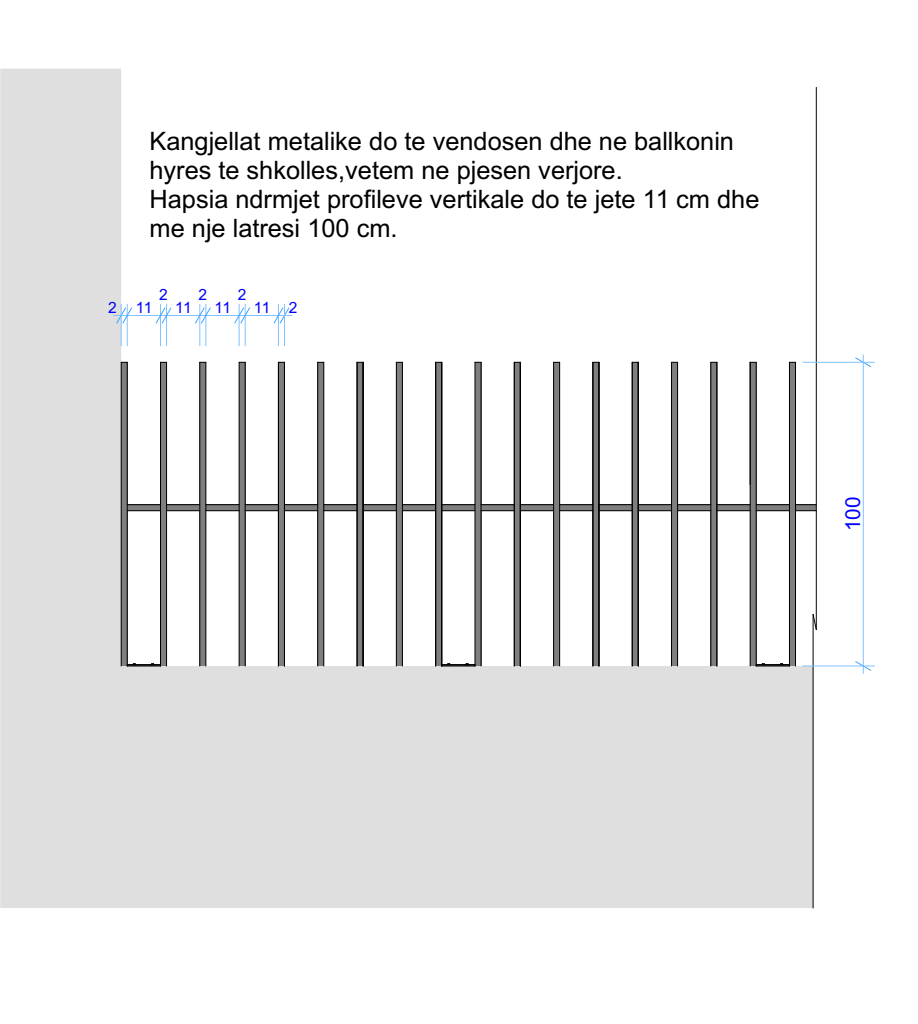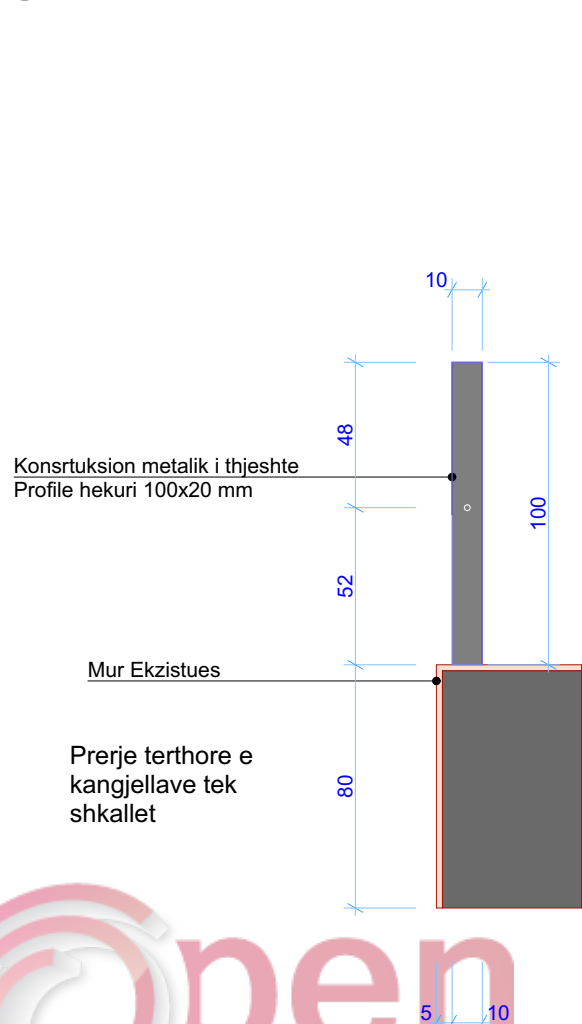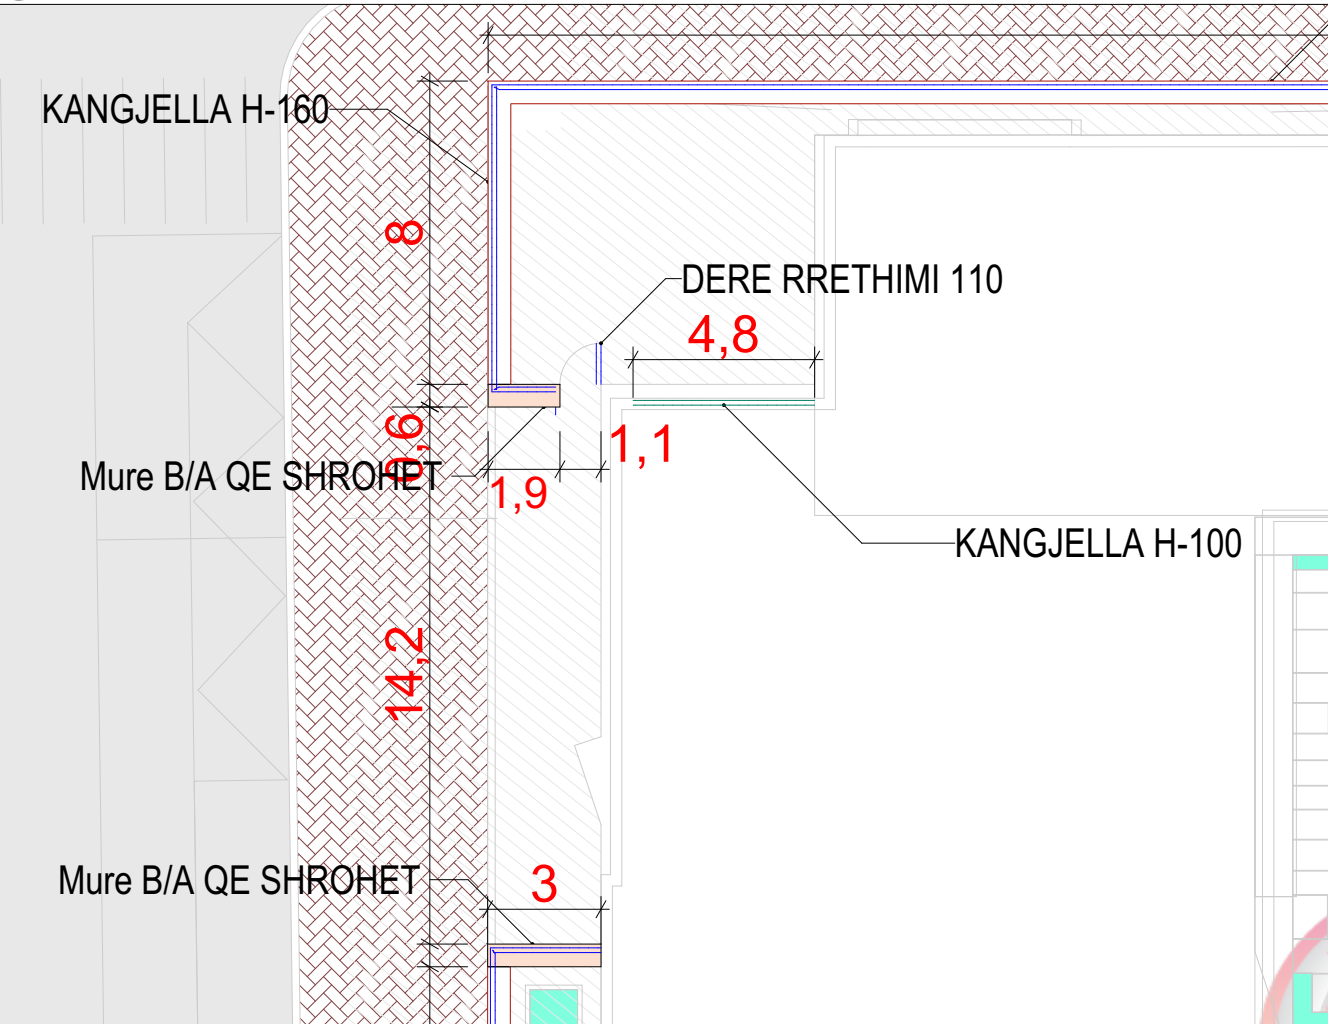

Open
Procurement
Albania

