


PLANIMETRIA E INSTALIMEVE IT, KATI PERDHE

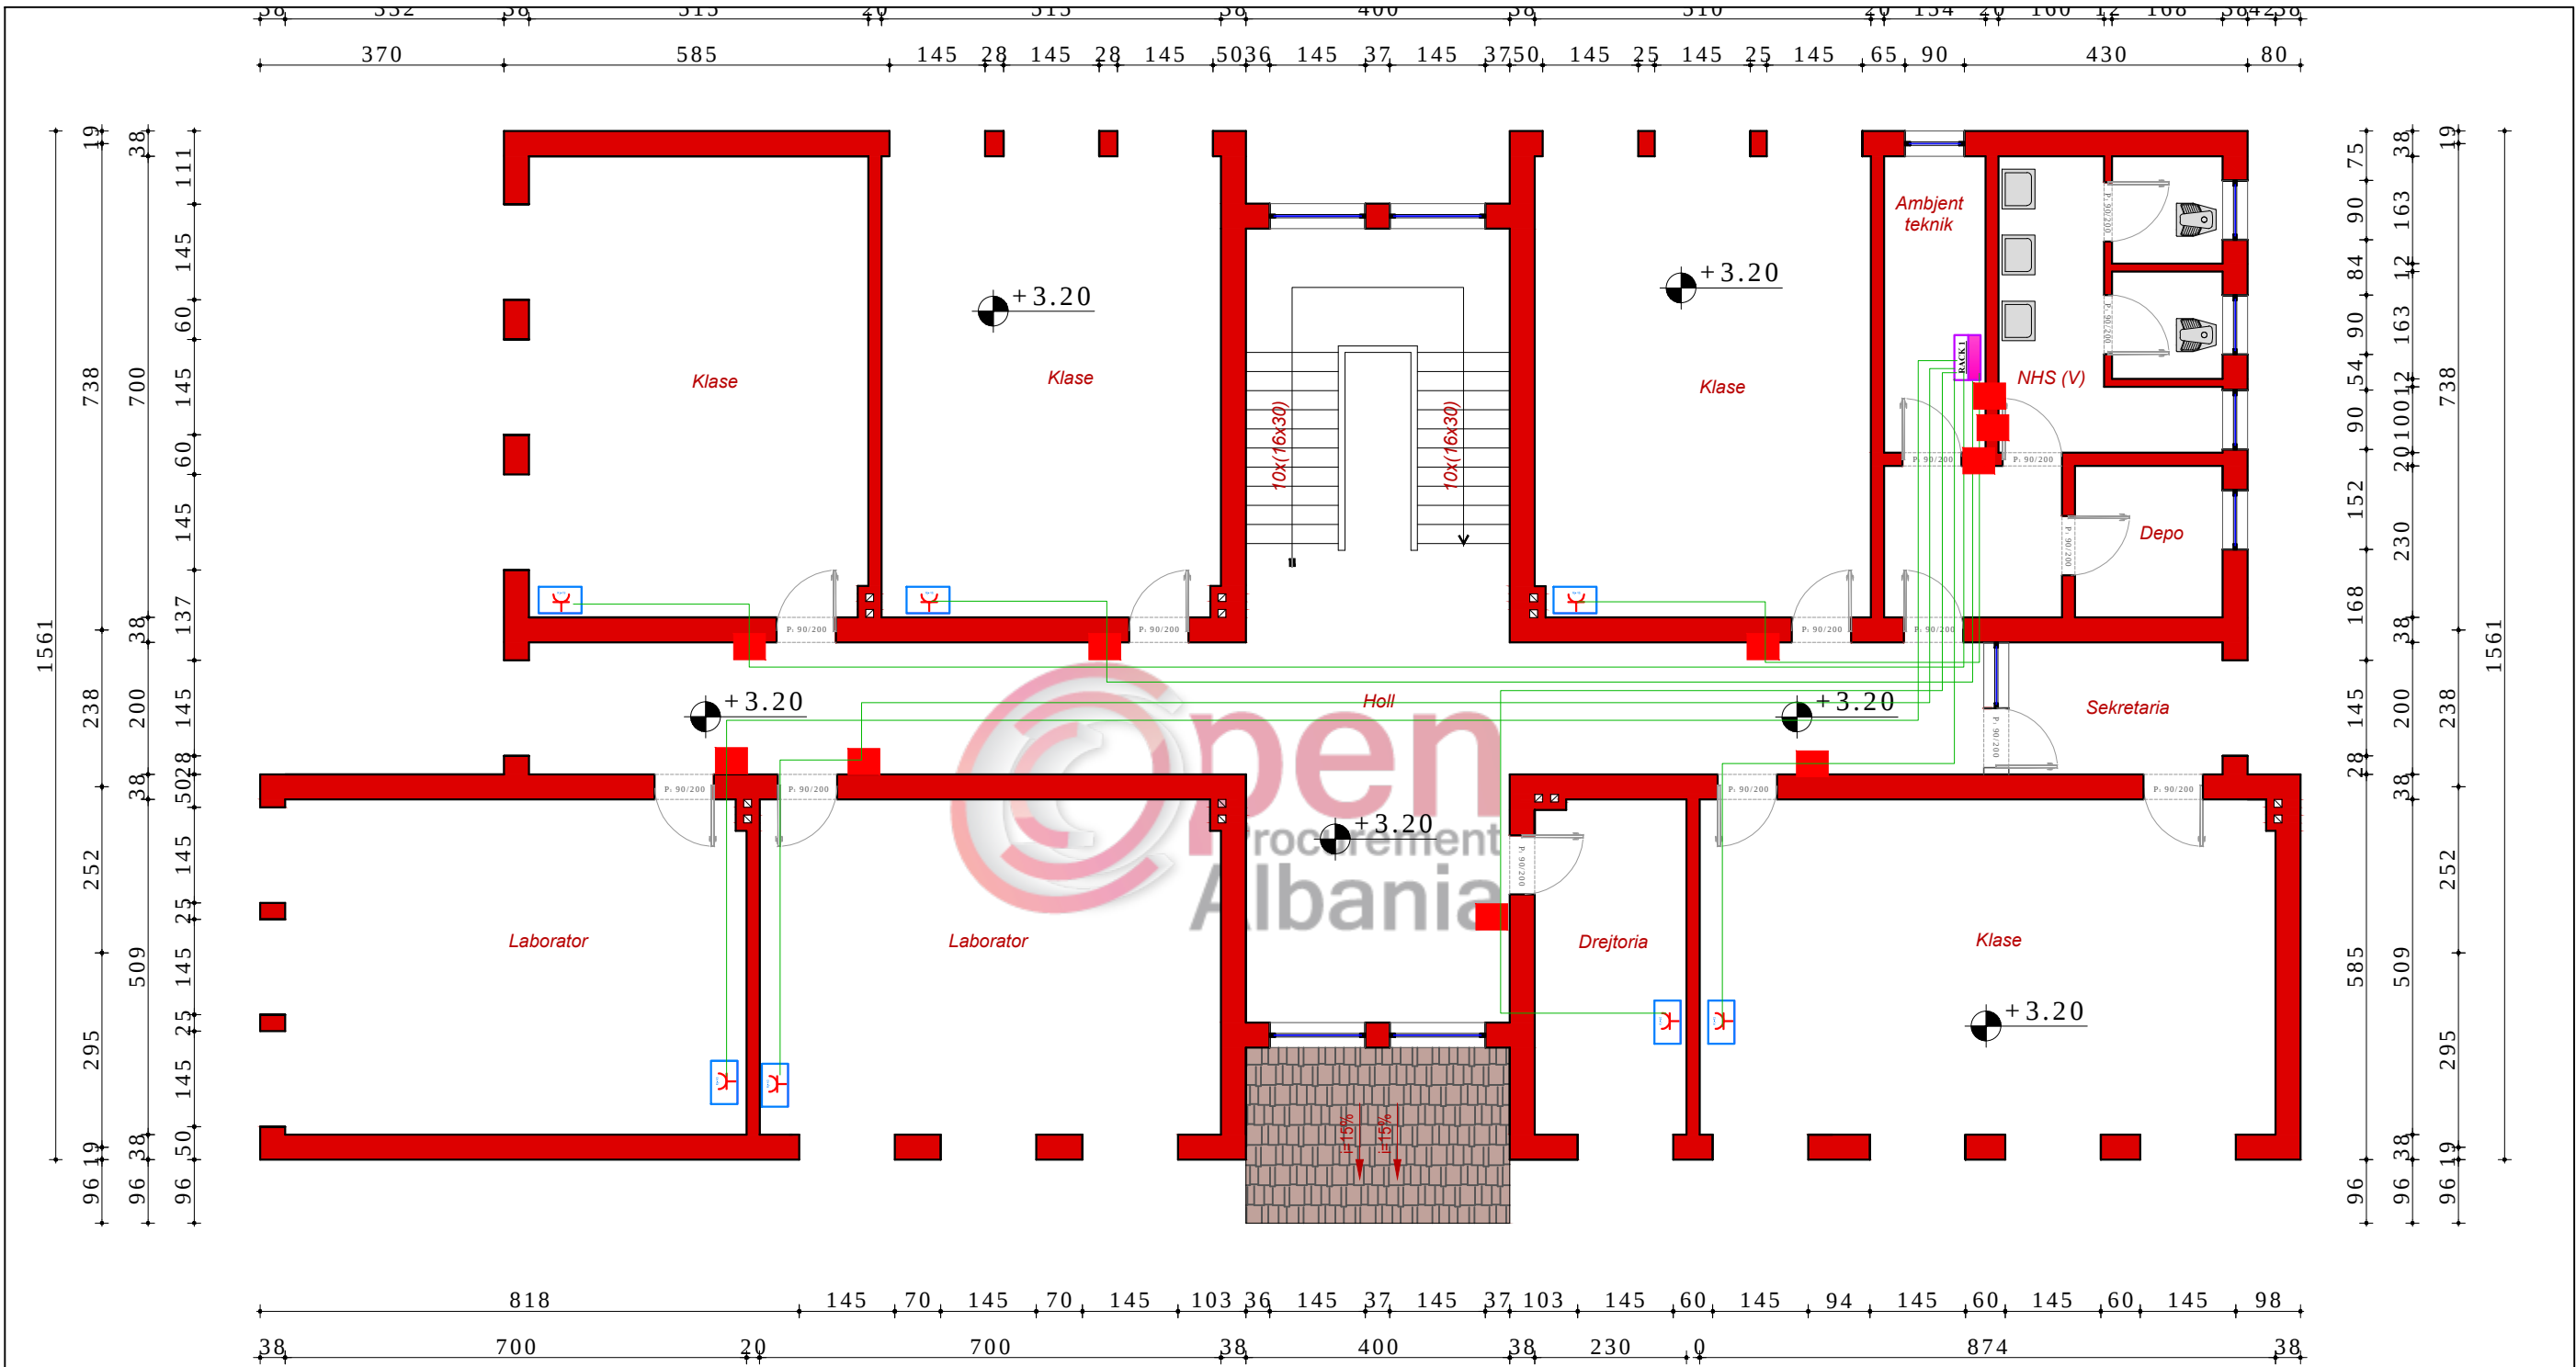


LEGJENDA :

-  - RACK 1, H= 1.7m
-  - Kuti derivacioni H=0.35m,
-  - Prize rrjeti Rj-45;cat-6;H=0.4m

	RIKONSTRUKSION I SHKOLLES SE MESME "JOVAN NDREKO"NJESIA ADMINISTRATIVE LIBOFSHE,FIER			FLETA IT-1
	DR. I DREJT. PROJEKTEVE TE INFRASTRUK.	Ark.	RENILDA HYSENI	PLANIMETRIA IT, KATI PERDHE
	PROJEKTUES ARKITEKTONIK	Ark.	ERALD TAVANXHIU	
	PROJEKTUES IT	Ing.	KLODJANA ZEQAJ	
	POROSITI	BASHKIA FIER		2018

PLANIMETRIA E INSTALIMEVE IT, KATI PARE

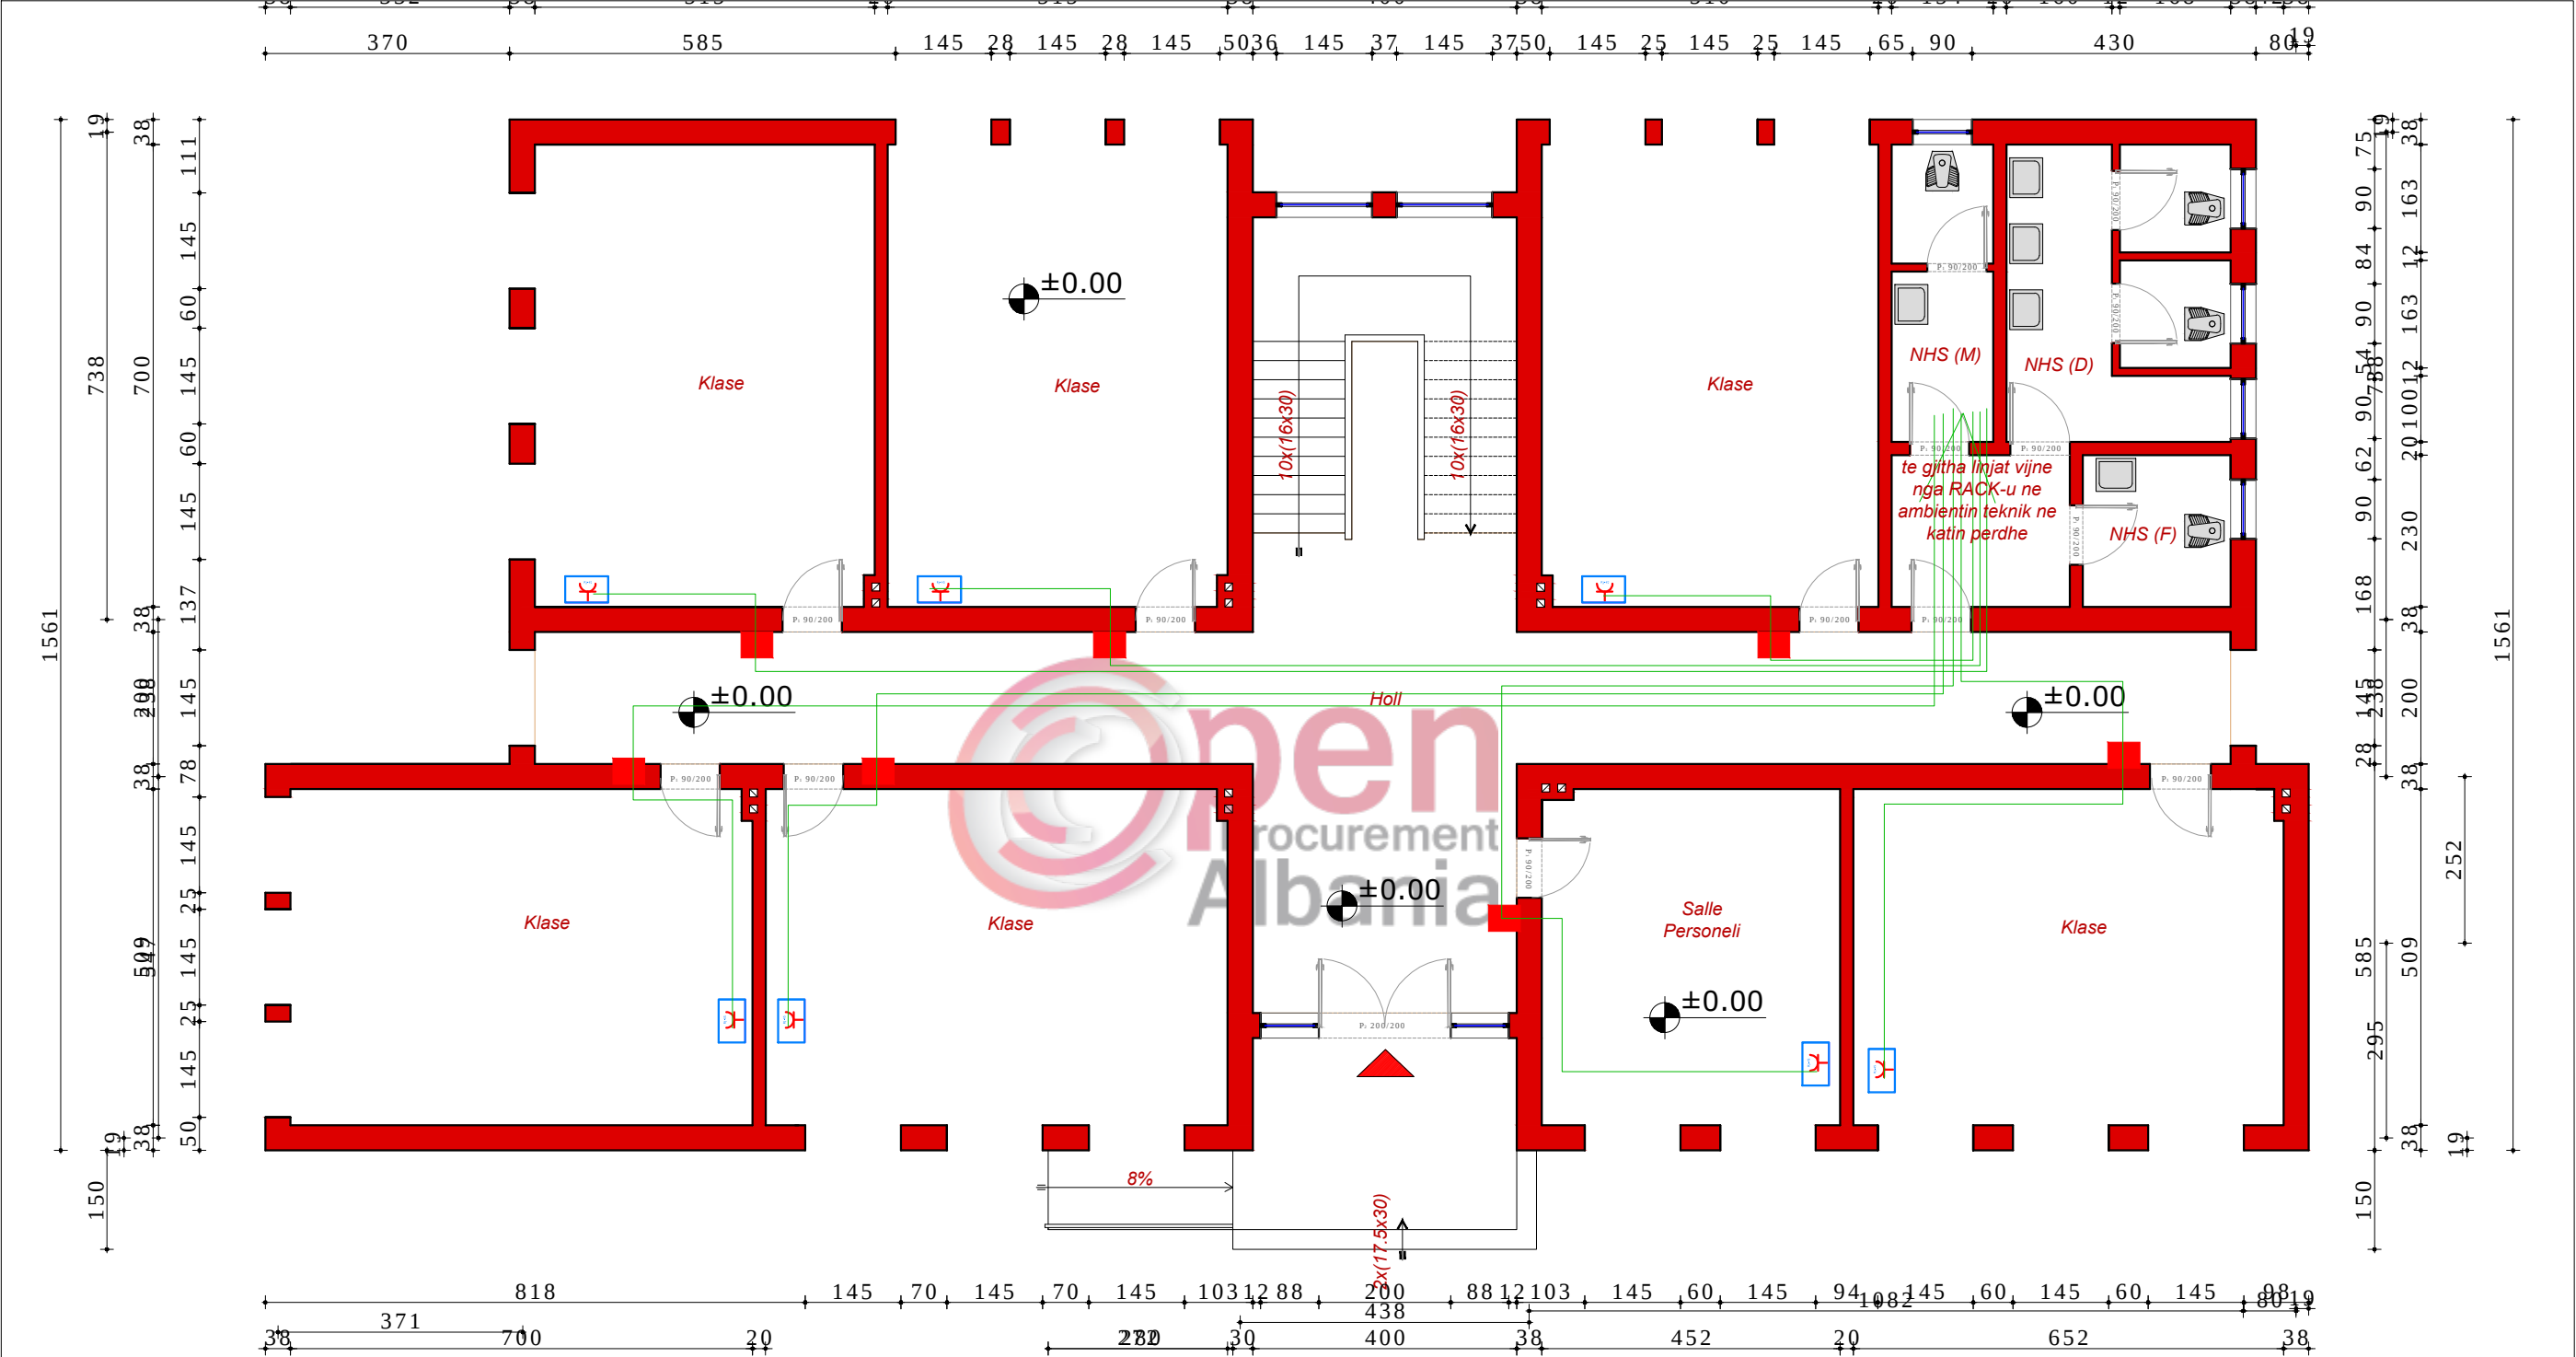

LEGJENDA :

-  - RACK 1, H= 1.7m
-  - Kuti derivacioni H=0.35m,
-  - Prize rrjeti Rj-45; cat-6; H=0.4m

				RIKONSTRUKSION I SHKOLLES SE MESME "JOVAN NDREKO"NJESIA ADMINISTRATIVE LIBOFSHE, FIER		FLETA IT-2
DR. I DREJT. PROJEKTEVE TE INFRASTRUK.		Ark.	RENILDA HYSENI			PLANIMETRIA IT, KATI PARE
PROJEKTUES ARKITEKTONIK		Ark.	ERALD TAVANXHIU			
PROJEKTUES IT		Ing.	KLODJANA ZEQAJ			
						2018
POROSITI		BASHKIA FIER				


PLANIMETRIA E INSTALIMEVE TE KAMERAVE, KATI PERDHE



- RACK 1, H= 1.7m
- Kuti derivacioni H=0.35m,
- Prize rrjeti Rj-45;cat-6;H=0.4m
- Kamer IP
- Network Video Recorder (NVR)

		RIKONSTRUKSION I SHKOLLES SE MESME "JOVAN NDREKO"NJESIA ADMINISTRATIVE LIBOFSHE, FIER		FLETA IT-3
DR. I DREJT. PROJEKTEVE TE INFRASTRUK.	Ark.	RENILDA HYSENI		PLANIMETRIA E KAMERAVE, KATI PERDHE
PROJEKTUES ARKITEKTONIK	Ark.	ERALD TAVANXHIU		
PROJEKTUES IT	Ing.	KLODJANA ZEQAJ		
POROSITI	BASHKIA FIER			2018

PLANIMETRIA E INSTALIMEVE TE KAMERAVE, KATI PARE

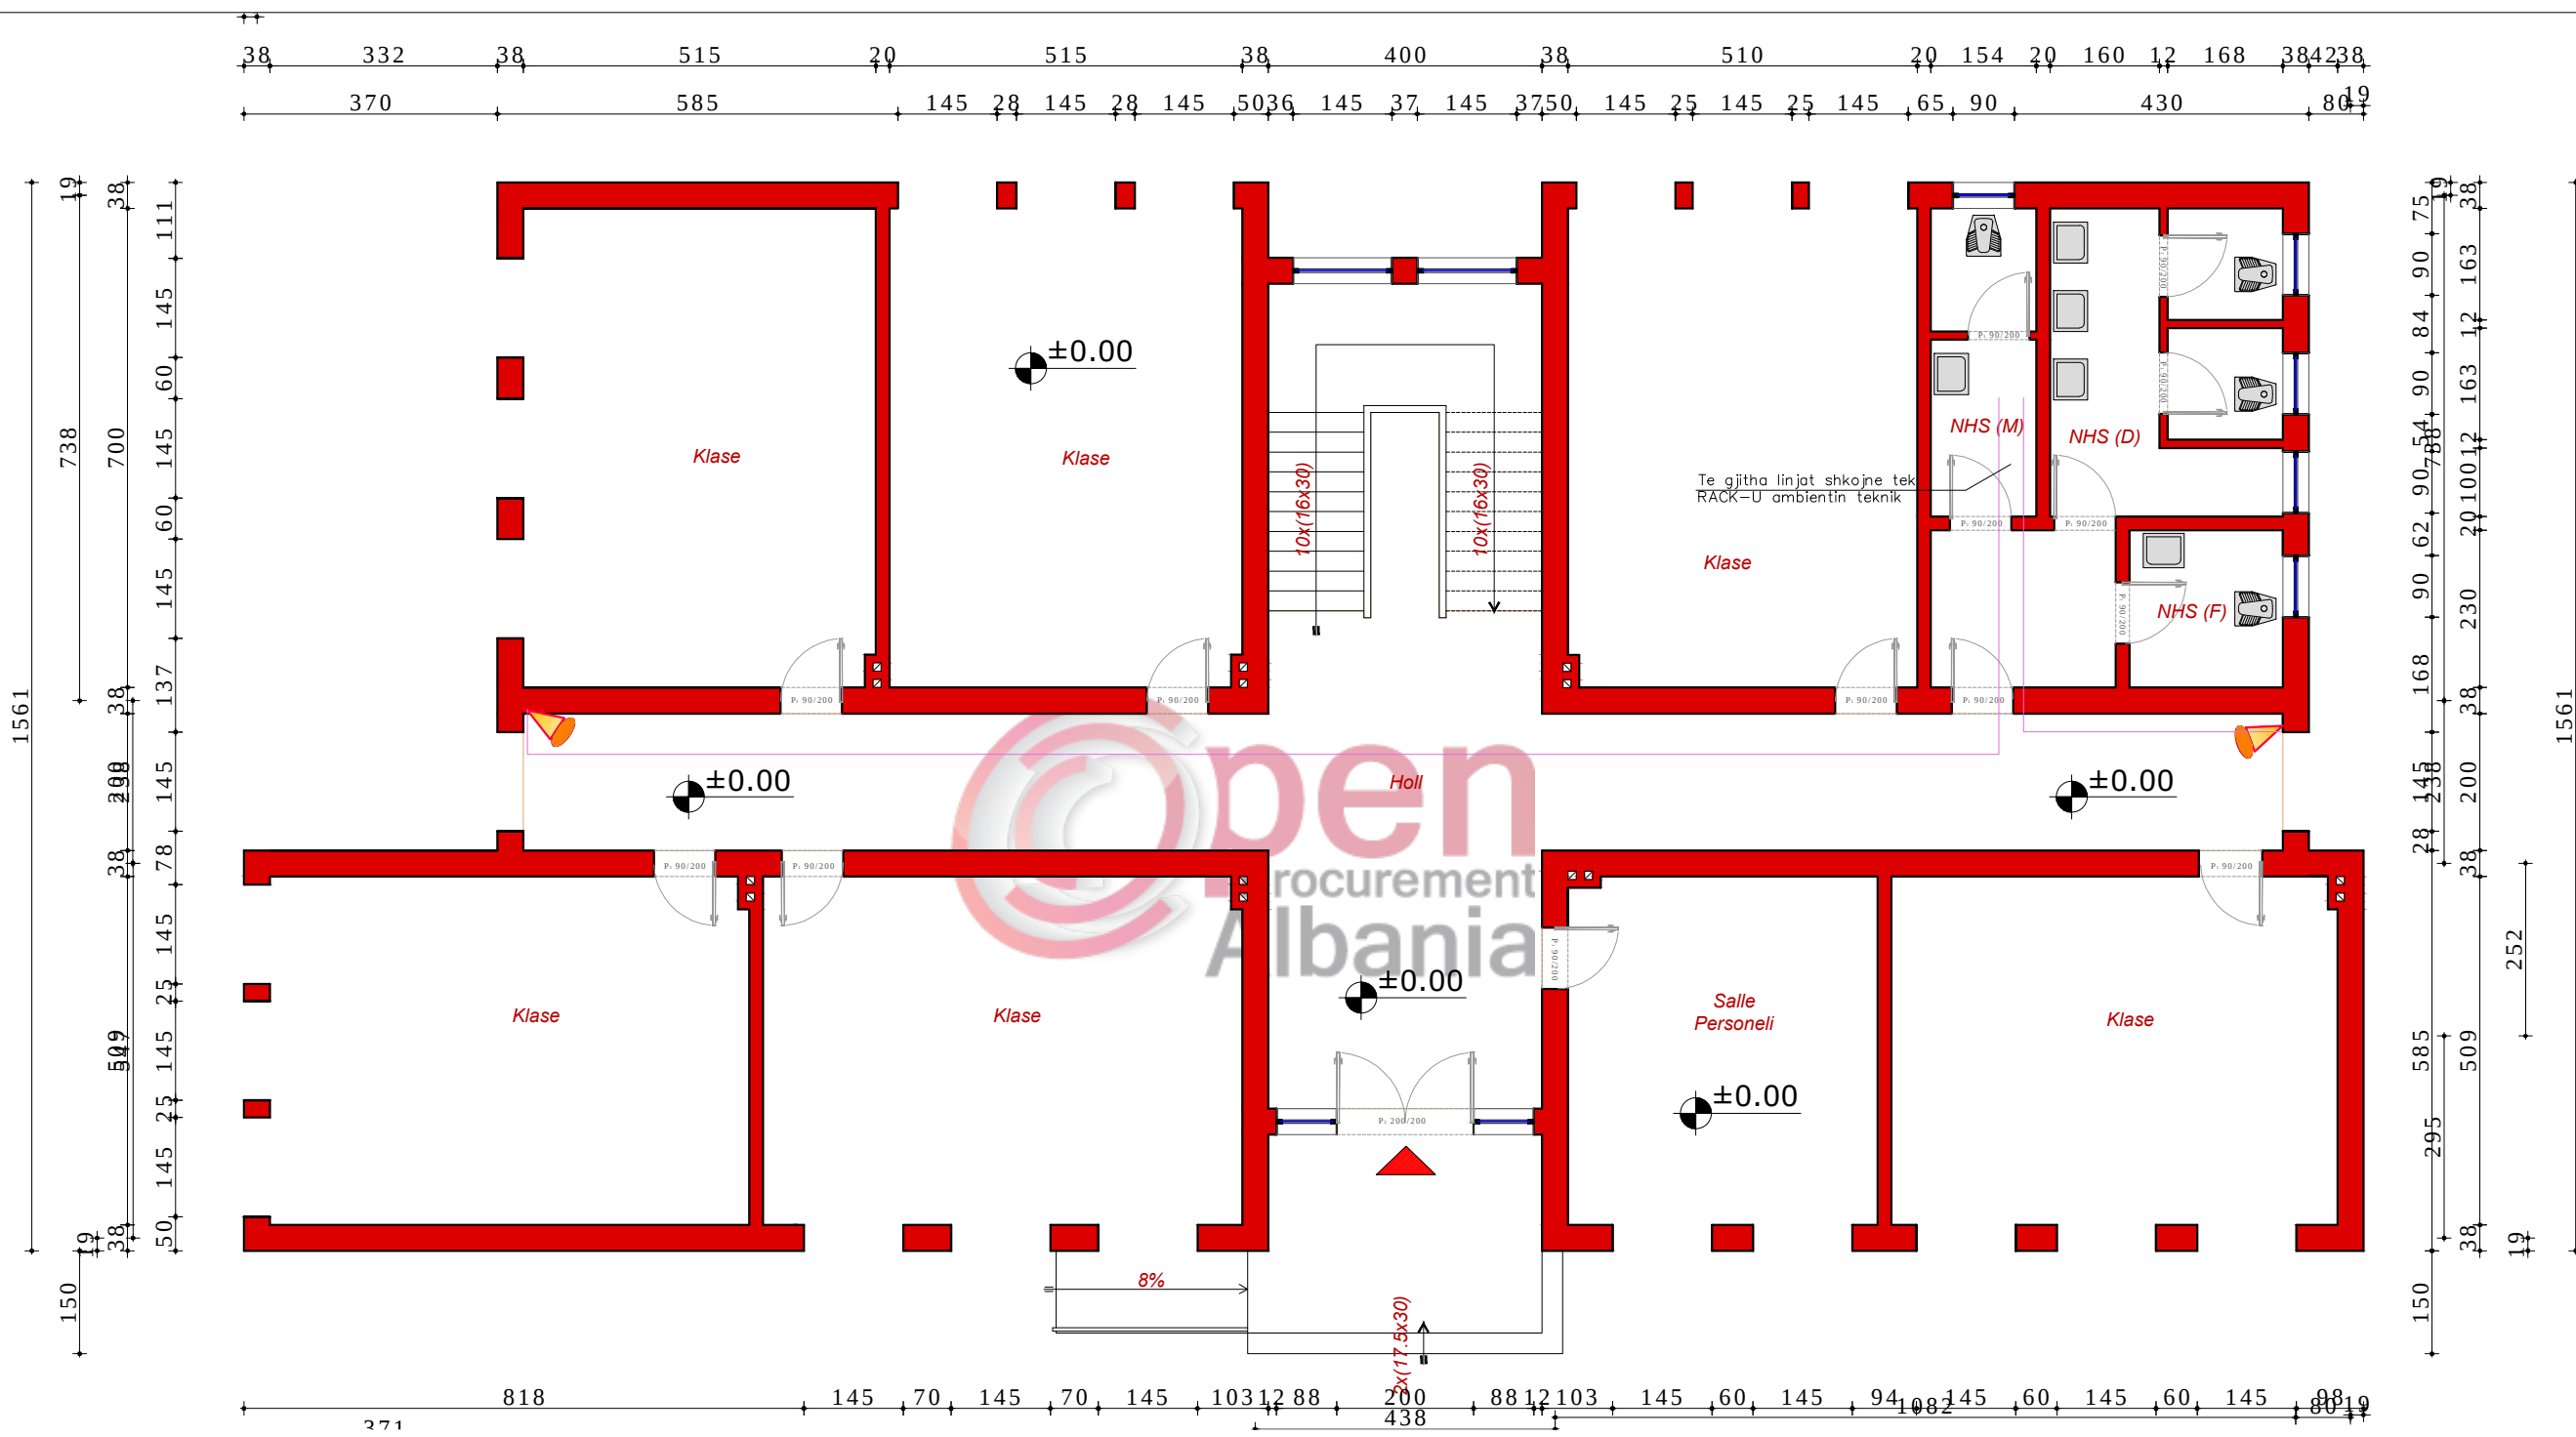

- RACK 1, H= 1.7m
- Kuti derivacioni H=0.35m,
- Prize rrjeti Rj-45; cat-6; H=0.4m
- Kamer IP
- Network Video Recorder (NVR)

				RIKONSTRUKSION I SHKOLLES SE MESME "JOVAN NDREKO" NJESIA ADMINISTRATIVE LIBOFSHE, FIER		FLETA IT-4	
DR. I DREJT. PROJEKTEVE TE INFRASTRUK.		Ark.	RENILDA HYSENI			PLANIMETRIA E KAMERAVE, KATI PARE	
PROJEKTUES ARKITEKTONIK		Ark.	ERALD TAVANXHIU				
PROJEKTUES IT		Ing.	KLODJANA ZEQAJ			2018	
POROSITI		BASHKIA FIER					