



Porositi :



Bashkia Shkoder

Projektoi:



Adresa: Tirane, Kashar, Kthesa e Kamzes, Pallati
Mehillaj, Kati 4 Tel/Fax 044 809 677
Email: gjekonsult@hotmail.com

Objekti:

Sistemim-Asfaltim i rruges "Qender Mes-Kullaj"

Faza:

Projekt - Zbatim (Faza I-re)

Emertimi:

Horografia

Sh 1:250

Tiranë 2019

Fleta PL-01



Porositi :



Bashkia Shkoder

Projektoi:



Adresa: Tirane, Kashar, Kthesa e Kamzes, Pallati
Mehillaj,Kati 4 Tel/Fax 044 809 677
Email: gjekonsult@hotmail.com

Objekti: Sistemim-Asfaltim i ruges "Qender Mes-Kullaj"


Faza: Projekt - Zbatim (Faza I-re)

Emertimi:
Horografia

Sh 1:250

Tiranë 2019

Fleta PL-02

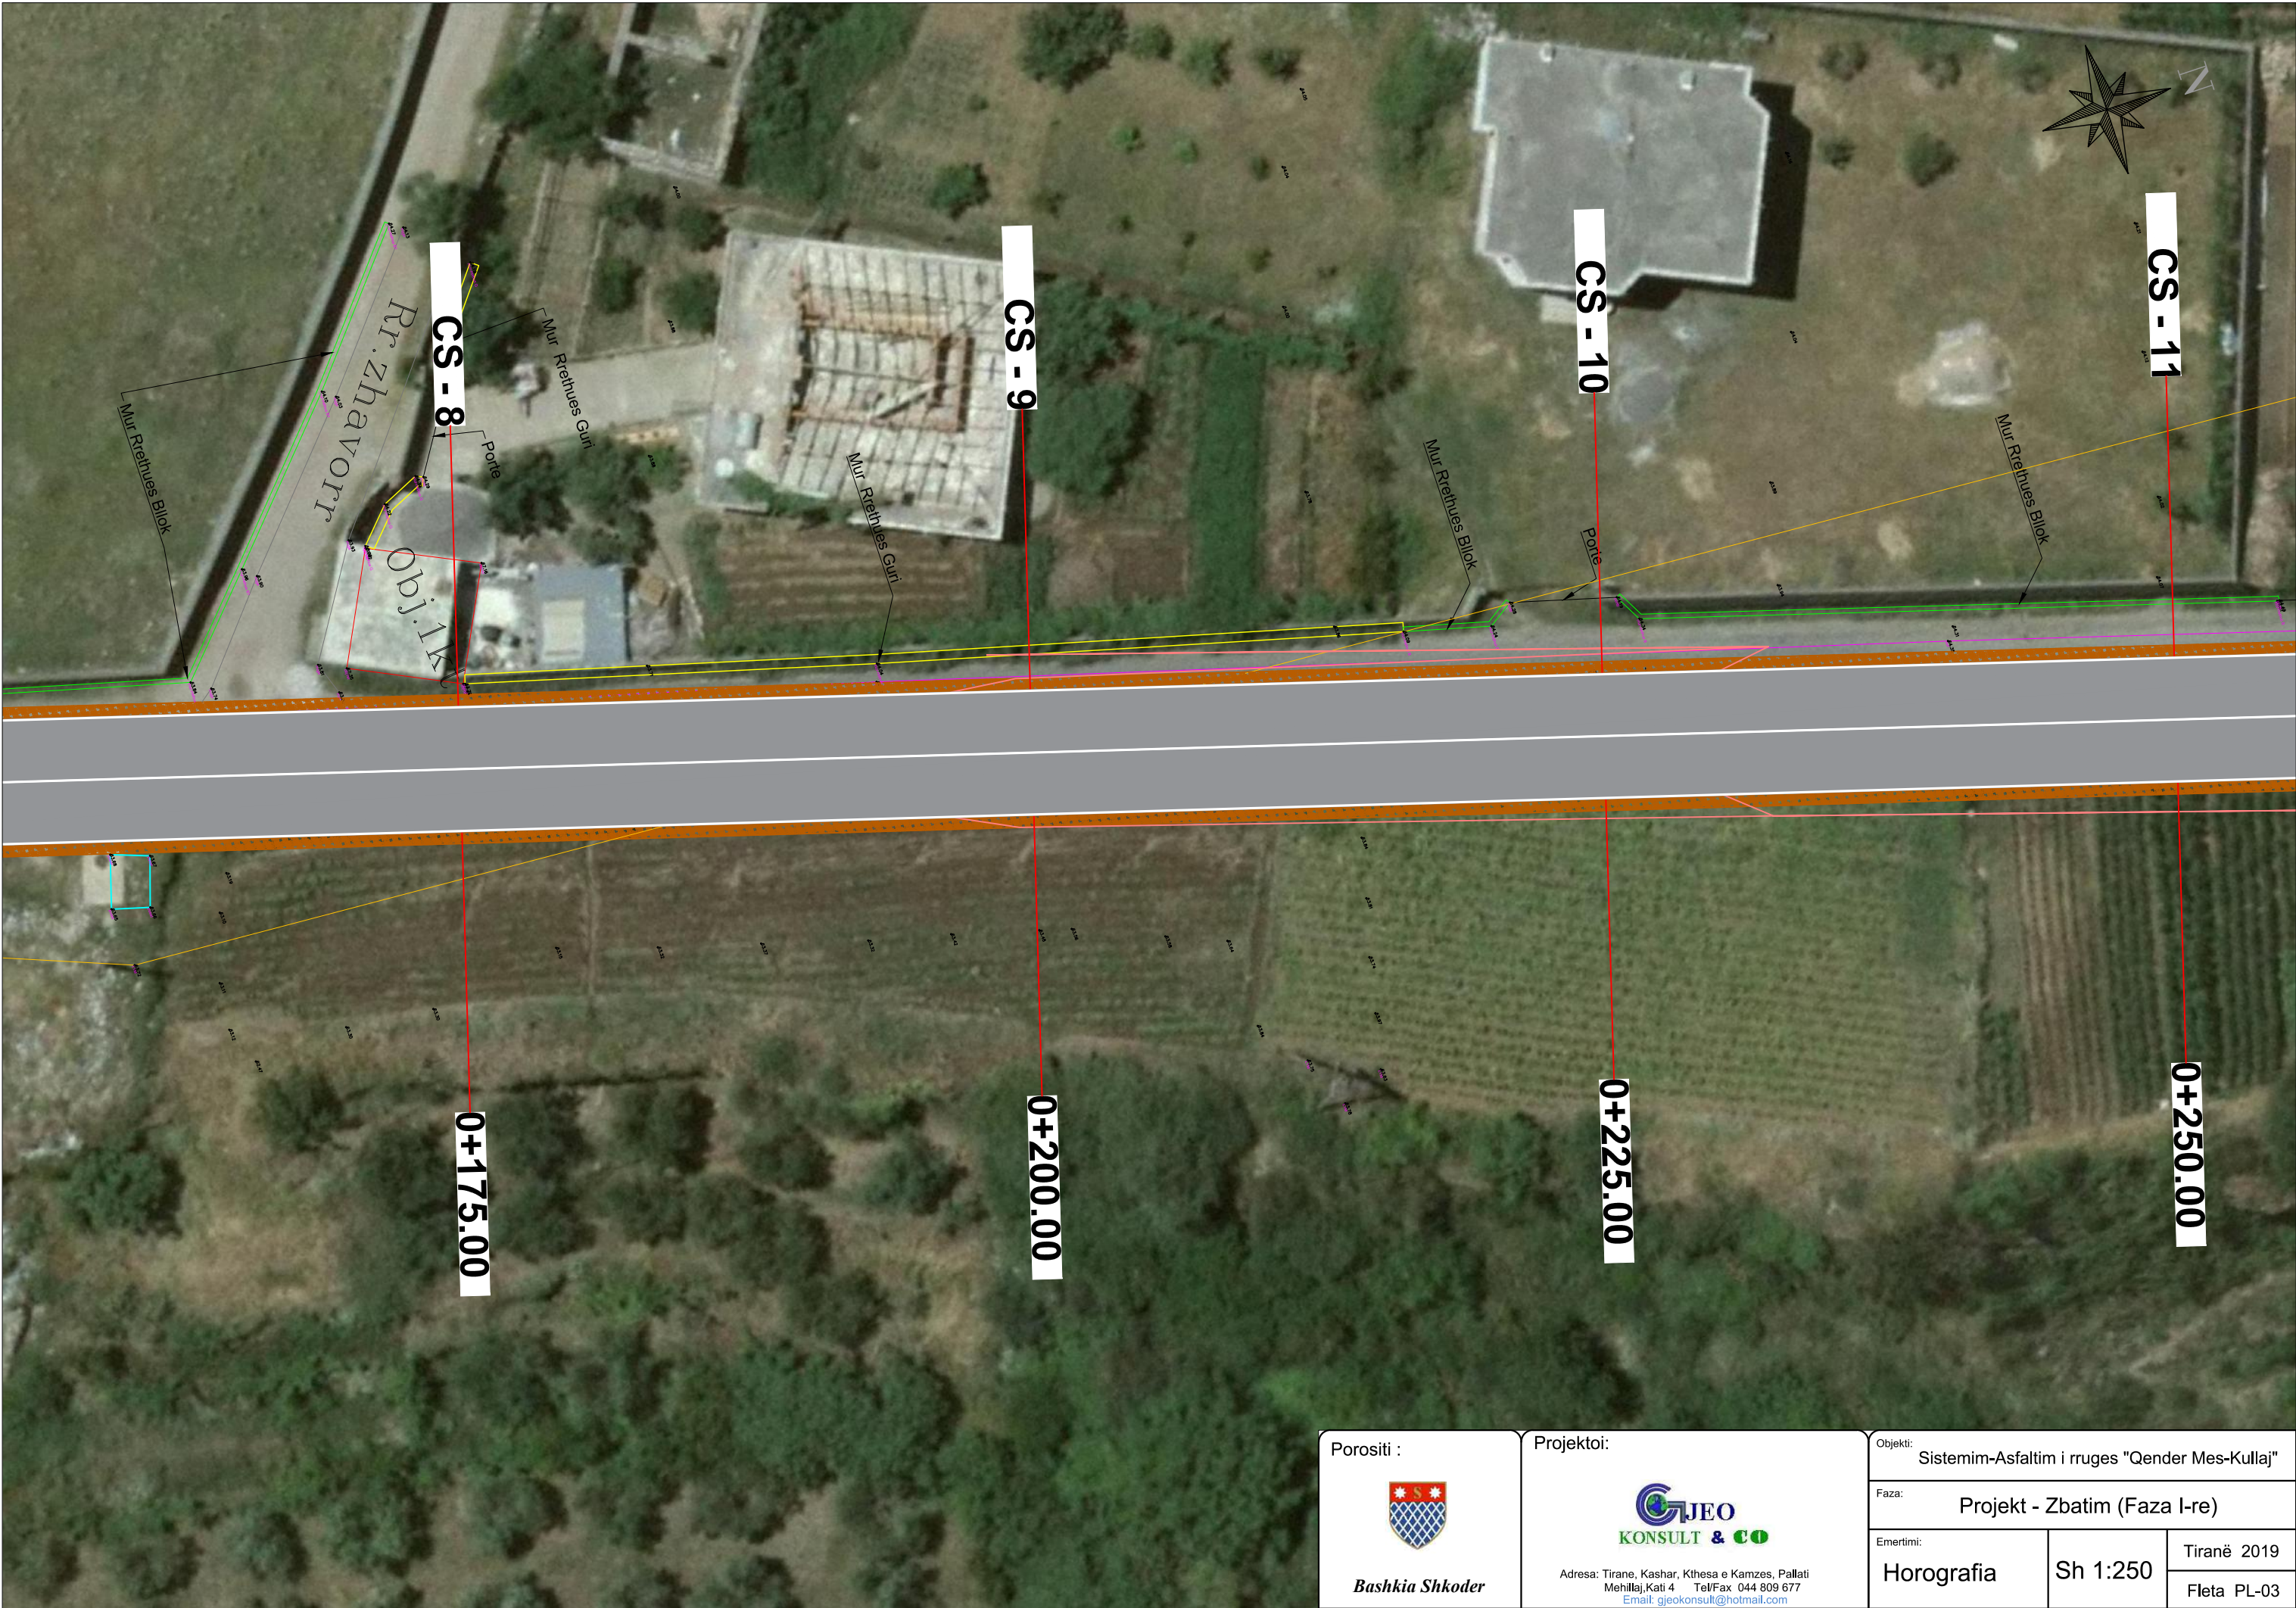

Porositi : Bashkia Shkoder	Projektoi: Adresa: Tirane, Kashar, Kthesa e Kamzes, Pallati Mehilla, Kati 4 Tel/Fax 044 809 677 Email: gjeokonsulti@hotmail.com	Objekti: Sistemim-Asfaltim i ruges "Qender Mes-Kullaj"		
		Faza: Projekt - Zbatim (Faza I-re)		
		Emertimi: Horografia	Sh 1:250	Tiranë 2019 Fleta PL-03



Porositi :



Bashkia Shkoder

Projektoi:



Adresa: Tirane, Kashar, Kthesa e Kamzes, Pallati
Mehillaj,Kati 4 Tel/Fax 044 809 677
Email: gjekonsult@hotmail.com

Objekti: Sistemim-Asfaltim i ruges "Qender Mes-Kullaj"

Faza: Projekt - Zbatim (Faza I-re)

Emertimi:
Horografia


Sh 1:250

Tiranë 2019


Fleta PL-04




Porositi : Bashkia Shkoder	Projektoi: Adresa: Tirane, Kashar, Kthesa e Kamzes, Pallati MehillaJ.Kati 4 Tel/Fax 044 809 677 Email: gjeokonsult@hotmail.com	Objekti: Sistemim-Asfaltim i ruges "Qender Mes-Kullaj"		
		Faza: Projekt - Zbatim (Faza I-re)		
		Emertimi: Horografia	Sh 1:250	Tiranë 2019
				Fleta PL-04

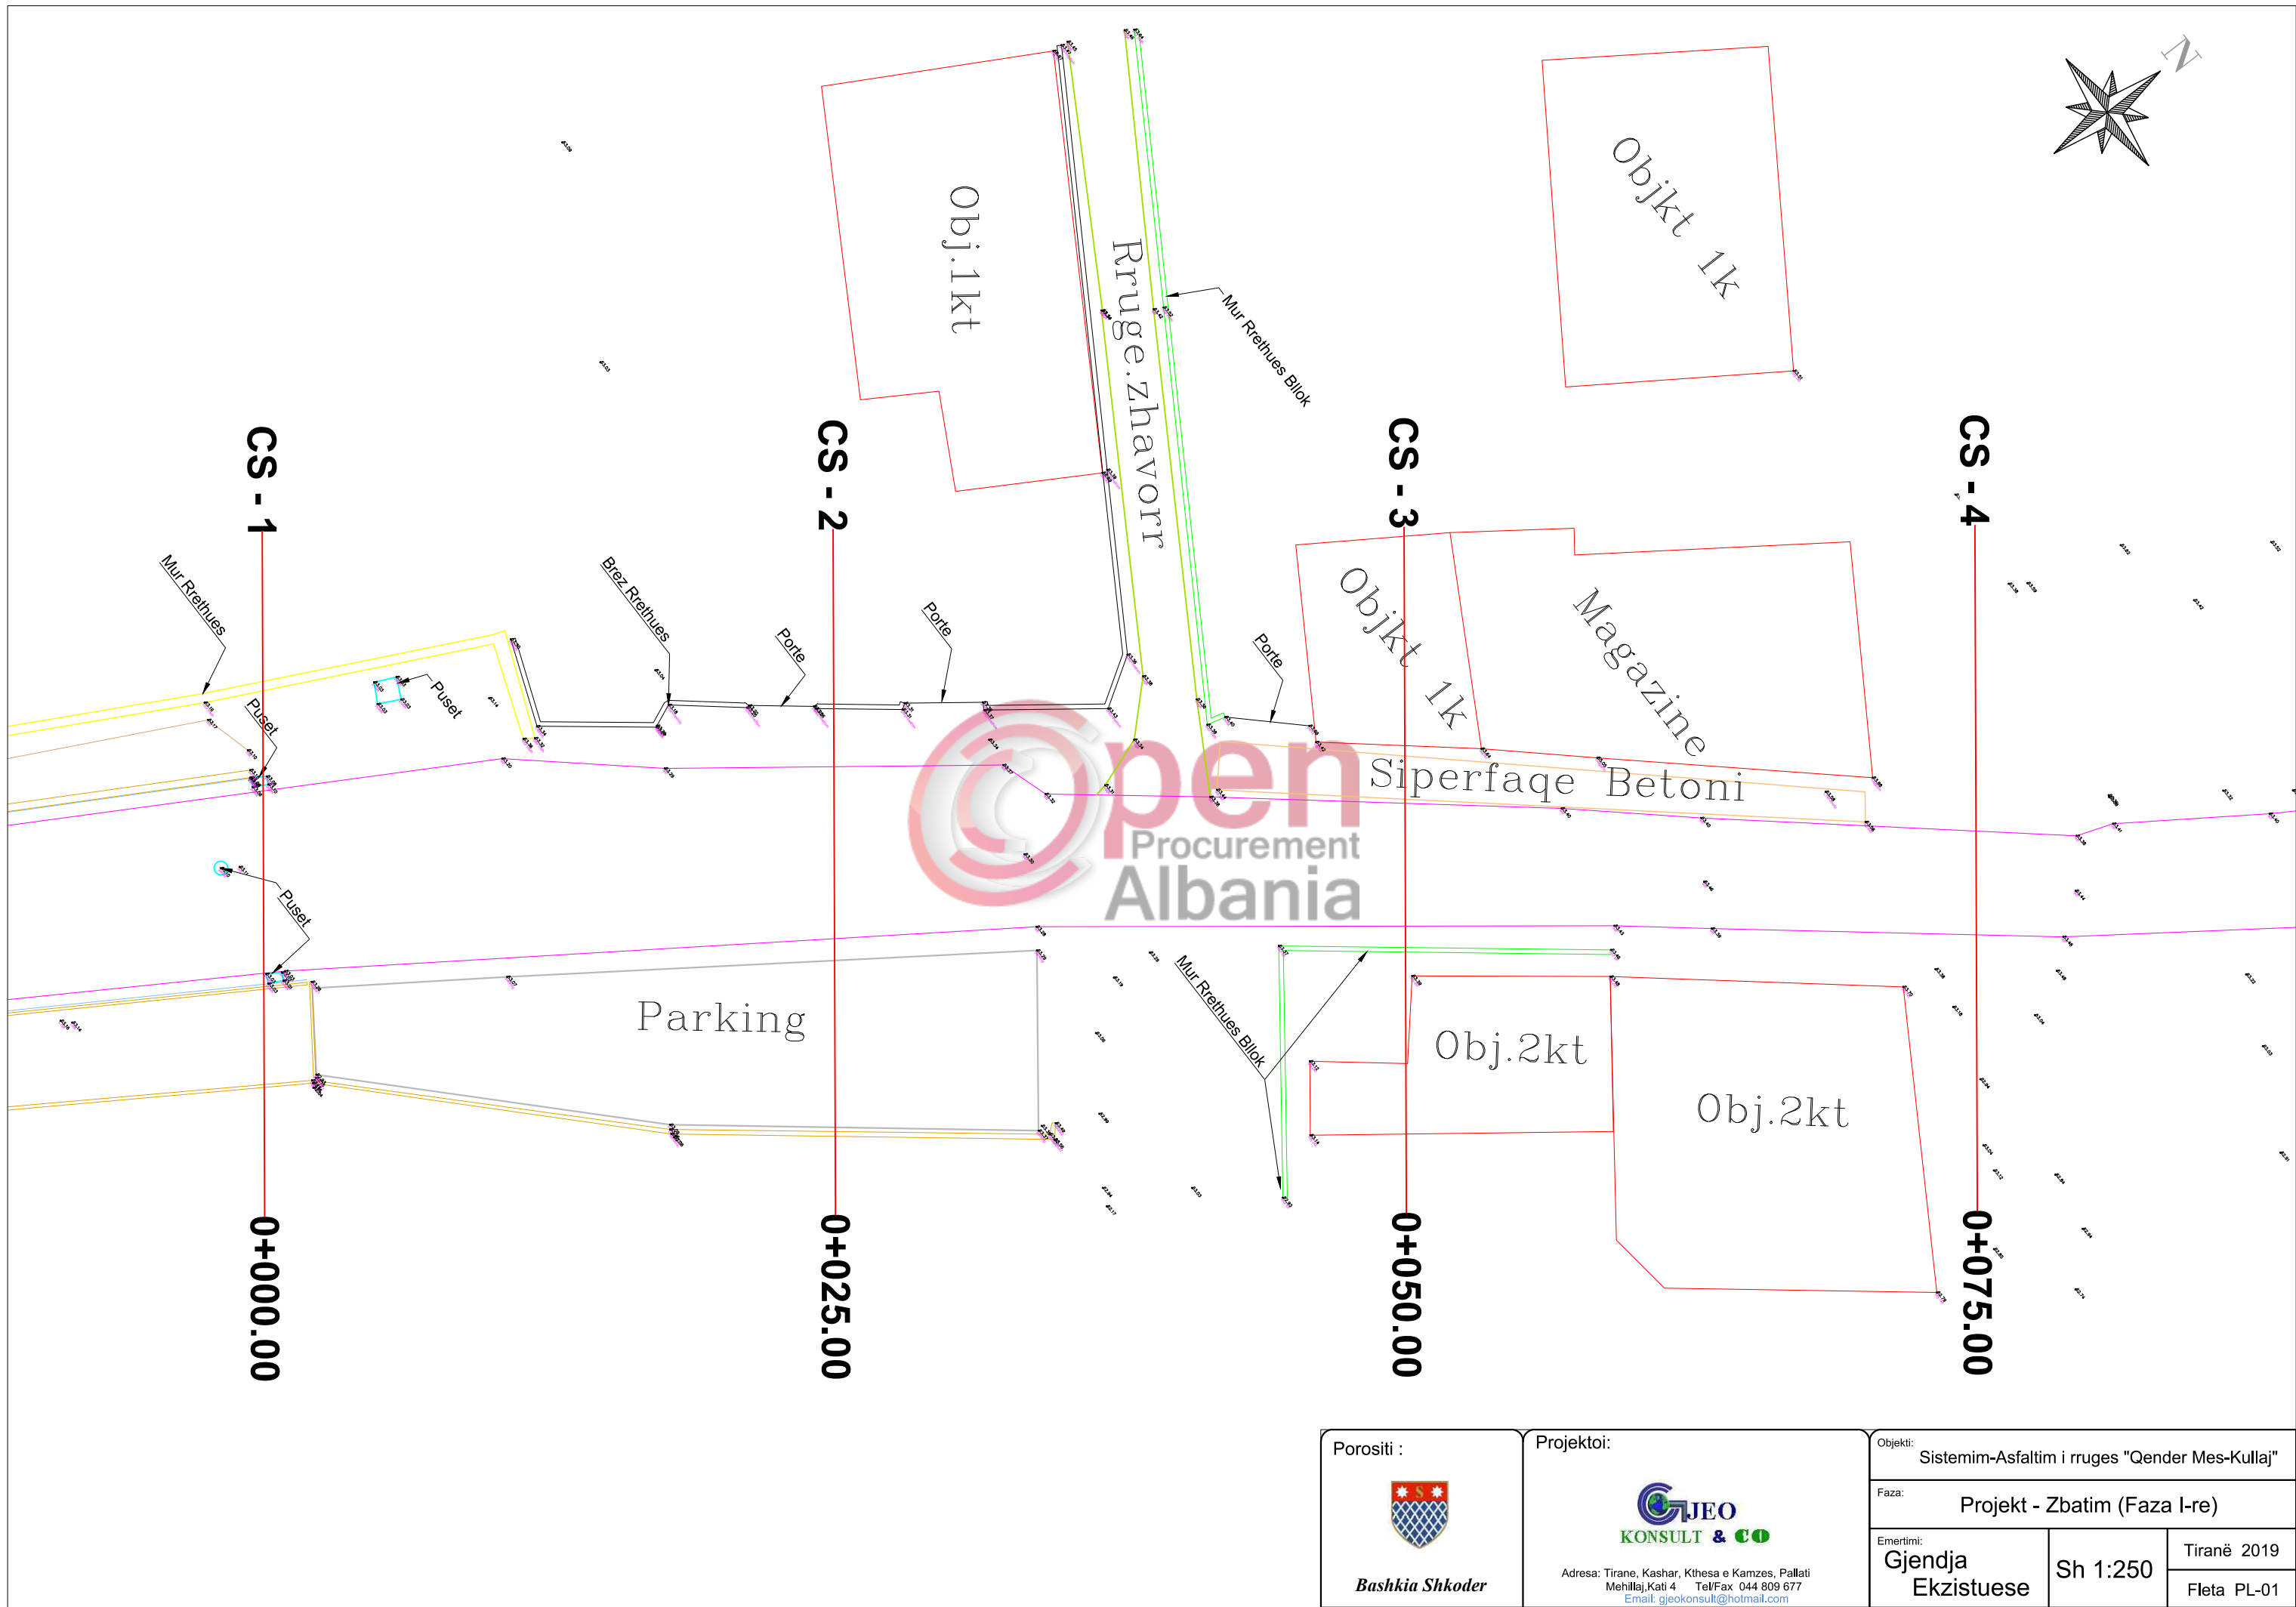

Porositi : Bashkia Shkoder	Projektoi: Adresa: Tirane, Kashar, Kthesa e Kamzes, Pallati Mehillaj, Kati 4 Tel/Fax 044 809 677 Email: gjekonsulti@hotmail.com	Objekti: Sistemim-Asfaltim i rruges "Qender Mes-Kullaj"		
		Faza: Projekt - Zbatim (Faza I-re)		
		Emertimi: Gjendja Ekzistuese	Sh 1:250	Tiranë 2019 Fleta PL-01

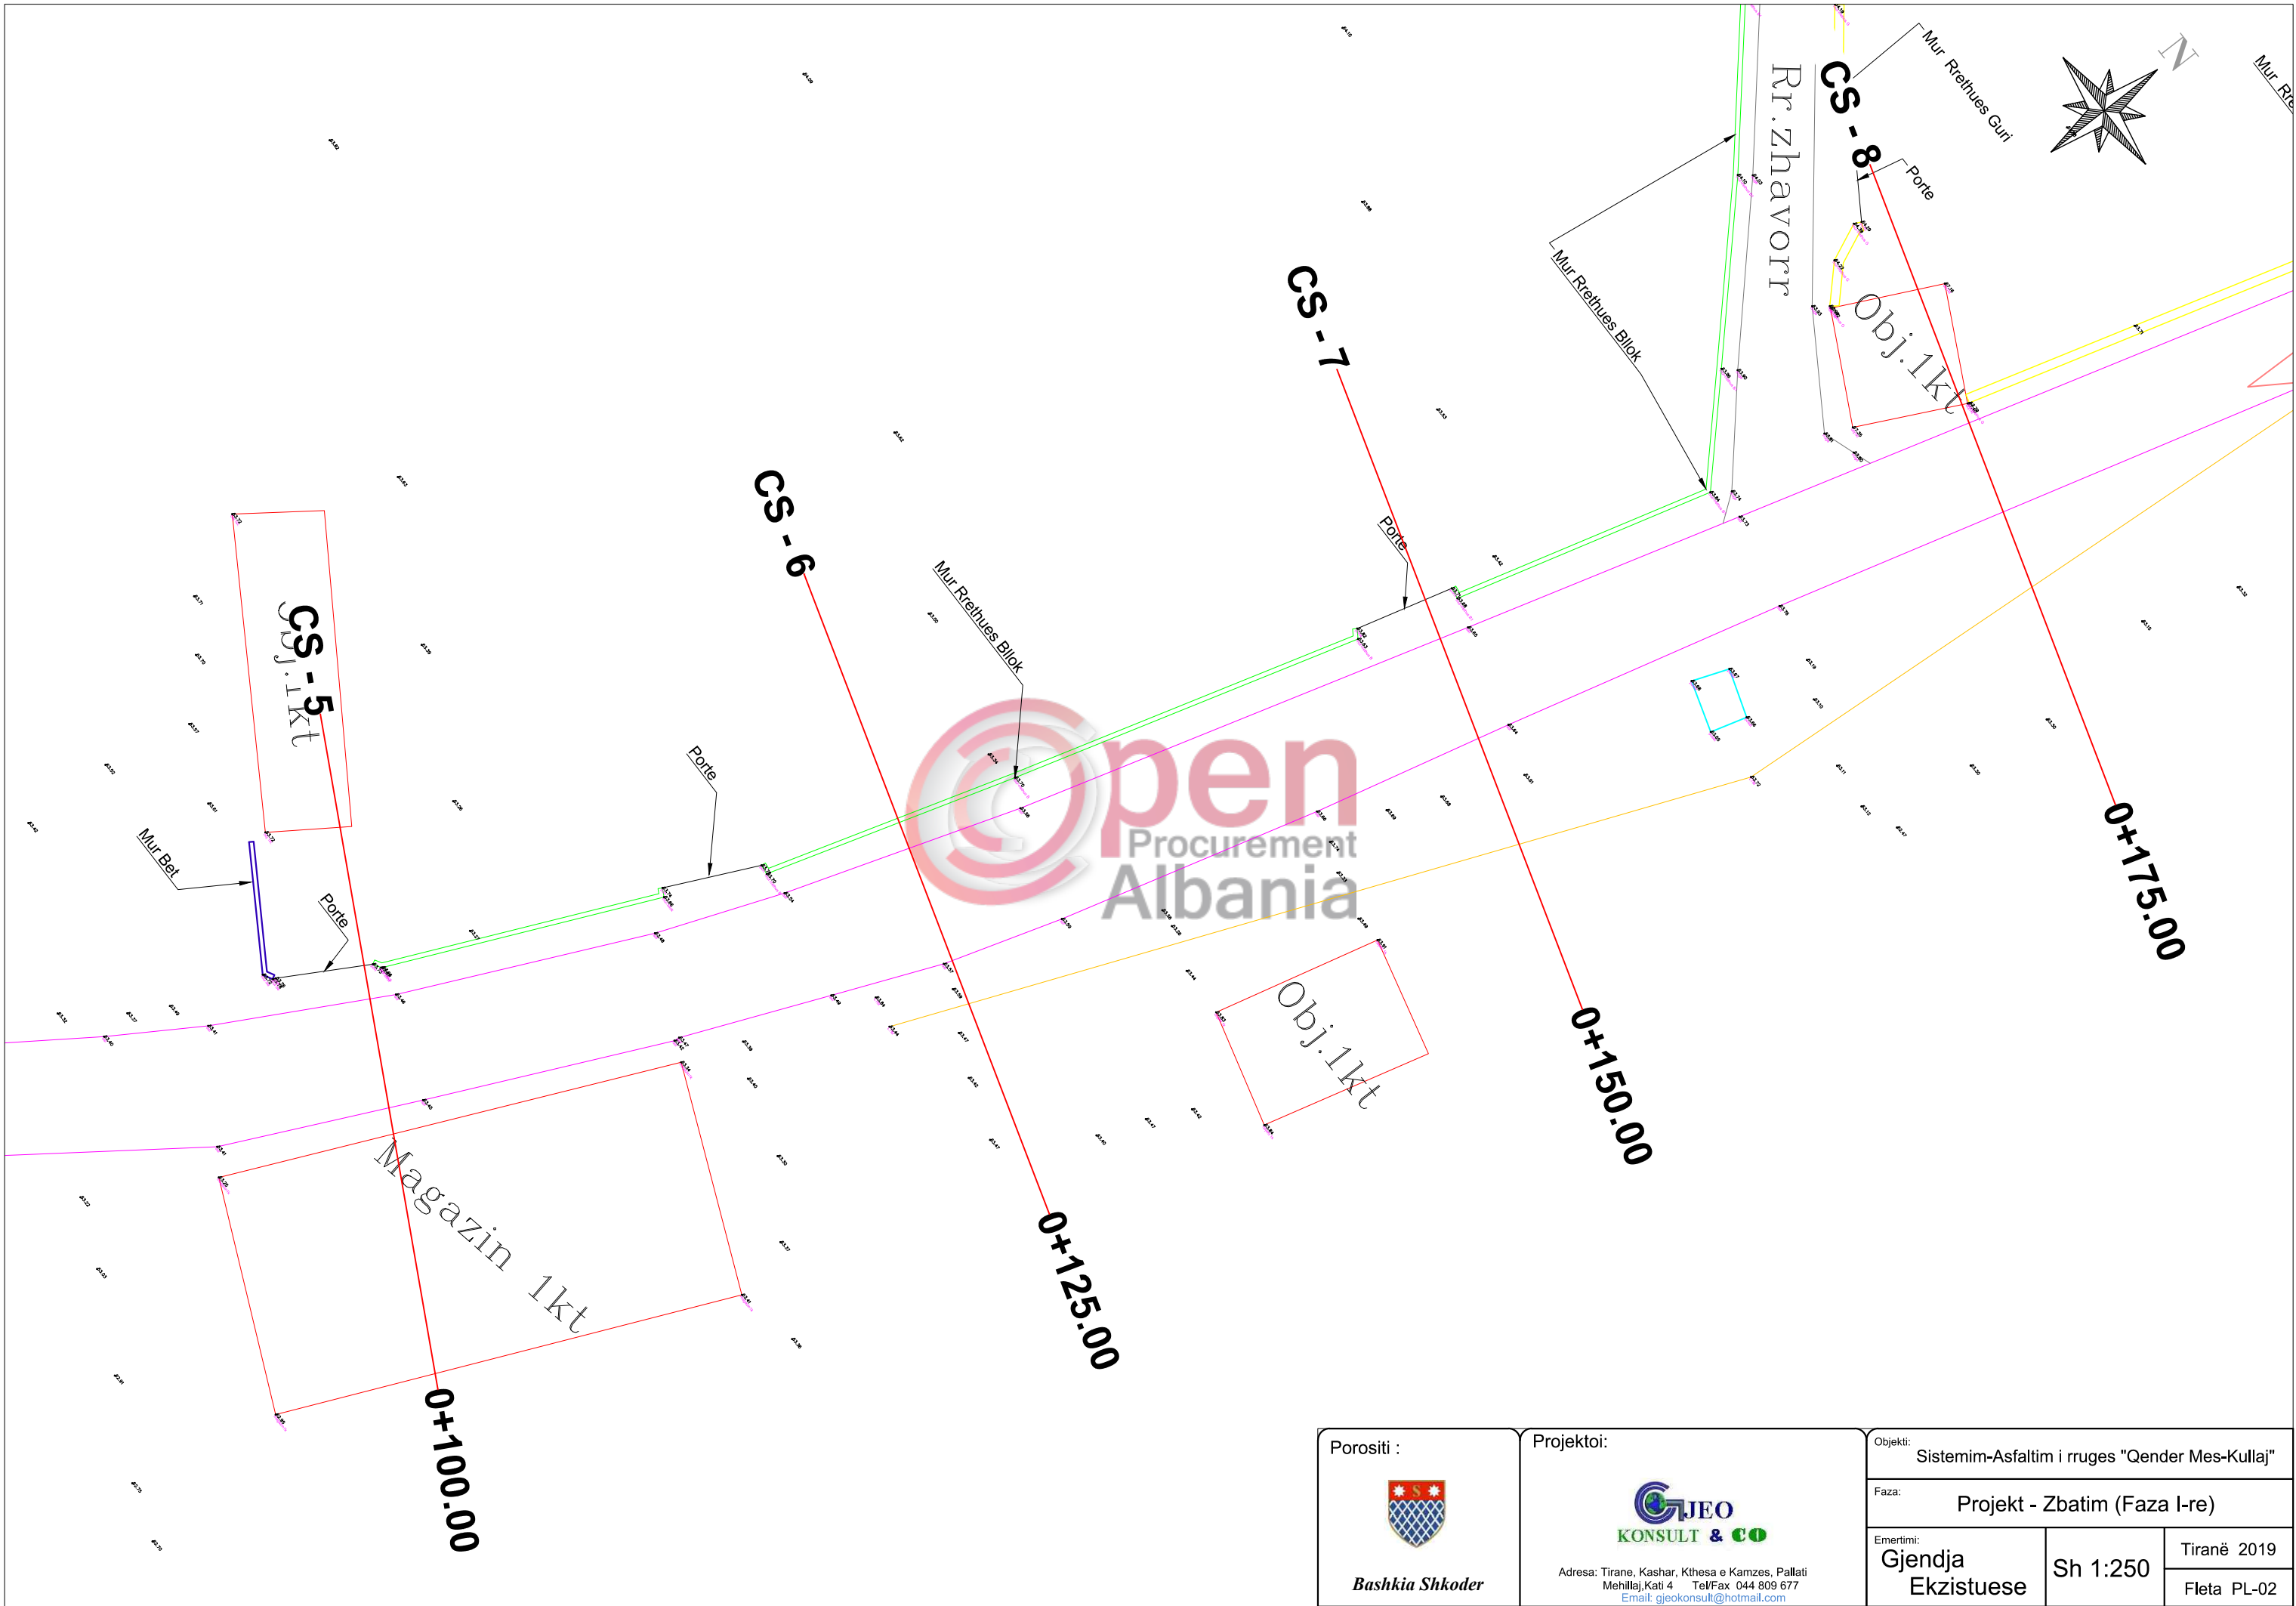

Porositi : Bashkia Shkoder	Projektoi: Adresa: Tirane, Kashar, Kthesa e Kamzes, Pallati Mehillaj, Kati 4 Tel/Fax 044 809 677 Email: gjeokonsult@hotmail.com	Objekti: Sistemim-Asfaltim i rruges "Qender Mes-Kullaj"		
		Faza: Projekt - Zbatim (Faza I-re)		
		Emertimi: Gjendja Ekzistuese	Sh 1:250	Tiranë 2019 Fleta PL-02

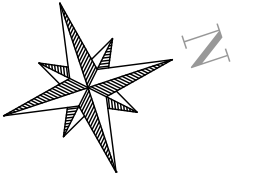

Mur Rethues Guri

Mur Rethues Guri

Mur Rethues Blok

CS - 10

0+225.00

Mur Rethues Blok

CS - 11

0+250.00

Pote

Mur Rethues Blok

CS - 12

0+275.00

Rruge e Asfaltuar

Open
Procurement
Albania

Porositi :



Bashkia Shkoder

Projektoi:



Adresa: Tirane, Kashar, Kthesa e Kamzes, Pallati
Mehillaj, Kati 4 Tel/Fax 044 809 677
Email: gjeokonsult@hotmail.com

Objekti:

Sistemim-Asfaltim i rruges "Qender Mes-Kullaj"

Faza:

Projekt - Zbatim (Faza I-re)


Emertimi:

Gjendja
Ekzistuese


Sh 1:250

Tiranë 2019


Fleta PL-03

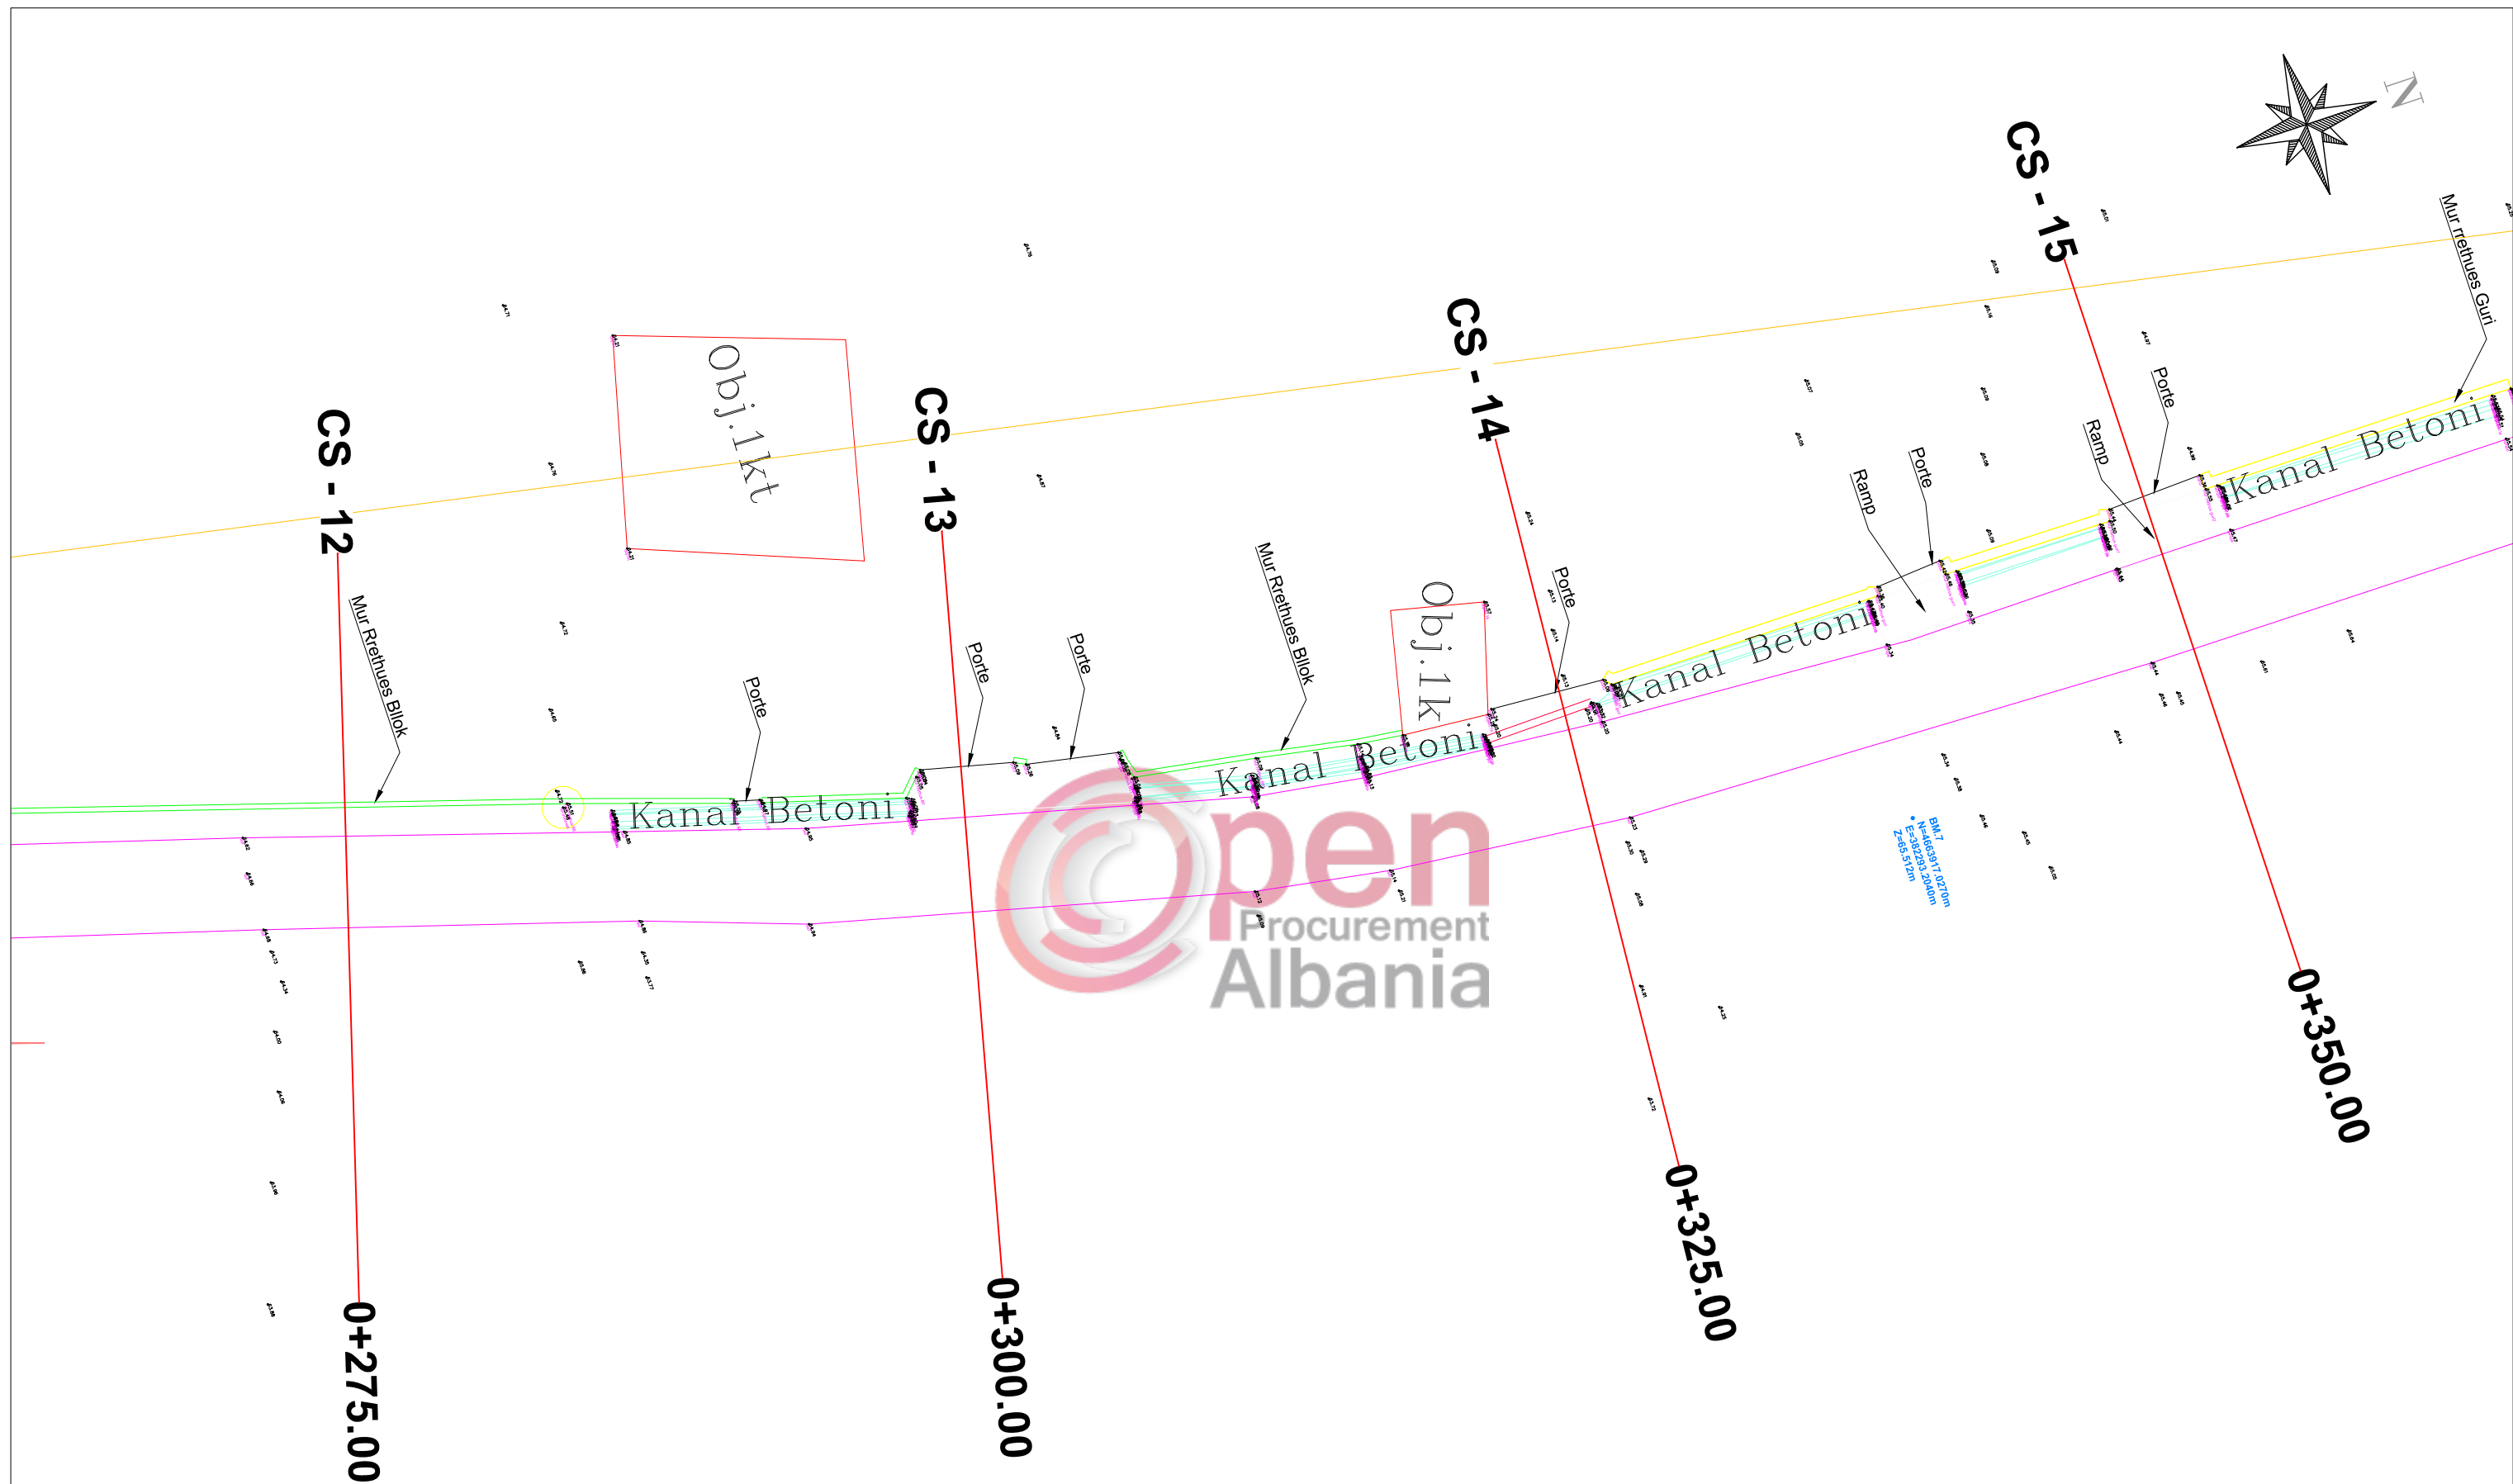


Porositi : Bashkia Shkoder	Projektoi: Adresa: Tirane, Kashar, Kthesa e Kamzes, Pallati Mehilla, Kati 4 Tel/Fax 044 809 677 Email: gjeokonsult@hotmail.com	Objekti: Sistemim-Asfaltim i rruges "Qender Mes-Kullaj"		
		Faza: Projekt - Zbatim (Faza I-re)		
		Emertimi: Gjendja Ekzistuese	Sh 1:250	Tiranë 2019 Fleta PL-04

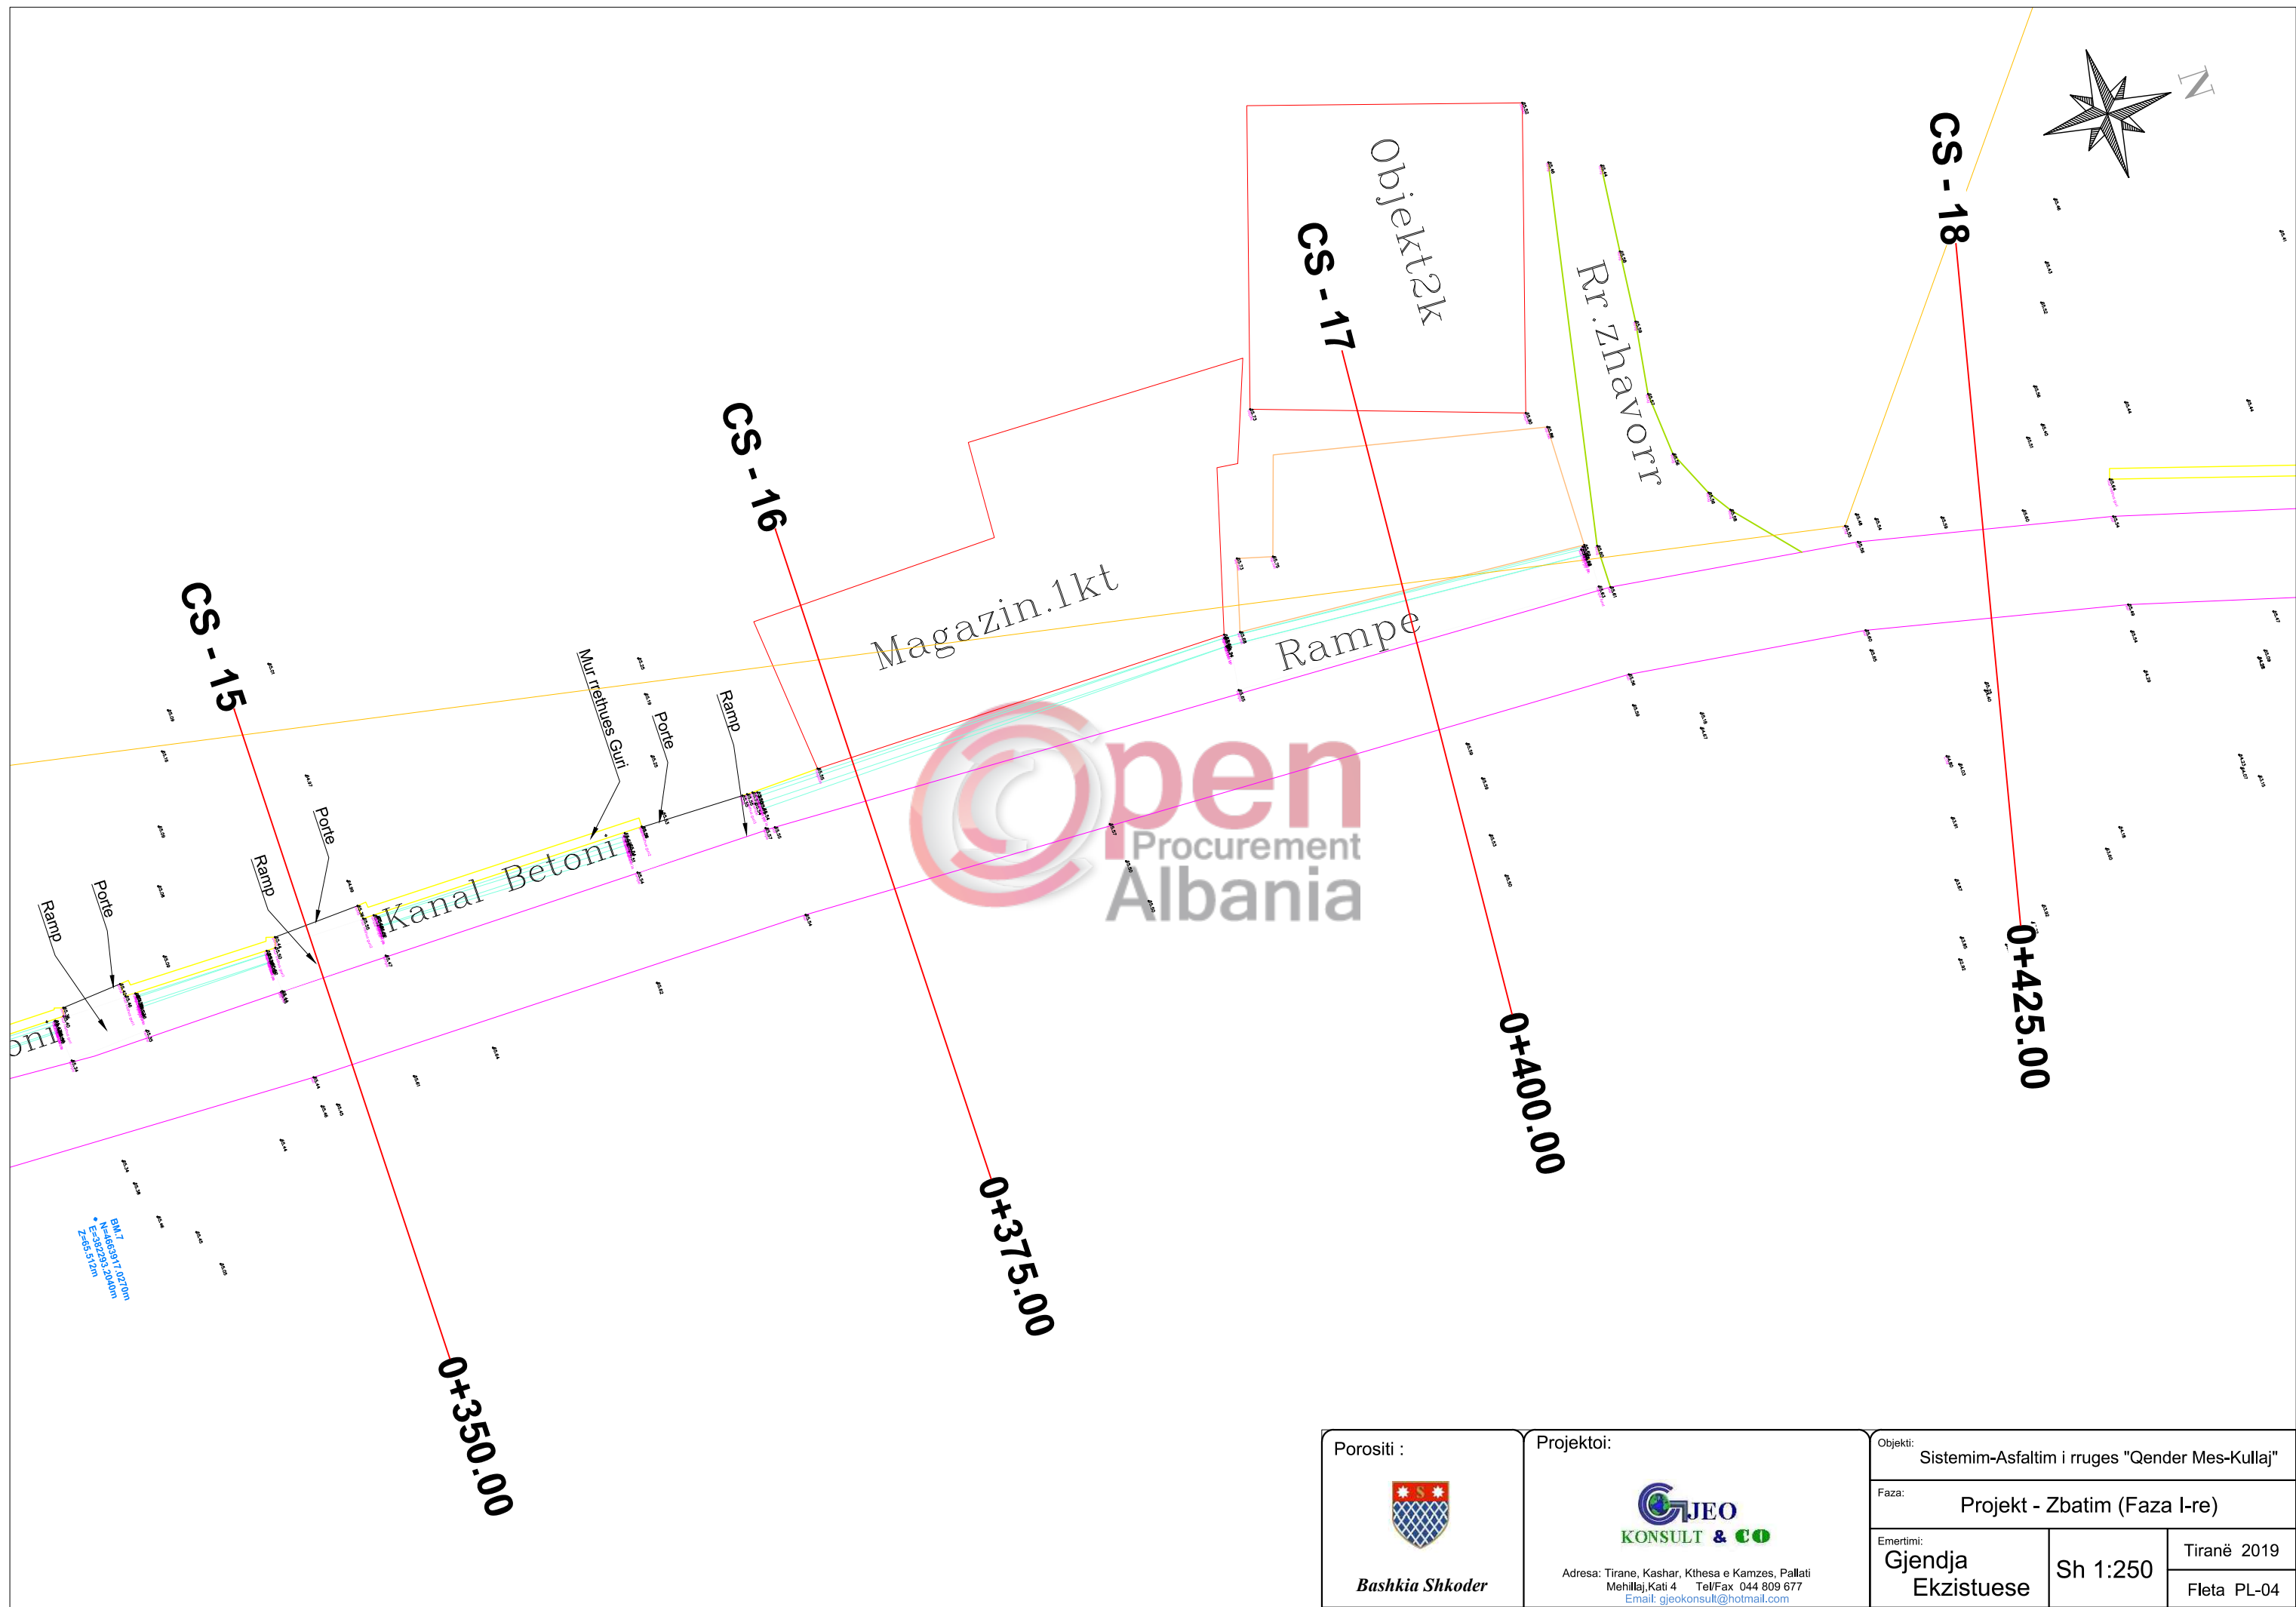


Porositi :  Bashkia Shkoder	Projektoi:  Adresa: Tirane, Kashar, Kthesa e Kamzes, Pallati Mehillaj,Kati 4 Tel/Fax 044 809 677 Email: gjekonsult@hotmail.com	Objekti: Sistemim-Asfaltim i rruges "Qender Mes-Kullaj"		
		Faza: Projekt - Zbatim (Faza I-re)		
		Emertimi: Gjendja Ekzistuese	Sh 1:250	Tiranë 2019 Fleta PL-04

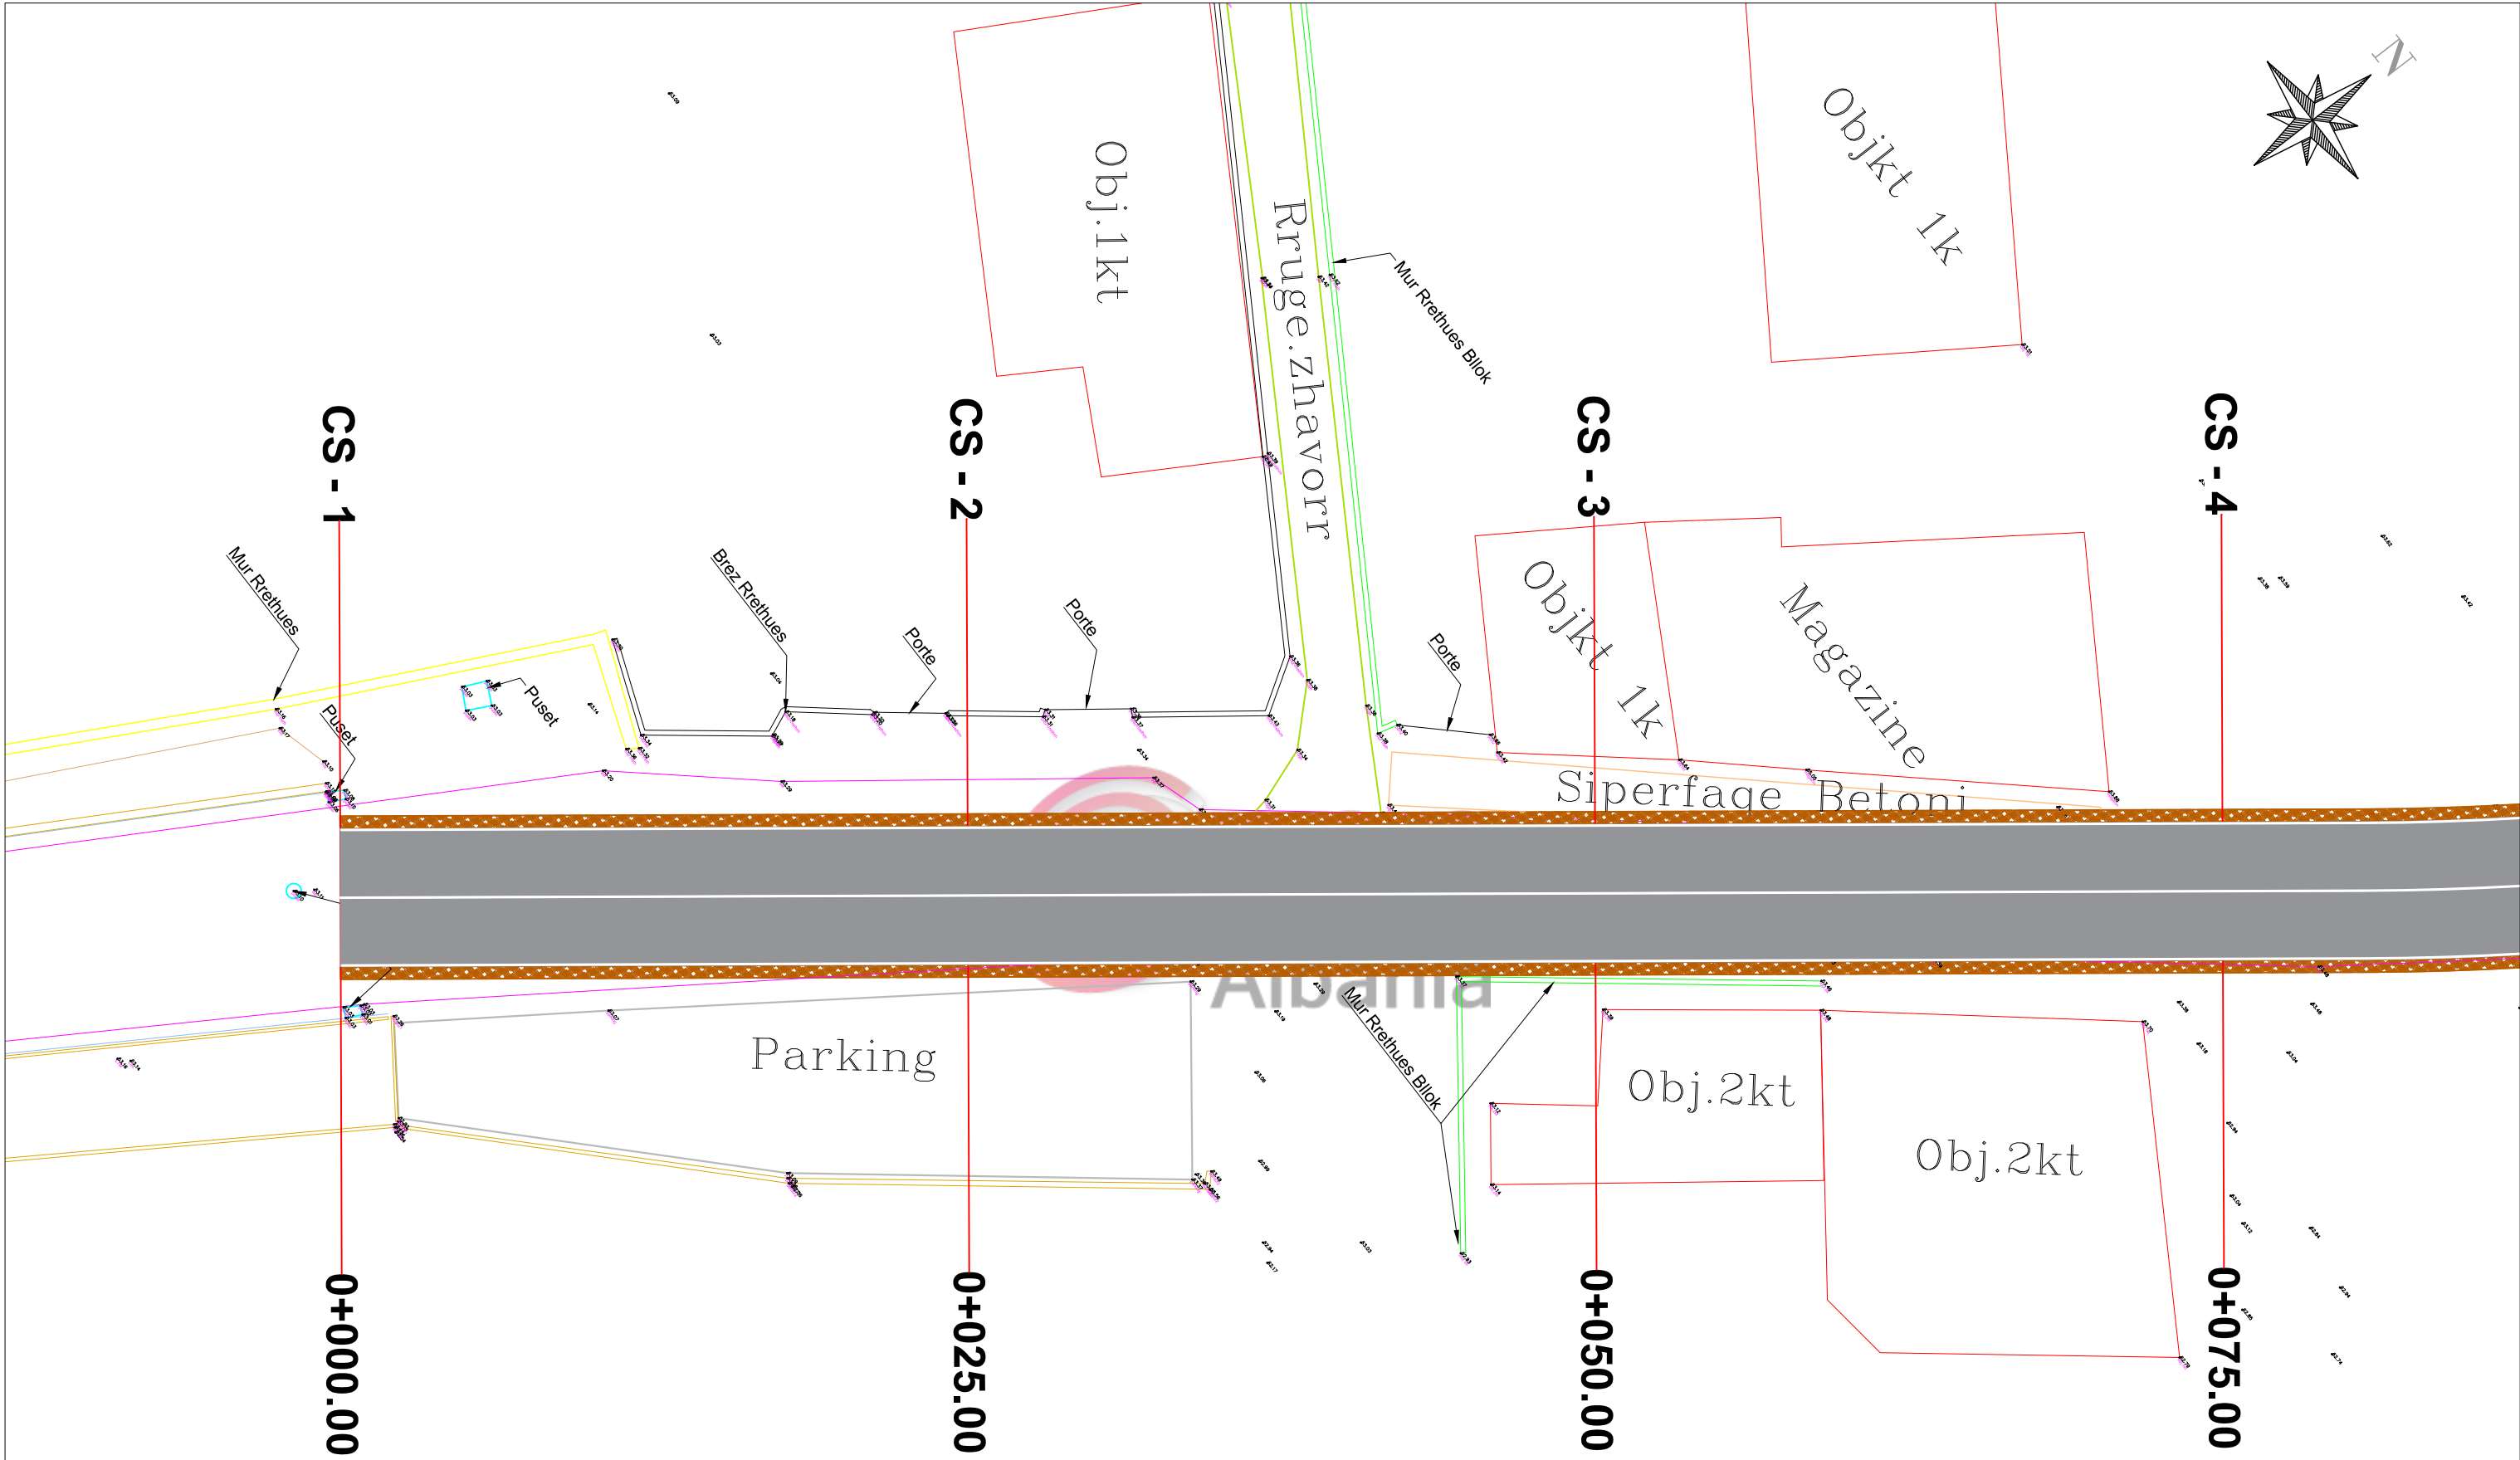



Porositi : Bashkia Shkoder	Projektoi: Adresa: Tirane, Kashar, Kthesa e Kamzes, Pallati Mehilla, Kati 4 Tel/Fax 044 809 677 Email: gjeokonsult@hotmail.com	Objekti: Sistemim-Asfaltim i ruges "Qender Mes-Kullaj"		
		Faza: Projekt - Zbatim (Faza I-re)		
		Emertimi: Planimetria	Sh 1:250	Tiranë 2019
				Fleta PL-01

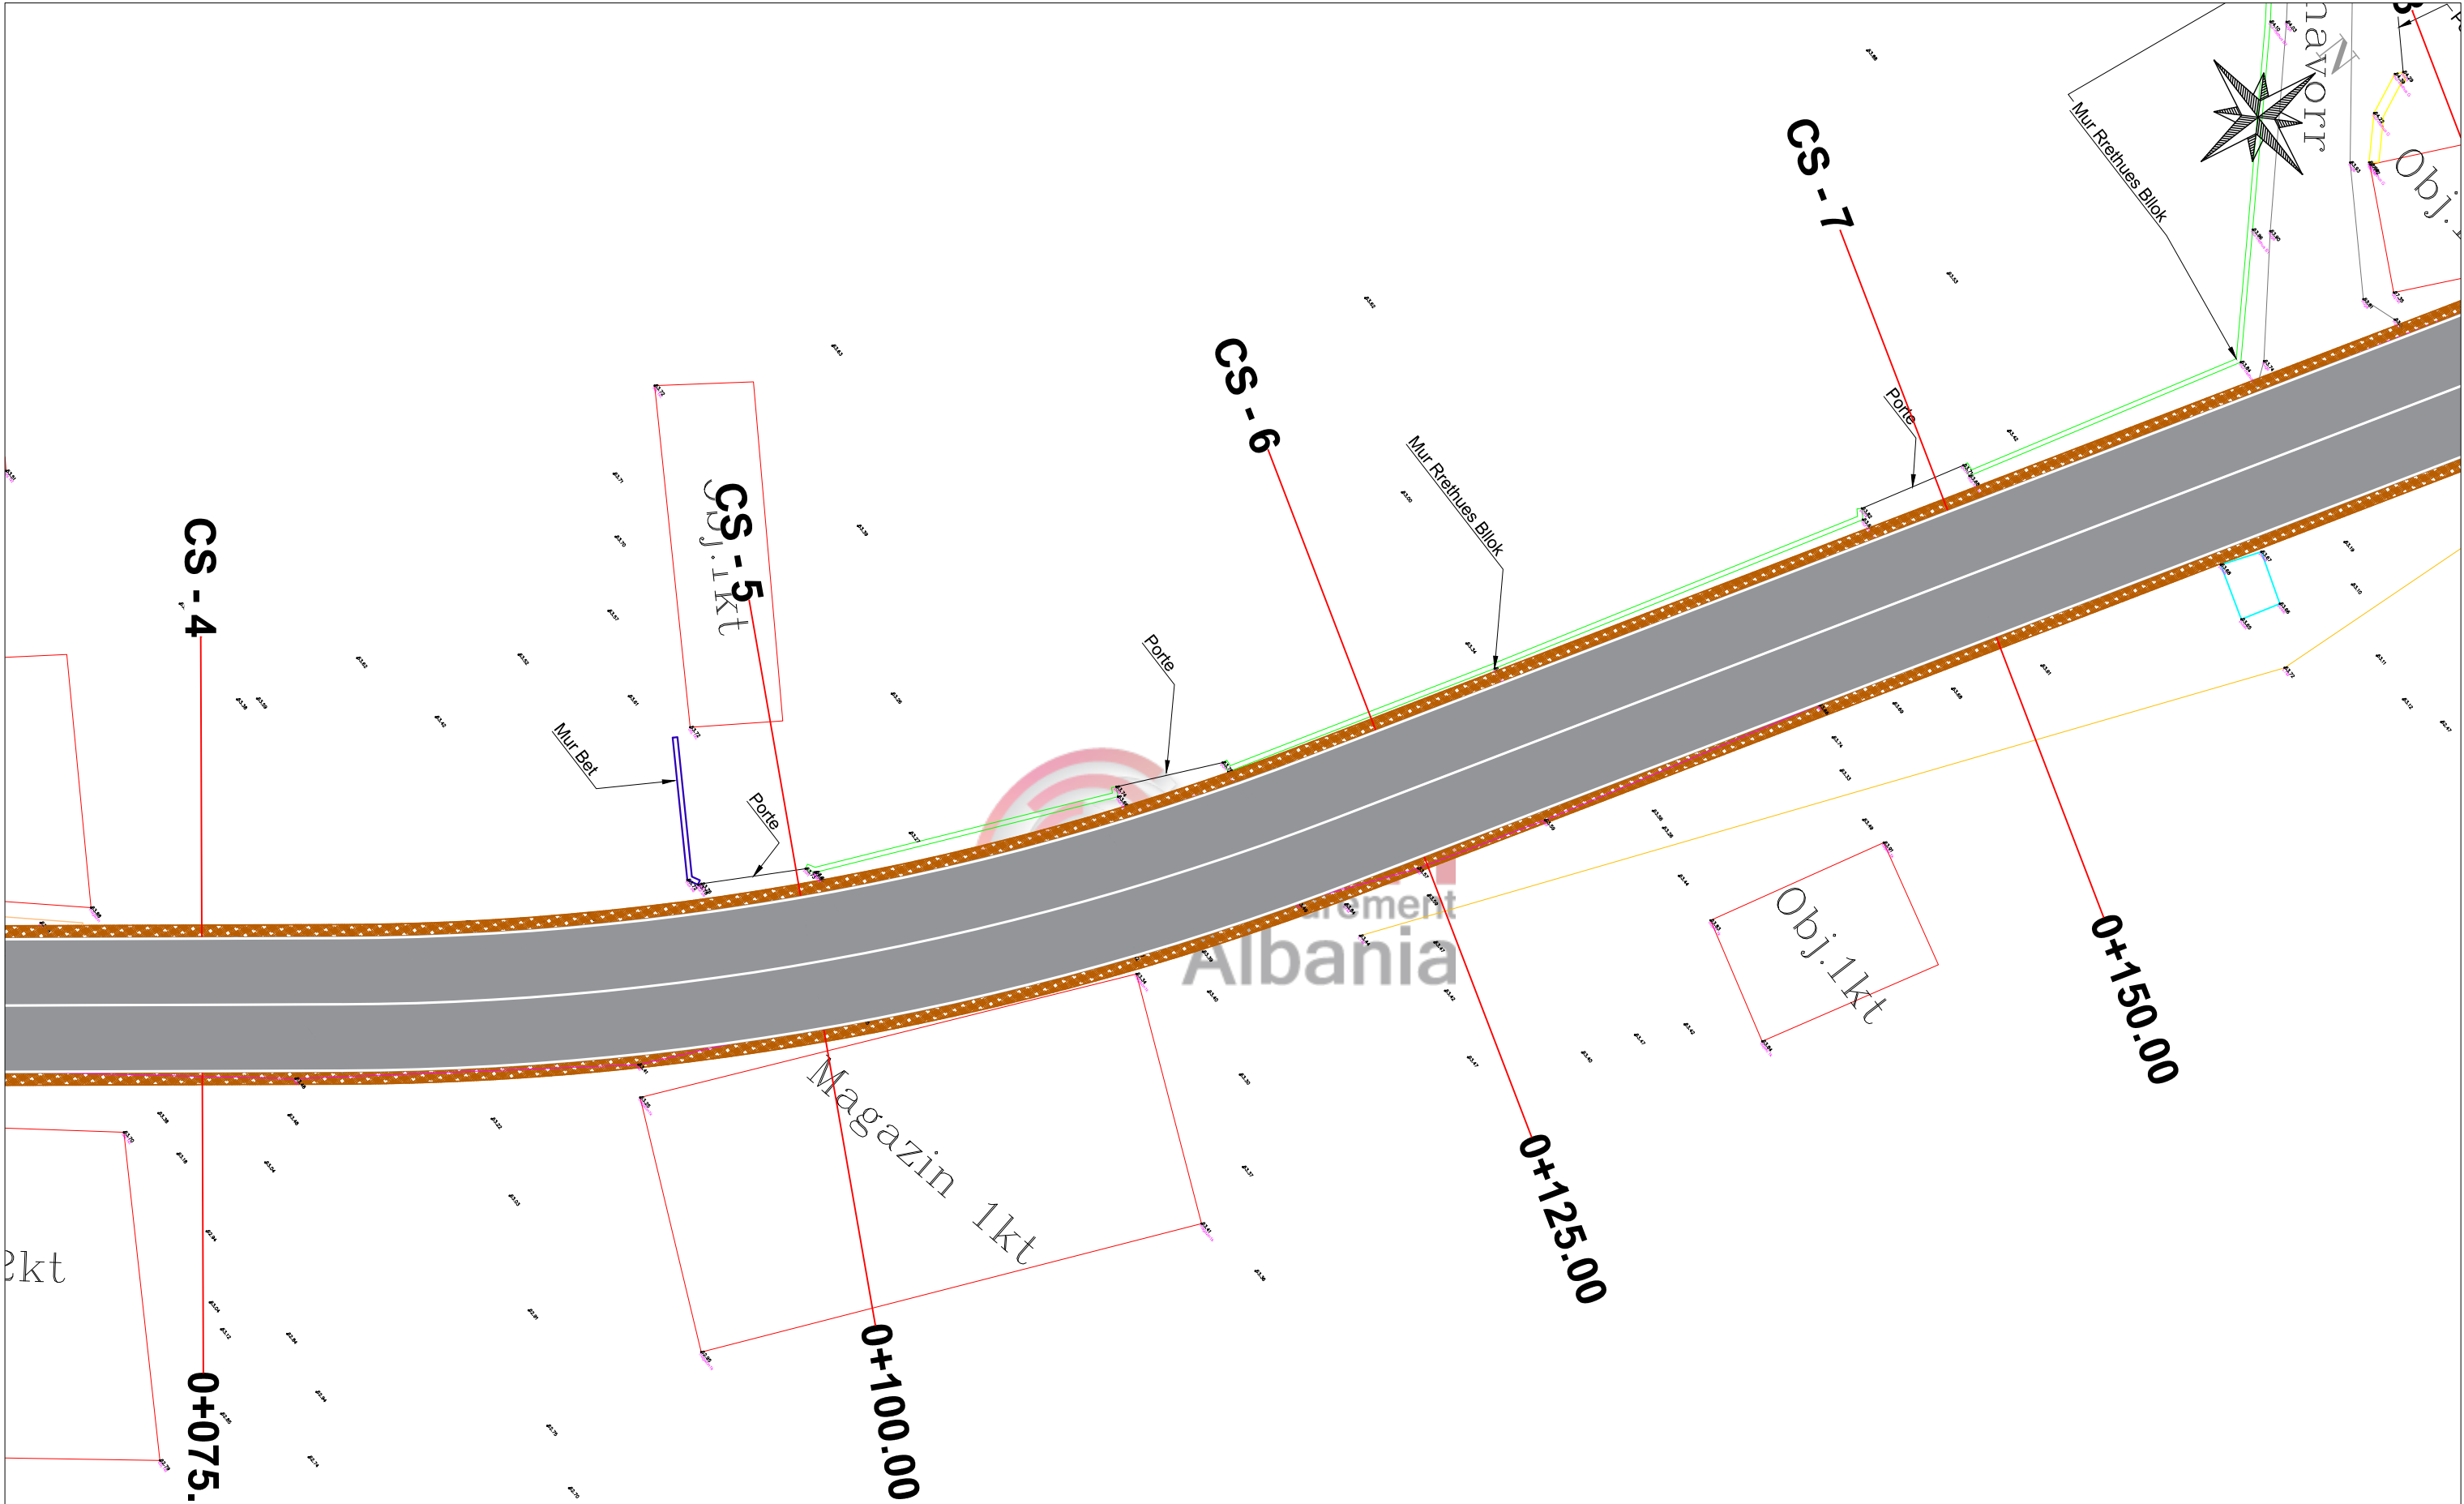


Porositi :  Bashkia Shkoder	Projektoi:  Adresa: Tirane, Kashar, Kthesa e Kamzes, Pallati Mehilla, Kati 4 Tel/Fax 044 809 677 Email: gjeokonsulti@hotmail.com	Objekti: Sistemim-Asfaltim i ruges "Qender Mes-Kullaj"		
		Faza: Projekt - Zbatim (Faza I-re)		
		Emertimi: Planimetria	Sh 1:250	Tiranë 2019
				Fleta PL-02

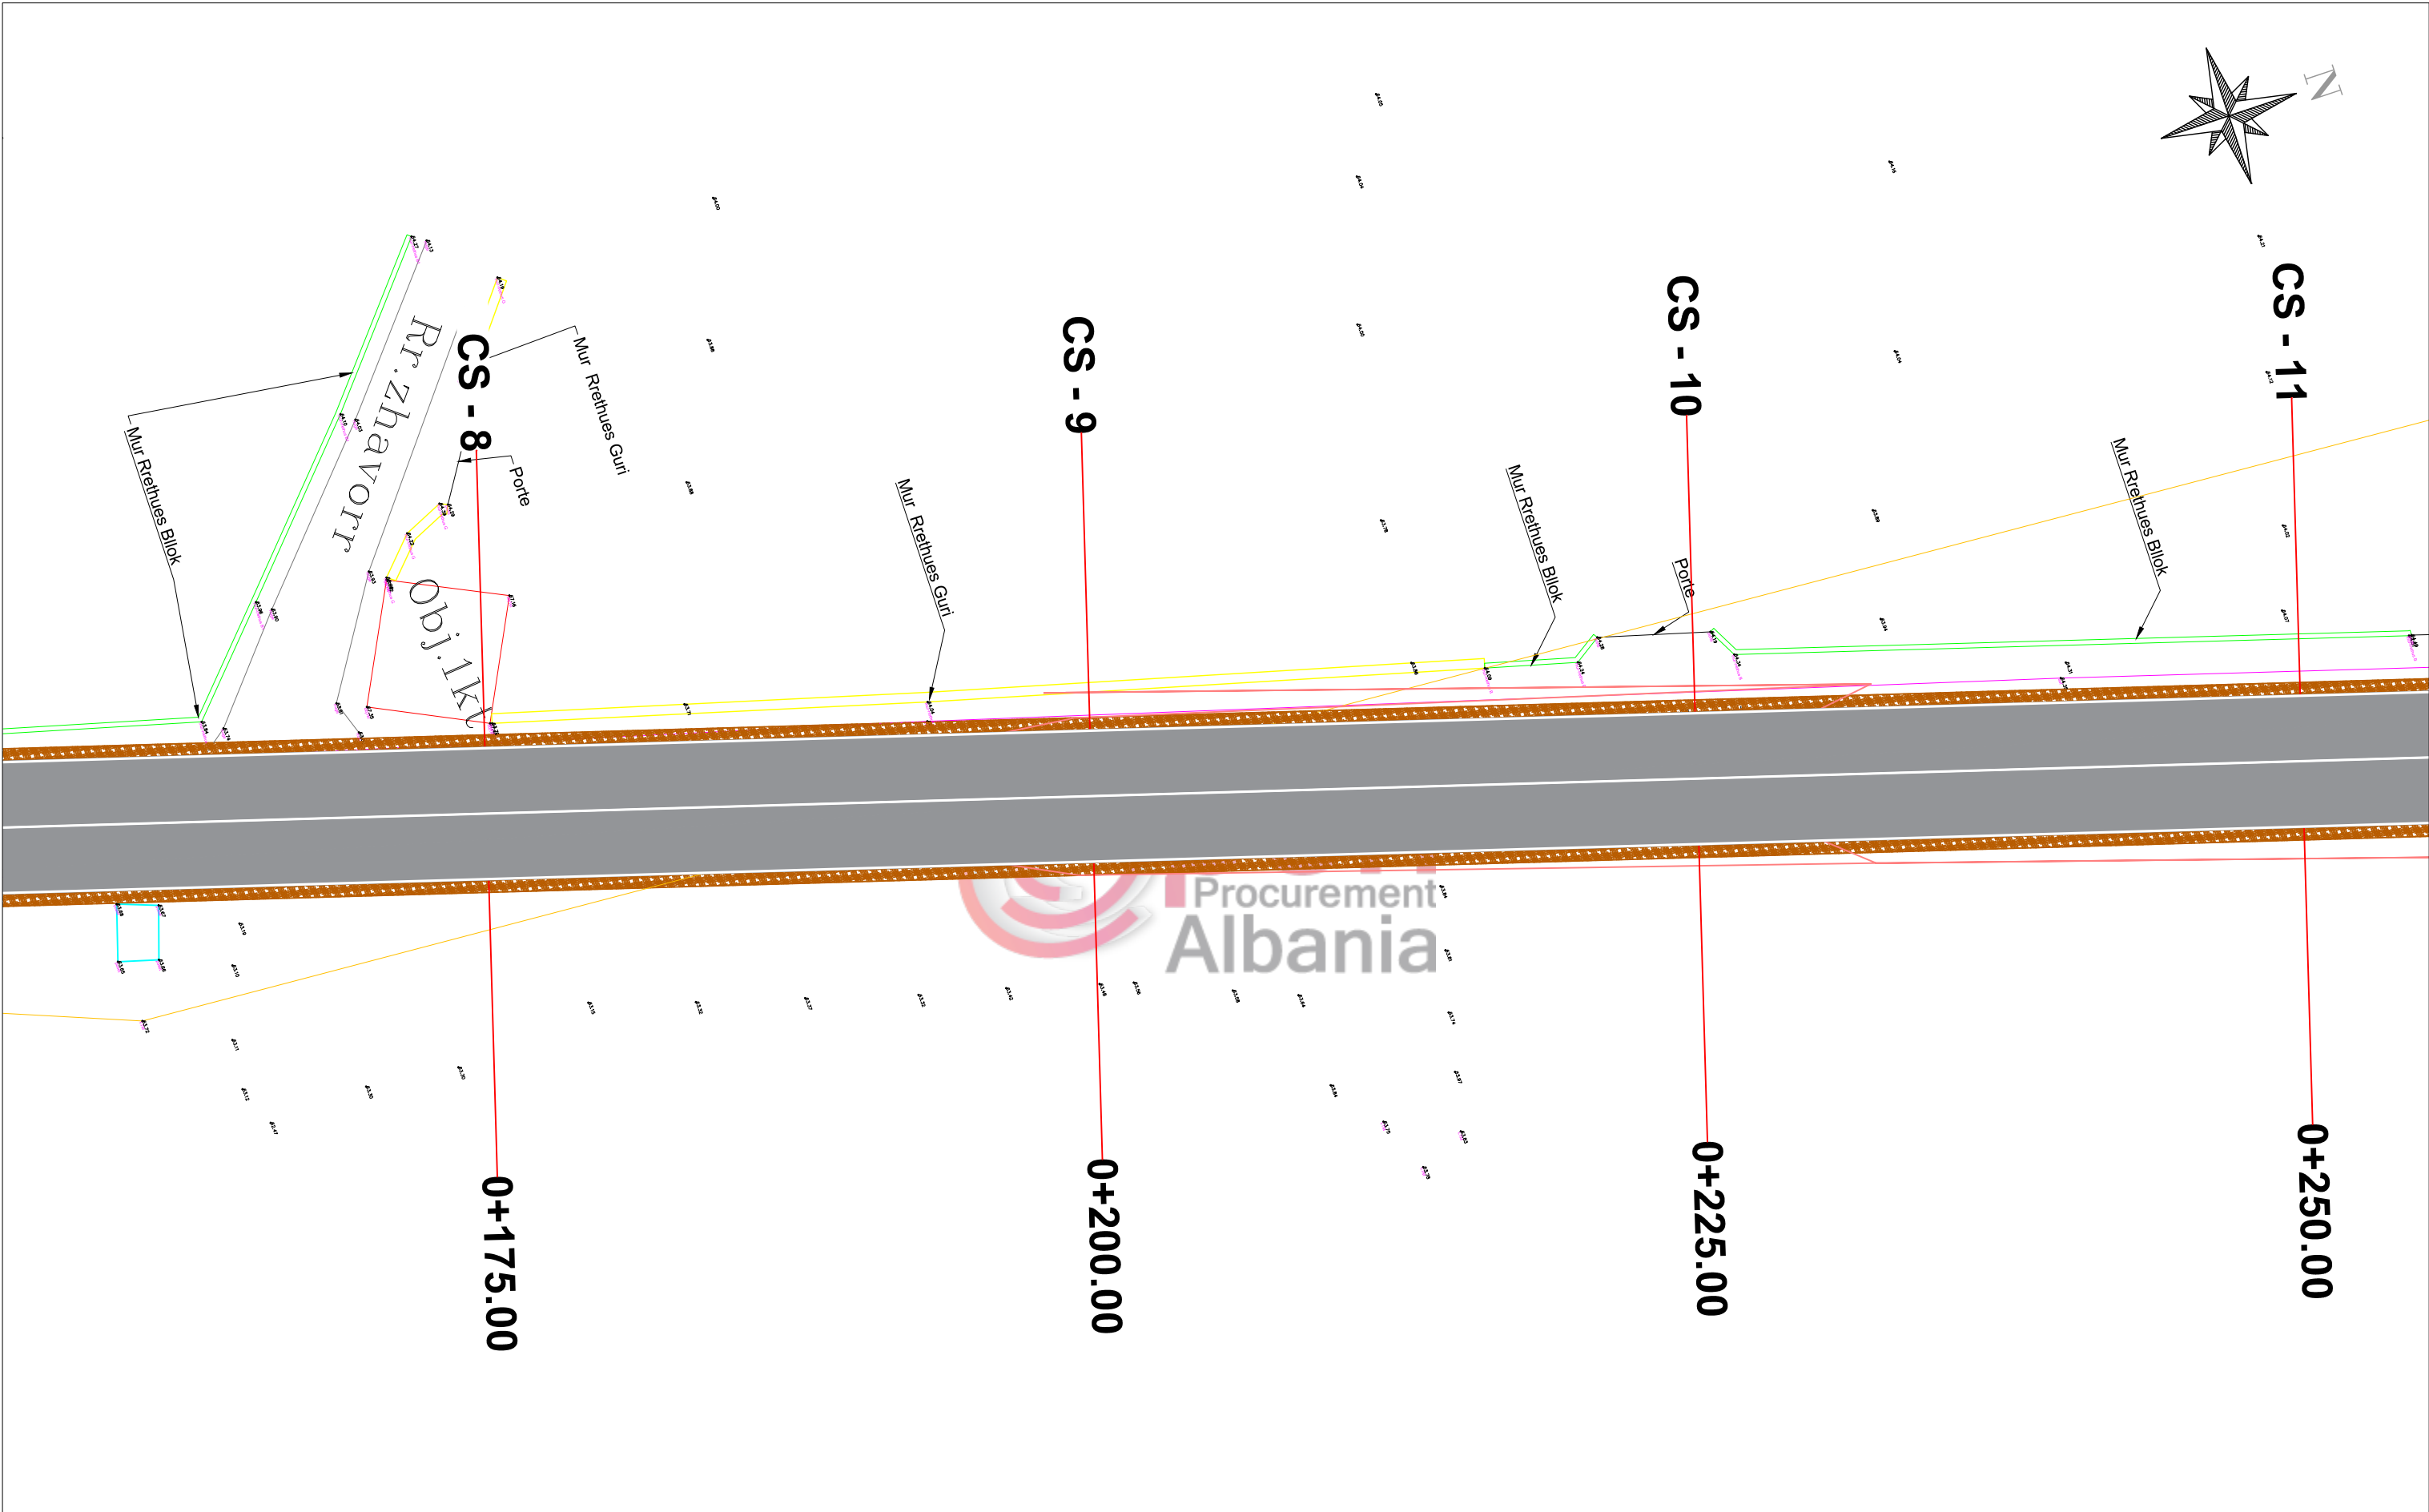

Porositi : Bashkia Shkoder	Projektoi: Adresa: Tirane, Kashar, Kthesa e Kamzes, Pallati Mehillaj, Kati 4 Tel/Fax 044 809 677 Email: gjeokonsult@hotmail.com	Objekti: Sistemim-Asfaltim i rruges "Qender Mes-Kullaj"		
		Faza: Projekt - Zbatim (Faza I-re)		
		Emertimi: Planimetria	Sh 1:250	Tiranë 2019
				Fleta PL-03

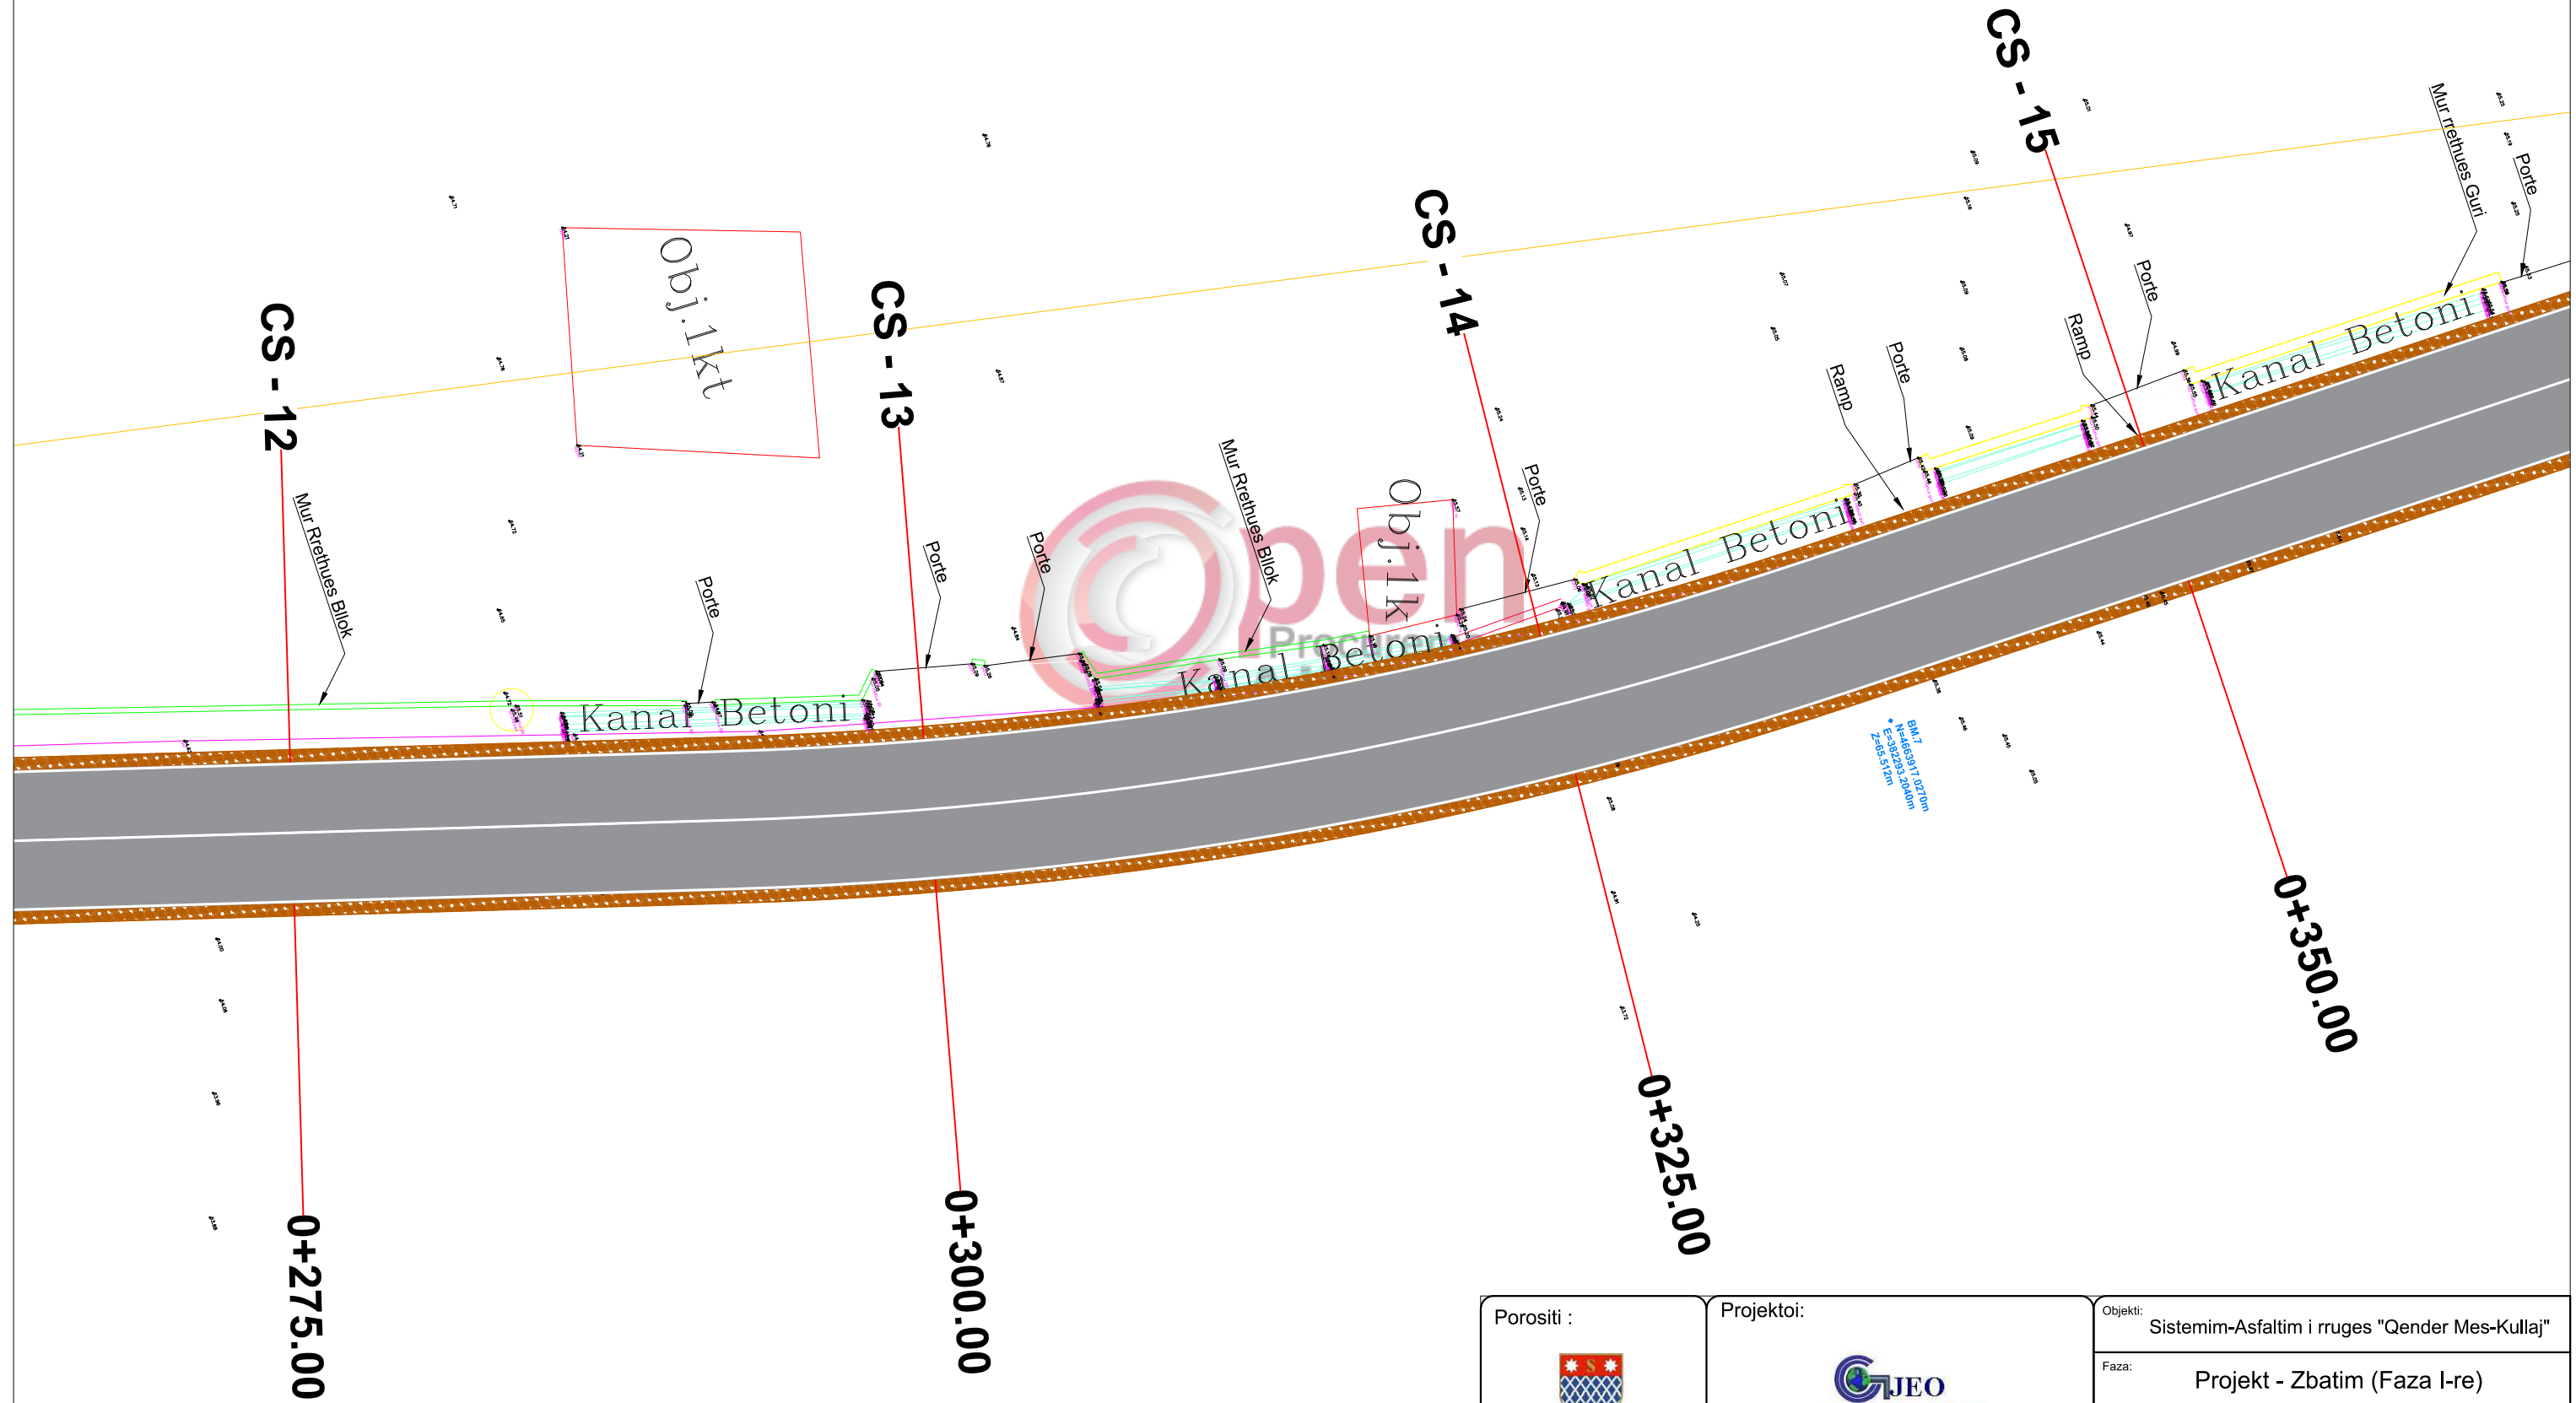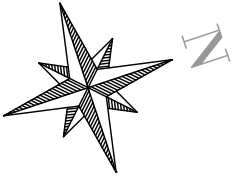

Porositi : Bashkia Shkoder	Projektoi: Adresa: Tirane, Kashar, Kthesa e Kamzes, Pallati Mehillaj,Kati 4 Tel/Fax 044 809 677 Email: gjekonsult@hotmail.com	Objekti: Sistemim-Asfaltim i ruges "Qender Mes-Kullaj"		
		Faza: Projekt - Zbatim (Faza I-re)		
		Emertimi:	Sh 1:250	Tiranë 2019
		Planimetria		Fleta PL-04

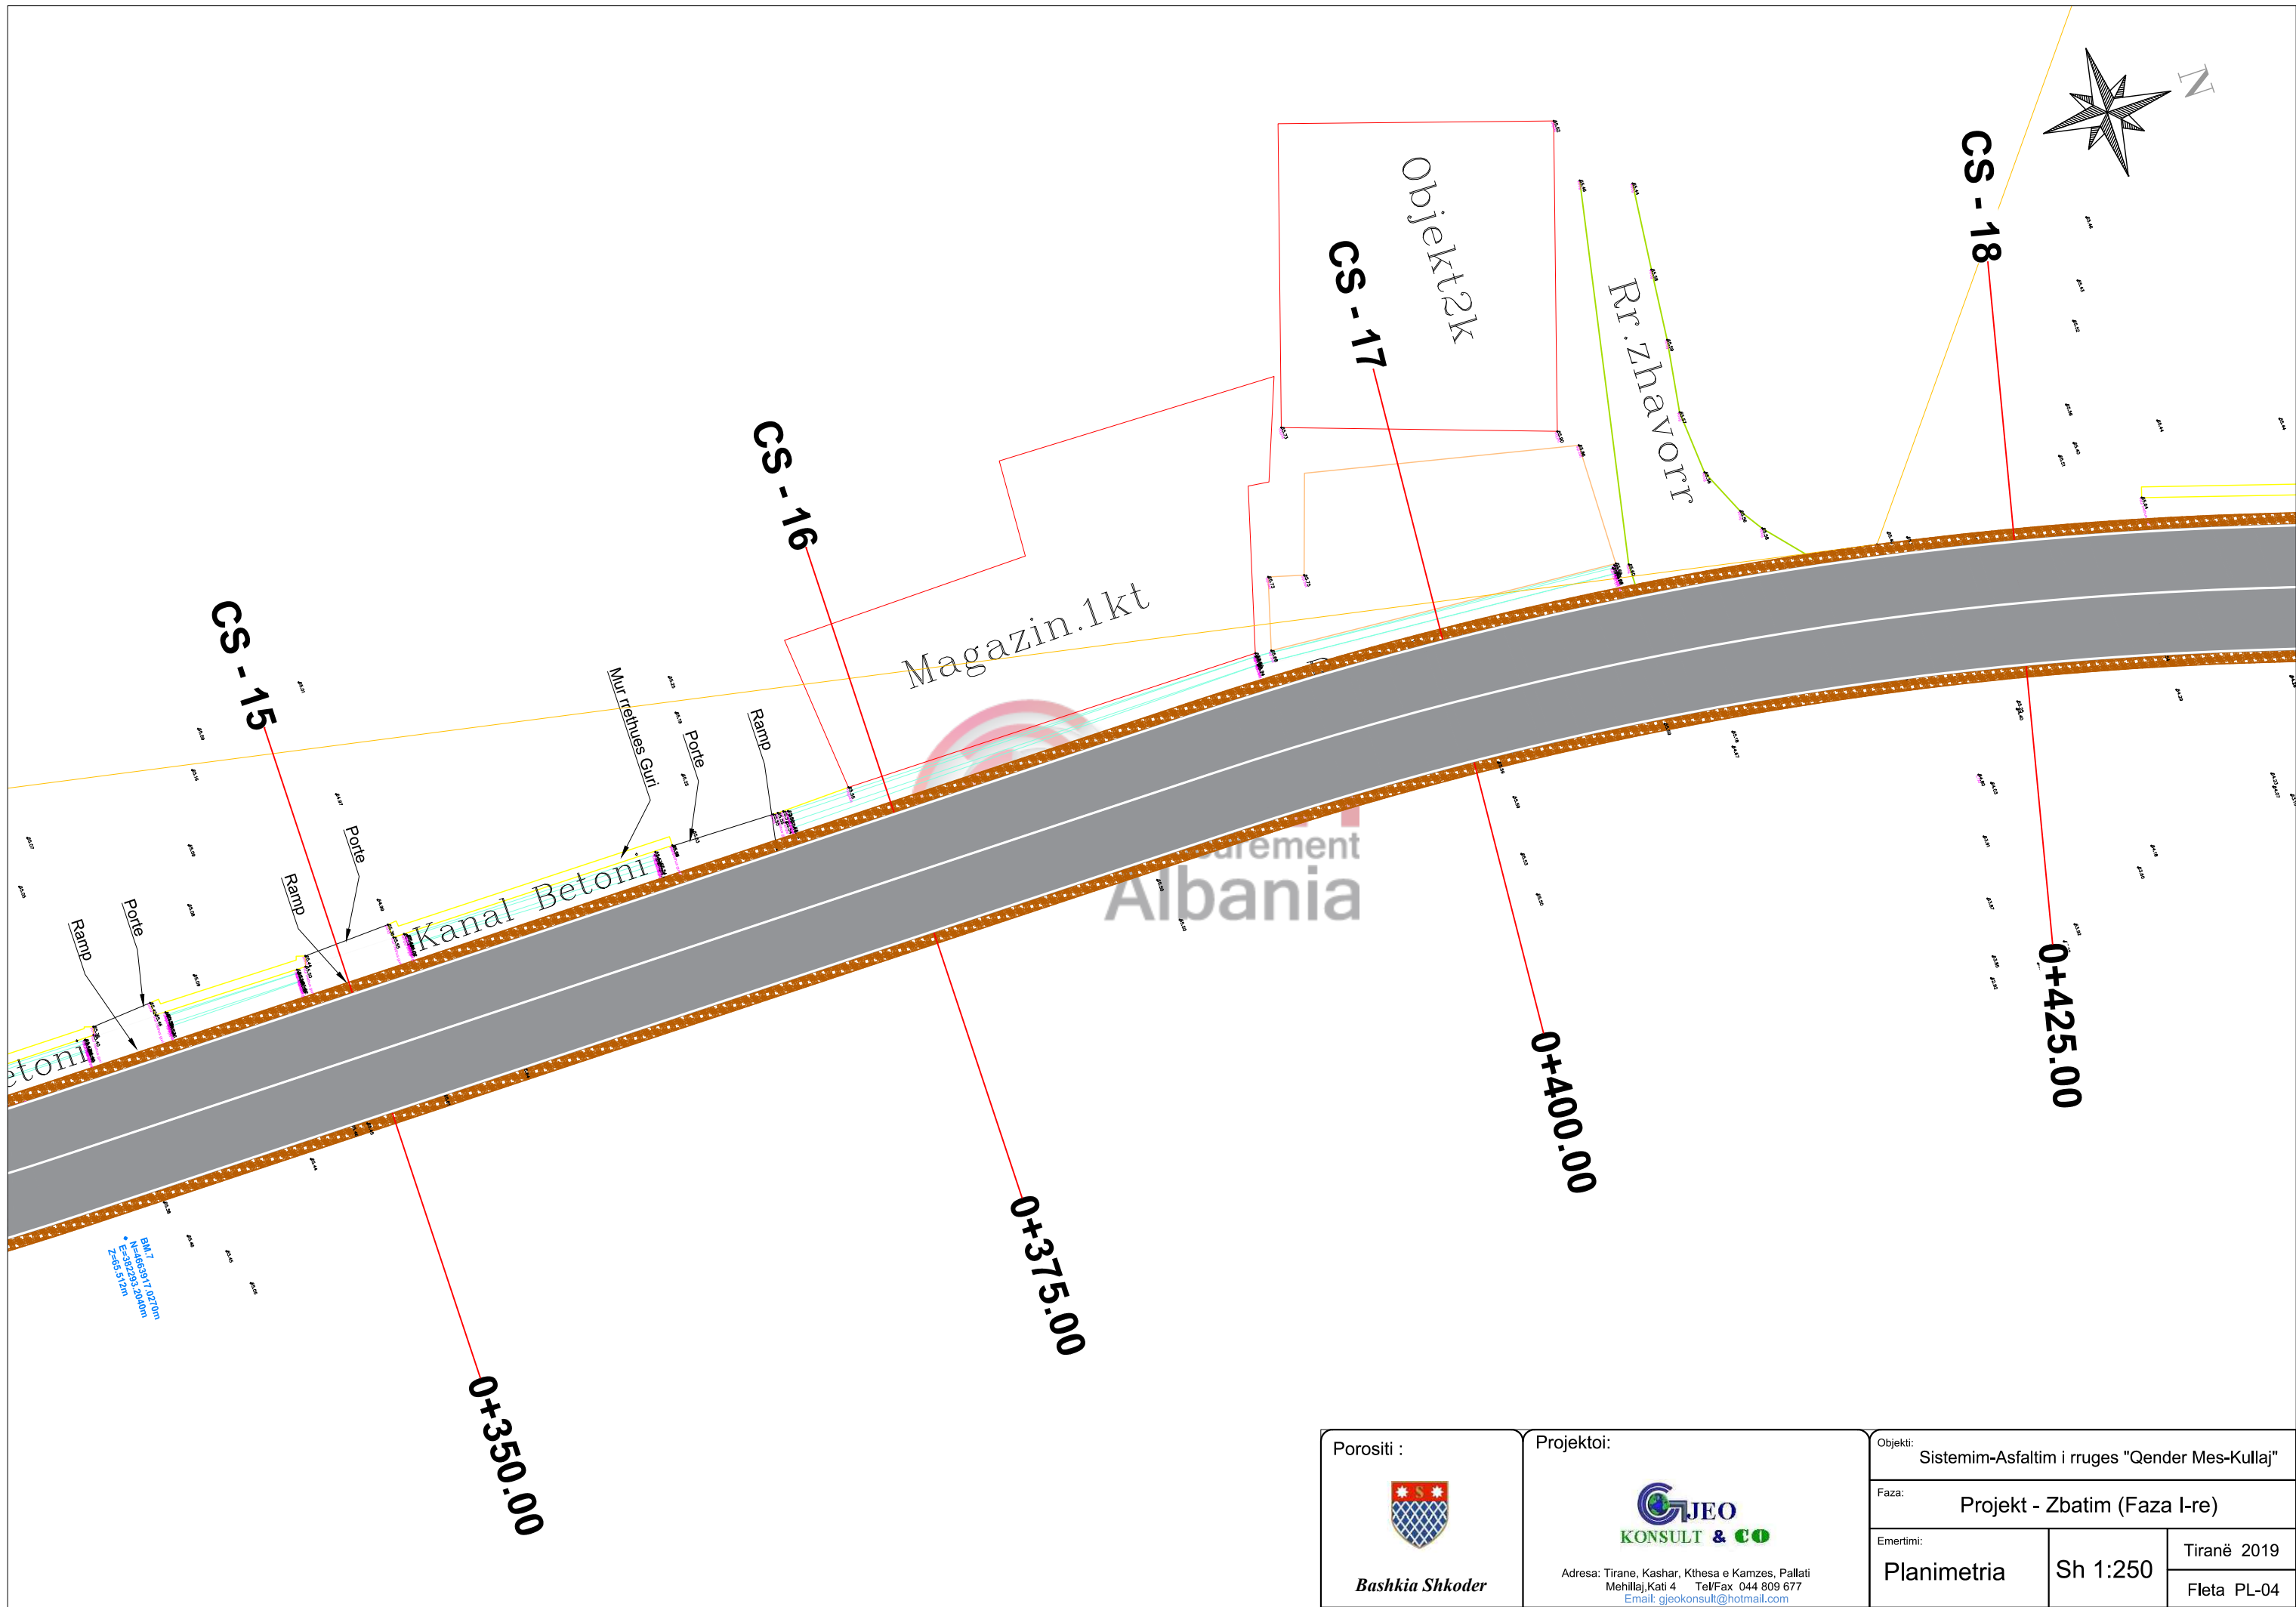

Porositi :



Bashkia Shkoder

Projektoi:



Adresa: Tirane, Kashar, Kthesa e Kamzes, Pallati
Mehillaj, Kati 4 Tel/Fax 044 809 677
Email: gjeokonsult@hotmail.com

Objekti: Sistemim-Asfaltim i rruges "Qender Mes-Kullaj"		
Faza: Projekt - Zbatim (Faza I-re)		
Emertimi: Planimetria	Sh 1:250	Tiranë 2019
		Fleta PL-04



CS-NR.		CS-1		CS-2		CS-3		CS-4
Distanca	Pjesore		25		25		25	
	Progresive	0+000		0+025		0+050		0+075
Kuota	Terreni	63.11		63.28		63.40		63.43
	Projektit	63.06		63.21		63.37		63.47
	Punes	0.05		0.05		0.03		-0.04
Gjeometria Vertikale		L=97.27m i=0.01%						R=1000.0m K=10.0m

Porositi :

Bashkia Shkoder

Projektoi:

Adresa: Tirane, Kashar, Kthesa e Kamzes, Pallati Mehilaj,Kati 4 Tel/Fax 044 809 677
Email: gjeokonsult@hotmail.com

Objekti:
Sistemim-Asfaltim i rruges "Qender Mes-Kullaj"


Faza:
Projekt - Zbatim (Faza I-re)

Emertimi:

Profili Gjatesor

Sh V 1:100
Sh H 1:1000

Tiranë 2019
Fleta PGj-01

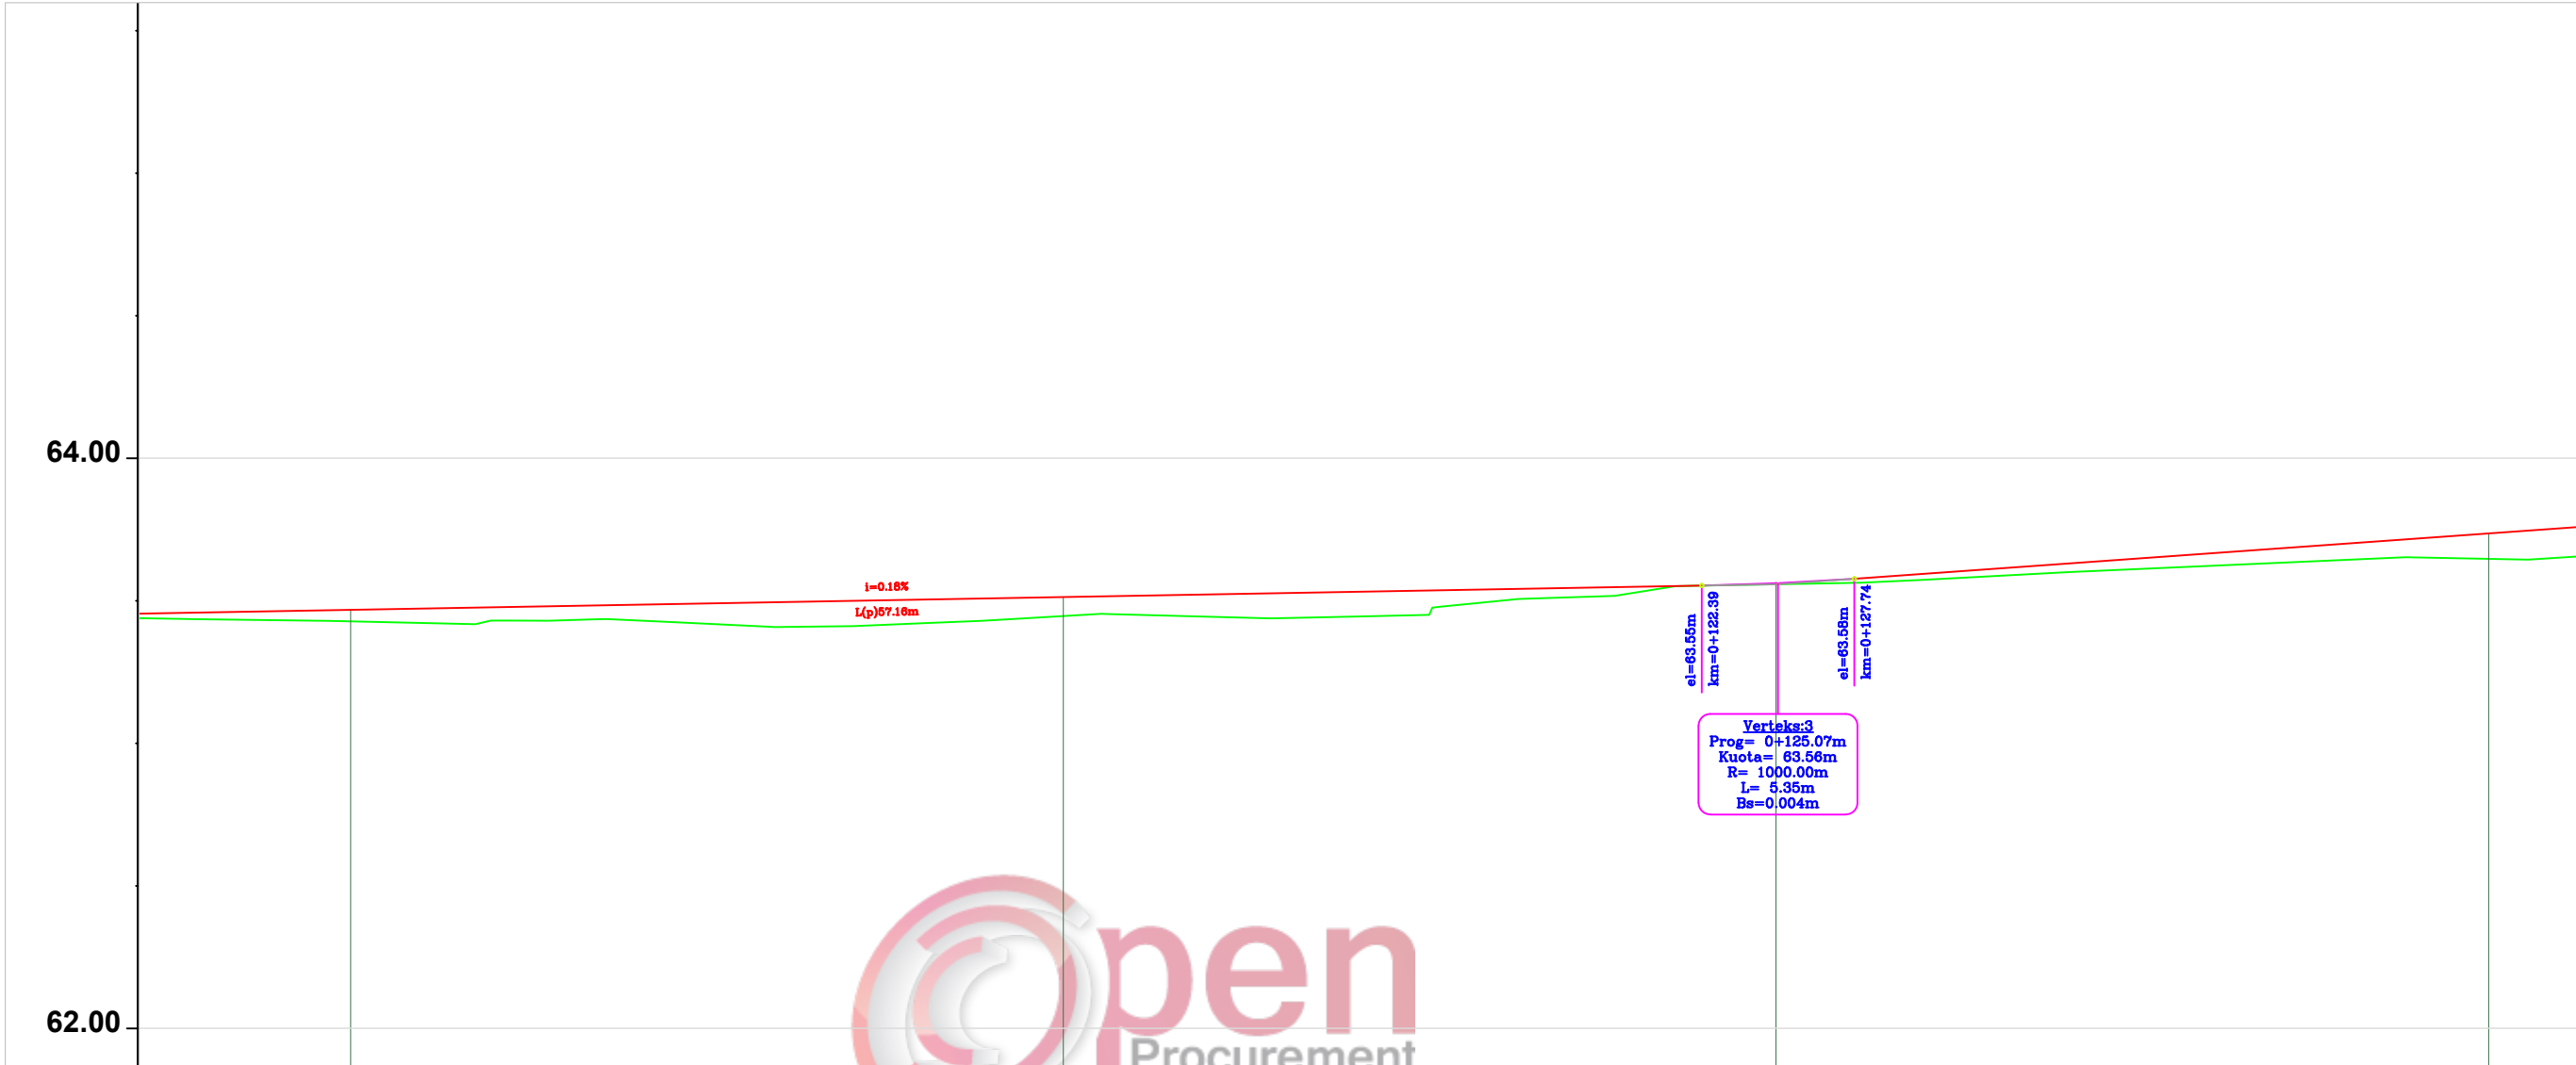

CS-NR.		CS-4		CS-5		CS-6		CS-7
Distanca	Pjesore		25		25		25	
	Progresive	0+075		0+100		0+125		0+150
Kuota	Terreni	63.43		63.45		63.56		63.65
	Projektit	63.47		63.51		63.56		63.74
	Punes	-0.04		-0.07		0.00		-0.09
Gjeometria Vertikale		L=57.16m i=0.18%				R=1000.0m K=10.0m		

Porositi :

Bashkia Shkoder

Projektoi:

Adresa: Tirane, Kashar, Kthesa e Kamzes, Pallati
Mehillaj,Kati 4 Tel/Fax 044 809 677
Email: gjeokonsult@hotmail.com

Objekti:
Sistemim-Asfaltim i rruges "Qender Mes-Kullaj"


Faza:
Projekt - Zbatim (Faza I-re)

Emertimi:

Profili Gjatesor


Sh V 1:100
Sh H 1:1000

Tiranë 2019
Fleta PGj-02

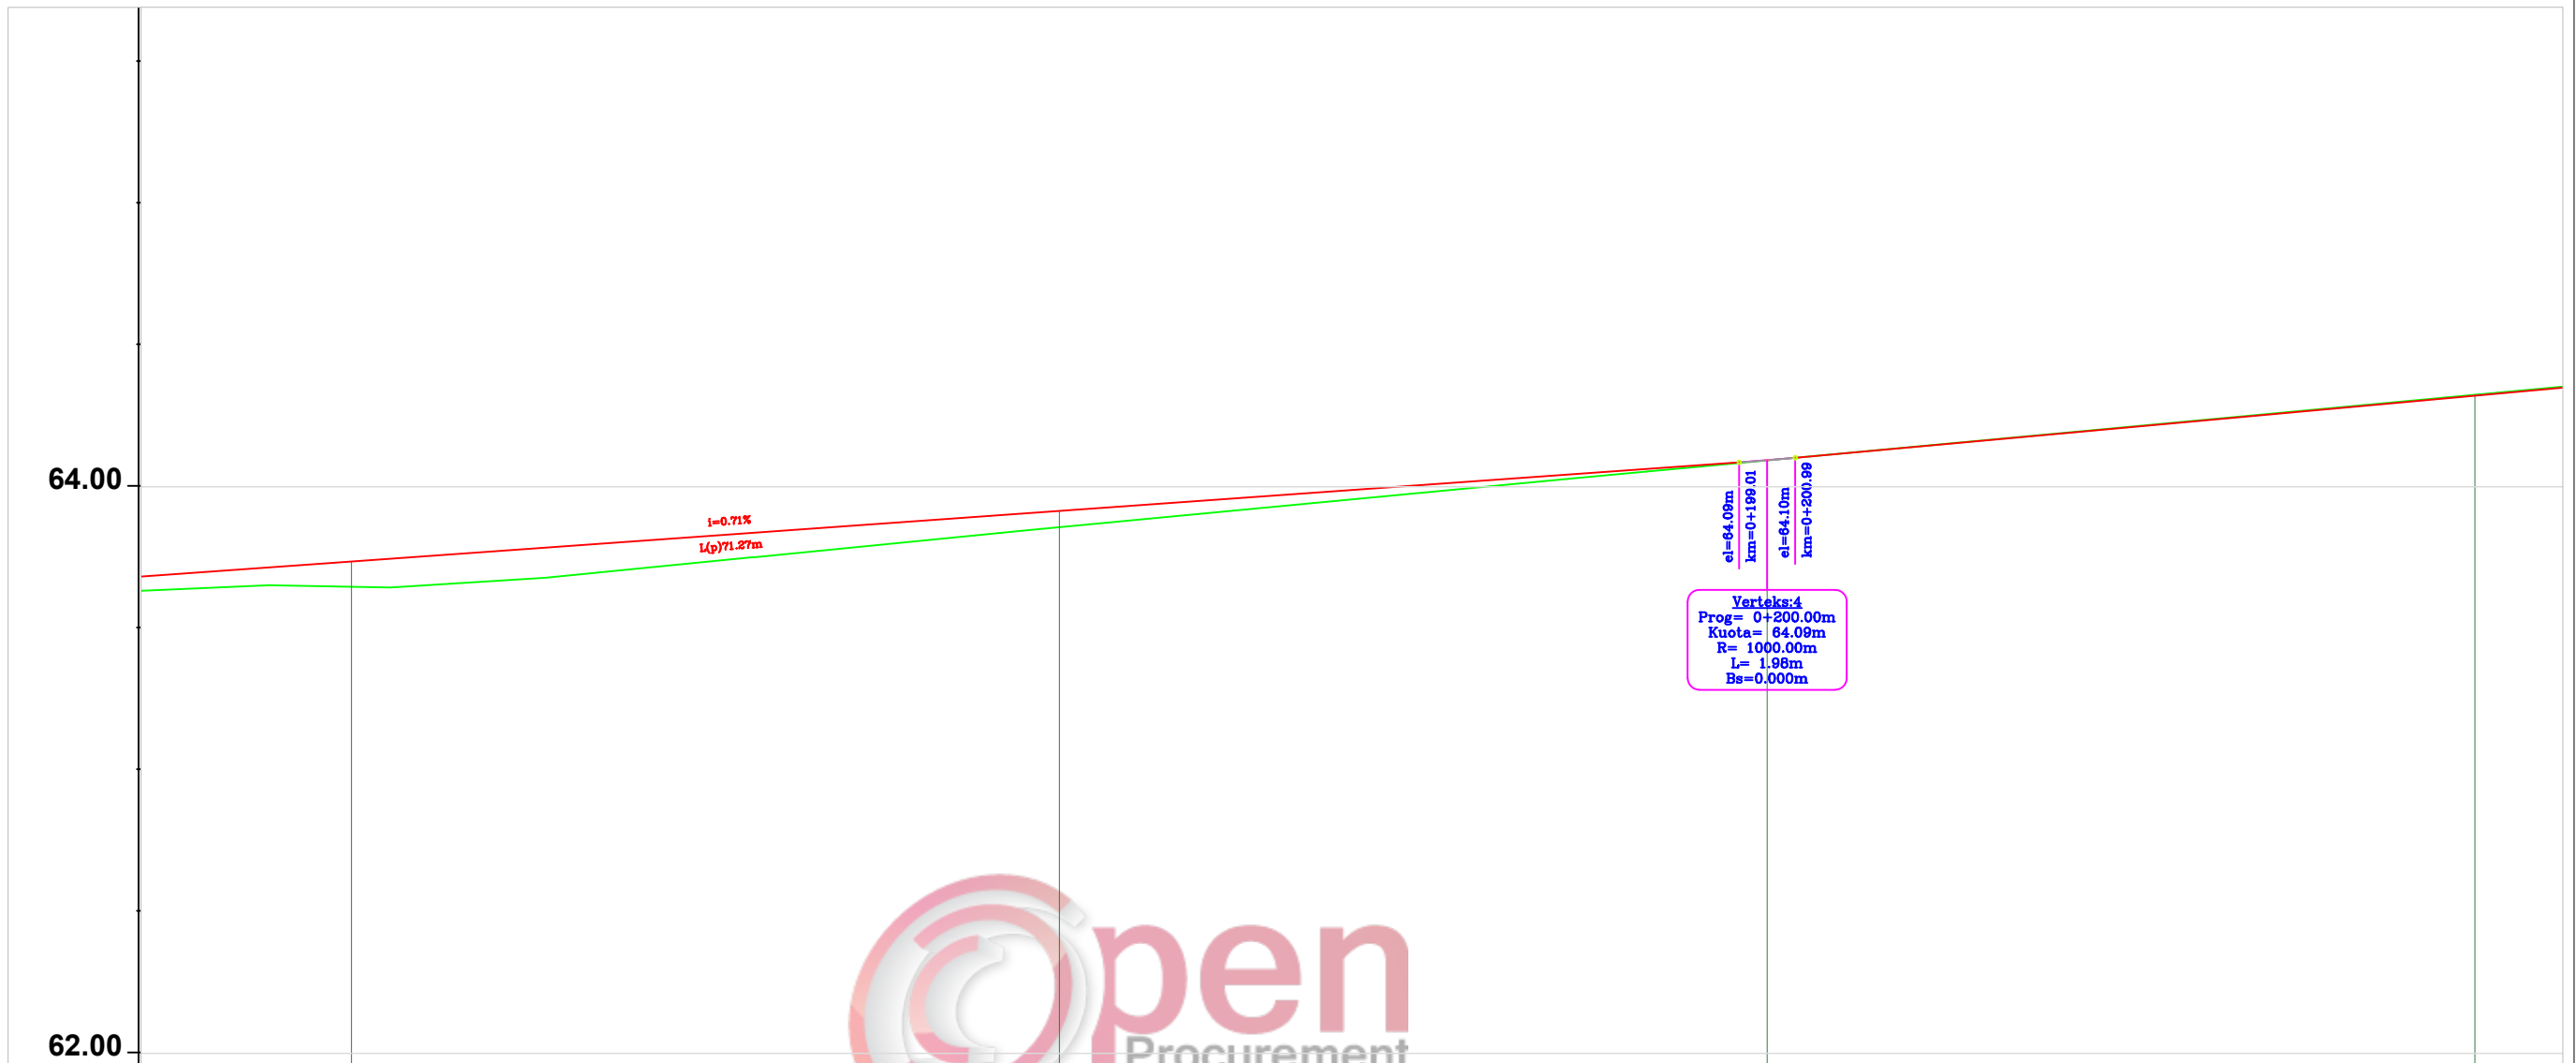

CS-NR.		CS-7	CS-8	CS-9	CS-10
Distanca	Pjesore	25	25	25	
	Progresive	0+150	0+175	0+200	0+225
Kuota	Terreni	63.65	63.86	64.09	64.32
	Projektit	63.74	63.91	64.09	64.32
	Punes	-0.09	-0.06	0.00	0.00
Gjeometria Vertikale		L=71.27m i=0.71%		L=1000.0m R=10.0m	

Porositi :

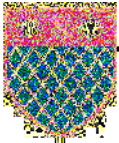

Bashkia Shkoder

Projektoi:




Adresa: Tirane, Kashar, Kthesa e Kamzes, Pallati
Mehillaj,Kati 4 Tel/Fax 044 809 677
Email: gjeokonsulti@hotmail.com

Objekti:
Sistemim-Asfaltim i rruges "Qender Mes-Kullaj"

Faza:
Projekt - Zbatim (Faza I-re)

Emertimi: Profili Gjatesor	Sh V 1:100	Tiranë 2019
	Sh H 1:1000	Fleta PGj-03

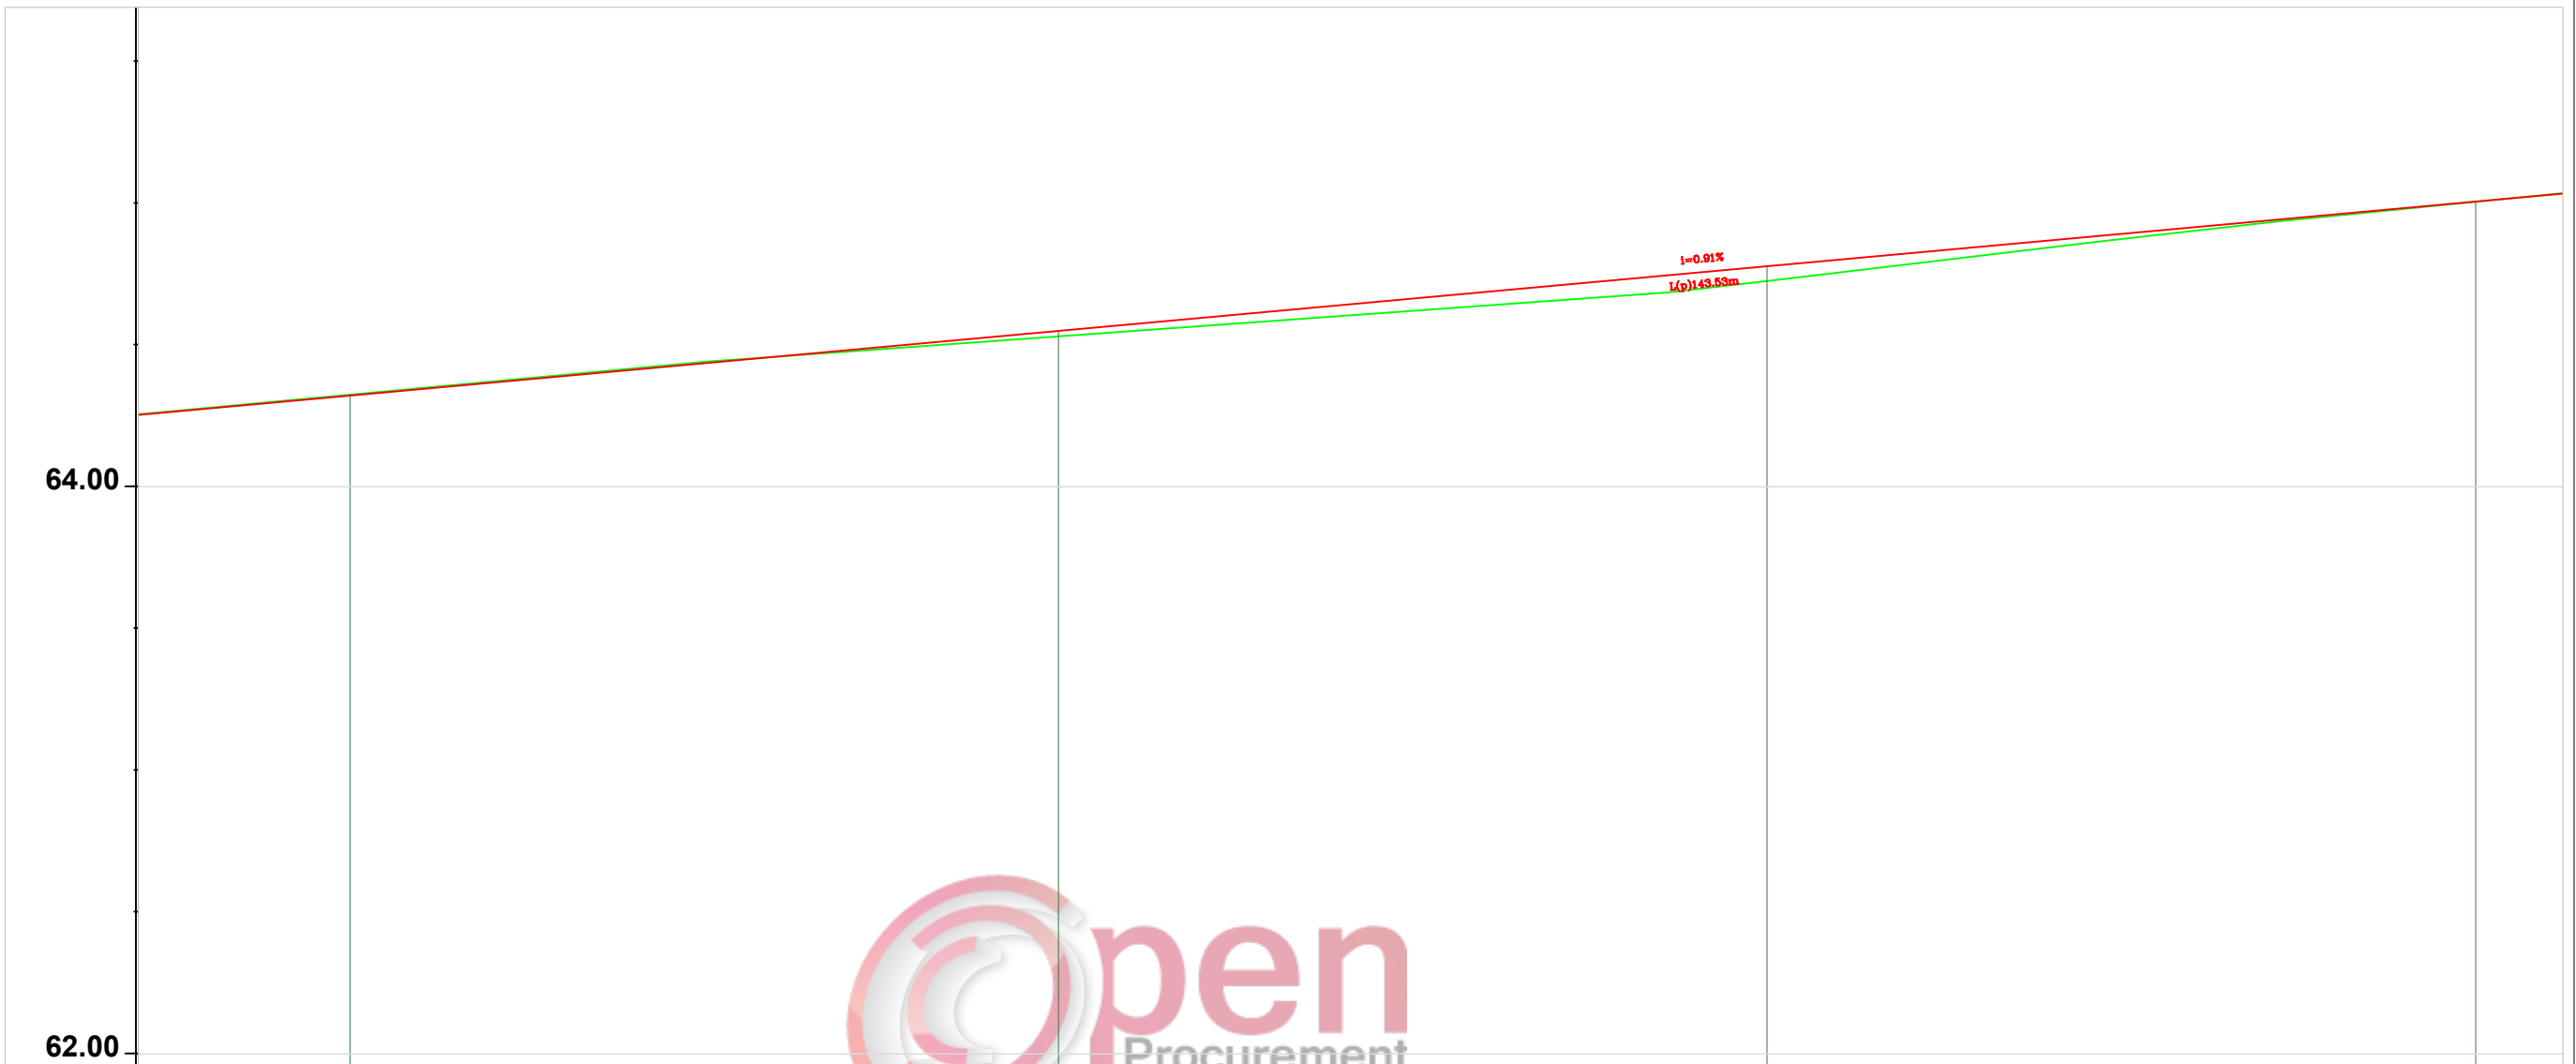

CS-NR.		CS-10	CS-11	CS-12	CS-13
Distanca	Pjesore	25	25	25	
	Progresive	0+225	0+250	0+275	0+300
Kuota	Terreni	64.32	64.53	64.73	65.00
	Projektit	64.32	64.55	64.78	65.01
	Punes	0.00	-0.02	-0.05	0.00
Gjeometria Vertikale		L=143.52m i=0.91%			

Porositi :

Bashkia Shkoder

Projektoi:

Adresa: Tirane, Kashar, Kthesa e Kamzes, Pallati
Mehillaj,Kati 4 Tel/Fax 044 809 677
Email: gjeokonsulti@hotmail.com

Objekti:
Sistemim-Asfaltim i rruges "Qender Mes-Kullaj"


Faza:
Projekt - Zbatim (Faza I-re)

Emertimi:

Profili Gjatesor


Sh V 1:100
Sh H 1:1000

Tiranë 2019
Fleta PGj-04

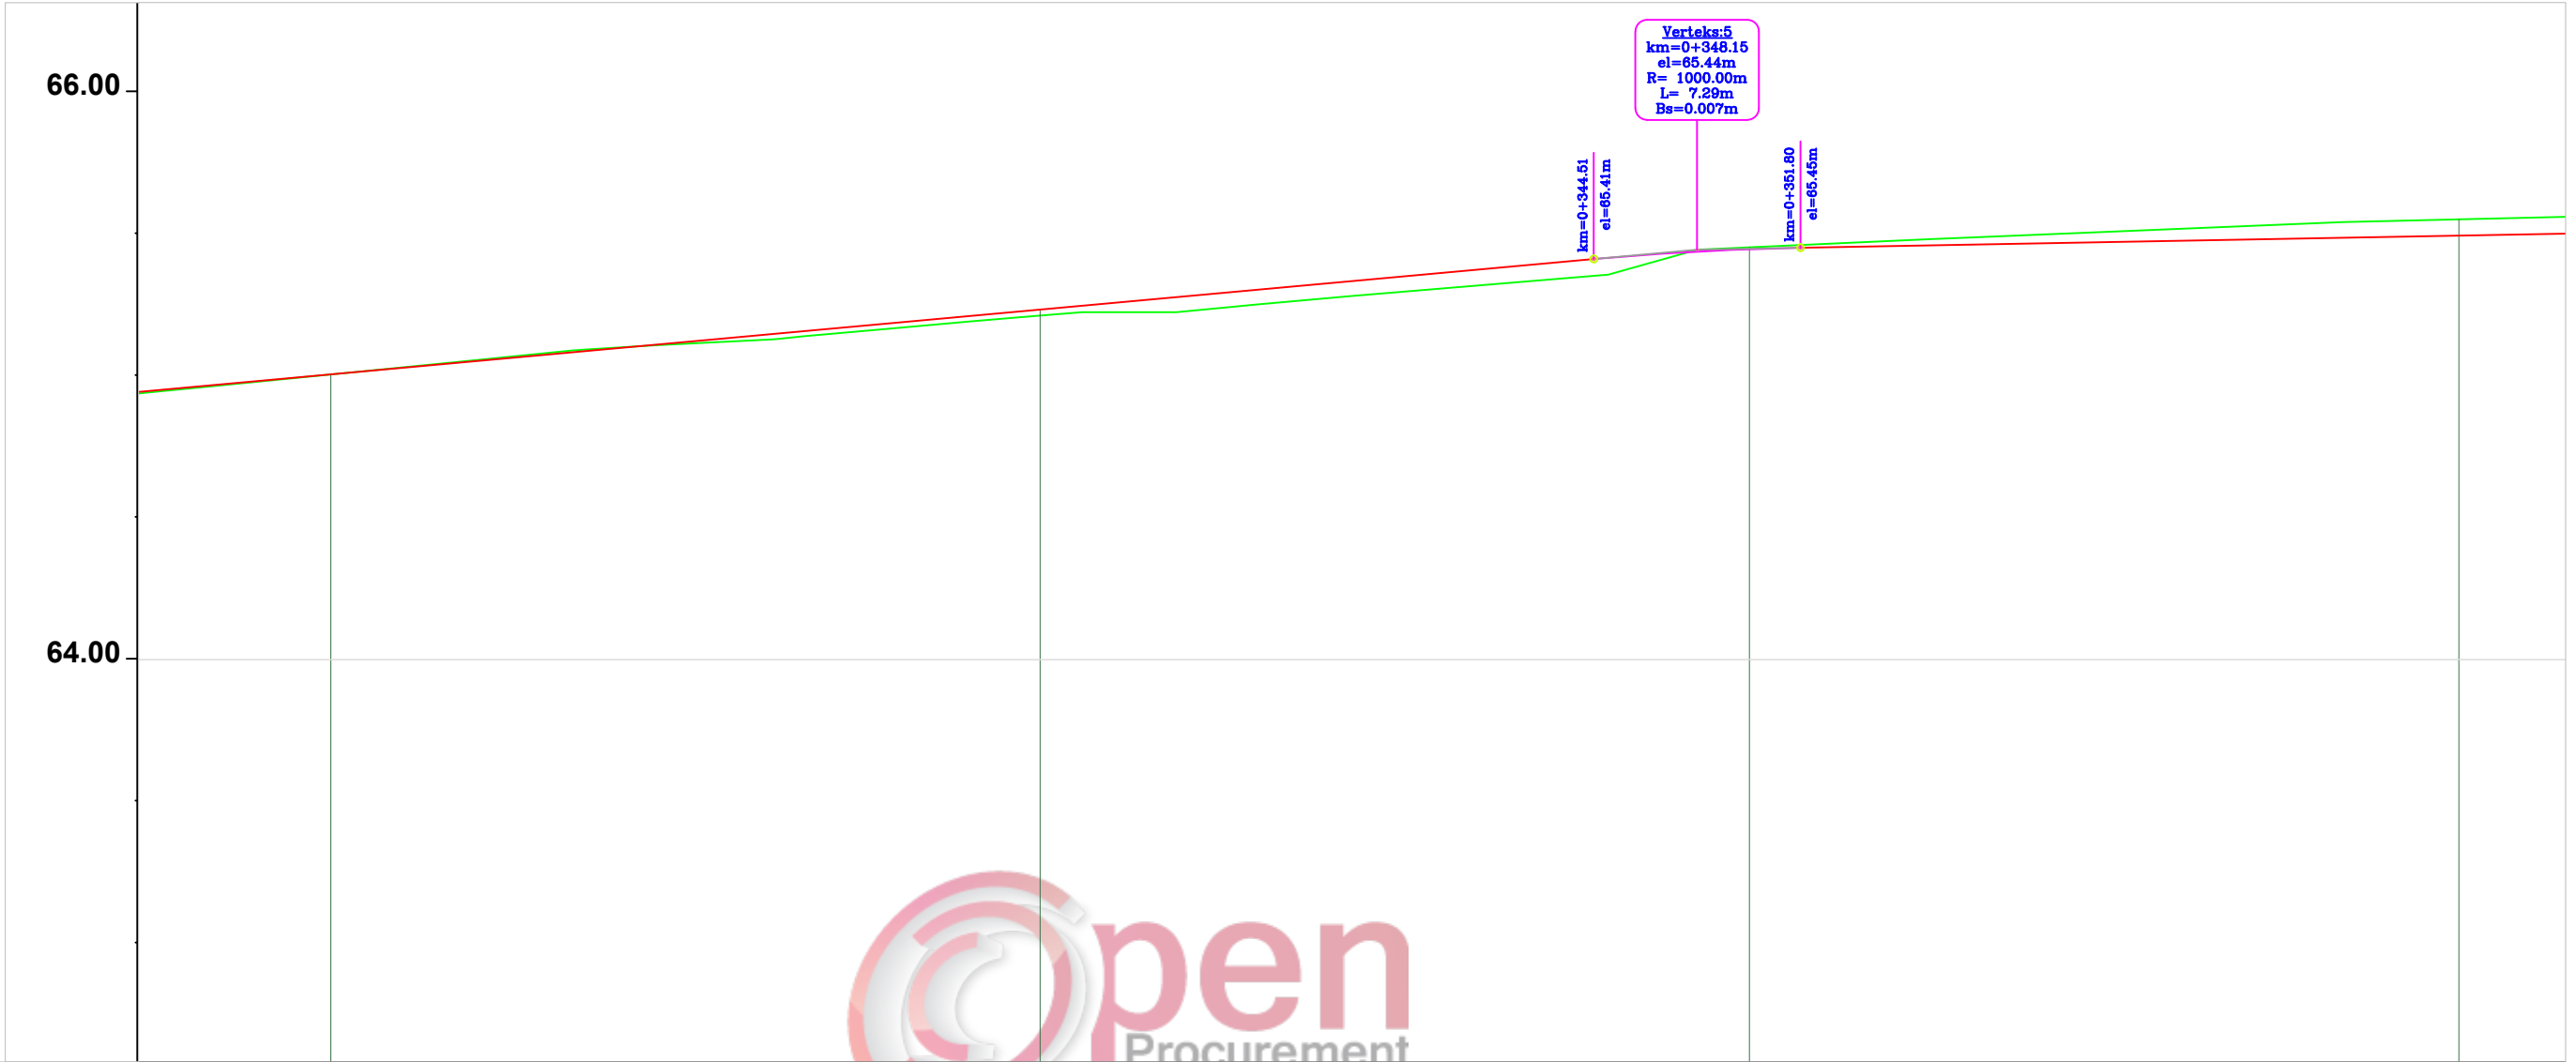

CS-NR.		CS-13	CS-14	CS-15	CS-16
Distanca	Pjesore	25		25	
	Progresive	0+300	0+325	0+350	0+375
Kuota	Terreni	65.00	65.21	65.45	65.55
	Projektit	65.01	65.23	65.45	65.49
	Punes	0.00	-0.02	0.01	0.08
Gjeometria Vertikale		R=1000.0m K=10.0m			

Porositi :

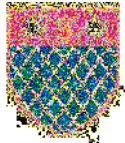

Bashkia Shkoder

Projektoi:




Adresa: Tirane, Kashar, Kthesa e Kamzes, Pallati
Mehillaj,Kati 4 Tel/Fax 044 809 677
Email: gjeokonsult@hotmail.com

Objekti:
Sistemim-Asfaltim i rruges "Qender Mes-Kullaj"

Faza:
Projekt - Zbatim (Faza I-re)

Emertimi: Profili Gjatesor	Sh V 1:100	Tiranë 2019
	Sh H 1:1000	Fleta PGj-05

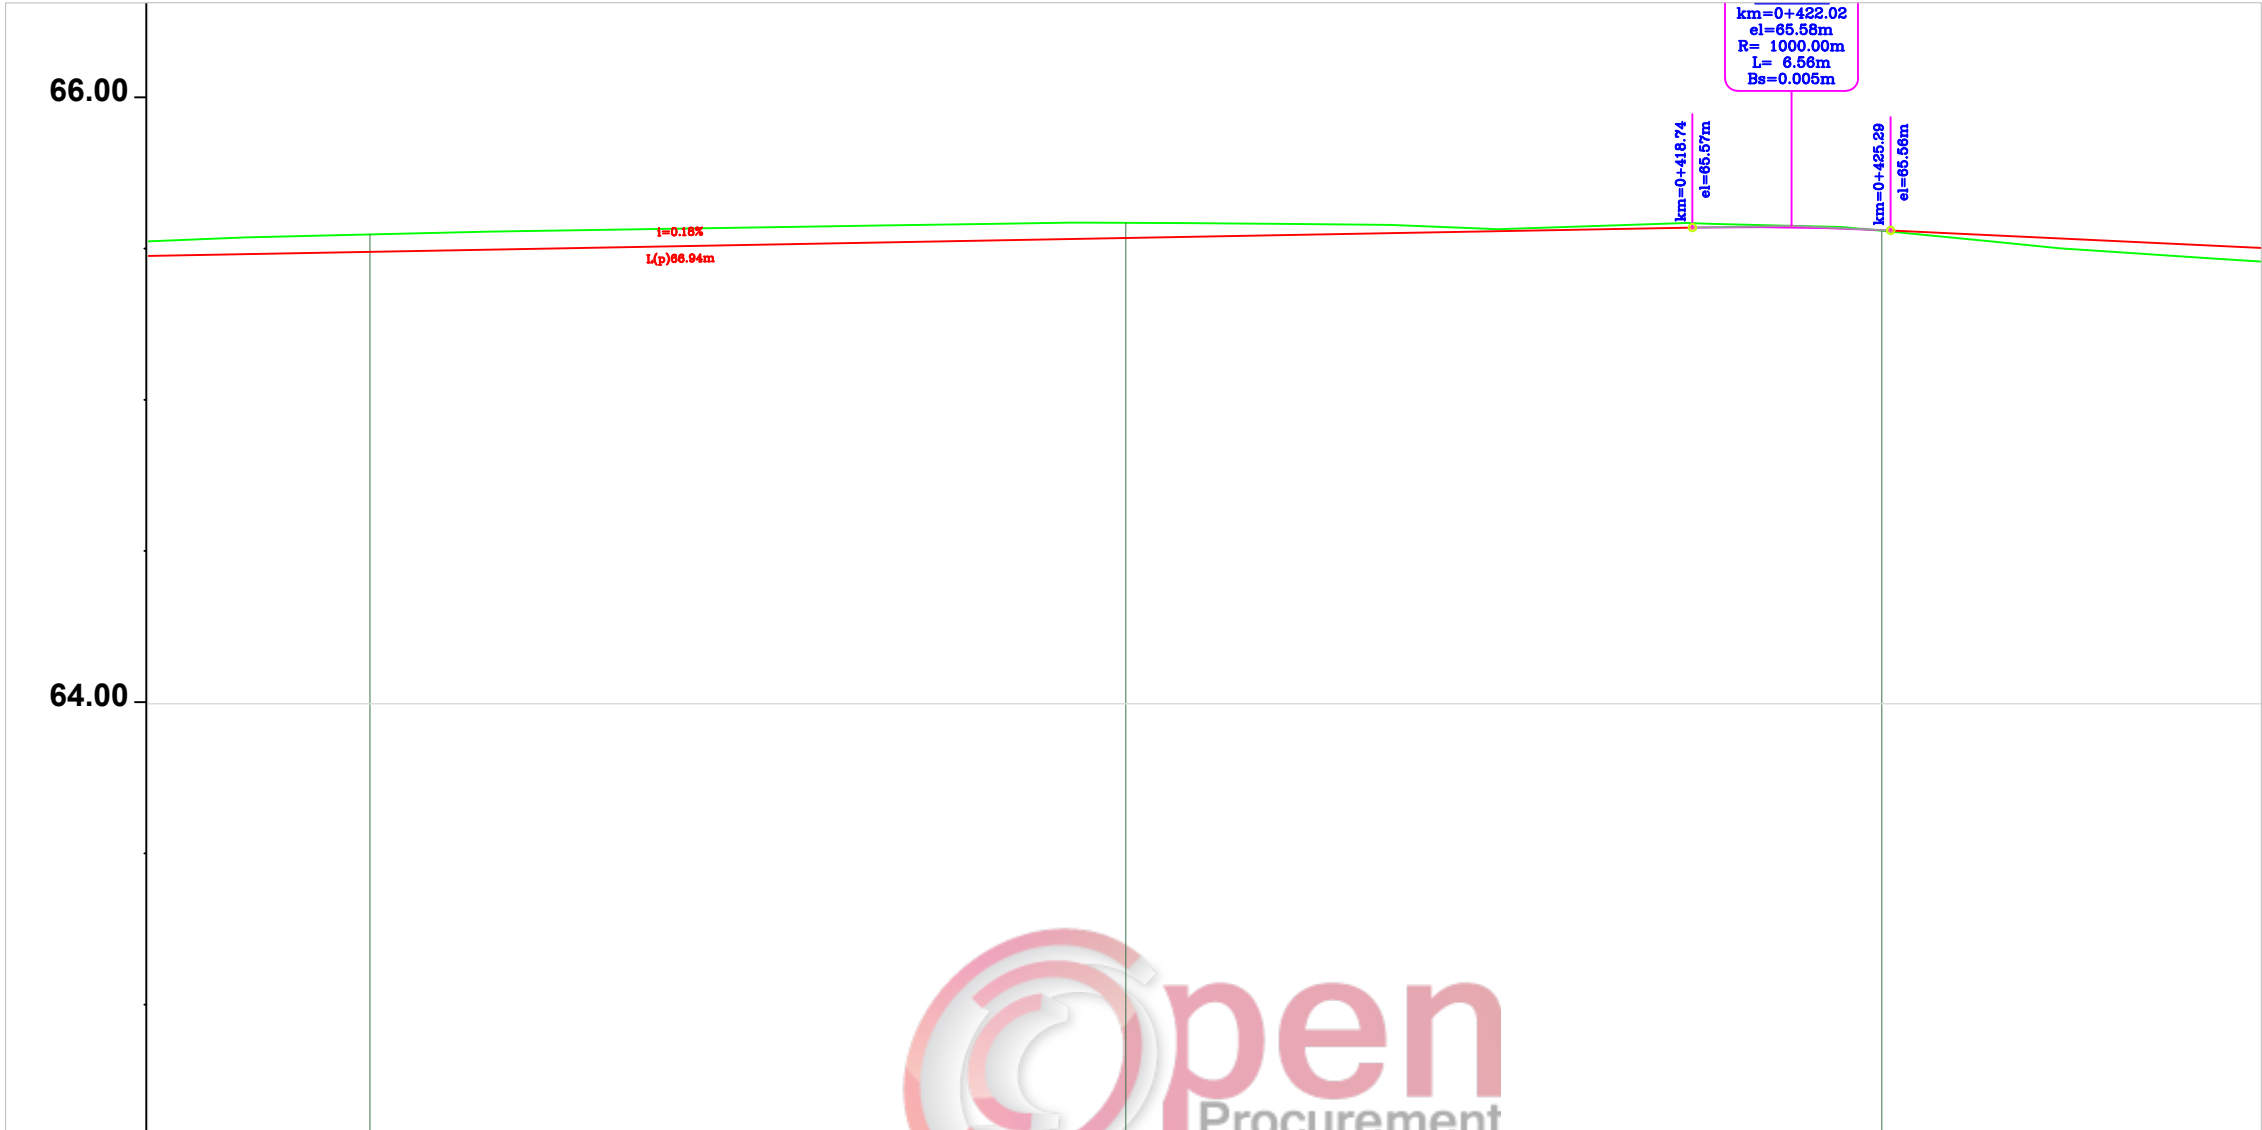

CS-NR.		CS-16	CS-17	CS-18
Distanca	Pjesore	25	25	25
	Progresive	0+375	0+400	0+425
Kuota	Terreni	65.55	65.59	65.56
	Projektit	65.49	65.54	65.57
	Punes	0.06	0.05	0.00
Gjeometria Vertikale		L=66.94m I=0.18% R=1000.0m K=10.0m		

Porositi :

Bashkia Shkoder

Projektoi:

Adresa: Tirane, Kashar, Kthesa e Kamzes, Pallati
Mehillaj,Kati 4 Tel/Fax 044 809 677
Email: gjeokonsulti@hotmail.com

Objekti:
Sistemim-Asfaltim i rruges "Qender Mes-Kullaj"

Faza:
Projekt - Zbatim (Faza I-re)

Emertimi:


Profili Gjatesor

Sh V 1:100

Tiranë 2019

Sh H 1:1000


Fleta PGj-05

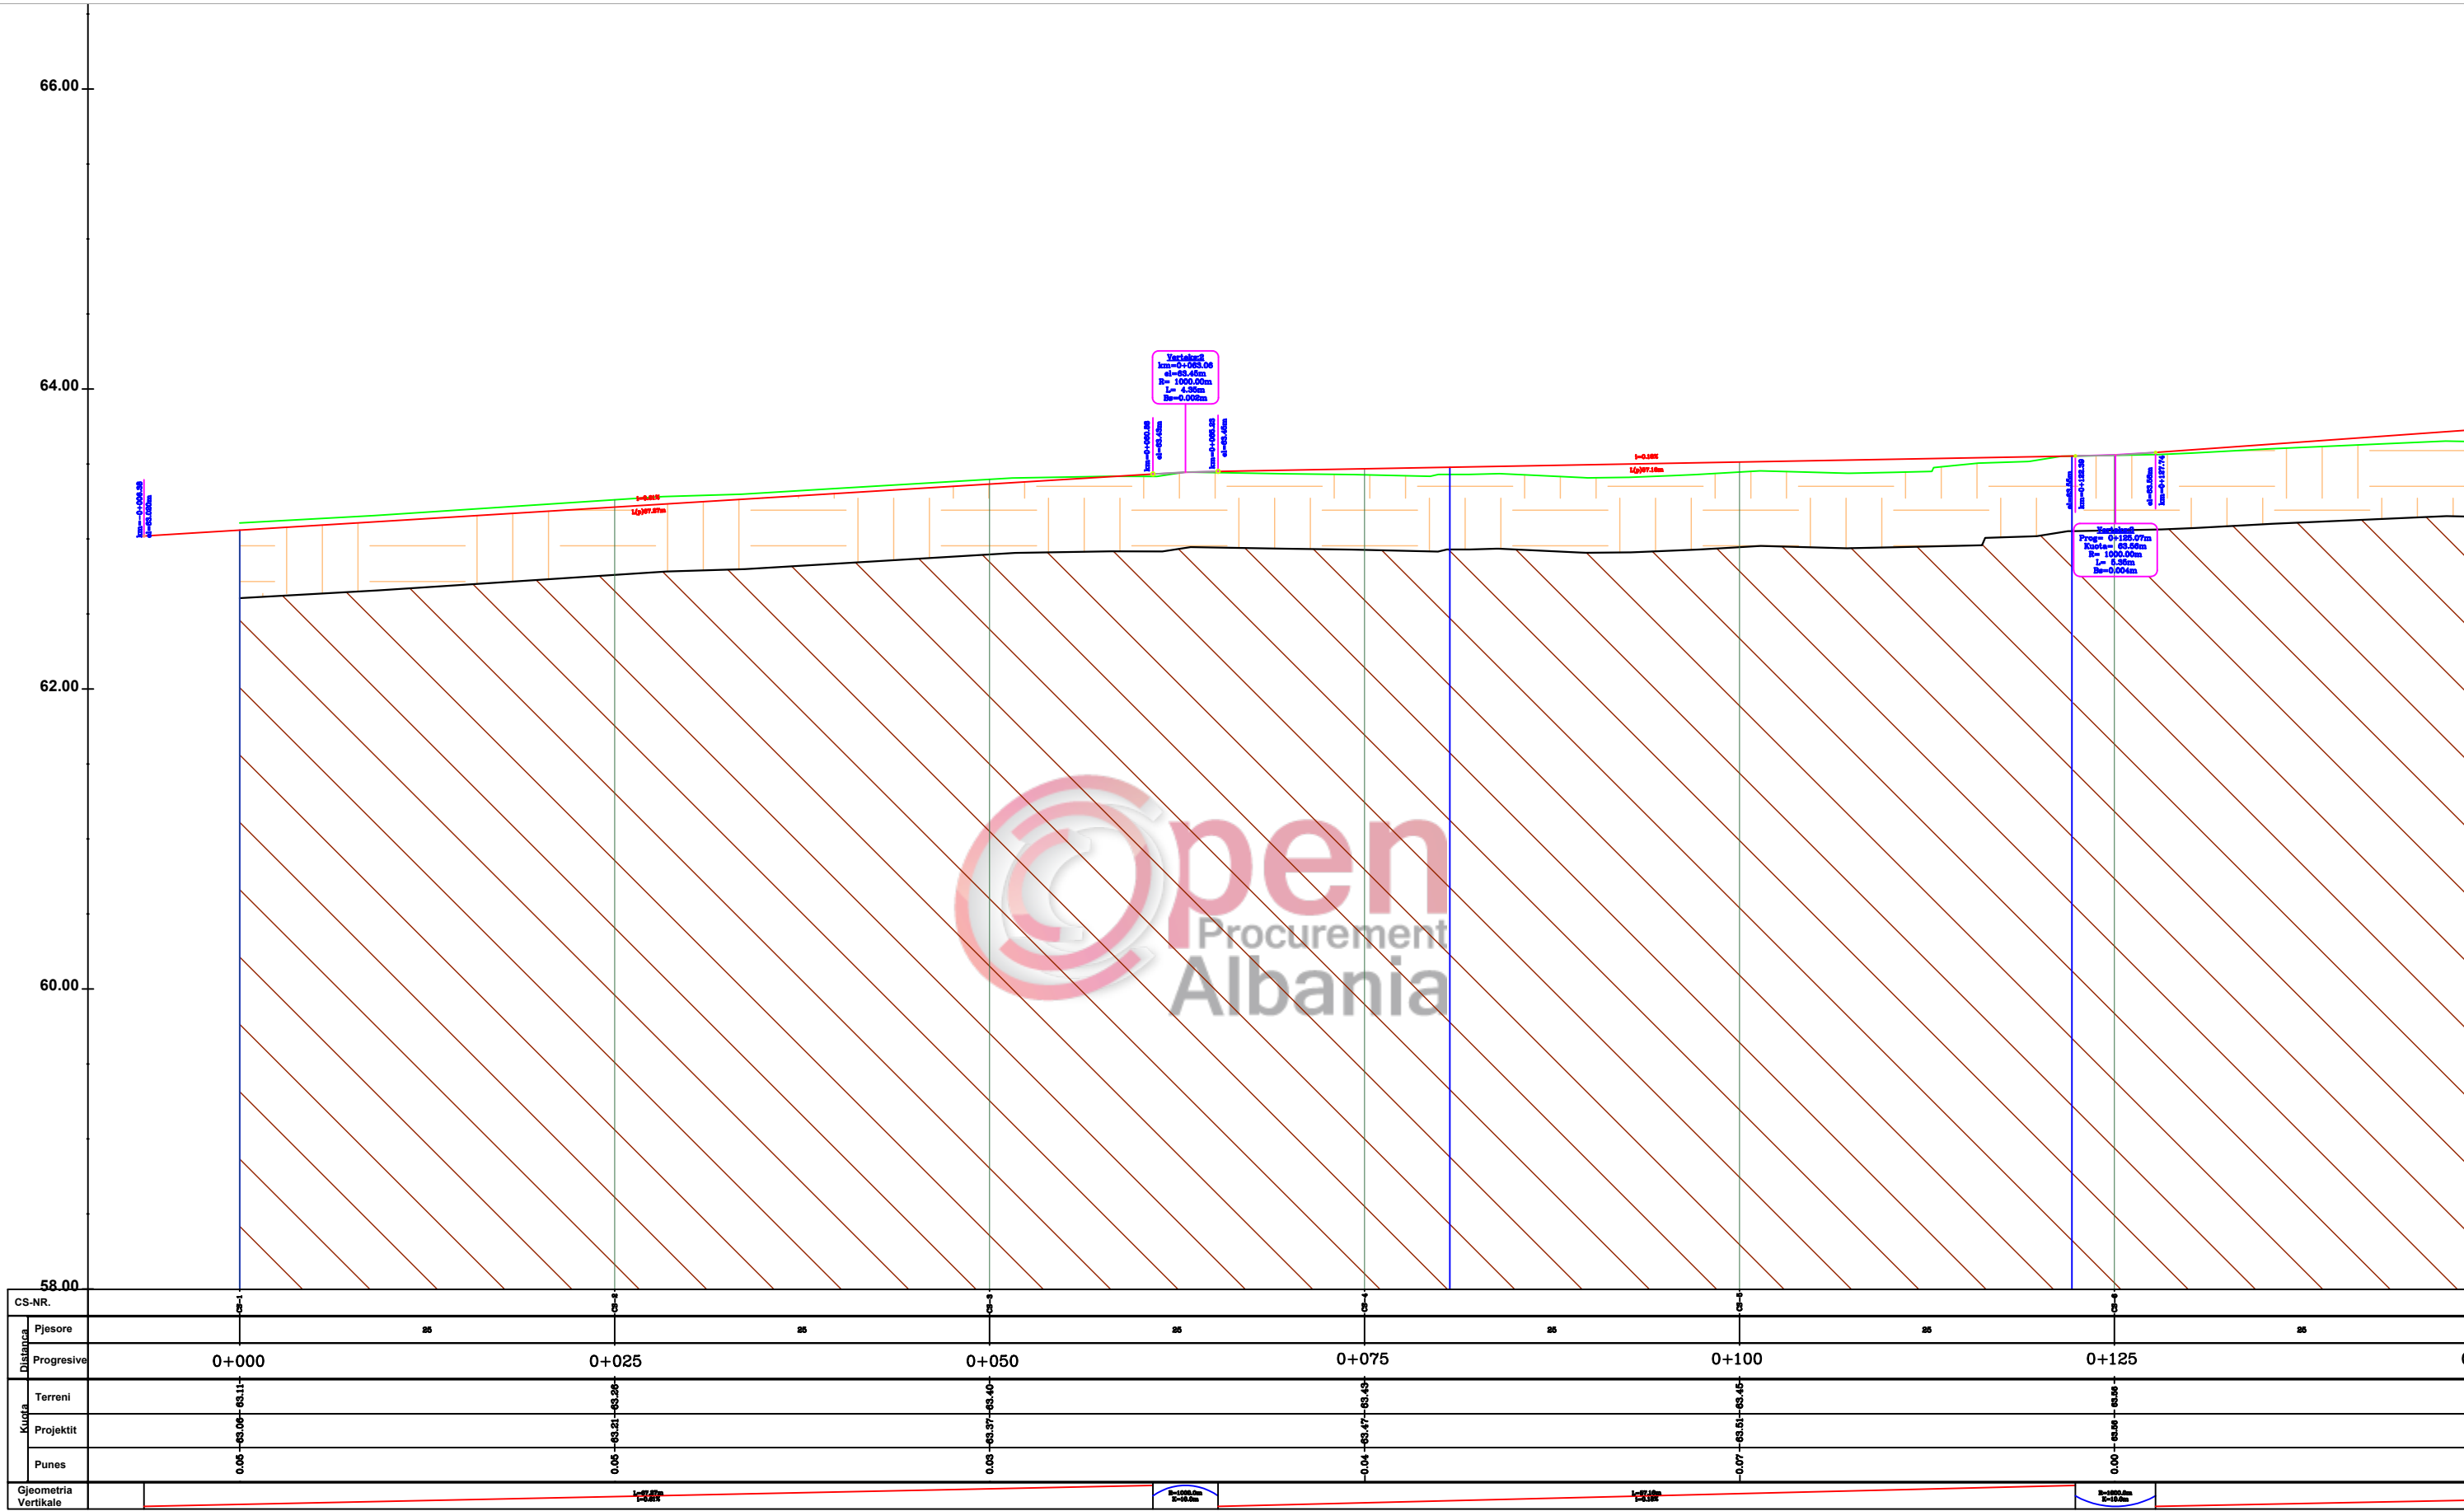

Legenda

- Shtresa vegjetale
- Aluvione-Proluvione
- Trial Pit

Porositi :

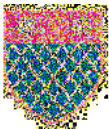

Bashkia Shkoder

Projektoi:




Adresa: Tirane, Kashar, Kthesa e Kamzes, Pallati
Mehillaj,Kati 4 Tel/Fax 044 809 677
Email: gjeokonsulti@hotmail.com

Objekti:
Sistemim-Asfaltim i rruges "Qender Mes-Kullaj"

Faza:
Projekt - Zbatim (Faza 1)


Emertimi: Profili Gjatesor Gjeologjik	Sh V 1:100 Sh H 1:1000	Tiranë 2019 Fleta PG-01
---	---------------------------	----------------------------

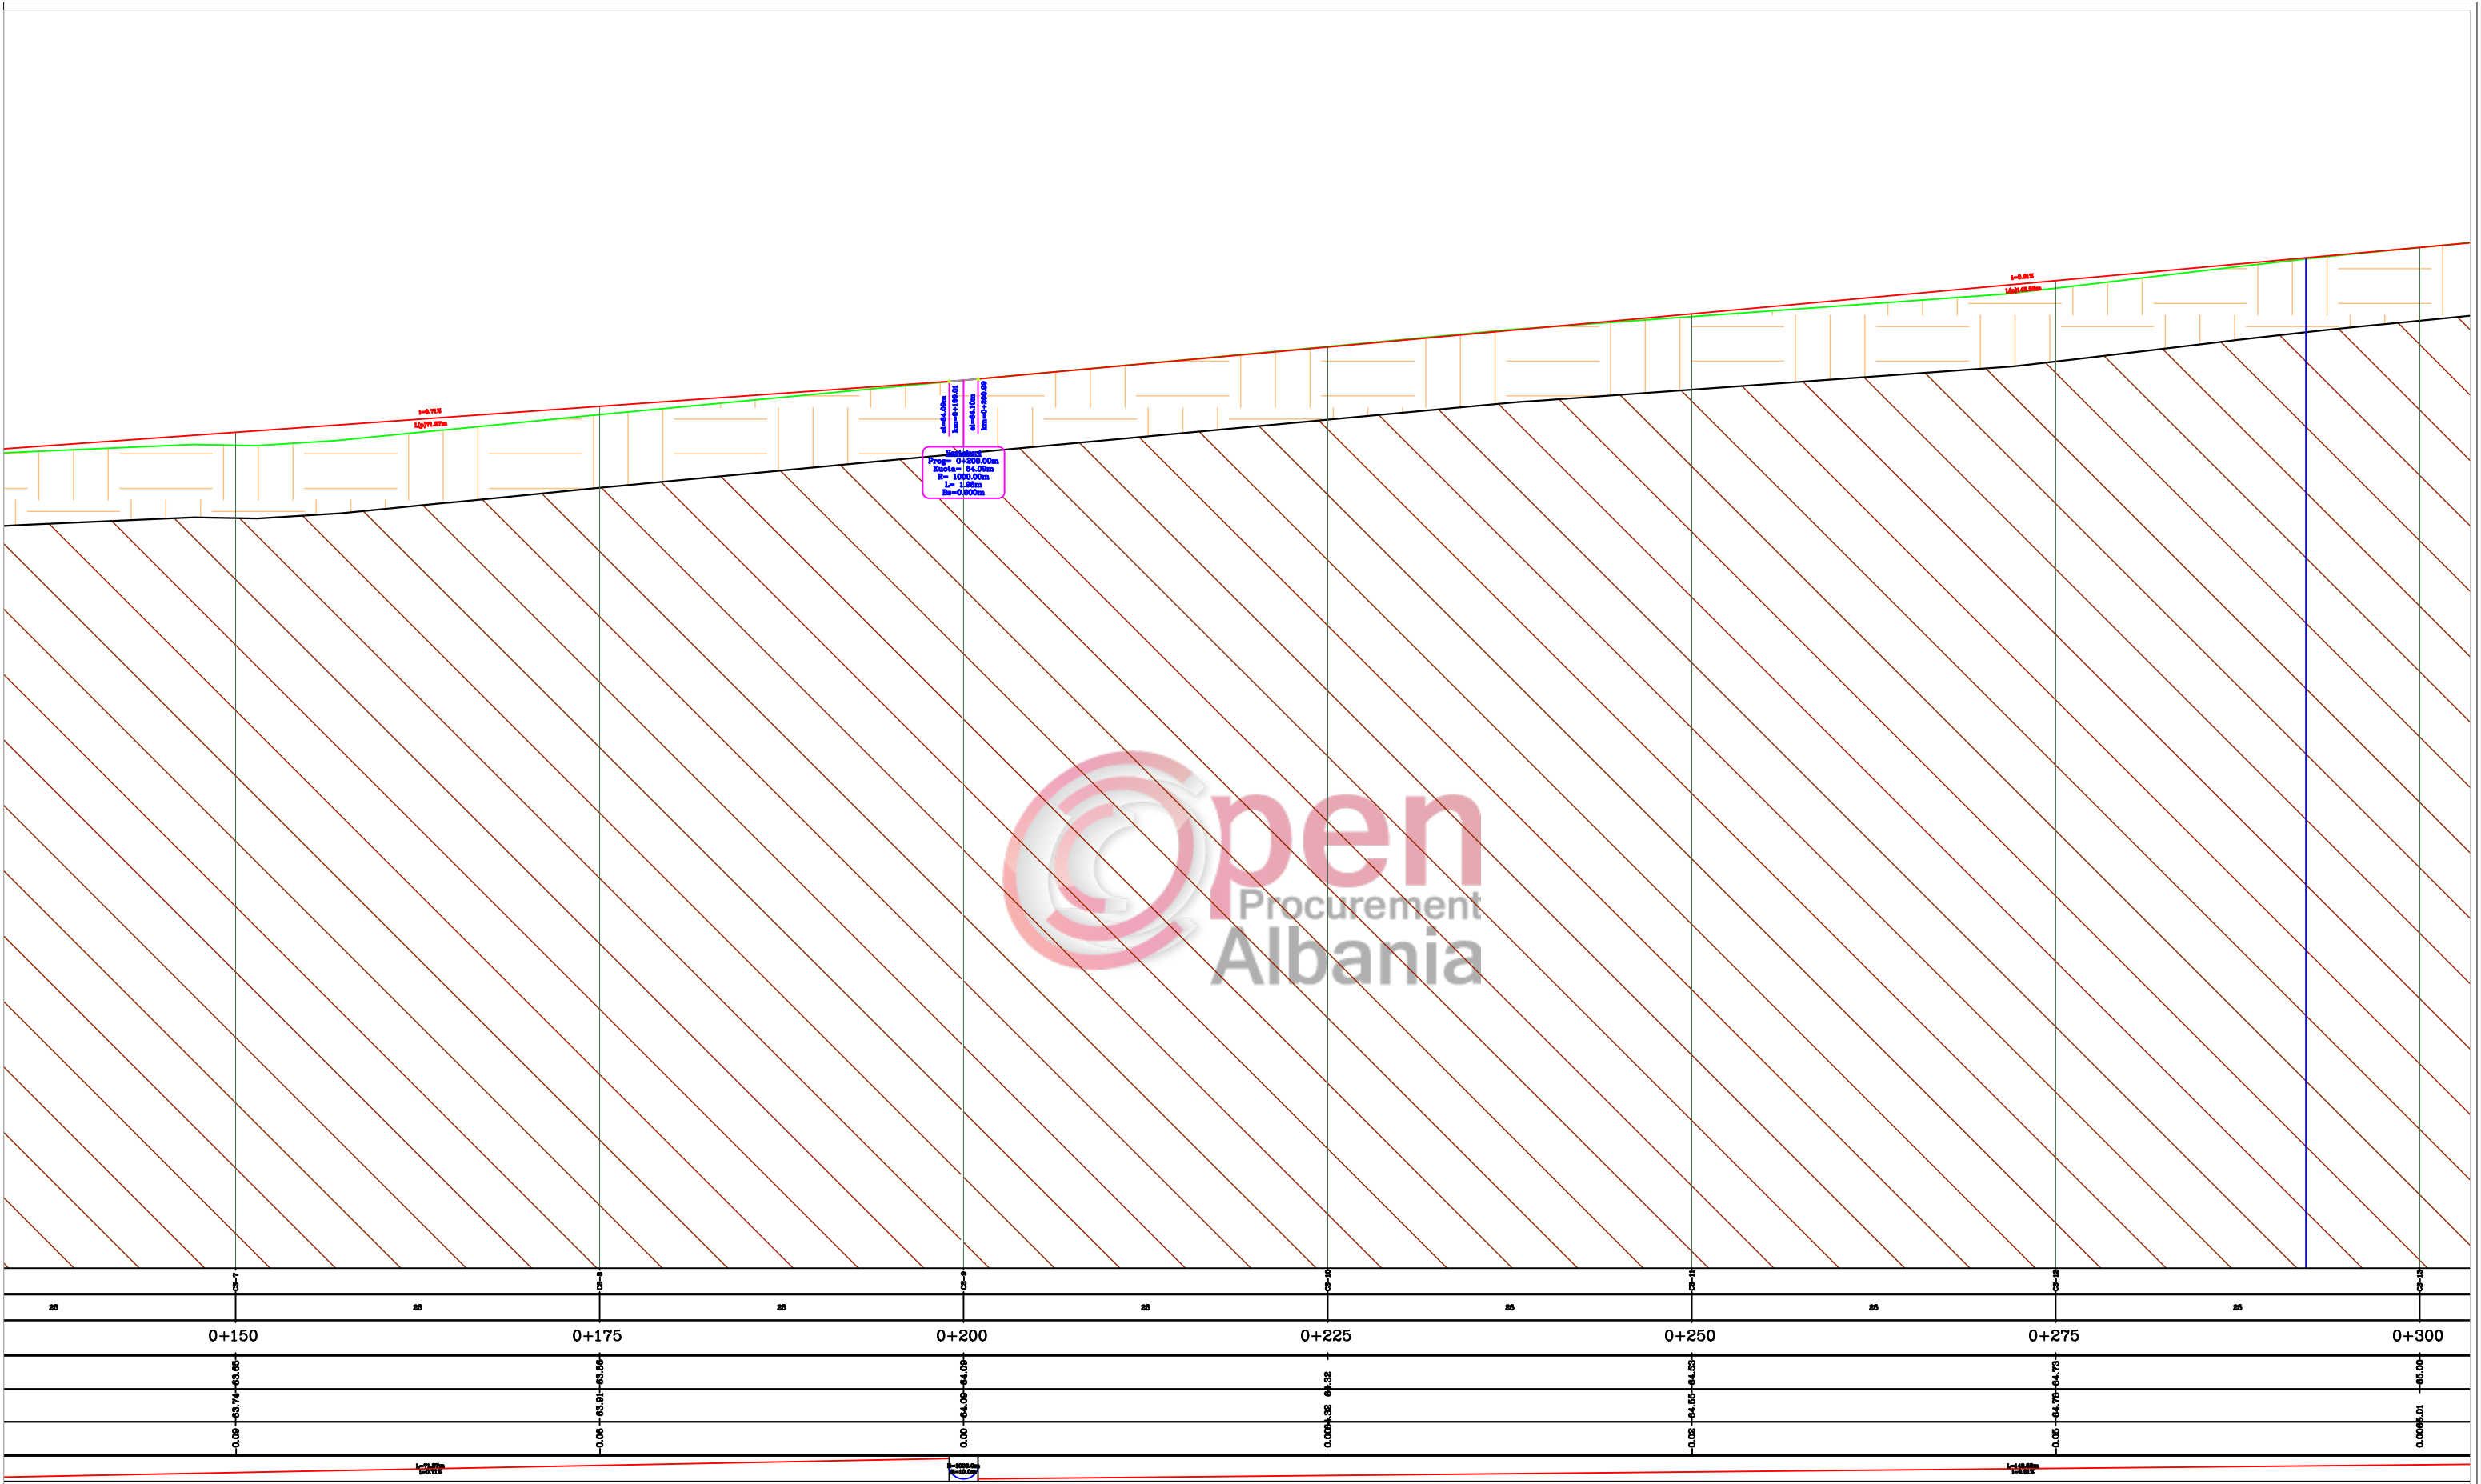

Legenda

-  Shtresa vegjetale
-  Aluvione-Proluvione
-  Trial Pit

Porositi :

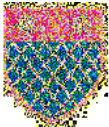

Bashkia Shkoder

Projektoi:



Adresa: Tirane, Kashar, Kthesa e Kamzes, Pallati
Mehillaj,Kati 4 Tel/Fax 044 809 677
Email: gjeokonsult@hotmail.com


Objekti: Sistemim-Asfaltim i rruges "Qender Mes-Kullaj"

Faza: Projekt - Zbatim (Faza 1)

Emertimi:
Profili Gjatesor
Gjeologjik

Sh V 1:100
Sh H 1:1000

Tiranë 2019
Fleta PG-02

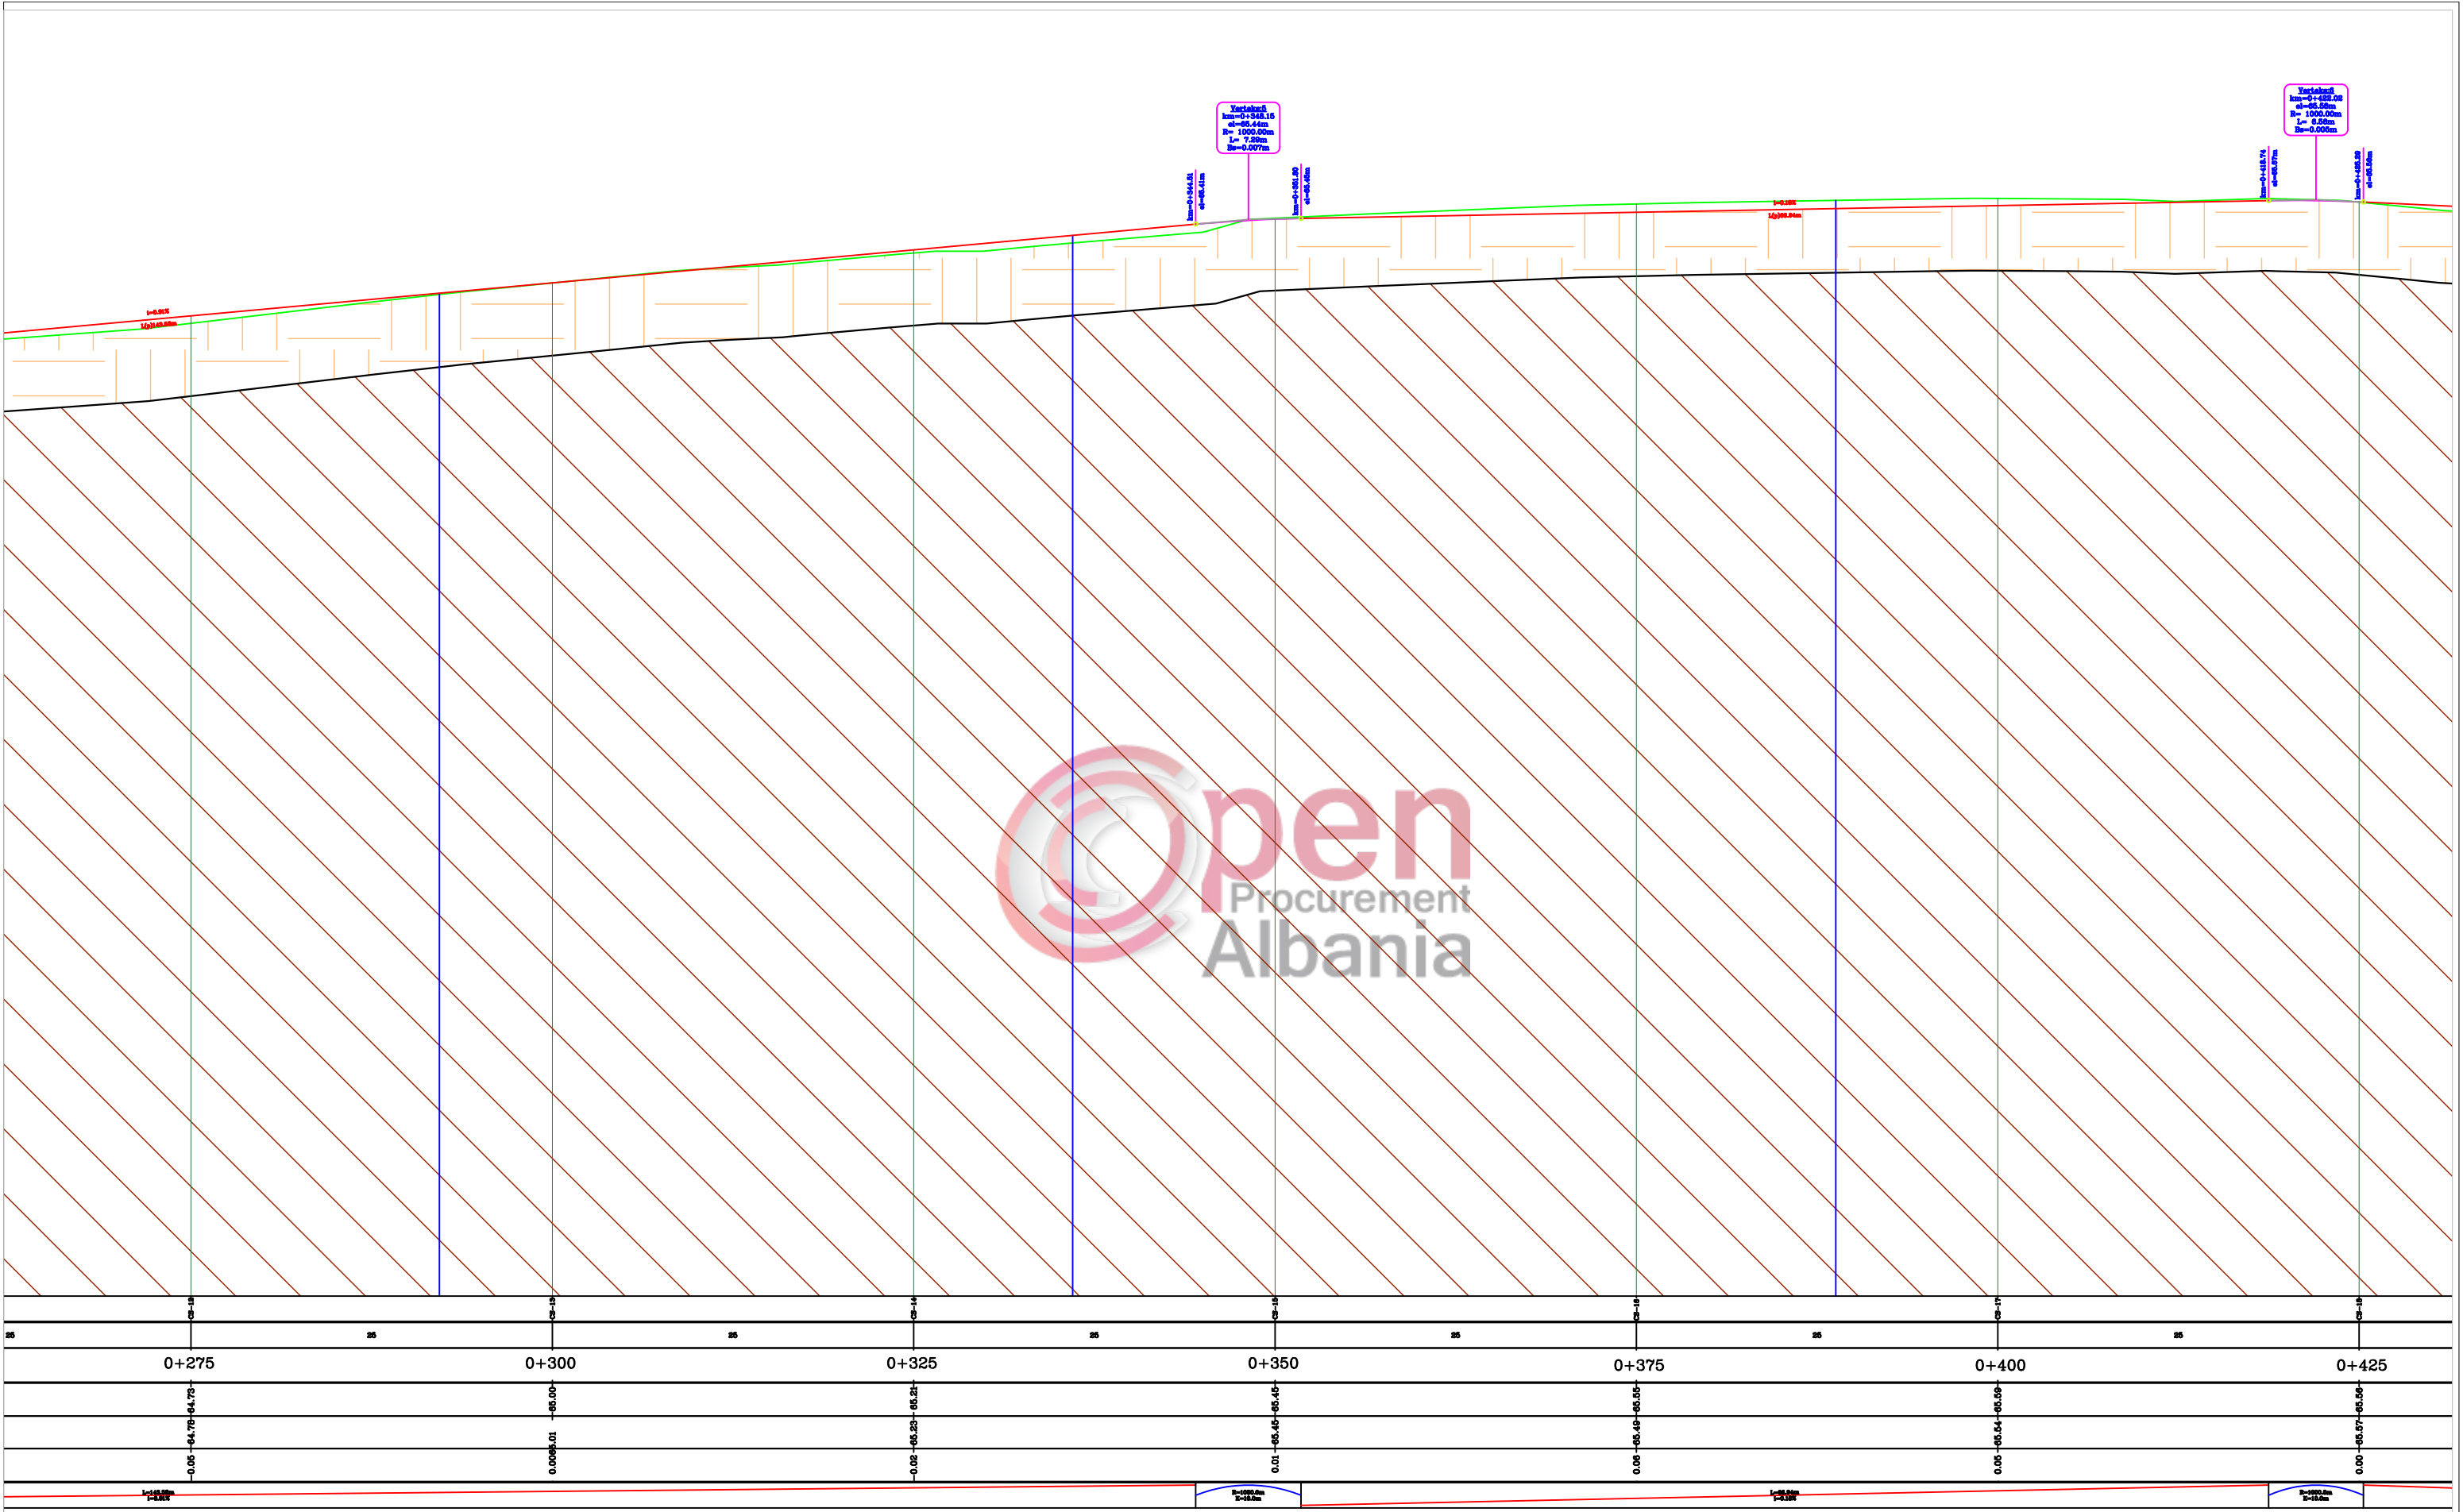


Legenda

 Shtresa vegjetale

 Aluvione-Proluvione

 Trial Pit

Porositi :

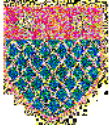

Bashkia Shkoder

Projektoi:







Adresa: Tirane, Kashar, Kthesa e Kamzes, Pallati
Mehillaj,Kati 4 Tel/Fax 044 809 677
Email: gjeokonsult@hotmail.com

Objekti:
Sistemim-Asfaltim i rruges "Qender Mes-Kullaj"

Faza:
Projekt - Zbatim (Faza 1)

Emertimi: Profili Gjatesor Gjeologjik	Sh V 1:100	Tiranë 2019
	Sh H 1:1000	Fleta PG-03

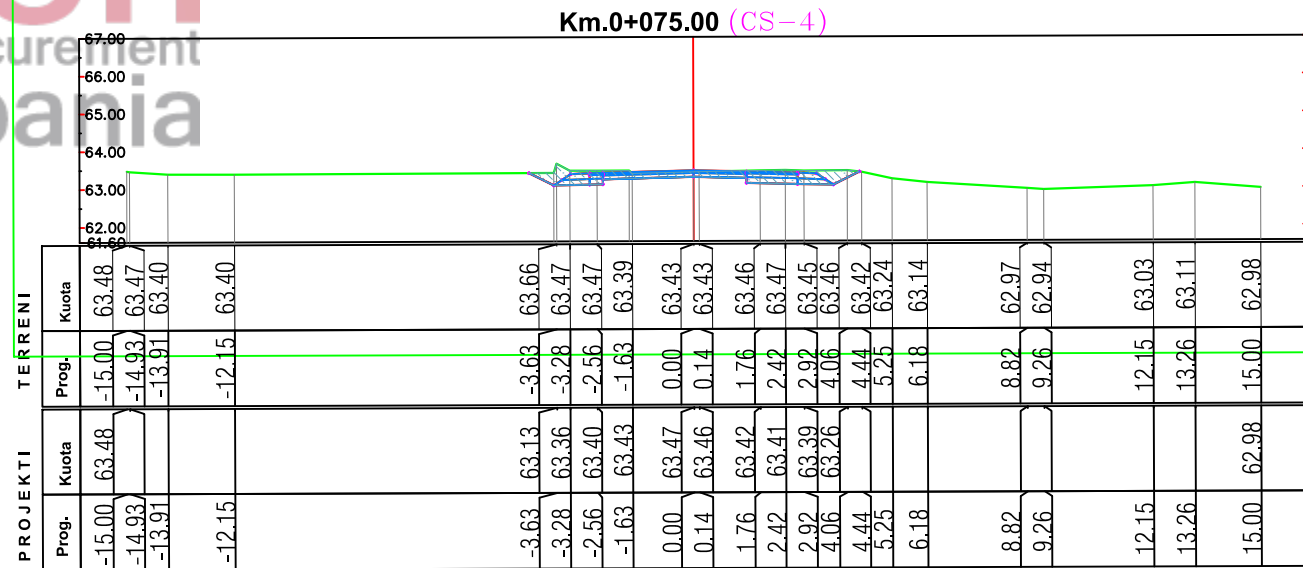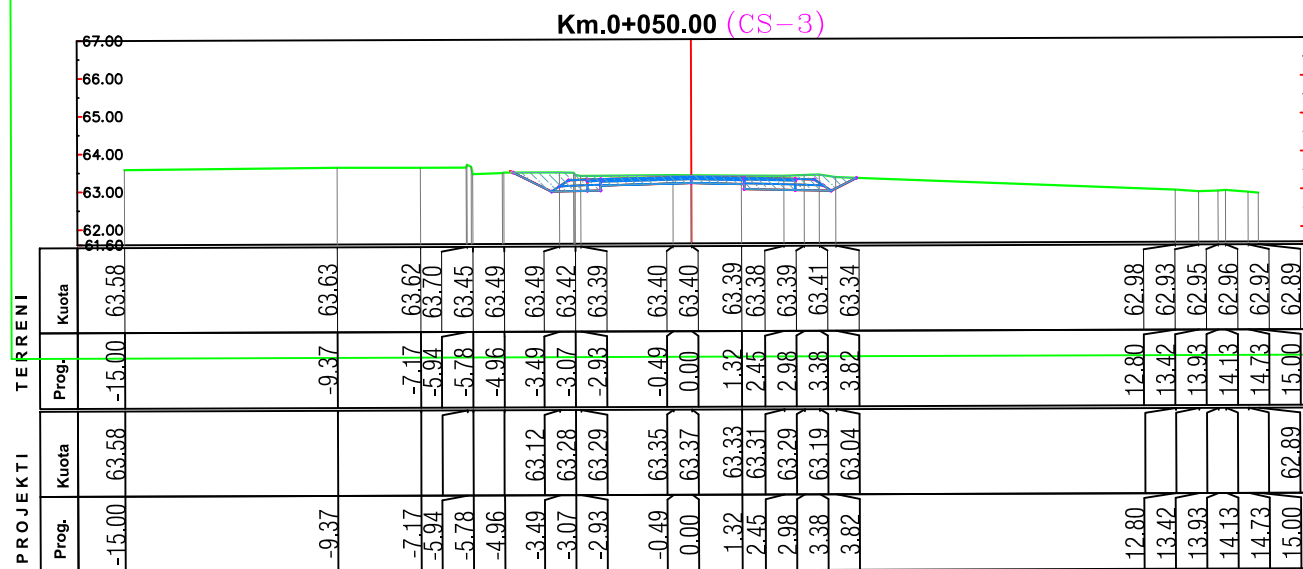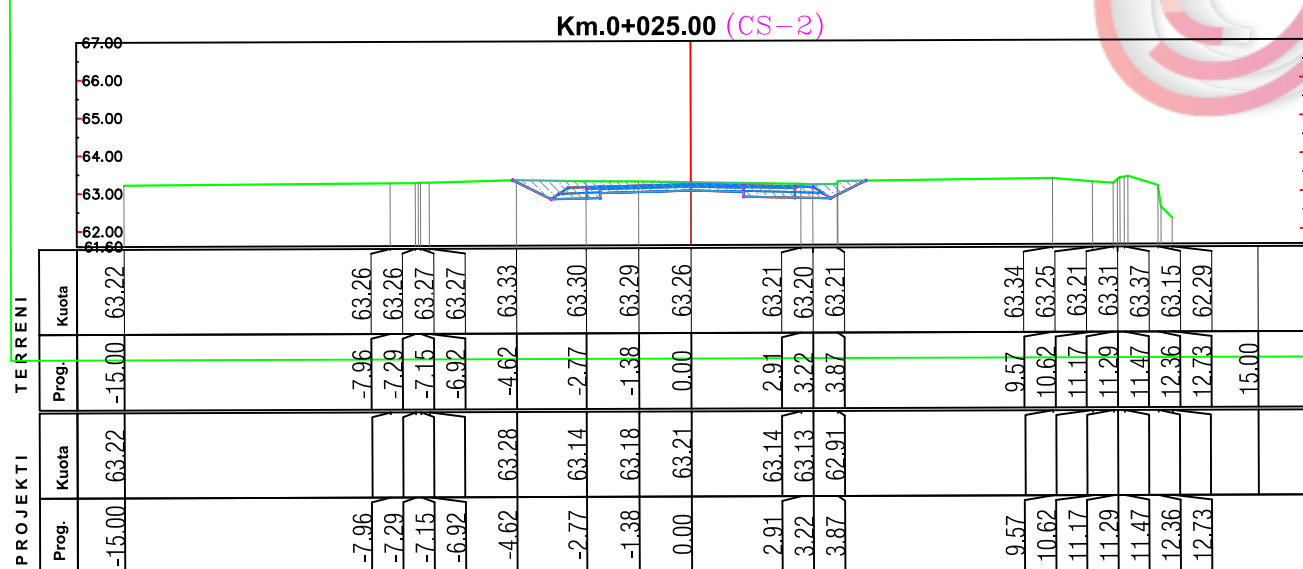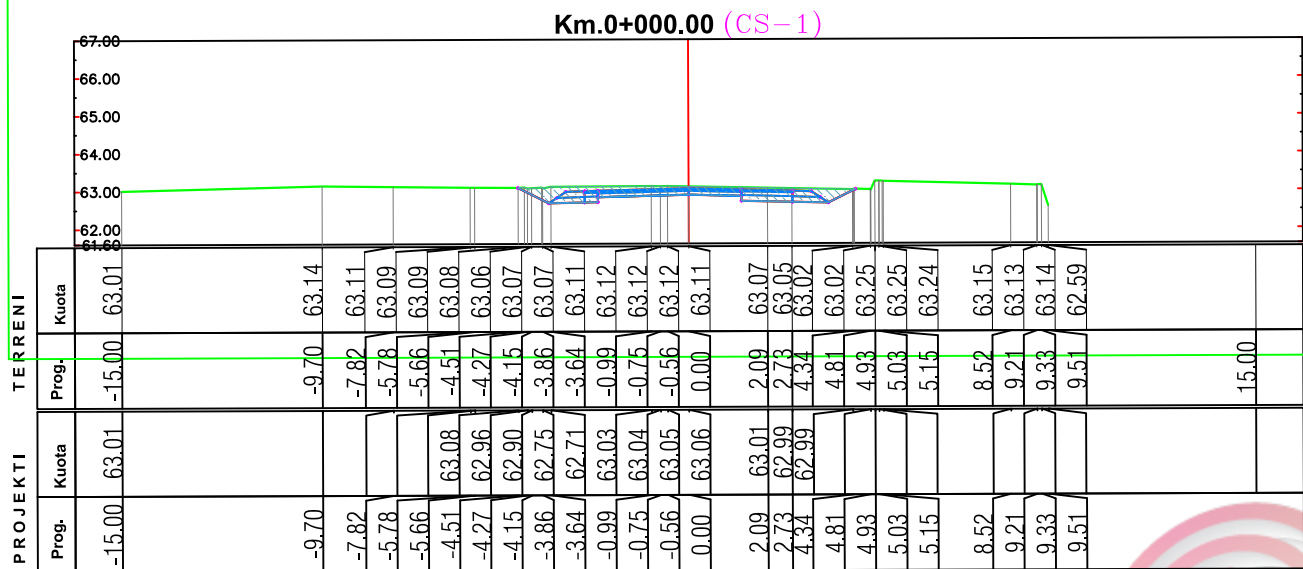

Porositi :



Bashkia Shkoder

Projektoi:



Adresa: Tirane, Kashar, Kthesa e Kamzes, Pallati
Mehillaj,Kati 4 Tel/Fax 044 809 677
Email: gjeokonsult@hotmail.com

Objekti:

Sistemim-Asfaltim i ruges "Qender Mes-Kullaj"

Faza:





Projekt - Zbatim (Faza I-re)





Emertimi:

Profillet Terthore Sh 1:200


Tiranë 2019

Fleta PT-01

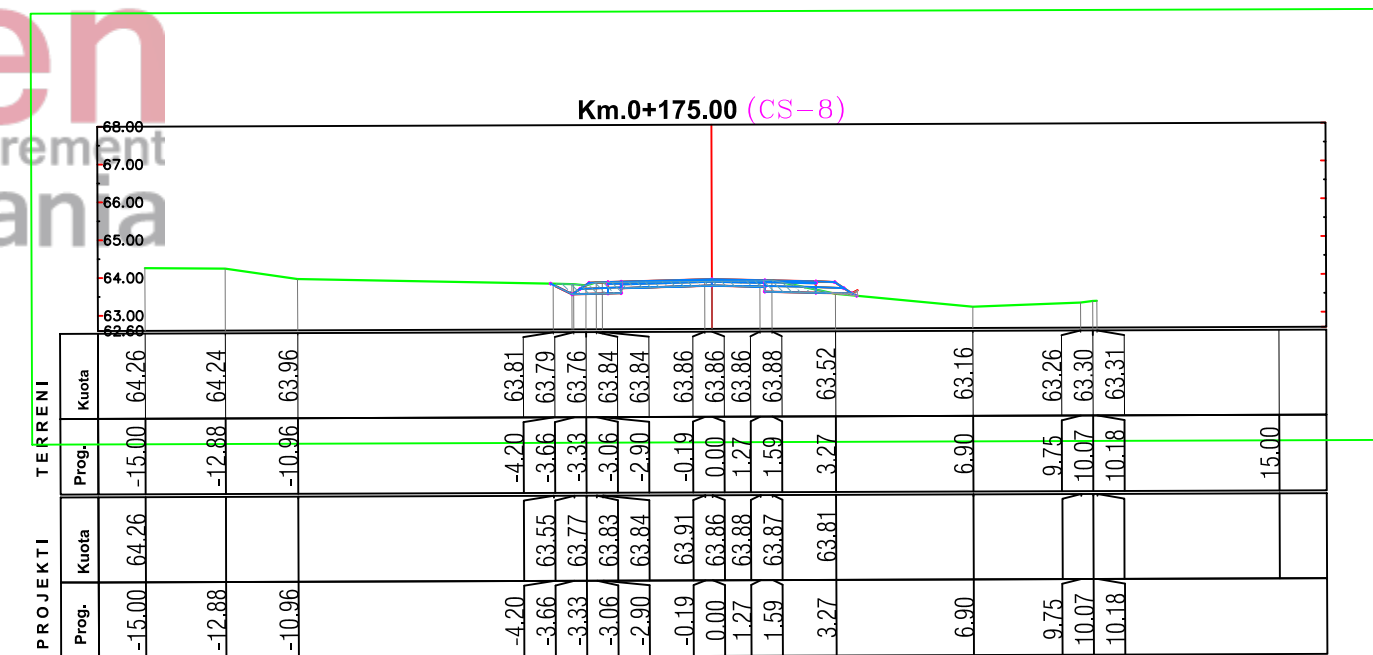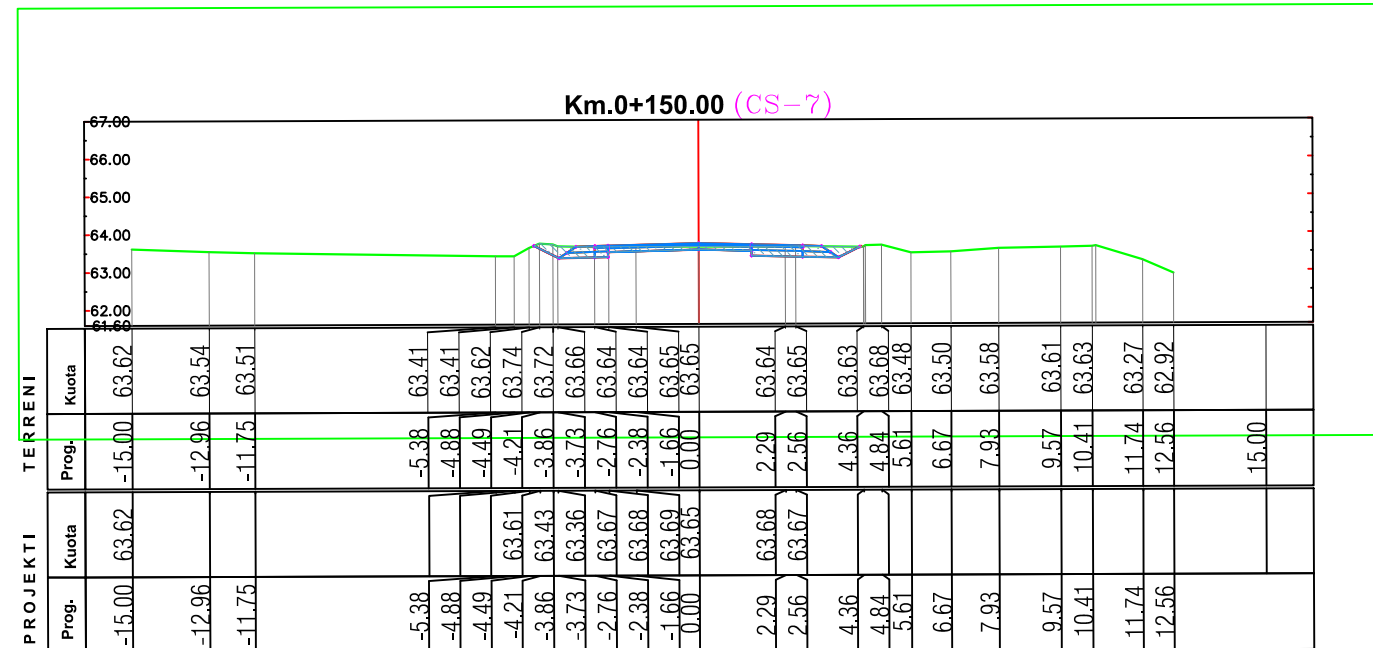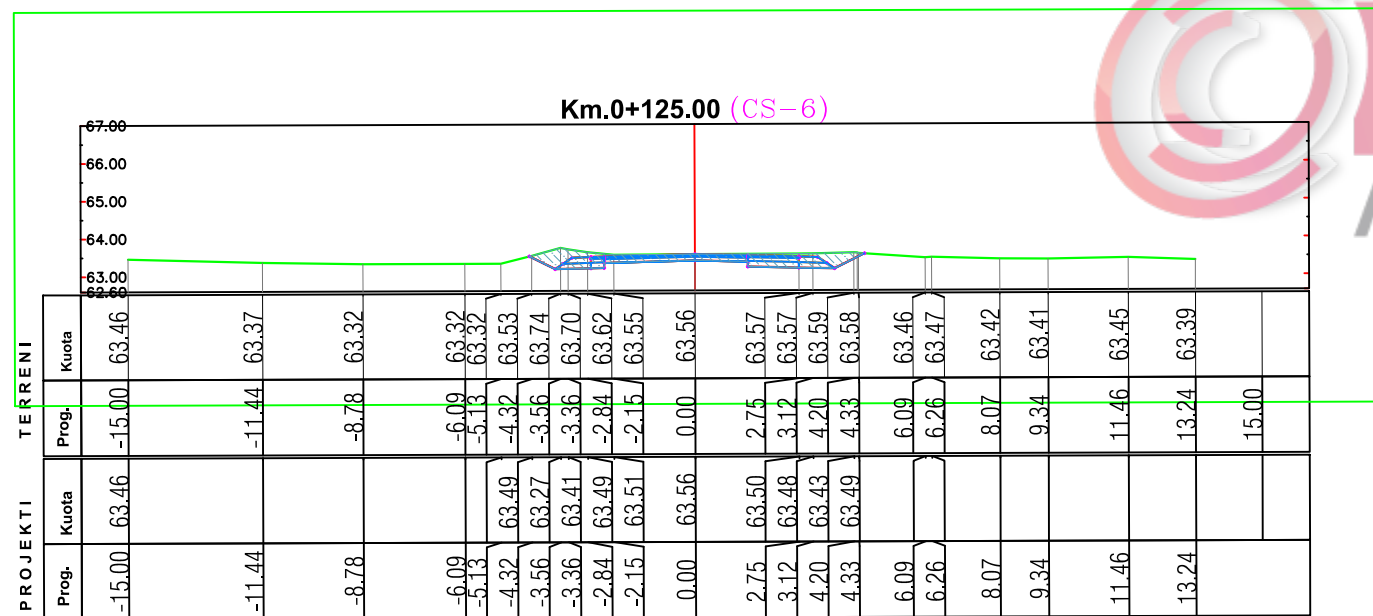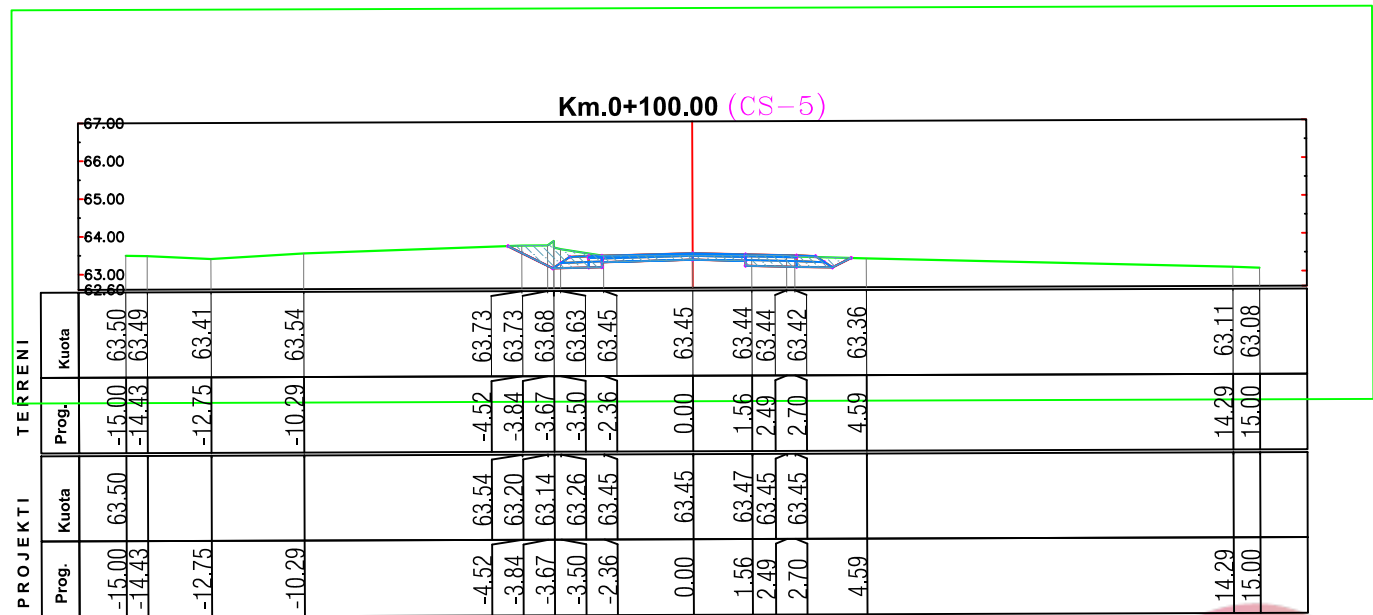

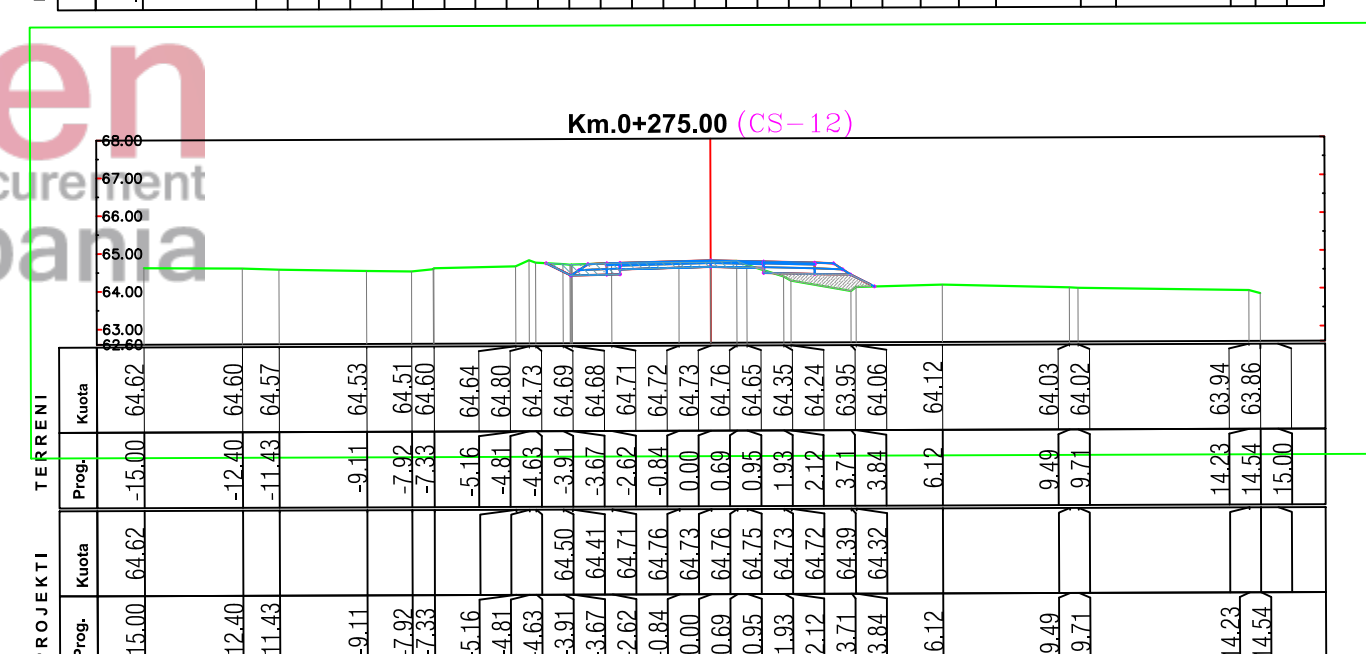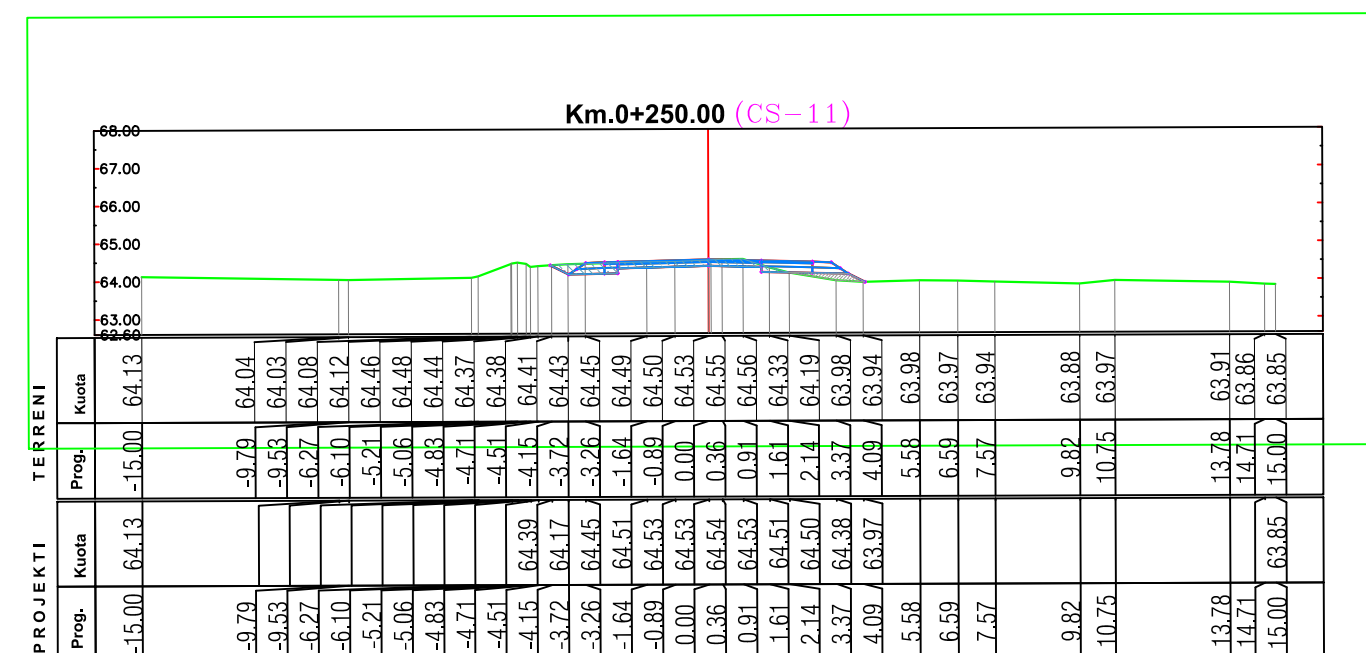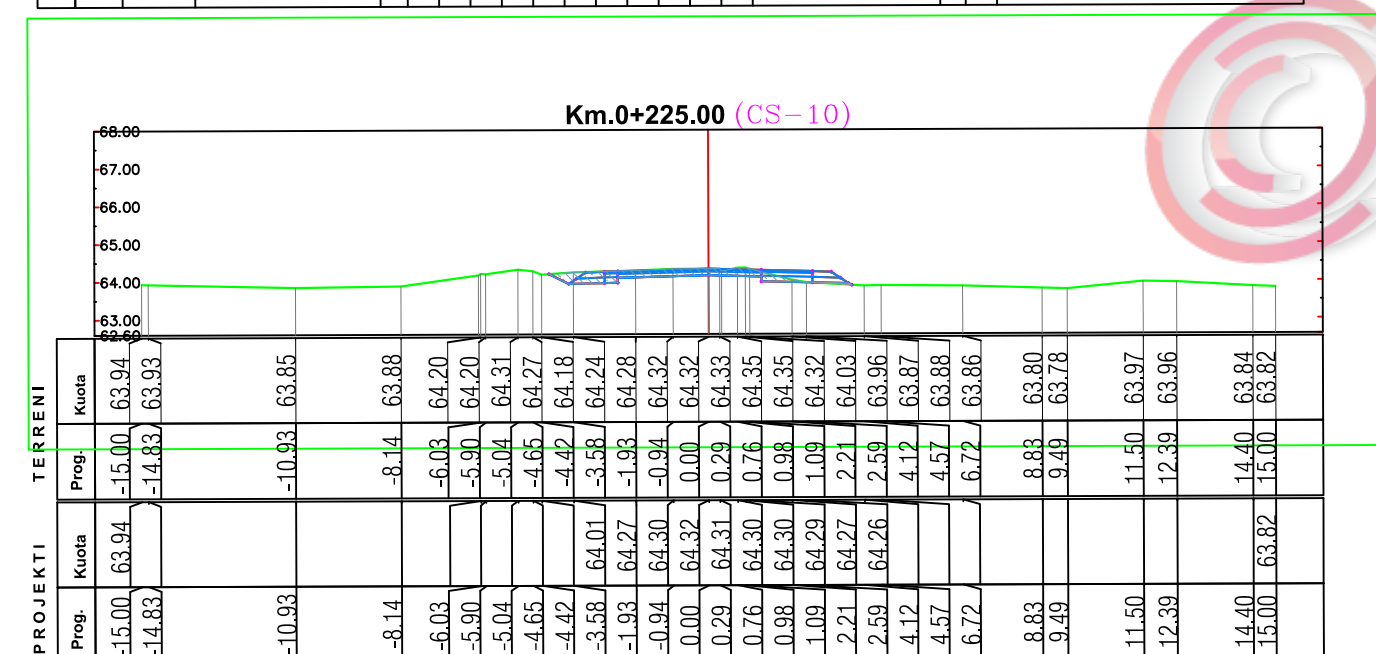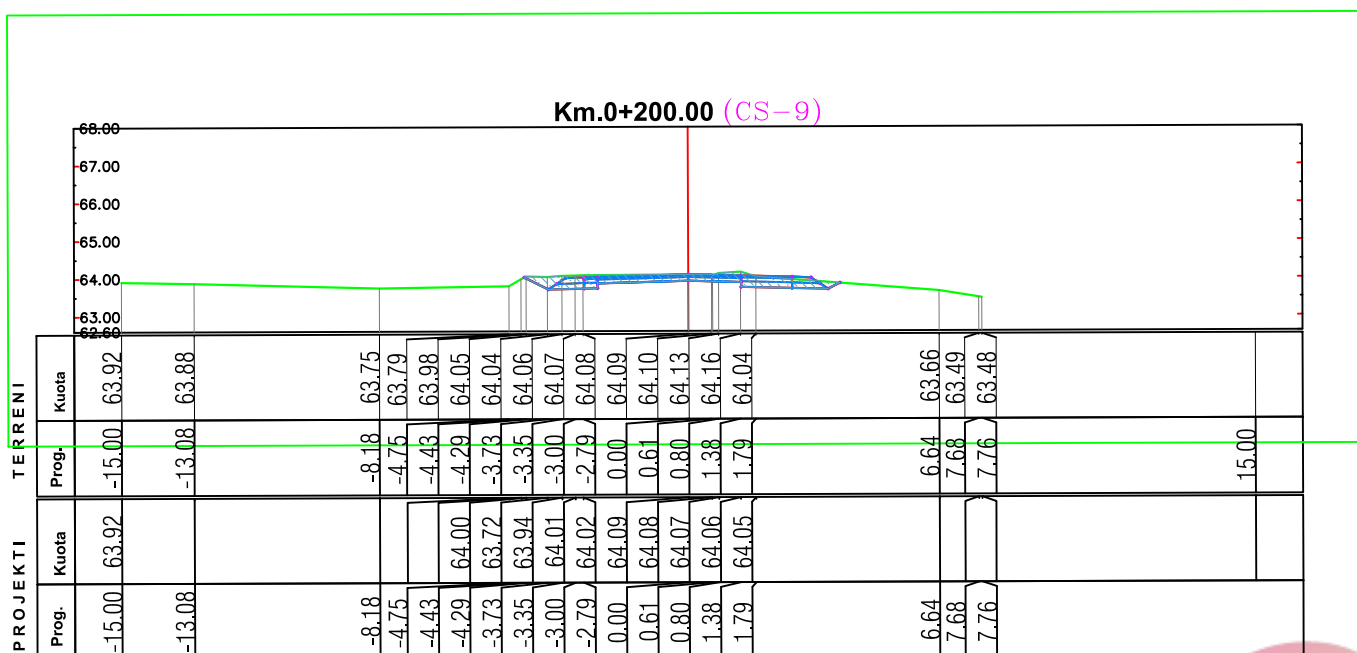

Profillet Terthore	Sh 1:200	Tirane 2019
		Fleta PT-03

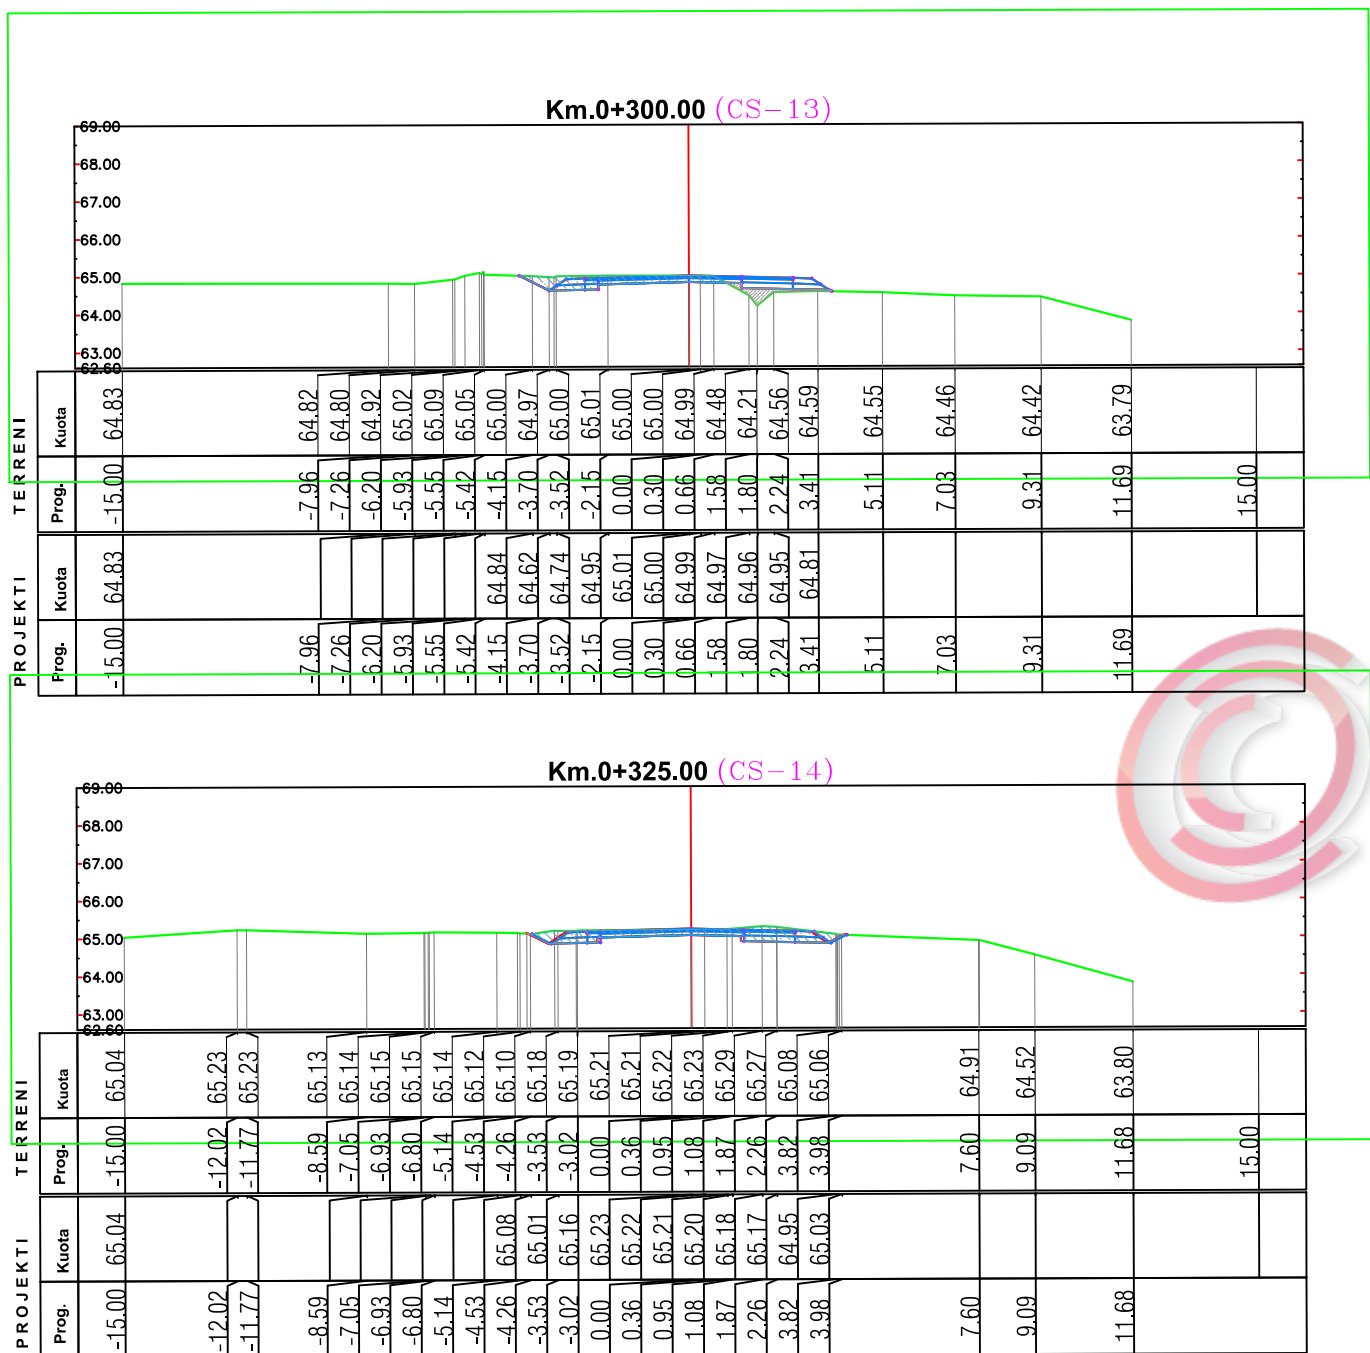

Porositi :



Bashkia Shkoder

Projektoi:



Adresa: Tirane, Kashar, Kthesa e Kamzes, Pallati
Mehillaj,Kati 4 Tel/Fax 044 809 677
Email: gjeokonsult@hotmail.com

Objekti:

Sistemim-Asfaltim i ruges "Qender Mes-Kullaj"

Faza:

Projekt - Zbatim (Faza I-re)

Emertimi:

Profillet Terthore Sh 1:200

Tiranë 2019

Fleta PT-04


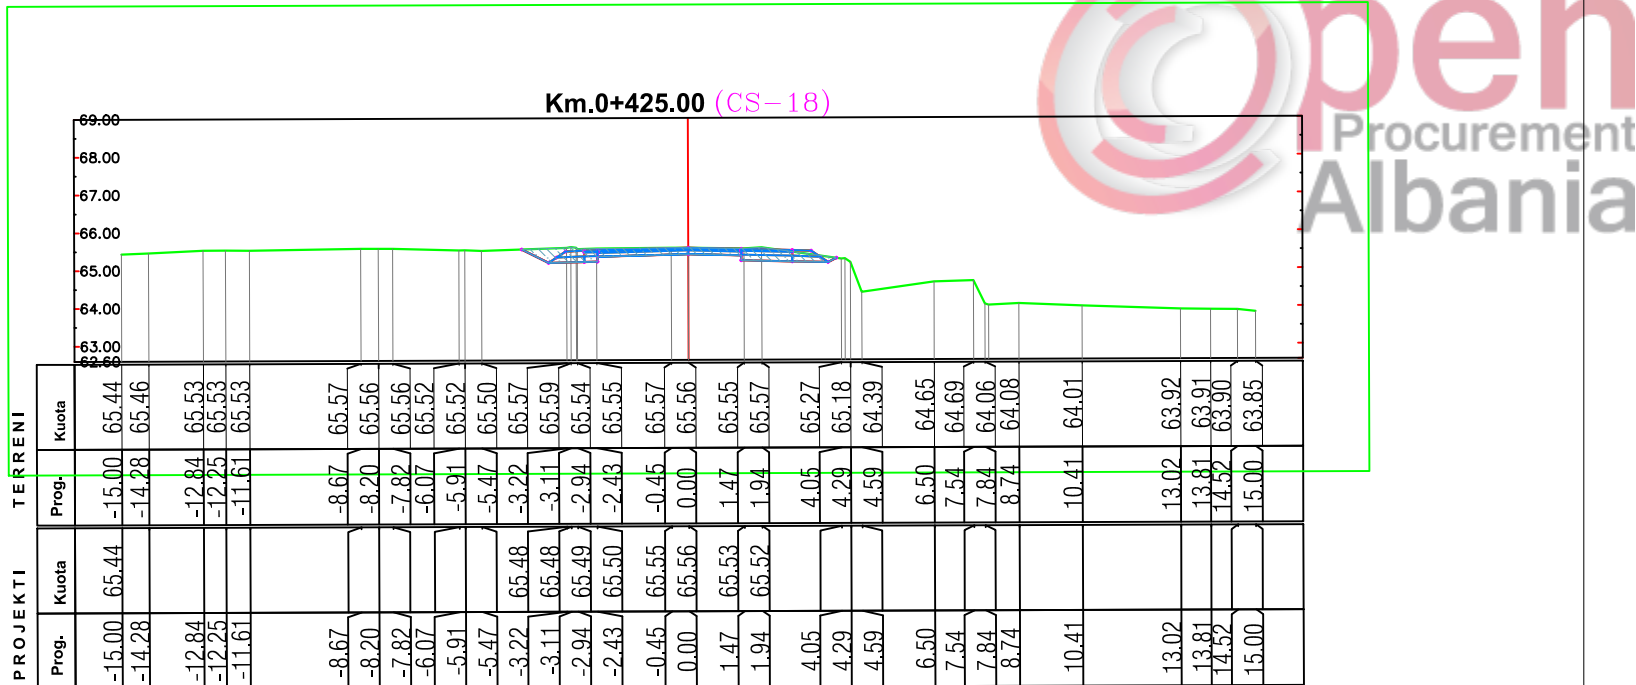


Tabela e Pergjitheshme e Volumeve

Progresiva	Seksionet	Sip.Mbushje	Sip.germim	Volum Mbushje	Vol Germim	Vol.Prog.Mbushje	Vol.Prog.Germim
0+000.00	Sc-1	0.00	2.60	0.00	0.00	0.00	0.00
0+025.00	Sc-2	0.00	2.85	0.00	68.19	0.00	68.19
0+050.00	Sc-3	0.00	2.69	0.02	69.28	0.02	137.48
0+075.00	Sc-4	0.00	2.19	0.02	61.03	0.04	198.51
0+100.00	Sc-5	0.00	2.12	0.00	53.74	0.04	252.25
0+125.00	Sc-6	0.00	2.50	0.00	57.53	0.04	309.78
0+150.00	Sc-7	0.00	1.61	0.00	51.42	0.05	361.20
0+175.00	Sc-8	0.03	1.24	0.39	35.64	0.44	396.84
0+200.00	Sc-9	0.00	1.94	0.39	39.73	0.83	436.58
0+225.00	Sc-10	0.02	1.30	0.26	40.56	1.09	477.14
0+250.00	Sc-11	0.22	1.07	3.02	29.63	4.12	506.77
0+275.00	Sc-12	0.64	0.96	10.79	25.38	14.91	532.15
0+300.00	Sc-13	0.34	1.25	12.39	27.55	27.30	559.70
0+325.00	Sc-14	0.00	2.02	4.36	40.66	31.66	600.36
0+350.00	Sc-15	0.00	2.66	0.01	58.49	31.67	658.86
0+375.00	Sc-16	0.00	2.74	0.00	67.48	31.68	726.33
0+400.00	Sc-17	0.00	2.73	0.00	68.33	31.68	794.66
0+425.00	Sc-18	0.00	1.97	0.00	58.74	31.68	853.40

Porositi :

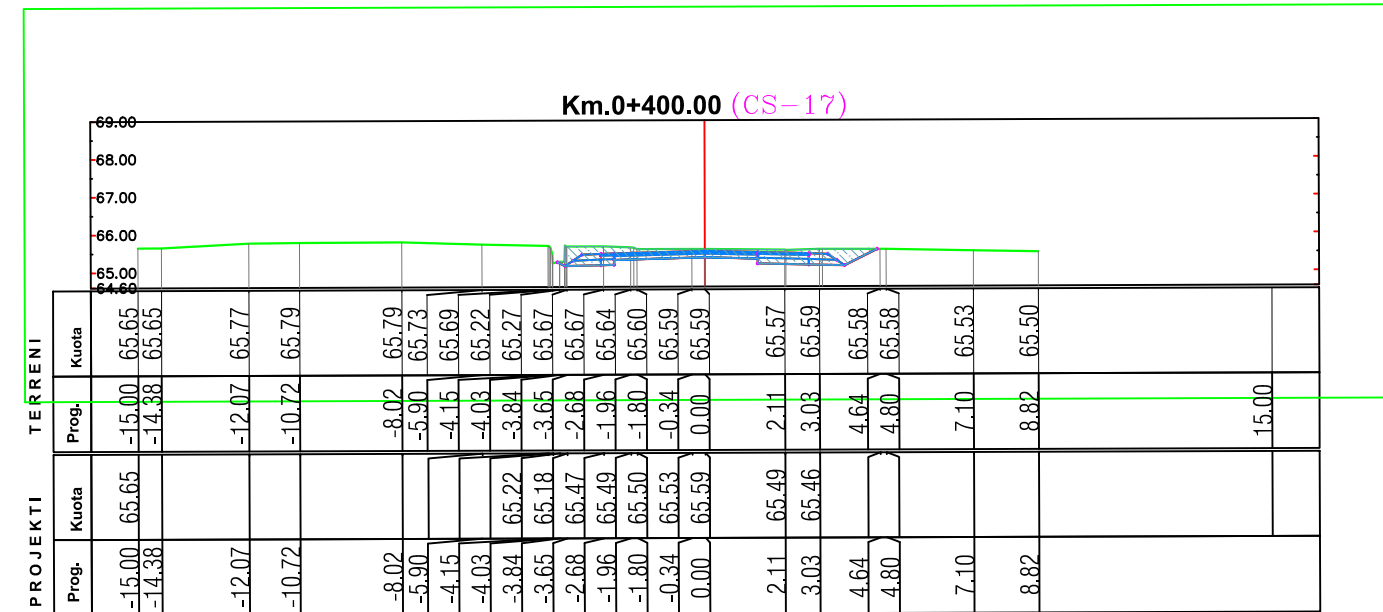

Bashkia Shkoder

Projektoi:



Adresa: Tirane, Kashar, Kthesa e Kamzes, Pallati
Mehillaj,Kati 4 Tel/Fax 044 809 677
Email: gjeokonsult@hotmail.com

Objekti:

Sistemim-Asfaltim i ruges "Qender Mes-Kullaj"

Faza:

Projekt - Zbatim (Faza I-re)

Emertimi:


Profillet Terthore Sh 1:200

Tiranë 2019

Fleta PT-05

PROFILI TIP - SEGMENTI 1
Km 0+000 - Km 0+425


Zgjidhja baze 1+1korsi
TDMV <1000 mjete/24ore
VDmin =40km/h
VDmax=60km/h

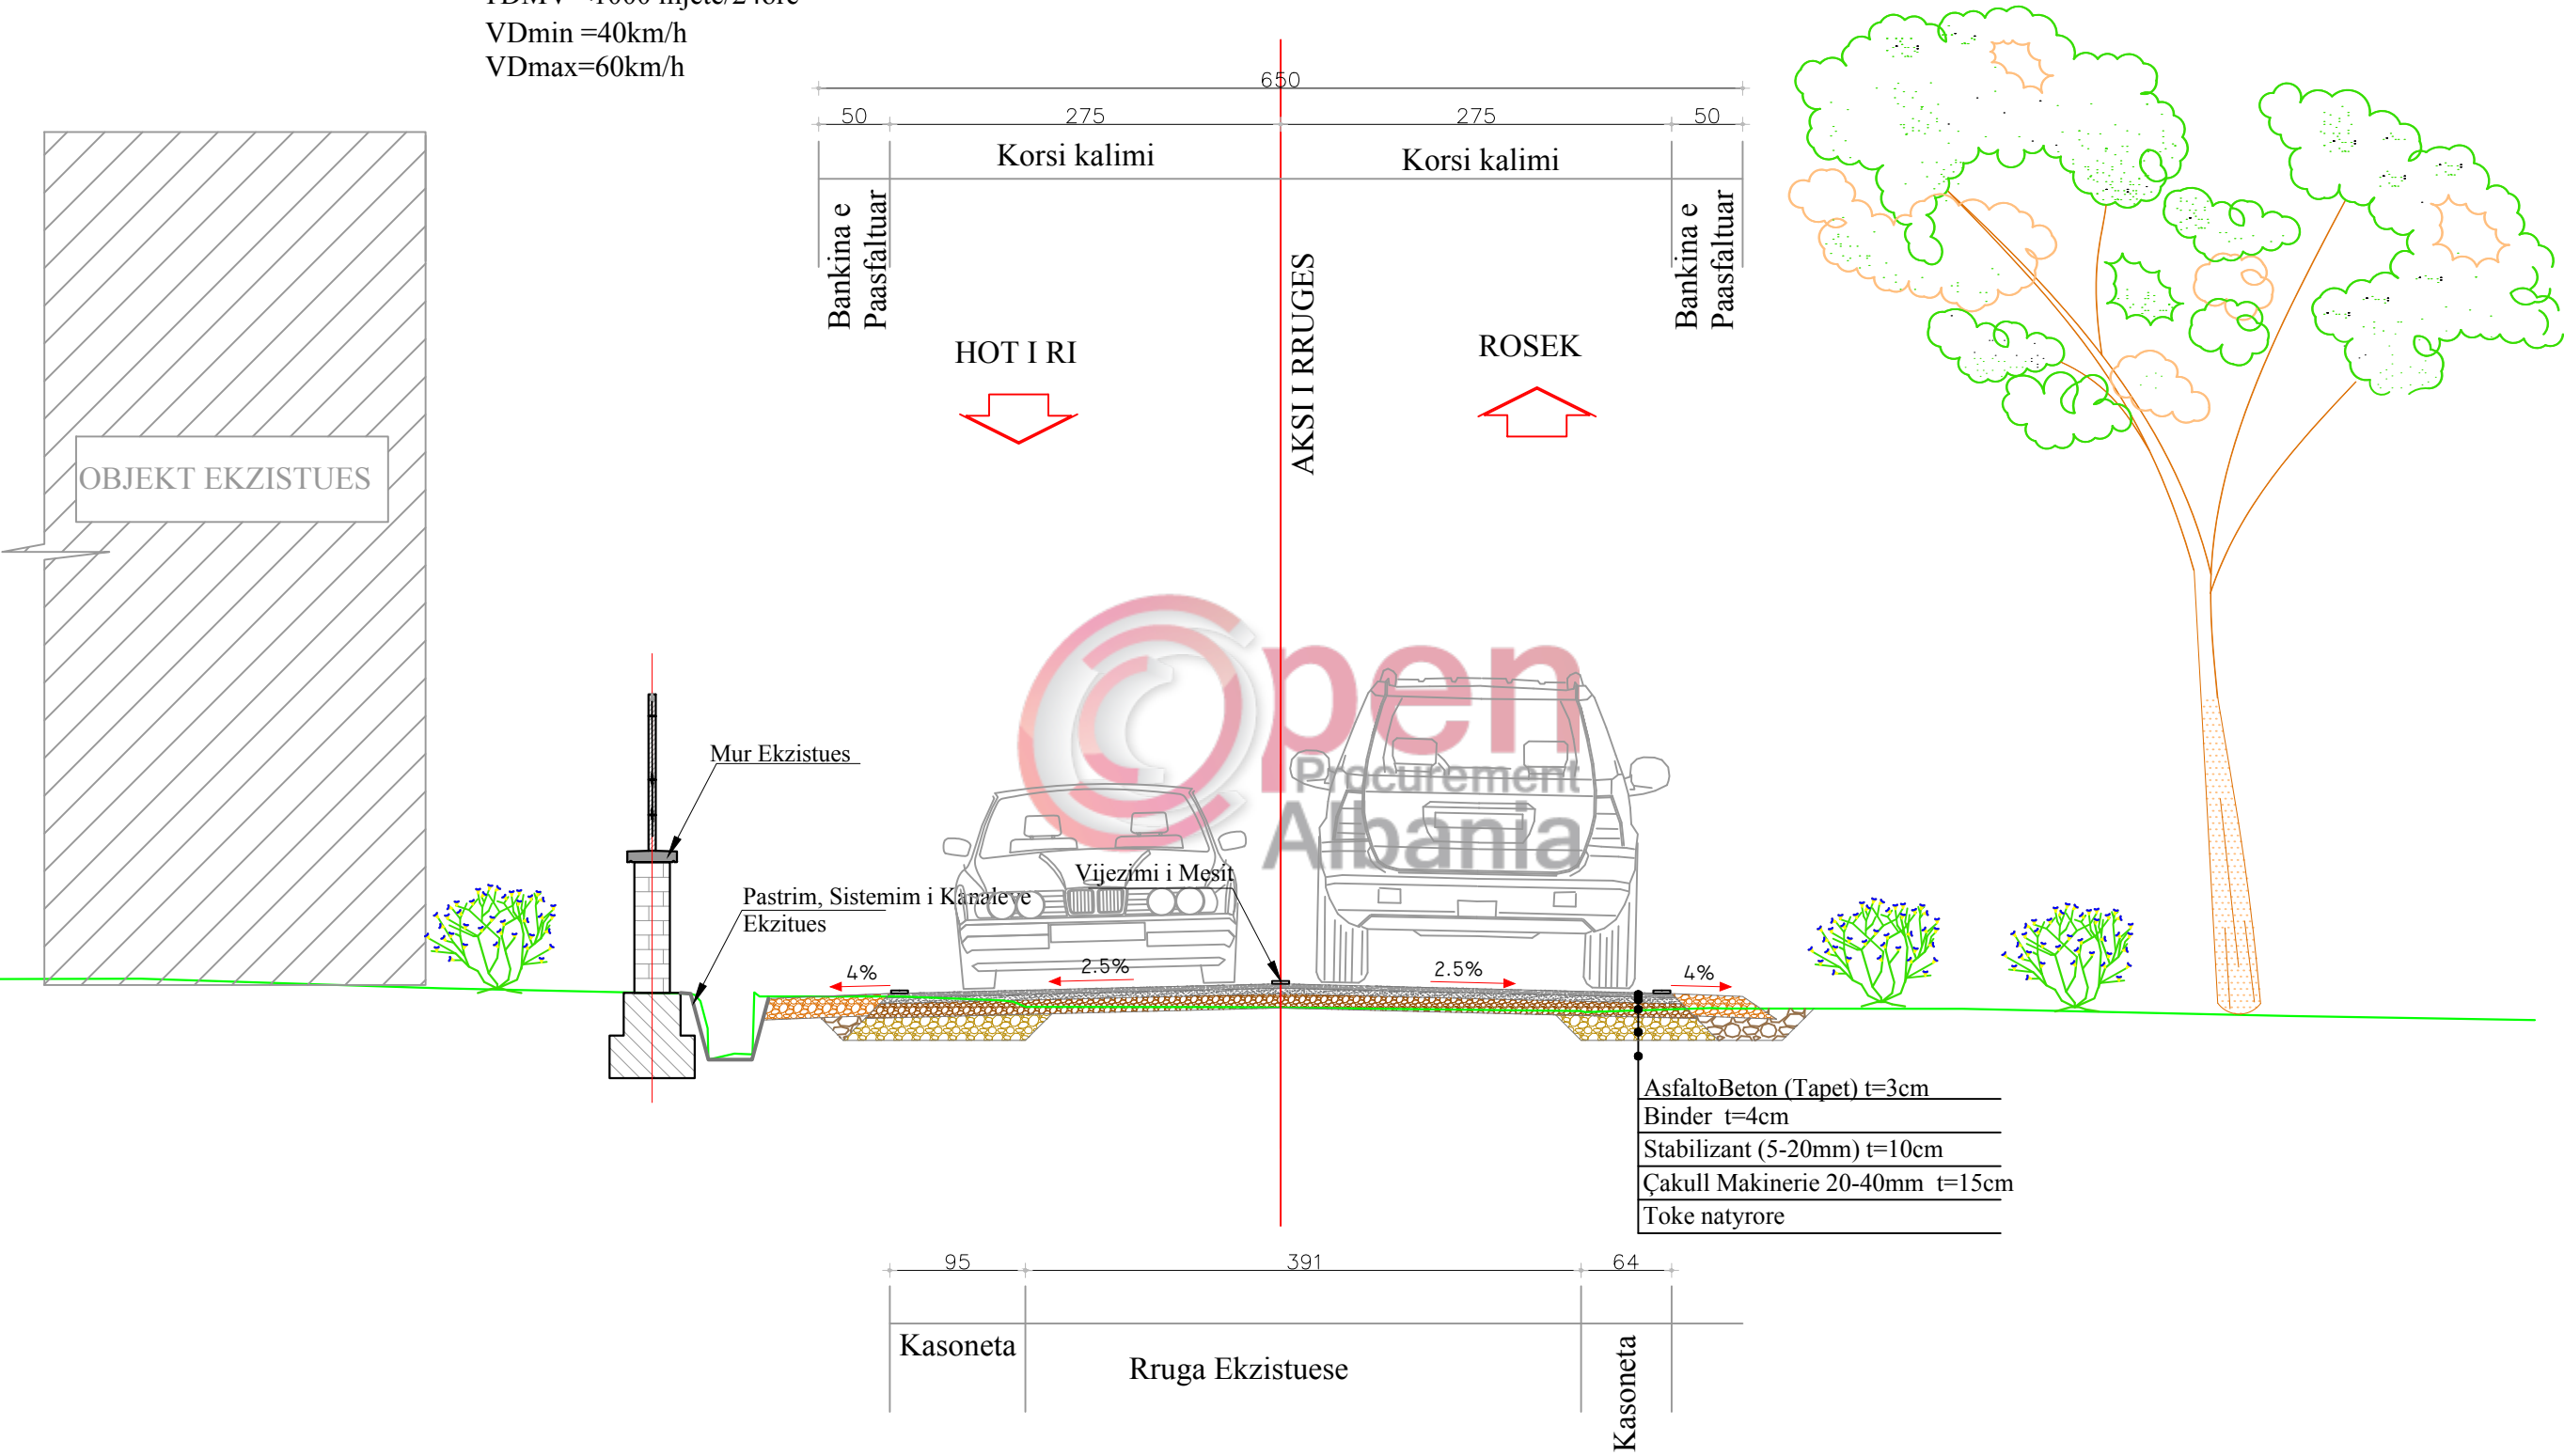


Porositi :		Projektoi:		Objekti:	
				Sistemim-Asfaltim i rruges "Qendër Mes - Kullaj"	
Adresa: Tirane, Kashar, Kthesa e Kamzes, Pallati Mehillaj, Kati 4 Tel/Fax 044 809 677 Email: gjekonsult@hotmail.com		Faza:		Projekt - Zbatim (Faza I-re)	
Emertimi:		Sh 1:50		Tiranë 2019	
Profila Tip		Fleta PT-01			

Armimi i Themelit te Murit Rrethues

Sh. 1:20

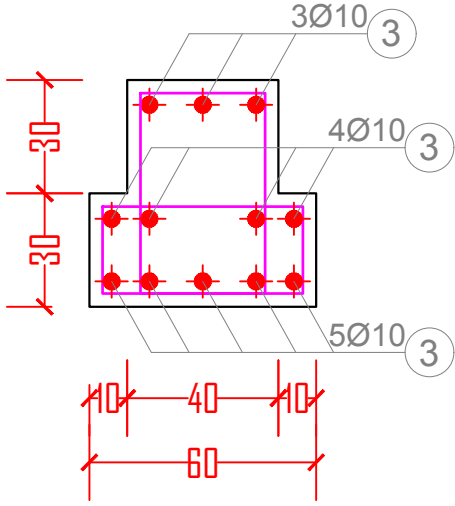


Mur Rrethues :Themeli- b/a						
Pozicioni	Ø	Sasia	Gjatësia (m)	Gjatësia totale (m)	Pesha /ml (kg)	Pesha (kg)
1	Ø10/20	5	1.80	9.00	0.617	5.55
2	Ø10/20	5	1.60	8.00	0.617	4.93
3	Ø10	12	1.02	12.24	0.617	7.55
Pesha totale (kg)						18.03

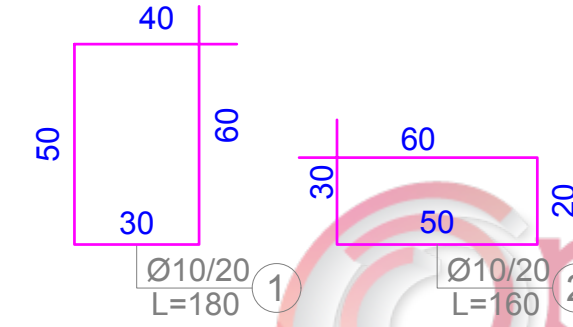

Materialet për Mur Rrethues : Themeli		
Materiali		Vëllimi
Beton C25/30	(m³/ml)	0.30
Çelik B500B	(kg/ml)	18

DETAJE TE RRETHIMIT

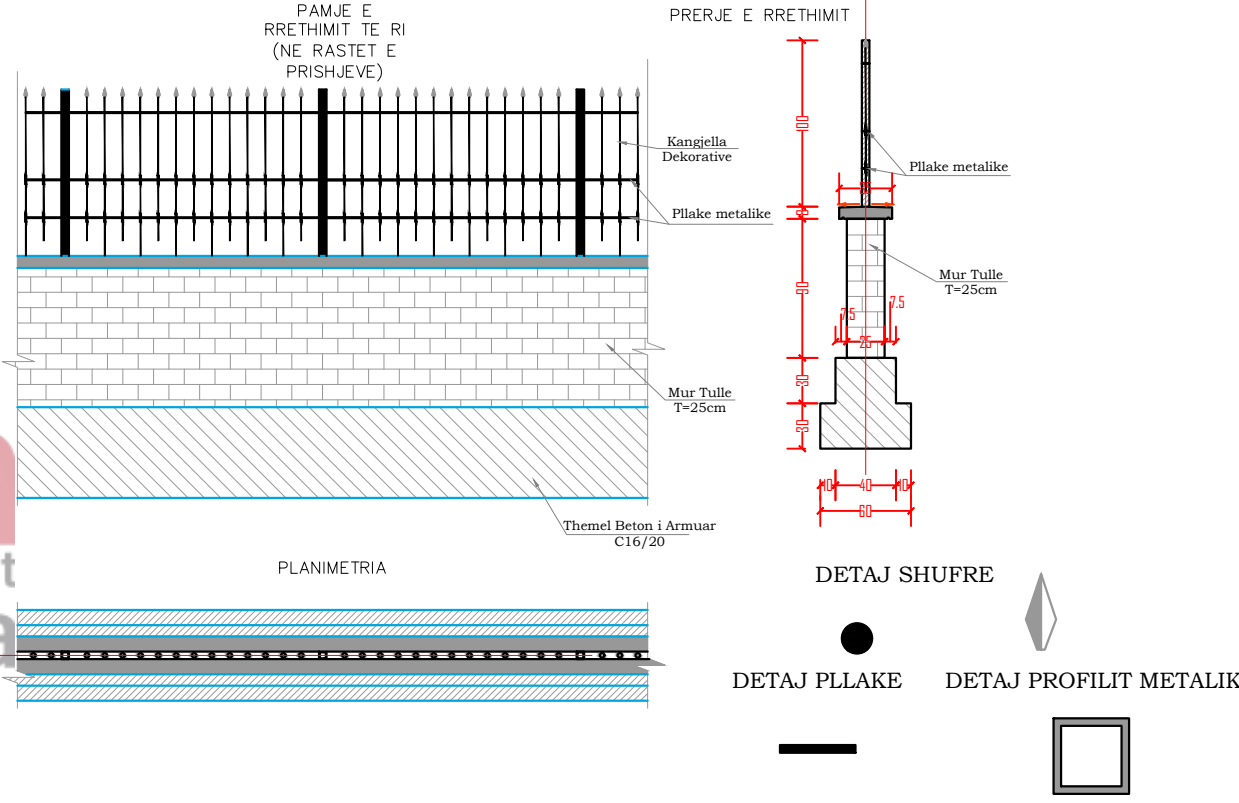

Porositi :



Bashkia Shkoder

Projektoi:



Adresa: Tirane, Kashar, Kthesa e Kamzes, Pallati
Mehillaj,Kati 4 Tel/Fax 044 809 677
Email: gjeokonsult@hotmail.com

Objekti:

Sistemim-Asfaltim i ruges "Qendër Mes - Kullaj"

Faza:

Projekt - Zbatim (Faza I-re)

Emertimi:

Profila Tip


Sh 1:50

Tiranë 2019


Fleta PT-02




Porositi :	Projektoi:	Objekti: Sistemim-Asfaltim i rruges "Qender Mes-Kullaj"		
		Faza: Projekt - Zbatim (Faza I)		
<i>Bashkia Shkoder</i>	Adresa: Tirane, Kashar, Kthesa e Kamzes, Pallati Mehillaj,Kati 4 Tel/Fax 044 809 677 Email: gjeokonsult@hotmail.com	Emertimi: Planimetria	Sh 1:250	Tiranë 2019 Fleta PL-01

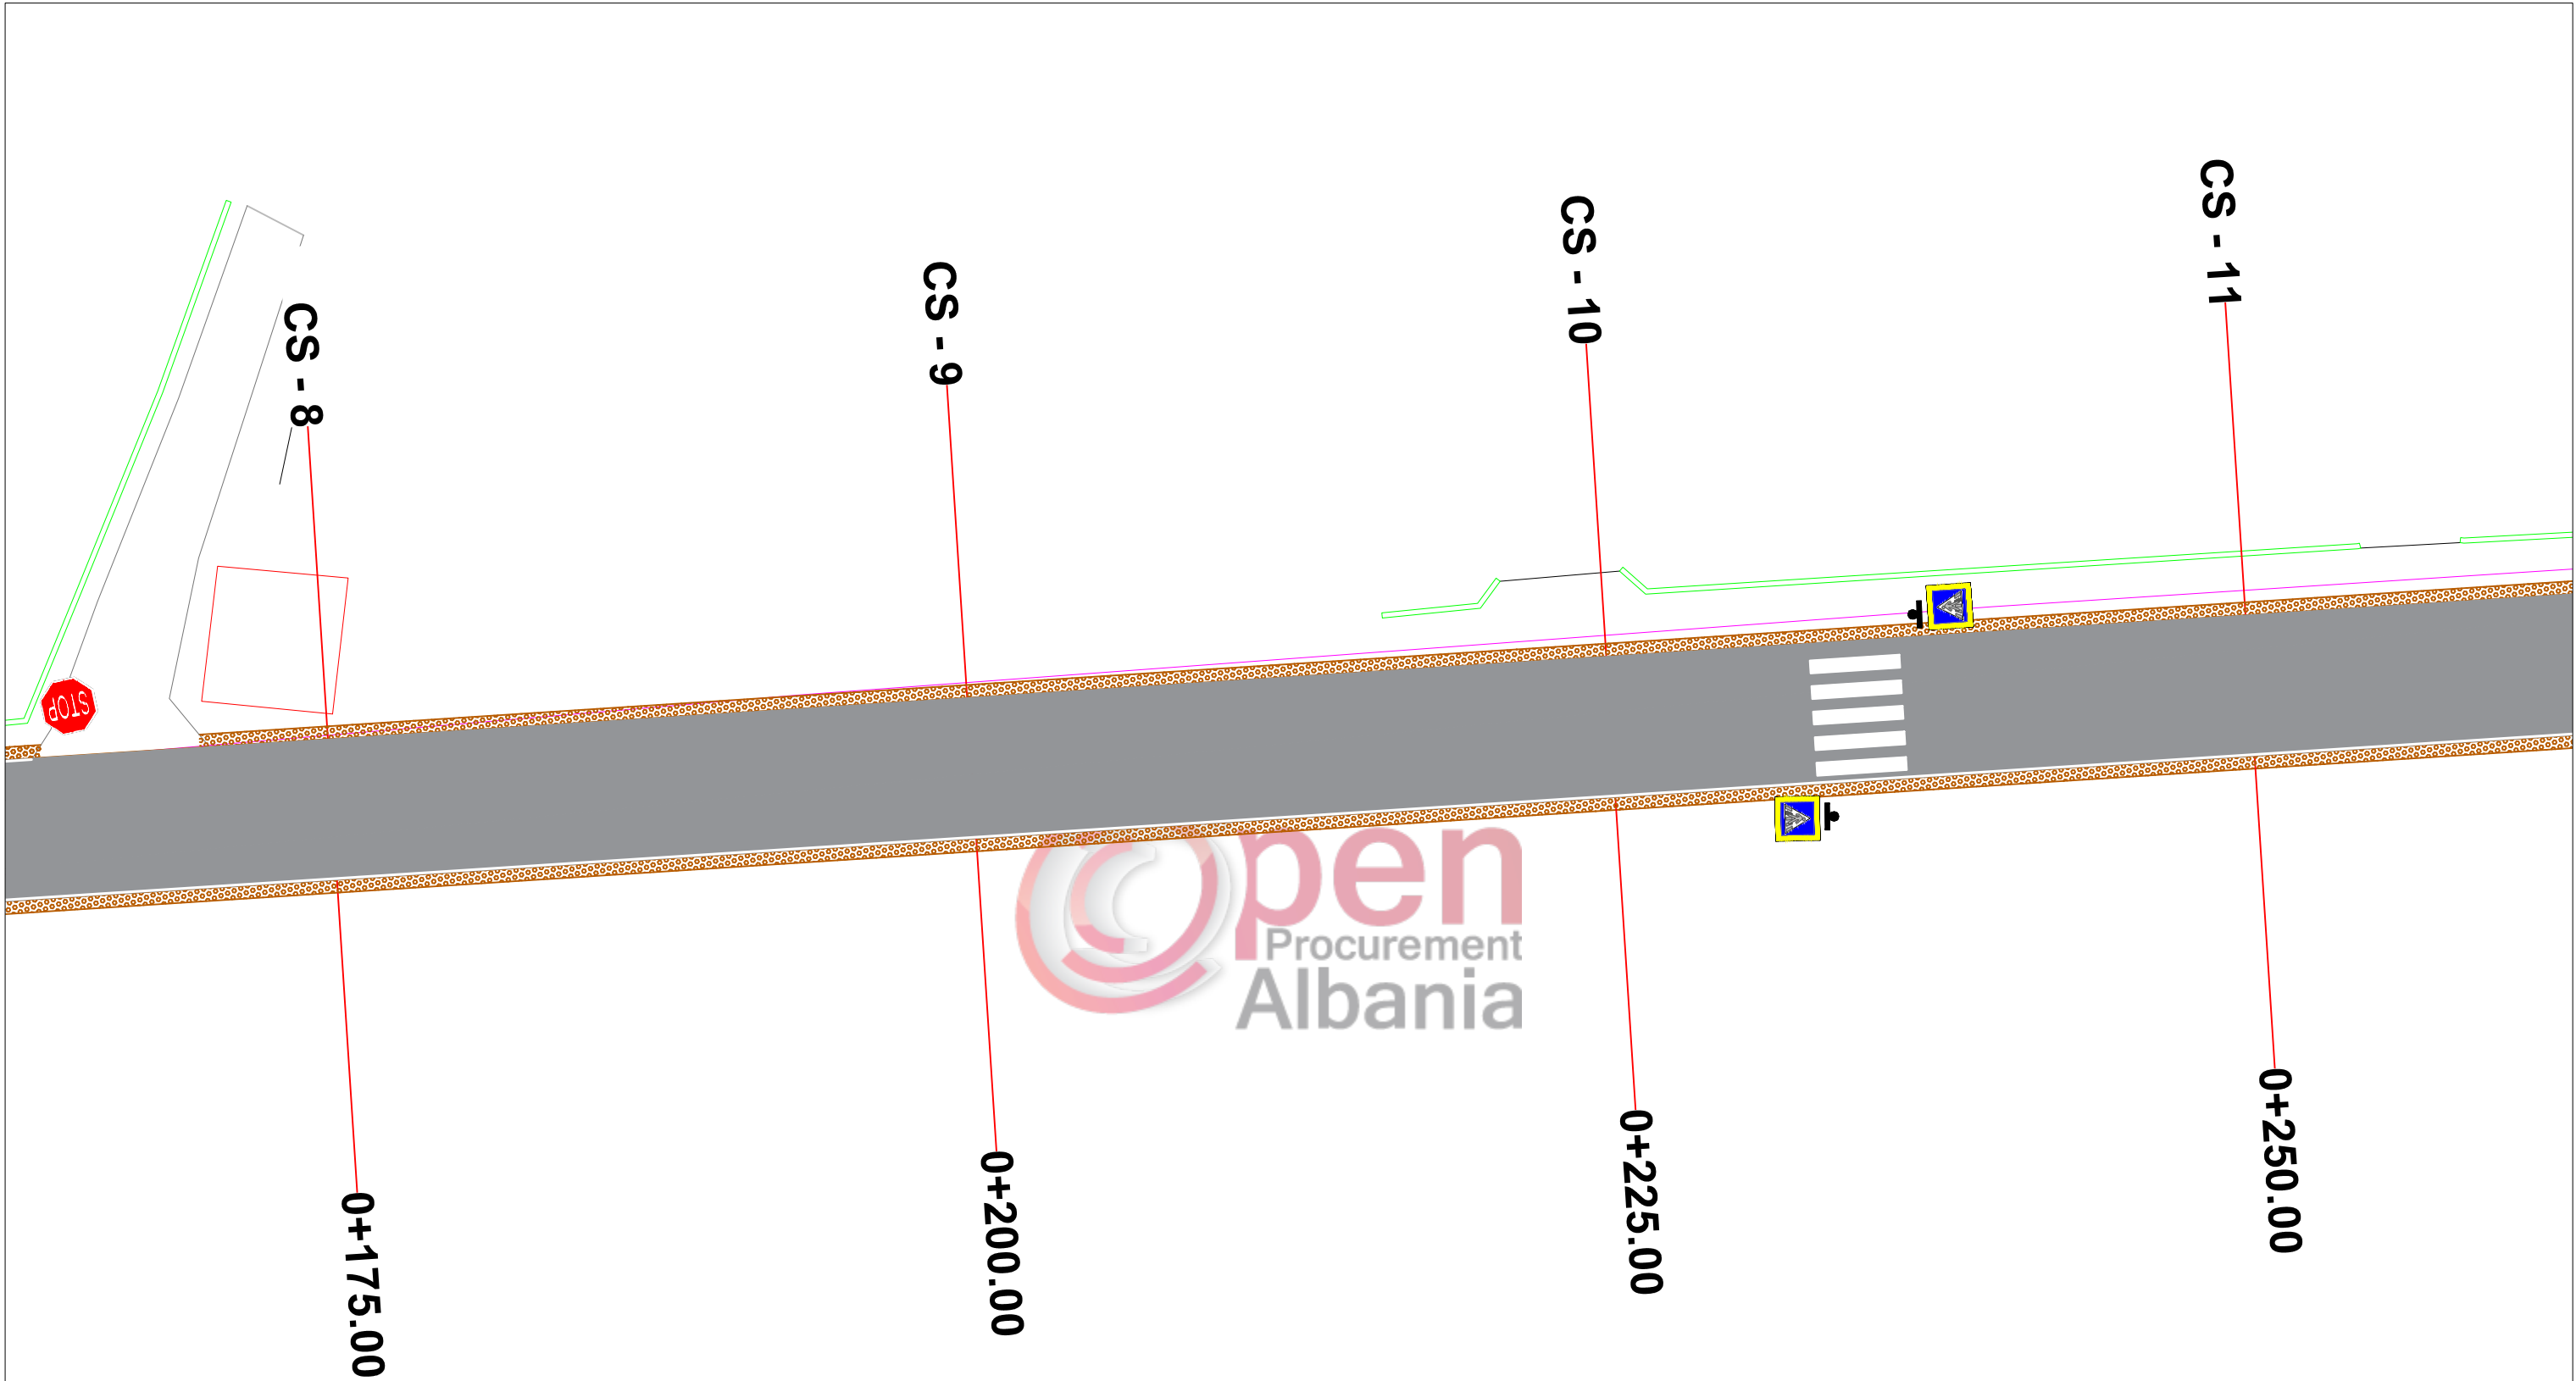


Porositi : Bashkia Shkoder	Projektoi: Adresa: Tirane, Kashar, Kthesa e Kamzes, Pallati Mehilla, Kati 4 Tel/Fax 044 809 677 Email: gjeokonsult@hotmail.com	Objekti: Sistemim-Asfaltim i ruges "Qender Mes-Kullaj"		
		Faza: Projekt - Zbatim (Faza I)		
		Emertimi: Planimetria	Sh 1:250	Tiranë 2019
				Fleta PL-03

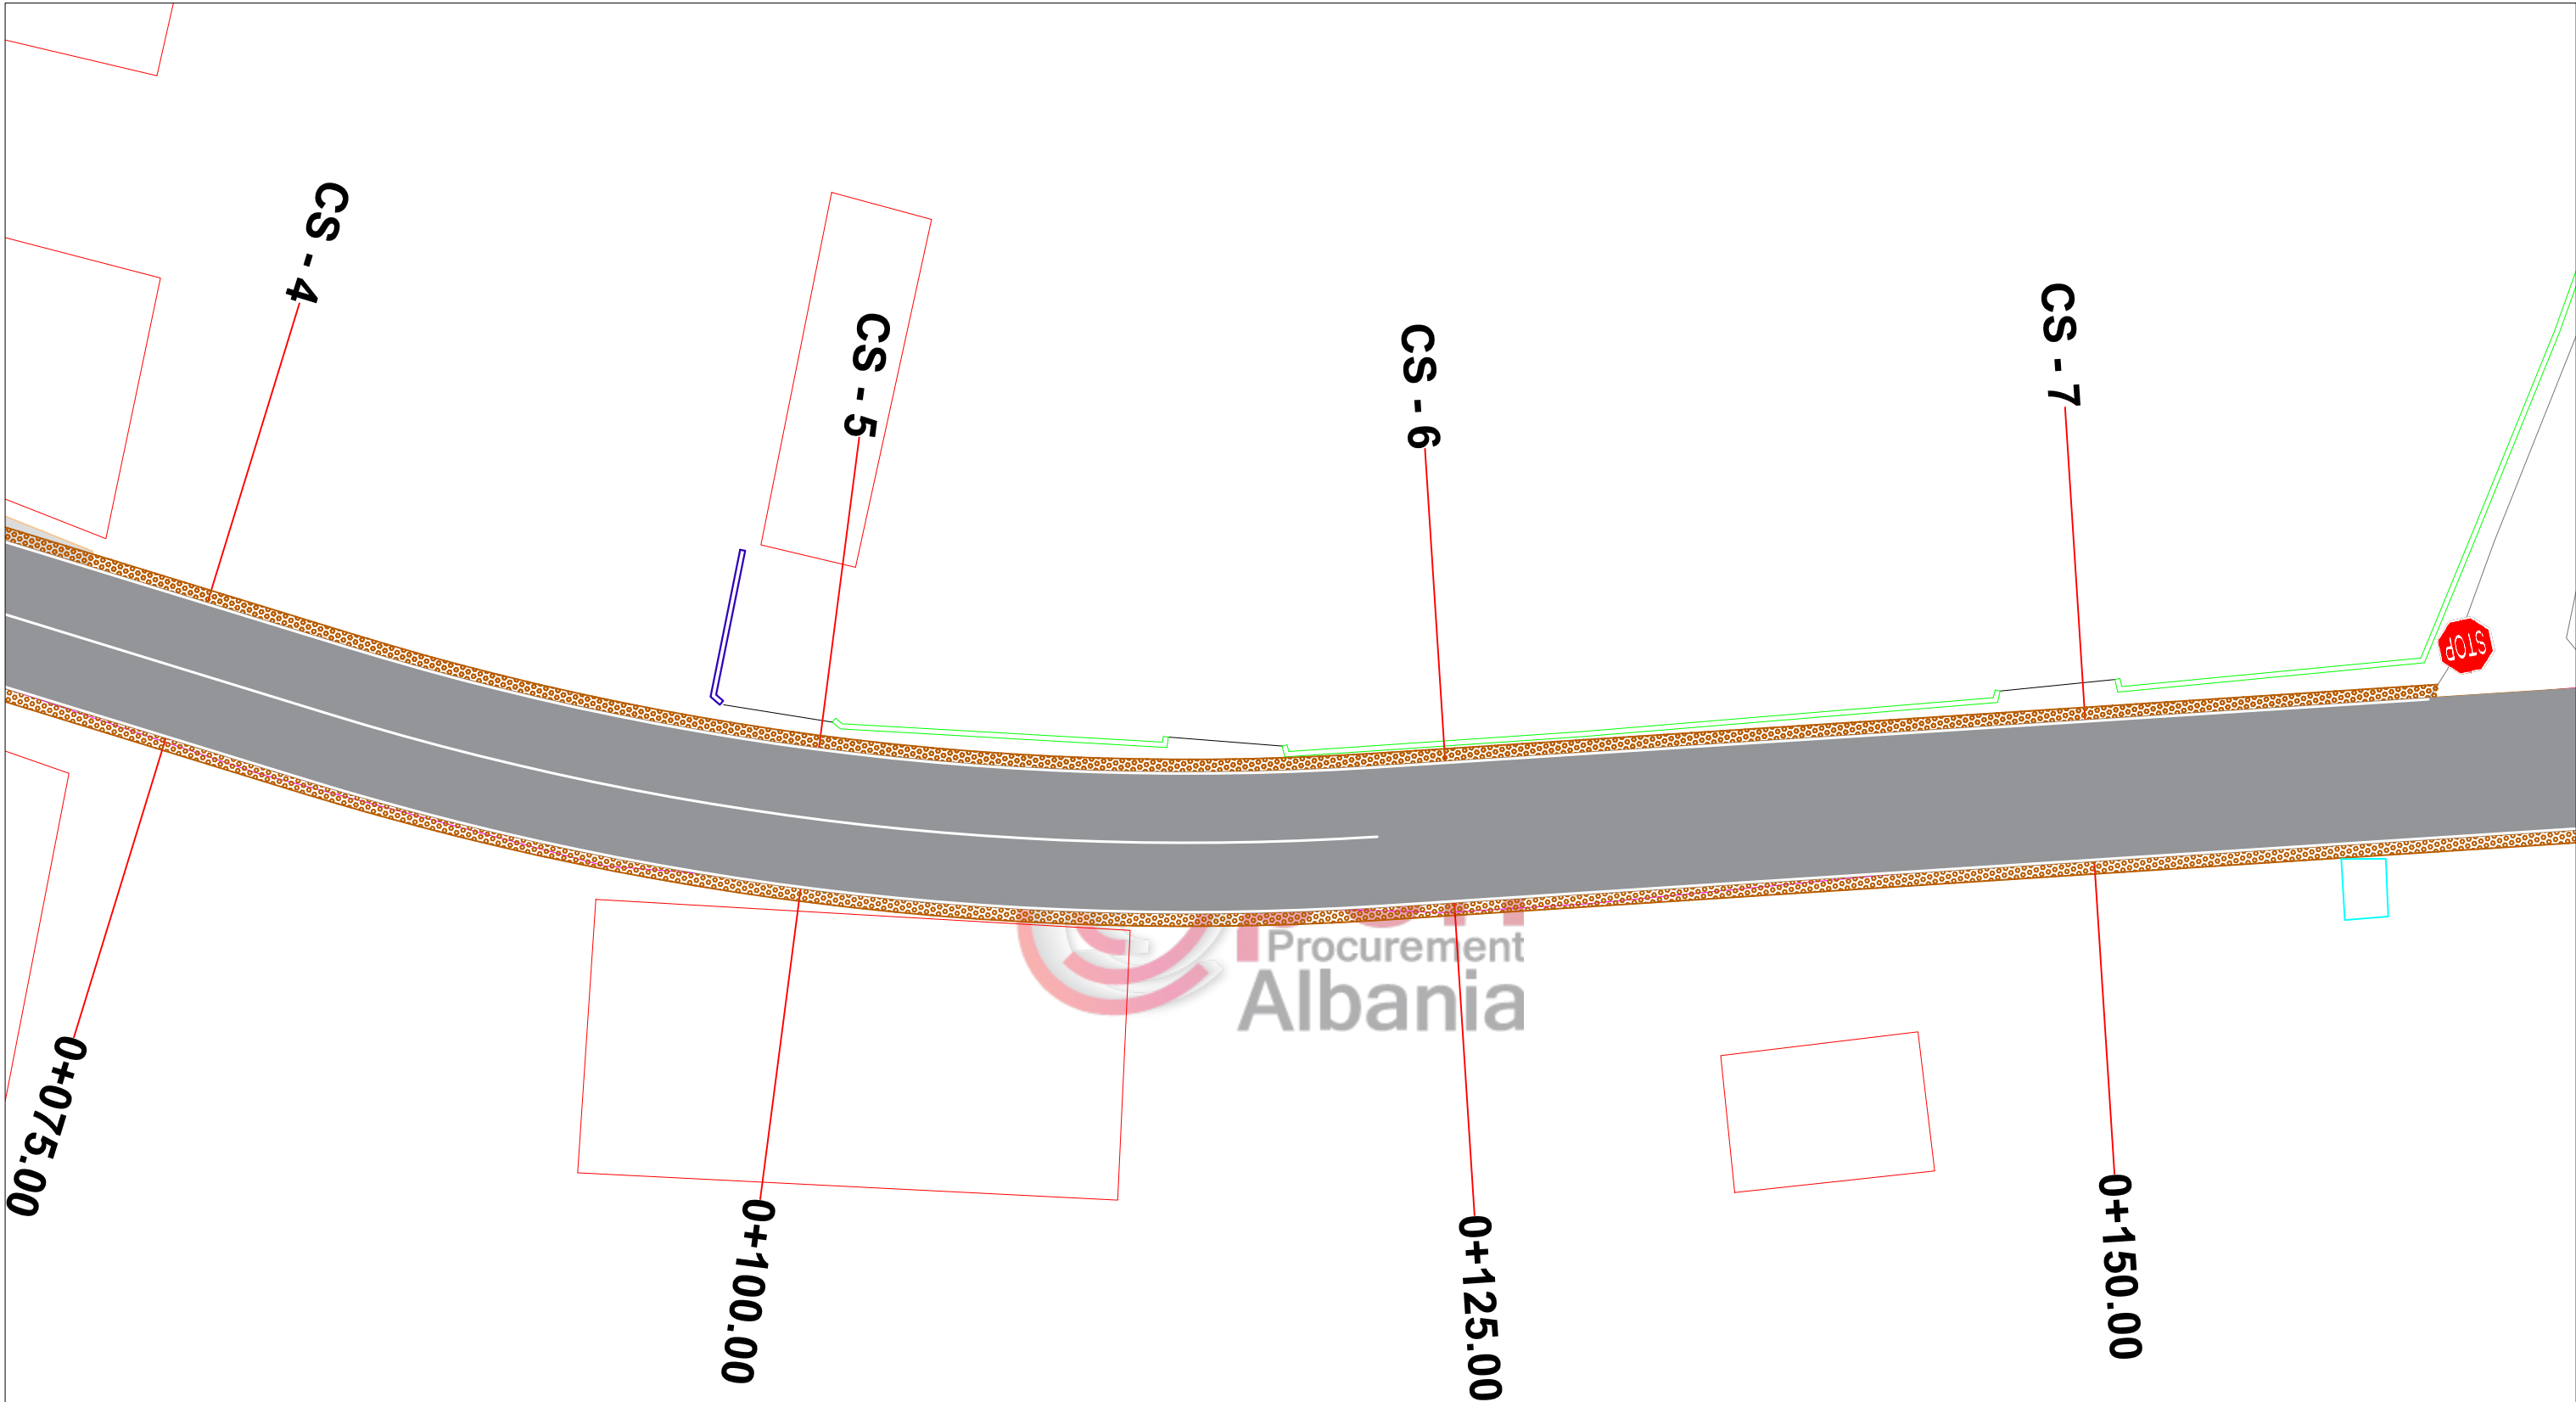

Porositi :  Bashkia Shkoder	Projektoi:  Adresa: Tirane, Kashar, Kthesa e Kamzes, Pallati Mehilla, Kati 4 Tel/Fax 044 809 677 Email: gjeokonsult@hotmail.com	Objekti: Sistemim-Asfaltim i ruges "Qender Mes-Kullaj"		
		Faza: Projekt - Zbatim (Faza I)		
		Emertimi: Planimetria	Sh 1:250	Tiranë 2019
				Fleta PL-02

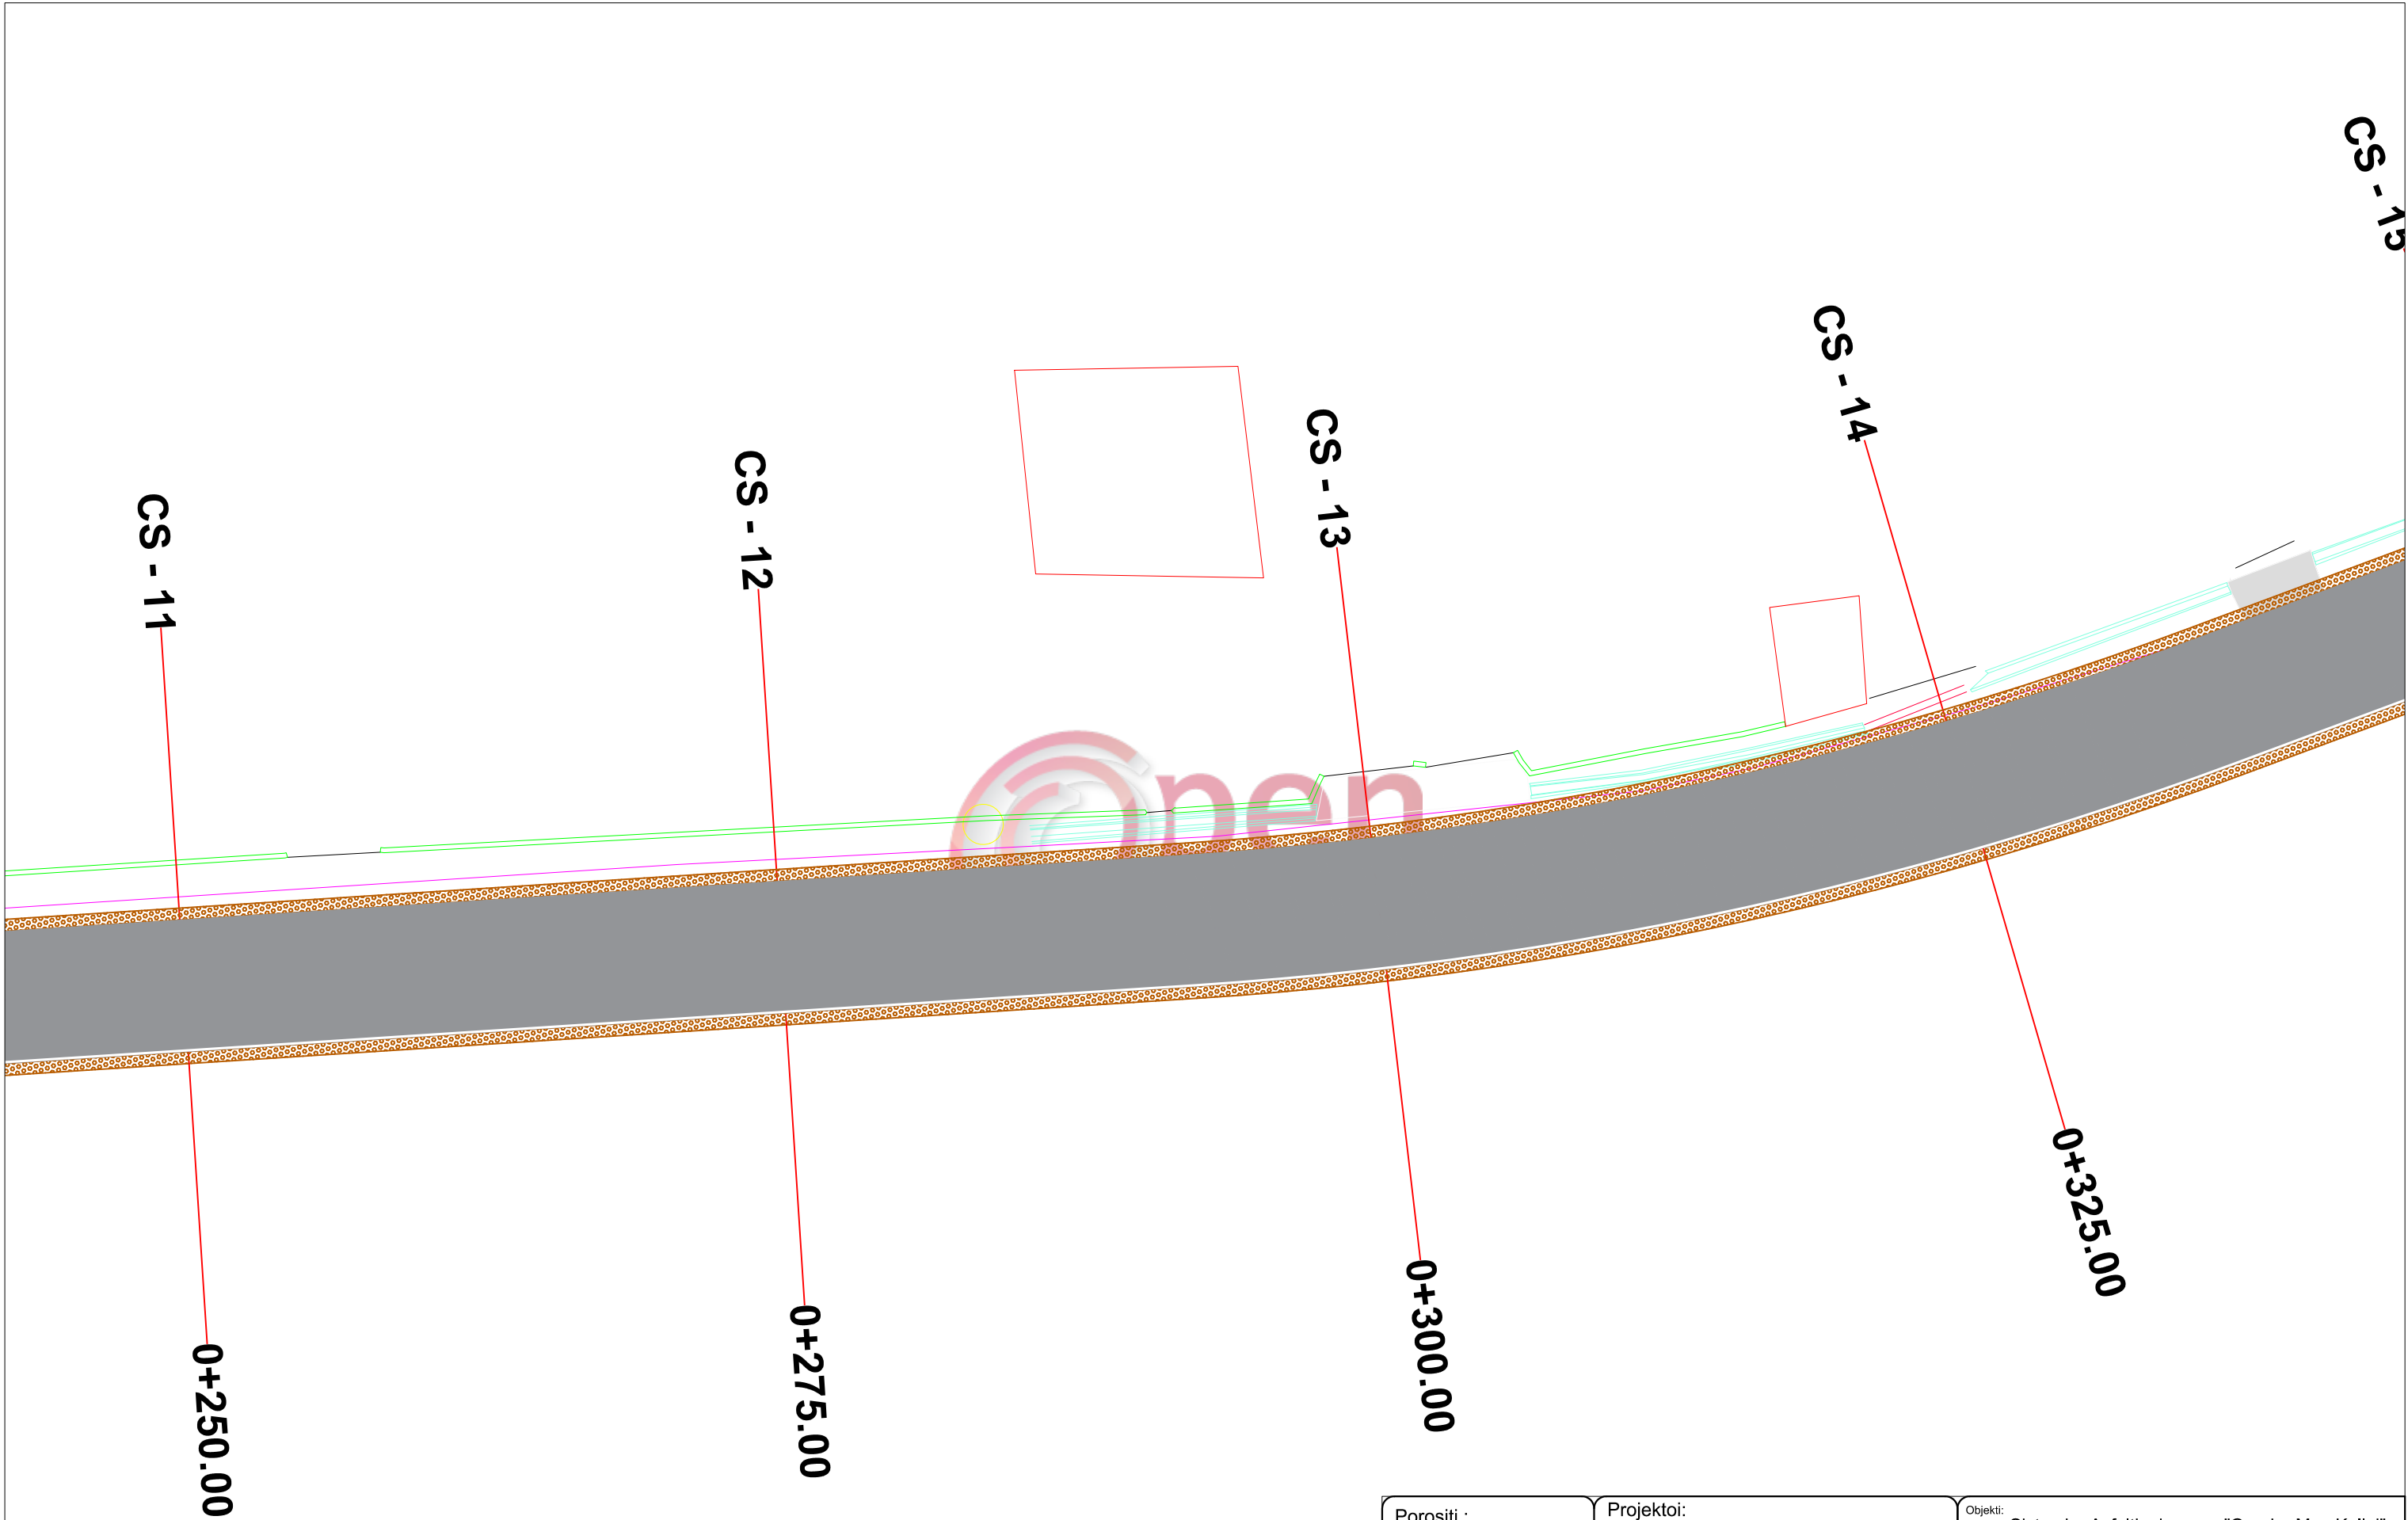

Porositi :		Projektoi:		Objekti: Sistemim-Asfaltim i ruges "Qender Mes-Kullaj"	
				Faza: Projekt - Zbatim (Faza I)	
Bashkia Shkoder		Adresa: Tirane, Kashar, Kthesa e Kamzes, Pallati Mehilla, Kati 4 Tel/Fax 044 809 677 Email: gjeokonsult@hotmail.com		Emertimi: Planimetria	Tiranë 2019
				Sh 1:250	Fleta PL-04

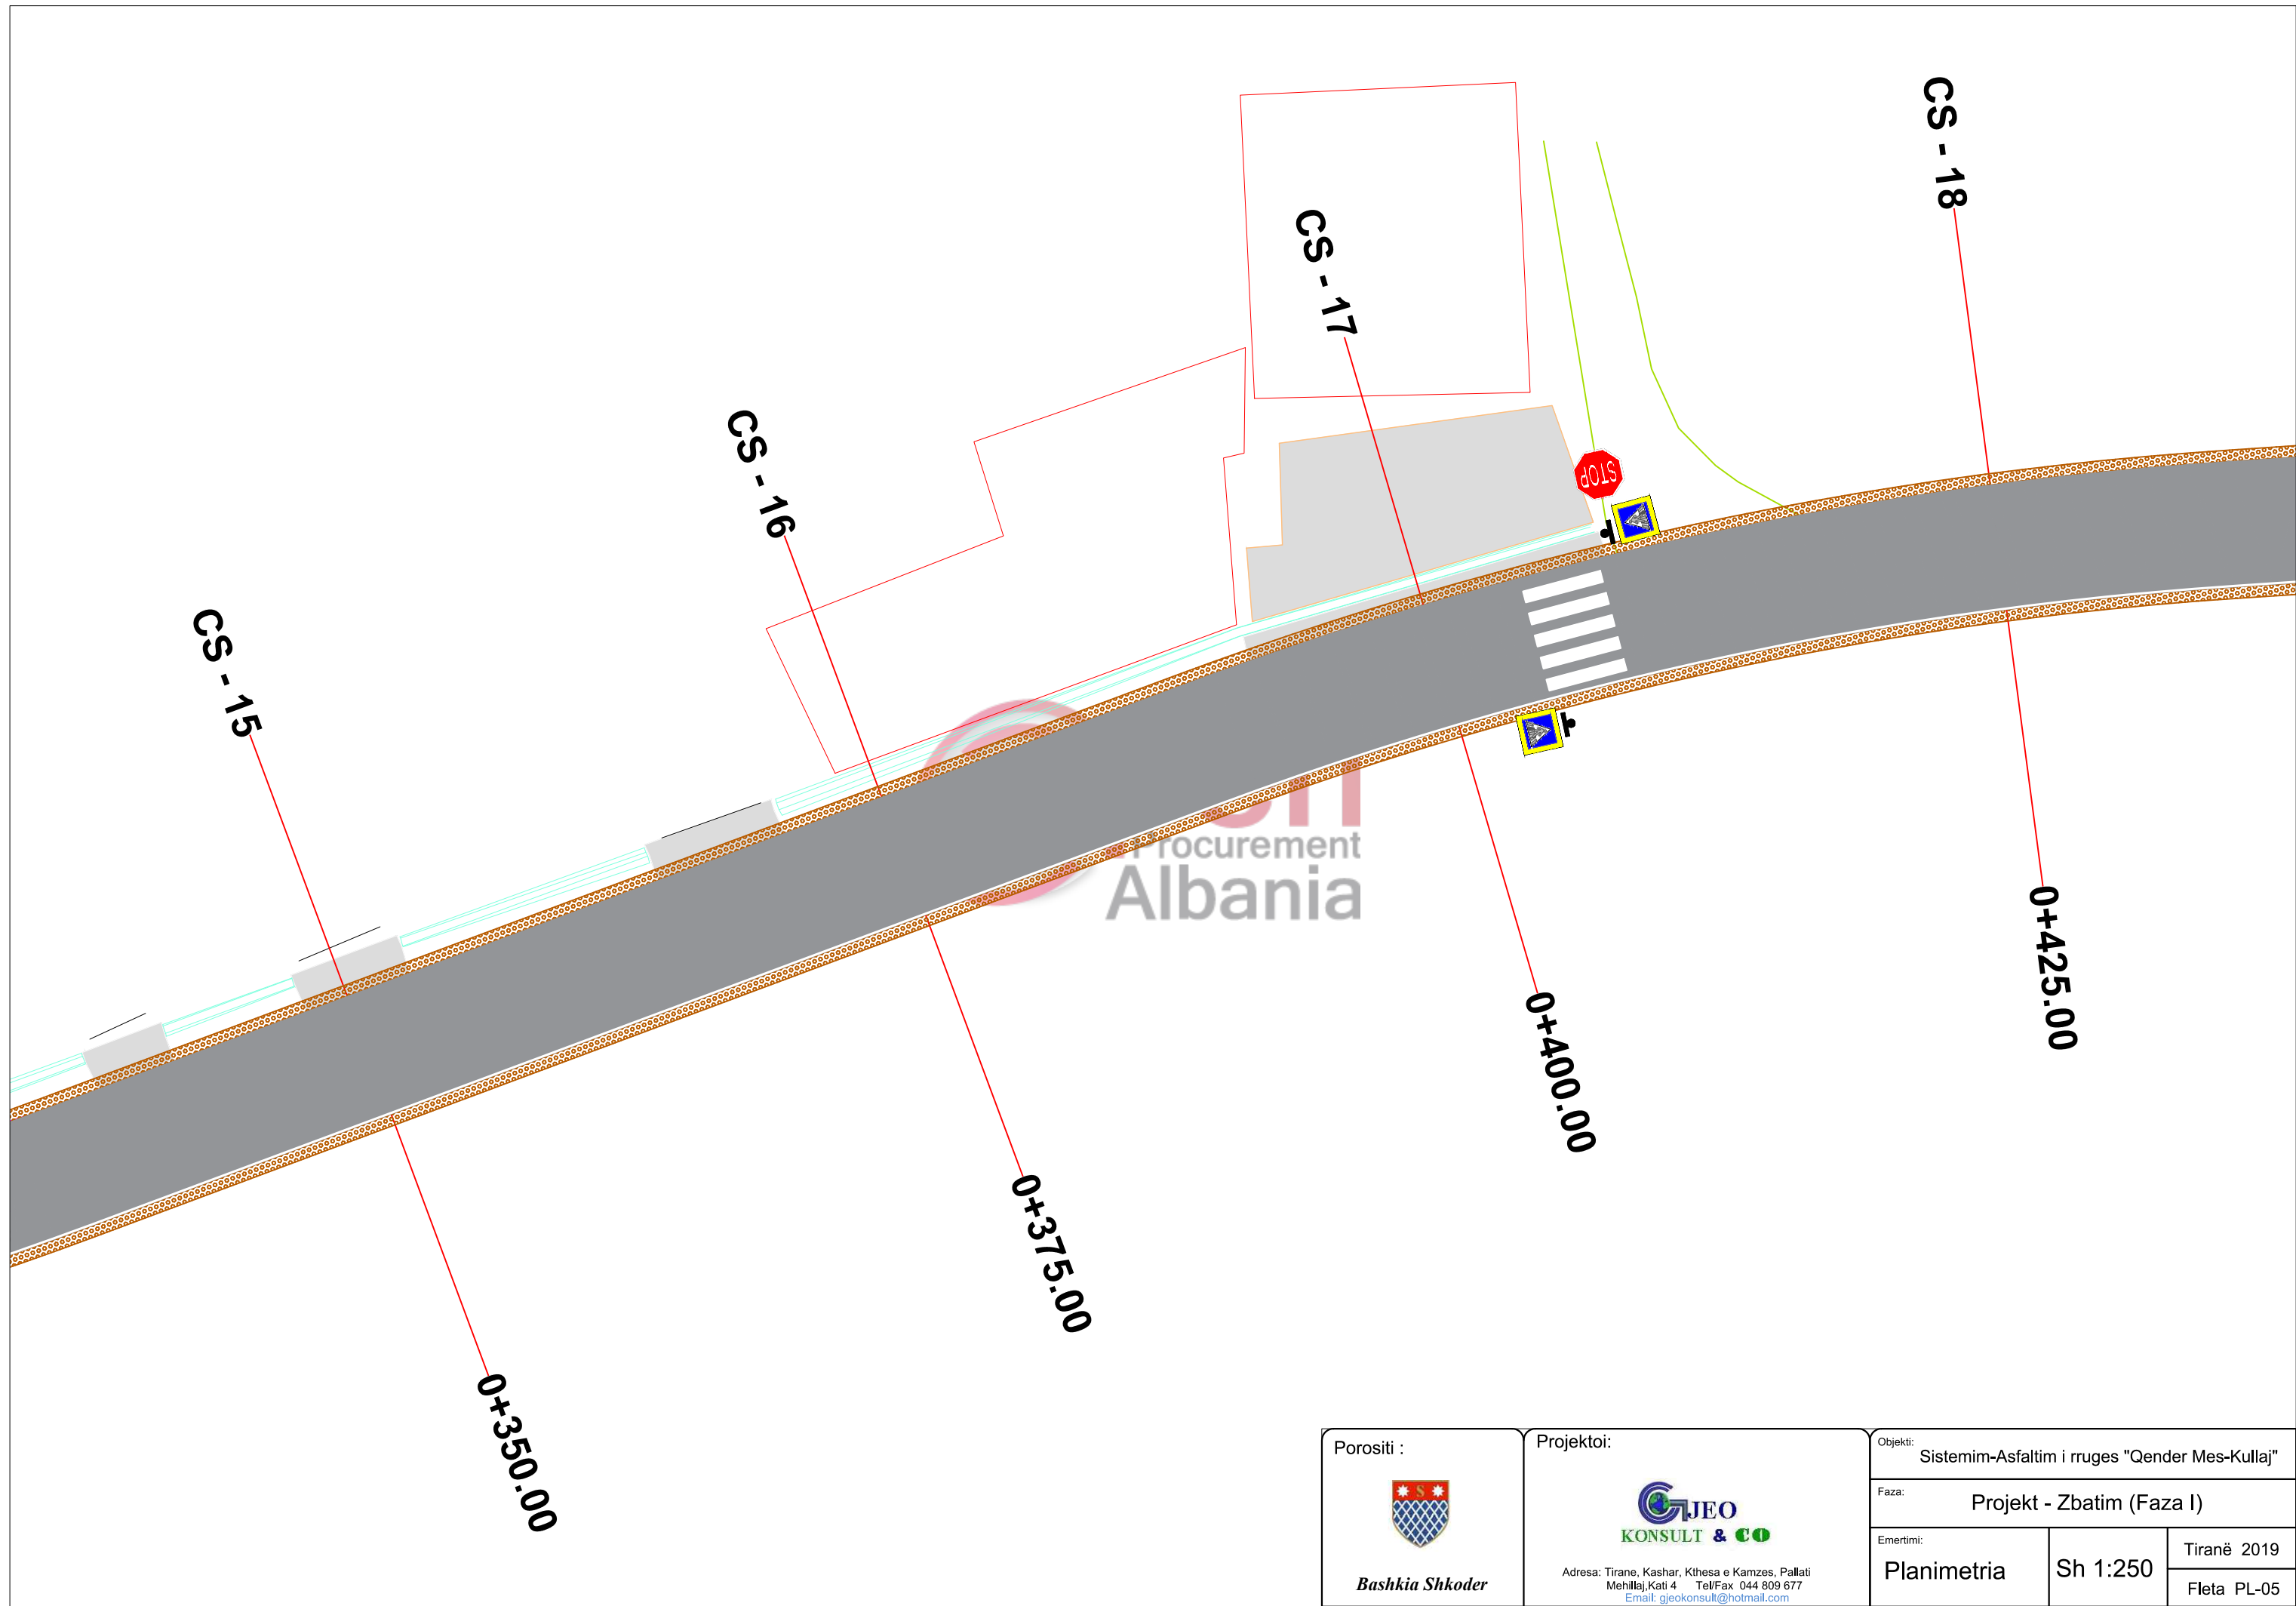

Porositi :  Bashkia Shkoder	Projektoi:  Adresa: Tirane, Kashar, Kthesa e Kamzes, Pallati Mehillaj, Kati 4 Tel/Fax 044 809 677 Email: gjeokonsulti@hotmail.com	Objekti: Sistemim-Asfaltim i ruges "Qender Mes-Kullaj"		
		Faza: Projekt - Zbatim (Faza I)		
		Emertimi: Planimetria	Sh 1:250	Tiranë 2019
				Fleta PL-05