

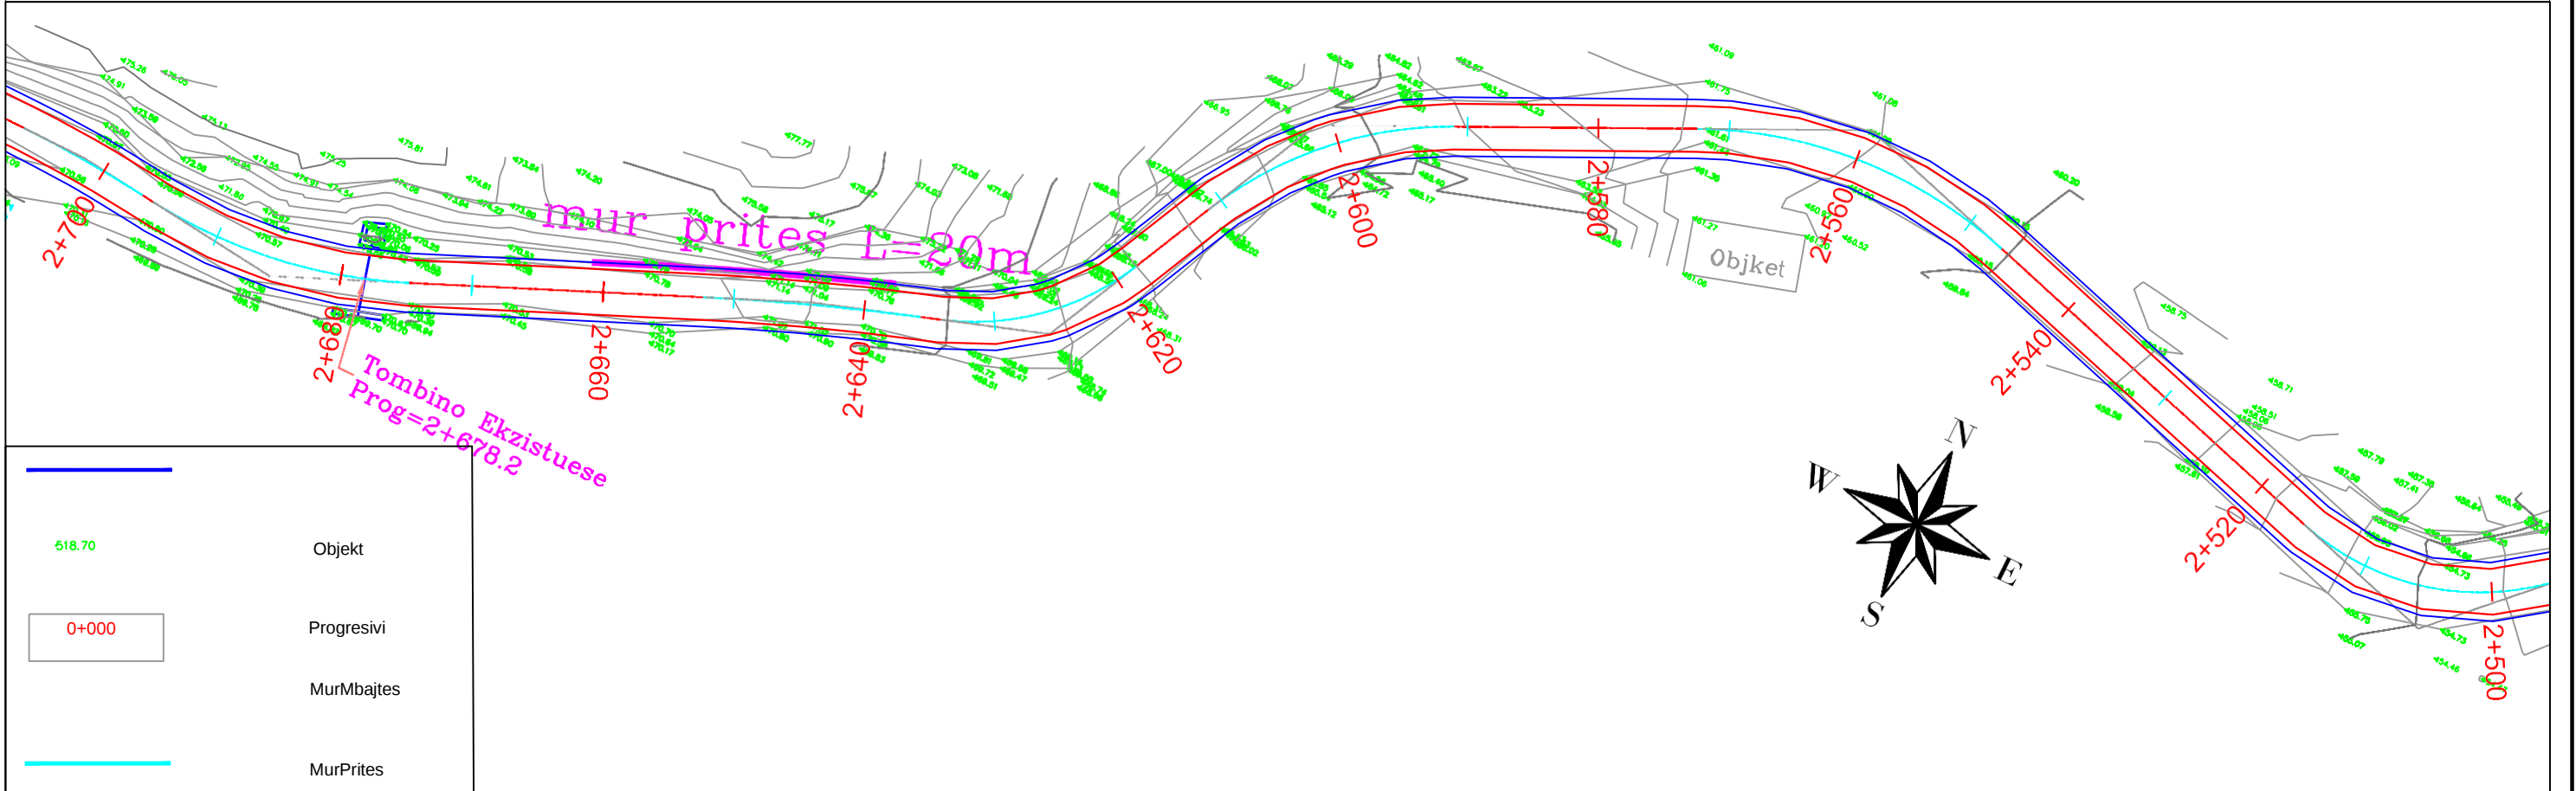
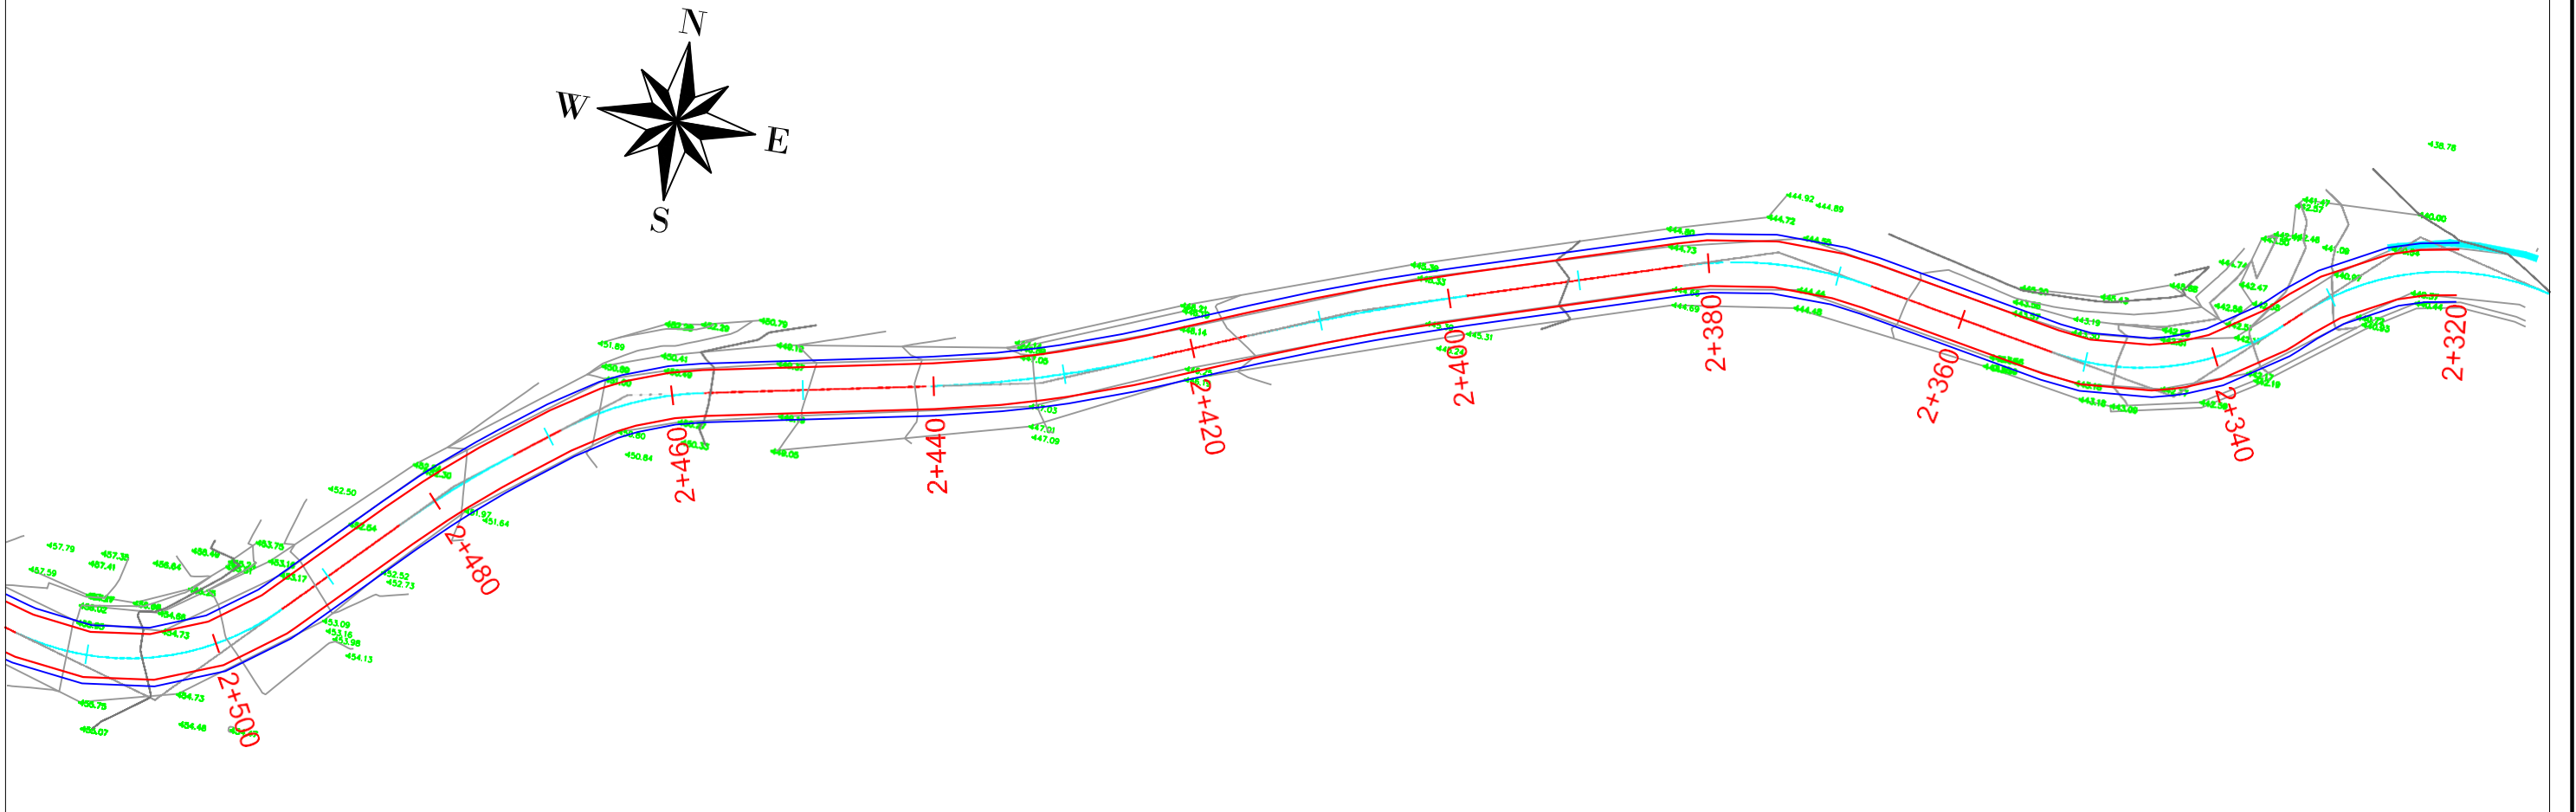


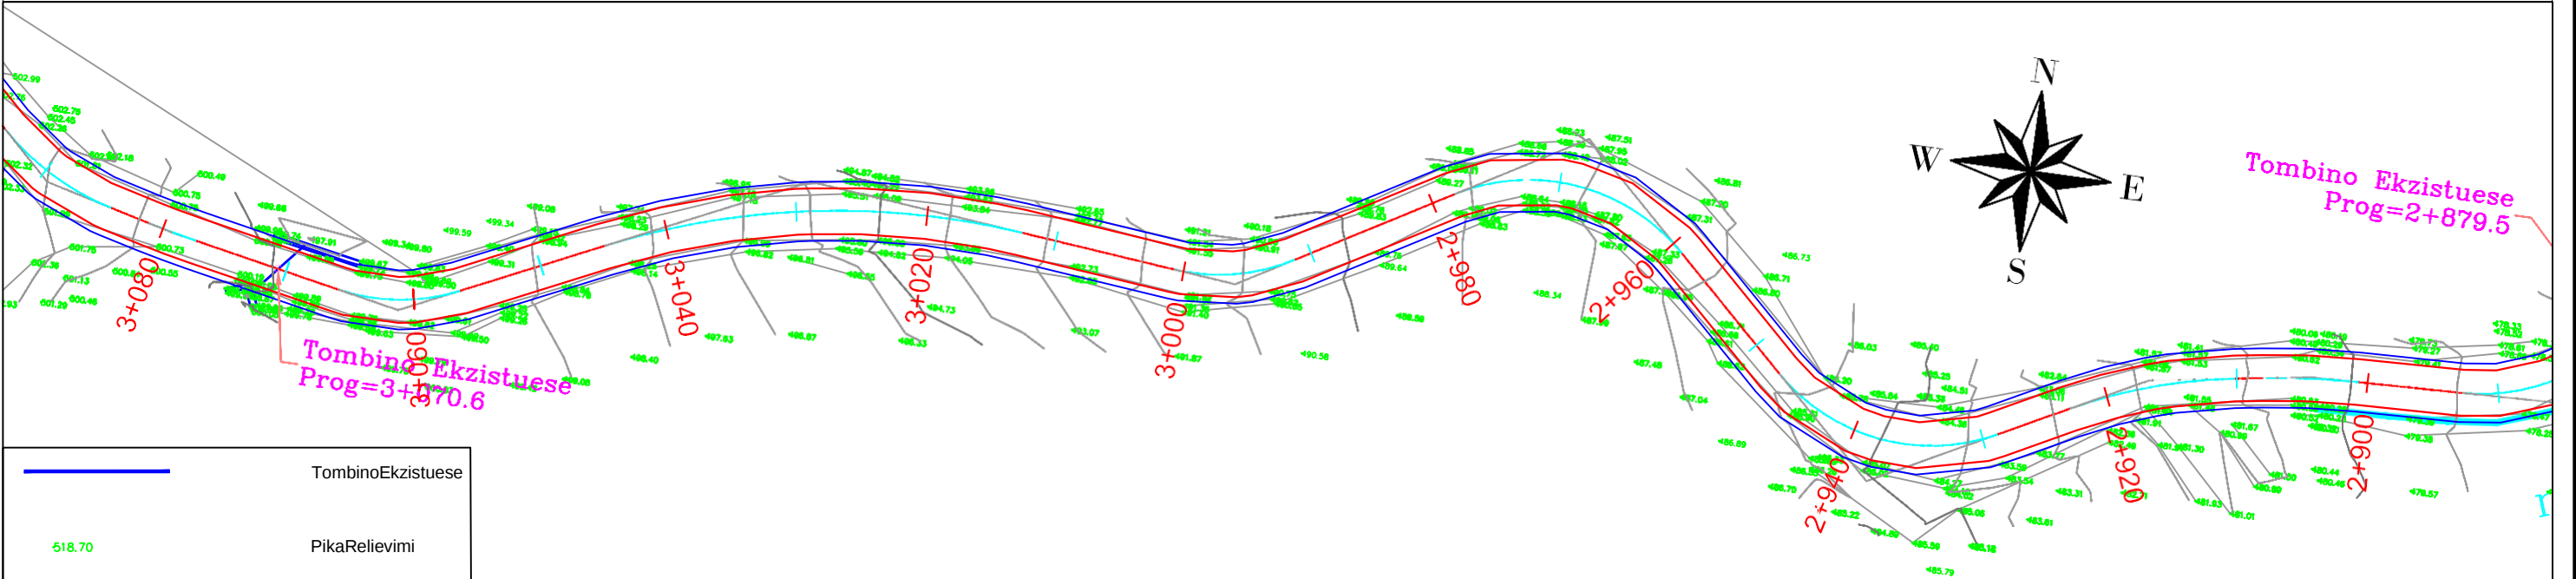

	Objekt	SHERBIME RRUGSH NE BASHKIN KLOS Rruga lagja-Halili –Reçi losha Fshati Dars	Sh.1:500		FaqeNr.1	
0+000	Progresivi					
	MurMbajtes					
	MurPrites					
	TombinoeRe					
	TrupiiRruges					



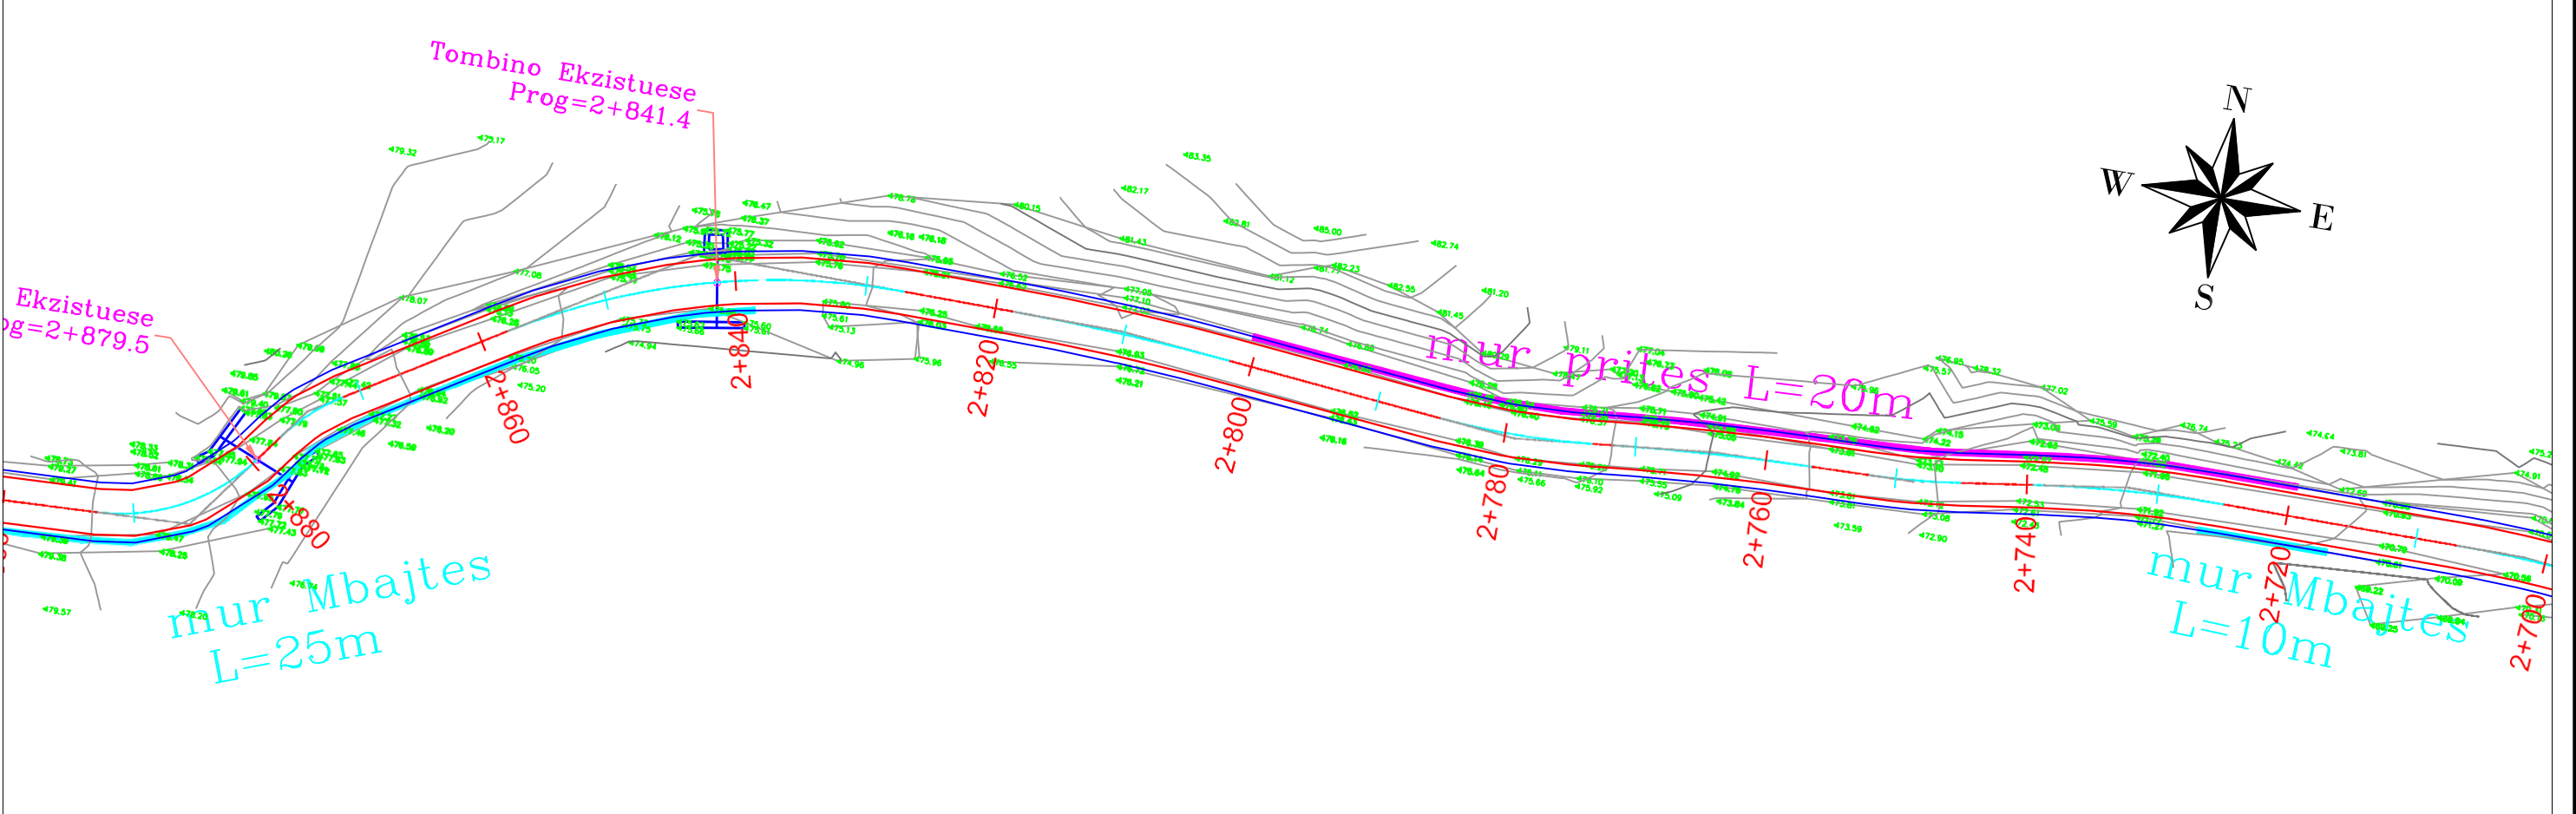


	TombinoEkzistuese
	PikaRelievimi
	Objekt
	Progresivi
	MurMbajtes
	Mur Prites
	TrupiiRrug

SHERBIME RRUGSH NE BASHKIN KLOS
Rruga Lagja Mjeshtri Çira-Dani Fshati Dars

Sh.1:500

Mbajtes L=80m

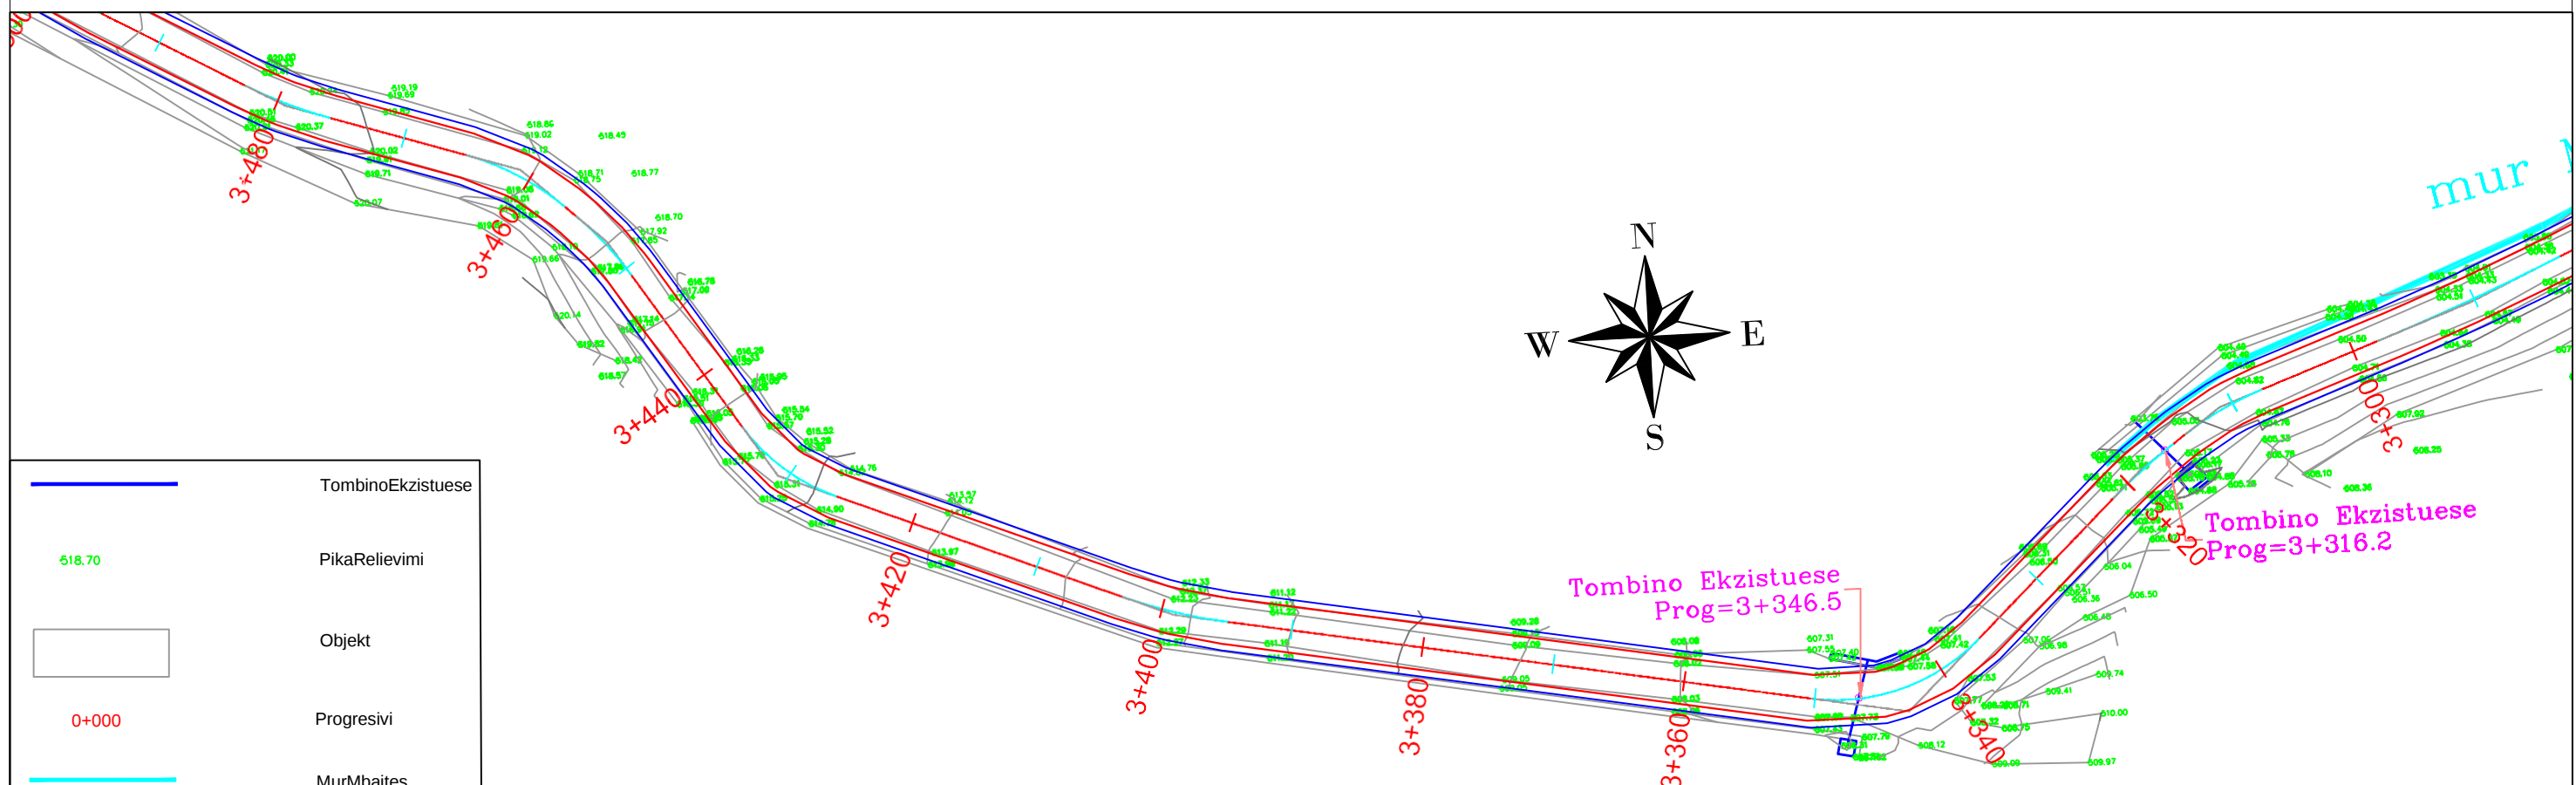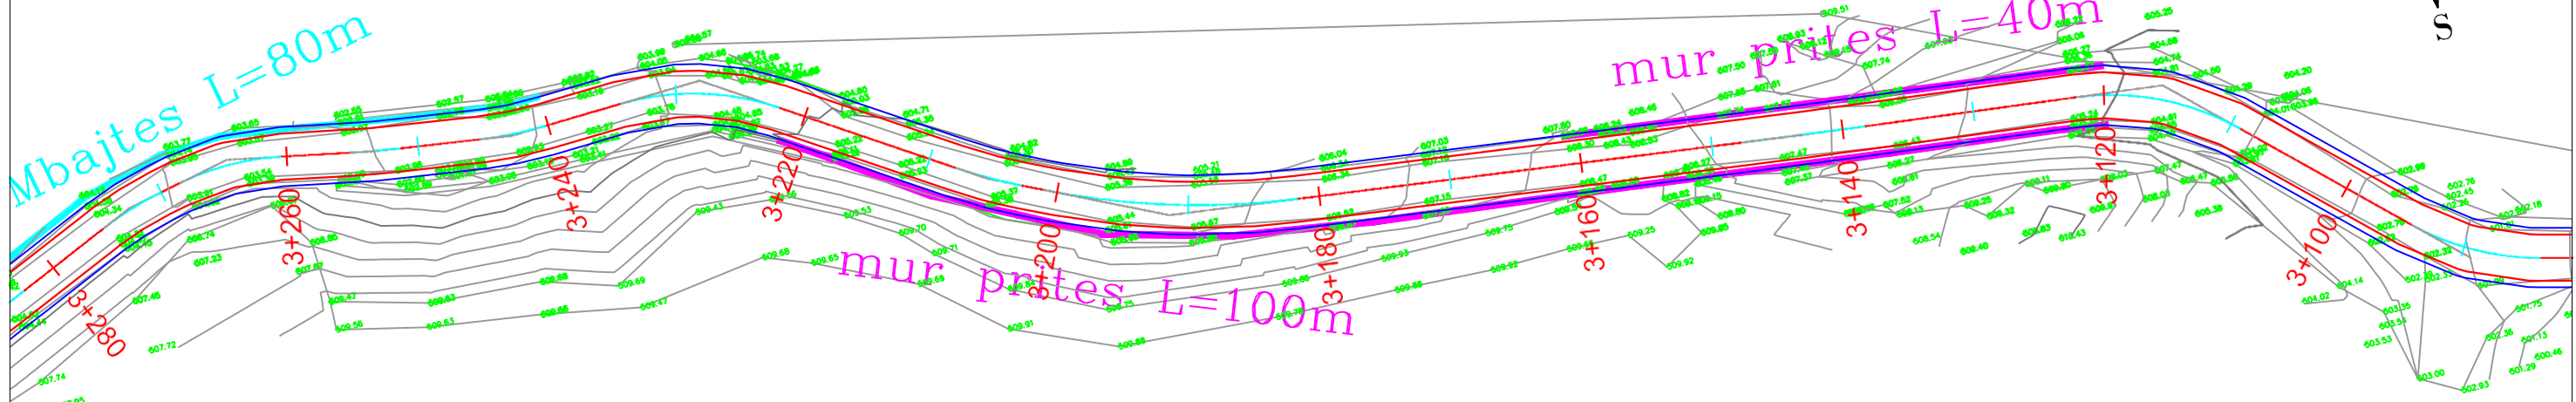
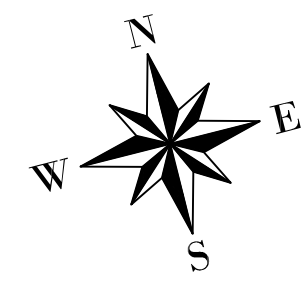


	TombinoEkzistuese
	PikaRelievimi
	Objekt
	Progresivi
	MurMbajtes
	MurPrites
	TrupiiRuges

SHERBIME RRUGSH NE BASHKIN KLOS
Rruga Lagja Hoxha Fshati-Fullqet

Sh.1:500



Faqe Nr.3

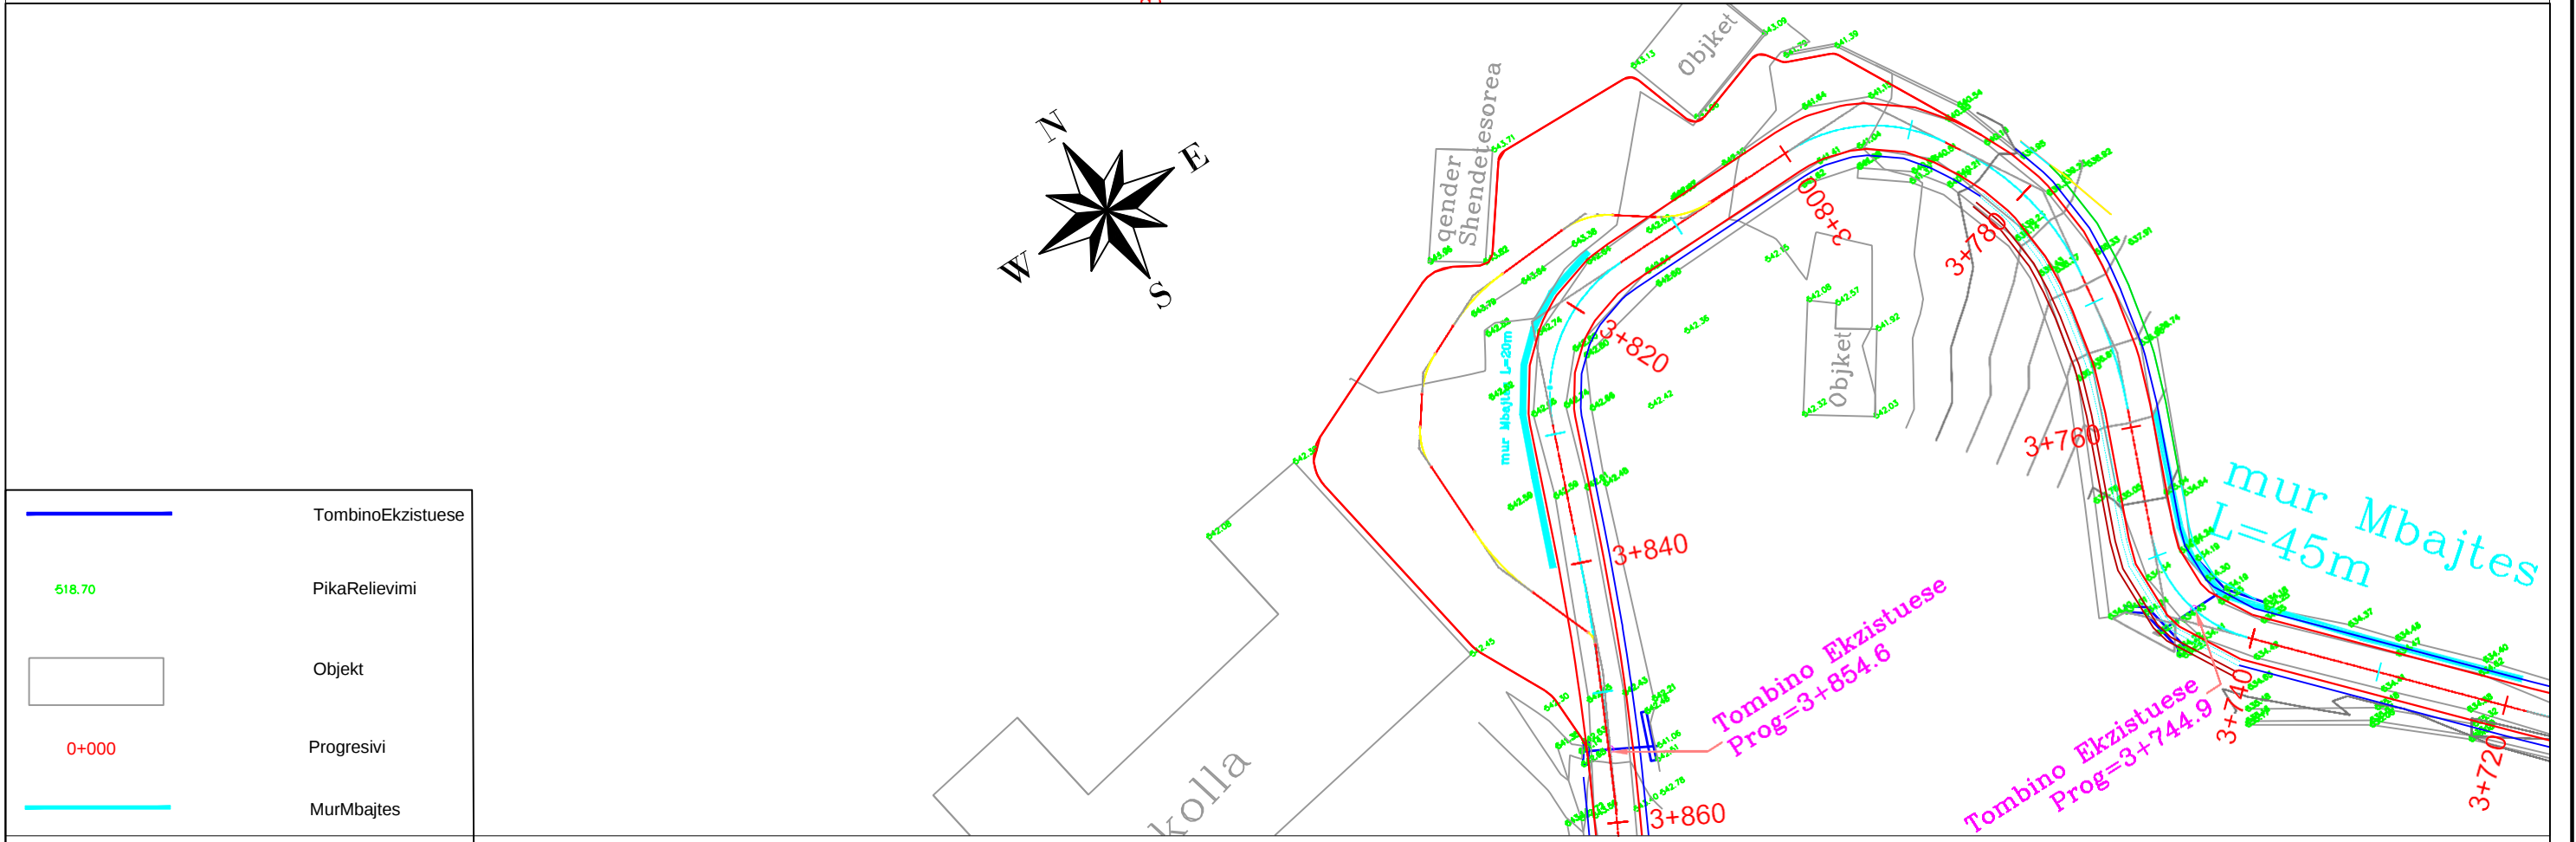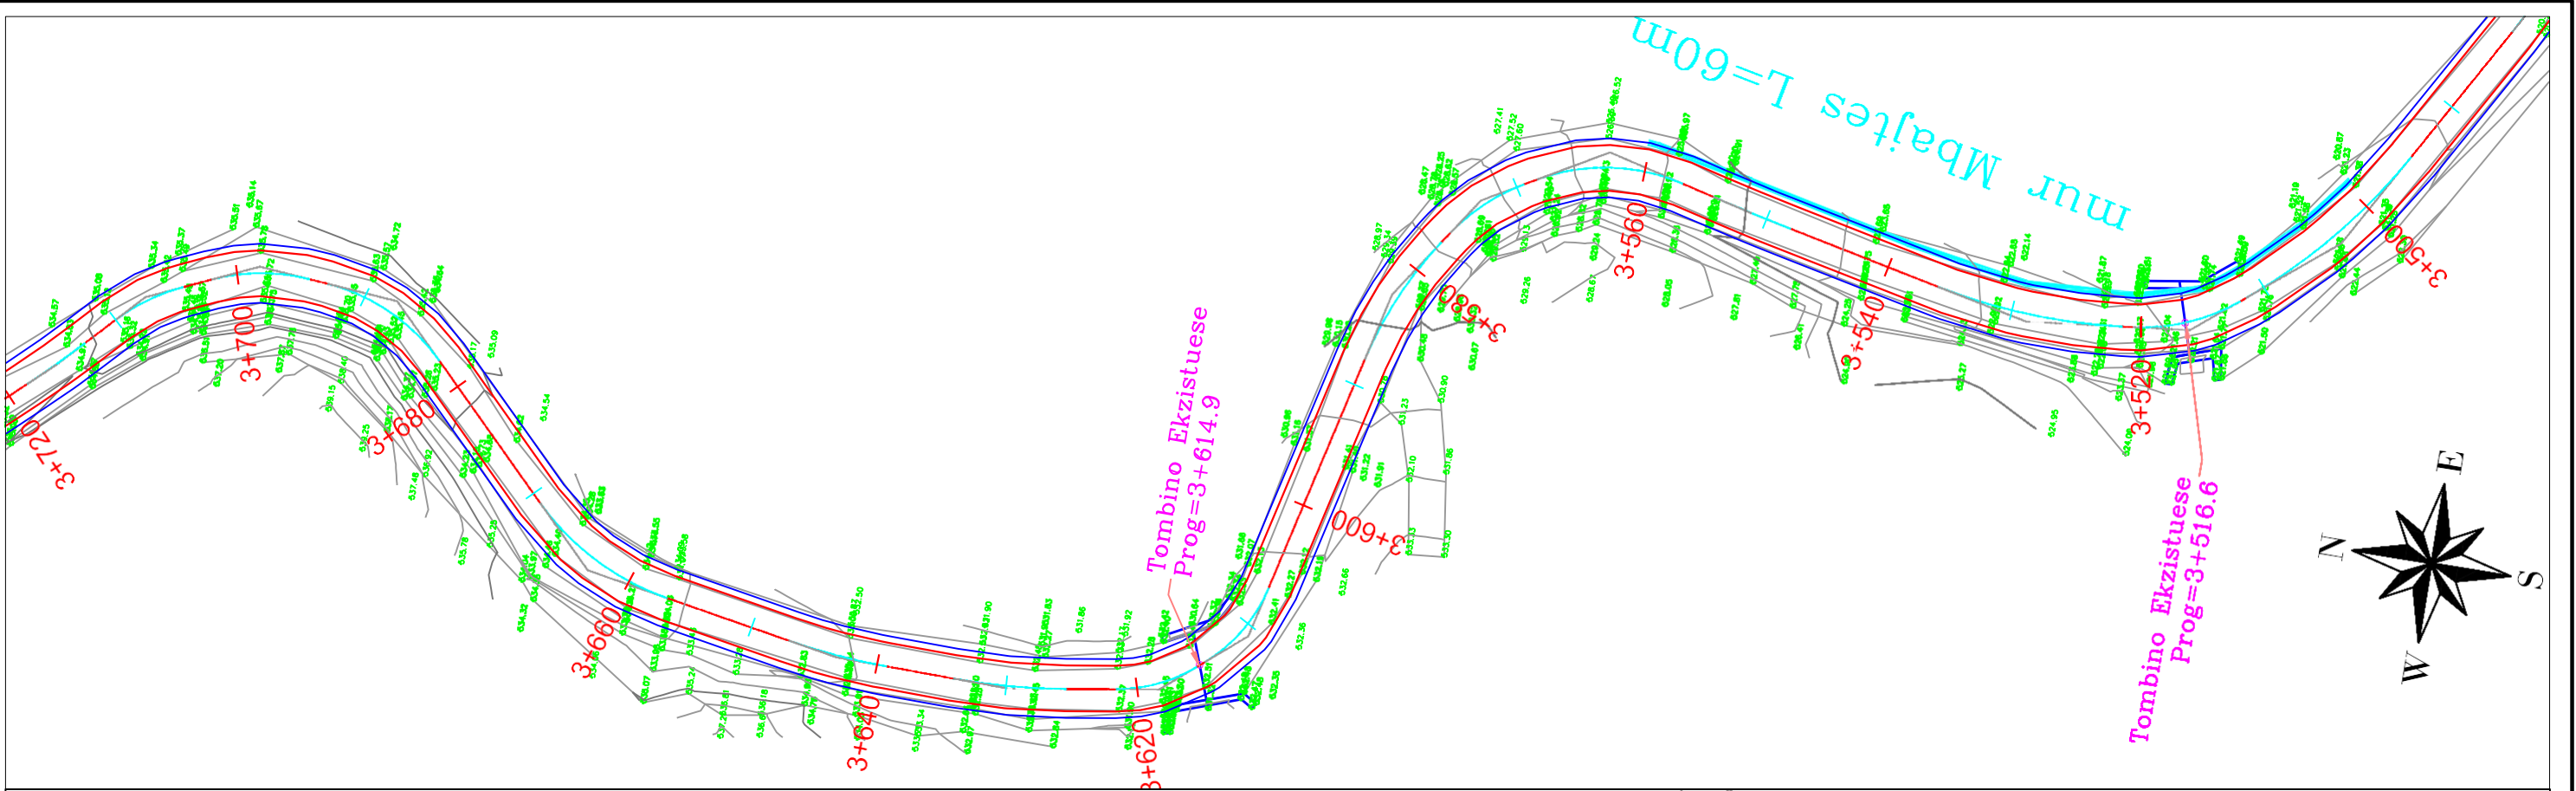

	TombinoEkzistuese
	PikaRelievimi
	Objket
	Progresivi
	MurMbajtes
	MurPrites
	TrupiiRruges



SHERBIME RRUGSH NE BASHKIN KLOS
Rruga Lagja Shenjatori Fshati-Bejne

Faqe Nr4			
Sh.1:500			

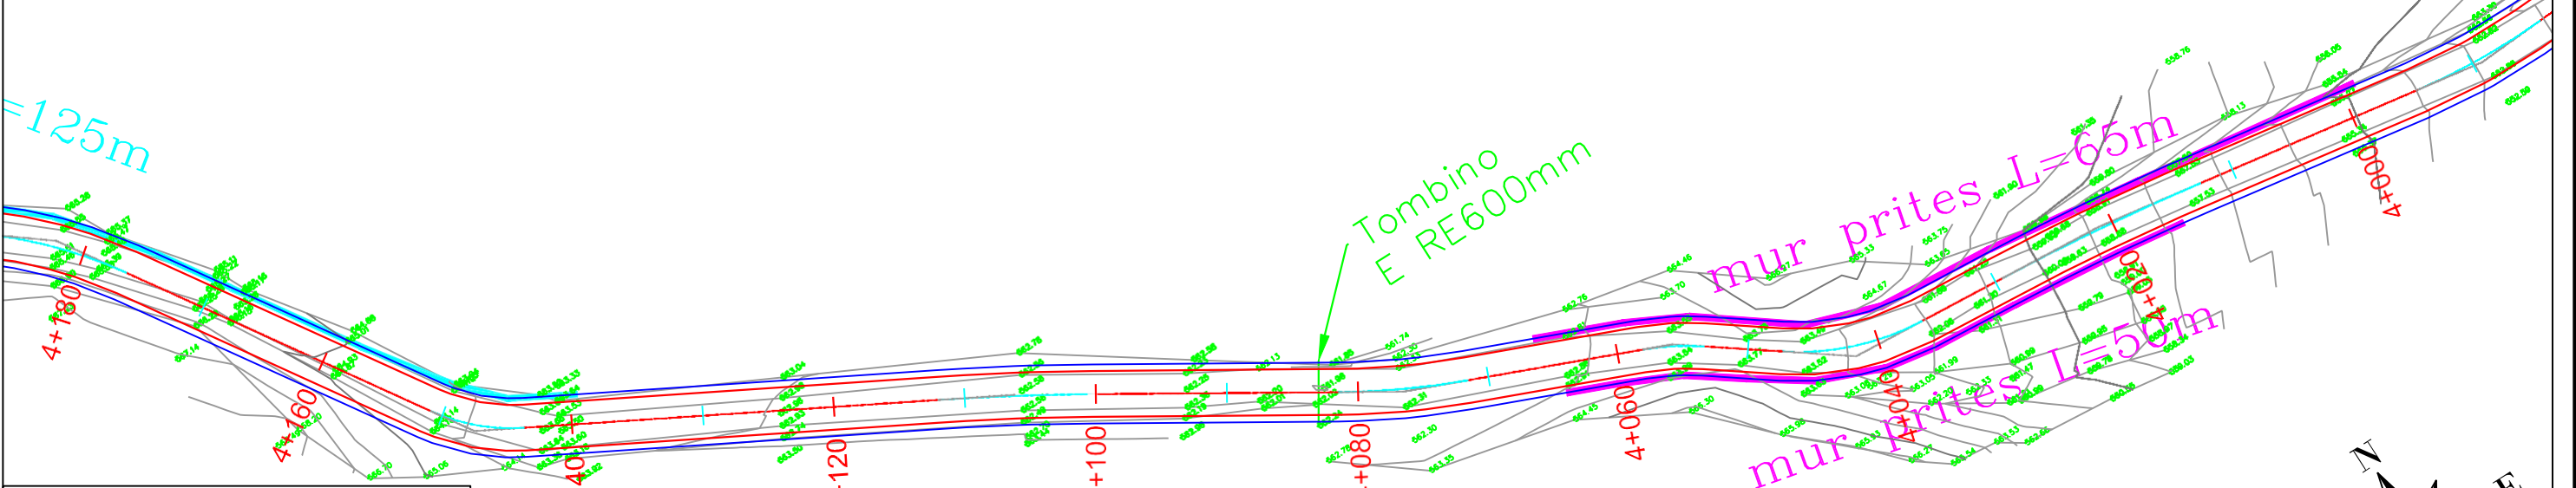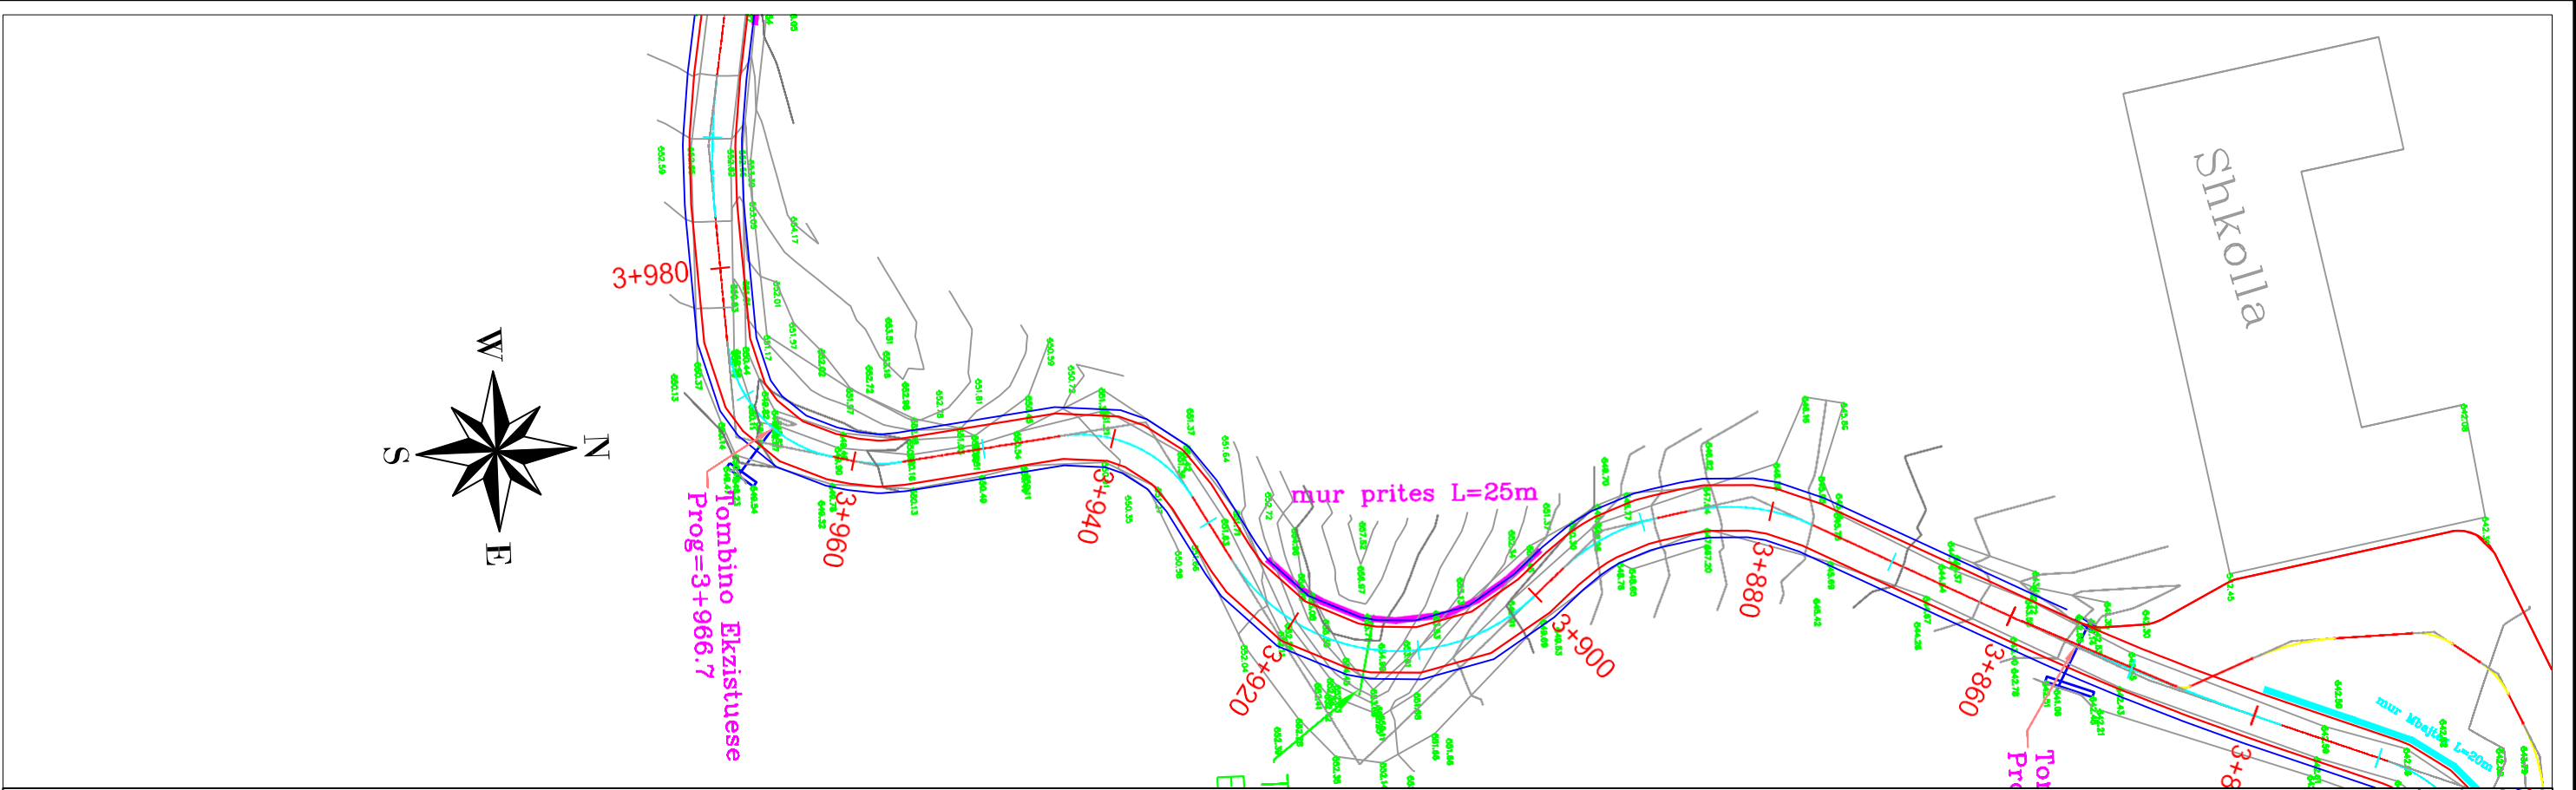

	TombinoEkzistuese
	PikaRelievimi
	Objekt
	Progresivi
	MurMbajtes
	MurPrites
	TombinoeRe
	TrupiiRruges

SHERBIME RRUGSH NE BASHKIN KLOS
Rruga Lagja Doka –Lugja-Sina-Llaveshi-Ballosh
Fshati-Fshat

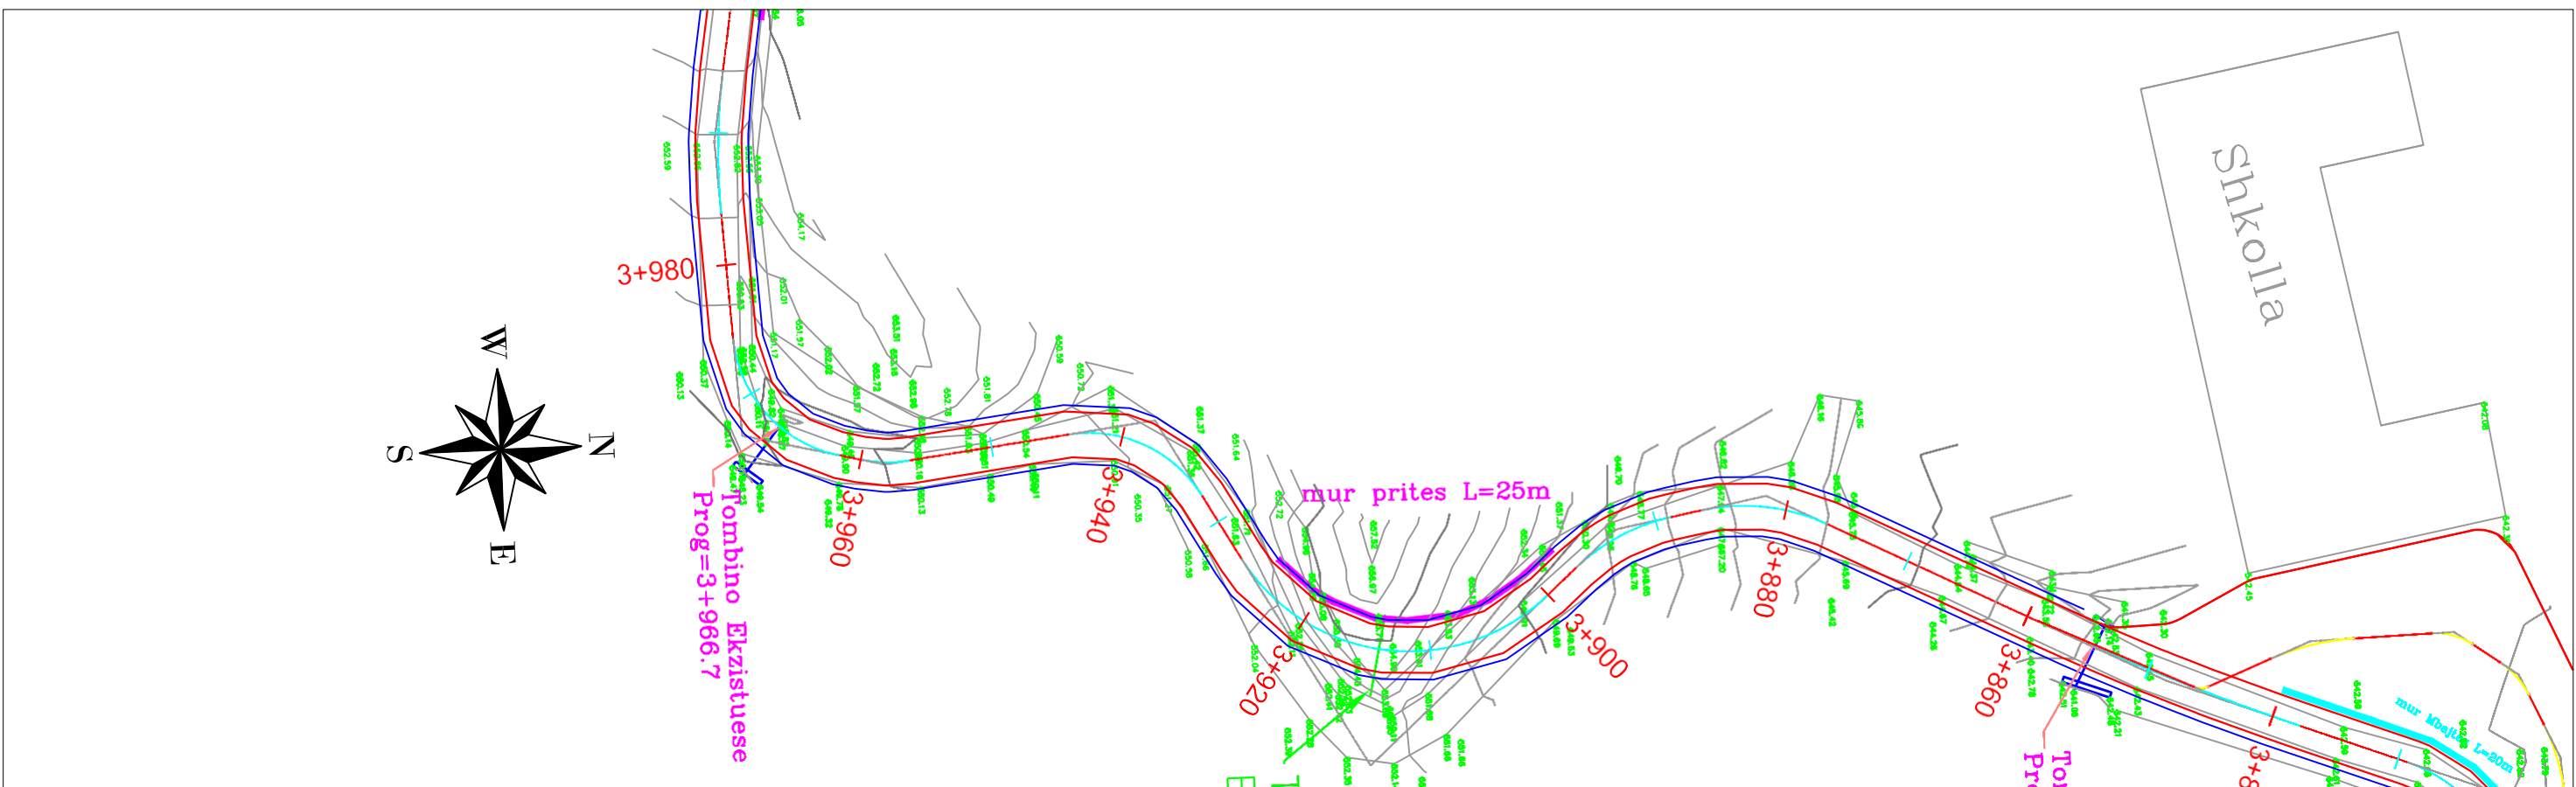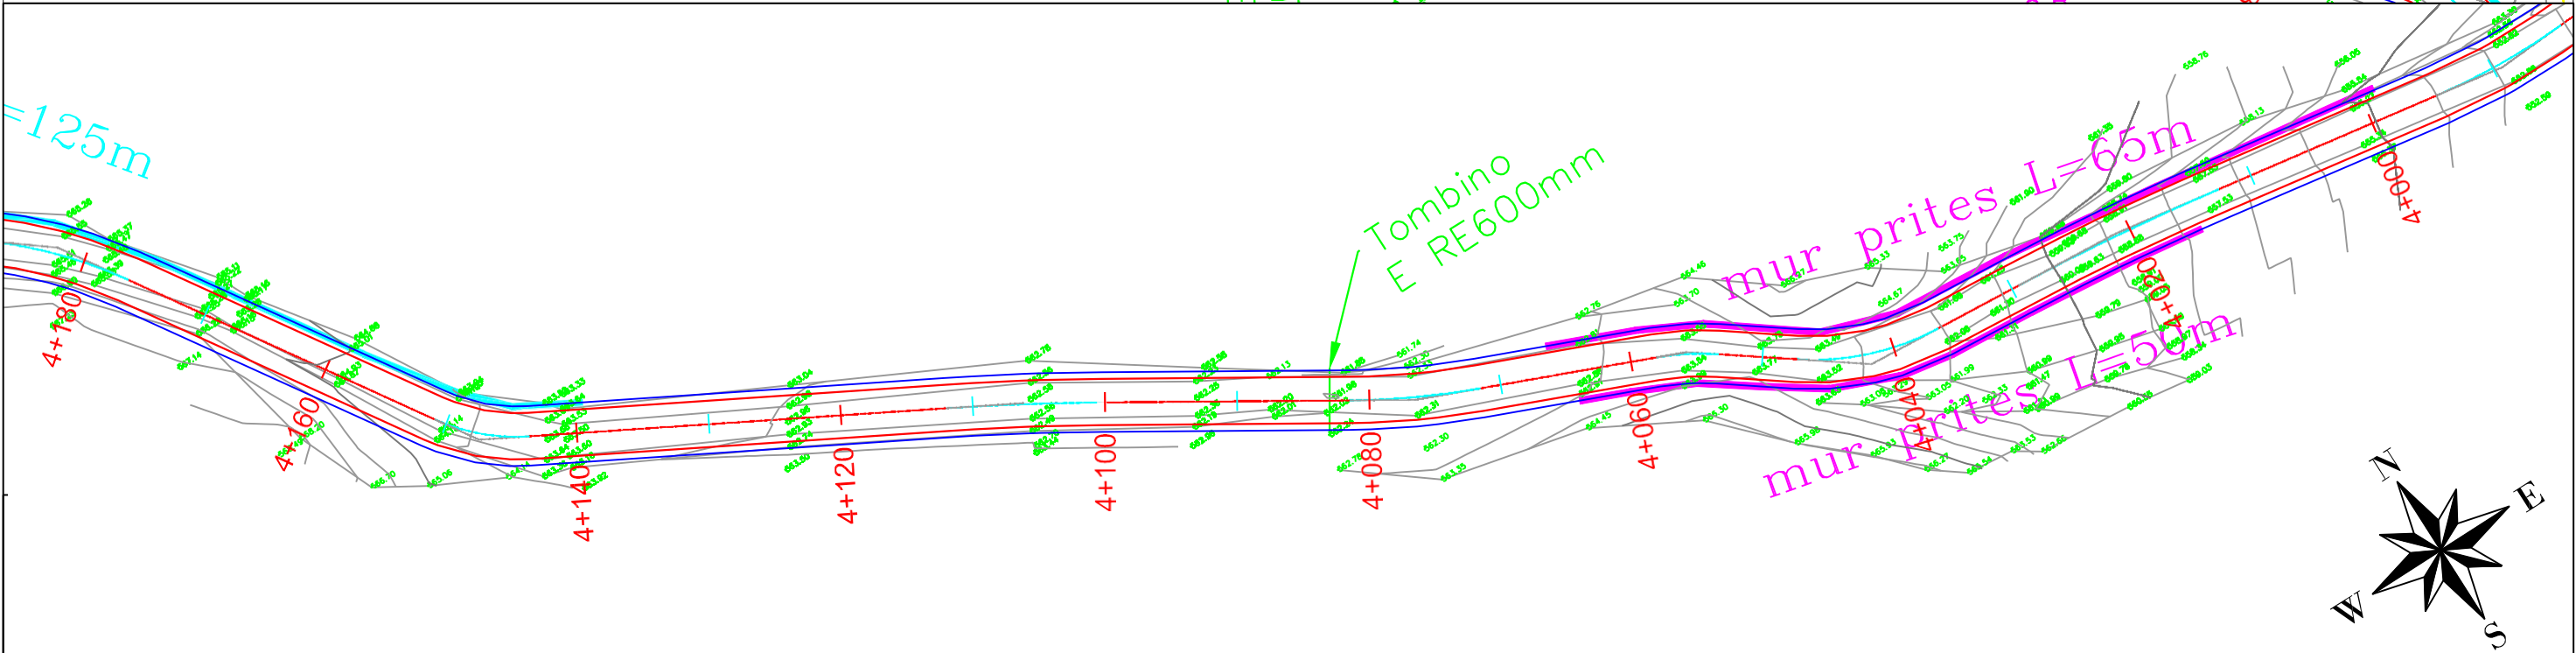

PRERJE TERTHORE TE SEGMENTEVE RRUGORE

