

BASHKIA LEZHE



PROJEKT - ZBATIMI

OBJEKTI: RIKONSTRUKSIONI I RRUGES SE VARREZAVE PLLANE

PLANIMETRIA E RRUGES

PROJEKTUES:

BASHKIA LEZHE

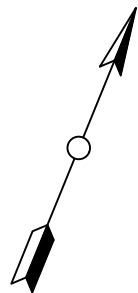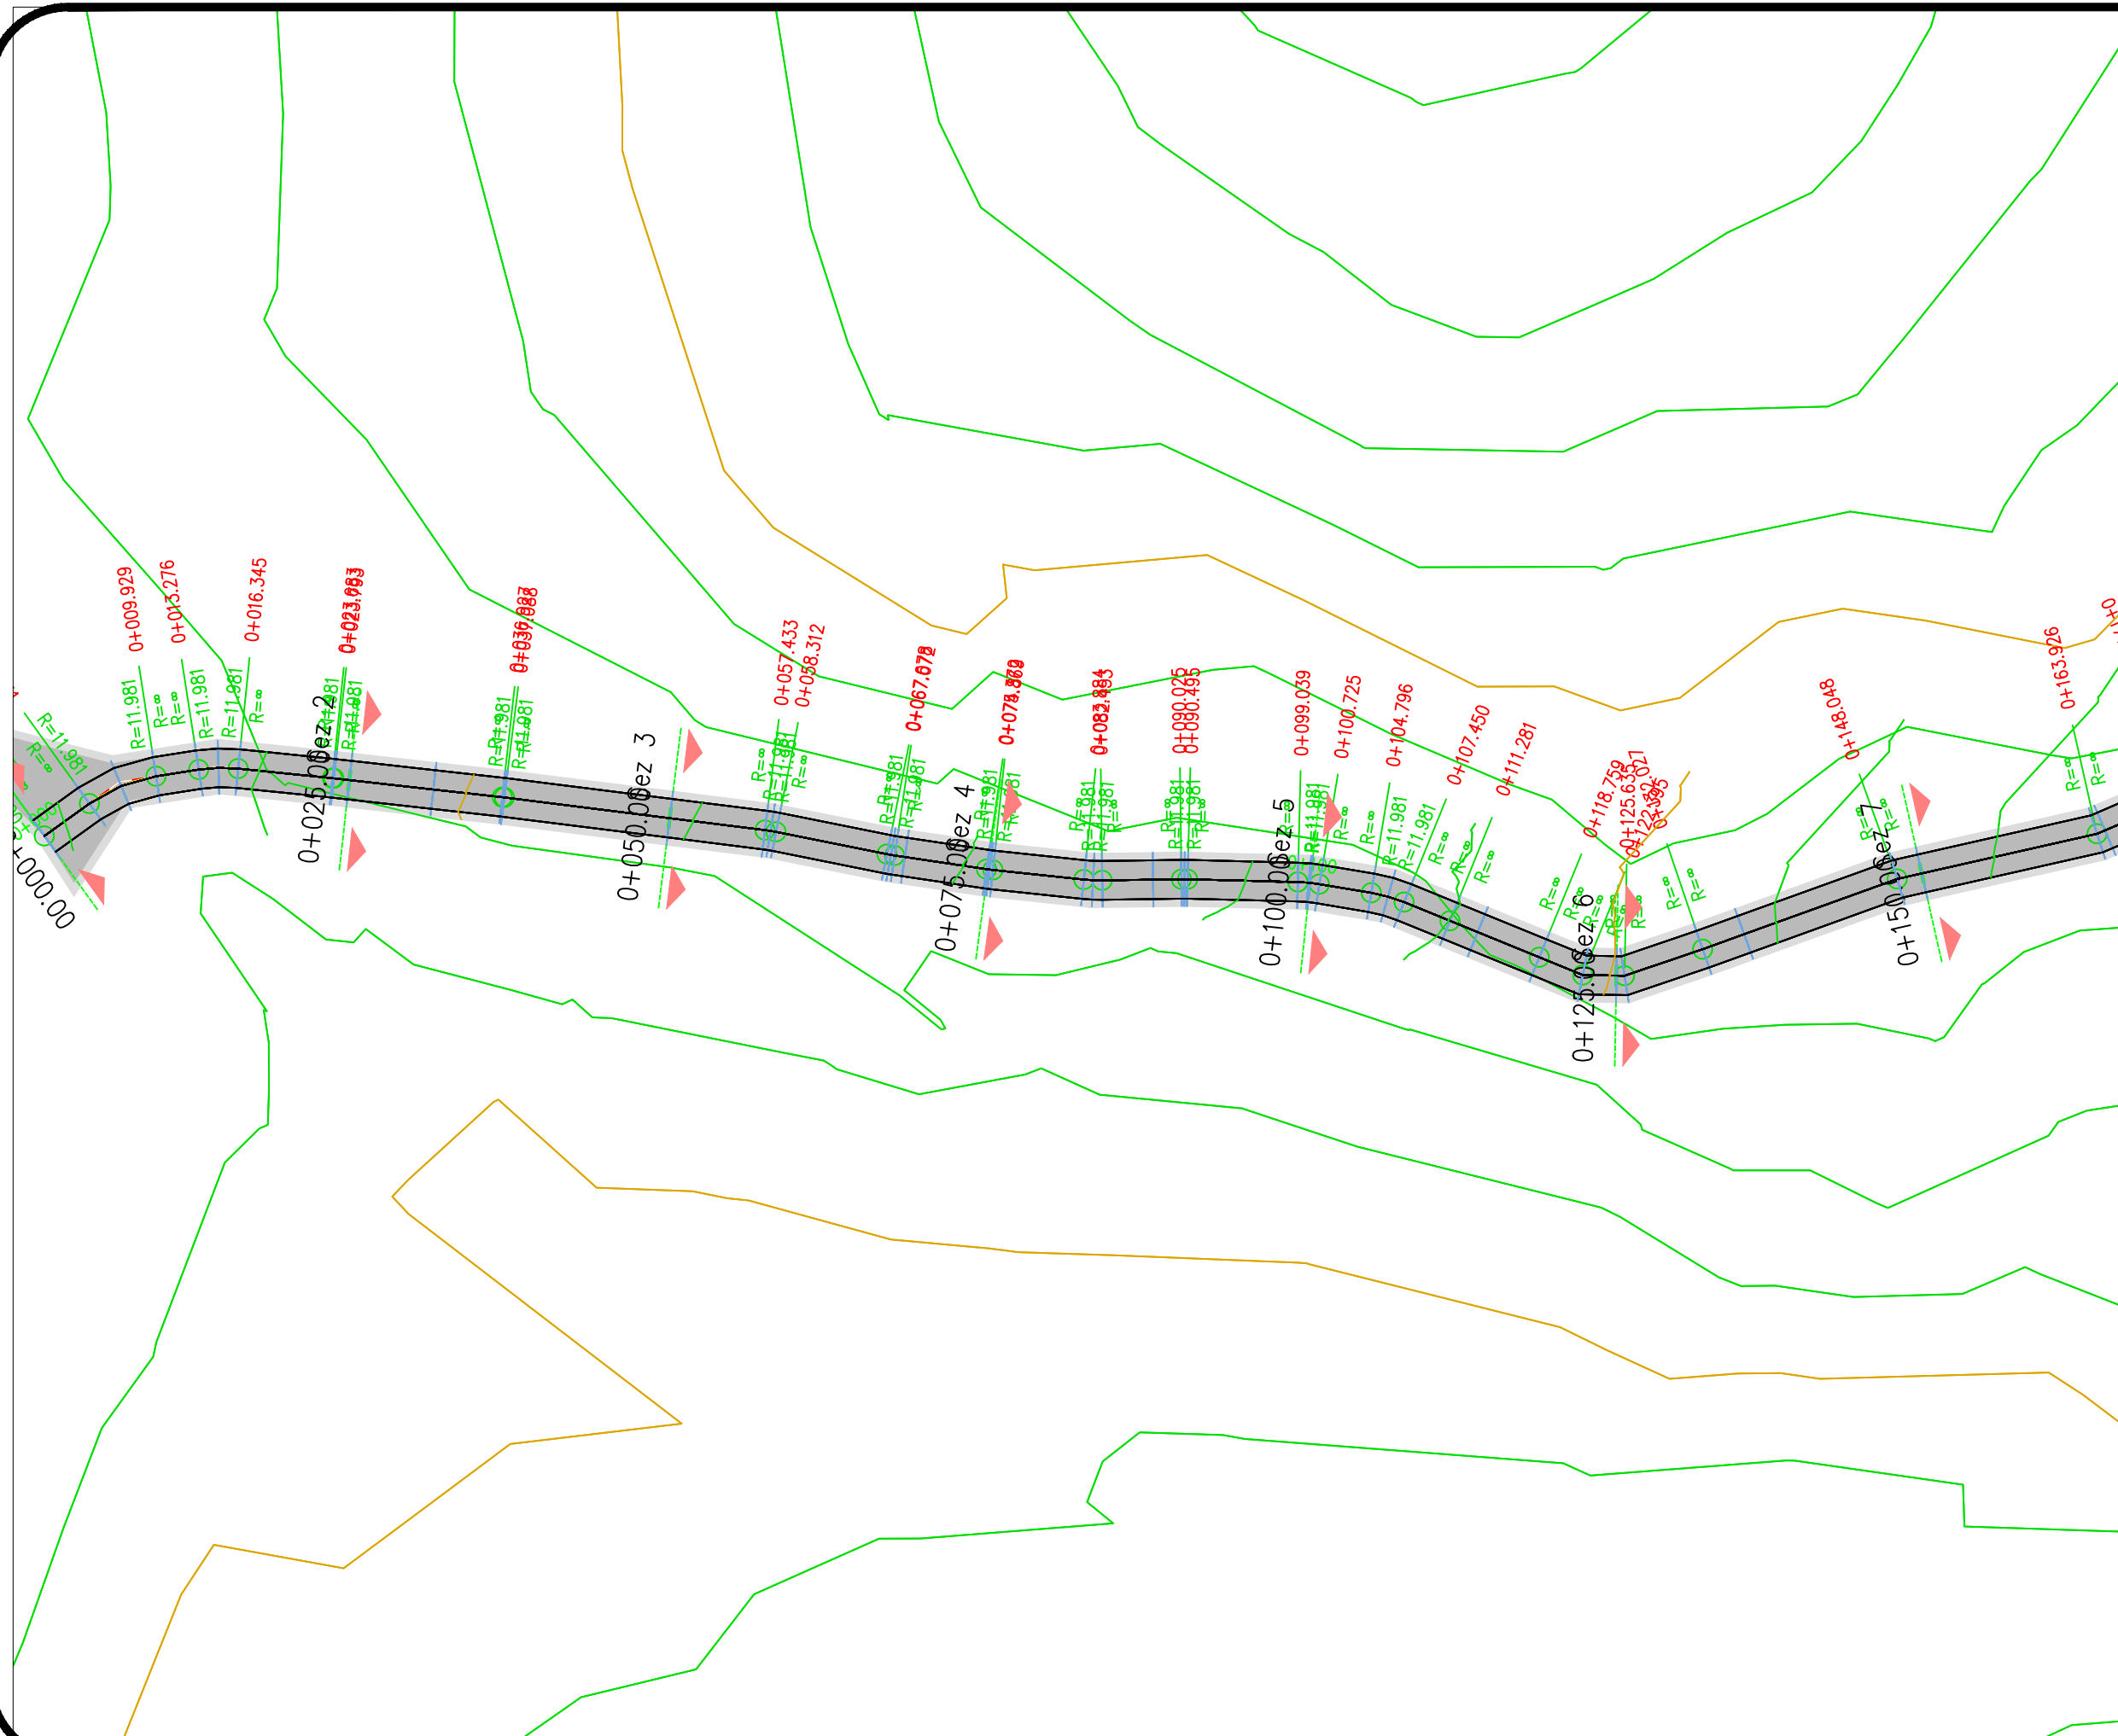

REPUBLIKA E SHQIPERISE
BASHKIA LEZHË
DREJTORIA E PLANIFIKIMIT DHE ZHVILLIMIT TE TERRITORIT

PROJEKT ZBATIMI
RIKONSTRUKSIONI I RRUGES SE
VARREZAVE FSHATI PLANE

TETOR 2018

Firm Name and Address

Ing.Sokol Toma
Ark.Dode Zhuba
Ing.Adiona Martini
Ing.Naim Cara
Ing.Alban Laci

Project Name and Address

RRUGA E VARREZAVE PLANE
FSHATI PLLANE
NJESIA ADMINISTRATIVE ZEJIMEN
BASHKIA LEZHË



Project
RRUGA E VARREZAVE PLANE

Date
5.10.2018

Scale
1:500

Sheet

##

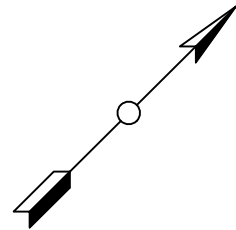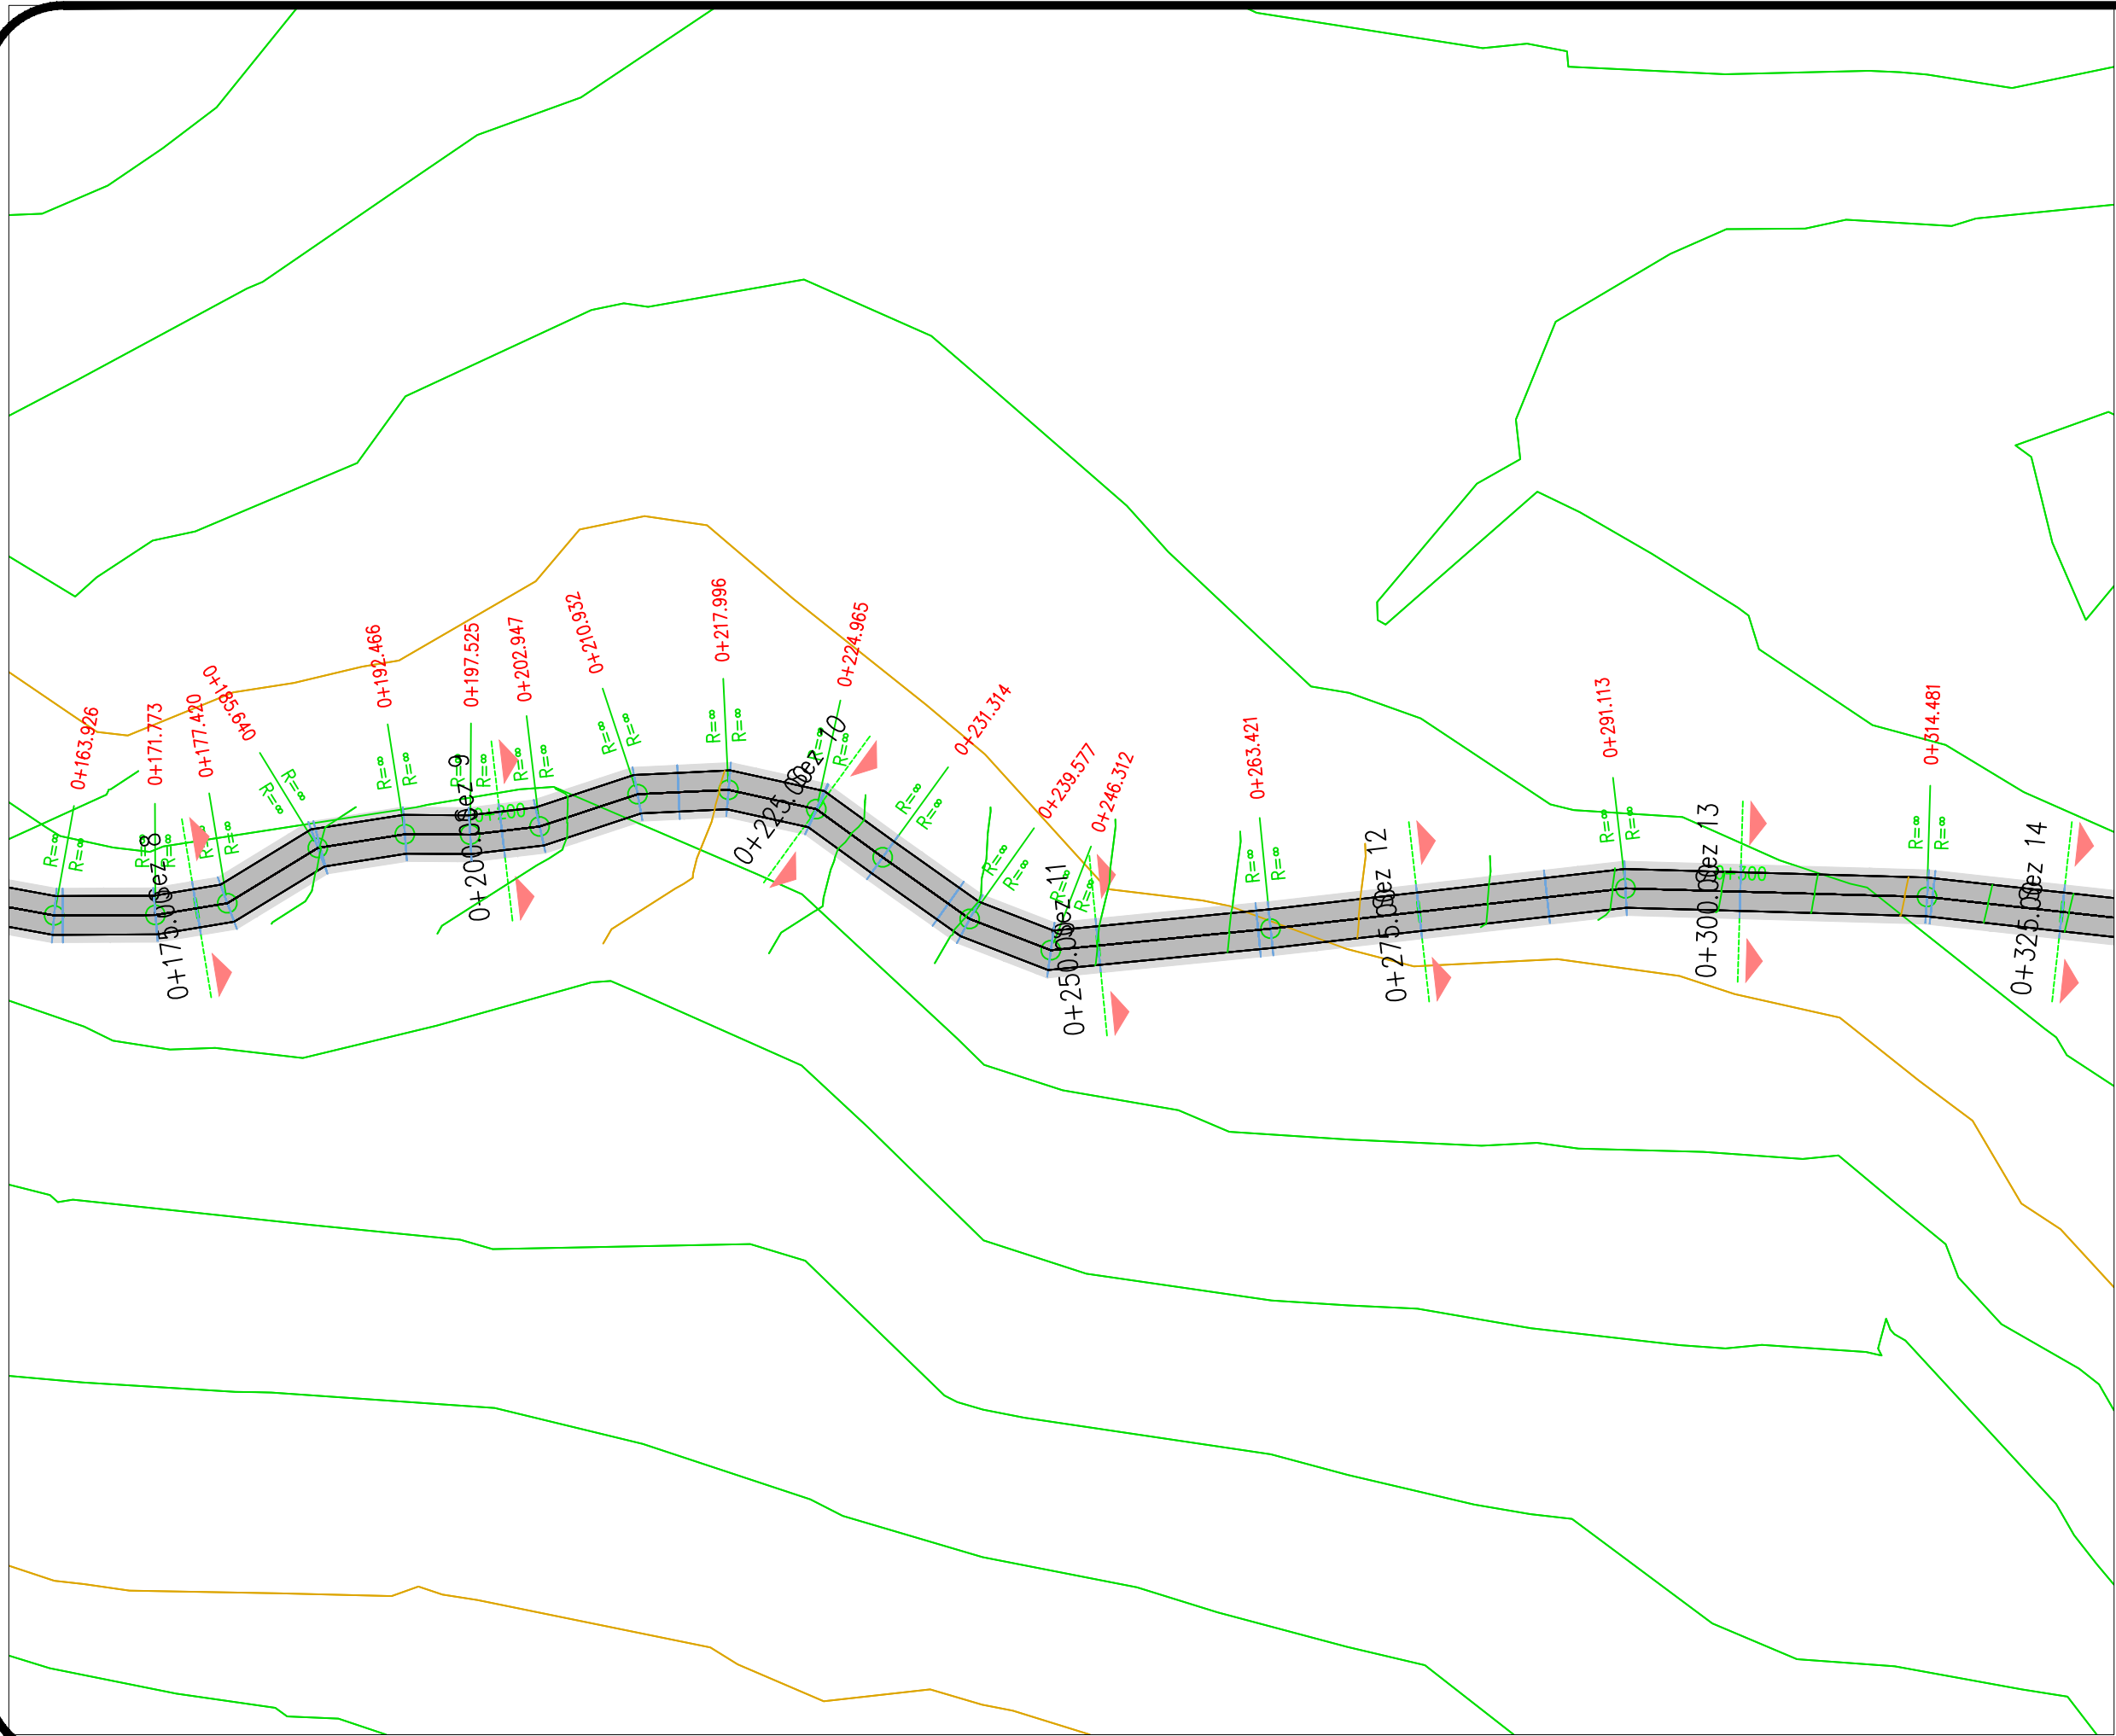

REPUBLIKA E SHQIPERISE
BASHKIA LEZHË
DREJTORIA E PLANIFIKIMIT DHE ZHVILLIMIT TE TERRITORIT

PROJEKT ZBATIMI
RIKONSTRUKSIONI I RRUGES SE
VARREZAVE FSHATI PLANE

TETOR 2018

Firm Name and Address

Ing.Sokol Toma
Ark.Dode Zhuba
Ing.Adiona Martini
Ing.Naim Cara
Ing.Alban Laci

Project Name and Address

RRUGA E VARREZAVE PLANE
FSHATI PLLANE
NJESIA ADMINISTRATIVE ZEJIMEN
BASHKIA LEZHË

Project



RRUGA E VARREZAVE PLANE

Date
5.10.2018

Scale
1:500

Sheet

##

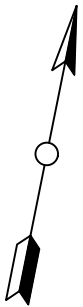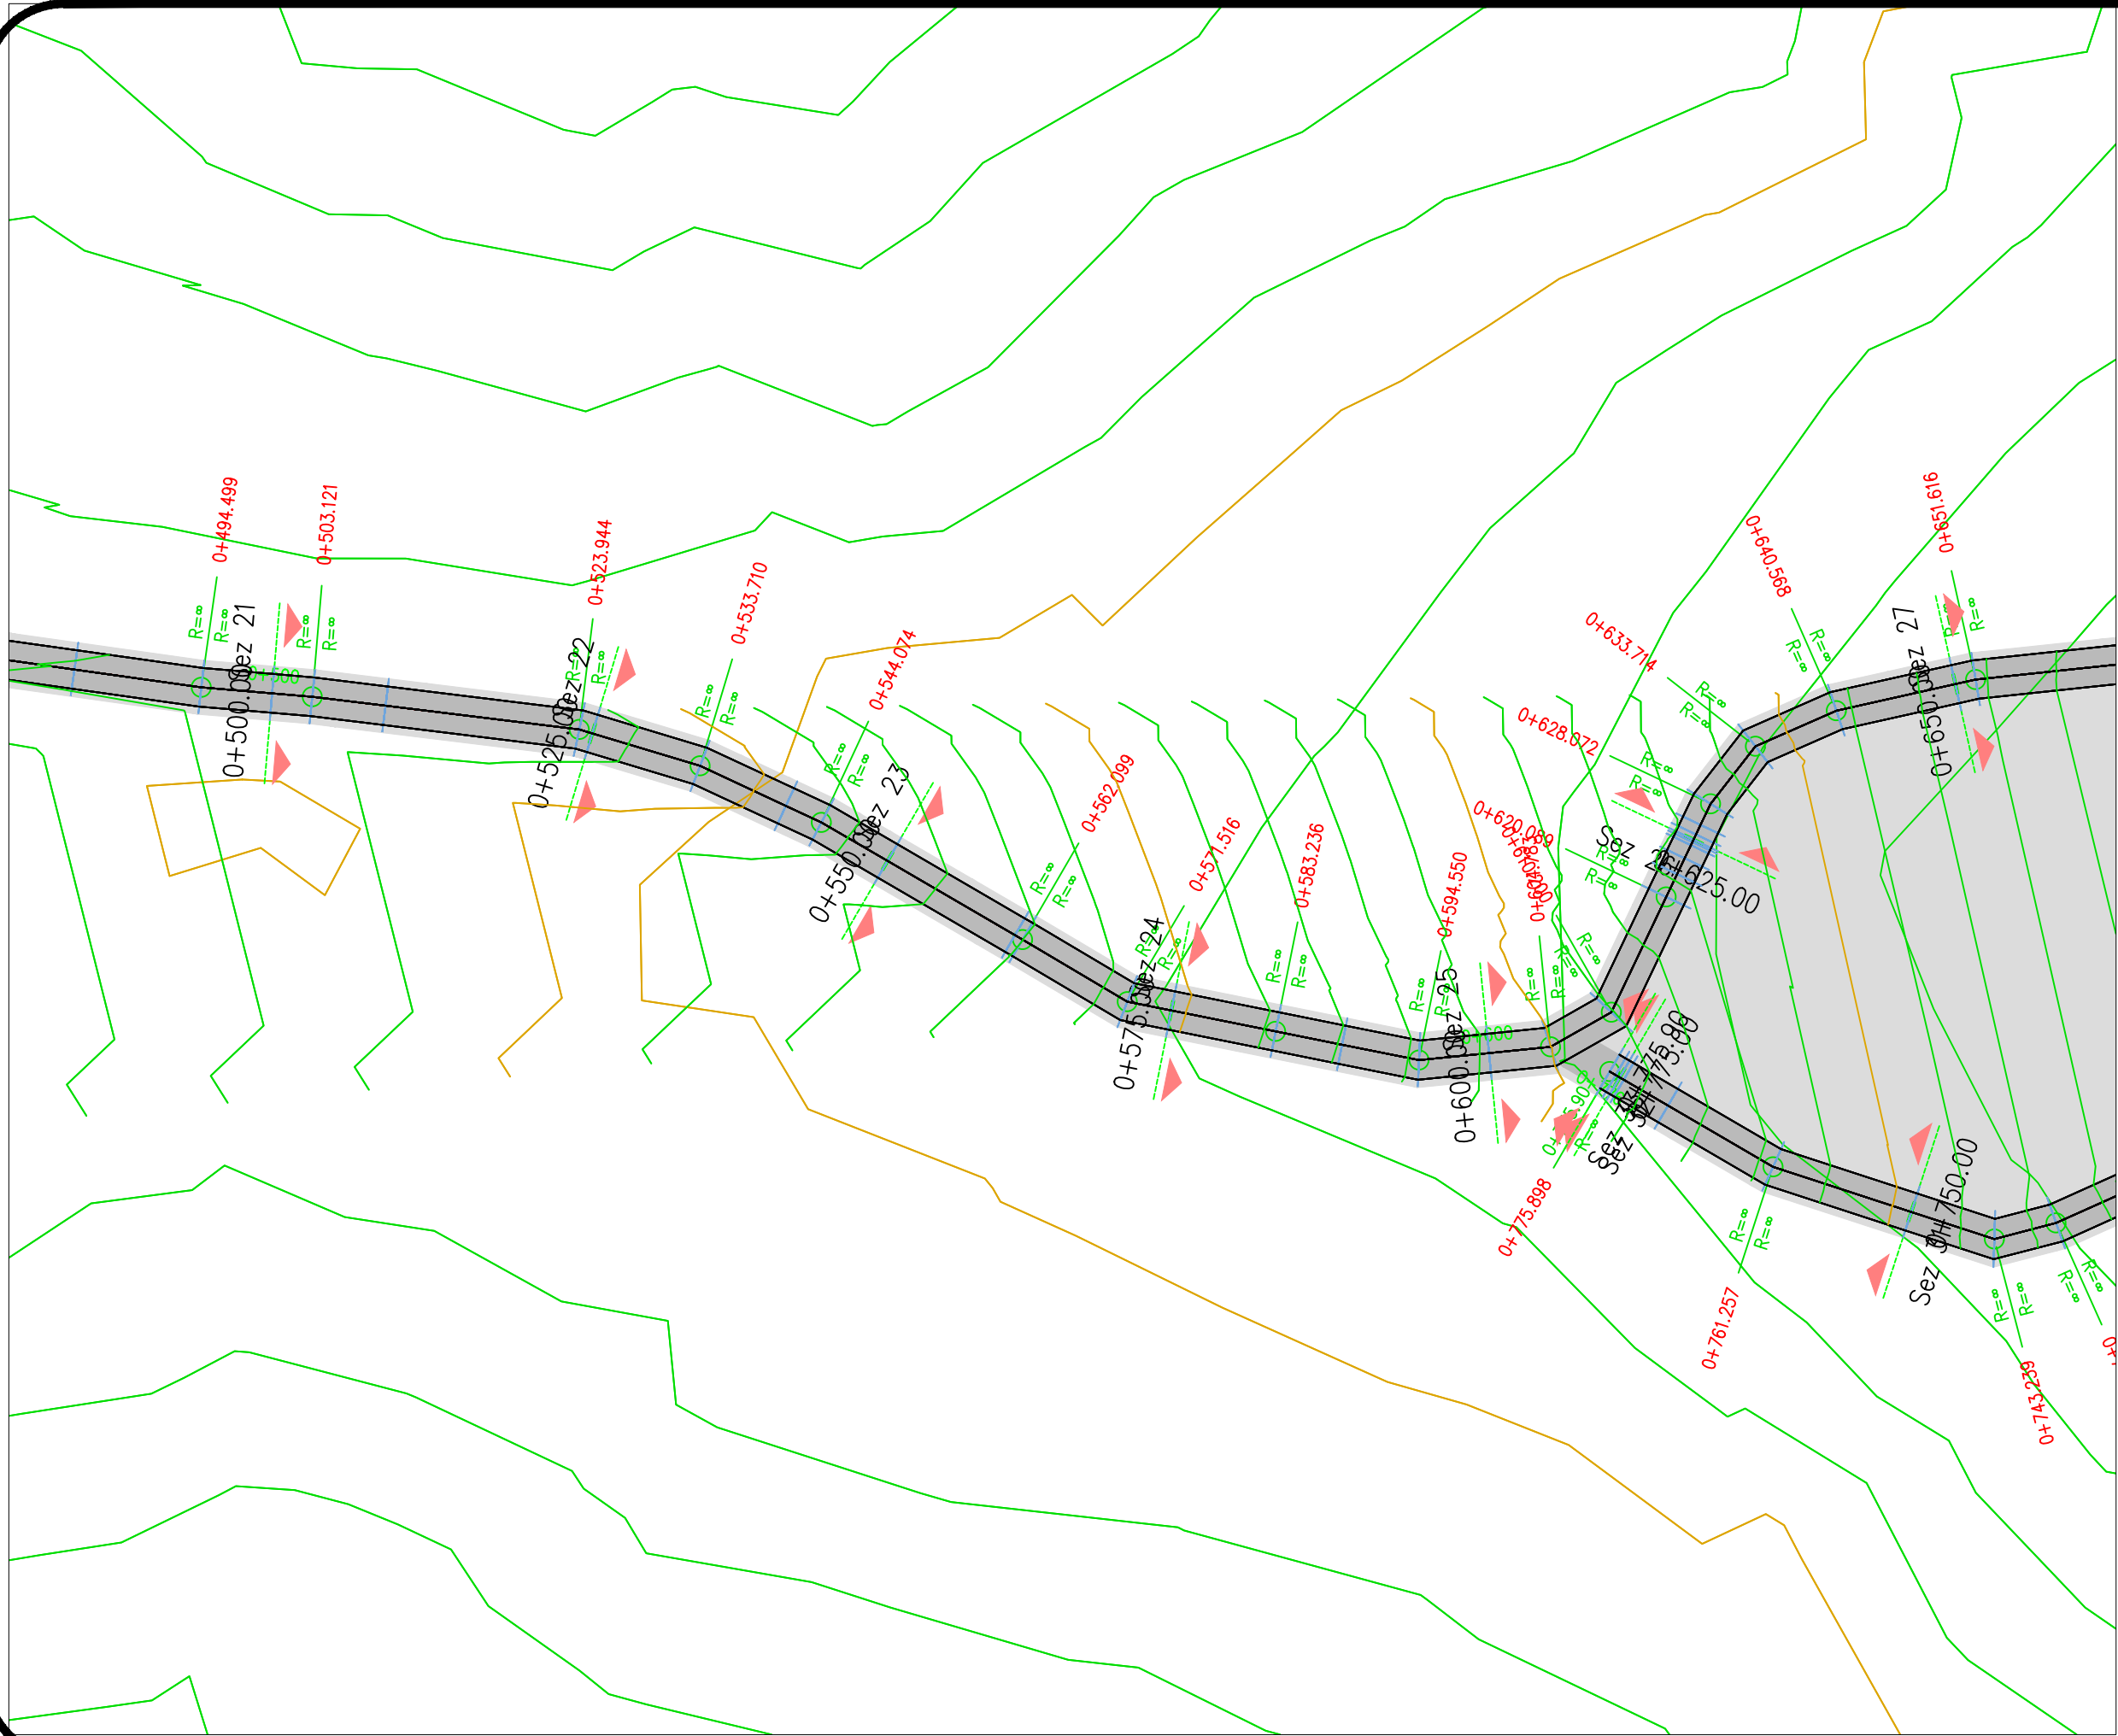

REPUBLIKA E SHQIPERISE
BASHKIA LEZHË
DREJTORIA E PLANIFIKIMIT DHE ZHVILLIMIT TE TERRITORIT

PROJEKT ZBATIMI
RIKONSTRUKSIONI I RRUGES SE
VARREZAVE FSHATI PLANE

TETOR 2018

Firm Name and Address

Ing.Sokol Toma
Ark.Dode Zhuba
Ing.Adiona Martini
Ing.Naim Cara
Ing.Alban Laci

Project Name and Address

RRUGA E VARREZAVE PLANE
FSHATI PLLANE
NJESIA ADMINISTRATIVE ZEJIMEN
BASHKIA LEZHË

Project



RRUGA E VARREZAVE PLANE

Date
5.10.2018

Scale
1:500

Sheet

##

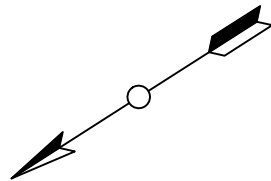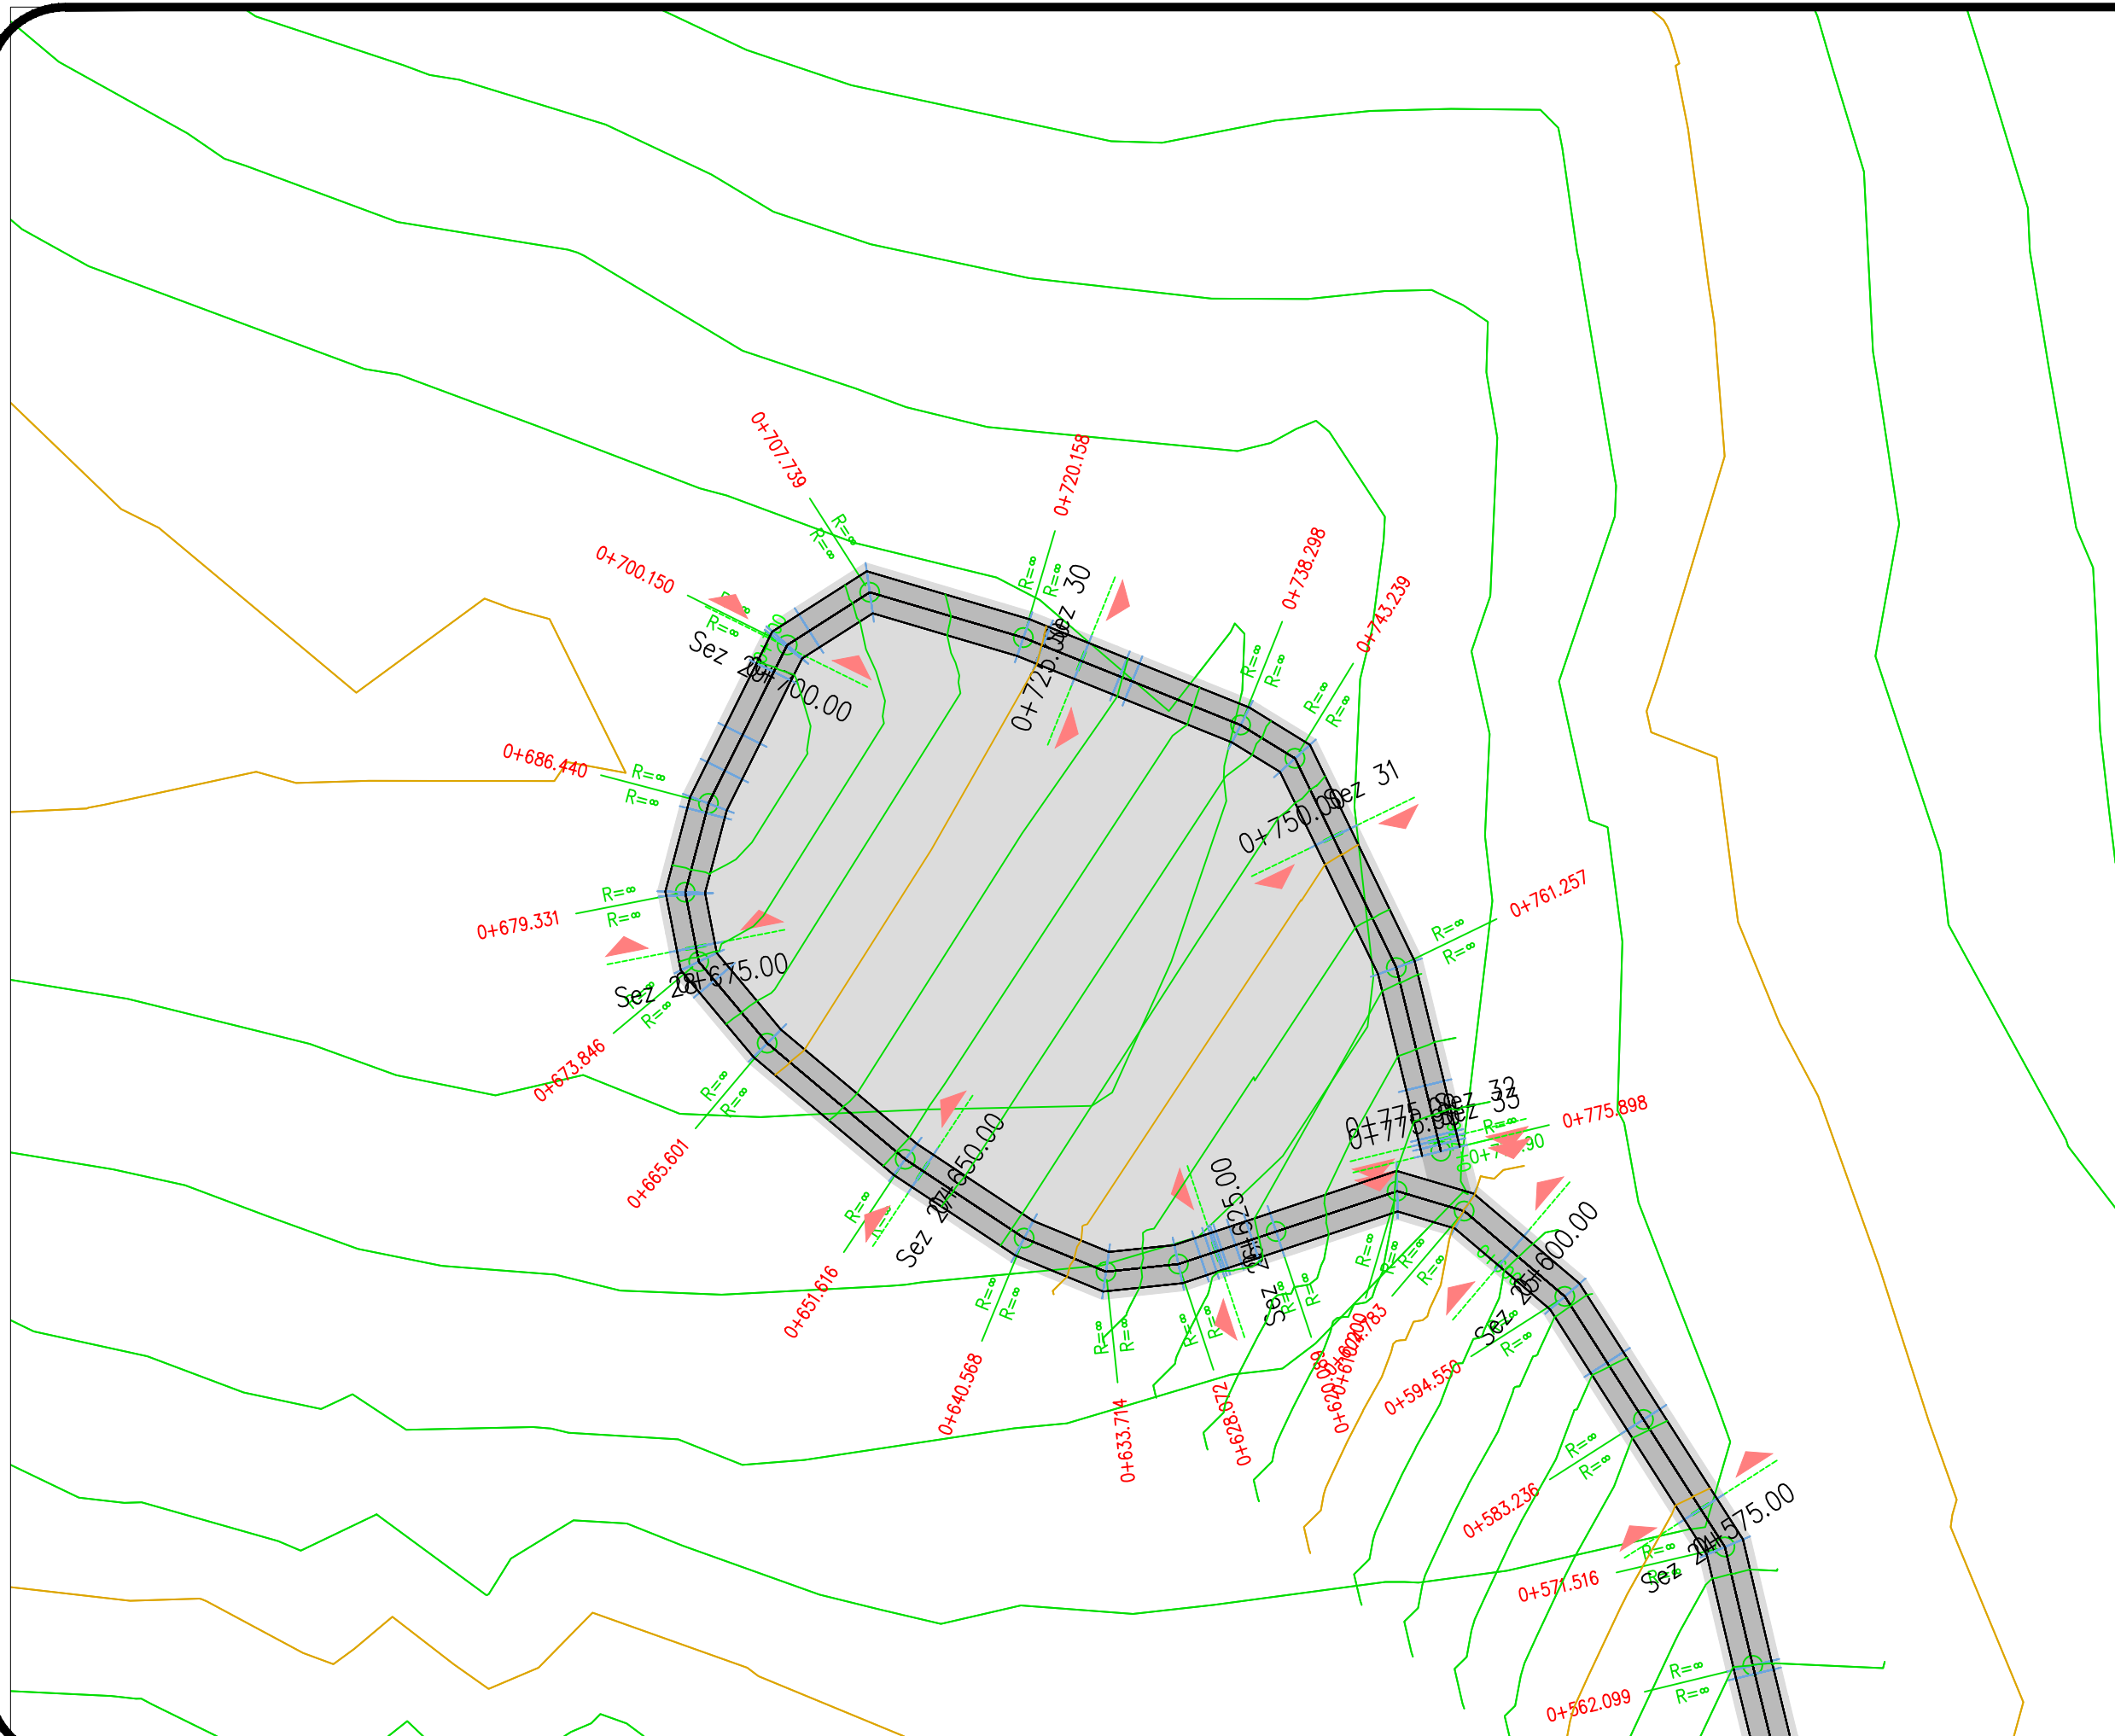

REPUBLIKA E SHQIPERISE
BASHKIA LEZHË
DREJTORIA E PLANIFIKIMIT DHE ZHVILLIMIT TE TERRITORIT

PROJEKT ZBATIMI
RIKONSTRUKSIONI I RRUGES SE
VARREZAVE FSHATI PLANE

TETOR 2018

Firm Name and Address

Ing.Sokol Toma
Ark.Dode Zhuba
Ing.Adiona Martini
Ing.Naim Cara
Ing.Alban Laci

Project Name and Address

RRUGA E VARREZAVE PLANE
FSHATI PLLANE
NJESIA ADMINISTRATIVE ZEJIMEN
BASHKIA LEZHË

Project

RRUGA E VARREZAVE PLANE

Date


5.10.2018

Scale

1:500

Sheet

##

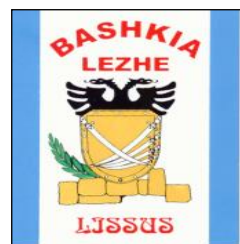

BASHKIA LEZHE



PROJEKT - ZBATIMI


OBJEKTI: RIKONSTRUKSIONI I RRUGES SE VARREZAVE PLLANE

PROFILET TERTHORE

PROJEKTUES:

BASHKIA LEZHE

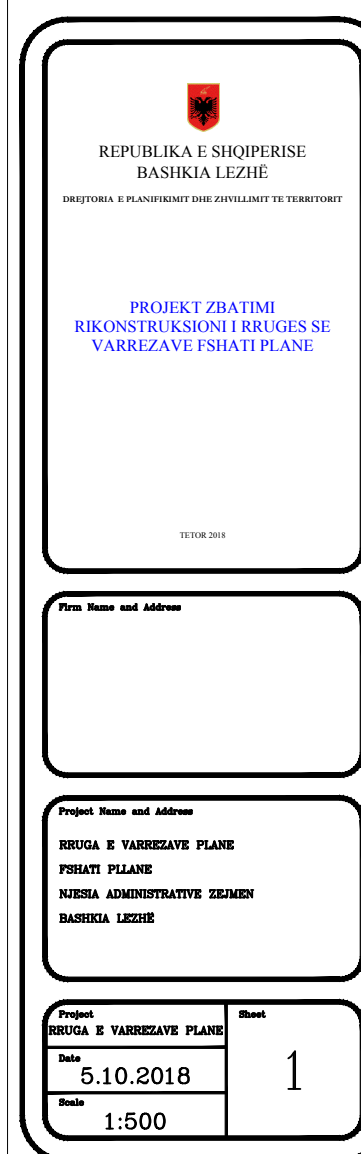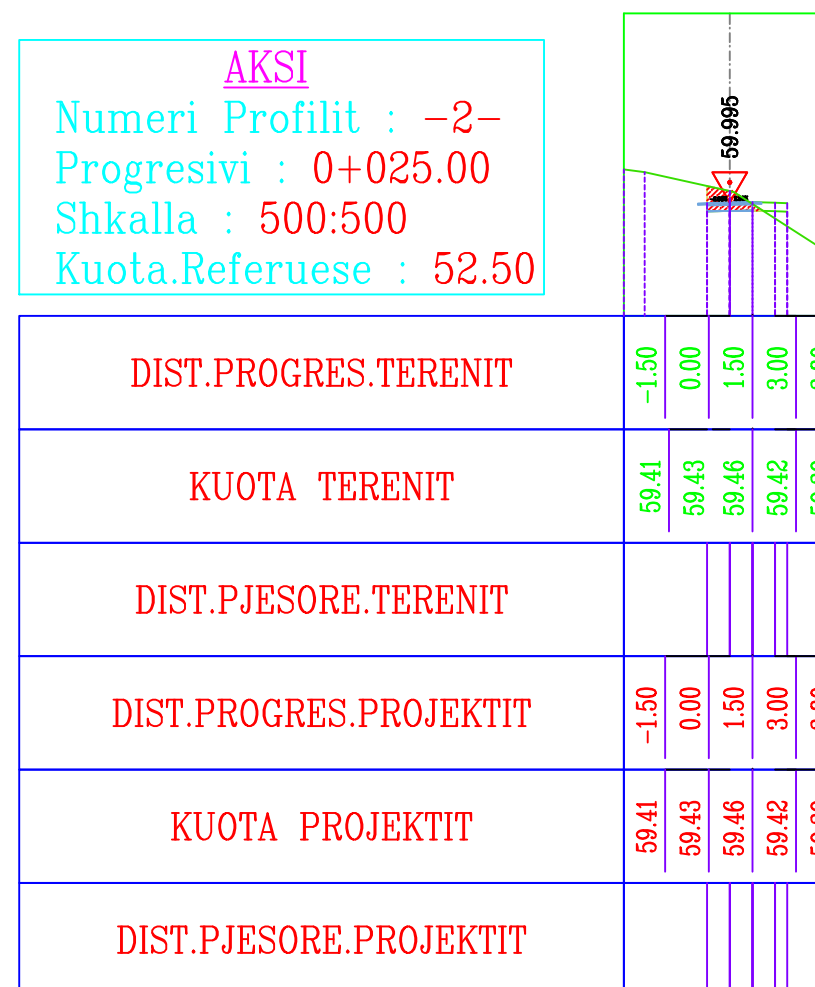

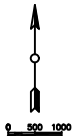


REPUBLIKA E SHQIPERISE
BASHKIA LEZHË
DREJTORIA E PLANIFIKIMIT DHE ZHVILLIMIT TE TERRITORIT

PROJEKT ZBATIMI
RIKONSTRUKSIONI I RRUGES SE
VARREZAVE FSHATI PLANE

TETOR 2018

Firm Name and Address

Project Name and Address

RRUGA E VARREZAVE PLANE
FSHATI PLANE
NJESIA ADMINISTRATIVE ZEJMEN
BASHKIA LEZHË


Project
RRUGA E VARREZAVE PLANE


Date
5.10.2018


Scale
As Noted

Sheet

2

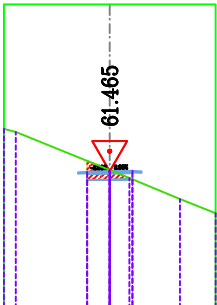AKSI Numeri Profilit : -3- Progresivi : 0+050.00 Shkalla : 500:500 Kuota.Referuese : 52.50					
DIST.PROGRES.TERENIT	-1.50	0.00	1.50		
KUOTA TERENIT	60.88	60.90	60.93		
DIST.PJESORE.TERENIT					
DIST.PROGRES.PROJEKTIT	-1.50	0.00	1.50		
KUOTA PROJEKTIT	60.88	60.90	60.93		
DIST.PJESORE.PROJEKTIT					

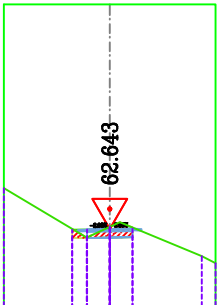AKSI Numeri Profilit : -4- Progresivi : 0+075.00 Shkalla : 500:500 Kuota.Referuese : 57.50					
DIST.PROGRES.TERENIT	-2.48	-1.50	0.00	1.50	
KUOTA TERENIT	62.05	62.06	62.08	62.11	
DIST.PJESORE.TERENIT					
DIST.PROGRES.PROJEKTIT	-2.48	-1.94	-1.50	0.00	1.50
KUOTA PROJEKTIT	62.05	62.06	62.06	62.08	62.11
DIST.PJESORE.PROJEKTIT					

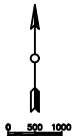

REPUBLICA E SHQIPERISE
BASHKIA LEZHË
DREJTORIA E PLANIFIKIMIT DHE ZHVILLIMIT TE TERRITORIT

PROJEKT ZBATIMI
RIKONSTRUKSIONI I RRUGES SE
VARREZAVE FSHATI PLANE

TETOR 2018

Firm Name and Address

Project Name and Address

RRUGA E VARREZAVE PLANE
FSHATI PLANE
NJESIA ADMINISTRATIVE ZEJMEN
BASHKIA LEZHE

Project

RRUGA E VARREZAVE PLANE

Date
5.10.2018


Scale
As Noted

Sheet

3

AKSI


Numeri Profilit : -5-
Progresivi : 0+100.00
Shkalla : 500:500
Kuota.Referuese : 57.50

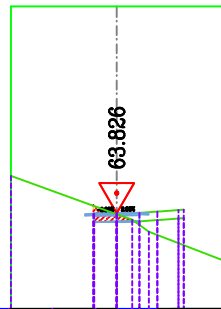


DIST.PROGRES.TERENIT	-1.55	-1.50	0.00	1.50	2.69	3.64	4.43
KUOTA TERENIT	63.24	63.24	63.27	63.30	63.37	63.44	63.50
DIST.PJESORE.TERENIT							
DIST.PROGRES.PROJEKTIT	-1.55	-1.50	0.00	1.50	2.69	2.95	3.64
KUOTA PROJEKTIT	63.24	63.24	63.27	63.30	63.37	63.39	63.44
DIST.PJESORE.PROJEKTIT							

AKSI


Numeri Profilit : -6-
Progresivi : 0+125.00
Shkalla : 500:500
Kuota.Referuese : 57.50

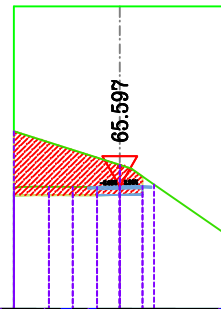

DIST.PROGRES.TERENIT	-1.50	-5.52	-4.68	-3.94	-3.12	-1.50	0.00	1.50
KUOTA TERENIT	64.99	65.03	65.02	65.02	65.01	65.01	65.04	65.07
DIST.PJESORE.TERENIT								
DIST.PROGRES.PROJEKTIT	-1.50	-5.52	-4.68	-3.94	-3.12	-1.50	0.00	1.50
KUOTA PROJEKTIT	64.99	65.03	65.02	65.02	65.01	65.01	65.04	65.07
DIST.PJESORE.PROJEKTIT								

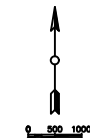


AKSI
Numeri Profilit : -7-
Progresivi : 0+150.00
Shkalla : 500:500
Kuota.Referuese : 62.50

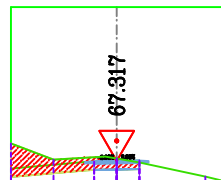

DIST.PROGRES.TERENIT	-7.00	-2.01	-1.50	0.00	1.50
KUOTA TERENIT	66.27	66.71	66.73	66.76	66.79
DIST.PJESORE.TERENIT					
DIST.PROGRES.PROJEKTIT	-7.00	-2.01	-1.50	0.00	1.50
KUOTA PROJEKTIT	66.27	66.71	66.73	66.76	66.79
DIST.PJESORE.PROJEKTIT					

AKSI
Numeri Profilit : -8-
Progresivi : 0+175.00
Shkalla : 500:500
Kuota.Referuese : 62.50

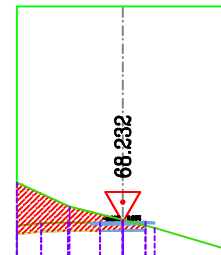

DIST.PROGRES.TERENIT	-7.00	-5.39	-3.62	-2.25	-1.50	0.00	1.50
KUOTA TERENIT	67.44	67.61	67.66	67.65	67.65	67.67	67.70
DIST.PJESORE.TERENIT							
DIST.PROGRES.PROJEKTIT	-7.00	-5.39	-3.62	-2.25	-1.50	0.00	1.50
KUOTA PROJEKTIT	67.44	67.61	67.66	67.65	67.65	67.67	67.70
DIST.PJESORE.PROJEKTIT							

REPUBLIKA E SHQIPERISE
BASHKIA LEZHË
DREJTORIA E PLANIFIKIMIT DHE ZHVILLIMIT TE TERRITORIT

PROJEKT ZBATIMI
RIKONSTRUKSIONI I RRUGES SE
VARREZAVE FSHATI PLANE

TETOR 2018

Firm Name and Address


Project Name and Address
RRUGA E VARREZAVE PLANE
FSHATI PLANE
NJESIA ADMINISTRATIVE ZEJMEN
BASHKIA LEZHË

Project
RRUGA E VARREZAVE PLANE

Date
5.10.2018

Scale
As Noted

Sheet
4

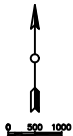

REPUBLICA E SHQIPERISE
BASHKIA LEZHË
DREJTORIA E PLANIFIKIMIT DHE ZHVILLIMIT TE TERRITORIT

PROJEKT ZBATIMI
RIKONSTRUKSIONI I RRUGES SE
VARREZAVE FSHATI PLANE

TETOR 2018

Firm Name and Address

Project Name and Address

RRUGA E VARREZAVE PLANE
FSHATI PLANE
NJESIA ADMINISTRATIVE ZEJMEN
BASHKIA LEZHË


Project
RRUGA E VARREZAVE PLANE
Date
5.10.2018
Scale
As Noted

Sheet

5

AKSI


Numeri Profilit : -9-
Progresivi : 0+200.00
Shkalla : 500:500
Kuota.Referuese : 62.50

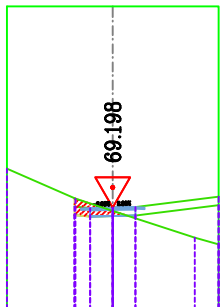


DIST.PROGRES.TERENIT	-2.53	-1.50	0.00	1.50	2.25	7.00
KUOTA TERENIT	68.71	68.61	68.64	68.67	68.77	69.36
DIST.PJESORE.TERENIT						
DIST.PROGRES.PROJEKTIT	-2.53	-1.50	0.00	1.50	2.25	7.00
KUOTA PROJEKTIT	68.71	68.61	68.64	68.67	68.77	69.36
DIST.PJESORE.PROJEKTIT						

AKSI

Numeri Profilit : -10-
Progresivi : 0+225.00
Shkalla : 500:500
Kuota.Referuese : 62.50

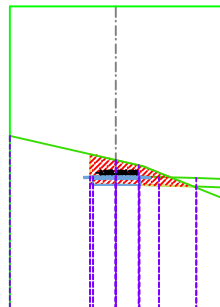

DIST.PROGRES.TERENIT	-1.70	-1.50	0.00	1.55	2.86	3.58	5.32	7.00
KUOTA TERENIT	70.71	70.70	70.70	70.70	70.66	70.64	70.59	70.53
DIST.PJESORE.TERENIT								
DIST.PROGRES.PROJEKTIT	-1.70	-1.50	0.00	1.55	2.86	3.58	5.32	7.00
KUOTA PROJEKTIT	70.71	70.70	70.70	70.70	70.66	70.64	70.59	70.53
DIST.PJESORE.PROJEKTIT								

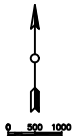

REPUBLICA E SHQIPERISE
BASHKIA LEZHË
DREJTORIA E PLANIFIKIMIT DHE ZHVILLIMIT TE TERRITORIT

PROJEKT ZBATIMI
RIKONSTRUKSIONI I RRUGES SE
VARREZAVE FSHATI PLANE

TETOR 2018

Firm Name and Address

Project Name and Address

RRUGA E VARREZAVE PLANE
FSHATI PLANE
NJESIA ADMINISTRATIVE ZEJMEN
BASHKIA LEZHË

Project
RRUGA E VARREZAVE PLANE

Date
5.10.2018


Scale
As Noted

Sheet

6

AKSI


Numeri Profilit : -11-
Progresivi : 0+250.00
Shkalla : 500:500
Kuota.Referuese : 67.50

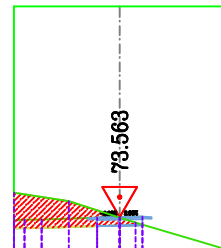




DIST.PROGRES.TERENIT	-7.00	-6.29	-5.17	-1.50	0.00	1.50
KUOTA TERENIT	72.82	72.84	72.85	72.98	73.00	73.03
DIST.PJESORE.TERENIT						
DIST.PROGRES.PROJEKTIT	-7.00	-6.29	-5.17	-1.50	0.00	1.50
KUOTA PROJEKTIT	72.82	72.84	72.85	72.98	73.00	73.03
DIST.PJESORE.PROJEKTIT						

AKSI

Numeri Profilit : -12-
Progresivi : 0+275.00
Shkalla : 500:500
Kuota.Referuese : 67.50

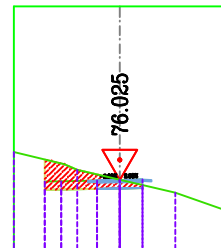

DIST.PROGRES.TERENIT	-4.96	-3.87	-1.50	0.00	1.50
KUOTA TERENIT	75.37	75.38	75.44	75.46	75.49
DIST.PJESORE.TERENIT					
DIST.PROGRES.PROJEKTIT	-4.96	-3.87	-1.50	0.00	1.50
KUOTA PROJEKTIT	75.37	75.38	75.44	75.46	75.49
DIST.PJESORE.PROJEKTIT					

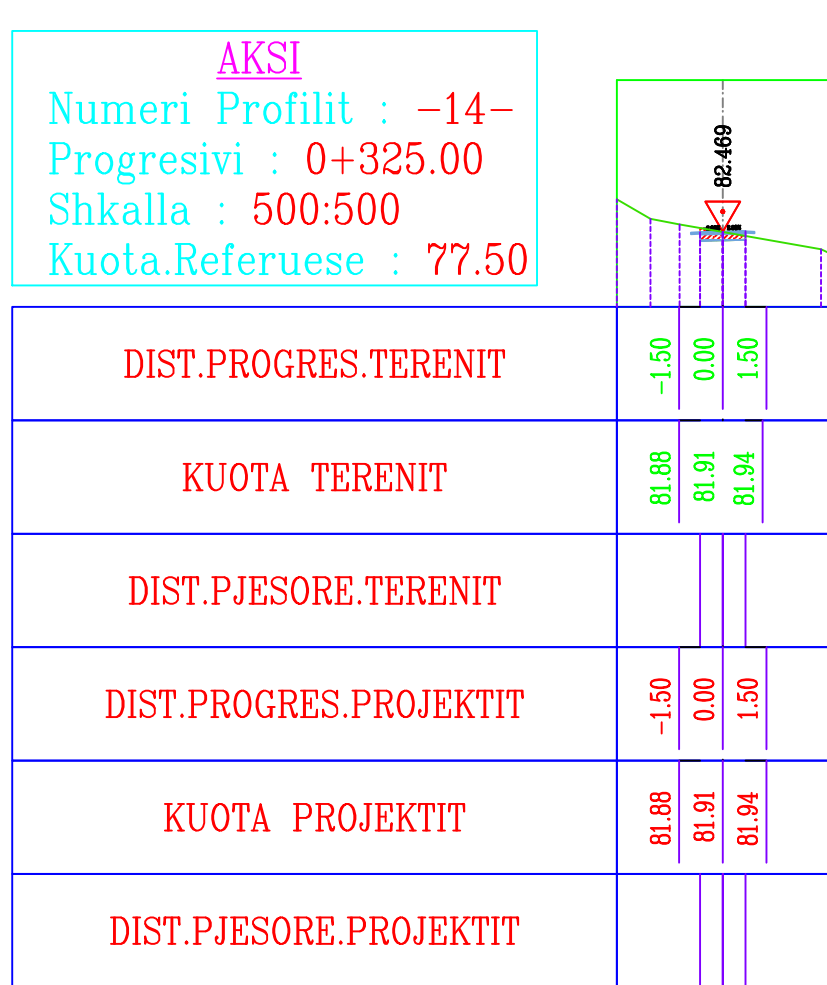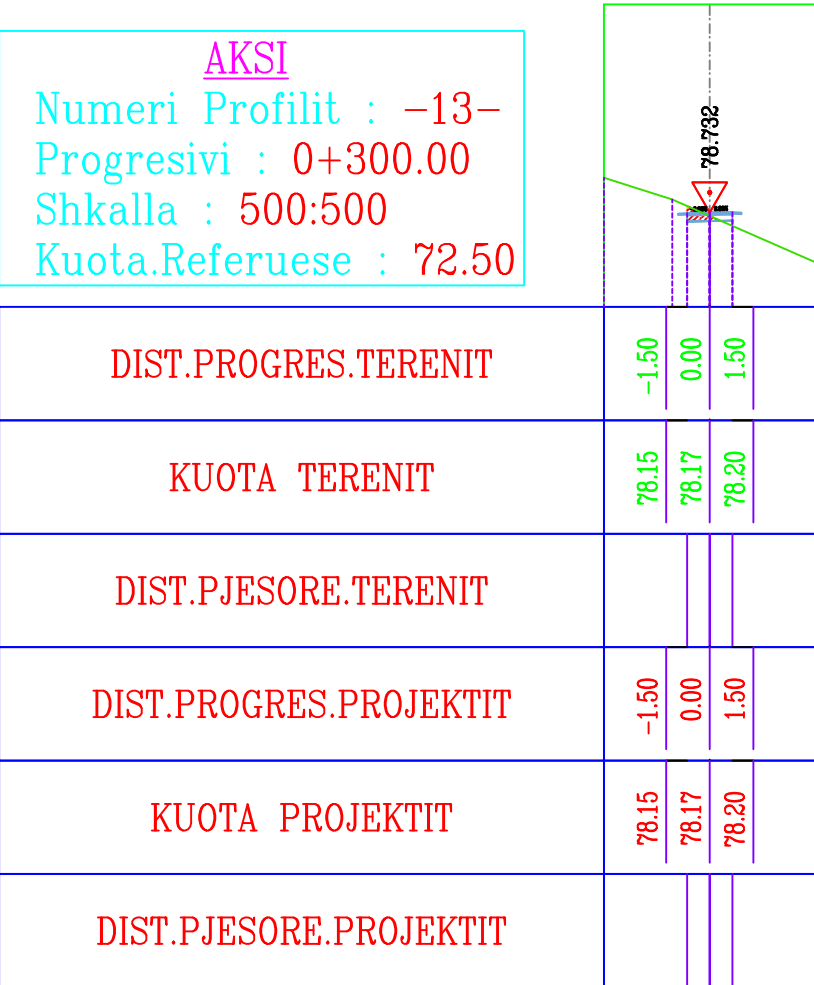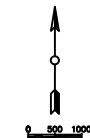



REPUBLIKA E SHQIPERISE
BASHKIA LEZHË
DREJTORIA E PLANIFIKIMIT DHE ZHVILLIMIT TE TERRITORIT

PROJEKT ZBATIMI
RIKONSTRUKSIONI I RRUGES SE
VARREZAVE FSHATI PLANE

TETOR 2018

Firm Name and Address

Project Name and Address


RRUGA E VARREZAVE PLANE
FSHATI PLANE
NJESIA ADMINISTRATIVE ZEJMEN
BASHKIA LEZHË

Project
RRUGA E VARREZAVE PLANE

Date
5.10.2018

Scale
As Noted

Sheet
7

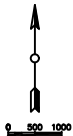

REPUBLICA E SHQIPERISE
BASHKIA LEZHË
DREJTORIA E PLANIFIKIMIT DHE ZHVILLIMIT TE TERRITORIT

PROJEKT ZBATIMI
RIKONSTRUKSIONI I RRUGES SE
VARREZAVE FSHATI PLANE

TETOR 2018

Firm Name and Address

Project Name and Address

RRUGA E VARREZAVE PLANE
FSHATI PLANE
NJESIA ADMINISTRATIVE ZEJMEN
BASHKIA LEZHË

Project
RRUGA E VARREZAVE PLANE
Date
5.10.2018
Scale
As Noted

Sheet

8

AKSI

Numeri Profilit : -17-

Progresivi : 0+400.00

Shkalla : 500:500

Kuota.Referuese : 82.50

91.523

DIST.PROGRES.TERENIT	-1.50	0.00	1.50	6.34	6.97	7.00
KUOTA TERENIT	90.94	90.96	90.99	90.81	90.71	90.71
DIST.PJESORE.TERENIT						
DIST.PROGRES.PROJEKTIT	-1.50	0.00	1.50	6.34	6.97	7.00
KUOTA PROJEKTIT	90.94	90.96	90.99	90.81	90.71	90.71
DIST.PJESORE.PROJEKTIT						

AKSI

Numeri Profilit : -18-


Progresivi : 0+425.00

Shkalla : 500:500

Kuota.Referuese : 87.50

94.937

DIST.PROGRES.TERENIT	-1.50	0.00	1.50	4.44	7.00
KUOTA TERENIT	94.35	94.38	94.41	93.78	93.50
DIST.PJESORE.TERENIT					
DIST.PROGRES.PROJEKTIT	-1.50	0.00	1.50	1.82	4.44
KUOTA PROJEKTIT	94.35	94.38	94.41	94.39	93.78
DIST.PJESORE.PROJEKTIT					

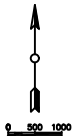

REPUBLICA E SHQIPERISE
BASHKIA LEZHË
DREJTORIA E PLANIFIKIMIT DHE ZHVILLIMIT TE TERRITORIT

PROJEKT ZBATIMI
RIKONSTRUKSIONI I RRUGES SE
VARREZAVE FSHATI PLANE

TETOR 2018

Firm Name and Address

Project Name and Address

RRUGA E VARREZAVE PLANE
FSHATI PLANE
NJESIA ADMINISTRATIVE ZEJMEN
BASHKIA LEZHE

Project
RRUGA E VARREZAVE PLANE

Date
5.10.2018


Scale
As Noted

Sheet

9

AKSI


Numeri Profilit : -19-
Progresivi : 0+450.00
Shkalla : 500:500
Kuota.Referuese : 92.50

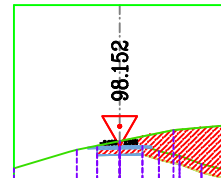


DIST.PROGRES.TERENIT	-1.50	0.00	1.50	2.59	3.17	3.95	5.40	7.00
KUOTA TERENIT	97.57	97.59	97.62	97.28	97.13	96.98	96.43	96.03
DIST.PJESORE.TERENIT								
DIST.PROGRES.PROJEKTIT	-1.50	0.00	1.50	2.59	3.17	3.95	5.40	7.00
KUOTA PROJEKTIT	97.57	97.59	97.62	97.28	97.13	96.98	96.43	96.03
DIST.PJESORE.PROJEKTIT								


AKSI

Numeri Profilit : -20-
Progresivi : 0+475.00
Shkalla : 500:500
Kuota.Referuese : 92.50

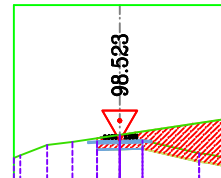

DIST.PROGRES.TERENIT	-1.50	0.00	1.50	5.25	5.90	7.00
KUOTA TERENIT	97.94	97.96	97.99	97.13	97.07	96.84
DIST.PJESORE.TERENIT						
DIST.PROGRES.PROJEKTIT	-1.50	0.00	1.50	5.25	5.90	7.00
KUOTA PROJEKTIT	97.94	97.96	97.99	97.13	97.07	96.84
DIST.PJESORE.PROJEKTIT						

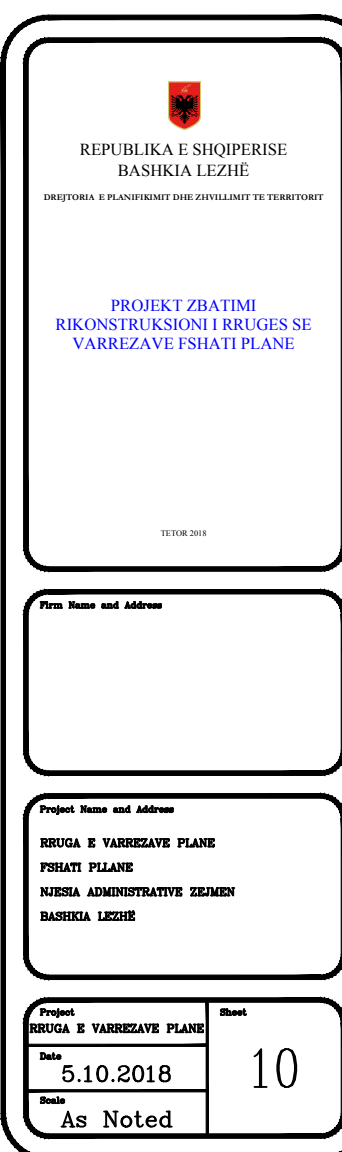

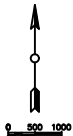


REPUBLIKA E SHQIPERISE
BASHKIA LEZHË
DREJTORIA E PLANIFIKIMIT DHE ZHVILLIMIT TE TERRITORIT

PROJEKT ZBATIMI
RIKONSTRUKSIONI I RRUGES SE
VARREZAVE FSHATI PLANE

TETOR 2018

Firm Name and Address

Project Name and Address

RRUGA E VARREZAVE PLANE
FSHATI PLANE
NJESIA ADMINISTRATIVE ZEJMEN
BASHKIA LEZHË

Project
RRUGA E VARREZAVE PLANE

Date
5.10.2018


Scale
As Noted

Sheet

11

AKSI


Numeri Profilit : -23-
Progresivi : 0+550.00
Shkalla : 500:500
Kuota.Referuese : 97.50

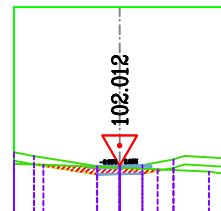


DIST.PROGRES.TERENIT	-7.00	-5.68	-1.50	0.00	1.50	3.55	4.20	7.00
KUOTA TERENIT	102.34	102.10	101.43	101.45	101.48	101.86	102.07	101.93
DIST.PJESORE.TERENIT								
DIST.PROGRES.PROJEKTIT	-7.00	-5.68	-1.50	0.00	1.50	3.55	3.96	7.00
KUOTA PROJEKTIT	102.34	102.10	101.43	101.45	101.48	101.86	102.00	101.93
DIST.PJESORE.PROJEKTIT								


AKSI

Numeri Profilit : -24-
Progresivi : 0+575.00
Shkalla : 500:500
Kuota.Referuese : 97.50

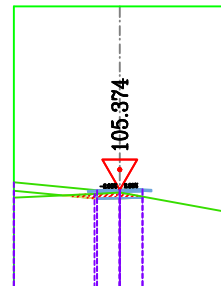

DIST.PROGRES.TERENIT	-7.00	-1.50	0.00	1.50	
KUOTA TERENIT	105.31	104.79	104.81	104.84	
DIST.PJESORE.TERENIT					
DIST.PROGRES.PROJEKTIT	-7.00	-1.50	0.00	1.50	
KUOTA PROJEKTIT	105.31	104.79	104.81	104.84	
DIST.PJESORE.PROJEKTIT					

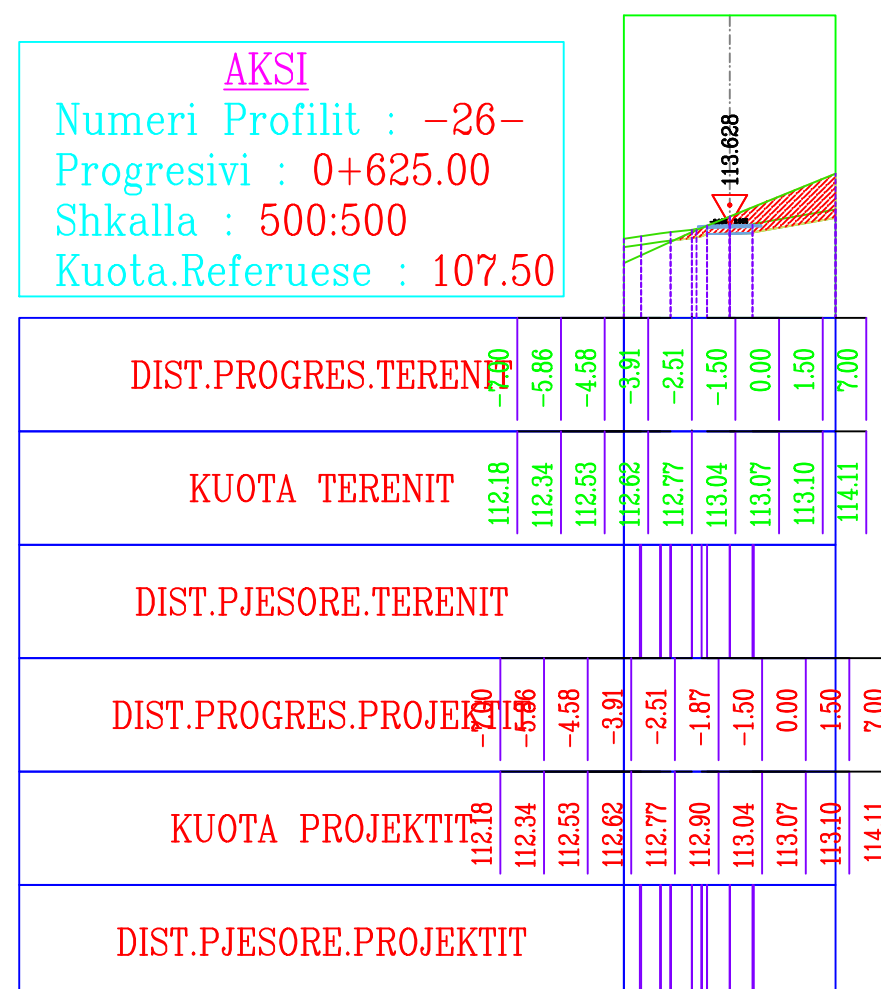

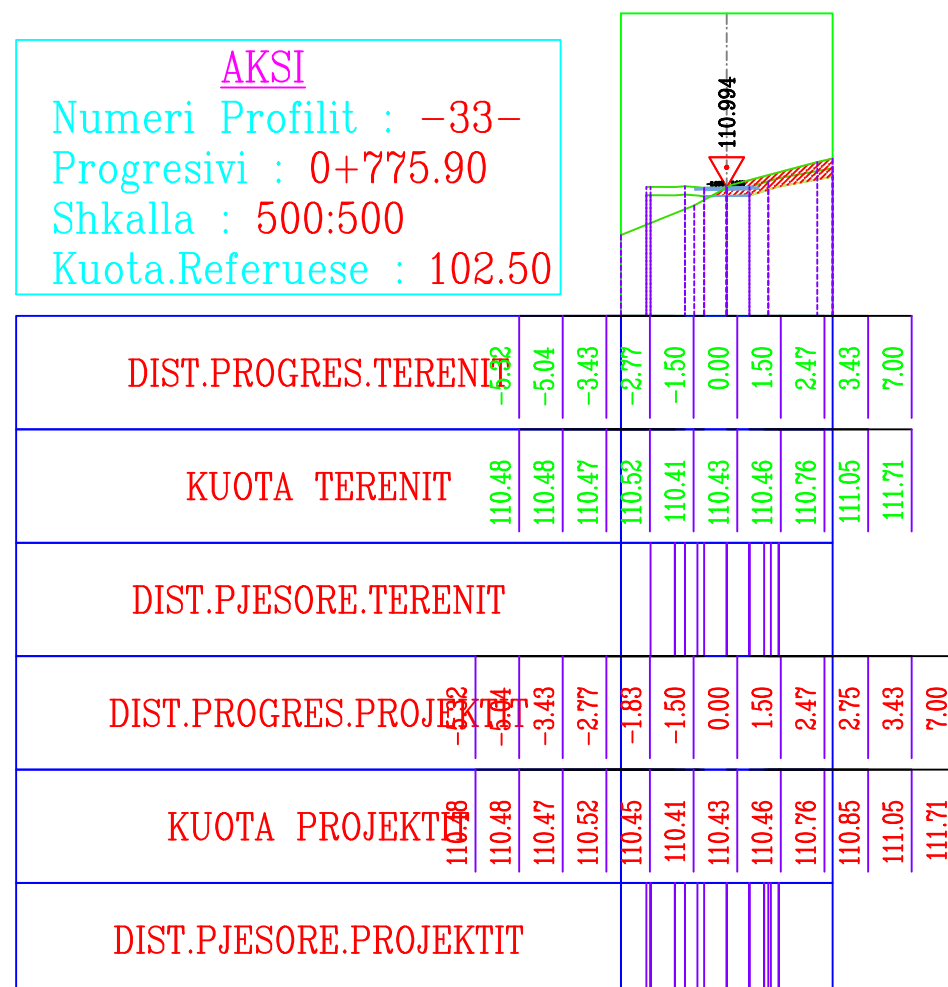

Firm Name and Address

Project Name and Address

RRUGA E VARREZAVE PLANE
FSHATI PLLANE
NJESIA ADMINISTRATIVE ZEJMEN
BASHKIA LEZHE

Project
RRUGA E VARREZAVE PLANE

Date 5.10.2018

Scale
As Noted

Sheet

13